

STATE OF WEST VIRGINIA
DEPARTMENT OF MINES
OIL AND GAS DIVISION

NOTICE OF PROPOSED LOCATION OF OIL AND GAS WELL

To THE DEPARTMENT OF MINES,
Charleston, W. Va.

Consolidation Coal Co.

COAL OPERATOR OR COAL OWNER
c/o C. M. Shinn,
Fairmont, W. Va.

ADDRESS

Richard B. Anderson,

COAL OPERATOR OR COAL OWNER

Jacksonburg, W. Va.

ADDRESS

Joe Shiben,

OWNER OF MINERAL RIGHTS

New Martinsville, W. Va.

ADDRESS

SOUTH PENN NATURAL GAS COMPANY,

NAME OF WELL OPERATOR
Union Trust Building,
Parkersburg, W. Va.

COMPLETE ADDRESS

June 2, 1941.

PROPOSED LOCATION

Grant District

Wetzel County

Well No. 11 39° 35'
80° 35'

D. H. Cox Farm

GENTLEMEN:

The undersigned well operator is entitled to drill upon the above named farm or tract of land for oil and gas, having fee title thereto, (or as the case may be) under grant or lease dated April 10, 1894, made by D. H. Cox et ux, to Greenlee & Forst, and recorded on the 7th day of May, 1894, in the office of the County Clerk for said County in Book 39, page 109.

The enclosed plat was prepared by a competent engineer and shows the proposed location of a well to be drilled for oil and gas by the undersigned well operator on the farm and in the Magisterial District and County above named, determined by survey and courses and distances from two permanent points, or land marks.

The undersigned well operator is informed and believes there are no coal operators operating beds of coal beneath said farm or tract of land on which said well is located, or within 500 feet of the boundaries of the same, who have mapped their workings and filed their maps as required by law, excepting the coal operators or coal owners (if any) above named as addressees.

The above named coal operators or coal owners (if any) are notified that any objections they may desire to make to such proposed location, or which they are required to make by Section 3 of said Code, if the drilling of a well at said proposed location will cause a dangerous condition in or about their respective coal mines, must be received by, or filed with the Department of Mines within ten* days from the receipt of a copy of this notice and accompanying plat by said Department. Said coal operators are further notified that forms for use in making such objections will be furnished to them by the Department of Mines promptly on request and that all such objections must set forth as definitely as is reasonably possible the ground or grounds on which such objections are based and indicate the direction and distance the proposed location should be moved to overcome same.

(The next paragraph is to be completed only in Department's copy.)

Copies of this notice and the enclosed plat were mailed by registered mail, or delivered to the above named coal operators or coal owners at their above shown respective address _____ day _____ before, or on the same day with the mailing or delivery of this copy to the Department of Mines at Charleston, West Virginia.

Very truly yours,

SOUTH PENN NATURAL GAS COMPANY,
By Elton Elving Land Agent

WELL OPERATOR

Union Trust Building,


STREET

Parkersburg,

CITY OR TOWN

West Virginia. 10/13/2023

STATE

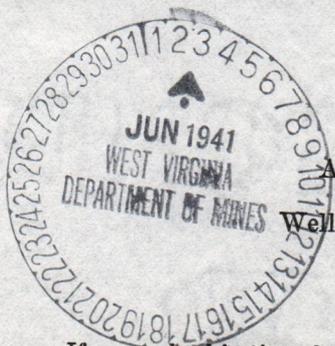

Address of Well Operator }

*Section 3 If no such objections be filed or be found by the department of mines, within said period of ten days from the receipt of said notice and plat by the department of mines, to said proposed location, the department shall forthwith issue to the well operator a drilling permit reciting the filing of such plat, that no objections have been made by the coal operators to the location, or found thereto by the department, and that the same is approved and the well operator authorized to proceed to drill at said location.

256

STATE OF WEST VIRGINIA
DEPARTMENT OF MINES
OIL AND GAS DIVISION

NOTICE OF PROPOSED LOCATION OF OIL AND GAS WELL

To The Department of Mines
Charleston, W. Va.

Consolidation Coal Co.

c/o C. M. Shinn,
Fairmont, W. Va.

Address

Riener B. Anderson,

COAL OPERATOR OR COAL OWNER

Jacksonburg, W. Va.

Address

Joe Shiben,

OWNER OF MINERAL RIGHTS

New Martinsville, W. Va.

Address

SOUTH PENN NATURAL GAS COMPANY,

NAME OF WELL OPERATOR
Union Trust Building,
Parkersburg, W. Va.

COMPLETE ADDRESS

June 2, 1941

PROPOSED LOCATION

Grant

District

Wetzel

County

391 321

Well No. 11 80 321

D. H. COX

Farm

GENTLEMEN:

The undersigned well operator is entitled to drill upon the above named farm or tract of land for oil and gas having fee title thereto, (or as the case may be) under grant or lease dated

April 10, 1894, made by D. H. Cox et ux, to

Greenlee & Torst and recorded on the 7th day

of May, 1894, in the office of the County Clerk for said County in

Book 32 Page 109

The enclosed plat was prepared by a competent engineer and shows the proposed location of a well to be drilled for oil and gas by the undersigned well operator on the farm and in the Magisterial District and County above named, determined by survey and courses and distances from two permanent points or land marks.

The undersigned well operator is informed and believes there are no coal operators operating beds of coal beneath said farm or tract of land on which said well is located, or within 500 feet of the boundary of the same, who have mapped their workings and filed their maps as required by law, excepting the coal operators or coal owners (if any) above named as addressees.

The above named coal operators or coal owners (if any) are notified that any objections they may desire to make to such proposed location, or which they are required to make by Section 3 of said Code, if the drilling of a well at said proposed location will cause a dangerous condition in or about their respective coal mines, must be received by, or filed with the Department of Mines within ten days from the receipt of a copy of this notice and accompanying plat by said Department. Said coal operators are further notified that forms for use in making such objections must be set forth as definitely as is reasonably possible the promptly on request and that all such objections are based and indicate the direction and distance the proposed location should be moved to overcome same.

(The next paragraph is to be completed only in Department's copy.)

Copies of this notice and the enclosed plat were mailed by registered mail, or delivered to the above named coal operators or coal owners at their above shown respective addresses _____ day _____ before, or on the same day with the mailing or delivery of this copy to the Department of Mines at Charleston, West Virginia.

Very truly yours,

By _____ Land Agent

WELL OPERATOR

Union Trust Building,

Parkersburg,

CITY OR TOWN

West Virginia,


STATE

*Section 8 If no such objections be filed or be found by the department of mines within said period of ten days from the receipt of said notice and plat by the department of mines, to said proposed location, the department shall forthwith issue to the well operator a drilling permit vesting the title of such plat, that no objections have been made by the coal operators to the location, or found thereto by the department, and that the same is approved and the well operator authorized to proceed to drill at said location.

PERMIT NUMBER

NET-258

LABRETT PRINTING COMPANY, CHARLESTON, W. VA.

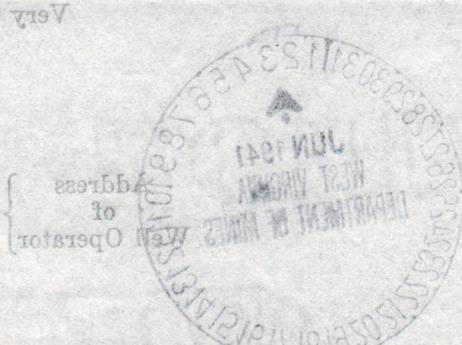

10/13/2023

4-10

SOUTH PENN NATURAL GAS COMPANY

UNION TRUST BUILDING

PARKERSBURG, W. VA.

June 2, 1941.

Department of Mines,

Charleston, W. Va.


Attention: M. E. Griffith.

Gentlemen:-

We enclose herewith notice, in duplicate, of proposed location of South Penn Natural Gas Company's well No. 11 on the D. H. Cox Farm, Grant District, Wetzel County, West Virginia. Cloth tracing showing proposed location of said well is being forwarded under separate cover.

The minerals in the D. H. Cox Farm are owned by Joe Shiben, New Martinsville, W. Va.

Yours very truly,

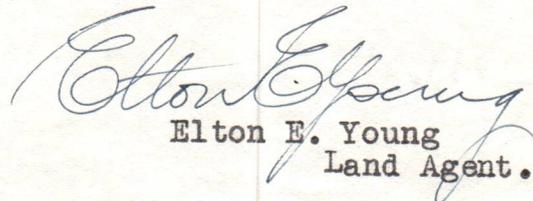
Elton E. Young
Land Agent.

EEY-JRM

Encl.



10/13/2023

SOUTH PENN NATURAL GAS COMPANY

UNION TRUST BUILDING

MARKET SQUARE, W. VA.

June 2, 1941

Department of Mines

Charleston, W. Va.

Attention: M. E. Griffin

General

We enclose herewith notice in duplicate of proposed location of South Penn Natural Gas Company's well No. 11 on the D. H. Cox Farm, Grant District, West Virginia. Other tracts showing proposed location of said well is being forwarded under separate cover.

The minerals in the D. H. Cox Farm are owned by Joe Gibson, New Martinsville, W. Va.

Yours very truly,

Elton J. Young
Land Agent

REV-1111

Encl.



A-11

June 3, 1941

Consolidation Coal Company
Fairmont, West Virginia

Att: Mr. C. M. Shinn.

Gentlemen:

Enclosed is a notice of proposed location of Well No. 11 on the D. H. Cox Farm, Grant District, Wetzel County, to be drilled by the South Penn Natural Gas Company, Parkersburg, West Virginia.

If there are no objections to the location, permit will be issued June 13th.

Very truly yours,

Secretary
OIL AND GAS DIVISION.

MG:g

10/13/2023

A-12

June 13, 1941

South Penn Natural Gas Company
Union Trust Building
Parkersburg, West Virginia

Gentlemen:

The following permits are enclosed:

LEN-333 to drill Well No. 3 on the Stephenson
et al Farm, Deval District, Lincoln County.

LEN-334 to drill Well No. 3 on the S. C. Dunlap
Farm, Washington District, Lincoln County.

WSP-333 to drill Well No. 11 on the D. H. Cox
Farm, Grant District, Wetzel County.

Very truly yours,

Secretary
OIL AND GAS DIVISION

MD/cm
enc-6

STATE OF WEST VIRGINIA
DEPARTMENT OF MINES
OIL AND GAS DIVISION

WELL RECORD

Permit No. WET-256

Oil or Gas Well OIL
(KIND)

Company South Penn Natural Gas Company
Address Union Trust Bldg. Parkersburg, W. Va.
Farm D. H. Cox Acres 436
Location (waters) - - -
Well No. 11 Elev. 1152.36
District Grant County Wetzel
The surface of tract is owned in fee by Richard B. Anderson
Jacksonburg Address W. Va.
Mineral rights are owned by Joe Shiben
New Martinsville, Address W. Va.
Drilling commenced August 13, 1941
Drilling completed October 1, 1941
Date Shot Sept. 18, 1941 From 2344 To 2351
With 30 qt.
Open Flow /10ths Water in -- Inch
/10ths Merc. in -- Inch
Volume 4.227 Cu. Ft.
Rock Pressure -- lbs -- hrs.
Oil 6 bbls., 1st 24 hrs.
Fresh water 440 feet -- feet
Salt water 2344-51 feet -- feet

Casing and Tubing	Used in Drilling	Left in Well	Packers
Size			
16			Kind of Packer <u>-</u>
13			
10	394 (Pulled)		Size of <u>-</u>
8 1/4	1354		
6	2216		Depth set <u>-</u>
5 3/16			
3			Perf. top <u>-</u>
2	2363		Perf. bottom <u>-</u>
Liners Used			Perf. top <u>-</u>
Cond. 15'			Perf. bottom <u>-</u>

CASING CEMENTED - SIZE - No. Ft. - Date -
COAL WAS ENCOUNTERED AT 944 FEET 60 INCHES
- FEET - INCHES - FEET - INCHES
- FEET - INCHES - FEET - INCHES

Formation	Color	Hard or Soft	Top	Bottom	Oil, Gas or Water	Depth Found	Remarks
Pittsburgh	Coal		944	949	Water	440	1 blr.pr.hr
Big Dunkard			1480	1495			
Gas Sand			1530	1575			
1st Salt Sand			1585	1645			
2nd Salt Sand			1655	1680			
Little Lime			2138	2152			
Big Lime			2180	2238			
Big Injun			2238				
Total Depth				2365			
					Oil-Gas-Water	2344-2351	



E-4

December 20, 1941

South Penn Natural Gas Company
Union Trust Building
Parkersburg, West Virginia

Attention: Mr. Elton E. Young

Gentlemen:

Please send us complete records for the following wells:

Well No. 4 on the S. A. Goff Farm, Union District, Ritchie County, for which permit RIT-901 was issued June 27, 1941.

Well No. 11 on the D. H. Cox Farm, Grant District, Wetsel County, for which permit WET-256 was issued June 13, 1941.

Blanks are enclosed and your prompt reply will be appreciated.


Very truly yours,

Secretary
OIL AND GAS DIVISION

MG/am
enc-4

CC: Inspector L. W. Young

10/13/2023

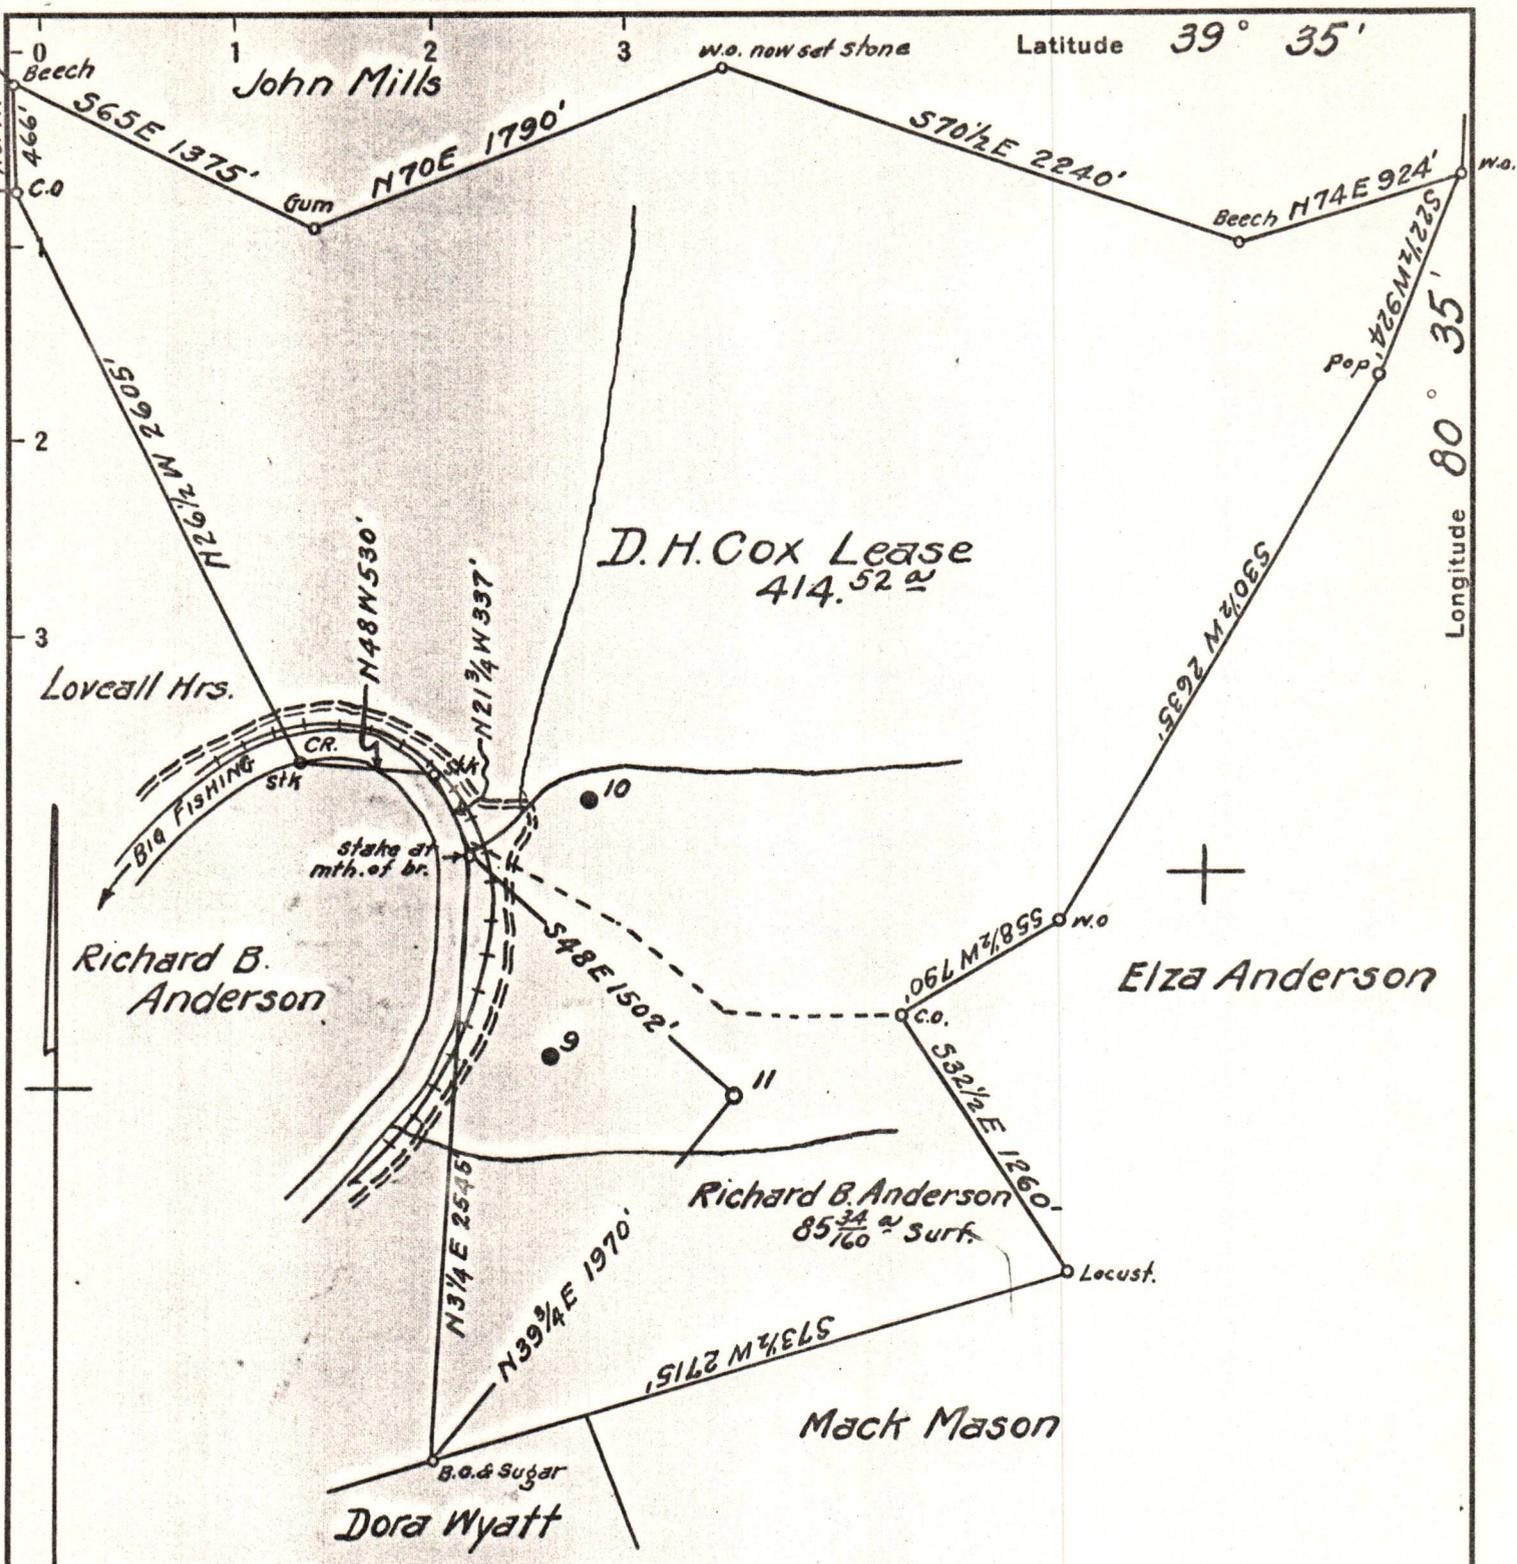

Pittsburgh Coal: Consolidated Coal Co.
Fairmont, W.Va.

Mapletown Coal & Surface: Richard B. Anderson
Jacksonburg, W.Va.

- New Location.
- Drill Deeper.....
- Abandonment.....

N6-7 E1-2

Map N58

Company	South Penn Natural Gas Co.		
Address	Parkersburg, W.Va.		
Farm	D.H. Cox		
Tract	Acres	Lease No.	
	436	53140	
Well (Farm) No.	11	Serial No.	
Elevation (Spirit Level)	1152.36		
Quadrangle	Littleton		
County	Wetzel	District	Grant
Engineer	Emmon Haines		
Engineer's Registration No.			
File No.	Drawing No.		
Date	May 22, 1941		
Scale	1" = 800'		

STATE OF WEST VIRGINIA
DEPARTMENT OF MINES
OIL AND GAS DIVISION
CHARLESTON

WELL LOCATION MAP
FILE NO. WET-256
11

+ Denotes location of well on United States Topographic Maps, scale 1 to 62,500, latitude and longitude lines being represented by border lines as shown.

- Denotes one inch spaces on border line of original tracing.

10/13/2023