



---

west virginia department of environmental protection

---

Office of Oil and Gas  
601 57th Street SE  
Charleston, WV 25304  
(304) 926-0450  
(304) 926-0452 fax

Earl Ray Tomblin, Governor  
Randy C. Huffman, Cabinet Secretary  
[www.dep.wv.gov](http://www.dep.wv.gov)

## PERMIT MODIFICATION APPROVAL

March 07, 2014

STONE ENERGY CORPORATION  
6000 HAMPTON CENTER, SUITE B  
MORGANTOWN, WV 26505

Re: Permit Modification Approval for API Number 10302784, Well #: ZMBG 4H


Extended lateral

Oil and Gas Operator:

The Office of Oil and Gas has reviewed the attached permit modification for the above referenced permit. The attached modification has been approved and well work may begin. Please be reminded that the oil and gas inspector is to be notified twenty-four (24) hours before permitted well work is commenced.

Please call James Martin at 304-926-0499, extension 1654 if you have any questions.

Sincerely,

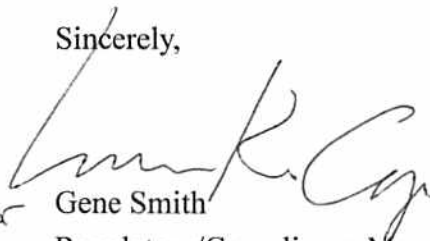  
for Gene Smith  
Regulatory/Compliance Manager  
Office of Oil and Gas

STATE OF WEST VIRGINIA  
DEPARTMENT OF ENVIRONMENTAL PROTECTION, OFFICE OF OIL AND GAS  
WELL WORK PERMIT APPLICATION

1) Well Operator: Stone Energy Corporation 494490923 Wetzel Magnolia New Martinsville  
Operator ID County District Quadrangle

2) Operator's Well Number: ZMBG #4H Well Pad Name: ZMBG

3) Farm Name/Surface Owner: Zumpetta, Lawrence et al Public Road Access: Wetzel County Route 22

4) Elevation, current ground: 1,340' Elevation, proposed post-construction: 1,337'

5) Well Type (a) Gas  Oil  Underground Storage   
Other

(b) If Gas Shallow  Deep   
Horizontal

6) Existing Pad: Yes or No Yes

*PMH  
12-1-13*

7) Proposed Target Formation(s), Depth(s), Anticipated Thickness and Associated Pressure(s):  
Target formation is the Marcellus Shale @ 6,815' TVD (-5,460 SL), thickness is 50', with rock pressure between 3,800 & 4,400 psig

8) Proposed Total Vertical Depth: 6,900' TVD @ TD (Down-Dip Well) and 6,840' TVD @ LP

9) Formation at Total Vertical Depth: Marcellus Shale

10) Proposed Total Measured Depth: 13,200' MD @ TVD

11) Proposed Horizontal Leg Length: 5,854' from LP and 7,223' from KOP

12) Approximate Fresh Water Strata Depths: 90' Shallowest and 1,145' Deepest

13) Method to Determine Fresh Water Depths: Depth of bit when water shows in the flowline or when drilling soap is injected

14) Approximate Saltwater Depths: 1,740'

15) Approximate Coal Seam Depths: 1,140'

16) Approximate Depth to Possible Void (coal mine, karst, other): None Anticipated

17) Does Proposed well location contain coal seams directly overlying or adjacent to an active mine? Yes  No

(a) If Yes, provide Mine Info: Name: \_\_\_\_\_  
Depth: \_\_\_\_\_  
Seam: \_\_\_\_\_  
Owner: \_\_\_\_\_

RECEIVED  
Office of Oil & Gas  
RECEIVED  
Office of Oil & Gas  
DEC 26 2013  
WV Department of  
Environmental Protection  
DEC 26 2013  
WV Department of  
Environmental Protection

WW-6B  
(9/13)

18)

**CASING AND TUBING PROGRAM**

| TYPE         | Size    | New or Used | Grade | Weight per ft. (lb/ft) | FOOTAGE: For Drilling | INTERVALS: Left in Well | CEMENT: Fill-up (Cu. Ft.)         |
|--------------|---------|-------------|-------|------------------------|-----------------------|-------------------------|-----------------------------------|
| Conductor    | 20"     | New         | LS    | 94.0                   | 80'                   | 80'                     | 77 - CTS                          |
| Fresh Water  | 13.375" | New         | J55   | 54.5                   | 1,320'                | 1,320'                  | 1,200 - CTS                       |
| Coal         | 13.375" | New         | J55   | 54.5                   | 1,320'                | 1,320'                  | 1,200 - CTS                       |
| Intermediate | 9.625"  | New         | J55   | 36.0                   | 2,570'                | 2,570'                  | 653 Lead - 369 Tail CTS           |
| Production   | 5.5"    | New         | P110  | 20.0                   |                       | 13,200'                 | 986 Lead - 2,249 Tail TOC @ 1.57' |
| Tubing       | 2.375"  | New         | J55   | 4.7                    |                       | 7,000'                  | N/A                               |
| Liners       | N/A     |             |       |                        |                       |                         |                                   |

Note: Fresh Water/Coal casing is set just above elevation. At no time will it ever be set below elevation. This setting depth is due to sloughing formation below the Pittsburgh Coal seam.

DMH  
12-19-13

| TYPE         | Size    | Wellbore Diameter | Wall Thickness | Burst Pressure | Cement Type | Cement Yield (cu. ft./k) |
|--------------|---------|-------------------|----------------|----------------|-------------|--------------------------|
| Conductor    | 20"     | 24"               | 0.375"         | N/A            | Type 1      | 1.18                     |
| Fresh Water  | 13.375" | 17.5"             | 0.380"         | 2,730 psi      | Class A     | 1.19                     |
| Coal         | 13.375" | 17.5"             | 0.380"         | 2,730 psi      | Class A     | 1.19                     |
| Intermediate | 9.625"  | 12.25"            | 0.352"         | 3,520 psi      | Class A     | 1.28 Lead - 1.19 Tail    |
| Production   | 5.5"    | 8.75"             | 0.361"         | 12,360 psi     | Class A     | 1.28 Lead - 1.19 Tail    |
| Tubing       | 2.375"  | N/A               | 0.190"         | 7,700 psi      | N/A         | N/A                      |
| Liners       |         |                   |                |                |             |                          |

**PACKERS**

|             |     |  |  |  |
|-------------|-----|--|--|--|
| Kind:       | N/A |  |  |  |
| Sizes:      |     |  |  |  |
| Depths Set: |     |  |  |  |

RECEIVED  
Office of Oil & Gas

DEC 26 2013

WV Department of  
Environmental Protection

WW-6B  
(9/13)

19) Describe proposed well work, including the drilling and plugging back of any pilot hole:

MIRU conductor rig and set 20" conductor into solid rock cementing back to surface. Typically the setting depth is 80'. RDMO conductor rig and MIRU top-hole rig. Drill and set 13.375" fresh water/coal casing cementing back to surface. Drill and set 9.625" intermediate casing cementing back to surface. Drill 8-3/4" production hole to just above KOP. This section will be drilled using a slant in order to maintain and reduce anti-collision concerns. Run gyro and displace with KCl fluid back to surface. RDMO top-hole rig and MIRU horizontal rig. Displace KCl fluid out of well bore with salt saturated drilling fluid. Drill to KOP and then drill curve to landing point. Continue drilling horizontal section of well bore to TD. Condition well bore at TD, TOOH, and run 5.5" production casing to TD. Cement production casing to 1000' inside of the 9.625" casing string. RDMO horizontal rig after installing night cap on top of well head.

20) Describe fracturing/stimulating methods in detail, including anticipated max pressure and max rate:

MIRU coil tubing unit or service rig and clean out well bore to PBDT. Run CBL to approximately 30-60 degrees in curve back to surface. Toe prep horizontal for fracturing. RDMO coil tubing unit or service rig. MIRU stimulation equipment. Begin stimulation on first stage. Anticipated maximum treating pressure is 9000 psi. Anticipated maximum pump rate is between 85 and 90 bmp of slick-water with sand. Frac plugs will be pumped down during night-time operations. The number of stages to be pumped will be determined once the well is drilled and log information is reviewed. All other stages will pumped as described above. Once well is fraced the coil tubing unit or service rig (with snubbing unit) will be moved back on site and the frac plugs will be drilled out and the well bore will be cleaned up. Flow back time for the well will be dependent upon fluid return and gas production. All gas will be flared until the well is capable of production.

21) Total Area to be disturbed, including roads, stockpile area, pits, etc., (acres): 29.14

22) Area to be disturbed for well pad only, less access road (acres): 9.89

23) Describe centralizer placement for each casing string:

DMH 12-19-13

Fresh Water/Coal string will use bow spring centralizers w/ one just above guide shoe and then every 2nd jt. to surface. Intermediate string will use bow spring centralizers w/ one just above the guide shoe, one just above the float collar and then on every 3rd jt. to surface. One straight vane rigid centralizer will be placed as close as practical to the surface. Production string will use alternating left/right rigid centralizers on every 4th jt. from TD to 500' above KOP and on every 3rd jt. from 500' above KOP to top of slant. Bow spring centralizers every 3rd jt. will be used from this point to top of cement.

24) Describe all cement additives associated with each cement type:

Fresh Water/Coal cement is typically Class A w/ 0.25 pps Cello-Flake and 1.0% to 3.0% CaCl<sub>2</sub>. Intermediate cement is a lead/tail blend with the lead being Class A w/ 10% Salt and 0.25 pps Cello-Flake. Tail is Class A w/ 0.25 pps Cello-flake + 1.0% to 3.0% CaCl<sub>2</sub> + .02% Anti-Foam. Production cement is a lead/tail blend with the lead being Class "A" w/ 10% Salt blend w/ 0.02% Anti-foam and tail being HES's HALCEM blend w/ 0.65% Retarder and 0.1% Dispersant or SLB with lead/tail with the lead being Class A w/ 10% Salt or Class A w/ FlexSeal and the tail being Class A w/ 0.2% Dispersant, 0.4% Fluid Loss, 0.2% Anti-Foam, 0.15% Retarder, and 0.2% Anti-Settling Agent.

RECEIVED  
Office of Oil & Gas

25) Proposed borehole conditioning procedures:

DEC 26 2013

Fresh Water/Coal section will be done by circulating air through the drill string at TD between 30 and 90 minutes or until the well bore clears of cuttings.  
Intermediate section will be done by circulating air and/or stiff foam through the drill string at TD between 30 and 120 minutes or until the well bore clears of cuttings.  
Production section will be done by circulating drilling fluid through the drill string at TD between 120 to 720 minutes (a minimum of 3 bottoms up) until the shakers are clear of cuttings.

WV Department of  
Environmental Protection

\*Note: Attach additional sheets as needed.

103-02784 MOD

Well: ZMBG #4H  
 State: West Virginia  
 County: Wetzel  
 District: Magnolia  
 Prospect: Mary  
 Location: Surface: North = 4,387,387 East = 515,379 (UTM NAD 83)  
 PBHL: North = 4,387,763 East = 515,476 (UTM NAD 83)  
 PTD: 13200' MD / 6900' TVD

# STONE ENERGY - PROPOSED HORIZONTAL - Modification

Revision: 13-Nov-13

Permit Number: 47-103-02784  
 Permit Issued: 8/14/2012  
 AC Ground Elevation: 1337'  
 Kelly Bushing: 18'  
 Rig:  
 Spud Date:  
 TD Date:  
 Rig Release Date:

RECEIVED  
 Office of Oil & Gas  
 DEC 26 2013  
 WV Department of Environmental Protection

| HOLE SIZE              | PILOT HOLE FORMATION TOPS  | WELLBORE DIAGRAM | CASING & CEMENTING DATA<br>DIRECTIONAL DATA  | MW & FLUID TYPE | HOLE DEV.      |  |
|------------------------|--|------------------|--|-----------------|----------------|--|
| 24" Hole then Driven   | <b>98' KB (80' BGL)</b>  |                  | <b>CONDUCTOR PIPE</b><br>20" x 3/8" wall L/S PE @ 98' (set in bedrock & grouted to surface)  |                 | Vertical       |  |
| 17-1/2" Hole           | Shallowest FW 90' TVD<br>Pittsburgh Coal 1140' TVD<br>Deepest FW 1145' TVD<br><b>1320' TVD</b>   |                  | <b>SURFACE CASING</b><br>13-3/8" 54.5# J-55 STC @ 1320' MD/TVD<br>Set through fresh water and coal zones<br>Cemented to surface                                    | Air / Mist      | Vertical       |  |
| 12-1/4" Hole           | Salt Water 1740' TVD<br>Little Lime 2180' TVD<br>Big Lime 2210' TVD<br>Top Big Injun 2310' TVD<br>Base of Big Injun 2410' TVD<br><b>2570' TVD</b>                          |                  | <b>INTERMEDIATE CASING</b><br>9-5/8" 36.0# J-55 LTC @ 2570' MD/TVD<br>Set through potential salt water zones<br>Set below base of Big Injun<br>Cemented to surface | Stiff Foam      | Vertical       |  |
| 8-3/4" Hole            | Berea Sandstone 2777' TVD<br>Gordon Sandstone 3000' TVD  |                  |  |                 |                |  |
|                        |  |                  | KOP @ 6127' TVD  |                 | Air / Dust     |  |
| 8-3/4" Hole            | Rhinestreet Shale 6354' TVD<br>Middlesex Shale 6511' TVD<br>West River Shale 6528' TVD<br>Geneseo Shale 6725' TVD<br>Tully Limestone 6755' TVD<br>Hamilton Shale 6780' TVD |                  |  |                 | WBM in Curve   |  |
| 8-3/4" Hole in Lateral | Marcellus Shale 6815' TVD  |                  |  |                 | WBM in Lateral | ~89.5°   |
|                        | Onondaga Limestone 6865' TVD   |                  |  |                 |                |  |
|                        |  |                  | Landing Point (LP) @ 7346' MD / 6840' TVD<br>~89.5° angle<br>~157° azimuth   |                 |                |  |
|                        |  |                  |  |                 |                | TD @ 13200' MD / 6900' TVD<br>PRODUCTION CASING<br>5-1/2" 20.0# P-110 CDC @ 13200' MD<br>Top of Cement @ 2070' (~500' inside 9-5/8") |

Notes: Formation tops as per vertical pilot hole  
 Curve & lateral tops will vary due to structural changes  
 Directional plan based upon best estimate of structure

DMH  
12-14-13

WW-9  
(9/13)

API Number 47 - 103 - 02784 MOD  
Operator's Well No. ZMBG 4H

STATE OF WEST VIRGINIA  
DEPARTMENT OF ENVIRONMENTAL PROTECTION  
OFFICE OF OIL AND GAS

FLUIDS/ CUTTINGS DISPOSAL & RECLAMATION PLAN

Operator Name STONE ENERGY CORPORATION OP Code 494490923

Watershed (HUC 10) Tributary of Doolin Run Quadrangle New Martinsville

Elevation 1334' County Wetzel District Magnolia

Do you anticipate using more than 5,000 bbls of water to complete the proposed well work? Yes  No

Will a pit be used? Yes  No

If so, please describe anticipated pit waste: N/A

Will a synthetic liner be used in the pit? Yes  No  If so, what ml.?

Proposed Disposal Method For Treated Pit Wastes:

- Land Application
- Underground Injection ( UIC Permit Number 2D0859721, 34-121-24037, 34-121-24086 )
- Reuse (at API Number Flow back will be sotres & used for othe stimulations at other pad sites )
- Off Site Disposal (Supply form WW-9 for disposal location)
- Other (Explain )

*DMH  
12/14/17*

Will closed loop system be used? If so, describe: Top hole & horizontal rigs will incorporate the use of the closed-loop system

Drilling medium anticipated for this well (vertical and horizontal)? Air, freshwater, oil based, etc. Air, drilling soap & salt brine

-If oil based, what type? Synthetic, petroleum, etc. N/A

Additives to be used in drilling medium? See WW-9 Addendum

Drill cuttings disposal method? Leave in pit, landfill, removed offsite, etc. Drill cuttings will be disposed of in an approved landfill

-If left in pit and plan to solidify what medium will be used? (cement, lime, sawdust) N/A

-Landfill or offsite name/permit number? Wetzel County Sanitary Landfill (SWF-1021/WW109185)

I certify that I understand and agree to the terms and conditions of the GENERAL WATER POLLUTION PERMIT issued on August 1, 2005, by the Office of Oil and Gas of the West Virginia Department of Environmental Protection. I understand that the provisions of the permit are enforceable by law. Violations of any term or condition of the general permit and/or other applicable law or regulation can lead to enforcement action.

I certify under penalty of law that I have personally examined and am familiar with the information submitted on this application form and all attachments thereto and that, based on my inquiry of those individuals immediately responsible for obtaining the information, I believe that the information is true, accurate, and complete. I am aware that there are significant penalties for submitting false information, including the possibility of fine or imprisonment.

Company Official Signature *[Signature]*

Company Official (Typed Name) Timothy F. McGregor

Company Official Title LAWO Coordinator


DEC 26 2013

Office of Oil & Gas  
WV Department of Environmental Protection

Subscribed and sworn before me this 20<sup>th</sup> day of December, 20 13

*[Signature]*

My commission expires 5/18/2021

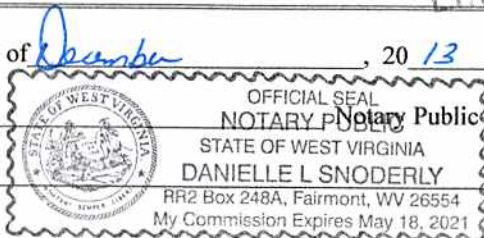

03/07/2014

Form WW-9

Operator's Well No. ZMBG 4H

STONE ENERGY CORPORATION

Proposed Revegetation Treatment: Acres Disturbed 28.79 Prevegetation pH \_\_\_\_\_

Lime 2.0-3.0 Tons/acre or to correct to pH 6.5

Fertilizer type 10-20-20 or equivalent

Fertilizer amount 500-750 lbs/acre

Mulch 0.5 to 0.75 + straw Tons/acre

Seed Mixtures

| Temporary              |          | Permanent              |          |
|------------------------|----------|------------------------|----------|
| Seed Type              | lbs/acre | Seed Type              | lbs/acre |
| Marcellus Mix          | 100      | Marcellus Mix          | 100      |
| White or Ladino Clover | 10       | White or Ladino Clover | 10       |
| Orchard Grass          | 40       | Orchard Grass          | 40       |
| Winter Rye             | 50       | Winter Rye             | 50       |

Attach:

Drawing(s) of road, location, pit and proposed area for land application (unless engineered plans including this info have been provided)

Photocopied section of involved 7.5' topographic sheet.

Plan Approved by: [Signature]

Comments: \_\_\_\_\_

RECEIVED  
Office of Oil & Gas

DEC 26 2013

WV Department of  
Environmental Protection

Title: Oil & Gas Inspector Date: 12-19-13

Field Reviewed?  Yes  No



## WW-9 ADDENDUM

### Drilling Medium Anticipated for This well

- Vertical section of well bore, down to KOP, will be drilled on air and/or a combination of air and drilling soap.
- From KOP through the curve section and horizontal section of well bore will be drilled on a brine-water based mud system.

### Additives to be Used While Drilling

- Common additives when air drilling: KCl (CAS No. 1302-78-9 & 14808-60-7), soda ash (CAS No. 497-19-8), shale stabilizer (CAS No 67-48-1 & 7732-1835), drilling soap (CAS No. 111-76-2), air hammer/motor lubricant.
- Common water based additives for mud drilling: NaCl (CAS No. 7647-14-5), KCl (CAS No. 7447-40-7), barite (CAS No. 13462-86-7 & 14808-60-7), starch (CAS No. 9005-25-8), PAC (CAS No. 9004-32-4), xanthum gum (CAS No. 11138-66-2), PHPA (CAS No. 64742-47-8), polysaccharide (CAS No. 11138-66-2), sulfonated asphaltic material (CAS No. 269-212-0 & 238-878-4), aluminum silicate (CAS No. 37287-16-4), gilsonite (CAS No. 12002-43-6), graphite (CAS No. 14808-60-7 & 7782-42-5), shale stabilizer (CAS No. 67-48-1 & 7732-18-5), fluid loss control polymers (CAS No. 9004-34-6), viscosity control polymers (CAS No. 11138-66-2 & 107-22-2), soda ash (CAS No. 497-19-8), sodium bicarbonate (CAS No. 144-55-8), NaOH (CAS No. 1310-73-2, 7647-14-5, & 7732-18-5), lime (CAS No. 1305-62-0), gypsum (CAS No. 778-18-9), citric acid (CAS No. 77-92-9), biocide (CAS No. 52-51-7 or 7732-18-5 + 67-56-1 + 141-43-5), CaCO<sub>3</sub> (CAS No. 471-34-1), cellulose fibers (CAS No. 14808-60-7), nut plug (CAS No. 9004-34-6 & 14808-60-7), cross-linking polymers (CAS No. 107-22-2 & 11138-66-2), other LCMs, surfactants (CAS No. 64-17-5), ROP enhancer/lubricant (CAS No. 8002-13-9), beads, corrosion inhibitor (CAS No. 7732-18-5), aluminum stearate (CAS No. 300-92-5), defoamer (CAS No. 246-771-9).

MSDS are available upon request.

DmH  
12-19-17





**WW-9 ADDENDUM**

**Drill Cuttings Disposal Method**

- Closed loop drilling system will be incorporated. No waste pits will be constructed. All drill cuttings are put through a drier system and hauled to and disposed of at approved and permitted landfills.

**Landfills or Offsite Names and Permit Numbers**

Wetzel County Sanitary Landfill  
Rt. 1, Box 156A  
New Martinsville, WV 26155  
SWF-1021 / WV01909185

Brooke County Sanitary Landfill  
Colliers, WV 26035  
SWF-1013 / WV0109029


*PMH  
12-14-13*

RECEIVED  
Office of Oil & Gas

DEC 26 2013

WV Department of  
Environmental Protection

# STONE ENERGY CORP. ZMBG #4H

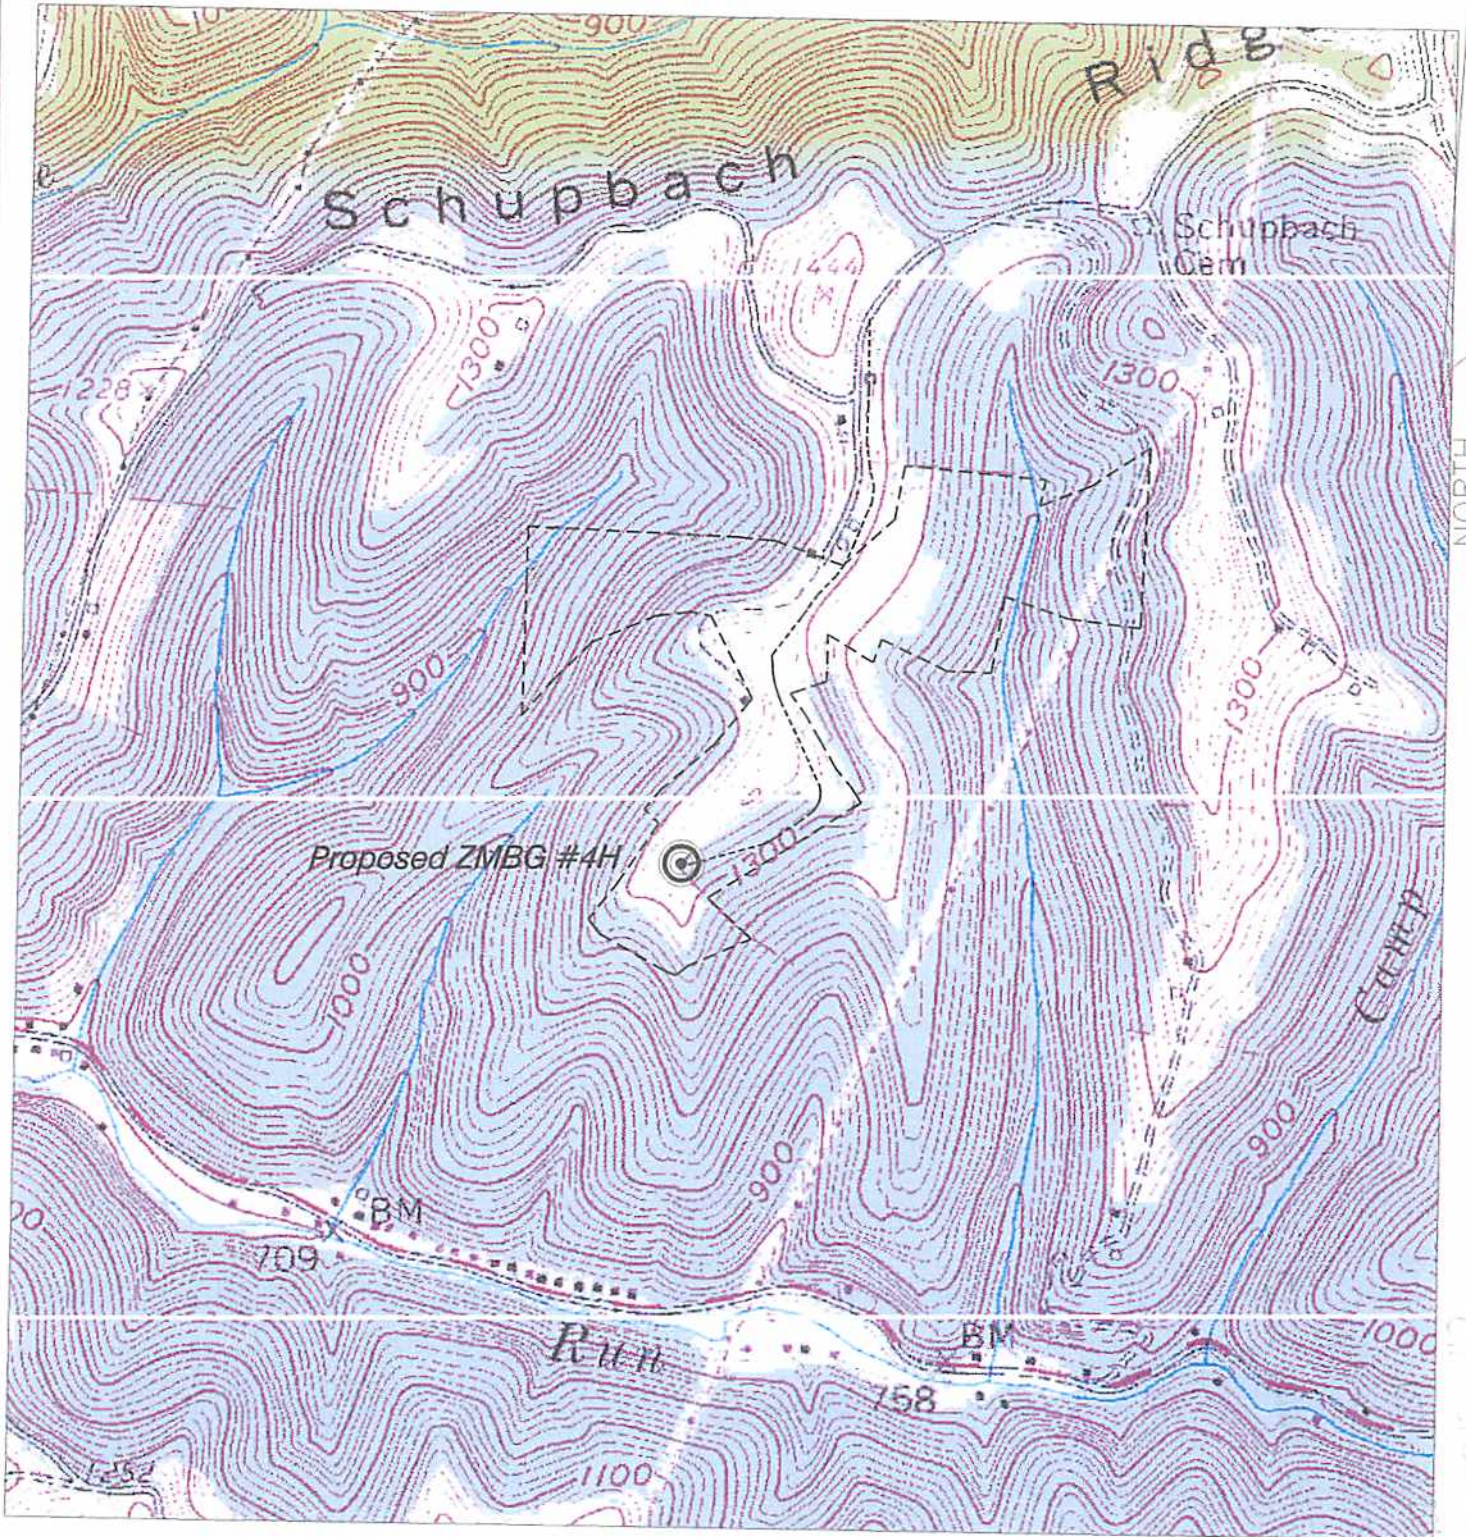

SCALE: 1-INCH = 1000-FEET



### HUPP Surveying & Mapping

P.O. BOX 647 GRANTSVILLE, WV 26147  
PH: (304)354-7035 E-MAIL: hupp@frontiernet.net

1" = 1000'

New Martinsville Quad

### Stone Energy Corporation

PO Box 52807  
Lafayette, LA 70506

03/07/2014

# ZMBG #4H (47-103-02784) REVISED

**ZMBG #4H SURFACE HOLE**

STATE PLANE COORDINATES  
NORTH ZONE-NAD 27  
(N) 418321  
(E) 1628042

L & L DECIMAL  
NAD 27  
39.64102  
80.82085

UTM (NAD 83)  
ZONE 17  
METERS  
4387940  
515387

**ZMBG #4H LANDING POINT**

| STATE PLANE COORDINATES                        | L & L DECIMAL                  | UTM (NAD 83)                           |
|--|--------------------------------|--|
| NORTH ZONE-NAD 27<br>(N) 417735<br>(E) 1628324 | NAD 27<br>39.63943<br>80.81982 | ZONE 17<br>METERS<br>4387763<br>515476 |




**ZMBG #4H BOTTOM HOLE**

STATE PLANE COORDINATES  
NORTH ZONE-NAD 27  
(N) 412361  
(E) 1630637

L & L DECIMAL  
NAD 27  
39.62477  
80.81133

UTM (NAD 83)  
ZONE 17  
METERS  
4386137  
516208

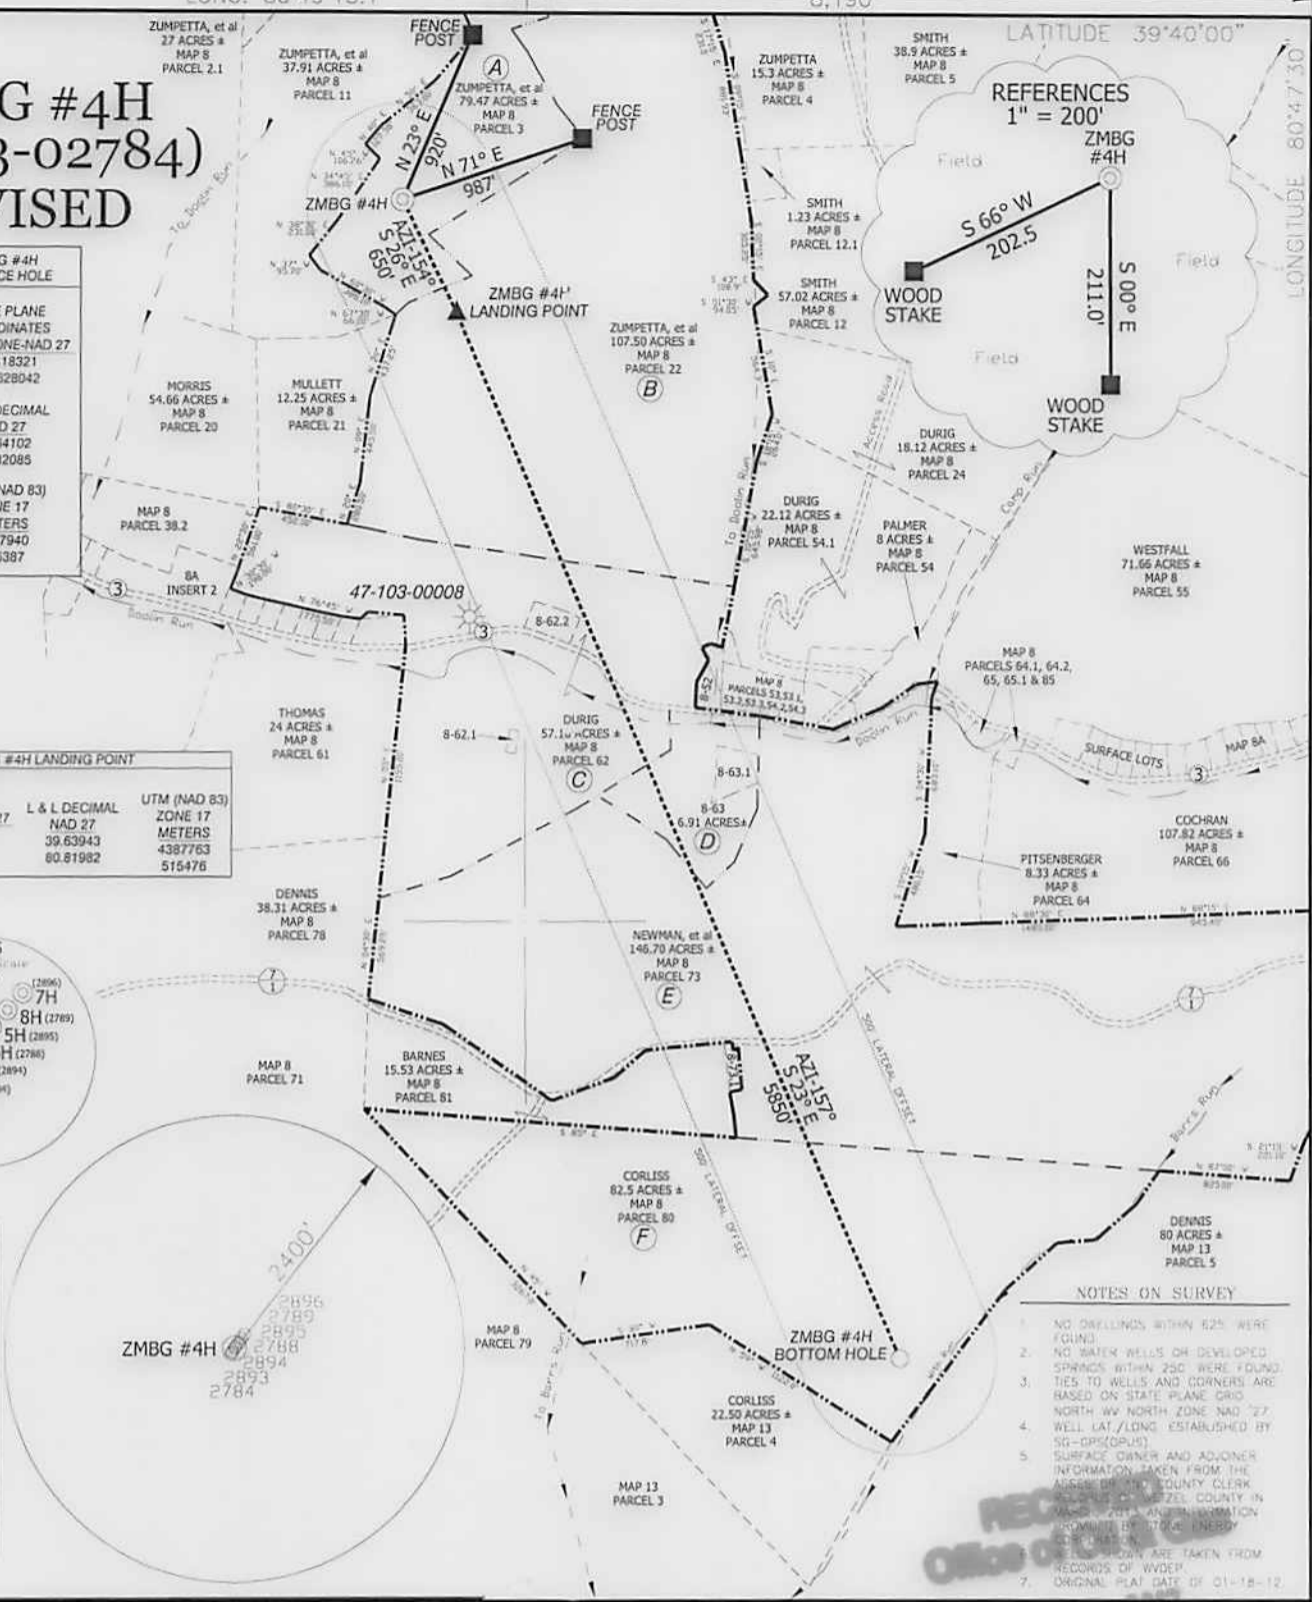

- NOTES ON SURVEY**
- NO DRILLINGS WITHIN 625' WERE FOUND.
  - NO WATER WELLS OR DEVELOPED SPRINGS WITHIN 250' WERE FOUND.
  - TIES TO WELLS AND CORNERS ARE BASED ON STATE PLANE GRID.
  - NORTH W/ NORTH ZONE NAD '27.
  - WELL LAT./LONG. ESTABLISHED BY SG-GPS(OPUS).
  - SURFACE OWNER AND ADJACENT INFORMATION TAKEN FROM THE OFFICE OF THE COUNTY CLERK, WETZEL COUNTY IN 2011. ANY INFORMATION PROVIDED BY STATE ENERGY SERVICE BOARD.
  - RECORDS SHOWN ARE TAKEN FROM RECORDS OF WDEP.
  - ORIGINAL PLAT DATE OF 01-18-12.

I, THE UNDERSIGNED, HEREBY CERTIFY THAT THIS PLAT IS CORRECT TO THE BEST OF MY KNOWLEDGE AND BELIEF AND SHOWS ALL THE INFORMATION REQUIRED BY LAW AND THE RULES ISSUED AND PRESCRIBED BY THE DEPARTMENT OF ENVIRONMENTAL PROTECTION.

*Doyle Hupp Jr.*

P.S.  
834

**HUPP Surveying & Mapping**  
P.O. Box 647 Grantsville, WV 26147  
(304) 354-7055 EMAIL hupp@frontier.net



(+) DENOTES LOCATION OF WELL ON UNITED STATES TOPOGRAPHIC MAPS

DATE NOVEMBER 18, 2013

OPERATORS WELL NO. ZMBG #4H

API WELL NO. 47-103-02785

STATE WV COUNTY WETZEL PERMIT MOD H6A

MINIMUM DEGREE OF ACCURACY 1/2500 FILE NO. W2068 (BK 49-5)

PROVEN SOURCE OF ELEVATION SG-GPS(OPUS) SCALE 1" = 1000'

STATE OF WEST VIRGINIA  
DIVISION OF ENVIRONMENTAL PROTECTION  
OFFICE OF OIL AND GAS

WELL TYPE: OIL  GAS  LIQUID INJECTION  WASTE DISPOSAL  IF "GAS" PRODUCTION  STORAGE  DEEP  SHALLOW

LOCATION: ELEVATION 1,340' WATERSHED TRIBUTARY OF DOOLIN RUN

DISTRICT MAGNOLIA COUNTY WETZEL QUADRANGLE NEW MARTINSVILLE 7.5'

SURFACE OWNER LAWRENCE ZUMPETTA, et al ACREAGE 79.47±

ROYALTY OWNER LAWRENCE ZUMPETTA, et al LEASE ACREAGE 480.24±

PROPOSED WORK: LEASE NO. \_\_\_\_\_

DRILL  CONVERT  DRILL DEEPER  REDRILL  FRACTURE OR STIMULATE  PLUG OFF OLD FORMATION  PERFORATE NEW FORMATION  PLUG AND ABANDON  CLEAN OUT AND REPLUG  OTHER \_\_\_\_\_

PHYSICAL CHANGE IN WELL (SPECIFY) \_\_\_\_\_ TARGET FORMATION MARCELLUS

ESTIMATED DEPTH TVD 6,900' MD 13,200'

WELL OPERATOR STONE ENERGY CORPORATION DESIGNATED AGENT TIM MCGREGOR

ADDRESS P.O. BOX 52807 LAFAYETTE, LA 70508 ADDRESS 6000 HAMPTON CENTER SUITE B MORGANTOWN WV 26505

03/07/2014

COUNTY NAME  
PERMIT