



west virginia department of environmental protection

Office of Oil and Gas
601 57th Street SE
Charleston, WV 25304
(304) 926-0450
(304) 926-0452 fax

Earl Ray Tomblin, Governor
Randy C. Huffman, Cabinet Secretary
www.dep.wv.gov

November 14, 2013

WELL WORK PERMIT


Horizontal 6A Well

This permit, API Well Number: 47-10302930, issued to STATOIL USA ONSHORE PROPERTIES, INC., is evidence of permission granted to perform the specified well work at the location described on the attached pages and located on the attached plat, subject to the provisions of Chapter 22 of the West Virginia Code of 1931, as amended, and all rules and regulations promulgated thereunder, and to all conditions and provisions outlined in the pages attached hereto. Notification shall be given by the operator to the Oil and Gas Inspector at least 24 hours prior to the construction of roads, locations, and/or pits for any permitted work. In addition, the well operator shall notify the same inspector 24 hours before any actual well work is commenced and prior to running and cementing casing. Spills or emergency discharges must be promptly reported by the operator to 1-800-642-3074 and to the Oil and Gas inspector.

Please be advised that form WR-35, Well Operators Report of Well Work is to be submitted to this office within 90 days completion of permitted well work, as should form WR-34 Discharge Monitoring Report within 30 days of discharge of pits, if applicable. Failure to abide by all statutory and regulatory provisions governing all duties and operations hereunder may result in suspension or revocation of this permit and, in addition, may result in civil and/or criminal penalties being imposed upon the operators.

In addition to the applicable requirements of this permit, and the statutes and rules governing oil and gas activity in WV, this permit may contain specific conditions which must be followed. Permit conditions are attached to this cover letter.

Per 35CSR-4-5.2.g this permit will expire in two (2) years from the issue date unless permitted well work is commenced. If there are any questions, please feel free to contact me at (304) 926-0499 ext. 1654.

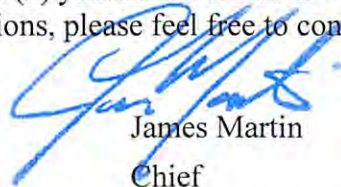

James Martin
Chief

Operator's Well No: JOE JOLLIFFE UNIT 1 4H
Farm Name: JOLLIFFE, NANCY E. , EXC. JOE

API Well Number: 47-10302930

Permit Type: Horizontal 6A Well

Date Issued: 11/14/2013

Promoting a healthy environment.

PERMIT CONDITIONS

West Virginia Code § 22-6A-8(d) allows the Office of Oil and Gas to place specific conditions upon this permit. Permit conditions have the same effect as law. Failure to adhere to the specified permit conditions may result in enforcement action.

CONDITIONS

1. This proposed activity may require permit coverage from the United States Army Corps of Engineers (USACOE). Through this permit, you are hereby being advised to consult with USACOE regarding this proposed activity.
2. If the operator encounters an unanticipated void, or an anticipated void at an unanticipated depth, the operator shall notify the inspector within 24 hours. Modifications to the casing program may be necessary to comply with W. Va. Code § 22-6A-5a (12), which requires drilling to a minimum depth of thirty feet below the bottom of the void, and installing a minimum of twenty (20) feet of casing. Under no circumstance should the operator drill more than fifty (50) feet below the bottom of the void or install less than twenty (20) feet of casing below the bottom of the void.
3. When compacting fills, each lift before compaction shall not be more than 12 inches in height, and the moisture content of the fill material shall be within limits as determined by the Standard Proctor Density test of the actual soils used in specific engineered fill, ASTM D698, Standard Test Method for Laboratory Compaction Characteristics of Soil Using Standard Effort, to achieve 95 % compaction of the optimum density. Each lift shall be tested for compaction, with a minimum of two tests per lift per acre of fill. All test results shall be maintained on site and available for review.
4. Operator shall install signage per § 22-6A-8g (6) (B) at all source water locations included in their approved water management plan within 24 hours of water management plan activation.
5. Oil and gas water supply wells will be registered with the Office of Oil and Gas and all such wells will be constructed and plugged in accordance with the standards of the Bureau for Public Health set forth in its Legislative rule entitled *Water Well Regulations*, 64 C.S.R. 19. Operator is to contact the Bureau of Public Health regarding permit requirements. In lieu of plugging, the operator may transfer the well to the surface owner upon agreement of the parties. All drinking water wells within fifteen hundred feet of the water supply well shall be flow tested by the operator upon request of the drinking well owner prior to operating the water supply well.
6. Pursuant to the requirements pertaining to the sampling of domestic water supply wells/springs the operator shall, no later than thirty (30) days after receipt of analytical data provide a written copy to the Chief and any of the users who may have requested such analyses.
7. If any explosion or other accident causing loss of life or serious personal injury occurs in or about a well or well work on a well, the well operator or its contractor shall give notice, stating the particulars of the explosion or accident, to the oil and gas inspector and the Chief, within 24 hours of said accident.
8. During the casing and cementing process, in the event cement does not return to the surface, the oil and gas inspector shall be notified within 24 hours.

108 02930

STATE OF WEST VIRGINIA
DEPARTMENT OF ENVIRONMENTAL PROTECTION, OFFICE OF OIL AND GAS
W.VA. CODE §22-6A - WELL WORK PERMIT APPLICATION

103 01 438

1) Well Operator: <u>Statoil USA Onshore Properties Inc.</u>	<u>494505083</u>	<u>Wetzel</u>	<u>Center</u>	<u>Littleton 7.5'</u>
	Operator ID	County	District	Quadrangle

2) Operator's Well Number: Joe Jolliffe Unit I 4H Well Pad Name: Jolliffe Unit I

3 Elevation, current ground: 1336' Elevation, proposed post-construction: 1336' **already built**

4) Well Type: (a) Gas Oil
 Other _____
 (b) If Gas: Shallow Deep
 Horizontal

5) Existing Pad? Yes or No: Yes

DmH
7-2-17

6) Proposed Target Formation(s), Depth(s), Anticipated Thicknesses and Associated Pressure(s):
Marcellus Shale; Formation Top - 7304' TVD, 50' Thick, 0.67 psi/ft

7) Proposed Total Vertical Depth: 7330'

8) Formation at Total Vertical Depth: Marcellus Shale

9) Proposed Total Measured Depth: 14,055'

10) Approximate Fresh Water Strata Depths: 130' - 320'

11) Method to Determine Fresh Water Depth: Local water well data

12) Approximate Saltwater Depths: 2150'

13) Approximate Coal Seam Depths: 755'

14) Approximate Depth to Possible Void (coal mine, karst, other): N/A

15) Does land contain coal seams tributary or adjacent to, active mine? No

16) Describe proposed well work: Drill and stimulate a horizontal well in the Marcellus Shale.

Received

17) Describe fracturing/stimulating methods in detail:
The well will be stimulated by multi-stage fracturing using a slickwater fluid.

Office of Oil and Gas
WV Dept. of Environmental Protection

18) Total area to be disturbed, including roads, stockpile area, pits, etc, (acres): 4.79 ac **pad already built**

19) Area to be disturbed for well pad only, less access road (acres): 1.94 ac **pad already built**

20)

CASING AND TUBING PROGRAM

TYPE	Size	New or Used	Grade	Weight per ft.	FOOTAGE: For Drilling	INTERVALS: Left in Well	CEMENT: Fill -up (Cu. Ft.)
Conductor	20"	New	H-40	94#	80'	80'	Grouted to surface 120 cu. ft.
Fresh Water	13-3/8"	New	J-55	54.5#	500'	500'	Cement to surface 350 cu. ft.
Coal	N/A	N/A	N/A	N/A	N/A	N/A	N/A
Intermediate	9-5/8"	New	J-55	36#	2,606'	2,606'	Cement to surface 860 cu. ft.
Production	5-1/2"	New	P-110	20#	14,055'	14,055'	Cement to 2000 ft, 3255 cu. ft.
Tubing							
Liners							

DMH
7-2-13

TYPE	Size	Wellbore Diameter	Wall Thickness	Burst Pressure	Cement Type	Cement Yield
Conductor	20"	26"	.876"	1530 psi	Class "A"	1.3 cuft/sk
Fresh Water	13-3/8"	17-1/2"	.76"	2730 psi	Class "A"	1.29 cuft/sk
Coal	N/A	N/A	N/A	N/A	N/A	N/A
Intermediate	9-5/8"	12-1/4"	.704"	3520 psi	Class "A"	1.29 cuft/sk
Production	5-1/2"	8-1/2"	.722"	12,640 psi	Class "A"	2.42 cuft/sk
Tubing						
Liners						

PACKERS

Kind:				Received
Sizes:				
Depths Set:				2 2 2013

21) Describe centralizer placement for each casing string.

Conductor - None

Fresh Water - 1 bow spring centralizer 10' from shoe, 1 bow spring centralizer every 4 joints to surface

Intermediate - 1 bow spring centralizer 10' from shoe, 1 bow spring centralizer every 3 joints to surface

Production - 1 spiroglide centralizer 10' from shoe, 1 spiroglide centralizer mid joint on second joint

1 spiroglide centralizer every joint to 45 deg, 1 bowspring centralizer every other joint to KOP, double bow spring centralizers every fourth joint to 2000'.

22) Describe all cement additives associated with each cement type.

Conductor - None

Fresh Water - Class A Cement with 3% Calcium Chloride

Intermediate - Accelerator (CaCl₂), Expansion / Thixotropic (W-60), Retarder (HR-7)

Production (lead) - Gel / Extender (Bentonite), Fluid Loss / Gas Migration (CFL-117), Retarder (HR-7), Defoamer

Production (tail) - Gel / Extender (Bentonite), Fluid Loss / Gas Migration (CFL-117), Retarder (HR-7), solubility enhancer (for acid solubility)

****Note**** Names and types of additives may vary depending on vendor availability

23) Proposed borehole conditioning procedures.

Conductor - Circulate clean

Fresh Water - Circ. hole clean at TD, Fill casing with water, Pump 20 bbl water, 25 bbl gel spacer, and 5 bbl water.

Fresh Water - Circ. hole clean at TD, Fill casing with water, Pump 20 bbl water, 25 bbl gel spacer, and 5 bbl water.

Production - Circ. hole clean at TD, Pump 50 bbl tuned spacer, 5 bbl water

****Note**** tuned spacer is a combination gelled / weighted mud flush spacer, can be substituted with alternating gelled spacers and weighted mud flushes. Borehole conditioning will be dictated by hole conditions.

*Note: Attach additional sheets as needed.

RECEIVED
Office of Oil and Gas
OCT 25 2013
WV Department of
Environmental Protection

103-02930

Cement Additives

Freshwater – Class A Cement with 3% Calcium Chloride

Intermediate - Accelerator (CaCl₂), Expansion / Thixotropic (W-60), Retarder (HR-7)

Production (Lead) – Gel / Extender (Bentonite), Fluid Loss / Gas Migration (CFL-117), Retarder (HR-7), Defoamer

Production (Tail) – Gel / Extender (Bentonite), Fluid Loss / Gas Migration (CFL-117), Retarder (HR-7), solubility enhancer (for acid solubility)

NOTE: Names and types of additives may vary depending on vendor availability

RECEIVED
Office of Oil and Gas
OCT 25 2013
WV Department of
Environmental Protection



Marcellus - Drilling Well Schematic

Well Name: Jolliffe 4H
 Field Name: Marcellus
 County: Wetzel
 API #:

H2S: No
 Op Area: GLE (ft): 1,336
 RKB (ft): 22
 BHL: X = 1769926.80 Y = 14394499.98
 SHL: X = 1765422.98 Y = 14398524.68

TVD(ft): 7,330
 TMD(ft): 14,055
 Profile: Horizontal
 AFE No.: 000000000
 103 02930

Formations & Csg Points	Depth, ft			Form. Temp. (F)	Pore Press. (EMW)	Frac Gradient (EMW)	Planned MW	Measure Depth (ft)	Program	Details
	MD	TVD	SS							
Conductor	80	80	1,278	-	-	-	-	80		20" Conductor 17 1/2" Surface
Casing Point	500	500	858	65	-	-	Air/Mist	500		FIT/LOT: 15.0 ppg EMW 12 1/4" Intermediate
Approximate fresh water strata 208'										
Red Rocks	1,536			-	-	-				FIT/LOT: 15.0 ppg EMW 12 1/4" Intermediate
Big Injun	2,348			-	-	-				FIT/LOT: 15.0 ppg EMW 12 1/4" Intermediate
Big Injun (Base)	2,551			-	-	-				FIT/LOT: 15.0 ppg EMW 12 1/4" Intermediate
Casing Point	2,606	2,606	-1,248	82	-	>15	10.0	2,606		FIT/LOT: 16.0 ppg EMW 8 1/2" Production
Gordon Sand	3,127									FIT/LOT: 16.0 ppg EMW 8 1/2" Production
KOP1	3,000	3,000								FIT/LOT: 16.0 ppg EMW 8 1/2" Production
Geneseo Shale	7,153	-5,795	105	-	-	12.0				FIT/LOT: 16.0 ppg EMW 8 1/2" Production
Tully	7,176	-5,818	105	-	-					FIT/LOT: 16.0 ppg EMW 8 1/2" Production
Hamilton	7,180	-5,822	117	-	-	12.0				FIT/LOT: 16.0 ppg EMW 8 1/2" Production
Marcellus	7,304	-5,946	118	-	-	12.0				FIT/LOT: 16.0 ppg EMW 8 1/2" Production
Target Top	7,325	-5,967	118	-	-	12.0				FIT/LOT: 16.0 ppg EMW 8 1/2" Production
Landing point	8,376	7,330								FIT/LOT: 16.0 ppg EMW 8 1/2" Production
Target Btm	7,335	-5,977	119	-	-					FIT/LOT: 16.0 ppg EMW 8 1/2" Production

20" Conductor
17 1/2" Surface
 Profile: Vertical
 Bit Type: Flat bottom hammer bit
 BHA: Air Hammer
 Mud: Air
 Surveys: Singel shot
 Logging: none
 Casing: 13 3/8 in 54.5 # J-55 BTC set @ ~ 500 MD/500 TVD
 Centralizers: 1 every 4 joints
 Cement: 15.8 ppg Halliburton BondCem™ with 0.35% HR-7 (retarder) ~230 sks
 Potential Drilling Problems:

12 1/4" Intermediate
 Profile: Nudge for anticollision
 Bit Type: PDC
 BHA: Directional
 Mud: Air and load hole with 10 ppg SOBMs from 1350' TVD
 Surveys: MWD/EM
 Logging:
 Casing/Liner: 9 5/8 in 36# J-55 LTC/BTC set at 2606ft MD/2606 ft TVD.
 Liner Hanger: N/A
 Centralizers: 1 every 3 joints
 Cement: 15.8 ppg Halliburton BondCem™ with 0.35% HR-7 (retarder) ~400 sks
 Potential Drilling Problems:

8 1/2" Production
 Profile: Horizontal; KOP@ 3000' with a 3 deg/100 ft build/turn
 Bit Type: 8 1/2" PDC
 BHA: Directional Assembly (Steerable Motor) + MWD w/ GR
 Mud: Air/Mist to KOP and SOBMs to TD
 Surveys: MWD + GR
 Logging: Mud Logging the whole interval
 Casing/Liner: 5 1/2 in 20# P-110 Vam Top HT to 0' to TD @ 14055 ft MD
 Liner Hanger:
 Centralizers: 70% stand-off in OH section
 Cement: Single slurry design: 15.0 ppg to 2,000' Halliburton ShaleCem™ ~ 2320 sks
 Potential Drilling Problems:
 Notes / Comments:

TMD: 14,055
 TVD: 7,330

Received

Last Revision Date: 06/13/13
 Revised by: KCN

Note: Depths are referenced to RKB
 Note: Not Drawn to Scale

Cement Outside Casing

DMH
 7-2-13

Office of Oil and Gas
 WV Dept. of Environmental Protection

STATE OF WEST VIRGINIA
DEPARTMENT OF ENVIRONMENTAL PROTECTION, OFFICE OF OIL AND GAS

CONSTRUCTION AND RECLAMATION PLAN AND SITE REGISTRATION APPLICATION FORM
GENERAL PERMIT FOR OIL AND GAS PIT WASTE DISCHARGE

Operator Name Statoil USA Onshore Properties Inc. OP Code 494505083

Watershed Tributary of Knob Fork Quadrangle Littleton 7.5'

Elevation 1336' County Wetzel District Center

Description of anticipated Pit Waste: All drilling will be done "closed loop", there will be no earthen pit or pit waste

Do you anticipate using more than 5,000 bbls of water to complete the proposed well work? Yes No

Will a synthetic liner be used in the pit? N/A. If so, what mil.? N/A

Proposed Disposal Method For Treated Pit Wastes:

- Land Application
- Underground Injection (UIC Permit Number 3412123390, 3400922704, 3416727401, 4707302523, 3416729577, 3412123995, 3416729658, 3416729685)
- Reuse (at API Number _____)
- Off Site Disposal (Supply form WW-9 for disposal location)
- Other (Explain _____)

DMH
7-2-13

Drilling medium anticipated for this well? Air, freshwater, oil based, etc. Air / Freshwater / Soap - Tophole, SOBM - from Red Rocks to TD of Lateral
-If oil based, what type? Synthetic, petroleum, etc. Synthetic Oil Based Mud

Additives to be used? See Attached

Will closed loop system be used? Yes, throughout the entire drilling process

Drill cuttings disposal method? Leave in pit, landfill, removed offsite, etc. Hauled to Landfill

-If left in pit and plan to solidify what medium will be used? Cement, lime, N/A

-Landfill or offsite name/permit number? Meadowfill Landfill - ID# SWF-1032

I certify that I understand and agree to the terms and conditions of the GENERAL WATER POLLUTION PERMIT issued on August 1, 2005, by the Office of Oil and Gas of the West Virginia Department of Environmental Protection. I understand that the provisions of the permit are enforceable by law. Violations of any term or condition of the general permit and/or other applicable law or regulation can lead to enforcement action.

I certify under penalty of law that I have personally examined and am familiar with the information submitted on this application form and all attachments thereto and that, based on my inquiry of those individuals immediately responsible for obtaining the information, I believe that the information is true, accurate, and complete. I am aware that there are significant penalties for submitting false information, including the possibility of fine or imprisonment.

Company Official Signature *Bekki Winfree*

Company Official (Typed Name) Bekki Winfree

Company Official Title Sr. Regulatory Advisor - Marcellus

Subscribed and sworn before me this 12th day of June, 2013

Received

BARBARA W. FONTENOT Notary Public


My commission expires 7-30-14

22 2013



WW-9
Rev. 1/12

API No. 47 - _____
Operator's Well No. Joe Jolliffe Unit 14H

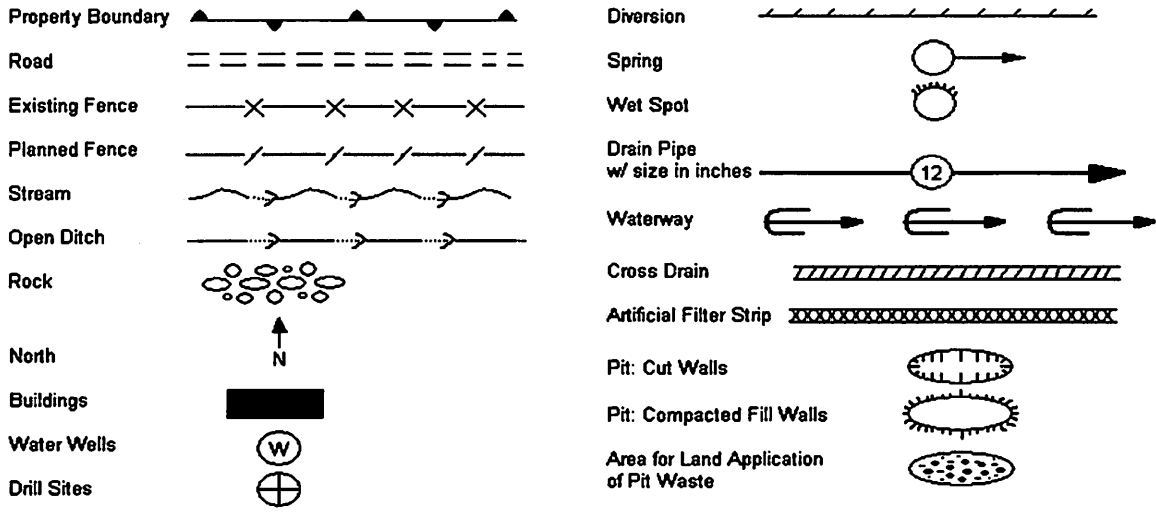

Proposed Revegetation Treatment: Acres Disturbed N/A Prevegetation pH 5.5

Lime 2 Tons/acre or to correct to pH _____

Fertilizer (10-20-20 or equivalent) 500 lbs/acre (500 lbs minimum)

Mulch 2 Tons/acre

Seed Mixtures

Seed Type	Area I lbs/acre	Seed Type	Area II lbs/acre
67.29% Orchard Grass	40		
19.89% Timothy, 9.87% Kentucky Bluegrass			
2.95% Inert Matter			

Attach:
Drawing(s) of road, location, pit and proposed area for land application.

Photocopied section of involved 7.5' topographic sheet.

Plan Approved by: [Signature]

Comments: _____

Title: Oil & Gas Inspector Date: 7-2-13

Field Reviewed? Yes No

Received

22 2013

Section IV - Planned Disposal Method

Disposal Well Name	Operator	Permit Number	NAD 1983 LONG	NAD 1983 LAT	State	County	Estimate % each facility is to receive		
							Fracturing	Stimulation	Production
Ginsburg	Carper Well Service	3400922704	-82.13851	39.23322	OH	Athens	All fluids will be disposed of at UIC		
Helen Hall	Virco	3416729577	-81.31396	39.43494	OH	Washington	All fluids will be disposed of at UIC		
Warren Hunter - Triad	Hunter Disposal LLC	3412123995	-81.47532	39.65388	OH	Noble	All fluids will be disposed of at UIC		
Bryan Smith	Carper Well Service	3412123390	-81.54691	39.77763	OH	Noble	All fluids will be disposed of at UIC		
Ohio Oil Gathering Corp - Bells Run (SWIW #6)	OOGC Disposal Co	3416729395	-81.28960	39.37897	OH	Washington	All fluids will be disposed of at UIC		
Long Run Disposal Well	OOGC Disposal Co	3416729658	-81.31725	39.39206	OH	Washington	All fluids will be disposed of at UIC		
Newell Run Disposal Well	OOGC Disposal Co	3416729685	-81.27348	39.39997	OH	Washington	All fluids will be disposed of at UIC		
BW #4	AOP	4707302523	-81.24752	39.37636	WV	Pleasants	All fluids will be disposed of at UIC		
Virco	Virco	4708505151	-81.18551	39.14077	WV	Richie	All fluids will be disposed of at UIC		
Korting 1	Stonebridge Operating	3411521896	-81.80598	39.54278	OH	Morgan	All fluids will be disposed of at UIC		
Hahn #2	Stonebridge Operating	3400921899	-81.89667	39.29694	OH	Athens	All fluids will be disposed of at UIC		
Huffman Bowers	Huffman-Bowers Inc	3405320968	-82.15411	38.91455	OH	Galia	All fluids will be disposed of at UIC		
Roscoe Mills Injection Svcs	Mills Roscoe	3410523619	-81.78744	38.94056	OH	Meigs	All fluids will be disposed of at UIC		

Received

22

Office of Oil and Gas
WV Dept. of Environmental Protection



Joe Jolliffe Unit I 4H – Site Safety Plan

Statoil USA Onshore Properties Inc.

DmH
7-2-13

Received

22 2013

103 02930

**JOE JOLLIFFE WELL PAD
AS-CONSTRUCTED CONDITIONS
and
PROPOSED**

STORMWATER MANAGEMENT PLAN

for

**WELL PAD ACTIVITIES
JOE JOLLIFFE UNIT 1 WELLS
4H and 5H**

June 2013

1.0 INTRODUCTION

The Joe Jolliffe Well Pad was constructed in 2010 for the drilling of Joe Jolliffe Unit 1 Well 1H. The original well pad was constructed for the drilling of the Joe Jolliffe Unit 1 1H well and multiple future wells.

This Stormwater Management Plan will provide the procedures to be employed for the well pad's stormwater management and spill control measures for the drilling and completion of wells 4H and 5H.

2.0 EXISTING WELL PAD

The Joe Jolliffe Unit 1 Well Pad was constructed in 2010 for the drilling of Joe Jolliffe Well 1H and multiple future wells. The existing well pad is shown by drawing 13-230-1 which provides the following information:

- Location of the existing Joe Jolliffe Unit 1 Well 1H and the related well 1H production equipment, piping and diked fluid collection tanks.
- The well pads production pipeline is buried along the south side of the well pad's southern limits of disturbance and is identified as 6-inch steel Jolliffe Pipeline.
- The well pad access road enters the well pad from the northeast.
- The well pad slopes and toe of well pad slopes are shown by Drawing 13-230-1. These slopes have been reclaimed and seeded with a good catch of grass established. Further Drawing 13-230-1 provides the as-constructed contours of the well pad's slopes as well as the well pad itself.

DmH
7-2-13

Received

22



- The present well pad surface is covered with a layer of stone. The effective area of the well pad surfaces is 1.94 acres (limits of stone).

3.0 STORMWATER MANAGEMENT PLAN

At present, two (2) additional wells are planned for the Joe Jolliffe Unit 1 Well Pad, wells 4H and 5H. Existing well 1H, which is in production, will be removed from production during the drilling operation and completion of planned wells 4H and 5H.

Joe Jolliffe Unit 1 Well 1H will receive a temporary plug with the above ground well head equipment removed leaving the well's tubing head below ground level. The below grade well's tubing head will be blind flanged after the temporary plug is placed. The top of the tubing head blind flange(s) will be marked allowing the location of the well's tubing/piping to be located during the drilling and completion of planned wells 4H and 5H.

With the well's tubing head blind flanged and the well head and associated piping removed above ground level, the Joe Jolliffe Unit 1 well's 1H cellar will be backfilled covered with a grate and marked to prevent placement of any loads on the blind flanged well head.

With the Joe Jolliffe Unit 1 1H well temporarily plugged and the well tubing head blind flanged, the on-site production equipment will be isolated and blown down. The on-site production equipment may be moved, if necessary.

Drawing 13-230-2 provides a graphic illustration of the existing Joe Jolliffe Unit 1 Well Pad after the site is prepared for drilling of planned wells 4H and 5H.

3.01 Site Preparation

The existing crush stone surface of the Joe Jolliffe Unit 1 Well Pad will remain. The limits of the stone are shown by Drawing 13-230-2. A silt fence will be placed along the outer edge of the stone at the crest of the well pad and through the stone pad to isolate existing features on the well pad. The silt fence's location is shown by Drawing 13-230-2.

3.02 Drilling Rig and Support Equipment Liner

The setting of the drill rig and other direct drill rig support equipment will be placed inside a lined area of High Density Polyethylene Liner (HDPE). The area that will typically be lined is graphically illustrated by Drawing 13-230-2. The lined area will depend on type of rig and support equipment available at the time of drilling.



Before the liner is placed over the existing crush stone surface of the well pad, the area to be lined will be proof rolled by a smooth drum roller. Any soft spots will be stabilized before the placement of the liner.

With the stone surface stabilized, a layer of heavy filter fabric will be placed atop of the stone base to cushion and protect the liner. With the fabric in place, the HDPE Liner will be placed.

At the outer limits of the lined area, the liner will form a barrier wall. This barrier wall will serve to insulate the drilling rig and associated equipment and operation to the area inside of this lined area. The liner limits barrier wall will be of sufficient height and stability to be self-standing and capable of serving as barrier to:

- Prevent meteorological water or other fluids and equipment from entering the lined area of the drilling rig and its inner liner support equipment.
- Prevent meteorological water that falls within the lined area and any release of fluids within the lined area from exiting the area. The waters and fluids that may accumulate will be removed from the inner liner area for proper disposal in accordance with West Virginia Waste Management Regulations.

The HDPE liner will be heat seamed to insure a structural strong joining of the liner sheets as well as being fluid tight.

The entrance and exits of the lined area will be at multiple points in the liner system. These entrance and exit points of the lined area will be constructed of collapsible foam of sufficient strength to withstand the loading of items crossing the barrier wall. Thus allowing the equipment to enter and exit the liner without impacting the integrity of the barrier wall.

3.03 Drilling Rig and Support Equipment Placement

The drilling rig and support equipment will be placed on the liner with the drill rig set and rigged and the support equipment set and connected. After these operations, the liner will be inspected for damage before any drilling operations are undertaken. This inspection includes both the liner and barrier wall. Any damages found will be repaired in accordance with liner and barrier wall manufacturer's specification before drilling is started.

Reviewed



After the drill rig and support equipment is set and liner is inspected and repaired (if needed), the traffic on the liner will be limited to essential support equipment and a rubber tire fork lift.

For the equipment other than the rubber tire fork lift that must operate within the drill rig lined area, the liner's surface will be covered with mats on which this equipment will be placed and the operation of this equipment confined to these matted areas.

3.04 Liner Monitoring

On a daily basis, the lined area and liner barrier wall will be visually inspected for proper operation. Should a problem be discovered, actions will be undertaken to initiate repairs to insure the continuing integrity of the liner and barrier wall.

3.05 Operations Outside of Lined Area

The equipment and operations outside of the lined area will be placed, maintained and inspected to insure proper operation. Any problems encountered will be corrected and release(s) cleaned up and properly disposed of in accordance with West Virginia Waste Management Regulations.

4.0 STORMWATER MANAGEMENT

As outlined by Subsection 3.01 and shown by Drawing 13-230-2 of this plan, two (2) types of silt fence will encircle the existing well pad. These silt fences will retain any sediment that may be generated on site and allowing the waters to filter through the silt fence. Further, the planned type 2 silt fence for the western limits of the existing well pad will be provided for both "run-on" and "run-off" stormwater control(s).

The well pad stone base will serve as an erosion control structure in conjunction with the silt fences retarding the over pad flow of meteorologic waters or fluid releases.

The well pad has no upland drainage shed, with one exception. This is in the western area of the existing well pad and the southern reaches of the gravel access road. This upland drainage area is less than 1.56 acres, with the drainage shed being totally grassed with a moderate slope.

To prevent stormwater "run-on", a grassed lined surface interceptor ditch runs the total western limits of the existing well pad and a portion of the western limits of the well access road. This interceptor ditch was constructed when the well pad was originally constructed and prevents stormwater "run-on" to the existing well pad (Drawing (13-230-1)).



Any potential western well pad limit's "run-on" will be low in volume with this existing ditch and the placement of the type 2 silt fence as shown by Drawing 13-230-2. As an additional precaution to contain "run-on" as well as any potential "run-off", a Filterxx Siltsoxx will be installed at the inter base of the type 2 silt fence. This type of silt fence installation will be along the entire western edge of the existing well pad gravel limits to the east side of the existing interceptor ditch (Drawing 13-230-2).

The southern and eastern limits of the existing well pad will be protected from "run-off" by placement of a type 1 silt fence along the pad's outer limits along the gravel edge (Drawing 13-230-2). The southern and eastern limits of the well pad have no upland drainage other than the well pad area.

The potential for "run-on" will be low in volume with the planned type 2 silt fence and well pad liner barrier wall preventing this stormwater from entering the pad area and will serve as a diversion to direct any stormwater flows to stable grassed areas to the west and southwest.

To prevent "run-off", a water diversion ditch will be placed across the access road at the point the road enters the pad. This diversion ditch will capture any pad road water and divert this water away from the pad to safe and stable outlet. To further control erosion and the resulting sedimentation, the diversion ditch will be lined with filter fabric and the filter fabric layered with a minimum of 6-inches of No. 57 stone. The outlet of the access road diversion ditch will be passed through a Filterxx Siltsoxx at the ditch's outlet. In addition to lining the "run-off" diversion ditch, a rock base entrance and exit pad will be constructed at the point the well pad access road intersects the existing well pad (Drawing 13-230-2).

The well pad's perimeter silt fences, the pad's stone base, the "run-off" diversion ditch and rock base entrance and exit pad will be visually inspected daily to insure proper operation. Also, these same items will be visually inspected after a one year or larger rainfall event.

Any impairment noted will be repaired returning these structures to their original condition and proper operation.

At the exit of every surface water ditch at the perimeter of the well pad and each drainage ditch from the well pad, a rock rip-rap apron will be constructed, maintained, and inspected to control the discharge of these ditches. At the head of the eastern surface water ditch, a Filterxx Siltsoxx will be placed at the ditch(s) inlet.



4.01 Run-On Control

The placement of the silt fences in the western limits near the well pad's edge will serve as a filter strip and diversion of any potential stormwater flows from the less than 1.56-acre upland drainage shed. In addition, the pad's gravel area is next to the silt fence and will have a barrier next to the interior of the planned silt fence (Drawing 13-230-2). Both of these measures and the topographic conditions at the remaining perimeter of this well pad will prevent any "run-on" of stormwater.

4.02 Run-Off Control

The placement of a perimeter silt fence at the edge of the stone well pad cover and the fact that the well pad is covered by a stone layer jointly serve to control the "run-off" from the well pad.

Further, the control of possible releases from the drilling area is controlled by the lined drill rig area and the liner edge barrier wall. This liner and its barrier wall prevents the "run-on" of waters from the well pad support areas and "run-off" of waters and fluids from the lined drill rig area.

5.0 WELL PAD RESTORATION

With wells 4H and 5H completed and ready for the on-site production equipment and tie-in with the well pad's production pipeline, the following actions will be undertaken:

- The drill rig and support equipment area liner and barrier wall will be cleaned of any accumulated fluids and waste. With the liner cleaned, the liner will be removed from the well pad and disposed in an approved State of West Virginia Waste Management Facility.
- The well pad's stone surface will be inspected and any areas containing waste materials will be cleaned and the stone surface re-established.
- The pad access road diversion ditch will be retained with any needed repairs instituted.
- With the liner material removed, well pad stone re-established/repaired, and pad access road diversion ditch repairs (if needed) completed, the well pad silt fence can be removed.

Office of Oil and Gas
WV Dept. of Environmental Protection



- Before removing the silt fence, any accumulated sediment debris at the silt fence will be removed and properly disposed of offsite as approved by the State of West Virginia Waste Management regulations. The silt fence will be removed and if the silt fence's condition allows, the fence will be used at other sites. If the silt fence cannot be reused, then the fence will be disposed of in an approved State of West Virginia Waste Management Facility.

6.0 SUPPORTING INFORMATION

The following drawings are provided and made part of this Joe Jolliffe Unit 1 Well Pad Stormwater Management Plan:

- Drawing 13-230-1 – Plan view of the existing conditions of the Joe Jolliffe Unit 1 Well Pad. This drawing provides the site topographics from the outer toe of the well pad. This drawing is signed and sealed by a West Virginia Professional Engineer.
- Drawing 13-230-2 – Plan view of the Joe Jolliffe Unit 1 Well Pad modifications for the drilling of one additional well on the existing pad. This drawing also shows the stormwater management and spill containment components. This drawing is signed and sealed by a West Virginia Professional Engineer.

Received

22

Office of Oil and Gas
WV Dept. of Environmental Protection



7/22



Water Management Plan: Secondary Water Sources

103-02930



WMP-01433

API/ID Number 047-103-02930

Operator: Statoil USA Onshore Properties Inc.

Joe Jolliffe Unit I 4H

Important:

For each proposed secondary water source identified in your water management plan (i.e., groundwater well, lake/reservoir, recycled frac water, multi-site impoundment, out-of-state source), DEP makes no estimation of the availability of water. These sources may prove to be unsuitable water supplies. Please review the following notes:

- For groundwater supply wells, DEP recommends that the operator contact the local health department prior to drilling any new well; and reminds the operator that all drinking water wells within 1,500 feet of a water supply well shall be flow- and quality-tested by the operator at the request of the drinking well owner prior to operation of the water supply well.
- For each proposed multi-site impoundment water source identified in your water management plan (if applicable), DEP will review the withdrawal limits established in the referenced Water Management Plan for current suitability and provide to the operator these limits for each identified intake. Note that withdrawal limits may be modified as necessary based on changing demands upon that water supply.

Multi-site impoundment


Source ID:	23945	Source Name	Jolliffe Centralized Freshwater Impoundment		Source start date:	11/1/2013
					Source end date:	11/1/2014
Source Lat:	39.656286	Source Long:	-80.551964	County	Wetzel	
Max. Daily Purchase (gal)				Total Volume from Source (gal):	6,800,000	
DEP Comments:	103-FWC-00005					

The intake identified above has been defined in a previous water management plan. The thresholds established in that plan govern this water management plan unless otherwise noted.

Reference: WMP-1289

APPROVED SEP 20 2013

JOLLIFFE 4H

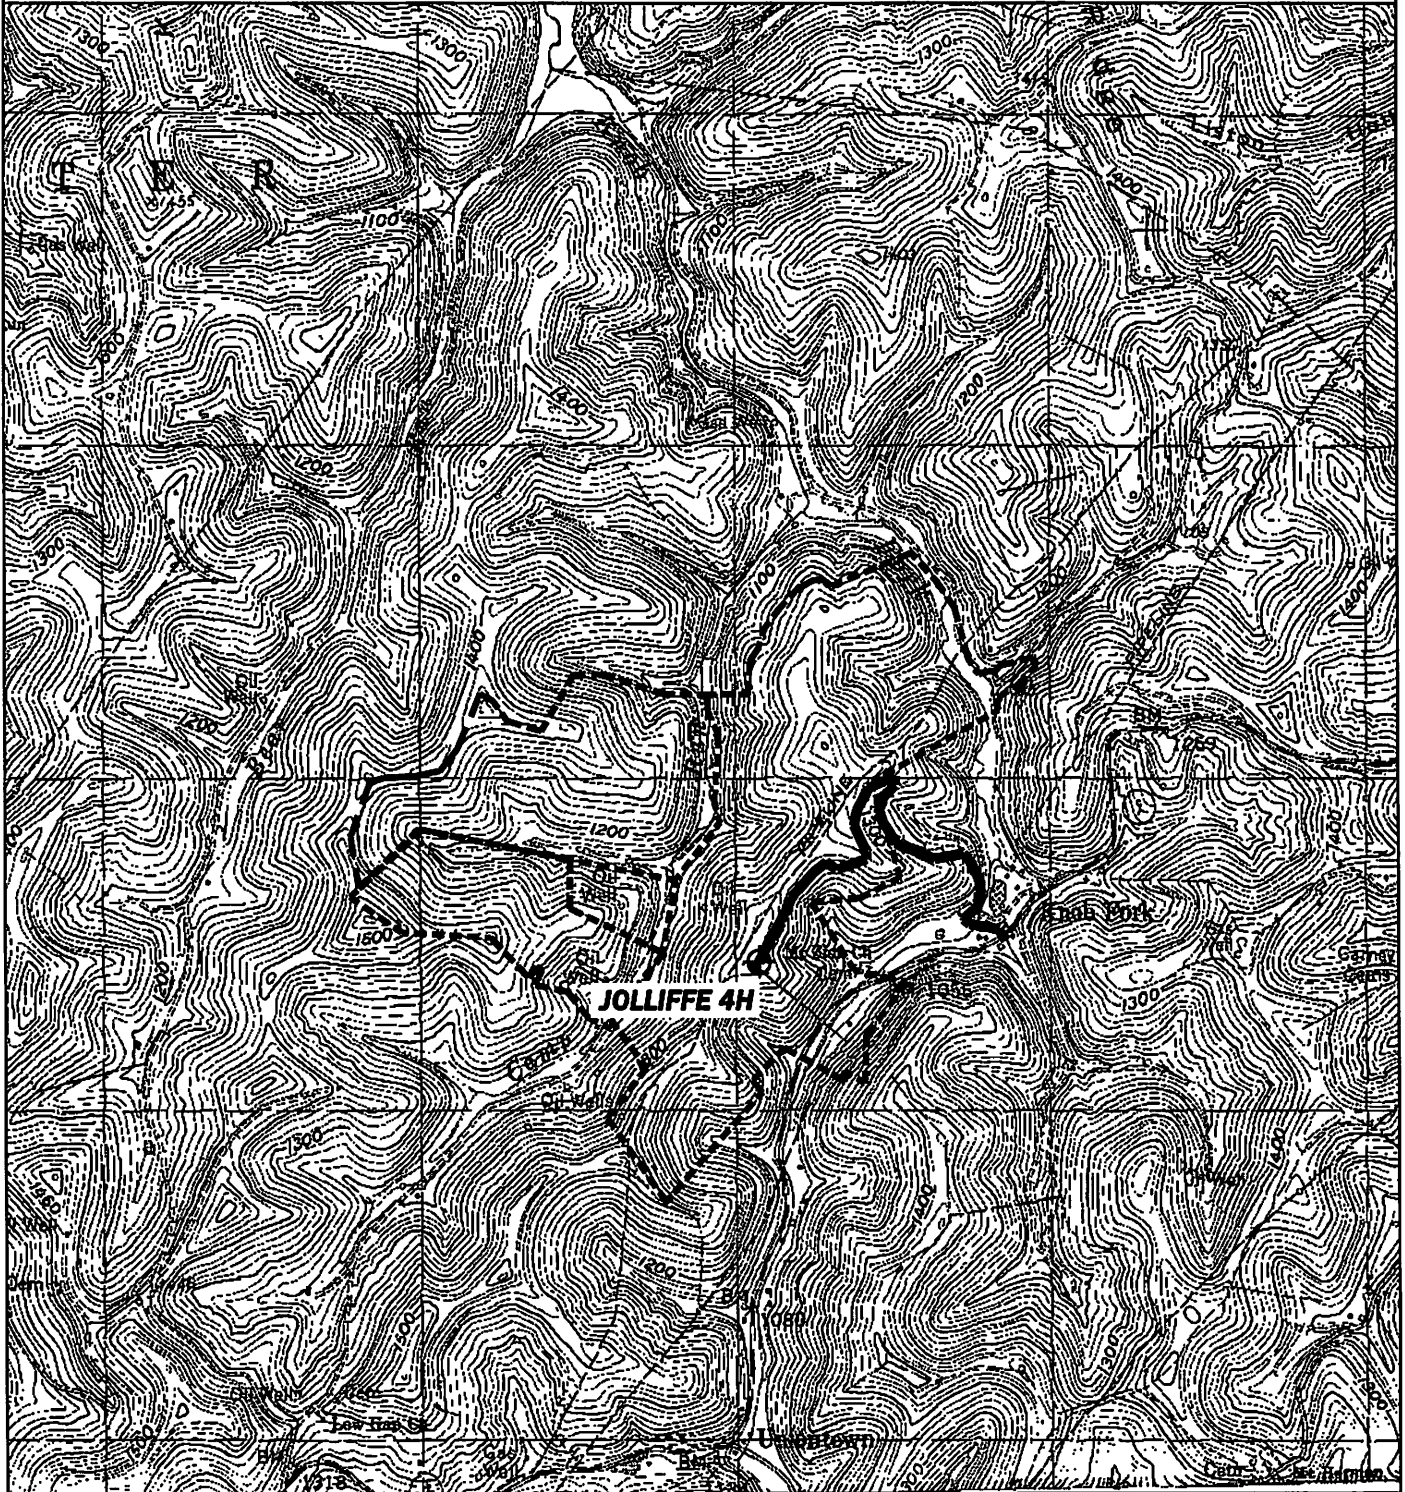

PREPARED BY: DMH 02-17	OPERATOR	TOPO SECTION	WELL NAME
ANGLE RIGHT LAND SURVEYING, LLC PO BOX 681 GRANTSVILLE, WV 26147 (804) 384-0065 G100479	STATOIL USA ONSHORE PROPERTIES INC. 2103 CITYWEST BLVD., STE. 800 HOUSTON, TX 77042	LITTLETON 7.5' SCALE: 1"=2000'	Received JOLLIFFE 4H DATE: 04/30/2013


JOE JOLLIFFE UNIT I WELL NO. 4H

LATITUDE 39° 40' 00"

LONGITUDE 80° 32' 30"

JOLLIFFE 4H MINERAL OWNERSHIP	
UNIT TRACT 4, JAMES E. TALKINGTON, MARTHA JOLLIFFE, ACROPOLIS, INC., P/O T.M. 01-12-16	287.00 AC
UNIT TRACT 5 STEVEN P. & BRENDA SAMS, JAMES TALKINGTON, ACROPOLIS, INC., P/O T.M. 01-16-01,	9.25 AC
UNIT TRACT 7 SHAWN D. & TAMRA KUHN, JOHN M. JACKSON, J. W. PAMELA K. BROWN, JACQUELINE MAIER, KATHRYN W. KALLEBERG, LOUIS K. SCHEFFER, SARAV. CALDERWOOD, LLOYD M. LEMLEY, RICHARD LEE JACKSON, MARY JOYCE EMETERIO, KIMBERLY A. BROWNLEE, CHARLES R. DUVAL, REBECCA S. CARTER, THOMAS A. STEWART, COLLEN L. BUSKIRK & JAMES A. BUSKIRK, HELEN L. PULICE, P/O T.M. 01-16-05	48.00 AC
UNIT TRACT 14 ROGER R. & DIANA F. POSTLETHWAIT, P/O T.M. 01-16-22	40.00 AC
UNIT TRACT 16 ROGER R. & DIANA F. POSTLETHWAIT, P/O T.M. 01-16-25	10.85 AC
UNIT TRACT 17 JOSEPHINE PERSINGER WOLFE, LIFE ESTATE JOHN K. PERSINGER, REMAINDERMAN INTEREST, P/O T.M. 01-16-26,	12.00 AC
UNIT TRACT 18 JOSEPHINE PERSINGER WOLFE, LIFE ESTATE JOHN K. PERSINGER, REMAINDERMAN INTEREST, P/O T.M. 01-16-78,	5.00 AC
UNIT TRACT 20 ACROPOLIS, INC., P/O T.M. 01-16-43,	22.00 AC
UNIT TRACT 22 PAUL E. & CECLA WENDT, P/O T.M. 01-16-44,	10.00 AC
UNIT TRACT 23 WALTER R. MYERS AND JOSEPH M. WELLS, P/O T.M. 01-16-44,	0.50 AC
UNIT TRACT 25 ACROPOLIS, INC., GERALD RAY TEAGARDEN, L. CHURCH REVOCABLE LIVING TRUST, PEGGY SWONGER, MARI J. J. SKIDMORE, CAROL S. TAYLOR, BROWN E. TEAGARDEN, RALPH LEE TEAGARDEN, MARY KATHRYN & CHARLES WAYNE MILLIKEN, P/O T.M. 01-16-47,	36.75 AC

NAD27 W V NORTH ZONE
GRID NORTH

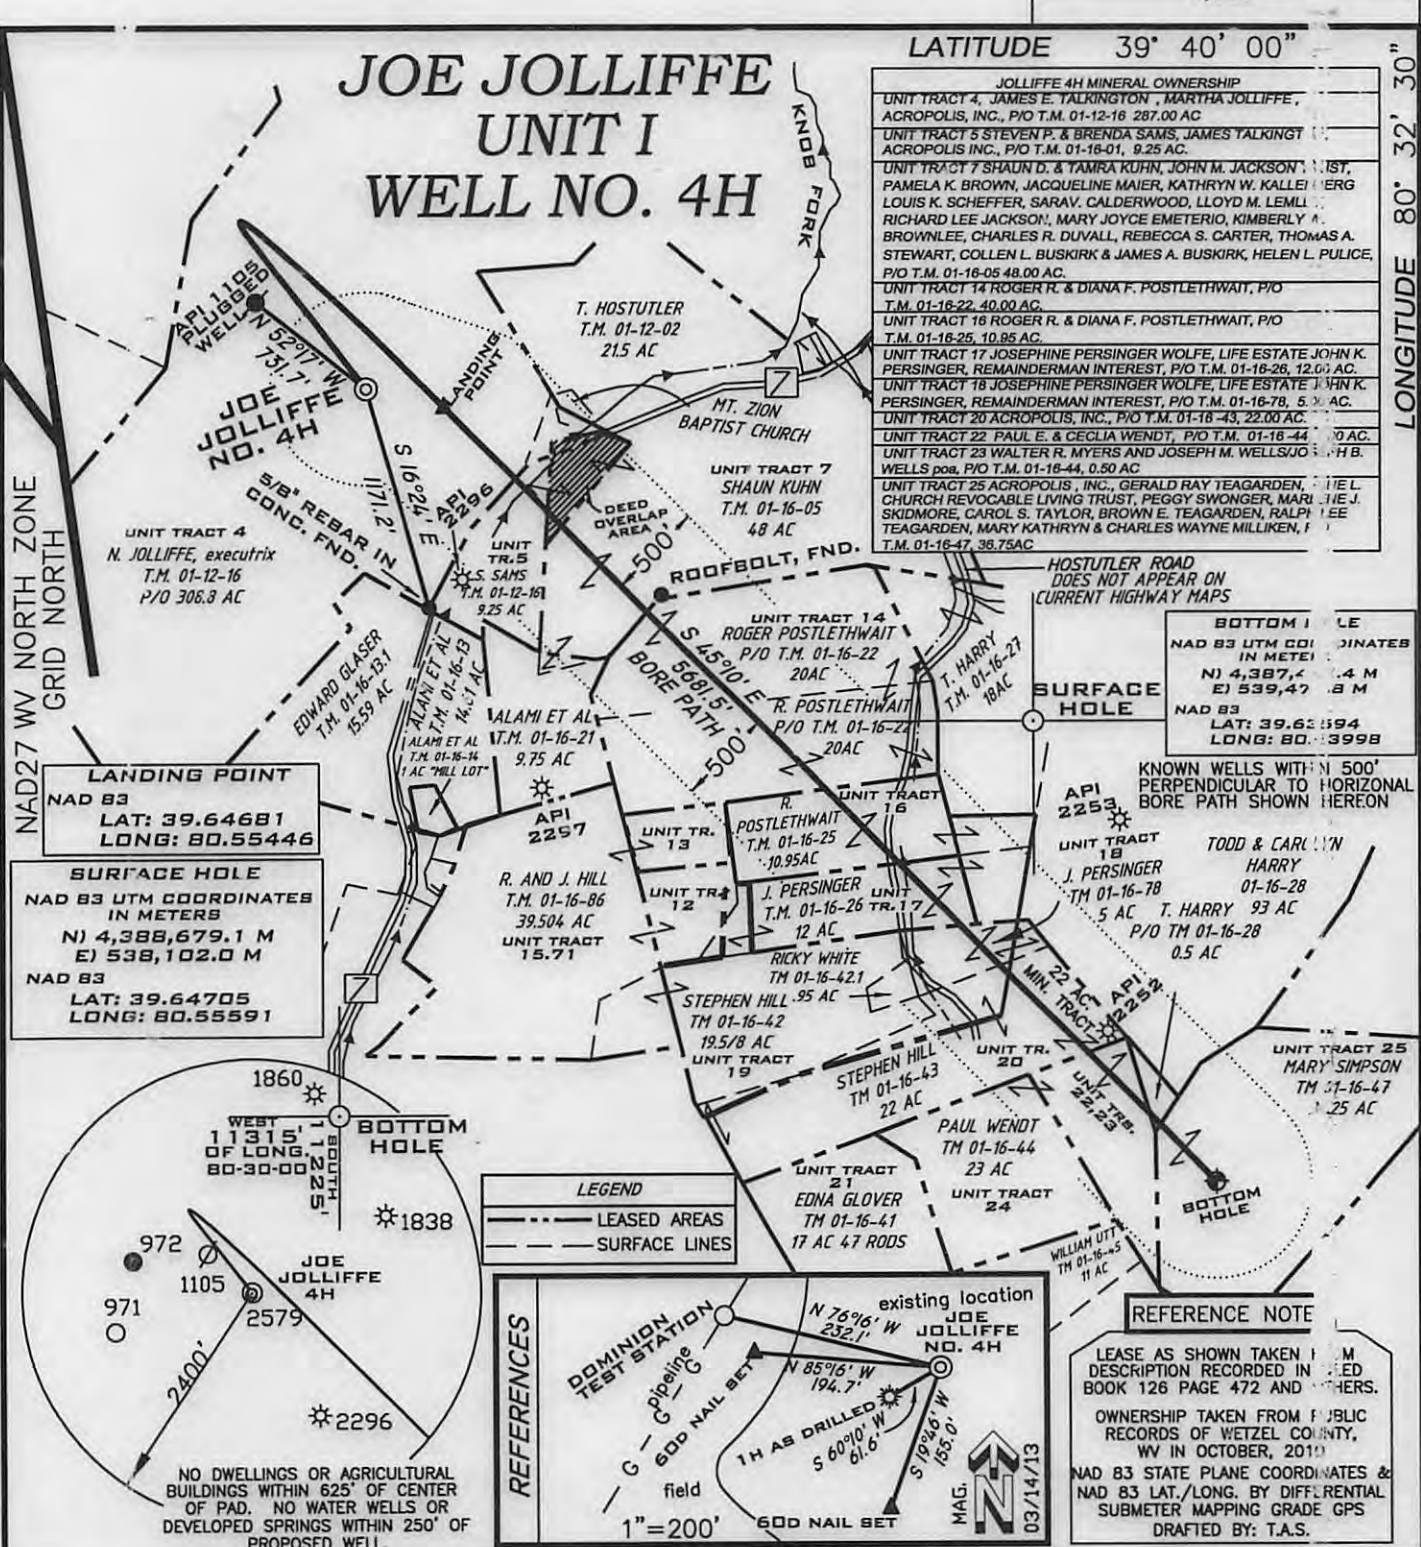


LANDING POINT
NAD 83
LAT: 39.64681
LONG: 80.55446

SURFACE HOLE
NAD 83 UTM COORDINATES
IN METERS
N) 4,388,679.1 M
E) 538,102.0 M
NAD 83
LAT: 39.64705
LONG: 80.55591

BOTTOM HOLE
NAD 83 UTM COORDINATES
IN METERS
N) 4,387,414.4 M
E) 539,471.8 M
NAD 83
LAT: 39.62594
LONG: 80.53998

KNOWN WELLS WITHIN 500'
PERPENDICULAR TO HORIZONTAL
BORE PATH SHOWN HEREON

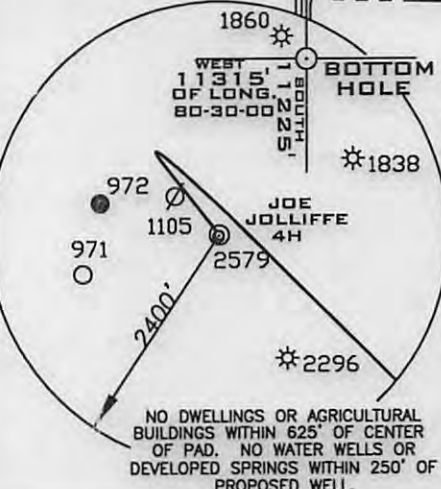

LEGEND
--- LEASED AREAS
--- SURFACE LINES



REFERENCE NOTE
LEASE AS SHOWN TAKEN FROM
DESCRIPTION RECORDED IN DEED
BOOK 126 PAGE 472 AND OTHERS.
OWNERSHIP TAKEN FROM PUBLIC
RECORDS OF WETZEL COUNTY,
WV IN OCTOBER, 2010
NAD 83 STATE PLANE COORDINATES &
NAD 83 LAT./LONG. BY DIFFERENTIAL
SUBMETER MAPPING GRADE GPS
DRAFTED BY: T.A.S.

FILE NUMBER G100479(WB9-74)
DRAWING NUMBER G100479WP4H.dwg
SCALE 1" = 1000'
MINIMUM DEGREE OF ACCURACY 1/2500
PROVEN SOURCE OF ELEVATION SUBMETER MAPPING
GRADE GPS

I THE UNDERSIGNED HEREBY CERTIFY THAT THIS PLAT IS CORRECT TO THE BEST OF MY KNOWLEDGE AND BELIEF AND SHOWS ALL THE INFORMATION REQUIRED BY LAW AND THE REGULATIONS ISSUED AND PRESCRIBED BY THE DEPARTMENT OF ENVIRONMENTAL PROTECTION

P.S. 1006
Terry A. Shreve



STATE OF WEST VIRGINIA
DIVISION OF ENVIRONMENTAL PROTECTION
OFFICE OF OIL AND GAS

REVISED DATE: NOVEMBER 6, 2013
DATE: JULY 8, 2013

OPERATORS WELL NO. UNIT 1 WELL #4H
API WELL NO. 47-103-02930 H6A

WELL TYPE: OIL GAS LIQUID INJECTION WASTE DISPOSAL
(IF "GAS") PRODUCTION STORAGE DEEP SHALLOW
STATE COUNTY PERMIT

LOCATION ELEVATION 1336' WATERSHED WETZEL TRIBUTARY OF NOB FORK
DISTRICT WETZEL CENTER WETZEL COUNTY WETZEL
QUADRANGLE LITTLETON 7.5' LEASE NUMBER SEE MINERAL OWNERSHIP TITLE

SURFACE OWNER Nancy E. Jolliffe, Executrix of the estate of Joe Jolliffe ACREAGE P/O 308.3±
OIL & GAS ROYALTY OWNER MARTHA JOLLIFFE, et al LEASE ACREAGE SEE MINERAL OWNERSHIP TITLE

PROPOSED WORK: DRILL CONVERT DRILL DEEPER REDRILL FRACTURE OR STIMULATE PLUG OFF OLD FORMATION
PERFORATE NEW FORMATION OTHER PHYSICAL CHANGE (SPECIFY)

TARGET FORMATION MARCELLUS ESTIMATED DEPTH 7330' + Horizontal Leg
PLUG & ABANDON CLEAN OUT & REPLUG

WELL OPERATOR STATOIL USA ONSHORE PROPERTIES INC. DESIGNATED AGENT WILLIAM T. FAHEY II
ADDRESS 2103 CITYWEST BLVD., STE. 800 HOUSTON, TX 77042 ADDRESS 2116 PENNSYLVANIA AVE., WEIRTON, WV 26062

COUNTY NAME
PERMIT