


4043920
8/5/25
\$7,500.00

GALMISH PAD ANTERO RESOURCES CORPORATION

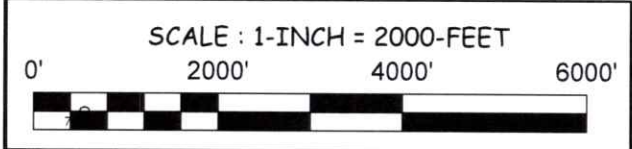

RECEIVED
Office of Oil & Gas
AUG 07 2025

WV Department of
Environmental Protection

RECEIVED
Office of Oil & Gas
AUG 07 2025
WV Department of
Environmental Protection

47-103-00333

47-103-72591

47-103-30670

47-103-72592

47-103-30591

47-103-03543

WELL NO.
CRAFTSMAN 1H

- 47-103-03648
- 47-103-03649
- 47-103-03650
- 47-103-03651
- 47-103-03652
- 47-103-03653
- 47-103-03654
- 47-103-03655

JOB #: 25-007WA

FILE: CRAFTSMAN1HAOR.DWG

WILLOW LAND SURVEYING, PLLC
P.O. BOX 17, PENNSBORO, WV 26415
(304) 659-1717

DATE: 06/12/25

DRAWN BY: T.B.S.

08/29/2025

LATITUDE 39°35'00"

8,291'

LATITUDE 39°40'00"

4,496' TO BOTTOM HOLE

LONGITUDE 80°40'00"

LONGITUDE 80°42'30"


COUNTY NAME PERMIT

Antero Resources
Corporation
Well No. Craftsman #1H

Green District - Wetzel County	
4-1	Jessie Thompson
4-2	Jessie Thompson
4-4	Brandon Day Revocable Trust
4-5	Rick & Cathy Doty
4-5.1	Rick & Cathy Doty
4-13	Rick & Cathy Doty
4-14	Debra Miller
4-15	George & John Mason
4-21	Debra Miller
4-22	David Anderson Et Al
4-31	Richard Hornbeck
4-33	John Howell
4-34	Hazel Howell Est
4-35	Debra Miller
4-44	Richard Hornbeck
4-46	Debra Miller
9-7	Richard Hornbeck
9-7.1	Francis Springer
9-8	Donley O Springer Revocable Living Trust
9-21	Lawrence Mason
9-22	Karen Mason
9-22.2	Lawrence Mason
9-33	Thomas Rogers & Eliot Stearns
9-44	Karen Mason
9-52	WSD Properties LLC
9-53	Dallison Lumber Company Inc.
9-55	Antero Midstream LLC
9-61	Jason & Tamara Vandyne
14-4	Harry & Sharon Burton
14-5	Donald & Myrna Mason
14-5.1	Antero Midstream LLC
14-6	Antero Midstream LLC
14-7	James C. Adams Et Al
14-8	James C. Adams Et Al
14-9	Dallison Lumber Company Inc.
14-10	Sandra Fortney
14-10.1	Sandra Fortney
14-12	Freda Brown
14-17	James C. Adams Et Al
19-26	Donna Greathouse
19-36	Delmer & Shirley Greathouse
20-15	James & Mary Greathouse
20-30	James & Mary Greathouse
20-31	James & Mary Greathouse
20-38	Frank & Jessie Thompson

WELL 1H
BOTTOM HOLE

1H TOP HOLE

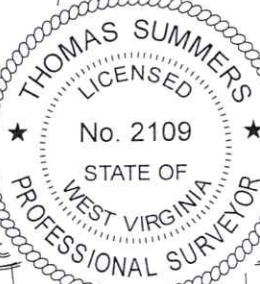



(NAD) 27 (UTM) ZONE 17 COORDS:
WELL 1H TOP HOLE INFORMATION:
N: 14,372,551ft E: 1,726,054ft
POINT OF ENTRY INFORMATION:
N: 14,372,079ft E: 1,724,391ft
BOTTOM HOLE INFORMATION:
N: 14,390,172ft E: 1,718,049ft

NOTES:
WELL 1H TOP HOLE INFORMATION:
N: 394,895ft E: 1,662,871ft
LAT: 39°34'41.00" LON: 80°41'45.88"
BOTTOM HOLE INFORMATION:
N: 412,654ft E: 1,655,159ft
LAT: 39°37'35.48" LON: 80°43'27.46"
WEST VIRGINIA COORDINATE
SYSTEM OF 1927 NORTH ZONE.
ZONE WAS DERIVED FROM
MEASUREMENTS TAKEN WITH
TRIMBLE GEOXT SUBMETER
MAPPING GRADE GPS UNIT.
PLAT ORIENTATION, CORNER,
AND WELL REFERENCE TIE LINES
ARE BASED ON GRID NORTH.

(NAD) 83 (UTM) ZONE 17 COORDS:
WELL 1H TOP HOLE INFORMATION:
N: 4,380,980m E: 526,117m
BOTTOM HOLE INFORMATION:
N: 4,386,351m E: 523,678m

LESSOR

A	GLENDIA M. MASON AND WELLS JUNIOR MASON
B	JAMES A. GREATHOUSE AND DONNA L. GREATHOUSE
C	JAMES HOWARD GREATHOUSE II AND JESSICA NICOLE GREATHOUSE, JTROS
D	JOHN OSBORN FURBEE
E	LAWRENCE E. SHADE AND CHERYL L. SHADE
F	JESSIE A. THOMPSON
G	BRC APPALACHINA MINERALS I, LLC.
H	SW2 MINERALS, LLC.
I	RICK A. DOTY AND CATHY DOTY
J	LEA MARIE VIGIL, ITWROS WITH SHERI MARGARET FORTUNE
K	DEBRA CAROL MILLER
L	DEBRA CAROL MILLER
M	REDSTONE RESOURCES, LLC.
N	JOHN M. HOWELL, BY AIF BILLY G. HOWELL, SR.
O	TRACY L. YOHO
P	MASTER MINERAL HOLDINGS II, LP.
Q	RICHARD D. HORNBECK AND CLARISSA J. HORNBECK
R	THE 5 K'S FUTURE, LLC.
S	THE DONLEY O. SPRINGER REV. LIVING TRUST
T	BOUNTY MINERALS, LLC.
U	TERRY LEE CUMMINGS
V	KAREN B. MASON
W	ANTERO MINERALS, LLC.
X	MARY B. MASON
Y	DRILLING APPALACHIAN CORPORATION
Z	SHIBEN ESTATES, INC.
AA	CLAY D.C. DALLISON AND CODY DUANE DALLISON
AB	COOPER CAIN
AC	STEPHEN H. STOCKER
AD	SHIBEN ESTATES, INC.
AE	CHESAPEAKE APPALACHIA, LLC.
AF	CLARICE ANN BROWN LEMASTERS
AG	BOUNTY MINERALS
AH	ROBERT BARRY MYERS, JR.
AI	FREEDA MARIE BROWN

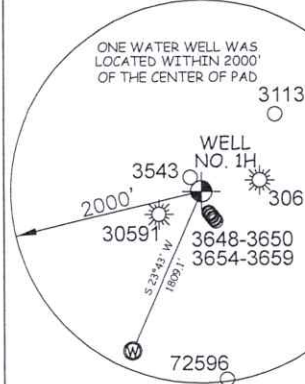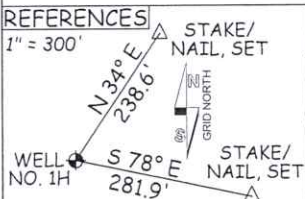

PAD LAYOUT

NOT TO SCALE

ANGLO UNIT 1H

CRAFTSMAN UNIT 1H

SPRINGER UNIT 1H

BUCHER UNIT 1H

QUAY UNIT 1H

QUAY UNIT 2H

I, THE UNDERSIGNED, HEREBY CERTIFY THAT THIS PLAT IS CORRECT
TO THE BEST OF MY KNOWLEDGE AND BELIEF AND SHOWS ALL THE
INFORMATION REQUIRED BY LAW AND THE RULES ISSUED AND
PERSCRIBED BY THE DEPARTMENT OF ENVIRONMENTAL PROTECTION.



STATE OF WEST VIRGINIA, DIVISION
OF ENVIRONMENTAL PROTECTION,
OFFICE OF OIL AND GAS

WILLOW LAND SURVEYING PLLC
220 MASONIC AVE. PENNSBORO
WEST VIRGINIA 26415

JOB # 25-007WA

DRAWING # CRAFTSMAN1HR

SCALE 1" = 2000'

MINIMUM DEGREE OF

ACCURACY SUBMETER

PROVEN SOURCE OF ELEV.

SUBMETER MAPPING GRADE GPS

STATE OF WEST VIRGINIA

DEPARTMENT OF ENERGY

DIVISION OF OIL AND GAS

LEGEND

— Surface Owner Boundary Lines +/-
— Adjoining Surface Tracts +/-
— Found monument, as noted

THOMAS SUMMERS P.S. 2109

DATE 6/12/25

OPERATOR'S WELL# CRAFTSMAN UNIT #1H

47 — 103 — 03736

STATE COUNTY PERMIT

WELL TYPE: OIL GAS ☒ LIQUID INJECTION WASTE DISPOSAL
(IF "GAS") PRODUCTION ☒ STORAGE DEEP SHALLOW ☒

LOCATION: ELEVATION AS BUILT - 1,160.0' WATERSHED FISHING CREEK
QUADRANGLE PINE GROVE 7.5' DISTRICT GREEN COUNTY WETZEL

SURFACE OWNER DALLISON LUMBER COMPANY INC. ACREAGE 25 ACRES +/-

OIL & GAS ROYALTY OWNER ROBERT BARRY MYERS, JR. LEASE ACREAGE 25 ACRES +/-

PROPOSED WORK: DRILL CONVERT DRILL DEEPER ☒ REDRILL FRACTURE OR STIMULATE ☒
PLUG OFF OLD FORMATION PERFORATE NEW FORMATION ☒ OTHER PHYSICAL CHANGE IN WELL

(SPECIFY) MOD-BHL PLUG & ABANDON CLEAN OUT & REPLUG

TARGET FORMATION MARCELLUS ESTIMATED DEPTH 7,600' TVD 29,300' MD

WELL OPERATOR ANTERO RESOURCES CORP. DESIGNATED AGENT CONRAD BASTON


ADDRESS 1615 WYNKOOP ST. ADDRESS 535 WHITE OAK BLVD.

FORM WW-6

DENVER, CO 80202


BRIDGEPORT, WV 26330

08/29/2025

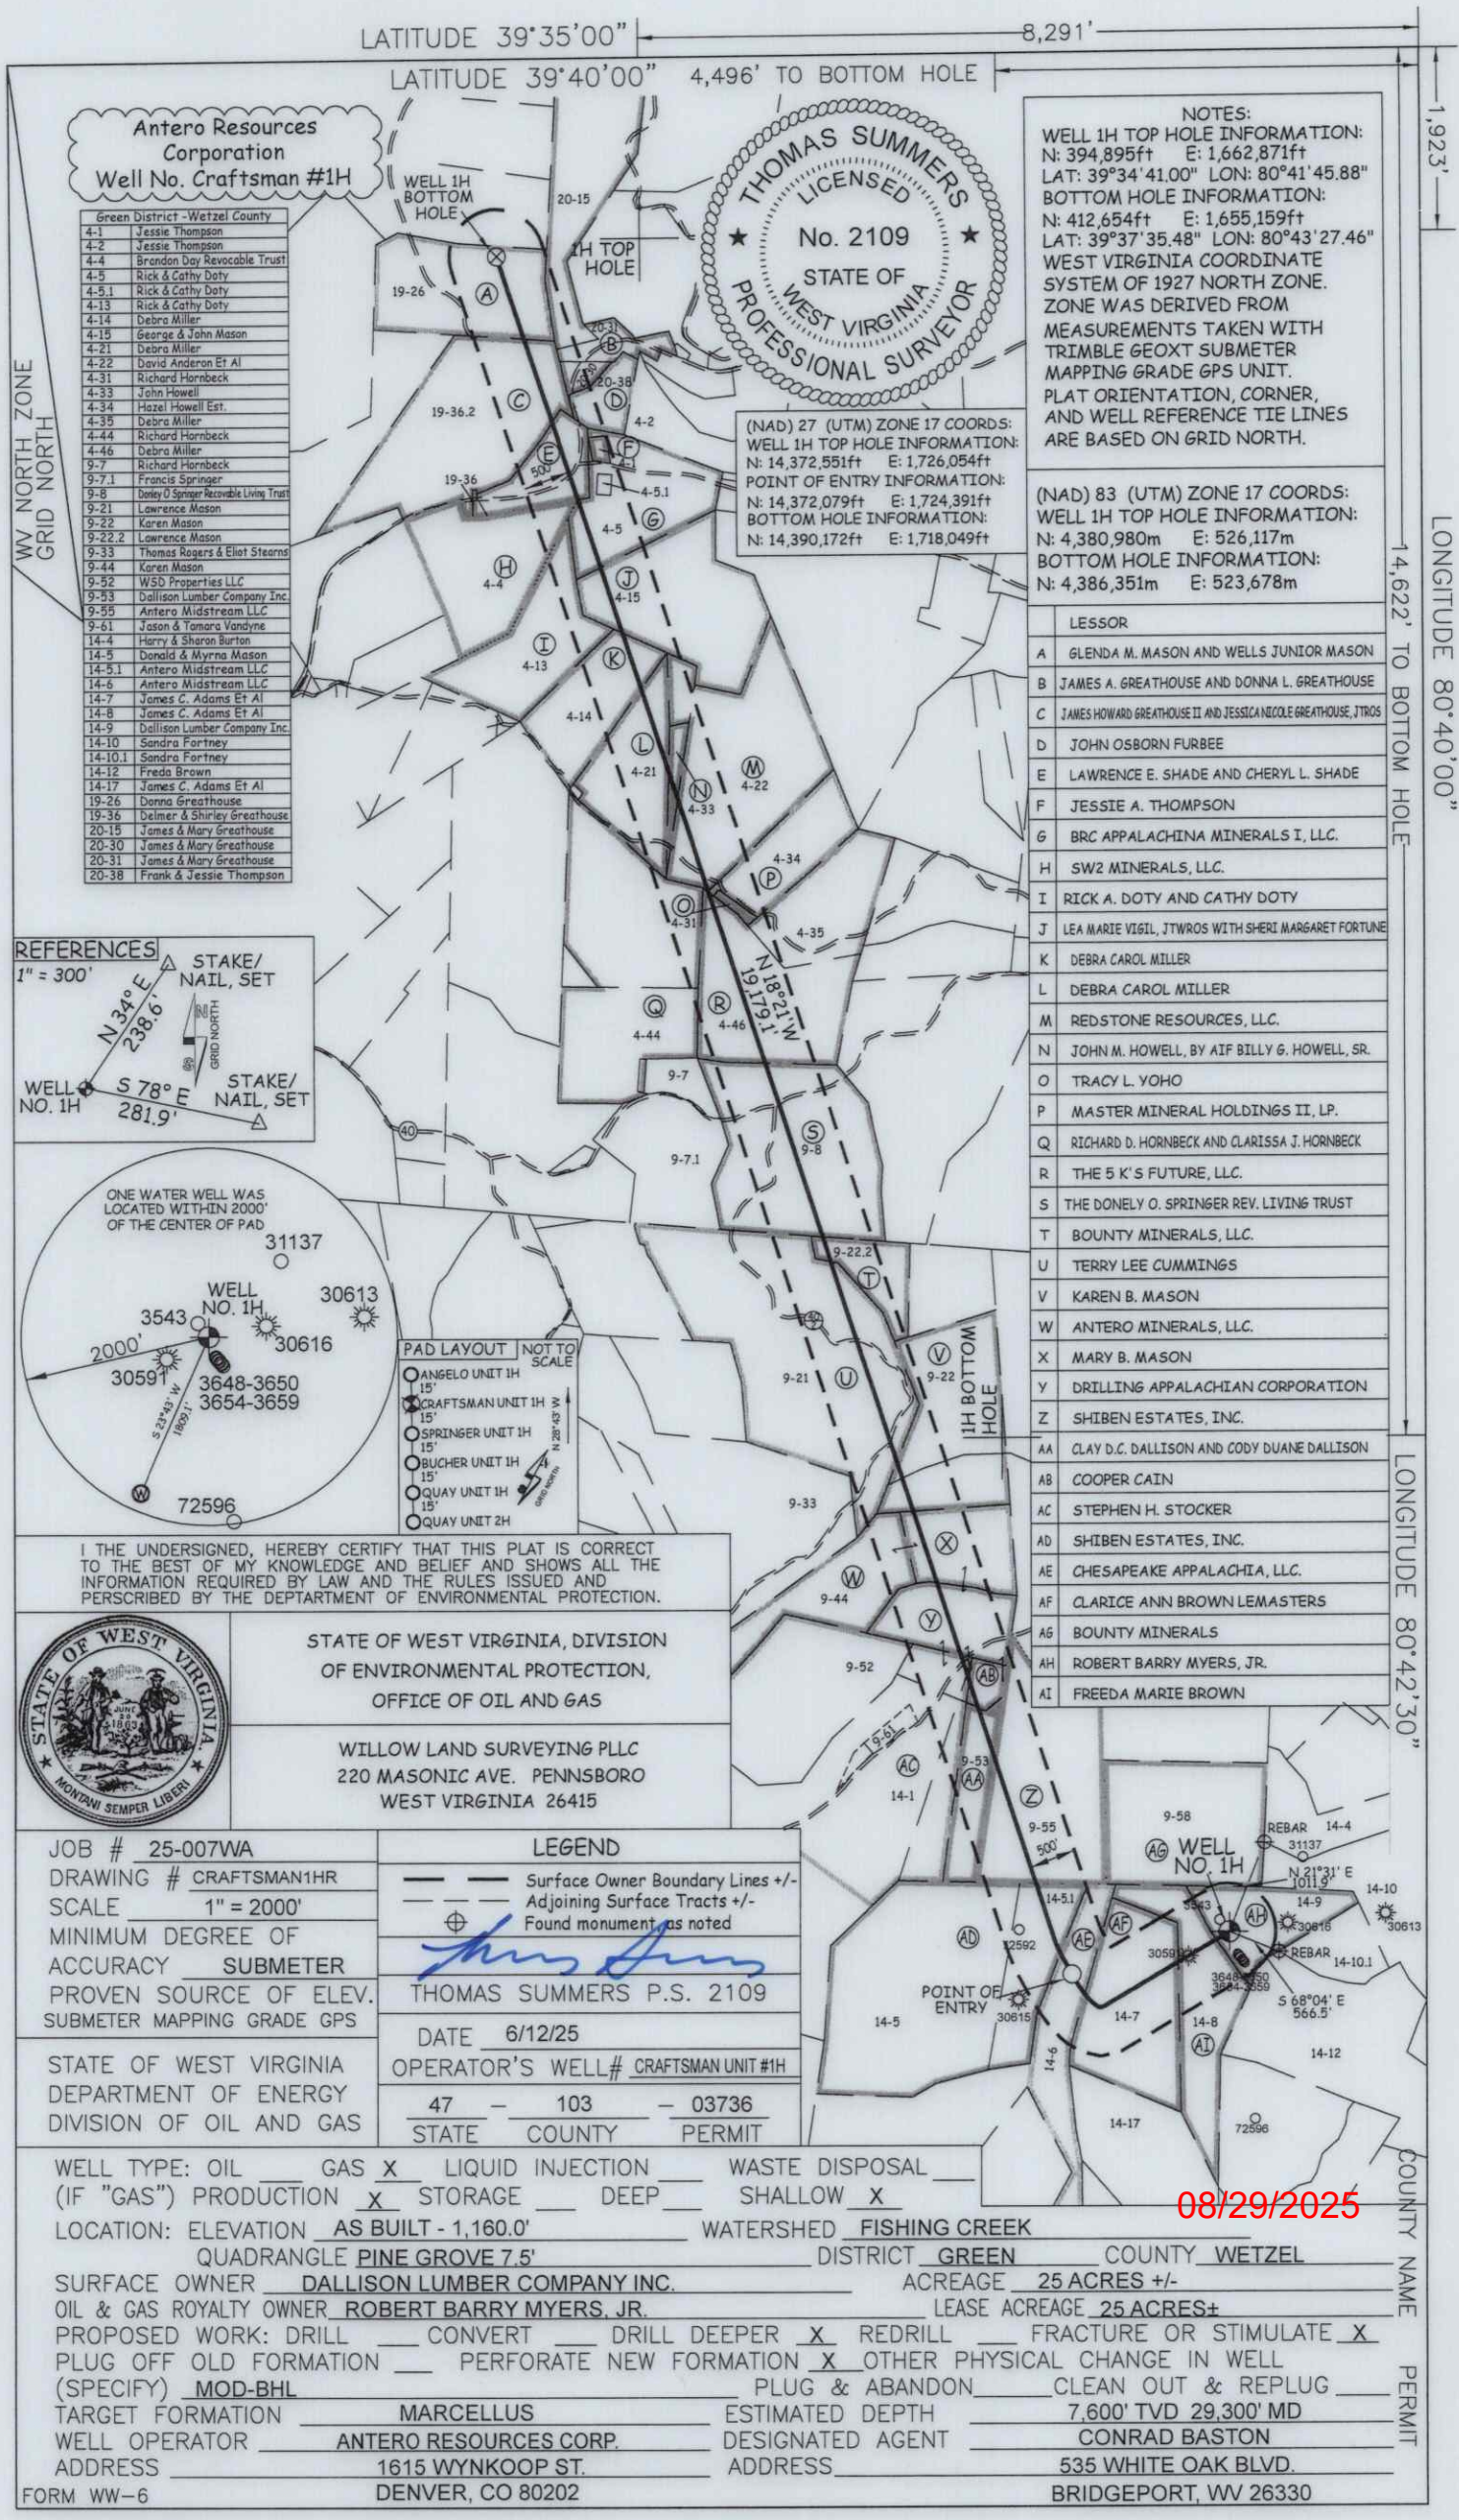

Antero Resources Corporation
Well No. Craftsman #1H



Green District - Wetzel County	
4-1	Jessie Thompson
4-2	Jessie Thompson
4-4	Brandon Day Revocable Trust
4-5	Rick & Cathy Doty
4-5.1	Rick & Cathy Doty
4-13	Rick & Cathy Doty
4-14	Debra Miller
4-15	George & John Mason
4-21	Debra Miller
4-22	David Anderson Et Al
4-31	Richard Hornbeck
4-33	John Howell
4-34	Hazel Howell Est.
4-35	Debra Miller
4-44	Richard Hornbeck
4-46	Debra Miller
9-7	Richard Hornbeck
9-7.1	Francis Springer
9-8	Dorley O Springer Revocable Living Trust
9-21	Lawrence Mason
9-22	Karen Mason
9-22.2	Lawrence Mason
9-33	Thomas Rogers & Eliot Stearns
9-44	Karen Mason
9-52	WSD Properties LLC
9-53	Dallison Lumber Company Inc.
9-55	Antero Midstream LLC
9-61	Jason & Tamara Vandyne
14-4	Harry & Sharon Burton
14-5	Donald & Myrna Mason
14-5.1	Antero Midstream LLC
14-6	Antero Midstream LLC
14-7	James C. Adams Et Al
14-8	James C. Adams Et Al
14-9	Dallison Lumber Company Inc.
14-10	Sandra Fortney
14-10.1	Sandra Fortney
14-12	Freda Brown
14-17	James C. Adams Et Al
19-26	Danna Greathouse
19-36	Delmer & Shirley Greathouse
20-15	James & Mary Greathouse
20-30	James & Mary Greathouse
20-31	James & Mary Greathouse
20-38	Frank & Jessie Thompson

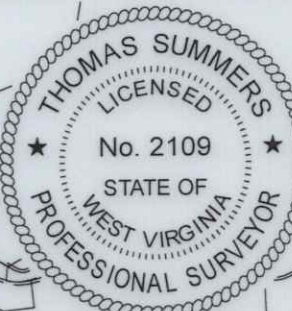

NOTES:
WELL 1H TOP HOLE INFORMATION:
N: 394,895ft E: 1,662,871ft
LAT: 39°34'41.00" LON: 80°41'45.88"
BOTTOM HOLE INFORMATION:
N: 412,654ft E: 1,655,159ft
LAT: 39°37'35.48" LON: 80°43'27.46"
WEST VIRGINIA COORDINATE SYSTEM OF 1927 NORTH ZONE. ZONE WAS DERIVED FROM MEASUREMENTS TAKEN WITH TRIMBLE GEOXT SUBMETER MAPPING GRADE GPS UNIT. PLAT ORIENTATION, CORNER, AND WELL REFERENCE TIE LINES ARE BASED ON GRID NORTH.

(NAD) 83 (UTM) ZONE 17 COORDS:
WELL 1H TOP HOLE INFORMATION:
N: 4,380,980m E: 526,117m
BOTTOM HOLE INFORMATION:
N: 4,386,351m E: 523,678m

LESSOR	
A	GLENDIA M. MASON AND WELLS JUNIOR MASON
B	JAMES A. GREATHOUSE AND DONNA L. GREATHOUSE
C	JAMES HOWARD GREATHOUSE II AND JESSICA NICOLE GREATHOUSE, JTROS
D	JOHN OSBORN FURBEE
E	LAWRENCE E. SHADE AND CHERYL L. SHADE
F	JESSIE A. THOMPSON
G	BRC APPALACHINA MINERALS I, LLC.
H	SW2 MINERALS, LLC.
I	RICK A. DOTY AND CATHY DOTY
J	LEA MARIE VIGIL, JTROS WITH SHERI MARGARET FORTUNE
K	DEBRA CAROL MILLER
L	DEBRA CAROL MILLER
M	REDSTONE RESOURCES, LLC.
N	JOHN M. HOWELL, BY AIF BILLY G. HOWELL, SR.
O	TRACY L. YOHO
P	MASTER MINERAL HOLDINGS II, LP.
Q	RICHARD D. HORNBECK AND CLARISSA J. HORNBECK
R	THE 5 K'S FUTURE, LLC.
S	THE DONLEY O. SPRINGER REV. LIVING TRUST
T	BOUNTY MINERALS, LLC.
U	TERRY LEE CUMMINGS
V	KAREN B. MASON
W	ANTERO MINERALS, LLC.
X	MARY B. MASON
Y	DRILLING APPALACHIAN CORPORATION
Z	SHIBEN ESTATES, INC.
AA	CLAY D.C. DALLISON AND CODY DUANE DALLISON
AB	COOPER CAIN
AC	STEPHEN H. STOCKER
AD	SHIBEN ESTATES, INC.
AE	CHESAPEAKE APPALACHIA, LLC.
AF	CLARICE ANN BROWN LEMASTERS
AG	BOUNTY MINERALS
AH	ROBERT BARRY MYERS, JR.
AI	FREEDA MARIE BROWN

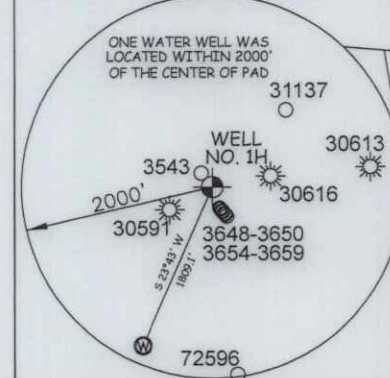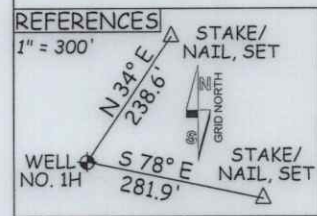

- PAD LAYOUT NOT TO SCALE
- ANGULO UNIT 1H
 - CRAFTSMAN UNIT 1H
 - SPRINGER UNIT 1H
 - BUCHER UNIT 1H
 - QUAY UNIT 1H
 - QUAY UNIT 2H

I THE UNDERSIGNED, HEREBY CERTIFY THAT THIS PLAT IS CORRECT TO THE BEST OF MY KNOWLEDGE AND BELIEF AND SHOWS ALL THE INFORMATION REQUIRED BY LAW AND THE RULES ISSUED AND PRESCRIBED BY THE DEPARTMENT OF ENVIRONMENTAL PROTECTION.



STATE OF WEST VIRGINIA, DIVISION OF ENVIRONMENTAL PROTECTION, OFFICE OF OIL AND GAS
WILLOW LAND SURVEYING PLLC
220 MASONIC AVE. PENNSBORO WEST VIRGINIA 26415

JOB # 25-007WA
DRAWING # CRAFTSMAN1HR
SCALE 1" = 2000'
MINIMUM DEGREE OF ACCURACY SUBMETER
PROVEN SOURCE OF ELEV. SUBMETER MAPPING GRADE GPS
STATE OF WEST VIRGINIA DEPARTMENT OF ENERGY DIVISION OF OIL AND GAS

LEGEND
Surface Owner Boundary Lines +/-
Adjoining Surface Tracts +/-
Found monument as noted
THOMAS SUMMERS P.S. 2109
DATE 6/12/25
OPERATOR'S WELL# CRAFTSMAN UNIT #1H
47 - 103 - 03736
STATE COUNTY PERMIT

WELL TYPE: OIL ☐ GAS ☒ LIQUID INJECTION ☐ WASTE DISPOSAL ☐
(IF "GAS") PRODUCTION ☒ STORAGE ☐ DEEP ☐ SHALLOW ☒
LOCATION: ELEVATION AS BUILT - 1,160.0' WATERSHED FISHING CREEK
QUADRANGLE PINE GROVE 7.5' DISTRICT GREEN COUNTY WETZEL
SURFACE OWNER DALLISON LUMBER COMPANY INC. ACREAGE 25 ACRES +/-
OIL & GAS ROYALTY OWNER ROBERT BARRY MYERS, JR. LEASE ACREAGE 25 ACRES +/-
PROPOSED WORK: DRILL ☐ CONVERT ☐ DRILL DEEPER ☒ REDRILL ☐ FRACTURE OR STIMULATE ☒
PLUG OFF OLD FORMATION ☐ PERFORATE NEW FORMATION ☒ OTHER PHYSICAL CHANGE IN WELL
(SPECIFY) MOD-BHL PLUG & ABANDON CLEAN OUT & REPLUG ☐
TARGET FORMATION MARCELLUS ESTIMATED DEPTH 7,600' TVD 29,300' MD
WELL OPERATOR ANTERO RESOURCES CORP. DESIGNATED AGENT CONRAD BASTON
ADDRESS 1615 WYNKOOP ST. ADDRESS 535 WHITE OAK BLVD.
FORM WW-6 DENVER, CO 80202 BRIDGEPORT, WV 26330

08/29/2025

COUNTY NAME PERMIT