


JACKSON SURVEYING
INC.
2413 EAST PIKE ST. # 112
Clarksburg, WV 26302
304-623-5851

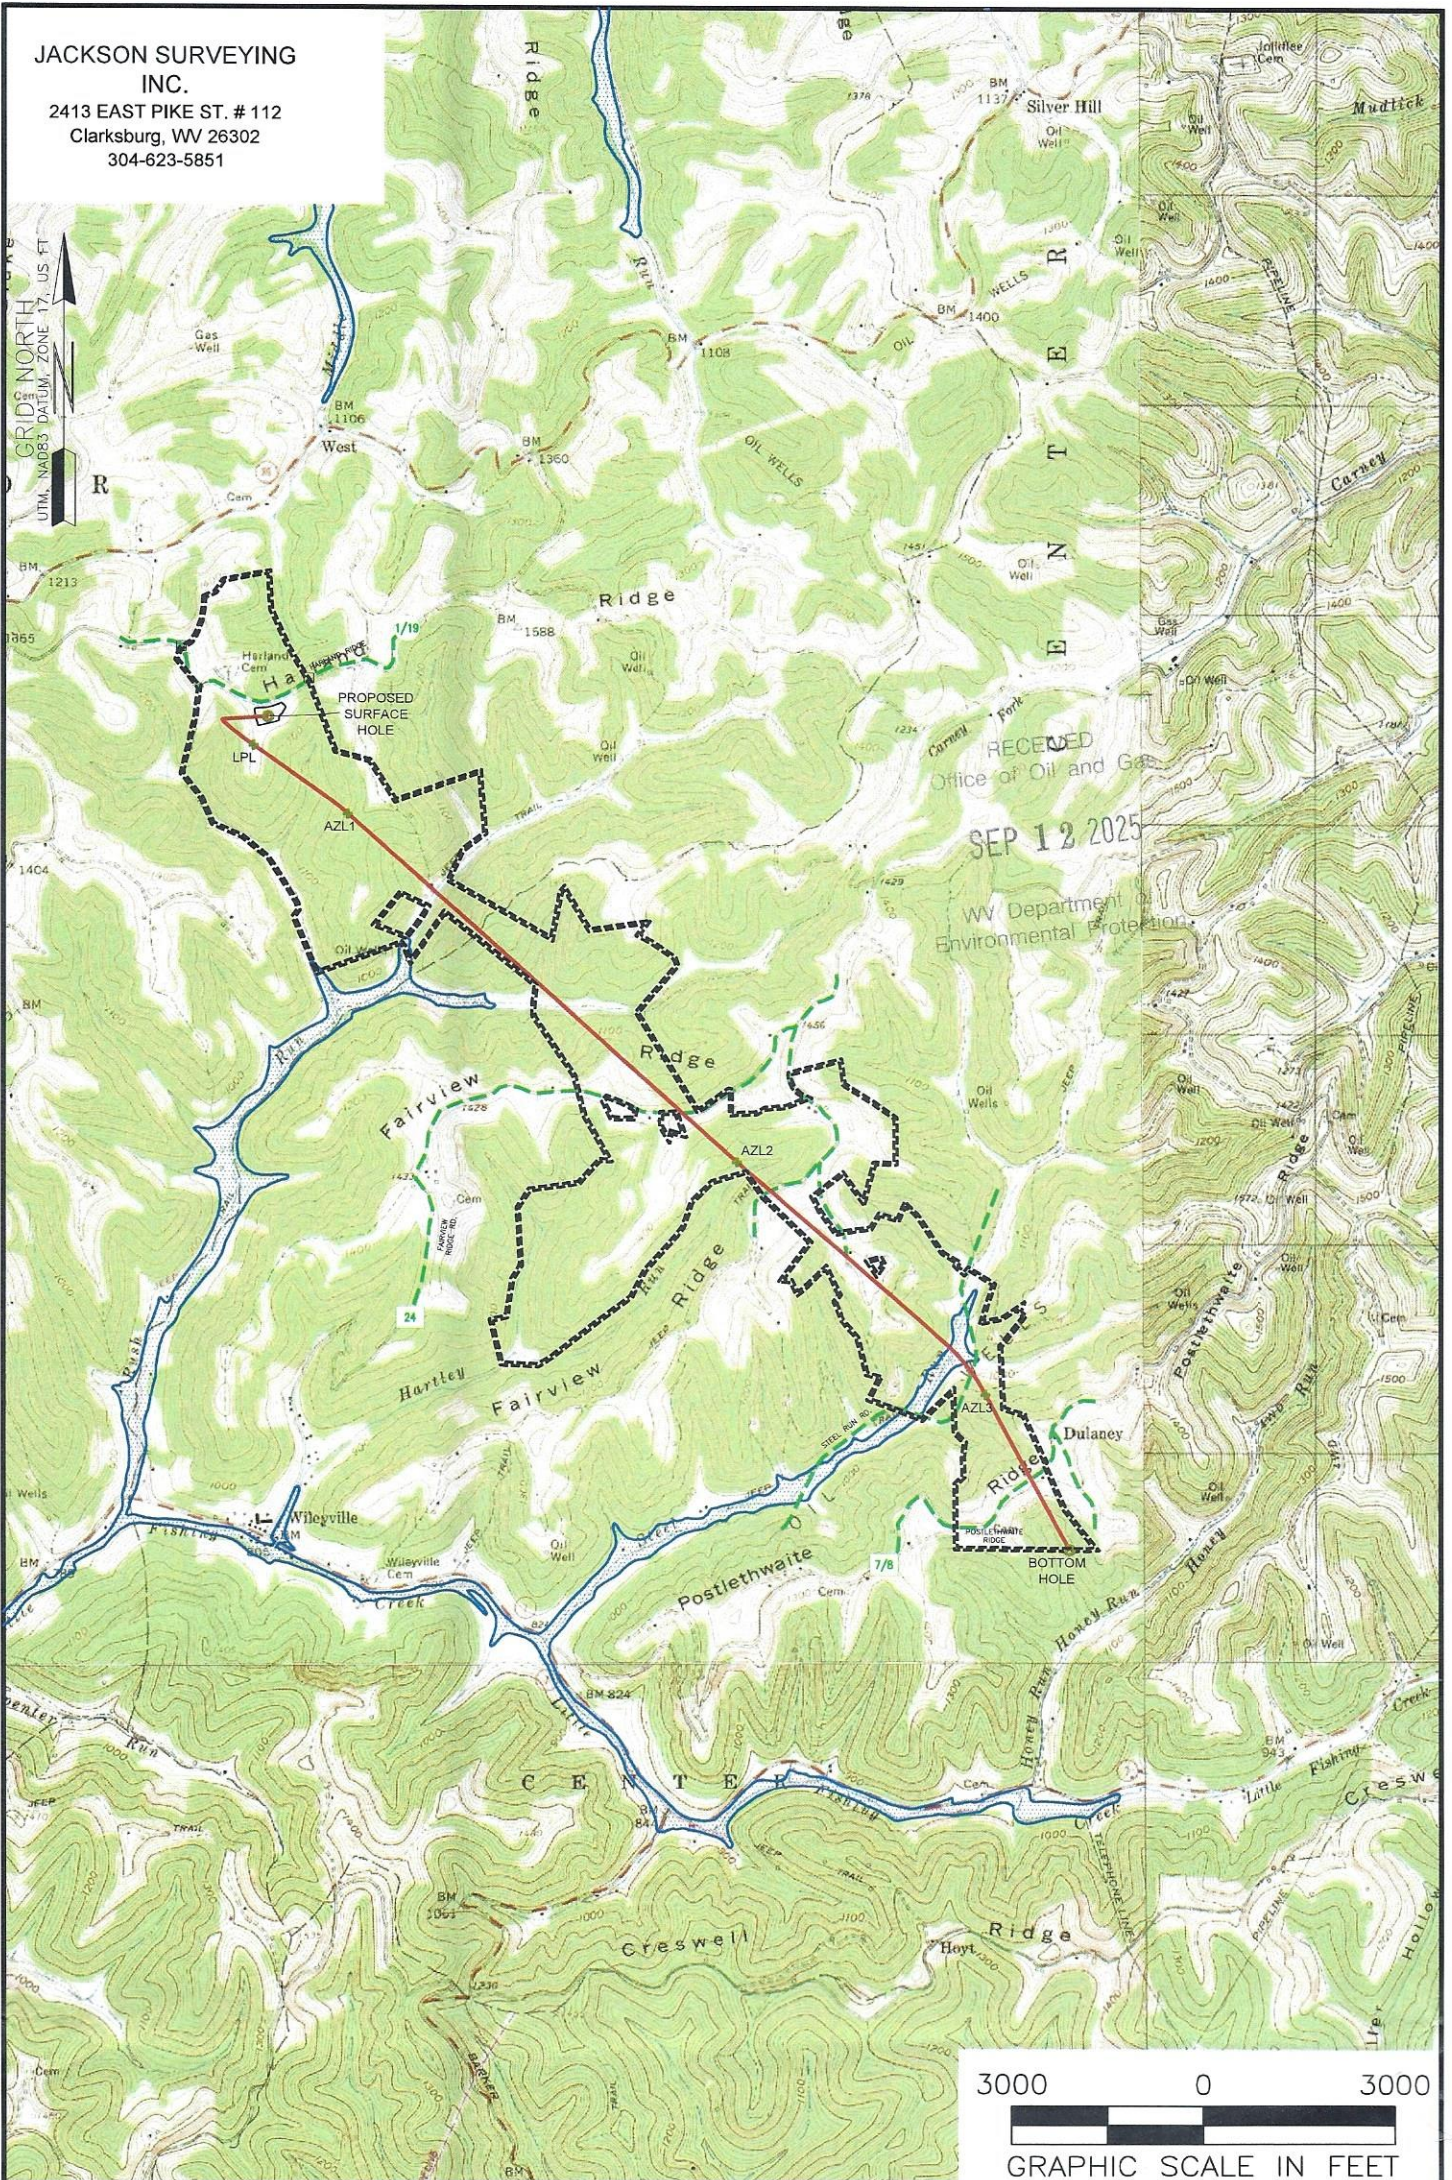

NOTES ON SURVEY

1. SURFACE AND ROYALTY OWNER INFORMATION AND THEIR BOUNDARIES SHOWN HEREON WERE PLOTTED FROM DEEDS AND/OR TAX PARCEL MAPS PROVIDED BY CLIENT AND/OR FIELD LOCATIONS.
2. THIS PLAT DOES NOT REPRESENT A BOUNDARY SURVEY OF THE PARCELS SHOWN HEREON.
4. ALL INSETS ARE GRID NORTH UNLESS OTHERWISE DEPICTED.

LEGEND:

- PROPOSED SURFACE HOLE / BOTTOM HOLE
- EXISTING / PRODUCING WELLHEAD
- LPL* LANDING POINT LOCATION
- FLOOD PLAIN
- 10/17/2025
- PUBLIC ROAD
- ACCESS ROAD TO PREV. SITE
- LEASE BOUNDARY
- PROPOSED PATH

WELL OPERATOR:
EXPAND OPERATING LLC

ADDRESS:
1300 FORT PIERPONT ROAD, SUITE 200 MORGANTOWN, WV 26508

SURFACE OWNER:
RIDGETOP CAPITAL VI LP

WELL (FARM) NAME:

RIDGETOP LAND VENTURES WTZ


WELL #
6H

COUNTY - CODE
WETZEL - 103

DISTRICT;
PROCTOR

USGS 7 1/2 QUADRANGLE MAP NAME
WILEYVILLE, WV

JACKSON SURVEYING
INC.
2413 EAST PIKE ST. # 112
Clarksburg, WV 26302
304-623-5851

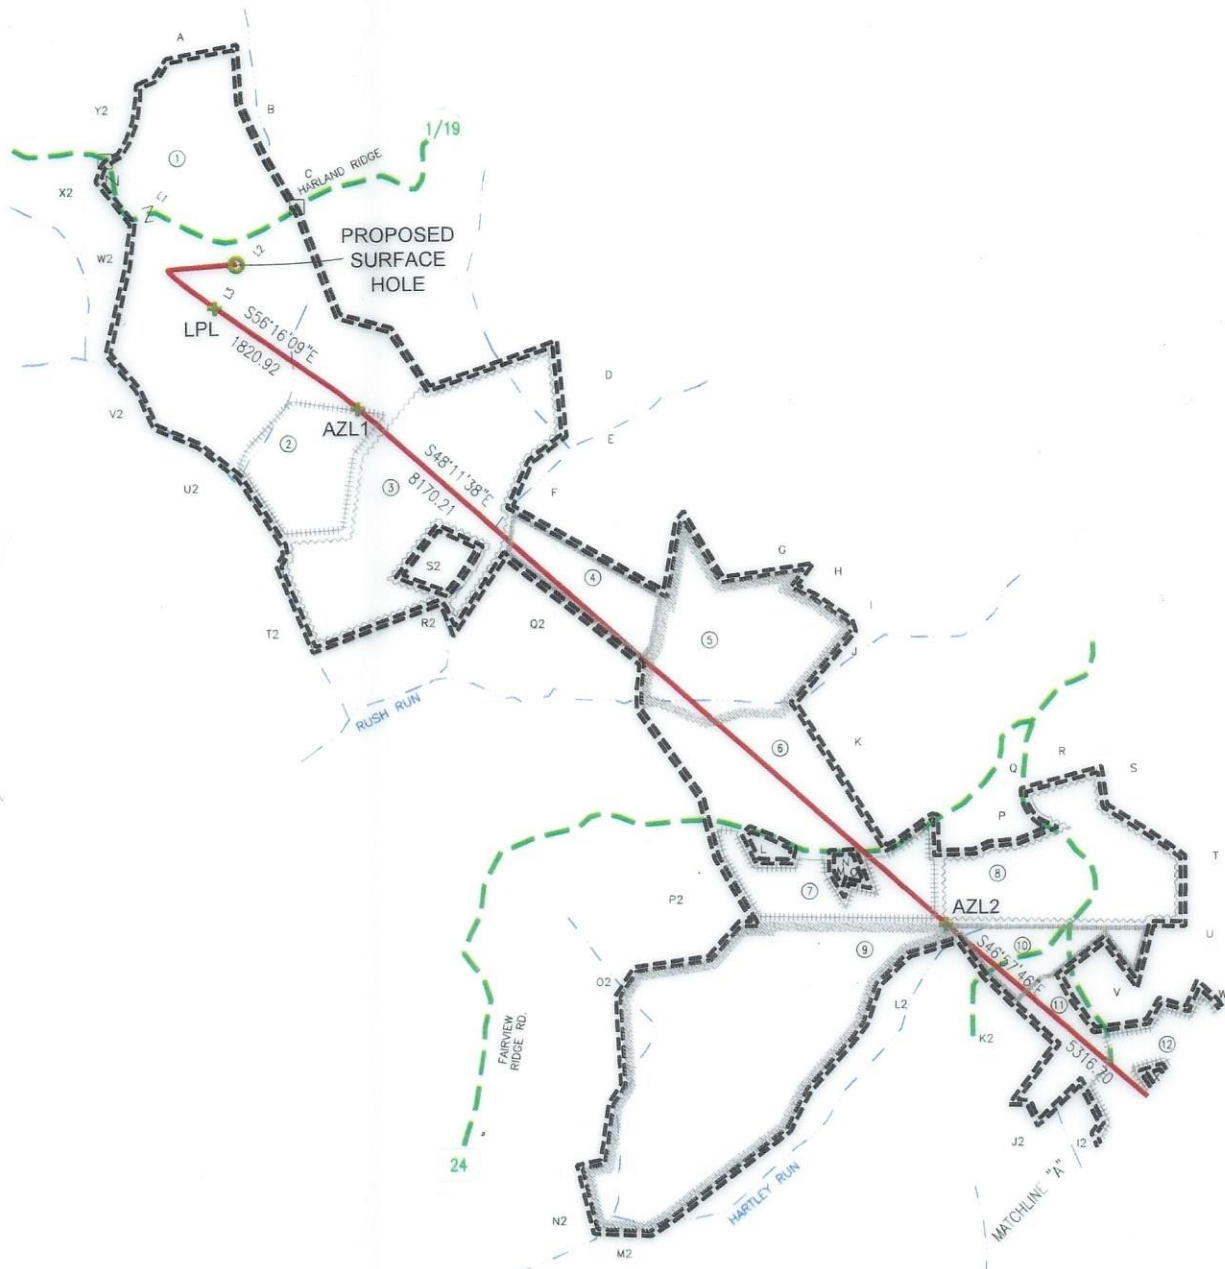




I, THE UNDERSIGNED, HEREBY CERTIFY THAT THIS PLAT IS
CORRECT TO THE BEST OF MY KNOWLEDGE AND BELIEF AND SHOWS
ALL THE INFORMATION REQUIRED BY LAW AND REGULATIONS ISSUED
AND PRESCRIBED BY THE DEPARTMENT OF ENVIRONMENTAL PROTECTION.

P.S. 708 *David L Jackson*



REVISIONS:	COMPANY:				
	OPERATOR'S			RIDGETOP LAND VENTURES WTZ	
	WELL #:			6H	
	DISTRICT:		COUNTY:	STATE:	
	PROCTOR		WETZEL	WV	
	DATE:			06-26-2025	
	DRAWN BY:			N. MANO	
	SCALE:			N/A	
	DRAWING NO:				
	WELL LOCATION			PLAT 2	

JACKSON SURVEYING
INC.
2413 EAST PIKE ST. # 112
Clarksburg, WV 26302
304-623-5851

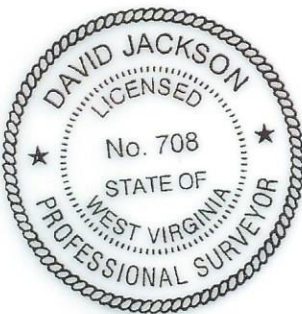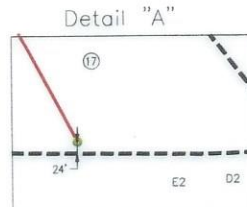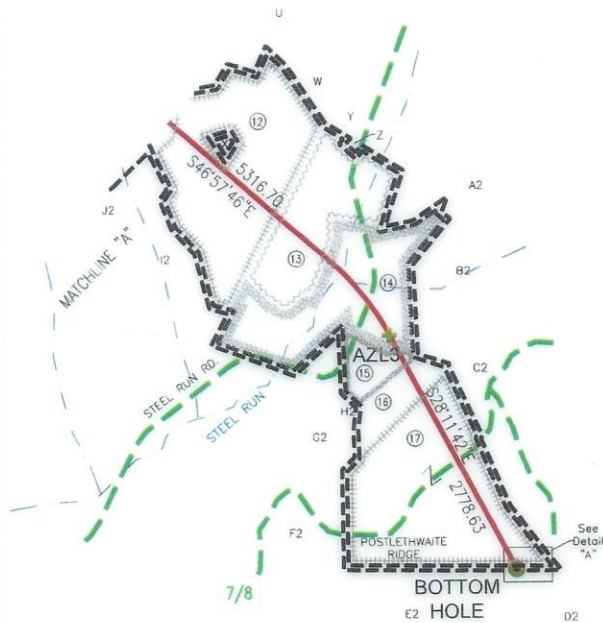

I, THE UNDERSIGNED, HEREBY CERTIFY THAT THIS PLAT IS
CORRECT TO THE BEST OF MY KNOWLEDGE AND BELIEF AND SHOWS
ALL THE INFORMATION REQUIRED BY LAW AND REGULATIONS ISSUED
AND PRESCRIBED BY THE DEPARTMENT OF ENVIRONMENTAL PROTECTION.

P.S. 708

David L Jackson

2000 0 2000
GRAPHIC SCALE IN FEET
10/17/2025

REVISIONS:	COMPANY: expand			DATE: 06-26-2025
	OPERATOR'S RIDGETOP LAND VENTURES WTZ			DRAWN BY: N. MANO
	WELL #: 6H			SCALE: N/A
	DISTRICT: PROCTOR	COUNTY: WETZEL	STATE: WV	DRAWING NO:
				WELL LOCATION PLAT 3

JACKSON SURVEYING
INC.
2413 EAST PIKE ST. # 112
Clarksburg, WV 26302
304-623-5851

WELL BORE TRACTS		
TRACT	SURFACE OWNER (S) / ROYALTY OWNER (R)	TAX PARCEL
1	RIDGETOP CAPITAL VI LP (S)/(R)	12-14-25
TRACT	SURFACE OWNER (S)	TAX PARCEL
2	BALLOUZ A C (S)	12-14-35
3	CECIL AARON C & TRINA LEA; L/E CECIL ROBERT L (S)	12-15-33
4	DALLISON LUMBER COMPANY INC (S)	1-9-7
5	MELLOTT EDWARD NOEL HRS (S)	1-9-6
6	WOOD RYAN A (S)	1-9-11.1
7	WYKERT LEWIS N EST (ALBERTA WYKERT - LIFE) (S)	1-9-11
8	CAIN SAMUEL EST & CAIN VALERIE (S)	1-10-46
9	WYKERT LEWIS EST & ALBERTA (ALBERTA WYKERT - LIFE EST) (S)	1-13-5
10	CAIN SAMUEL EST & CAIN VALERIE (S)	1-14-1
11	CAIN FLOYD D (S)	1-14-11
12	CAIN FLOYD D (S)	1-14-13
13	CADLE EARNEST H LIVING TRUST (S)	1-14-24
14	CADLE EARNEST HOWARD LIVING TRUST (S)	1-14-16
15	ELTON CLARICE B ET AL (S)	1-14-54
16	COASTAL FOREST RESOURCES CO (S)	1-14-55
17	STACKPOLE LORETTA (S)	1-14-37

ADJOINING OWNERS TABLE		
TRACT	SURFACE OWNER	TAX PARCEL
A	LASURE MICHAEL E	12-14-14
B	PITOSCIA WILLIAM R REVOCABLE LIVING TRUST	12-14-16
C	PITOSCIA ANTHONY A & DAVID T	12-14-26
D	LEMASTERS HAROLD E & BETTY L; LEMASTERS HAROLD E & BETTY S; LEMASTERS KEYSTONE TRUST; & STANSBERRY LINDA SNIDER & JAMES F SNIDER	12-15-31
E	MELLOTT TERREL	1-9-14
F	RICHMAN TROY M	1-9-4
G	MELOTT SHIRLEY	1-9-15
H	DALLISON LUMBER INC	1-9-16
I	MELLOTT EDWARD NOEL HRS	1-9-5
J	SNIDER GARNET EST LEMASTERS HAROLD	1-10-21
K	JARRELL WILMA & JEFFREY	1-9-12
L	WYKERT JAMES	1-9-11.2
M	WYKERT LEWIS N JR & DIANN L	1-9-11.5
N	WYKERT LEWIS N JR & DIANN L	1-9-11.3
O	WYKERT JAMES E & JR LEWIS N	1-9-11.4
P	JARRELL WILMA & JEFFREY	1-9-13
Q	JARRELL WILMA & JEFFREY	1-10-45
R	WYKERT WAYNE	1-10-45.1
S	MCCRAY LINDA ETAL	1-10-33
T	COASTAL FOREST RESOURCES CO	1-10-47
U	CAIN VALERIE ETAL	1-14-2
V	CAIN FLOYD D	1-14-12
W	BOWYER DAVID E	1-14-13.1
X	POOLE CEMETERY	1-14-14
Y	CADLE EARNEST H LIVING TRUST	1-14-25
Z	CADLE EARNEST HOWARD LIVING TRUST	1-14-15
A2	COASTAL FOREST RESOURCES CO	1-14-17
B2	COASTAL FOREST RESOURCES CO	1-14-53
C2	MYERS HERBERT R JR	1-14-38
D2	BAKER BOBBY	1-14-47
E2	BAKER BOBBY LEE WRIGHT DONNA	1-14-46
F2	THOMAS JACK W	1-14-36
G2	MCELROY GEORGE F; BARTH GOLDIE	1-14-35
H2	MCELROY GEORGE F; BARTH GOLDIE	1-14-22
I2	CADLE EARNEST HOWARD LIVING TRUST	1-14-57
J2	WYKERT WAYNE E; WYKERT WAYNE E II	1-14-20
K2	CAIN SAMUEL HRS	1-13-10
L2	BYLER GARRY L; WRIGHT DAVID W, CSONKA DONNA	1-13-9
M2	HARTWIG A RAY EST; PHILLIPS TERRY A & CATHLENE L	1-13-14
N2	PHILLIPS TERRY A & CATHLENE L	1-13-14.1
O2	MORRIS PATRICK L	1-13-4
P2	HUGGINS FAMILY IRREVOCABLE TRUST	1-9-10
Q2	THOMAS CALEB M & VICTORIA M	1-9-2
R2	RICHMAN TROY	1-9-3.1
S2	CECIL RANDY M & JANET S	12-18-36
T2	REED VICKY ANN	1-9-3
U2	BECKER ERICK D & PHYLLIS	12-18-7
V2	BLAKE RYAN ETAL L/E BLAKE PAUL J	12-14-34
W2	GODDARD CATHERINE L & LEDERGERBER JAMES M	12-14-24
X2	GODDARD CATHERINE L & LEDERGERBER JAMES M	12-14-23
Y2	RITCHEA JAMES & JORETTA	12-14-4

10/17/2025

REVISIONS:	COMPANY:		
	OPERATOR'S	RIDGETOP LAND VENTURES WTZ	DATE: 06-26-2025
	WELL #:	6H	DRAWN BY: N. MANO
	DISTRICT:	PROCTOR	SCALE: N/A
	COUNTY:	WETZEL	DRAWING NO:
	STATE:	WV	WELL LOCATION PLAT 4