


4710303763

JACKSON SURVEYING
INC.
2413 EAST PIKE ST. # 112
Clarksburg, WV 26302
304-623-5851

GRID NORTH
UTM, NAD83 DATUM, ZONE 17, US FT
R

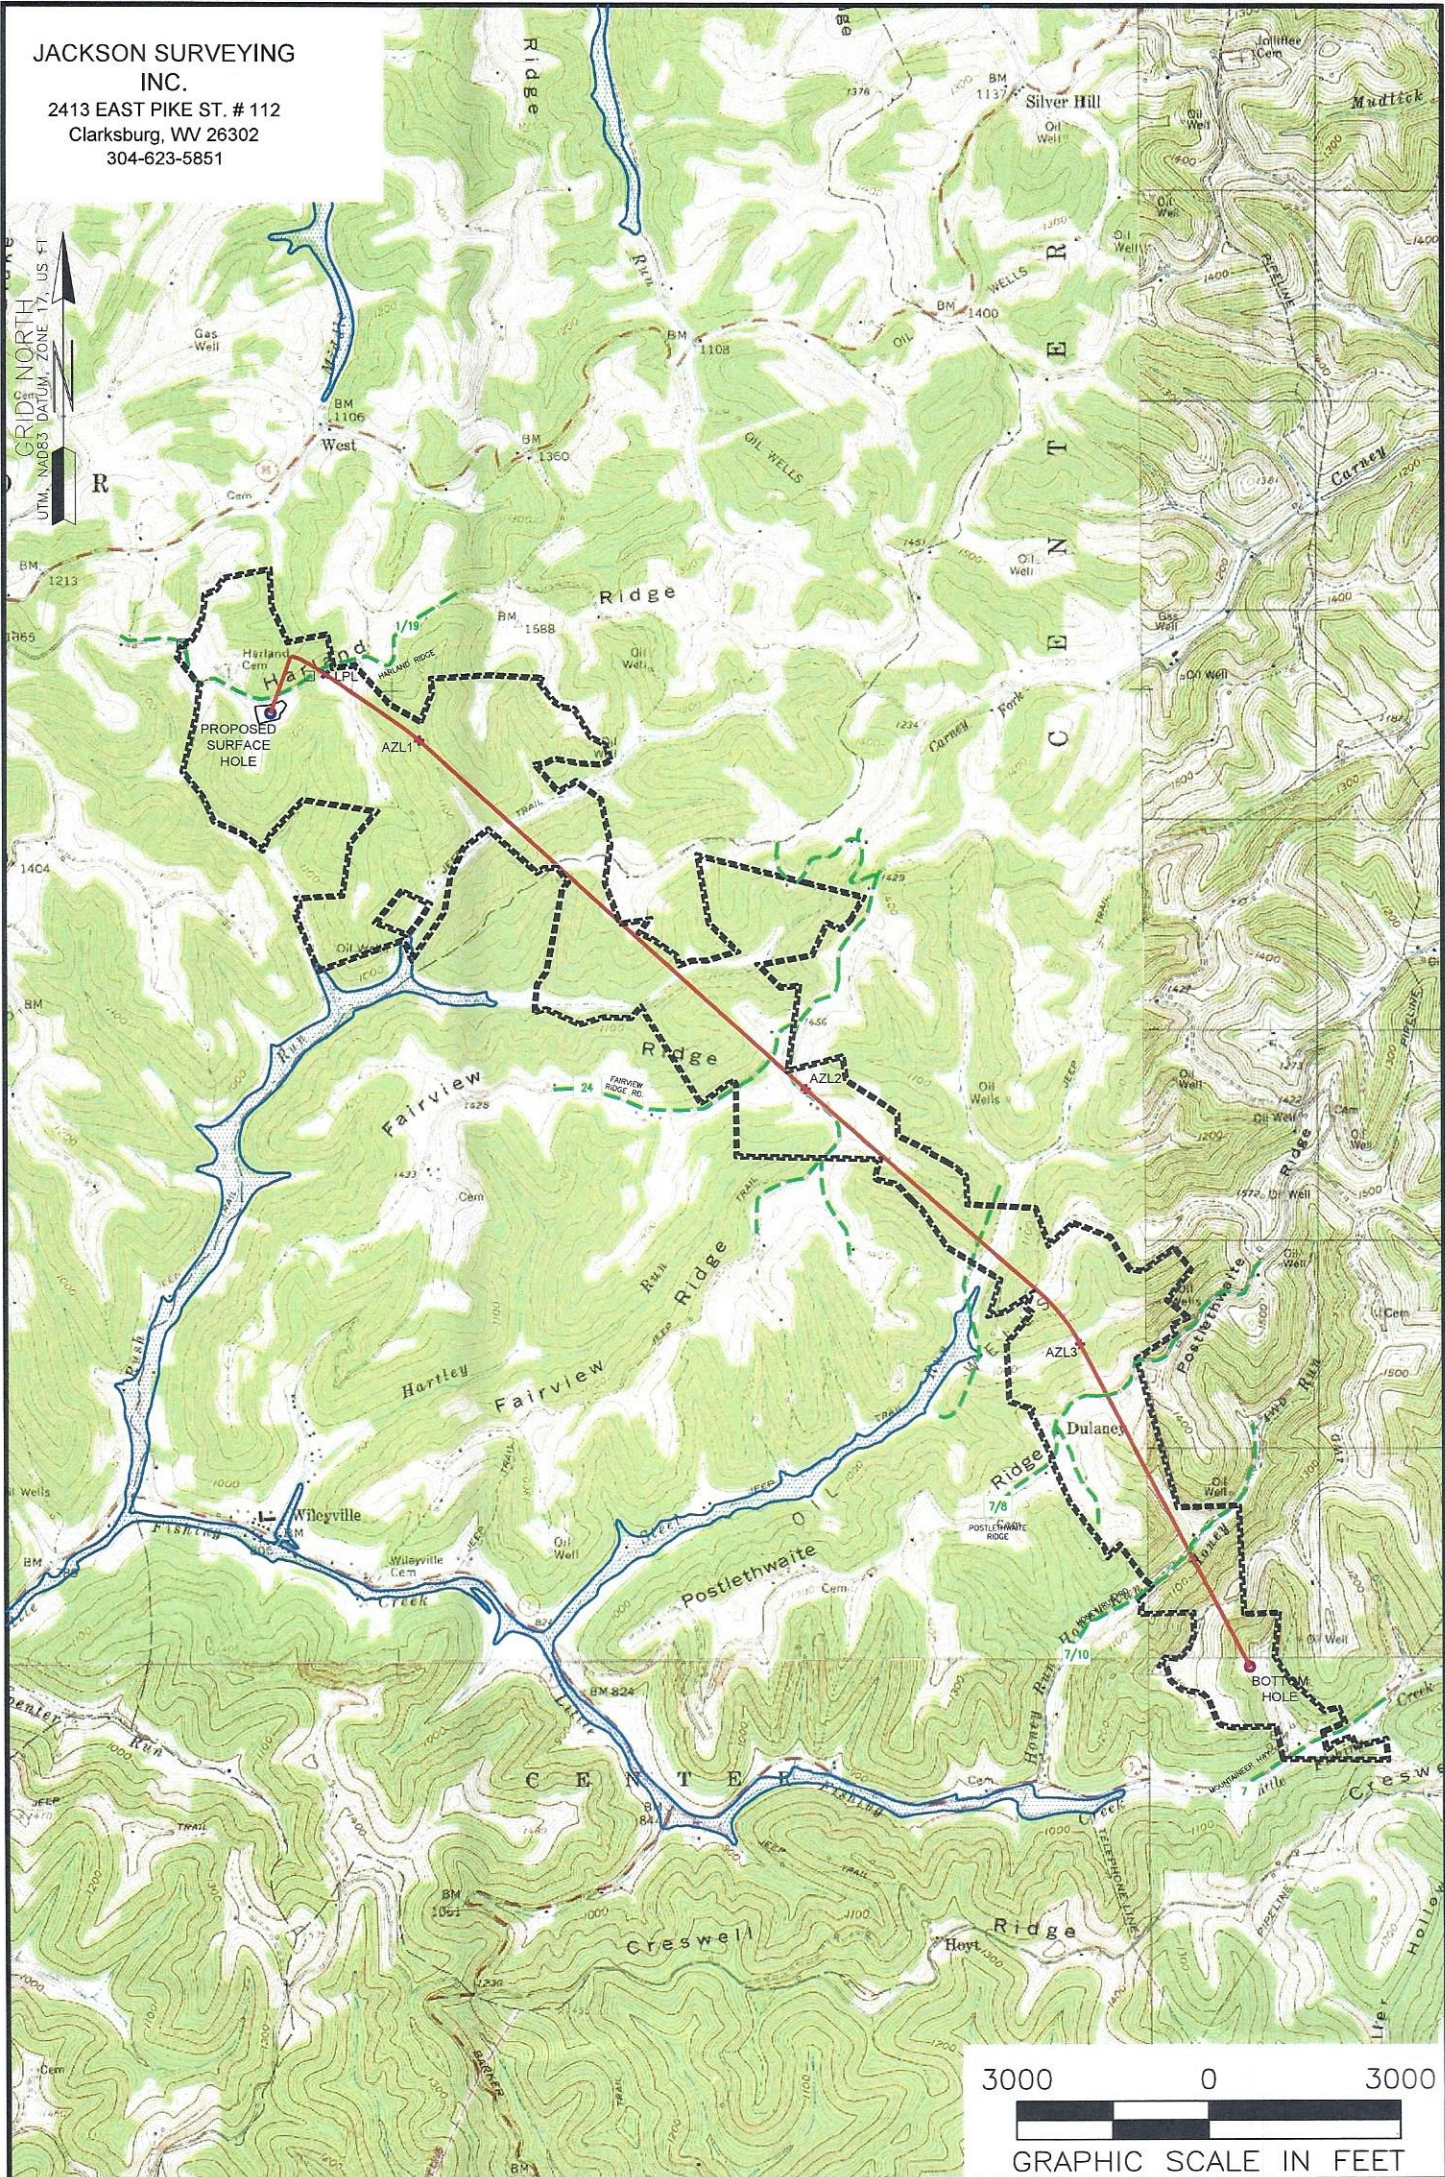

NOTES ON SURVEY

- 1. SURFACE AND ROYALTY OWNER INFORMATION AND THEIR BOUNDARIES SHOWN HEREON WERE PLOTTED FROM DEEDS AND/OR TAX PARCEL MAPS PROVIDED BY CLIENT AND/OR FIELD LOCATIONS.
- 2. THIS PLAT DOES NOT REPRESENT A BOUNDARY SURVEY OF THE PARCELS SHOWN HEREON.
- 4. ALL INSETS ARE GRID NORTH UNLESS OTHERWISE DEPICTED.

LEGEND:

- PROPOSED SURFACE HOLE / BOTTOM HOLE
- EXISTING / PRODUCING WELLHEAD
- LPL LANDING POINT LOCATION
- FLOOD PLAIN
- 10/17/2025
- PUBLIC ROAD
- ACCESS ROAD TO PREV. SITE
- LEASE BOUNDARY
- PROPOSED PATH

WELL OPERATOR: EXPAND OPERATING LLC	WELL (FARM) NAME: RIDGETOP LAND VENTURES WTZ	WELL # 10H
ADDRESS: 1300 FORT PIERPONT ROAD, SUITE 200 MORGANTOWN, WV 26508	COUNTY - CODE WETZEL - 103	DISTRICT; PROCTOR
SURFACE OWNER: RIDGETOP CAPITAL VI LP	USGS 7 1/2 QUADRANGLE MAP NAME WILEYVILLE, WV	

Latitude: 39°40'00"

SURFACE HOLE 1838'

BOTTOM HOLE 10090'

Latitude: 39°37'30"

BHL

SHL

Longitude: 80°35'00"

Longitude: 80°40'00"

BOTTOM HOLE 126'

SURFACE HOLE 303'

JACKSON SURVEYING
INC.

2413 EAST PIKE ST. # 112
Clarksburg, WV 26302
304-623-5851

SURFACE HOLE LOCATION (SHL):

UTM (NAD83, ZONE 17, METERS):
NORTHING: 4,390,720.109
EASTING: 528,031.437




LANDING POINT (LPL):

UTM (NAD83, ZONE 17, METERS):
NORTHING: 4,390,905.089
EASTING: 528,294.264

BOTTOM HOLE LOCATION (BHL):

UTM (NAD83, ZONE 17, METERS):
NORTHING: 4,386,167.997
EASTING: 532,686.465

LINE	BEARING	DISTANCE	DESCRIPTION	MONUMENT
L1	N 51°49'30" W	1757.73'	SHL TO LANDMARK	FD 1/2" REBAR
L2	N 46°17'01" E	847.68'	SHL TO LANDMARK	FD 1/2" REBAR
LINE	BEARING	DISTANCE	CURVE LENGTH	DESCRIPTION
L3	N 54°51'42" E	1054.45'	1,551.69'	SHL TO LPL

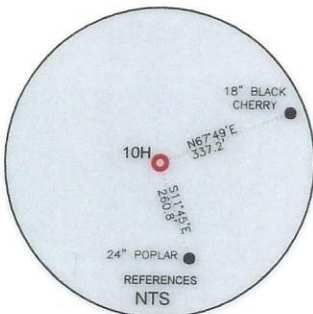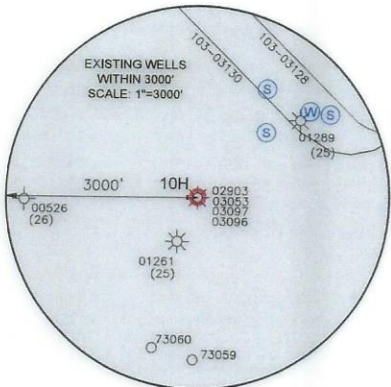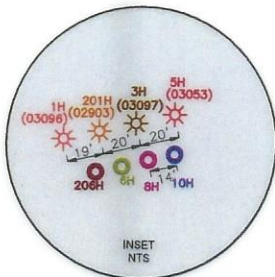

WELL RESTRICTIONS

1. NO OCCUPIED DWELLINGS > 2500 SQ FT. WITHIN 625 FEET OF CENTER OF PAD.
2. NO AGRICULTURE BUILDINGS > 2500 SQ FT. WITHIN 625 FEET OF CENTER OF PAD.
3. NO WATER WELLS OR DEVELOPED SPRINGS ARE WITHIN 250 FEET OF PROPOSED WELL.
4. NO PERENNIAL STREAMS, LAKES, PONDS, OR RESERVOIRS WITHIN 100 FEET OF THE LIMITS OF DISTURBANCE.
5. NO NATURALLY PRODUCING TROUT STREAM WITHIN 300 FEET OF LIMITS OF DISTURBANCE.
6. NO GROUND INTAKE OR PUBLIC WATER SUPPLY WITHIN 1000 FEET OF WELL PAD, LIMITS OF DISTURBANCE, E & S CONTROLS OR PUBLIC WATER SUPPLY.



NOTES ON SURVEY

1. SURFACE AND ROYALTY OWNER INFORMATION AND THEIR BOUNDARIES SHOWN HEREON WERE PLOTTED FROM DEEDS AND/OR TAX PARCEL MAPS PROVIDED BY CLIENT AND/OR FIELD LOCATIONS.
2. THIS PLAT DOES NOT REPRESENT A BOUNDARY SURVEY OF THE PARCELS SHOWN HEREON.
4. ALL INSETS ARE GRID NORTH UNLESS OTHERWISE DEPICTED.

I, THE UNDERSIGNED, HEREBY CERTIFY THAT THIS PLAT IS CORRECT TO THE BEST OF MY KNOWLEDGE AND BELIEF AND SHOWS ALL THE INFORMATION REQUIRED BY LAW AND REGULATIONS ISSUED AND PRESCRIBED BY THE DEPARTMENT OF ENVIRONMENTAL PROTECTION.

P.S. 708

David L Jackson

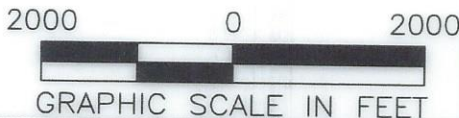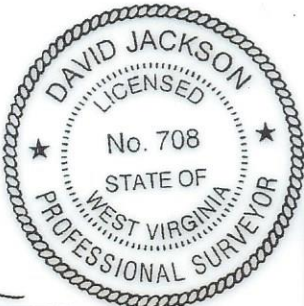

COMPANY:

expand



(+) DENOTES LOCATION OF WELL ON UNITED STATES TOPOGRAPHIC MAPS

WVDEP
OFFICE OF OIL & GAS
601 57TH STREET
CHARLESTON, WV 25034

MINIMUM
DEGREE OF
ACCURACY:

1/200

PROVEN
SOURCE OF
ELEVATION:

SURVEY
GRADE GPS
(NAVD 88, US FT)

COMPANY:

RIDGETOP LAND VENTURES WTZ

OPERATOR'S WELL #: 10H

API WELL #: 47 103 03763

STATE COUNTY PERMIT

WELL TYPE: OIL ☐ WASTE DISPOSAL ☐ PRODUCTION ☒ DEEP ☐ GAS ☒ LIQUID INJECTION ☐ STORAGE ☐ SHALLOW ☒
WATERSHED: RUSH RUN OF FISH CREEK (HUC-10) ELEVATION: 1435.8'
DISTRICT: PROCTOR COUNTY: WETZEL QUADRANGLE: WILEYVILLE, WV
SURFACE OWNER: RIDGETOP CAPITAL VI LP ACREAGE: ±173.00
OIL & GAS ROYALTY OWNER: RIDGETOP CAPITAL VI LP ACREAGE: ±173.00
DRILL ☒ DRILL DEEPER ☐ REDRILL ☐ FRACTURE OR STIMULATE ☒ PLUG OFF OLD FORMATION ☐ PERFORATE NEW FORMATION ☐
CONVERT ☐ PLUG & ABANDON ☐ CLEAN OUT & REPLUG ☐ OTHER CHANGE ☐ (SPECIFY) 10/17/2025
TARGET FORMATION: MARCELLUS ESTIMATED DEPTH: 7,588 TVD 29,286 TMD

WELL OPERATOR: EXPAND OPERATING LLC DESIGNATED AGENT: BRITTANY WOODY
ADDRESS: 1300 FORT PIERPONT ROAD, SUITE 200 ADDRESS: 1300 FORT PIERPONT ROAD, SUITE 200
CITY: MORGANTOWN STATE: WV ZIP CODE: 26508 CITY: MORGANTOWN STATE: WV ZIP CODE: 26508

LEGEND: ☒ PROPOSED SURFACE HOLE / BOTTOM HOLE ☒ SURVEYED BOUNDARY
☒ EXISTING / PRODUCING WELLHEAD ☒ DRILLING UNIT
LPL ☒ LANDING POINT LOCATION ☒ LEASE BOUNDARY
☒ EXISTING WATER WELL ☒ PROPOSED PATH
☒ EXISTING SPRING

REVISIONS: DATE: 06-26-2025
DRAWN BY: N. MANO
SCALE: 1" = 2000'
DRAWING NO:
WELL LOCATION PLAT

JACKSON SURVEYING
INC.
2413 EAST PIKE ST. # 112
Clarksburg, WV 26302
304-623-5851



I, THE UNDERSIGNED, HEREBY CERTIFY THAT THIS PLAT IS
CORRECT TO THE BEST OF MY KNOWLEDGE AND BELIEF AND SHOWS
ALL THE INFORMATION REQUIRED BY LAW AND REGULATIONS ISSUED
AND PRESCRIBED BY THE DEPARTMENT OF ENVIRONMENTAL PROTECTION.

P.S. 708

David L Jackson

2000 0 2000




GRAPHIC SCALE IN FEET

10/17/2025

REVISIONS:	COMPANY:			expand
	OPERATOR'S RIDGETOP LAND VENTURES WTZ			DATE: 06-26-2025
	WELL #: 10H			DRAWN BY: N. MANO
	DISTRICT: PROCTOR	COUNTY: WETZEL	STATE: WV	SCALE: N/A
				DRAWING NO:
				WELL LOCATION PLAT 2

JACKSON SURVEYING
INC.
2413 EAST PIKE ST. # 112
Clarksburg, WV 26302
304-623-5851

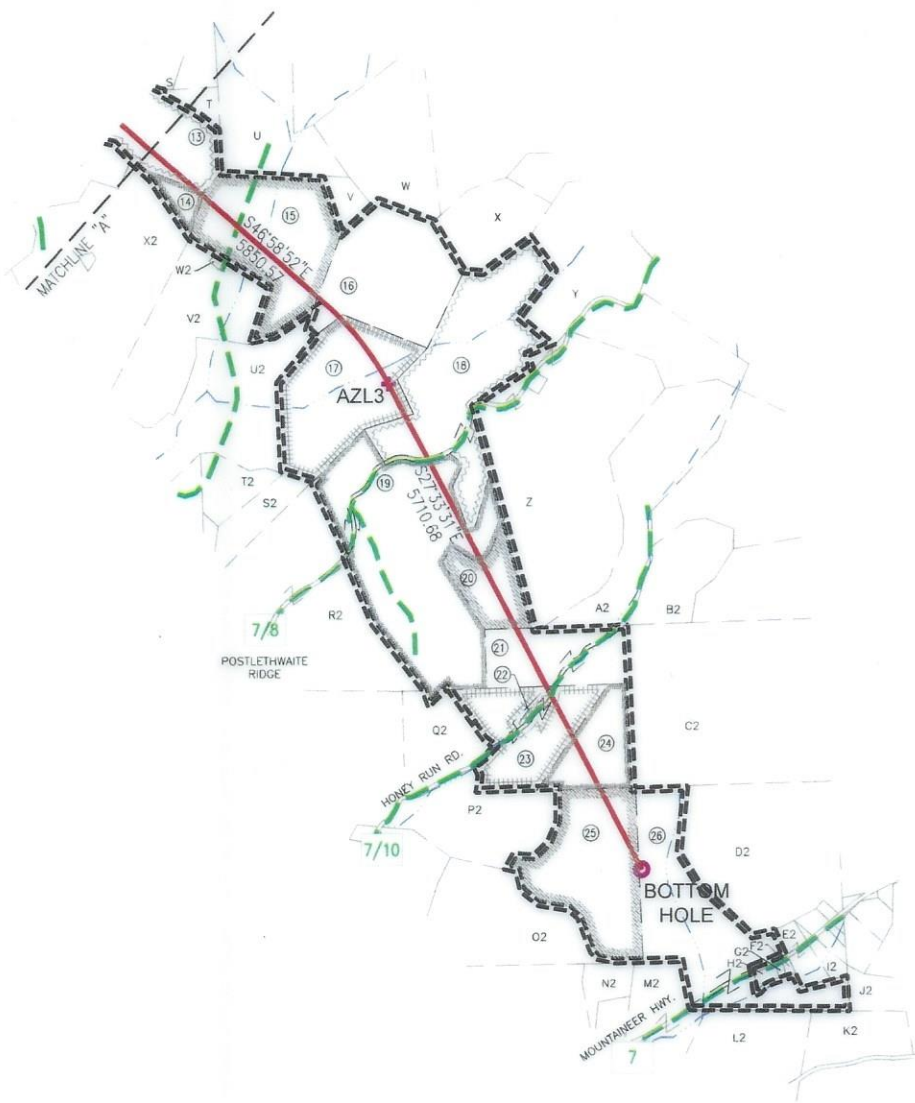

I, THE UNDERSIGNED, HEREBY CERTIFY THAT THIS PLAT IS
CORRECT TO THE BEST OF MY KNOWLEDGE AND BELIEF AND SHOWS
ALL THE INFORMATION REQUIRED BY LAW AND REGULATIONS ISSUED
AND PRESCRIBED BY THE DEPARTMENT OF ENVIRONMENTAL PROTECTION.

P.S. 708

David L Jackson

2000 0 2000
GRAPHIC SCALE IN FEET
10/17/2025

REVISIONS:

COMPANY:			expand	
OPERATOR'S			RIDGETOP LAND VENTURES WTZ	
WELL #:			10H	
DISTRICT:		COUNTY:	STATE:	DATE: 06-26-2025
PROCTOR		WETZEL	WV	DRAWN BY: N. MANO
				SCALE: N/A
				DRAWING NO:
				WELL LOCATION PLAT 3

JACKSON SURVEYING
INC.
2413 EAST PIKE ST. # 112
Clarksburg, WV 26302
304-623-5851

WELL BORE TRACTS		
TRACT	SURFACE OWNER (S) / ROYALTY OWNER (R)	TAX PARCEL
1	RIDGETOP CAPITAL VI LP (S)/(R)	12-14-25
TRACT	SURFACE OWNER (S)	TAX PARCEL
2	PITOSCIA ANTHONY A & DAVID T (S)	12-14-26
3	CHRISTY MICHAEL M JR ETAL HALL SUSAN (S)	12-15-25
4	CECIL AARON C & TRINA LEA (S)	12-15-33
5	LEMASTERS HAROLD E & BETTY L (S)	12-15-31
6	MELLOTT TERREL (S)	1-9-14
7	MELLOTT EDWARD NOEL HRS (S)	1-9-6
8	SNIDER GARNET EST, LEMASTERS HAROLD (S)	1-10-21
9	JARRELL WILMA & JEFFREY (S)	1-10-45
10	JARRELL WILMA & JEFFREY (S)	1-9-12
11	JARRELL WILMA & JEFFREY (S)	1-9-13
12	CAIN SAMUEL EST & CAIN VALERIE (S)	1-10-46
13	CAIN VALERIE ETAL (S)	1-14-2
14	BOWYER DAVID E (S)	1-14-13.1
15	CADLE EARNEST H LIVING TRUST (S)	1-14-25
16	COASTAL FOREST RESOURCES CO (S)	1-14-17
17	COASTAL FOREST RESOURCES CO (S)	1-14-53
18	HOLT JAMES H (S)	1-14-26
19	MYERS HERBERT R JR (S)	1-14-38
20	MYERS DONNA J; OWENS-MYERS ALLEN (S)	1-14-39
21	MYERS DONNA J; OWENS-MYERS ALLEN (S)	1-14-40
22	BAKER BOBBY (S)	1-14-48
23	BAKER BOBBY (S)	1-14-49
24	DENT BILLY RAY (S)	1-14-50
25	DENT BILLY RAY (S)	1-18-6
26	DENT BILLY RAY (S)	1-18-7

ADJOINING OWNERS TABLE		
TRACT	SURFACE OWNER	TAX PARCEL
A	RITCHEA JAMES & JORETTA	12-14-4
B	LASURE MICHAEL E	12-14-14
C	PITOSCIA WILLIAM R REVOCABLE LIVING TRUST	12-14-16
D	PITOSCIA WILLIAM R REVOCABLE LIVING TRUST	12-14-27
E	RITCHEA WILLIAM D & SHIRLEY E	12-15-21
F	CHRISTY MICHAEL M JR ETAL; HALL SUSAN	12-15-22
G	CHRISTY MICHAEL M JR ETAL; HALL SUSAN	12-15-26
H	BROWN SANDY K	12-15-27
I	LEMASTERS HAROLD E & BETTY L	12-15-32
J	MELLOTT SHIRLEY	1-9-15
K	DALLISON LUMBER INC	1-9-16
L	MELLOTT EDWARD NOEL HRS	1-9-5
M	MELLOTT STEVEN B & JEFFERY C; L/E MELLOTT SHIRLEY	1-10-22
N	WYKERT ERIC D	1-10-23
O	MCCRAY LINDA ETAL	1-10-33
P	RICHTER ROMNEY & CAROL	1-10-33.1
Q	WYKERT WAYNE	1-10-45.2
R	WYKERT WAYNE	1-10-45.1
S	COASTAL FOREST RESOURCES CO	1-10-47
T	COASTAL FOREST RESOURCES CO; COASTAL TIMBERLANDS CO	1-14-2.1
U	COASTAL FOREST RESOURCES CO	1-14-3
V	COASTAL FOREST RESOURCES CO	1-14-25.1
W	COASTAL FOREST RESOURCES CO	1-14-4
X	FURLONG JOHN W	1-14-6.1
Y	FURLONG JOHN W	1-14-6.2
Z	MASON KENETH R & JENNIFER L	1-14-28
A2	MASON KENNETH R & JENNIFER L	1-14-29
B2	MASON KENNETH R & JENNIFER L	1-14-30
C2	ASHCRAFT JAMES E	1-14-41
D2	ASHCRAFT JAMES E	1-18-8
E2	MORRIS ANTHONY D & SHIRLEY	1-18-7.5
F2	BRIGGS DANNY CARL & DIANA LYNN	1-18-7.4
G2	BRIGGS DANNY C & DIANA L	1-18-7.6
H2	BRIGGS DANNY & DIANA	1-18-7.7
I2	MORRIS ANTHONY D & SHIRLEY D	1-18-7.3
J2	MORRIS PELMA B	1-18-24
K2	YOHO RAYMOND L II; L/E YOHO RAYMOND L & BILLIE S	4-2-3.1
L2	DULANEY DALE K	1-18-23
M2	MILLER DURWIN W; MORGAN TEAUNNA	1-18-22
N2	MILLER DURWIN W; MORGAN TEAUNNA	1-18-20
O2	ASCENT RESOURCES MARCELLUS; MINERALS LLC	1-18-5
P2	BAKER BOBBY	1-14-51
Q2	BAKER BOBBY	1-14-47
R2	STACKPOLE LORETTA	1-14-37
S2	COASTAL FOREST RESOURCES CO	1-14-55
T2	ELTON CLARICE B ET AL	1-14-54
U2	CADLE EARNEST HOWARD LIVING TRUST	1-14-16
V2	CADLE EARNEST H LIVING TRUST	1-14-24
W2	CADLE EARNEST H LIVING TRUST	1-14-15
X2	CAIN FLOYD D	1-14-13
Y2	CAIN FLOYD D	1-14-12
Z2	CAIN SAMUEL EST & CAIN VALERIE	1-14-1
A3	WYKERT LEWIS EST & ALBERTA (ALBERTA WYKERT - LIFE EST)	1-13-5
B3	WYKERT LEWIS EST & ALBERTA (ALBERTA WYKERT - LIFE EST)	1-9-11
C3	WOOD RYAN A	1-9-11.1
D3	HUGGINS FAMILY IRREVOCABLE TRUST	1-9-10
E3	THOMAS CALEB M & VICTORIA M	1-9-2
F3	DALLISON LUMBER COMPANY INC	1-9-7
G3	RICHMAN TROY M	1-9-4
H3	RICHMAN TROY	1-9-3.1
I3	CECIL RANDY M & JANET S	12-18-36
J3	REED VICKY ANN	1-9-3
K3	BECKER ERICK D & PHYLLIS	12-18-7
L3	BALLOUZ A C	12-14-35
M3	BLAKE RYAN ETAL L/E BLAKE PAUL J	12-14-34
N3	GODDARD CATHERINE L & LEDERGERBER JAMES M	12-14-24
O3	GODDARD CATHERINE L & LEDERGERBER JAMES M	12-14-23

10/17/2025

REVISIONS:	

COMPANY:			
OPERATOR'S		RIDGETOP LAND VENTURES WTZ	
WELL #:		10H	
DISTRICT:		COUNTY:	STATE:
PROCTOR		WETZEL	WV
		DATE: 06-26-2025	
		DRAWN BY: N. MANO	
		SCALE: N/A	
		DRAWING NO:	
		WELL LOCATION PLAT 4	