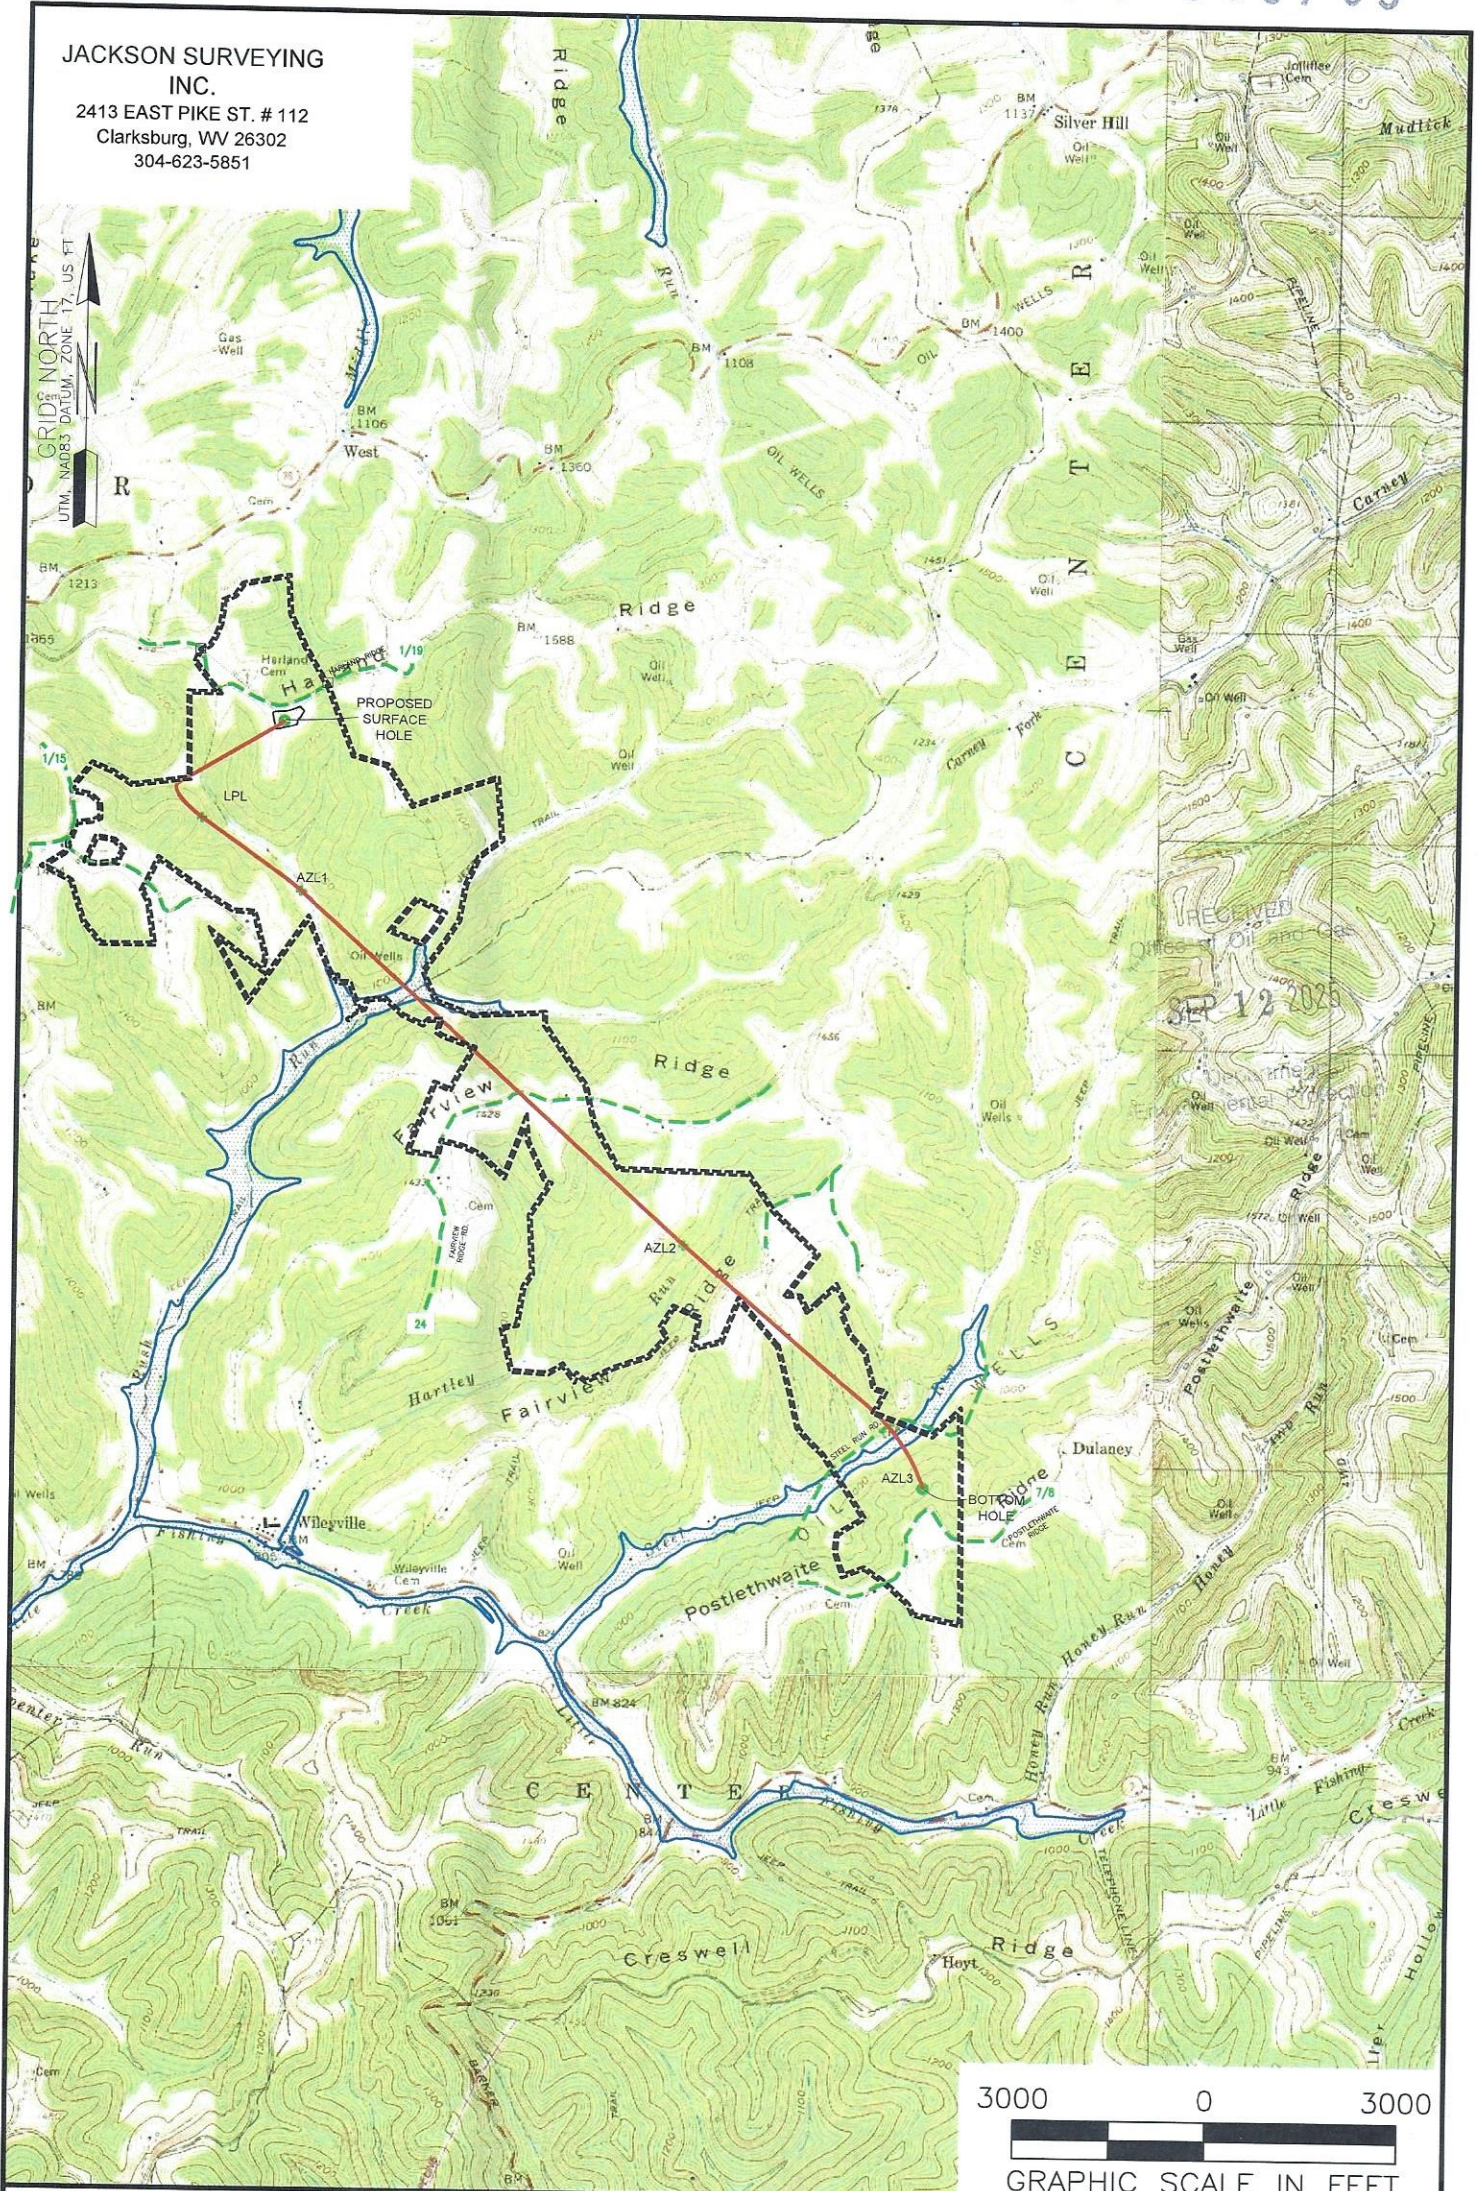


JACKSON SURVEYING
INC.2413 EAST PIKE ST. # 112
Clarksburg, WV 26302
304-623-5851

NOTES ON SURVEY

1. SURFACE AND ROYALTY OWNER INFORMATION AND THEIR BOUNDARIES SHOWN HEREON WERE PLOTTED FROM DEEDS AND/OR TAX PARCEL MAPS PROVIDED BY CLIENT AND/OR FIELD LOCATIONS.
2. THIS PLAT DOES NOT REPRESENT A BOUNDARY SURVEY OF THE PARCELS SHOWN HEREON.
4. ALL INSETS ARE GRID NORTH UNLESS OTHERWISE DEPICTED.

LEGEND:

- PROPOSED SURFACE HOLE / BOTTOM HOLE
- ⊙ EXISTING / PRODUCING WELL(HEAD)
- LPL* LANDING POINT LOCATION
- FLOOD PLAIN

- 10/17/2025
- PUBLIC ROAD
- ACCESS ROAD TO PREV. SITE
- === LEASE BOUNDARY
- PROPOSED PATH

WELL OPERATOR:

EXPAND OPERATING LLC

ADDRESS:

1300 FORT PIERPONT ROAD, SUITE 200 MORGANTOWN, WV 26508

SURFACE OWNER:

RIDGETOP CAPITAL VI LP

WELL (FARM) NAME:

RIDGETOP LAND VENTURES WTZ

WELL

406H

COUNTY - CODE

WETZEL - 103

DISTRICT:

PROCTOR

USGS 7 1/2 QUADRANGLE MAP NAME

WILEYVILLE, WV

JACKSON SURVEYING
INC.

2413 EAST PIKE ST. # 112
Clarksburg, WV 26302
304-623-5851

Latitude: 39°40'00" BOTTOM HOLE 3,530'

SURFACE HOLE 1893'

SHL

Longitude: 80°40'00" SURFACE HOLE 316'

Longitude: 80°37'30" BOTTOM HOLE 12214'

SURFACE HOLE LOCATION (SHL):

UTM (NAD83, ZONE 17, METERS):
NORTHING: 4,390,716.366
EASTING: 528,014.789

LANDING POINT (LPL):




UTM (NAD83, ZONE 17, METERS):
NORTHING: 4,390,248.125
EASTING: 527,629.094

BOTTOM HOLE LOCATION (BHL):

UTM (NAD83, ZONE 17, METERS):
NORTHING: 4,387,103.095
EASTING: 531,104.537

LINE	BEARING	DISTANCE	DESCRIPTION	MONUMENT
L1	N 50°22'52" W	1722.93'	SHL TO LANDMARK	FD 1/2" REBAR
L2	N 48°07'47" E	896.11'	SHL TO LANDMARK	FD 1/2" REBAR
LINE	BEARING	DISTANCE	CURVE LENGTH	DESCRIPTION
L3	S 39°28'43" W	1990.28'	2,649.01'	SHL TO LPL

GRID NORTH
UTM, NAD83 DATUM, ZONE 17, US FT

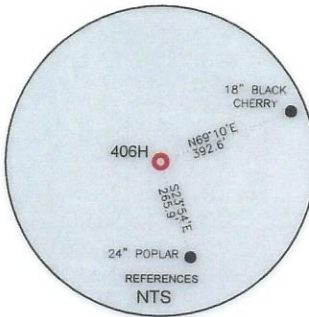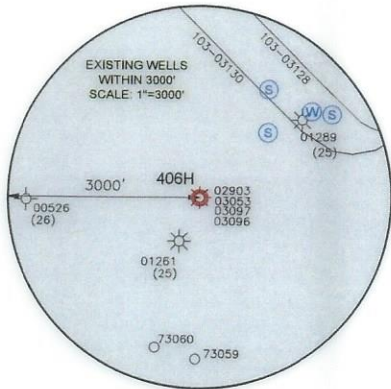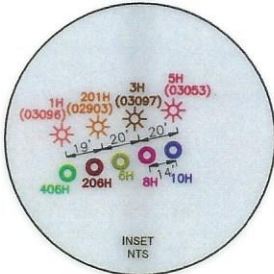

WELL RESTRICTIONS

1. NO OCCUPIED DWELLINGS > 2500 SQ. FT. WITHIN 625 FEET OF CENTER OF PAD.
2. NO AGRICULTURE BUILDINGS > 2500 SQ. FT. WITHIN 625 FEET OF CENTER OF PAD.
3. NO WATER WELLS OR DEVELOPED SPRINGS ARE WITHIN 250 FEET OF PROPOSED WELL.
4. NO PERENNIAL STREAMS, LAKES, PONDS, OR RESERVOIRS WITHIN 100 FEET OF THE LIMITS OF DISTURBANCE.
5. NO NATURALLY PRODUCING TROUT STREAM WITHIN 300 FEET OF LIMITS OF DISTURBANCE.
6. NO GROUND INTAKE OR PUBLIC WATER SUPPLY WITHIN 1000 FEET OF WELL PAD, LIMITS OF DISTURBANCE, E & S CONTROLS OR PUBLIC WATER SUPPLY.


NOTES ON SURVEY

1. SURFACE AND ROYALTY OWNER INFORMATION AND THEIR BOUNDARIES SHOWN HEREON WERE PLOTTED FROM DEEDS AND/OR TAX PARCEL MAPS PROVIDED BY CLIENT AND/OR FIELD LOCATIONS.
2. THIS PLAT DOES NOT REPRESENT A BOUNDARY SURVEY OF THE PARCELS SHOWN HEREON.
4. ALL INSETS ARE GRID NORTH UNLESS OTHERWISE DEPICTED.

I, THE UNDERSIGNED, HEREBY CERTIFY THAT THIS PLAT IS CORRECT TO THE BEST OF MY KNOWLEDGE AND BELIEF AND SHOWS ALL THE INFORMATION REQUIRED BY LAW AND REGULATIONS ISSUED AND PRESCRIBED BY THE DEPARTMENT OF ENVIRONMENTAL PROTECTION.

P.S. 708

David L Jackson

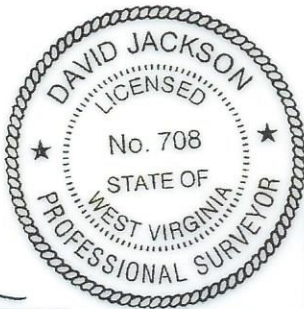

2000 0 2000

GRAPHIC SCALE IN FEET

COMPANY:

expand



(+) DENOTES LOCATION OF WELL ON UNITED STATES TOPOGRAPHIC MAPS

WVDEP
OFFICE OF OIL & GAS
601 57TH STREET
CHARLESTON, WV 25034

MINIMUM DEGREE OF ACCURACY: 1/200
PROVEN SOURCE OF ELEVATION: SURVEY GRADE GPS (NAVD 88, US FT)



RIDGETOP LAND VENTURES WTZ
OPERATOR'S WELL #: 406H
API WELL #: 47 103 03765
STATE COUNTY PERMIT

WELL TYPE: OIL ☐ WASTE DISPOSAL ☐ PRODUCTION ☒ DEEP ☐ GAS ☒ LIQUID INJECTION ☐ STORAGE ☐ SHALLOW ☒
WATERSHED: RUSH RUN OF FISH CREEK (HUC-10) ELEVATION: 1435.6'
DISTRICT: PROCTOR COUNTY: WETZEL QUADRANGLE: WILEYVILLE, WV
SURFACE OWNER: RIDGETOP CAPITAL VI LP ACREAGE: ±173.00
OIL & GAS ROYALTY OWNER: RIDGETOP CAPITAL VI LP ACREAGE: ±173.00
DRILL ☒ DRILL DEEPER ☐ REDRILL ☐ FRACTURE OR STIMULATE ☒ PLUG OFF OLD FORMATION ☐ PERFORATE NEW FORMATION ☐
CONVERT ☐ PLUG & ABANDON ☐ CLEAN OUT & REPLUG ☐ OTHER CHANGE ☐ (SPECIFY) 10/17/2025
TARGET FORMATION: MARCELLUS ESTIMATED DEPTH: 7,515 TMD 23,526 TMD

WELL OPERATOR: EXPAND OPERATING LLC DESIGNATED AGENT: BRITTANY WOODY
ADDRESS: 1300 FORT PIERPONT ROAD, SUITE 200 ADDRESS: 1300 FORT PIERPONT ROAD, SUITE 200
CITY: MORGANTOWN STATE: WV ZIP CODE: 26508 CITY: MORGANTOWN STATE: WV ZIP CODE: 26508

LEGEND:
PROPOSED SURFACE HOLE / BOTTOM HOLE
EXISTING / PRODUCING WELLHEAD
LPL* LANDING POINT LOCATION
EXISTING WATER WELL
EXISTING SPRING
SURVEYED BOUNDARY
DRILLING UNIT
LEASE BOUNDARY
PROPOSED PATH
REVISIONS:
DATE: 06-26-2025
DRAWN BY: N. MANO
SCALE: 1" = 2000'
DRAWING NO:
WELL LOCATION PLAT

JACKSON SURVEYING
INC.
2413 EAST PIKE ST. # 112
Clarksburg, WV 26302
304-623-5851

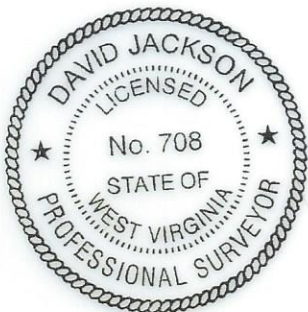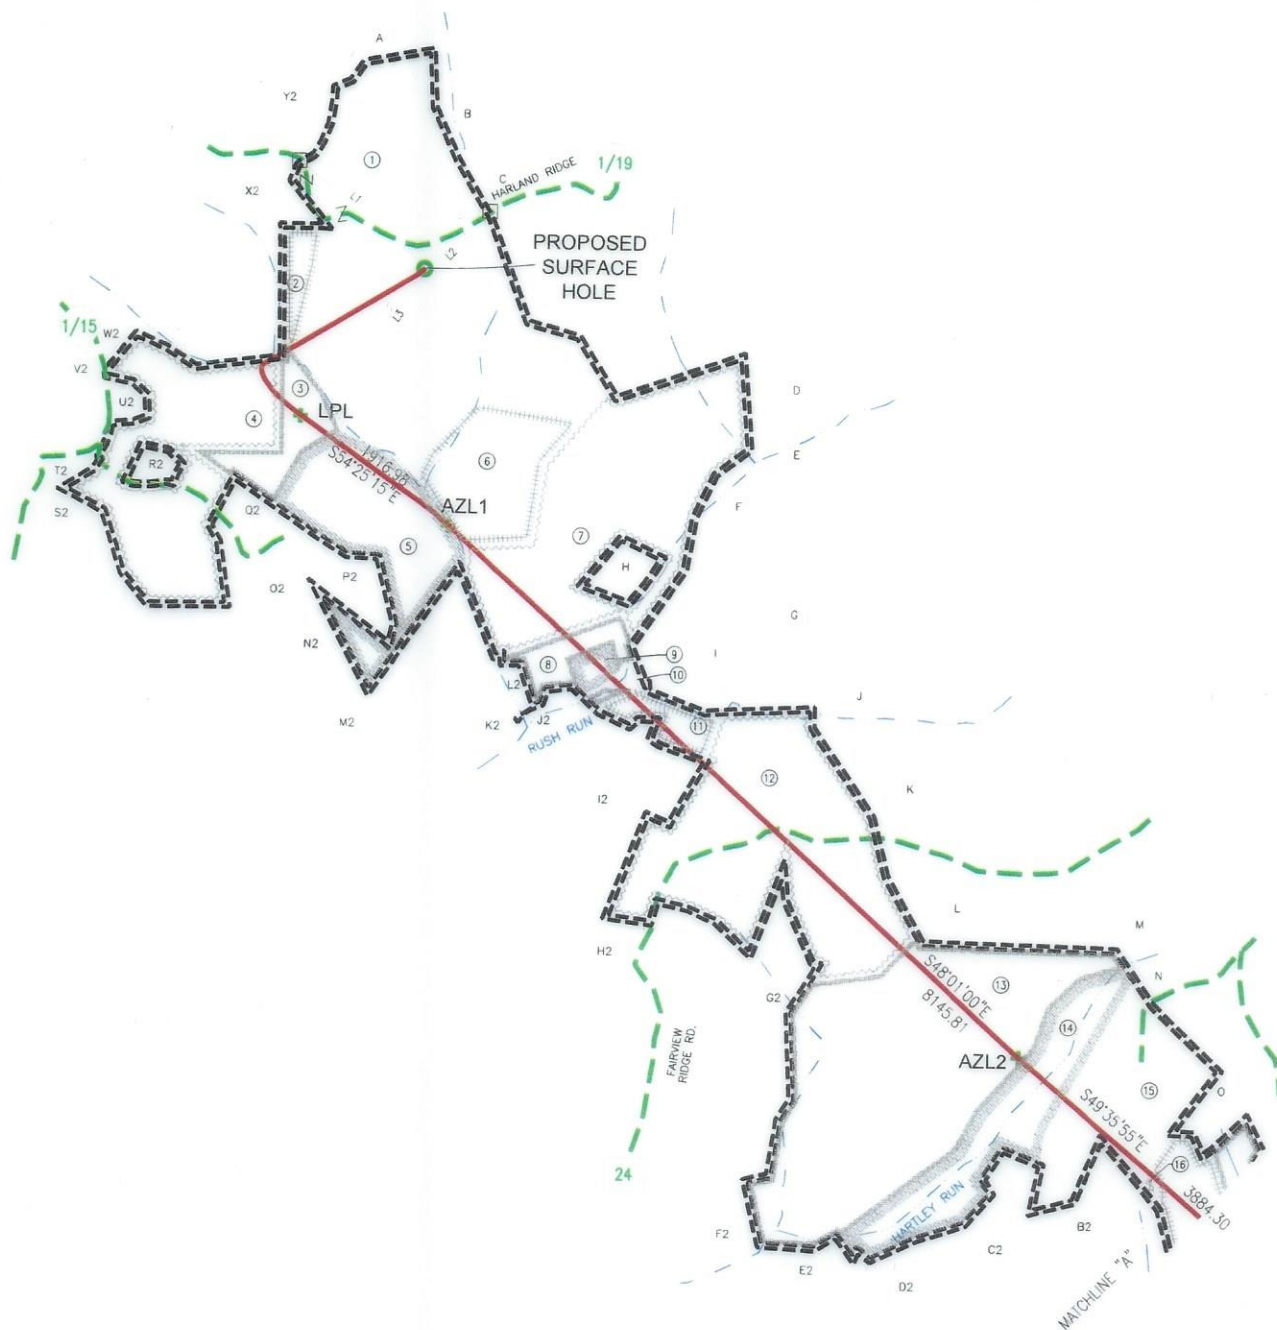

I, THE UNDERSIGNED, HEREBY CERTIFY THAT THIS PLAT IS
CORRECT TO THE BEST OF MY KNOWLEDGE AND BELIEF AND SHOWS
ALL THE INFORMATION REQUIRED BY LAW AND REGULATIONS ISSUED
AND PRESCRIBED BY THE DEPARTMENT OF ENVIRONMENTAL PROTECTION.



P.S. 708

David L Jackson



REVISIONS:		COMPANY:	
		expand	
OPERATOR'S		RIDGETOP LAND VENTURES WTZ	
WELL #:		406H	
DISTRICT:	COUNTY:	STATE:	DATE: 06-26-2025
PROCTOR	WETZEL	WV	DRAWN BY: N. MANO
			SCALE: N/A
			DRAWING NO:
			WELL LOCATION PLAT 2

JACKSON SURVEYING
INC.
2413 EAST PIKE ST. # 112
Clarksburg, WV 26302
304-623-5851

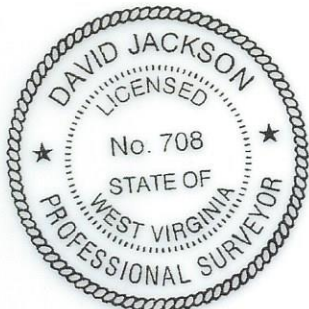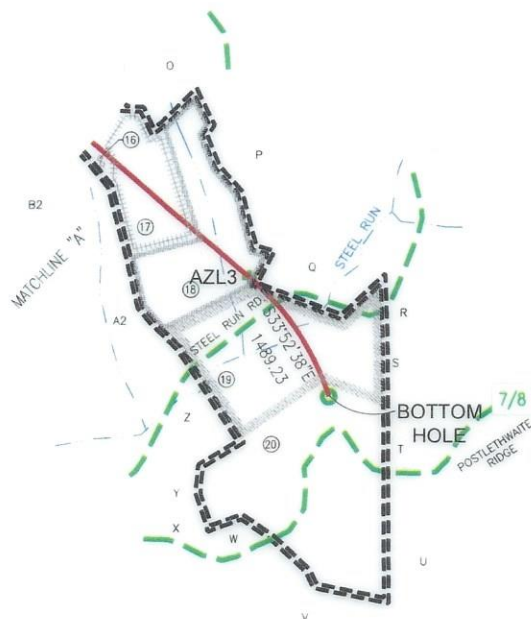

I, THE UNDERSIGNED, HEREBY CERTIFY THAT THIS PLAT IS
CORRECT TO THE BEST OF MY KNOWLEDGE AND BELIEF AND SHOWS
ALL THE INFORMATION REQUIRED BY LAW AND REGULATIONS ISSUED
AND PRESCRIBED BY THE DEPARTMENT OF ENVIRONMENTAL PROTECTION.

P.S. 708

David L Jackson



REVISIONS:	COMPANY:				
	OPERATOR'S			RIDGETOP LAND VENTURES WTZ	DATE: 06-26-2025
	WELL #:			406H	DRAWN BY: N. MANO
	DISTRICT:		COUNTY:	STATE:	SCALE: N/A
	PROCTOR		WETZEL	WV	DRAWING NO:
					WELL LOCATION PLAT 3

JACKSON SURVEYING
INC.
2413 EAST PIKE ST. # 112
Clarksburg, WV 26302
304-623-5851

WELL BORE TRACTS		
TRACT	SURFACE OWNER (S) / ROYALTY OWNER (R)	TAX PARCEL
1	RIDGETOP CAPITAL VI LP (S)/(R)	12-14-25
TRACT	SURFACE OWNER (S)	TAX PARCEL
2	GODDARD CATHERINE L & LEDERGERBER JAMES M (S)	12-14-24
3	BLAKE RYAN ETAL; L/E BLAKE PAUL J (S)	12-14-34
4	BLAKE RYAN ETAL; L/E BLAKE PAUL J (S)	12-14-32.3
5	BECKER ERICK D & PHYLLIS (S)	12-18-7
6	BALLOUZ A C (S)	12-14-35
7	CECILAARON C & TRINA LEA; L/E CECIL ROBERT L (S)	12-15-33
8	RICHMAN TROY (S)	1-9-3.1
9	THOMAS CALEB & VICTORIA (S)	1-9-3.3
10	BEVER DARREN & DONALD (S)	1-9-3.4
11	BEVER DARREN; BEVER DONALD A (S)	1-9-1
12	HUGGINS FAMILY IRREVOCABLE TRUST (S)	1-9-10
13	WYKERT LEWIS EST & ALBERTA (ALBERTA WYKERT - LIFE EST) (S)	1-13-5
14	BYLER GARRY L; WRIGHT DAVID W. CONKA DONNA (S)	1-13-9
15	CAIN SAMUEL HRS (S)	1-13-10
16	WYKERT WAYNE E; WYKERT WAYNE E II (S)	1-13-19
17	WYKERT WAYNE E; WYKERT WAYNE E II (S)	1-14-20
18	CADLE EARNEST HOWARD LIVING TRUST (S)	1-14-57
19	MCELROY GEORGE F; BARTH GOLDIE (S)	1-14-35
20	THOMAS JACK W (S)	1-14-36

ADJOINING OWNERS TABLE		
TRACT	SURFACE OWNER	TAX PARCEL
A	LASURE MICHAEL E	12-14-14
B	PITOSCIA WILLIAM R REVOCABLE LIVING TRUST	12-14-16
C	PITOSCIA ANTHONY A & DAVID T	12-14-26
D	LEMASTERS HAROLD E & BETTY L	12-15-31
E	MELLOTT TERREL	1-9-14
F	RICHMAN TROY M	1-9-4
G	DALLISON LUMBER COMPANY INC	1-9-7
H	CECIL RANDY M & JANET S	12-18-36
I	THOMAS CALEB M & VICTORIA M	1-9-2
J	MELLOTT EDWARD NOEL HRS	1-9-6
K	WOOD RYAN A	1-9-11.1
L	WYKERT LEWIS N EST (ALBERTA WYKERT - LIFE)	1-9-11
M	CAIN SAMUEL EST & CAIN VALERIE	1-10-46
N	CAIN SAMUEL EST & CAIN VALERIE	1-14-1
O	CAIN FLOYD D	1-14-11
P	CAIN FLOYD D	1-14-13
Q	CADLE EARNEST HOWARD LIVING TRUST	1-14-16
R	ELTON CLARICE B ET AL	1-14-54
S	MCELROY GEORGE F & BARTH GOLDIE	1-14-22
T	STACKPOLE LORETTA	1-14-37
U	BAKER BOBBY LEE; WRIGHT DONNA	1-14-46
V	LEMASTERS RANDY W	1-14-45
W	LEMASTERS RANDY W	1-14-45.1
X	EVANS ELLEN K & ETAL	1-14-56
Y	GREATHOUSE ARLES; GREATHOUSE ROBERT W	1-13-45
Z	CHANNELL RONALD F & VIVIAN J	1-14-34
A2	CHANNELL RONALD F & VIVIAN J	1-13-26
B2	WYKERT WAYNE E; WYKERT WAYNE E II	1-13-18
C2	RAY CHRISTOPHER & KAREN; HAY L WAYNE II & BRENDA	1-13-17
D2	RAY CHRISTOPHER & KAREN; HAY L WAYNE II & BRENDA	1-13-16
E2	HARTWIG A RAY EST; PHILLIPS TERRY A & CATHELENE L	1-13-14
F2	PHILLIPS TERRY A & CATHELENE L	1-13-14.1
G2	MORRIS PATRICK L	1-13-4
H2	DORTON BOBBY J & DEBORAH G	1-13-1
I2	RIGGS MILLARD F SR	1-9-9
J2	RIGGS MILLARD F SR	1-9-8
K2	REED VICKY ANN	1-9-3
L2	RICHMAN TROY & GLENDA M	1-9-3.2
M2	WELLS TIMOTHY N & STEPHANIE A	12-18-12
N2	BECKER ERICK D & PHYLLIS M	12-18-6
O2	TAYLOR CONSTANCE A	12-18-5
P2	BECKER ERICK D & PHYLLIS M	12-18-7.1
Q2	TAYLOR CONSTANCE A	12-14-33
R2	DICKIE WALTER R JR	12-14-32.1
S2	BLAKE KIP MARTIN & SANDRA K	12-18-4.1
T2	BLAKE PAUL J	12-14-32
U2	BLAKE RYAN; THROCKMORTON JENNIFER	12-14-32.2
V2	WOOD DARLENE ELLEN; DICKIE WALTER R JR	12-14-21.2
W2	SCHMUCKER OWEN E; YODER TIMOTHY	12-14-21.4
X2	GODDARD CATHERINE L & LEDERGERBER JAMES M	12-14-23
Y2	RITCHEA JAMES & JORETTA	12-14-4

*Highlighted Parcels may be impacted during drilled.

10/17/2025

REVISIONS:	COMPANY:		
			
	OPERATOR'S RIDGETOP LAND VENTURES WTZ		DATE: 06-26-2025
	WELL #: 406H		DRAWN BY: N. MANO
	DISTRICT: PROCTOR	COUNTY: WETZEL	SCALE: N/A
		STATE: WV	DRAWING NO:
			WELL LOCATION PLAT 4