



WELL RECORD, FORM OG 10, MUST BE SUBMITTED TO OBTAIN RELEASE OF WELL UNDER BOND

RECEIVED

NOV 4 1970 -CEN

STATE OF WEST VIRGINIA DEPARTMENT OF MINES OIL AND GAS WELLS DIVISION

OIL & GAS DIVISION DEPT. OF MINES

NOTICE OF PROPOSED LOCATION OF OIL AND GAS WELL

To THE DEPARTMENT OF MINES, Charleston, W. Va.

COAL OPERATOR OR COAL OWNER

No

ADDRESS

COAL OPERATOR OR COAL OWNER

ADDRESS

Godfrey L. Cabot

OWNER OF MINERAL RIGHTS

Charleston, West Virginia

ADDRESS

West Virginia Production Company

NAME OF WELL OPERATOR

414 Union Trust Bldg., Parkersburg, West Va.

COMPLETE ADDRESS

October 12, 1970

PROPOSED LOCATION

Tucker District

Wirt County

Well No. 1

Ralph Amos Farm

Elevation 990 Acres 101

GENTLEMEN:

The undersigned well operator is entitled to drill upon the above named farm or tract of land for oil and gas, having fee title thereto, (or as the case may be) under grant or lease dated March 30, 1964

Godfrey L. Cabot

, made by _____, to

Senaca Oil Corporation

, and recorded on the 18th day

of April, 1964

, in the office of the County Clerk for said County in

Book 125, page 272.

The enclosed plat was prepared by a competent engineer and shows the proposed location of a well to be drilled for oil and gas by the undersigned well operator on the farm and in the Magisterial District and County above named, determined by survey and courses and distances from two permanent points, or land marks.

The undersigned well operator is informed and believes there are no coal operators operating beds of coal beneath said farm or tract of land on which said well is located, or within 500 feet of the boundaries of the same, who have mapped their workings and filed their maps as required by law, excepting the coal operators or coal owners (if any) above named as addressees.

The above named coal operators or coal owners (if any) are notified that any objections they may desire to make to such proposed location, or which they are required to make by Section 3 of said Code, if the drilling of a well at said proposed location will cause a dangerous condition in or about their respective coal mines, must be received by, or filed with the Department of Mines within ten* days from the receipt of a copy of this notice and accompanying plat by said Department. Said coal operators are further notified that forms for use in making such objections will be furnished to them by the Department of Mines promptly on request and that all such objections must set forth as definitely as is reasonably possible the ground or grounds on which such objections are based and indicate the direction and distance the proposed location should be moved to overcome same.

(The next paragraph is to be completed only in Department's copy.)

Copies of this notice and the enclosed plat were mailed by registered mail, or delivered to the above named coal operators or coal owners at their above shown respective address _____ day _____ before, or on the same day with the mailing or delivery of this copy to the Department of Mines at Charleston, West Virginia.

WELL DRILLING PERMIT

All provisions being in accordance with Chapter 22 of the W. Va. Code, the location is hereby approved for drilling.

This permit shall expire if drilling is not commenced by March 5, 1971

Deputy Director—Oil & Gas Division

Very truly yours,

(Sign Name) West Virginia Production Co. BY: David Law

WELL OPERATOR

414 Union Trust Bldg.,

STREET

Parkersburg, West Virginia

CITY OR TOWN

Address of Well Operator

01/26/2024

STATE

*Section 3 If no such objections be filed or be found by the department of mines, within said period of ten days from the receipt of said notice and plat by the department of mines, to said proposed location, the department shall forthwith issue to the well operator a drilling permit reciting the filing of such plat, that no objections have been made by the coal operators to the location, or found thereto by the department, and that the same is approved and the well operator authorized to proceed to drill at said location.

WIR-579 PERMIT NUMBER

BOND DRILL

THIS IS AN ESTIMATE ONLY
 ACTUAL INFORMATION WILL BE SUBMITTED ON OG-10 UPON COMPLETION

PROPOSED WORK ORDER TO: X DRILL DEEPEN FRACTURE WELL

WELL OPERATOR
 NAME West Virginia Production Company

RESPONSIBLE AGENT:
 NAME David Law

ADDRESS 414 Union Trust Bldg., Parkersburg, WVA

ADDRESS 414 Union Trust Bldg., Parkersburg, WVA

TELEPHONE 485-2260

TELEPHONE 485-6446

DRILLING CONTRACTOR: (IF KNOWN)
 NAME Not known

LAND OWNER:
 NAME Ralph Amos

TELEPHONE

TELEPHONE No

ESTIMATED DEPTH OF COMPLETED WELL: 7500 Ft.

ROTARY Rotary

PROPOSED GEOLOGICAL FORMATION: Clinton

CABLE TOOLS

TYPE OF WELL: OIL GAS X COMB. STORAGE DISPOSAL

TYPE WASTE RECYCLING WATER FLOOD OTHER

TENTATIVE CASING PROGRAM:

CASING AND TUBING	CEMENT TO BE USED	FOR DRILLING	TO BE LEFT
20			
16			
13 3/8	<u>TO SURFACE</u> <u>150 25 Bags</u>	<u>400</u>	<u>400</u>
11 3/4			
10 3/4			
9 5/8			
8 5/8			
7	<u>25 Bags</u>	<u>2,000</u>	
5 1/2	<u>25 Bags</u>	<u>5,800</u>	<u>5,800</u>
4 1/2			
3 1/2			
2 3/8			
LINERS USED			

APPROXIMATE DEPTHS OF EXPECTED POTABLE WATER STRATA 300 Ft.

APPROXIMATE DEPTHS OF EXPECTED WORKABLE COAL SEAMS? None

IS COAL BEING MINED IN THE AREA? No

WAIVER: I the undersigned, Agent for
 or operator of the coal under this lease
 proposed well location.

We the
 being drilled at this location, provide
 regulations in Articles 4, 5, and 7,

INSTRUCTIONS TO DELIVERING EMPLOYEE

Show to whom and date delivered
 Show to whom, date, and address where delivered
 Deliver ONLY to addressee
(Additional charges required for these services)

RECEIPT


Received the numbered article described below.

REGISTERED NO.	SIGNATURE OR NAME OF ADDRESSEE <i>(Must always be filled in)</i>
CERTIFIED NO. <u>39365</u>	 SIGNATURE OF ADDRESSEE'S AGENT, IF ANY
INSURED NO.	
DATE DELIVERED <u>OCT 14 1971</u>	SHOW WHERE DELIVERED <i>(only if requested)</i>

e55-16-71548-9 GPO

For Coal Company 01/26/2024

Official Title

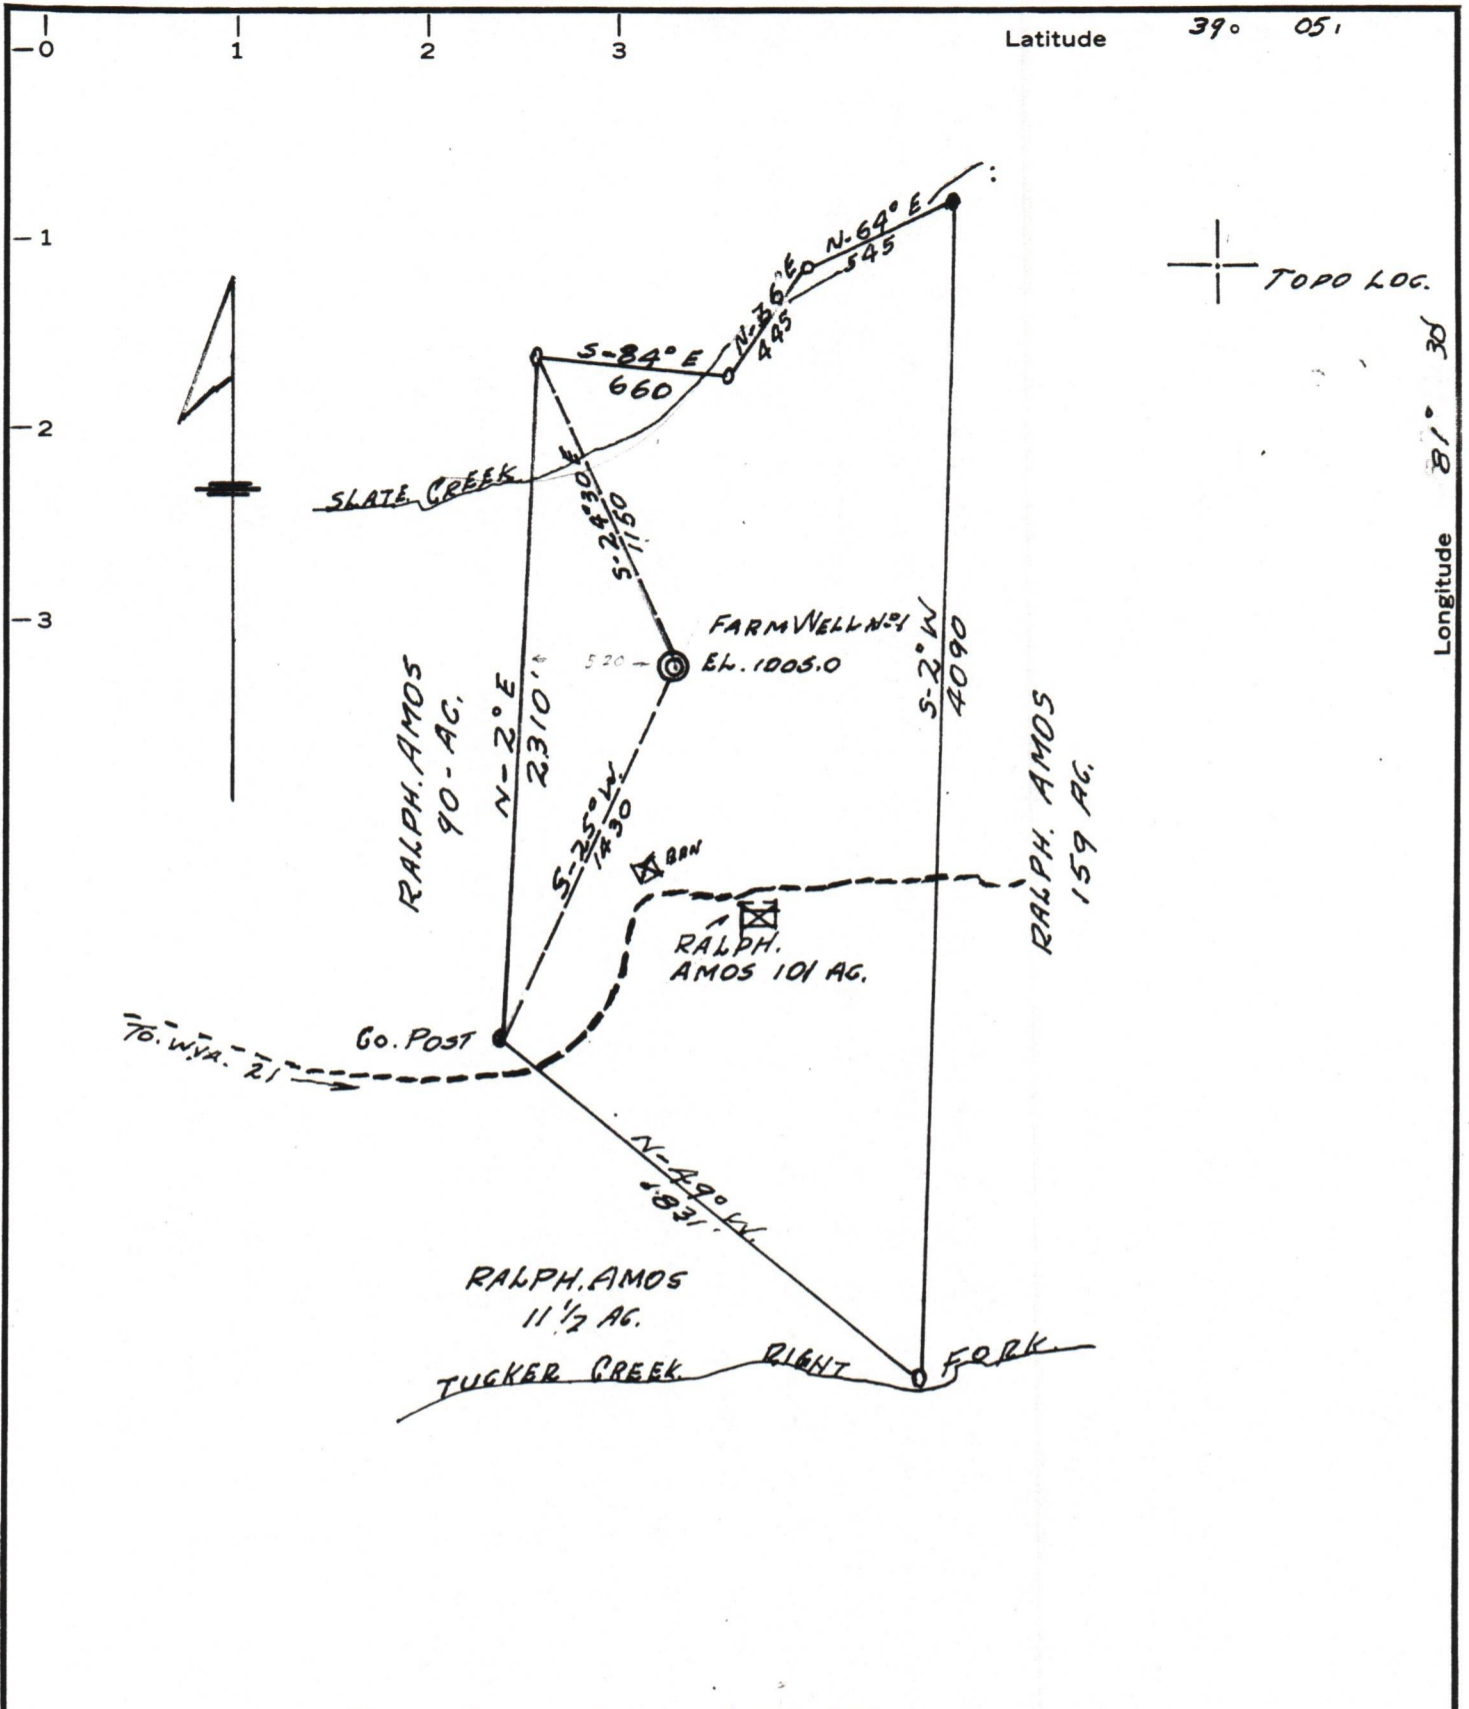

MINIMUM ERROR OF CLOSURE 1-in 200
 SOURCE OF ELEVATION FHS. ROAD. 12 1/2 19. ELEV. 990.0

New Location
 Drill Deeper
 Abandonment

"I, THE UNDERSIGNED, HEREBY CERTIFY THAT THIS MAP IS CORRECT TO THE BEST OF MY KNOWLEDGE AND BELIEF AND SHOWS ALL THE INFORMATION REQUIRED BY PARAGRAPH 6 OF THE RULES AND REGULATIONS OF THE OIL AND GAS SECTION OF THE MINING LAWS OF WEST VIRGINIA."

Company WEST VIRGINIA PRODUCTION CO
 Address 414 UNION BANK BLDG PARKERSBURG, W.VA.
 Farm RALPH AMOS
 Tract _____ Acres 101 Lease No. _____
 Well (Farm) No. 0 Serial No. _____
 Elevation (Spirit Level) 990.0
 Quadrangle BELLVILLE
 County WIRT District TUCKER
 Engineer E. W. Drennon
WIRT COUNTY SURVEYOR.
 Engineer's Registration No. _____
 License Applied For May 23, 1969 Drawing No. _____
 Date 10/20/70 Scale 1" = 660'

STATE OF WEST VIRGINIA
 DEPARTMENT OF MINES
 OIL AND GAS DIVISION
 CHARLESTON

WELL LOCATION MAP
 FILE NO. Wirt - 579
Cancelled 10/13/71 01/26/2024

+ Denotes location of well on United States Topographic Maps, scale 1 to 62,500, latitude and longitude lines being represented by border lines as shown.

— Denotes one inch spaces on border line of original tracing.

A-10



State of West Virginia

Department of Mines
Oil and Gas Division
Charleston 5

November 5, 1970

West Virginia Production Company
414 Union Trust Building
Parkersburg, West Virginia 26101

In Re: Permit No. WIRT-579
Farm Ralph Amos
Well No. 1
District Tucker
County Wirt

Gentlemen:

Enclosed is the permit for drilling the above described well.

Please post the permit at the well site and send two copies of the well record to this office, within 90 days, when the well has been completed.

Very truly yours,

RLD/cc

Deputy Director
Oil and Gas Division

Enclosures:

cc: West Virginia Geological & Economic Survey

cc: Kenneth Butcher, RFD 1, Barboursville, W.Va. 25504 PH: 736-4885

b.c. J. F. Bedell Jr., Deputy Securities Commissioner

01/26/2024

A-11



RECEIVED

APR 27 1971

State of West Virginia

Department of Mines

Oil and Gas Division

Charleston 5

OIL & GAS DIVISION
DEPT. OF MINES

April 23, 1971

*Have Fred to
check for final on Exploration?
Harry says it hasn't been
drilled.*

West Virginia Production Co
414 Union Trust Building
~~Charleston, W. Va.~~ 25301
Parkersburg, W. Va. 26101

IN RE: Permit WIRT-579
Farm Ralph Amos
Well No. 1
District Tucker
County Wirt
Issued 11-5-70

Gentlemen:

Please send two copies of the completion drilling record for the above described Well location, in order that our Inspector can make a final inspection and the surety bond released.

Under the Rules and Regulations of the Oil & Gas Laws, Rule 8, Paragraph (d) reads as follows "Within 90 days after drilling, fracturing and/or treating of any well is completed, two copies of Form OG-10 (Well Record and/or Log), shall be sent by the Well Operator to the Deputy Director of Oil & Gas Wells Division".

We will appreciate the above information at your earliest convenience.

Very truly yours,

Deputy Director
Oil & Gas Wells Division

April 22, 1971

West Virginia Production Co
1111 East Tenth Building
Charleston, W. Va. 25301
Martinsburg, W. Va. 25101

WV-11-5-VB
County
District
State

...

...

...

...

A-12



STATE OF WEST VIRGINIA
DEPARTMENT OF MINES
CHARLESTON

May 13, 1971

THIRD REQUEST (Sept. 27, 1971)

Fred Burdette
Sissonville, W. Va.

In Re: PERMIT WIRT-579
COMPAN West Virginia Production
FARM Ralph Amos
WELL NO. 1
DISTRICT Tucker
COUNTY Wirt

Dear Sir:

The Permit assigned to the above described well has expired.

Please make an on site inspection to ascertain that a well has not been drilled on this subject tract of land, and make a report to us as soon as possible in order that the bond may be released covering this well.

Very truly yours,

Robert L. Dodd
Deputy Director
Oil & Gas Division

RLD/

P. S. Harry Stevens says this well has not been drilled
Please check and give us a final report on your findings.

8-26-71 - Second request

B-11

STATE OF WEST VIRGINIA
DEPARTMENT OF MINES
OIL AND GAS WELLS DIVISION

RECEIVED

OCT 13 1971

OIL & GAS DIVISION
DEPT. OF MINES

INSPECTOR'S WELL REPORT

Permit No. WIRT-579

Oil or Gas Well _____
(KIND)

Company <u>West Virginia Production</u>	CASING AND TUBING	USED IN DRILLING	LEFT IN WELL	PACKERS
Address <u>414 Union Bldg.</u>	Size			
Address <u>Parkersburg, W. Va</u>	16			Kind of Packer _____
Farm <u>Ralph Amos</u>	13			
Well No. <u>1</u>	10			Size of _____
District <u>Tucker</u> County <u>Wirt</u>	8 1/4			
Drilling commenced _____	6 5/8			Depth set _____
Drilling completed _____ Total depth _____	5 3/16			
Date shot _____ Depth of shot _____	3			Perf. top _____
Initial open flow _____ /10ths Water in _____ Inch	2			Perf. bottom _____
Open flow after tubing _____ /10ths Merc. in _____ Inch	Liners Used			Perf. top _____
Volume _____ Cu. Ft.				Perf. bottom _____
Rock pressure _____ lbs. _____ hrs.	CASING CEMENTED _____ SIZE _____ No. FT. _____ Date _____			
Oil _____ bbls., 1st 24 hrs.	NAME OF SERVICE COMPANY _____			
Fresh water _____ feet _____ feet	COAL WAS ENCOUNTERED AT _____ FEET _____ INCHES			
Salt water _____ feet _____ feet	_____ FEET _____ INCHES _____ FEET _____ INCHES			
	_____ FEET _____ INCHES _____ FEET _____ INCHES			

Drillers' Names _____

Remarks:

Final Inspection has been made for bond release.

Well was never drilled.

BOND
RETURNED TO WELL OPERATOR AND/OR PRINCIPAL

10/13/71

10/7/71

DATE

Fred Ruppel
DISTRICT WELL INSPECTOR

01/26/2024

STATE OF WEST VIRGINIA
DEPARTMENT OF MINES
OIL AND GAS WELLS DIVISION
INSPECTOR'S PLUGGING REPORT

Permit No. _____

Well No. _____

COMPANY _____ ADDRESS _____

FARM _____ DISTRICT _____ COUNTY _____

Filling Material Used _____

Liner			Location	Amount	Packer	Location		
PLUGS USED AND DEPTH PLACED			BRIDGES		CASING AND TUBING			
CEMENT-THICKNESS	WOOD-SIZE	LEAD	CONSTRUCTION-LOCATION		RECOVERED	SIZE	LOST	

Drillers' Names _____

Remarks: _____

DATE I hereby certify I visited the above well on this date.

DISTRICT WELL INSPECTOR

01/26/2024



State of West Virginia

Department of Mines

Oil and Gas Division

Charleston 5

October 13, 1971

Mr. David Law
West Virginia Production Company
414 Union Trust Bldg
Parkersburg, W. Va. 26101

IN RE: Permit WIRT-579
Farm Ralph Amos
Well No. 1
District Tucker
County Wirt

Gentlemen:

The final inspection report for the Well which is described above has been received in this office.

Please be advised that the Bond which is covered by the above permit number has been released. **Permit Cancelled.**

Kindly return the enclosed cancelled Bond to the Surety Company that executed said bond in your behalf, in order that they may give you credit on their records.

Very truly yours,

Deputy Director
Oil and Gas Wells Division

Enclosure: 1 bond
b

01/26/2024