


47-107-00225

COUNTY/DISTRICT

WOOD/UNION

QUADRANGLE:

WILLOW ISLAND 7.5'

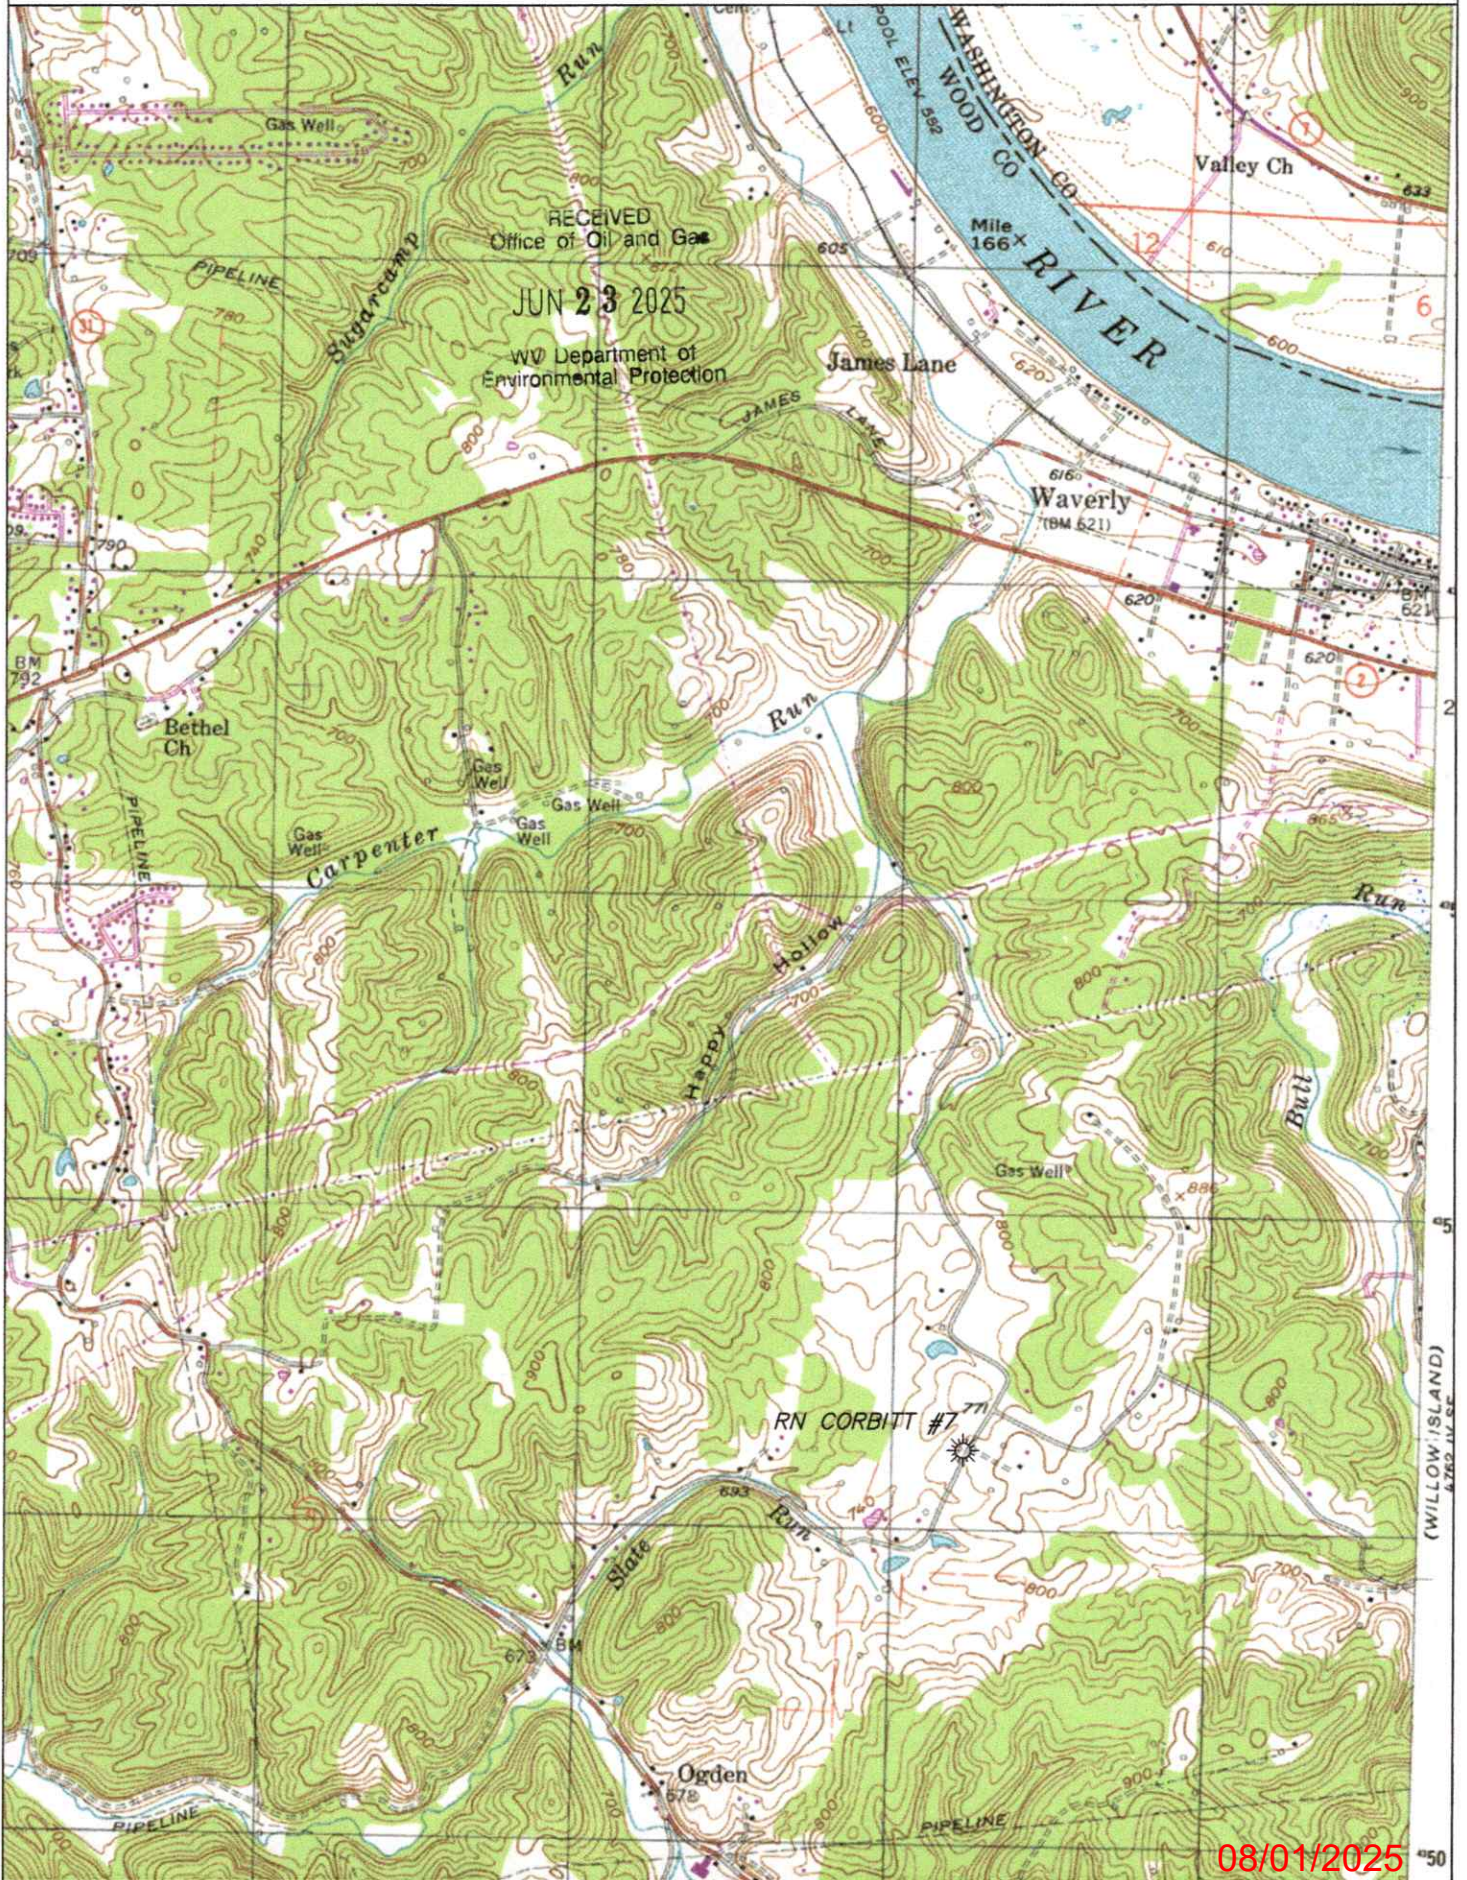

08/01/2025

50

WW-7
8-30-06

RECEIVED
Office of Oil and Gas

JUN 23 2025

WV Department of
Environmental Protection



West Virginia Department of Environmental Protection
Office of Oil and Gas
WELL LOCATION FORM: GPS

API: 47-107-00225 WELL NO.: 7

FARM NAME: RN Corbitt

RESPONSIBLE PARTY NAME: _____

COUNTY: Wood DISTRICT: Union

QUADRANGLE: Valley Mills 7.5'

SURFACE OWNER: Ronald Conaway

ROYALTY OWNER: Unknown

UTM GPS NORTHING: 4,351,470.232

UTM GPS EASTING: 466,244.338 GPS ELEVATION: 779.5'

The Responsible Party named above has chosen to submit GPS coordinates in lieu of preparing a new well location plat for a plugging permit or assigned API number on the above well. The Office of Oil and Gas will not accept GPS coordinates that do not meet the following requirements:

1. Datum: NAD 1983, Zone: 17 North, Coordinate Units: meters, Altitude: height above mean sea level (MSL) – meters.
2. Accuracy to Datum – 3.05 meters
3. Data Collection Method:

Survey grade GPS ☒ : Post Processed Differential _____

Real-Time Differential ☒

Mapping Grade GPS _____ : Post Processed Differential _____

Real-Time Differential _____

4. **Letter size copy of the topography map showing the well location.**

I the undersigned, hereby certify this data is correct to the best of my knowledge and belief and shows all the information required by law and the regulations issued and prescribed by the Office of Oil and Gas.

Signature _____

Title _____

Date _____

08/01/2025

-81°23'29.59795" (-81.39155°)

4,684'

Latitude: 39°20'00"

UTM NAD83-17N
N: 4,351,470.232
E: 466,244.338

Longitude: 81°22'30"

39°18'43.09193" (39.31197°)

API 107-00162

RONALD CONAWAY
TAX MAP 240 PARCEL A
DEED BOOK 909 PAGE 710

TOPO
LOC.

MELLINGER, DELSIE #2

RALPH TROISI
TAX MAP 240 PARCEL F5
DEED BOOK 1189 PAGE 464

(S38°50'19"W)
(277.58')

(S38°44'00"W)
(169.34')

API 107-00126

RALPH TROISI
TAX MAP 240 PARCEL F3C
DEED BOOK 1126 PAGE 622

API 107-00149

ROGER PARK
TAX MAP 240 PARCEL I
DEED BOOK 1023 PAGE 558

API 107-00162

MELLINGER, DELSIE #2


API 107-00126

API 107-00149

RN CORBITT #7
ELEV=779.5'

2000' RADIUS

WELL REFERENCES

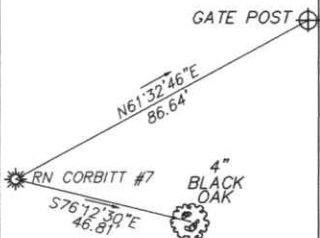

SCALE:
1"=50'

FILE # 25R-044_RN CORBITT #7
DRAWING # RN CORBITT #7
SCALE 1"=300'
MINIMUM DEGREE OF ACCURACY 1 / 200
PROVEN SOURCE OF ELEVATION SURVEY GRADE G.P.S.

I, THE UNDERSIGNED, HEREBY CERTIFY THAT THIS PLAT IS CORRECT TO THE BEST OF MY KNOWLEDGE AND BELIEF AND SHOWS ALL THE INFORMATION REQUIRED BY LAW AND THE REGULATIONS ISSUED AND PRESCRIBED BY THE DEPARTMENT OF ENVIRONMENTAL PROTECTION.

Signed: Brian W. Lawrence
BRIAN W. LAWRENCE

R.P.E.: _____ L.L.S.: 2056



(+) DENOTES LOCATION OF WELL ON UNITED STATES TOPOGRAPHIC MAPS
WVDEP
OFFICE OF OIL & GAS
601 57TH STREET
CHARLESTON, WV 25304

DATE: 05/30/2025

OPERATORS WELL #: 7

API WELL # 47 107 00225
STATE COUNTY PERMIT

Well Type: ☒ Oil ☐ Waste Disposal ☐ Production ☐ Deep
☒ Gas ☐ Liquid Injection ☐ Storage ☐ Shallow

WATERSHED BULL RUN OF THE OHIO RIVER ELEVATION: 779.5'

COUNTY/DISTRICT WOOD/UNION QUADRANGLE: VALLEY MILLS 7.5'

SURFACE OWNER RONALD CONAWAY ACREAGE 200.5

OIL & GAS ROYALTY OWNER: UNKNOWN ACREAGE 200.5

DRILL ☐ CONVERT ☐ DRILL DEEPER ☐ REDRILL ☐ FRACTURE OR STIMULATE ☐

PLUG OFF OLD FORMATION ☐ PERFORATE NEW FORMATION ☐ PLUG & ABANDON ☒

CLEAN OUT & REPLUG ☐ OTHER CHANGE ☐ (SPECIFY): _____

TARGET FORMATION: MAXON SAND ESTIMATED DEPTH: 2152 +/-

WELL OPERATOR UNKNOWN/DEP PLUGGING CONTRACT
Address 601 57TH STREET SOUTHEAST
City CHARLESTON State WV Zip Code 25304

DESIGNATED AGENT JASON HARMON
Address 601 57TH STREET SOUTHEAST
City CHARLESTON State WV Zip Code 25304

08/01/2025