

STATE OF WEST VIRGINIA  
DEPARTMENT OF MINES  
OIL AND GAS DIVISION

A-1

NOTICE OF PROPOSED LOCATION OF OIL AND GAS WELL

To THE DEPARTMENT OF MINES,  
Charleston, W. Va.

*The Hoaglin Oil Co.*

COAL OPERATOR OR COAL OWNER

*Seldon Athey*  
NAME OF WELL OPERATOR

ADDRESS

*Rt. 1 - Williamstown, W. Va*  
COMPLETE ADDRESS

COAL OPERATOR OR COAL OWNER

*June 14*, 193*4-7*  
PROPOSED LOCATION

ADDRESS

*Williams* District

OWNER OF MINERAL RIGHTS

*Wood* County

ADDRESS

Well No. *3* *39° 20'*  
*81° 25'*

*Lillian Dye* Farm

GENTLEMEN :

The undersigned well operator is entitled to drill upon the above named farm or tract of land for oil and gas, having fee title thereto, (or as the case may be) under grant or lease dated \_\_\_\_\_, made by \_\_\_\_\_, to \_\_\_\_\_, and recorded on the \_\_\_\_\_ day of \_\_\_\_\_, in the office of the County Clerk for said County in Book \_\_\_\_\_, page \_\_\_\_\_.

The enclosed plat was prepared by a competent engineer and shows the proposed location of a well to be drilled for oil and gas by the undersigned well operator on the farm and in the Magisterial District and County above named, determined by survey and courses and distances from two permanent points, or land marks.

The undersigned well operator is informed and believes there are no coal operators operating beds of coal beneath said farm or tract of land on which said well is located, or within 500 feet of the boundaries of the same, who have mapped their workings and filed their maps as required by law, excepting the coal operators or coal owners (if any) above named as addressees.

The above named coal operators or coal owners (if any) are notified that any objections they may desire to make to such proposed location, or which they are required to make by Section 3 of said Code, if the drilling of a well at said proposed location will cause a dangerous condition in or about their respective coal mines, must be received by, or filed with the Department of Mines within ten\* days from the receipt of a copy of this notice and accompanying plat by said Department. Said coal operators are further notified that forms for use in making such objections will be furnished to them by the Department of Mines promptly on request and that all such objections must set forth as definitely as is reasonably possible the ground or grounds on which such objections are based and indicate the direction and distance the proposed location should be moved to overcome same.

(The next paragraph is to be completed only in Department's copy.)

Copies of this notice and the enclosed plat were mailed by registered mail, or delivered to the above named coal operators or coal owners at their above shown respective address \_\_\_\_\_ day \_\_\_\_\_ before, or on the same day with the mailing or delivery of this copy to the Department of Mines at Charleston, West Virginia.

Very truly yours,

*Seldon Athey*  
WELL OPERATOR  
*Rt. 1*  
STREET  
*Williamstown*  
CITY OR TOWN  
*W. Va*  
STATE



Address of Well Operator }

12/22/2023

\*Section 3 . . . . If no such objections be filed or be found by the department of mines, within said period of ten days from the receipt of said notice and plat by the department of mines, to said proposed location, the department shall forthwith issue to the well operator a drilling permit reciting the filing of such plat, that no objections have been made by the coal operators to the location, or found thereto by the department, and that the same is approved and the well operator authorized to proceed to drill at said location.

229

STATE OF WEST VIRGINIA  
DEPARTMENT OF MINES  
OIL AND GAS DIVISION

NOTICE OF PROPOSED LOCATION OF OIL AND GAS WELL

To The Department of Mines,  
Charleston, W. Va.

Hooper Oil Co

NAME OF WELL OPERATOR

COAL OPERATOR OR COAL OWNER

COMPLETE ADDRESS

ADDRESS

PROPOSED LOCATION

COAL OPERATOR OR COAL OWNER

District

ADDRESS

County

OWNER OF MINERAL RIGHTS

Barren

ADDRESS

DEPARTMENT

The undersigned well operator is desiring to drill upon the above named farm or tract of land for oil and gas having the title thereto (or as the case may be) under grant or lease dated \_\_\_\_\_ to \_\_\_\_\_ made by \_\_\_\_\_ and recorded on the \_\_\_\_\_ of \_\_\_\_\_ in the office of the County Clerk for said County in \_\_\_\_\_

The enclosed plat was prepared by a competent engineer and shows the proposed location of a well to be drilled for oil and gas by the undersigned well operator on the farm and in the Mineral Rights and County above named, determined by survey and courses and distances from two permanent points or land marks.

The undersigned well operator is informed and believes there are no coal operators operating upon or near the farm and tract of land on which said well is located, or within 500 feet of the boundary of the same who have mapped their workings and filed their maps as required by law, excepting the coal operators (if any) above named as addressees.

The above named coal operators or coal owners (if any) are notified that any application they may desire to make to said proposed location, or which they are required to make by Section 3 of said Code, if the drilling of a well at said proposed location will cause a dangerous condition in or about their respective formations, must be received by or filed with the Department of Mines within ten days from the receipt of a copy of this notice and accompanying plat by said Department. Said coal operators are further notified that forms for use in making such objections will be furnished to them by the Department of Mines promptly on request and that all such objections must set forth as definitely as is reasonably possible the ground or grounds on which such objections are based and indicate the direction and distance the proposed location should be moved to overcome same.

Copies of this notice and the enclosed plat were mailed by registered mail or delivered to the several named coal operators or coal owners at their above shown respective addresses \_\_\_\_\_ days before \_\_\_\_\_ on the same day with the mailing or delivery of this copy to the Department of Mines at Charleston, West Virginia.

Very truly yours,

*Signature*  
WELL OPERATOR

\_\_\_\_\_  
TOWN OR TOWNSHIP

\_\_\_\_\_  
COUNTY

Address  
of  
Well Operator

12/22/2023

Section 3 of the Code of West Virginia provides that if an application for a well is filed on or before the expiration of the period of ten days from the receipt of this notice and plat by the Department of Mines, to said proposed location, the department shall forthwith issue to the well operator a drilling permit, provided the plat of such well shows no objections have been made by the coal operators to the location, or found (to be) by the Department and that the same is approved and the well operator authorized to proceed to drill at said location.



STATE OF WEST VIRGINIA  
DEPARTMENT OF MINES  
OIL AND GAS DIVISION

INSPECTOR'S WELL REPORT


Permit No. \_\_\_\_\_

Oil or Gas Well \_\_\_\_\_  
(KIND)

		CASING AND TUBING	USED IN DRILLING	LEFT IN WELL	PACKERS
Company _____		Size			Kind of Packer _____
Address _____		16			
Farm _____		13			
Well No. _____		10			Size of _____
District _____ County _____		8 1/4			
Drilling commenced _____		6 5/8			Depth set _____
Drilling completed _____ Total depth _____		5 3/16			
Date shot _____ Depth of shot _____		3			Perf. top _____
Initial open flow _____ /10ths Water in _____ Inch		2			Perf. bottom _____
Open flow after tubing _____ /10ths Merc. in _____ Inch		Liners Used			Perf. top _____
Volume _____ Cu. Ft.					Perf. bottom _____
Rock pressure _____ lbs. _____ hrs.		CASING CEMENTED _____ SIZE _____ No. FT. _____ Date _____			
Oil _____ bbls., 1st 24 hrs.		NAME OF SERVICE COMPANY _____			
Fresh water _____ feet _____ feet		COAL WAS ENCOUNTERED AT _____ FEET _____ INCHES			
Salt water _____ feet _____ feet		_____ FEET _____ INCHES _____ FEET _____ INCHES			
		_____ FEET _____ INCHES _____ FEET _____ INCHES			

Drillers' Names \_\_\_\_\_

Remarks: \_\_\_\_\_

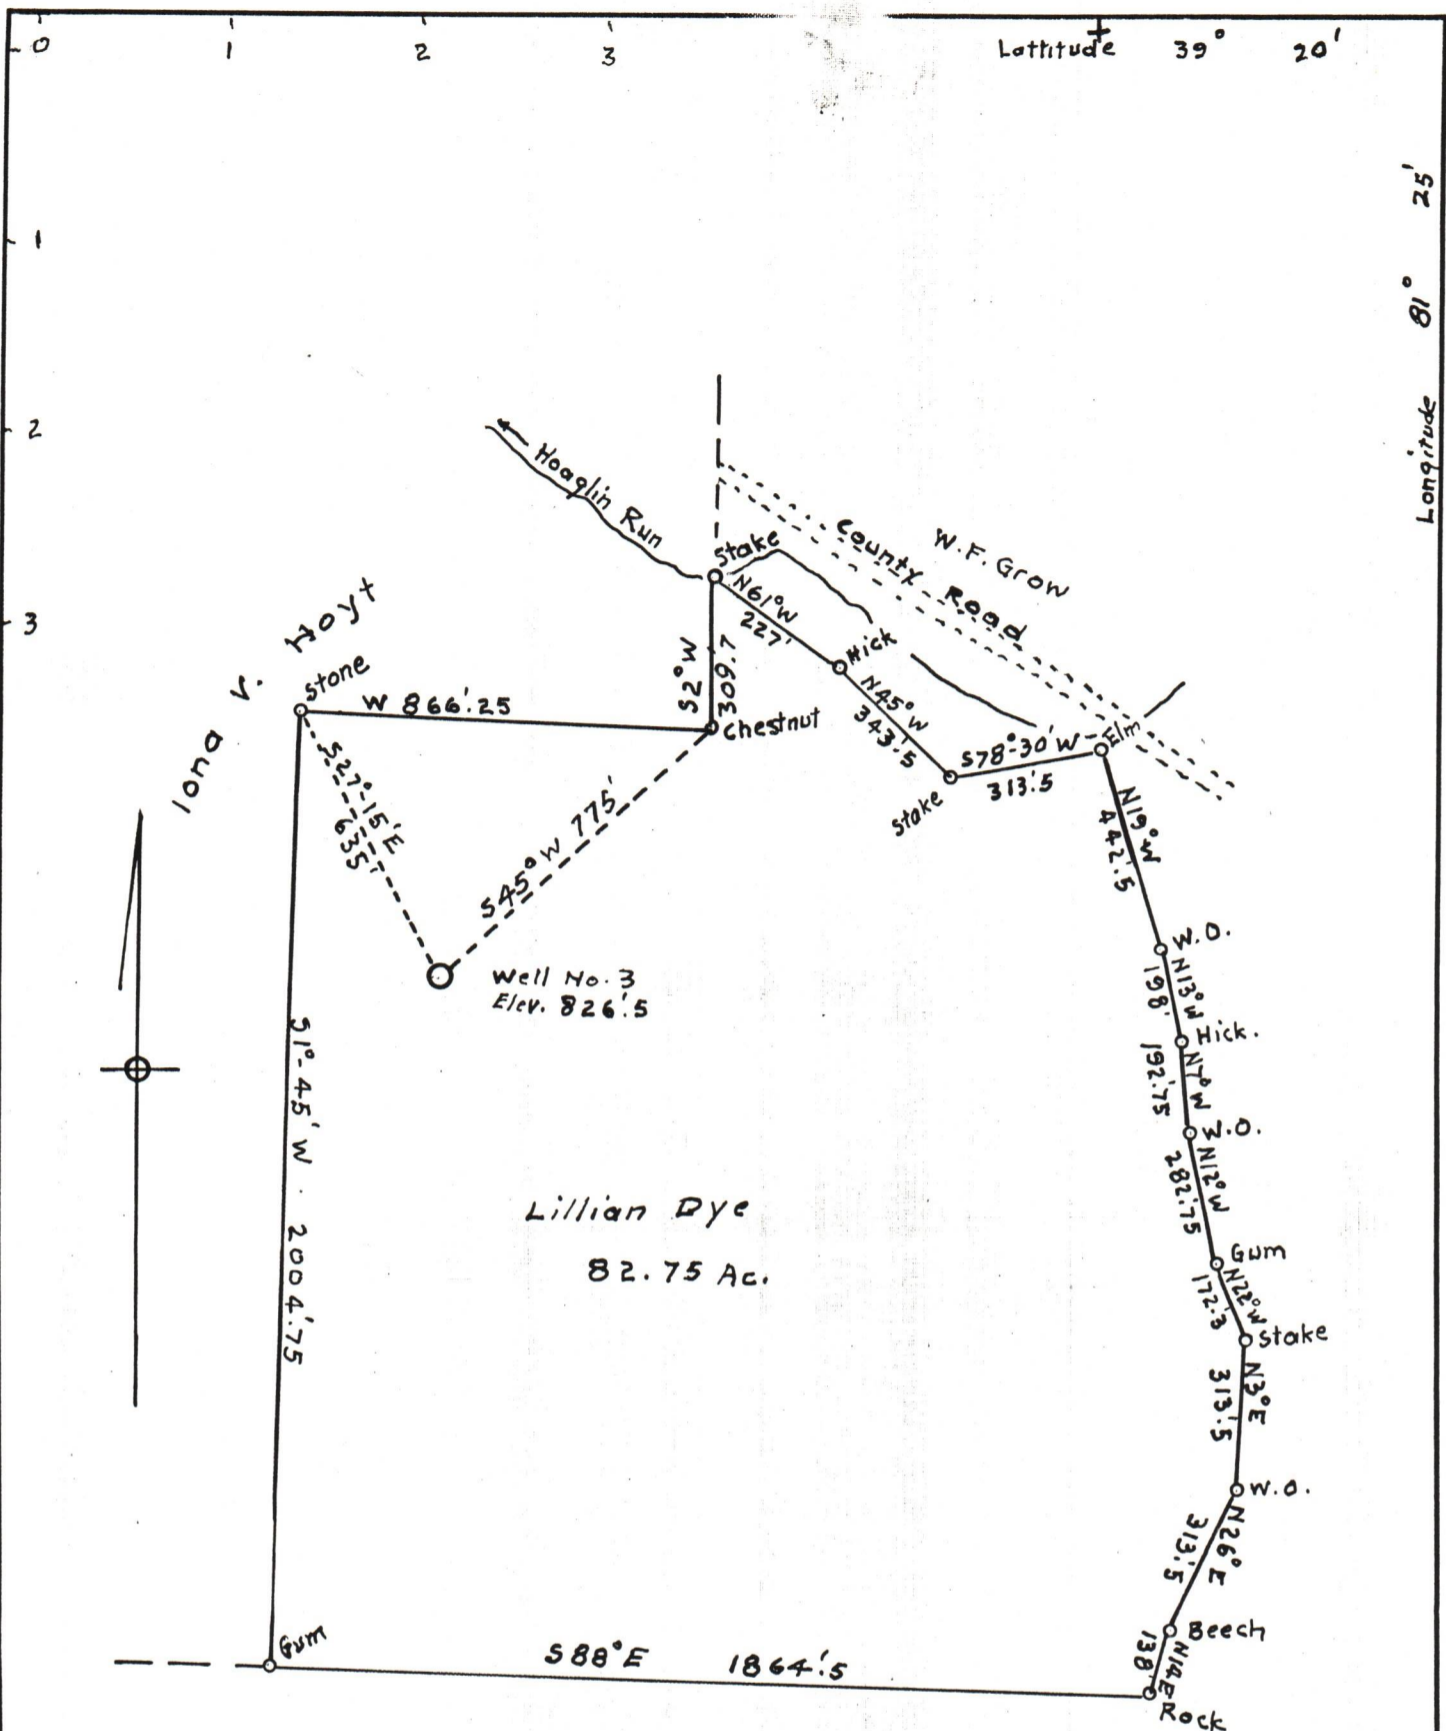

New Location..   
 Drill Deeper.....   
 Abandonment.....

Company	The Hoaglin Oil company
Address	Williamstown W. Va % Selden Athey
Farm	Lillian Dye
Tract	Acres 82.75 Lease No. _____
Well (Farm) No	3 Serial No. _____
Elevation (Spirit Level)	826.5
Quadrangle	Marietta
County	Wood District Williams
Engineer	George R. Clarke
Engineer's Registration No.	102
File No	Drawing No _____
Date	6-14-47 scale 1" = 400'

WELL LOCATION MAP  
 FILE NO, W00-229 D  
 12/22/2023  
 Cancelled