



west virginia department of environmental protection

Office of Oil and Gas
601 57th Street, S.E.
Charleston, WV 25304
(304) 926-0450
fax: (304) 926-0452

Harold D. Ward, Cabinet Secretary
www.dep.wv.gov

Monday, July 28, 2025

WELL WORK PLUGGING PERMIT
Vertical Plugging

UNKNOWN - DEP PAID PLUGGING CONTRACT
601 57TH STREET

CHARLESTON, WV 25304

Re: Permit approval for 1
47-107-00241-00-00

This well work permit is evidence of permission granted to perform the specified well work at the location described on the attached pages and located on the attached plat, subject to the provisions of Chapter 22 of the West Virginia Code of 1931, as amended, and all rules and regulations promulgated thereunder, and to any additional specific conditions and provisions outlined in the pages attached hereto. Notification shall be given by the operator to the Oil and Gas Inspector at least 24 hours prior to the construction of roads, locations, and/or pits for any permitted work. In addition, the well operator shall notify the same inspector 24 hours before any actual well work is commenced and prior to running and cementing casing. Spills or emergency discharges must be promptly reported by the operator to 1-800-642-3074 and to the Oil and Gas Inspector.

Upon completion of the plugging well work, the above named operator will reclaim the site according to the provisions of WV Code 22-6-30. Please be advised that form WR-38, Affidavit of Plugging and Filling Well, is to be submitted to this office within 90 days of completion of permitted well work, as should form WR-34 Discharge Monitoring Report within 30 days of discharge of pits, if applicable. Failure to abide by all statutory and regulatory provisions governing all duties and operations hereunder may result in suspension or revocation of this permit and, in addition, may result in civil and/or criminal penalties being imposed upon the operators.

Per 35 CSR 4-5.2.g this permit will expire in two (2) years from the issue date unless permitted well work is commenced. If there are any questions, please feel free to contact me at (304) 926- 0450.

James A. Martin
Chief

Operator's Well Number: 1
Farm Name: HERNDON CHURCH LOT
U.S. WELL NUMBER: 47-107-00241-00-00
Vertical Plugging
Date Issued: 7/28/2025

PERMIT CONDITIONS

West Virginia Code §22-6-11 allows the Office of Oil and Gas to place specific conditions upon this permit. Permit conditions have the same effect as law. Failure to adhere to the specified permit conditions may result in enforcement action.

CONDITIONS

1. In the event of an accident or explosion causing loss of life or serious personal injury in or about the well or while working on the well, the well operator or its contractor shall give notice, stating the particulars of the accident or explosion, to the oil and gas inspector and the Chief within twenty-four (24) hours.
2. Well work activities shall not constitute a hazard to the safety of persons.
3. Notification shall be given by the operator to the Oil and Gas Inspector at least 24 hours prior to the construction of roads, locations and/or pits for any permitted work. In addition, the well operator shall notify the same inspector 24 hours before any actual well work is commenced and prior to running and cementing casing.

JUN 23 2025

WV Department of
Environmental Protection

Received May 30th 2025
Department of
WV Dept. of Env. Herndon Church Lot #1
STATE WELL REGISTRATION

STATE OF WEST VIRGINIA
DEPARTMENT OF ENVIRONMENTAL PROTECTION
OFFICE OF OIL AND GAS

APPLICATION FOR A PERMIT TO PLUG AND ABANDON

1) Well Type: Oil ☒ / Gas ☒ / Liquid Injection ☐ / Waste disposal ☐
(If "Gas, Production ☐ or Underground storage ☐) Deep ☐ / Shallow ☒

2) Location: Elevation 800.78' Watershed Worthington Creek
District Union County Wood Quadrangle Willow Island 7.5'

6) Well Operator Unknown - WVDEP Paid Plugging Contract 7) Designated Agent Jason Harmon
Address 601 57th Street Southeast Address 601 57th Street Southeast
Charleston, WV 25304 Charleston, WV 25304

8) Oil and Gas Inspector to be notified 9) Plugging Contractor
Name April Lawson Name Southern Hydrocarbon Corporation
Address 347 Main St. Address 934 Little Coal River Road
Spencer, WV 25276 Alum Creek, WV 25003

10) Work Order: The work order for the manner of plugging this well is as follows:
See Attached Work Procedures

Notification must be given to the district oil and gas inspector 14 days before the proposed work is performed.

Work order approved by: [signature]

April Lawson
Digitally signed by April Lawson
DN: cn = April Lawson email =
/ april.lawson@wv.gov C = US
Date: 2025.06.18 11:21:57 -0400

08/01/2025

RECEIVED
Office of Oil and Gas

JUN 23 2025

WV Department of
Environmental Protection

April Lawson

Digitally signed by: April Lawson
DN: CN = April Lawson email = april.l.
lawson@wv.gov C = US
Date: 2025.06.18 11:22:14 -0400

Plugging Procedure

Date: 05/30/2025

API #: 47-107-00241

Operators Well Number: Herndon Church Lot #1

Closest Offset Wells with available information: 47-107-00241

1. Notify the inspector at least 24 hours prior to conducting abandonment operations
2. Blow down well.
3. POOH with Tubing, RIH and confirm TD and fill depth.
4. Prep for cement. NOTIFY INSPECTOR OF TAG DEPTH.
5. Lead with 6% gel spacer on all cement plugs.
 - a. Note: API Class A or Class L will be used for cement plugs.
6. **Plug 1:** Set 100' cement plug from approved tag depth (+/- 1584').
7. **Plug 2:** Set 100' cement plug from 1123' to 1023' to cover 6 5/8" Casing Shoe
8. Free point 6 5/8", rip and pull pipe.
9. **Plug 3:** Set 100' cement plug across casing cut (50' inside and 50' on top)
10. **Plug 4:** Set 100' cement plug from 750' to 850' to cover elevation.
11. **Plug 5:** Set cement plug from 175' to Surface.
12. Set Monument 30" above ground with Well Name, API Number, and Plug Date

08/01/2025



STATE OF WEST VIRGINIA
DEPARTMENT OF MINES
OIL AND GAS DIVISION

RECEIVED
Office of Oil and Gas

JUN 23 2025

WV Department of
Environmental Protection

WELL RECORD

Permit No. WCO 241

Oil or Gas Well _____ (KIND)

Company <u>Sperdow Gas Co</u>	Casing and Tubing	Used in Drilling	Left in Well	Packers
Address <u>Postageville, W. Va.</u>	Size			
Farm <u>W.B. Murphy 1/2</u> Acres	16			Kind of Packer
Location (waters) <u>Northampton Creek</u>	13			
Well No. _____ Elev. _____	10	<u>127 ft</u>		Size of
District <u>Union</u> County <u>Wood</u>	8 1/4			
The surface of tract is owned in fee by _____	6 1/4	<u>1073</u>		Depth set
Address _____	5 3/16			
Mineral rights are owned by _____	3			Perf. top
Address _____	2	<u>1580</u>		Perf. bottom
Drilling commenced <u>Aug 5 1948</u>	Liners Used			Perf. top
Drilling completed <u>Sept 18 1948</u>				Perf. bottom
Date Shot _____ From _____ To _____				
With _____				
Open Flow _____ /10ths Water in _____ Inch				
_____ /10ths Merc. in _____ Inch				
Volume <u>100.000</u> Cu. Ft.				
Rock Pressure <u>400</u> lbs. _____ hrs.				
Oil _____ bbls., 1st 24 hrs.				
Fresh water _____ feet _____ feet				
Salt water _____ feet _____ feet				

CASING CEMENTED _____ SIZE _____ No. Ft. _____ Date _____

COAL WAS ENCOUNTERED AT _____ FEET _____ INCHES

_____ FEET _____ INCHES _____ FEET _____ INCHES

_____ FEET _____ INCHES _____ FEET _____ INCHES

Formation	Color	Hard or Soft	Top	Bottom	Oil, Gas or Water	Depth Found	Remarks
Red Rock	Red	Soft	100	100	Gas		
Sand	White	Soft	100	165	1553		
Red Rock	Red	Soft	165	180			
Shale	White	Soft	180	264			
Sand	White	Soft	264	270			
Red Rock	Red	Soft	270	305			
Shale	White	Soft	305	325			
Red Rock	Red	Soft	325	370			
Shale	White	Soft	370	420			
Red Rock	Red	Soft	420	500			
Shale	White	Soft	500	590			
Red Rock	Red	Soft	590	600			
Shale	White	Soft	600	775			
Red Rock	Red	Soft	775	874			
Shale	White	Soft	874	1073			
Red Rock	Red	Soft	1073	1187			
Shale	White	Soft	1187	1370			
Red Rock	Red	Soft	1370	1405			
Shale	White	Soft	1405	1562			
Red Rock	Red	Soft	1562	1584			
Shale	White	Soft					


JUN 21 15/2023


08/01/2025

RECEIVED
Office of Oil and Gas

JUN 23 2025

WV Department of
Environmental Protection

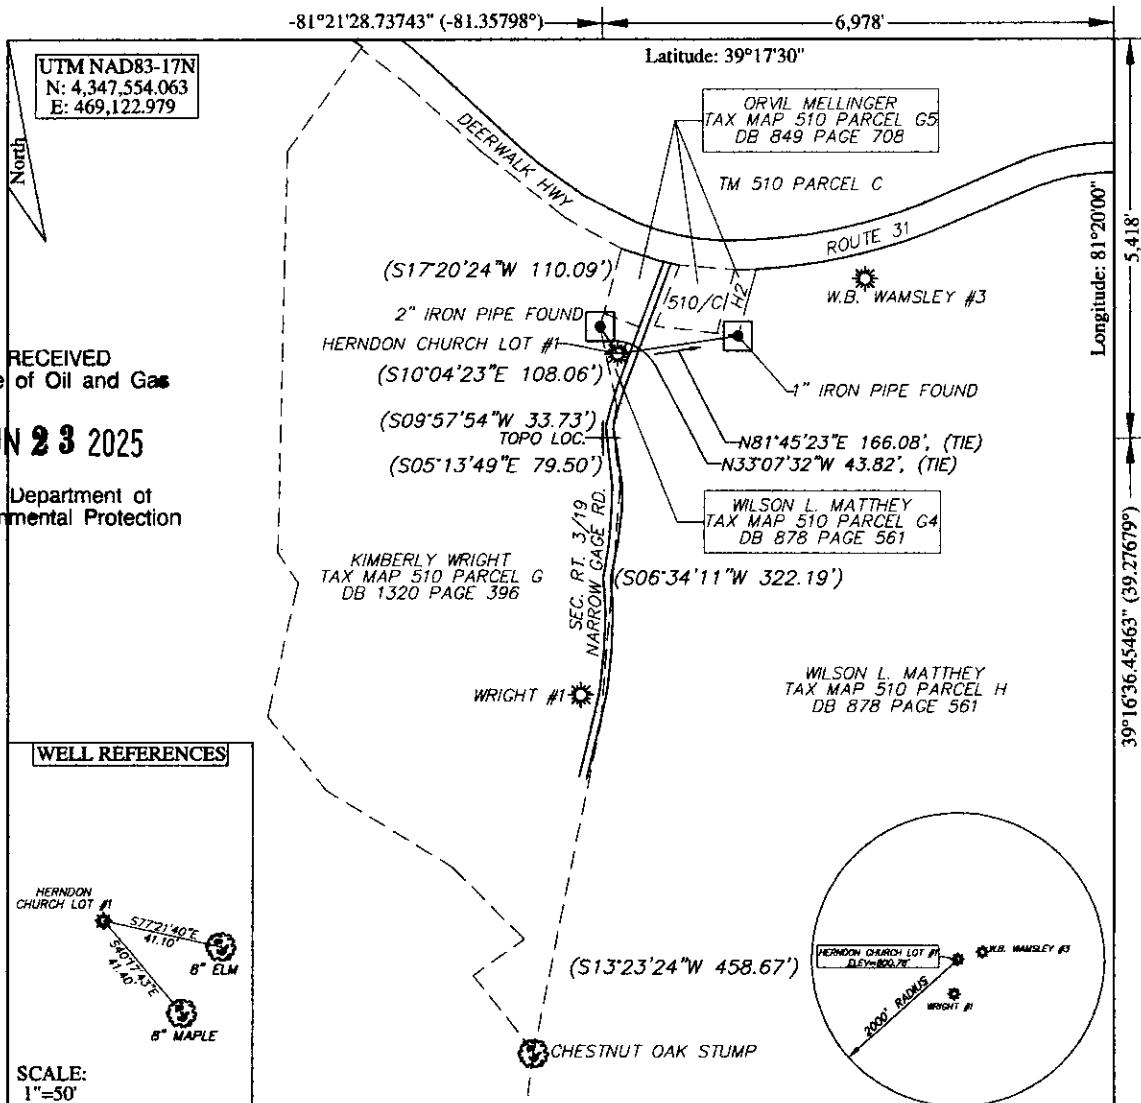

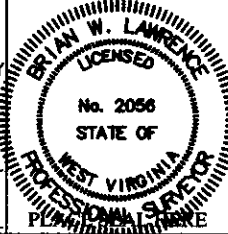FILE # <u>HERNDON CHURCH LOT #1</u>		I, THE UNDERSIGNED, HEREBY CERTIFY THAT THIS PLAT IS CORRECT TO THE BEST OF MY KNOWLEDGE AND BELIEF AND SHOWS ALL THE INFORMATION REQUIRED BY LAW AND THE REGULATIONS ISSUED AND PRESCRIBED BY THE DEPARTMENT OF ENVIRONMENTAL PROTECTION.		
DRAWING # <u>HERNDON CHURCH LOT #1</u>				
SCALE <u>1"=200'</u>		Signed: <u>Brian W. Lawrence</u> BRIAN W. LAWRENCE		
MINIMUM DEGREE OF ACCURACY <u>1 / 200</u>		R.P.E.: _____		L.L.S.: <u>2056</u>
PROVEN SOURCE OF ELEVATION <u>SURVEY GRADE G.P.S.</u>				
(+) DENOTES LOCATION OF WELL ON UNITED STATES TOPOGRAPHIC MAPS				
WVDEP OFFICE OF OIL & GAS 601 57TH STREET CHARLESTON, WV 25304				
Well Type: ☒ Oil ☐ Waste Disposal ☐ Production ☐ Deep ☒ Gas ☐ Liquid Injection ☐ Storage ☐ Shallow		DATE: <u>06/09/2025</u>		
WATERSHED <u>WORTHINGTON CREEK</u>		ELEVATION: <u>800.78'</u>		
COUNTY/DISTRICT <u>WOOD/UNION</u>		QUADRANGLE: <u>WILLOW ISLAND 7.5'</u>		
SURFACE OWNER <u>WILSON L. MATTHEY</u>		ACREAGE <u>0.25</u>		
OIL & GAS ROYALTY OWNER: <u>UNKNOWN</u>		ACREAGE <u>0.25</u>		
DRILL ☐ CONVERT ☐ DRILL DEEPER ☐ REDRILL ☐ FRACTURE OR STIMULATE ☐ PLUG OFF OLD FORMATION ☐ PERFORATE NEW FORMATION ☐ PLUG & ABANDON ☒ CLEAN OUT & REPLUG ☐ OTHER CHANGE ☐ (SPECIFY): _____				
TARGET FORMATION: <u>MAXON SAND</u> ESTIMATED DEPTH: <u>1584 +/-</u>				
WELL OPERATOR <u>UNKNOWN/DEP PLUGGING CONTRACT</u> DESIGNATED AGENT <u>JASON HARMON</u>				
Address <u>601 57TH STREET SOUTHEAST</u> Address <u>601 57TH STREET SOUTHEAST</u>				
City <u>CHARLESTON</u> State <u>WV</u> Zip Code <u>25304</u> City <u>CHARLESTON</u> State <u>WV</u> Zip Code <u>25304</u>				

06/01/2025

WW-4A
Revised 6-07

RECEIVED
Office of Oil and Gas

JUN 23 2025

WV Department of
Environmental Protection

1) Date: 05/30/2025
2) Operator's Well Number
Herndon Church Lot #1
3) API Well No.: 47 - 107 - 00241

STATE OF WEST VIRGINIA
DEPARTMENT OF ENVIRONMENTAL PROTECTION, OFFICE OF OIL AND GAS
NOTICE OF APPLICATION TO PLUG AND ABANDON A WELL


4) Surface Owner(s) to be served:	5) (a) Coal Operator
(a) Name Wilson L. Matthey	Name Not Reported
Address 6360 Deer Walk Hwy.	Address
Walker, WV 26180	
(b) Name Not Reported	(b) Coal Owner(s) with Declaration
Address	Name Not Reported
	Address
(c) Name Not Reported	Name
Address	Address
6) Inspector April Lawson	(c) Coal Lessee with Declaration
Address 347 Main St.	Name Not Reported
Spencer, WV 25276	Address
Telephone (681) 990-6944	

TO THE PERSONS NAMED ABOVE: You should have received this Form and the following documents:

- (1) The application to Plug and Abandon a Well on Form WW-4B, which sets out the parties involved in the work and describes the well its and the plugging work order; and
- (2) The plat (surveyor's map) showing the well location on Form WW-6.

The reason you received these documents is that you have rights regarding the application which are summarized in the instructions on the reverses side. However, you are not required to take any action at all.

Take notice that under Chapter 22-6 of the West Virginia Code, the undersigned well operator proposes to file or has filed this Notice and Application and accompanying documents for a permit to plug and abandon a well with the Chief of the Office of Oil and Gas, West Virginia Department of Environmental Protection, with respect to the well at the location described on the attached Application and depicted on the attached Form WW-6. Copies of this Notice, the Application, and the plat have been mailed by registered or certified mail or delivered by hand to the person(s) named above (or by publication in certain circumstances) on or before the day of mailing or delivery to the Chief.

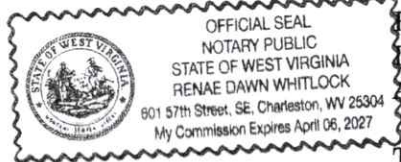

Well Operator Unknown - DEP Paid Plugging Contract
By: Jason Harmon
ts: WV Office of Oil and Gas Deputy Chief
Address 601 57th Street Southeast
Charleston, WV 25304
Telephone 304-926-0452

Subscribed and sworn before me this 25 day of June 2025
My Commission Expires April 6, 2027
Notary Public

Oil and Gas Privacy Notice

The Office of Oil and Gas processes your personal information, such as name, address and phone number, as a part of our regulatory duties. Your personal information may be disclosed to other State agencies or third parties in the normal course of business or as needed to comply with statutory or regulatory requirements, including Freedom of Information Act requests. Our office will appropriately secure your personal information. If you have any questions about our use of your personal information, please contact DEP's Chief Privacy Officer at depprivacyoffier@wv.gov.

08/01/2025

7021 1970 0001 1400 4351

U.S. Postal Service[™]
CERTIFIED MAIL[®] RECEIPT
Domestic Mail Only

For delivery information, visit our website at www.usps.com[®].

Certified Mail Fee
\$

Extra Services & Fees (check box, add fee to postage)
☐ Return Receipt (hardcopy) \$
☐ Return Receipt (electronic) \$
☐ Certified Mail Restricted Delivery \$
☐ Adult Signature Required \$
☐ Adult Signature Restricted Delivery \$

Postage
\$

Total Postage and Fees
\$

Sent To
Street and Apt. No., or PO Box No.
City, State, ZIP+4[®]

Postmark Here
JUN 20 2025

WALKER, WV 26180

PS Form 3800, April 2015 PSN 7530-02-000-9047 See Reverse for Instructions

RECEIVED
Office of Oil and Gas

JUN 23 2025

WV Department of
Environmental Protection

08/01/2025

JUN 23 2025

WV Department of
Environmental Protection

STATE OF WEST VIRGINIA
DEPARTMENT OF ENVIRONMENTAL PROTECTION
OFFICE OF OIL AND GAS
FLUIDS/ CUTTINGS DISPOSAL & RECLAMATION PLAN

Operator Name Unknown - WVDEP Paid Plugging Contract OP Code _____

Watershed (HUC 10) Worthington Creek Quadrangle Willow Island 7.5'

Do you anticipate using more than 5,000 bbls of water to complete the proposed well work? Yes ☐ No ☒

Will a pit be used? Yes ☐ No ☒

If so, please describe anticipated pit waste: Production Fluid and Cement Returns

Will a synthetic liner be used in the pit? Yes ☐ No ☐ If so, what ml.? _____

Proposed Disposal Method For Treated Pit Wastes:

- ☐ Land Application (if selected provide a completed form WW-9-GPP)
☐ Underground Injection (UIC Permit Number _____)
☐ Reuse (at API Number _____)
☒ Off Site Disposal (Supply form WW-9 for disposal location)
☐ Other (Explain _____)

Will closed loop system be used? If so, describe: Above Ground Steel Pit

Drilling medium anticipated for this well (vertical and horizontal)? Air, freshwater, oil based, etc. N/A

-If oil based, what type? Synthetic, petroleum, etc. N/A

Additives to be used in drilling medium? N/A

Drill cuttings disposal method? Leave in pit, landfill, removed offsite, etc. N/A

-If left in pit and plan to solidify what medium will be used? (cement, lime, sawdust) N/A

-Landfill or offsite name/permit number? N/A

Permittee shall provide written notice to the Office of Oil and Gas of any load of drill cuttings or associated waste rejected at any West Virginia solid waste facility. The notice shall be provided within 24 hours of rejection and the permittee shall also disclose where it was properly disposed.


I certify that I understand and agree to the terms and conditions of the GENERAL WATER POLLUTION PERMIT issued on April 1, 2016, by the Office of Oil and Gas of the West Virginia Department of Environmental Protection. I understand that the provisions of the permit are enforceable by law. Violations of any term or condition of the general permit and/or other applicable law or regulation can lead to enforcement action.

I certify under penalty of law that I have personally examined and am familiar with the information submitted on this application form and all attachments thereto and that, based on my inquiry of those individuals immediately responsible for obtaining the information, I believe that the information is true, accurate, and complete. I am aware that there are significant penalties for submitting false information, including the possibility of fine or imprisonment.

Company Official Signature [Signature]

Company Official (Typed Name) _____

Company Official Title _____

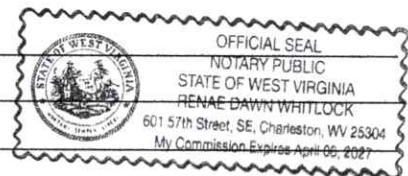

Subscribed and sworn before me this 25 day of June, 20 25

[Signature] Notary Public

My commission expires April 6, 2027

08/01/2025

JUN 23 2025

Form OOG-9

WV Department of
Environmental Protection

Operator's Well No. Hayden (Hayden) Ltd.

Proposed Revegetation Treatment Acres Disturbed +/- _____ Pre-vegetation pH 6.5

Limb 3 Tons/acre or to correct to pH 6.5

Fertilizer type 10-20-20

Fertilizer amount TBD lbs/acre

Mulch 2 Tons/acre

Seed Mixtures

Temporary

Permanent

Seed Type lbs/acre
Contractors Mix 30

Seed Type lbs/acre
Contractors Mix 30

Attach:

Map(s) of road, location, pit and proposed area for land application (unless engineered plans including this info have been provided). If water from the pit will be land applied, provide water volume, include dimensions (L, W, D) of the pit, and dimensions (L, W), and area in acres, of the land application area.

Photocopied section of involved 7.5' topographic sheet.

Plan Approved by:

April Lawson

Digitally signed by April Lawson
DN: CN = April Lawson email = april.l.
lawson@wv.gov C = US
Date: 2025.06.18 11:22:36 -0400

Comments:

Follow E&S Control Manual

Title:

OOG Inspector

Date:

6/18/25

Field Reviewed?

() Yes

() No

08/01/2025

JUN 23 2025

WV Department of
Environmental Protection

STATE OF WEST VIRGINIA
DEPARTMENT OF ENVIRONMENTAL PROTECTION
OFFICE OF OIL AND GAS
GROUNDWATER PROTECTION PLAN

Page _____ of _____
API Number 47 - 107 - 00241
Operator's Well No. Herndon Church Lot #1

Operator Name: Unknown - WVDEP Paid Plugging Contract

Watershed (HUC 10): Worthington Creek

Quad: Willow Island 7.5'

Farm Name: Herndon Church Lot

1. List the procedures used for the treatment and discharge of fluids. Include a list of all operations that could contaminate the groundwater.

N/A

2. Describe procedures and equipment used to protect groundwater quality from the list of potential contaminant sources above.

N/A

3. List the closest water body, distance to closest water body, and distance from closest Well Head Protection Area to the discharge area.

Worthington Creek

4. Summarize all activities at your facility that are already regulated for groundwater protection.

N/A

5. Discuss any existing groundwater quality data for your facility or an adjacent property.

08/01/2025

JUN 23 2025

WV Department of
Environmental Protection

N/A

6. Provide a statement that no waste material will be used for deicing or fill material on the property.

N/A

7. Describe the groundwater protection instruction and training to be provided to the employees. Job procedures shall provide direction on how to prevent groundwater contamination.

N/A

8. Provide provisions and frequency for inspections of all GPP elements and equipment.

N/A

Signature: _____

Date: _____

08/01/2025

Date: 05/30/2025

James Martin
Office of Oil and Gas
601 57th Street, SE
Charleston, WV 25304
(304)-926-0450

RECEIVED
Office of Oil and Gas

JUN 23 2025

WV Department of
Environmental Protection

Mr. Martin,

Due to our cement provider, Kosmos Cement Company LLC, discontinuing Class A cement, the following well we will be utilizing API Class L cement for the plugging operation.

API Number: 47-107-00241

Well Name: Herndon Church Lot #1

Regards,
Terry Rexroad
R&R Well Service L.L.C.

08/01/2025



west virginia department of environmental protection

Office of Oil and Gas
601 57th Street, SE
Charleston, WV 25304
Phone (304) 926-0450

Harold D. Ward, Cabinet Secretary
dep.wv.gov

**BEFORE THE OFFICE OF OIL AND GAS
DEPARTMENT OF ENVIRONMENTAL PROTECTION
STATE OF WEST VIRGINIA**

IN THE MATTER OF A VARIANCE FROM	)	
LEGISLATIVE RULE 35CSR4	)	ORDER NO. 2022-13
SECTION 14.1. AND LEGISLATIVE RULE	)	
35CSR8 SECTION 20.1,	)	
RELATING TO THE CEMENTING	)	
OF OIL AND GAS WELLS	)	

REPORT OF THE OFFICE

In response to industry requests, the West Virginia Department of Environmental Protection, Office of Oil and Gas has reviewed the proposed use of American Petroleum Institute (API) Class L cement to be used in place of API Class A cement for well plugging.

FINDINGS OF FACT

1. On July 28, 2022, Diversified Gas & Oil Co. (DGO) submitted a variance request from Legislative Rule 35CSR4 for the use of API Class L cement in place of API Class A cement, relating to the plugging of conventional wells.
2. Laboratory analysis submitted by DGO on July 28, 2022, indicates API Class L cement is comparable to API Class A cement and thereby satisfies the requirements of the West Virginia Code.
3. Contemporaneously, the Chief of the Office of Oil and Gas also chose to consider a variance to Legislative Rule 35CSR8 Section 20.1., for the use of API Class L cement in place of API Class A cement, relating to the plugging of horizontal wells.

4. On August 18, 2022, the Office of Oil and Gas provided public notice of acceptance of public comments on the variance consideration. During the 20-day public comment period, no comments were received.

CONCLUSIONS OF LAW

Pursuant to Article 6 and Article 6A, Chapter 22 of the Code of West Virginia, the Office of Oil and Gas has jurisdiction over the subject matter, and the persons interested therein, and jurisdiction to promulgate the hereinafter prescribed Order.

Pursuant to Legislative Rule 35CSR4, Section 18 and Legislative Rule 35CSR8, Section 14, the Chief of the Office of Oil and Gas may grant a variance from any requirement of these rules.

ORDER

It is ordered that the Class L cement product approved and monogrammed by API is approved for use in place of API Class A cement for well plugging subject to the provisions of Legislative Rule 35CSR4 and Legislative Rule 35CSR8.

Dated this, the 13th day of September, 2022.

IN THE NAME OF THE STATE OF WEST VIRGINIA

OFFICE OF OIL AND GAS
DEPARTMENT OF ENVIRONMENTAL PROTECTION
OF THE STATE OF WEST VIRGINIA



James Martin, Chief
Office of Oil and Gas


08/01/2025

COUNTY/DISTRICT

WOOD/UNION

QUADRANGLE:

WILLOW ISLAND 7.5'

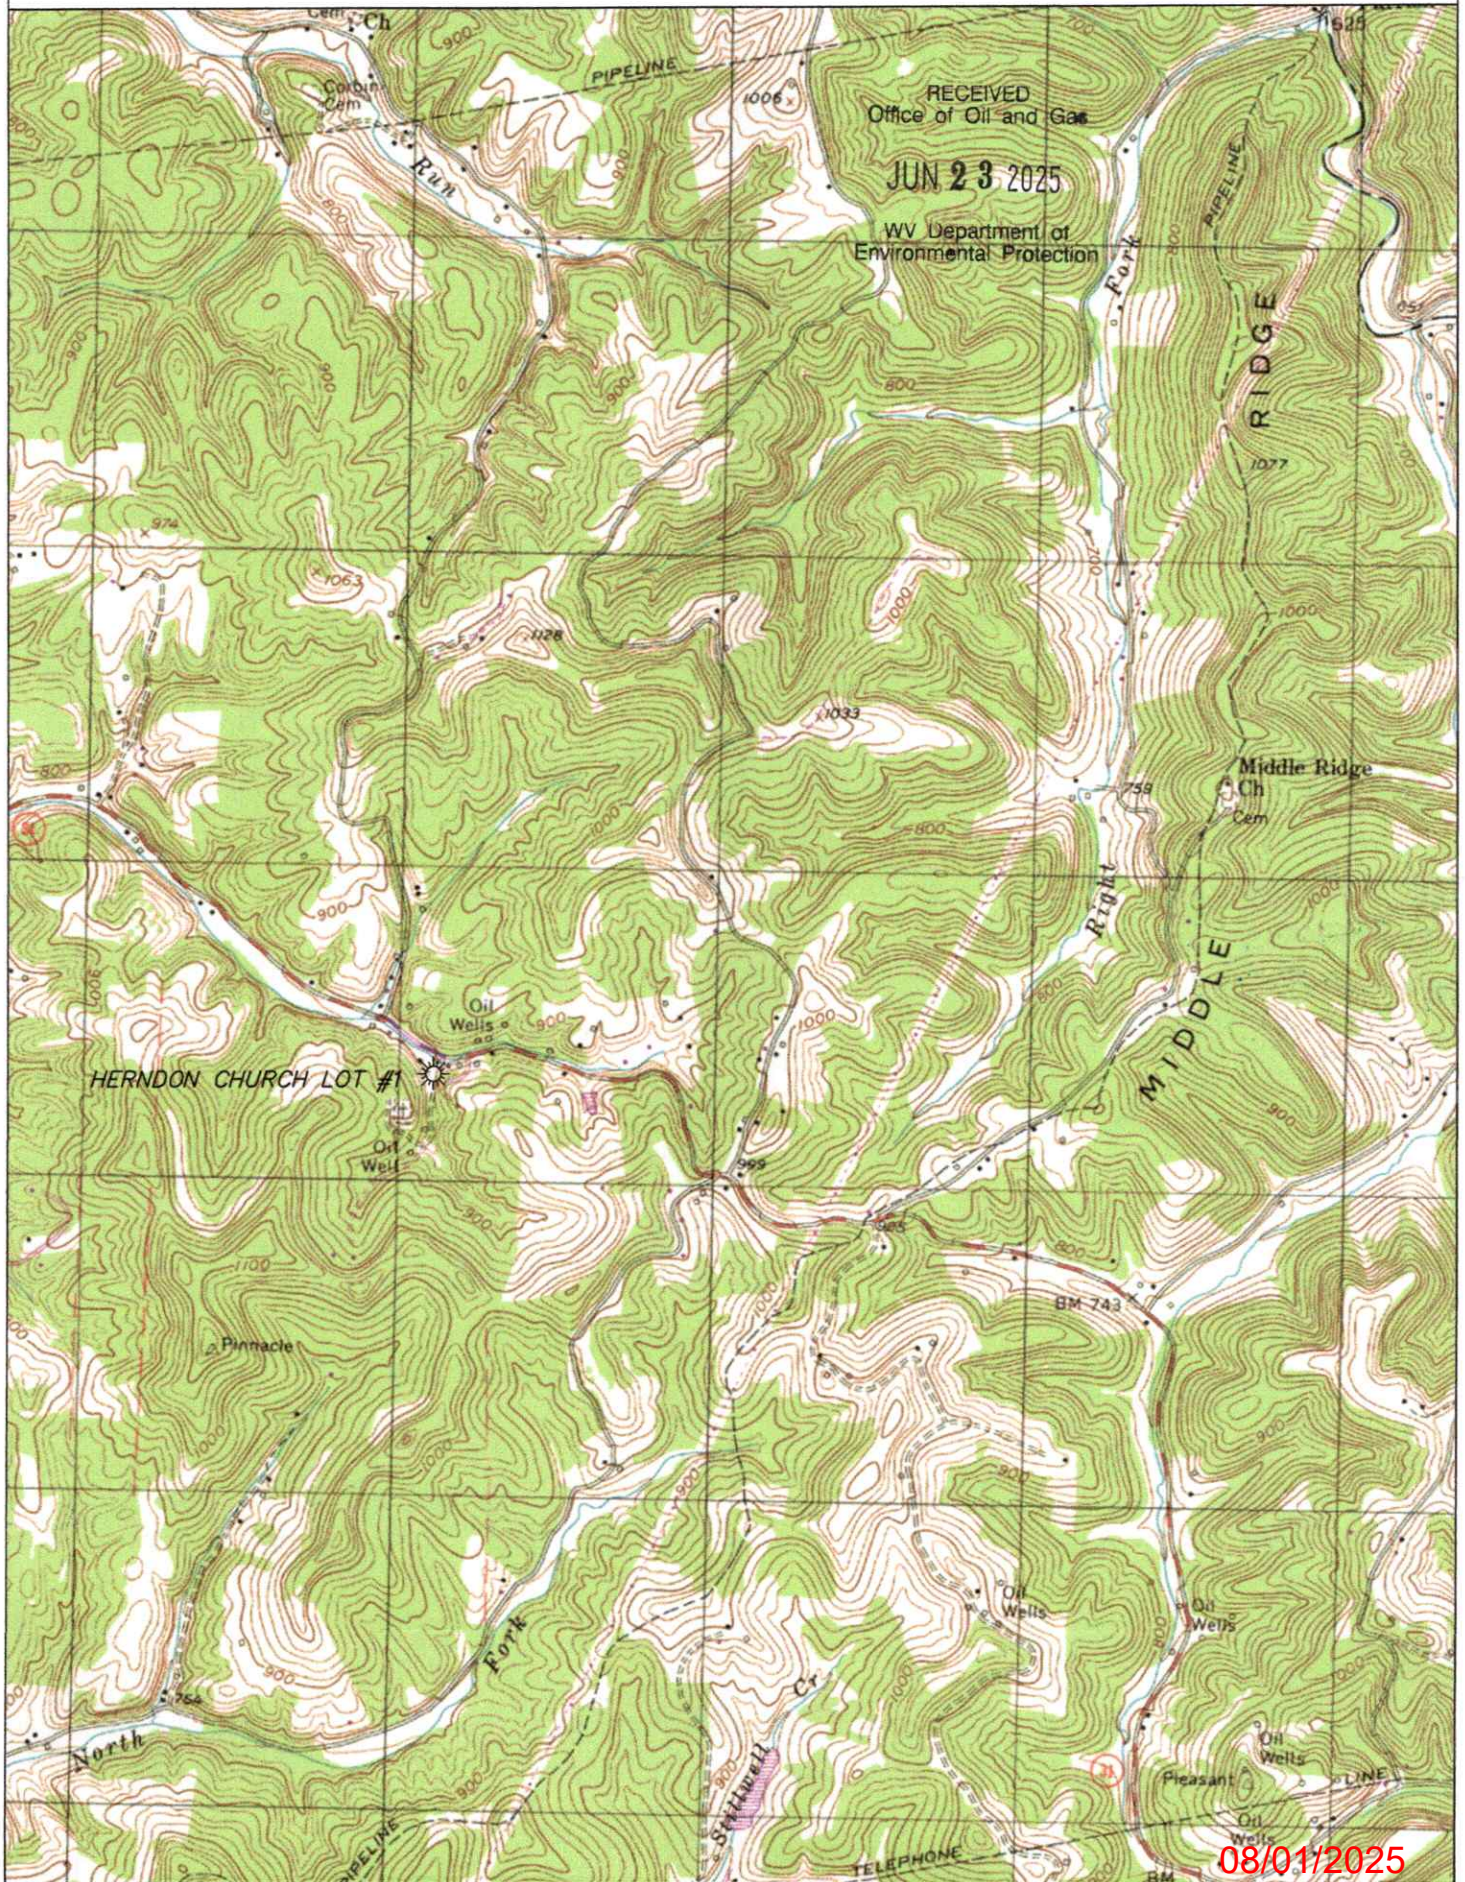

WW-7
8-30-06

RECEIVED
Office of Oil and Gas

JUN 23 2025

WV Department of
Environmental Protection



West Virginia Department of Environmental Protection
Office of Oil and Gas

WELL LOCATION FORM: GPS

API: 47-107-00241 WELL NO.: 1

FARM NAME: Herndon Church Lot

RESPONSIBLE PARTY NAME: _____

COUNTY: Wood DISTRICT: Union

QUADRANGLE: Willow Island 7.5'

SURFACE OWNER: Wilson L. Matthey

ROYALTY OWNER: Unknown

UTM GPS NORTHING: 4,347,554.063

UTM GPS EASTING: 469,122.979 GPS ELEVATION: 800.78'

The Responsible Party named above has chosen to submit GPS coordinates in lieu of preparing a new well location plat for a plugging permit or assigned API number on the above well. The Office of Oil and Gas will not accept GPS coordinates that do not meet the following requirements:

1. Datum: NAD 1983, Zone: 17 North, Coordinate Units: meters, Altitude: height above mean sea level (MSL) – meters.
2. Accuracy to Datum – 3.05 meters
3. Data Collection Method:

Survey grade GPS X: Post Processed Differential _____
Real-Time Differential X

Mapping Grade GPS _____: Post Processed Differential _____
Real-Time Differential _____

4. Letter size copy of the topography map showing the well location.

I the undersigned, hereby certify this data is correct to the best of my knowledge and belief and shows all the information required by law and the regulations issued and prescribed by the Office of Oil and Gas.

Signature _____

Title _____

Date _____

08/01/2025

-81°21'28.73743" (-81.35798°)

6,978'

Latitude: 39°17'30"

UTM NAD83-17N
N: 4,347,554.063
E: 469,122.979

North

DEERWALK HWY

ORVIL MELLINGER
TAX MAP 510 PARCEL G5
DB 849 PAGE 708

TM 510 PARCEL C

ROUTE 31

(S17°20'24"W 110.09')

2" IRON PIPE FOUND

HERNDON CHURCH LOT #1

(S10°04'23"E 108.06')

(S09°57'54"W 33.73')

TOPO LOC.

(S05°13'49"E 79.50')

KIMBERLY WRIGHT
TAX MAP 510 PARCEL G
DB 1320 PAGE 396

SEC. RT. 3/19
NARROW GAGE RD.

WRIGHT #1

WILSON L. MATTHEY
TAX MAP 510 PARCEL G4
DB 878 PAGE 561

(S06°34'11"W 322.19')


WILSON L. MATTHEY
TAX MAP 510 PARCEL H
DB 878 PAGE 561

Longitude: 81°20'00"

5,418'

39°16'36.45463" (39.27679°)


WELL REFERENCES

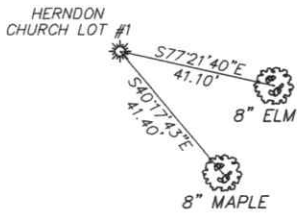

SCALE:
1"=50'

(S13°23'24"W 458.67')


CHESTNUT OAK STUMP

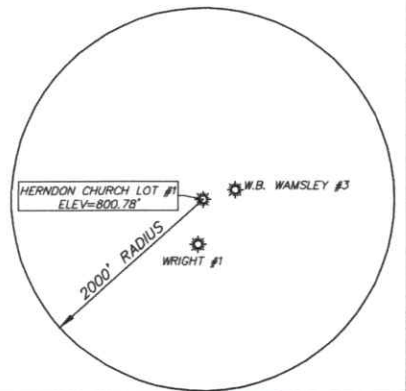

FILE # HERNDON CHURCH LOT #1
DRAWING # HERNDON CHURCH LOT #1
SCALE 1"=200'
MINIMUM DEGREE OF ACCURACY 1 / 200
PROVEN SOURCE OF ELEVATION SURVEY GRADE G.P.S.

I, THE UNDERSIGNED, HEREBY CERTIFY THAT THIS PLAT IS CORRECT TO THE BEST OF MY KNOWLEDGE AND BELIEF AND SHOWS ALL THE INFORMATION REQUIRED BY LAW AND THE REGULATIONS ISSUED AND PRESCRIBED BY THE DEPARTMENT OF ENVIRONMENTAL PROTECTION.

Signed: Brian W. Lawrence
BRIAN W. LAWRENCE
R.P.E.: _____ L.L.S.: 2056

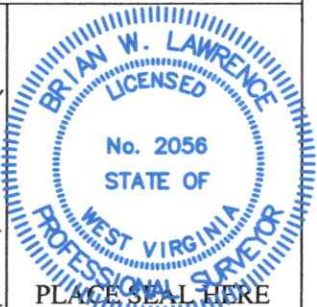

(+) DENOTES LOCATION OF WELL ON UNITED STATES TOPOGRAPHIC MAPS
WVDEP
OFFICE OF OIL & GAS
601 57TH STREET
CHARLESTON, WV 25304

DATE: 06/09/2025
OPERATORS WELL #: 1
API WELL # 47 107 00241
STATE COUNTY PERMIT

Well Type: ☒ Oil ☐ Waste Disposal ☐ Production ☐ Deep
☒ Gas ☐ Liquid Injection ☐ Storage ☐ Shallow

WATERSHED WORTHINGTON CREEK ELEVATION: 800.78'
COUNTY/DISTRICT WOOD/UNION QUADRANGLE: WILLOW ISLAND 7.5'
SURFACE OWNER WILSON L. MATTHEY ACREAGE 0.25
OIL & GAS ROYALTY OWNER: UNKNOWN ACREAGE 0.25

DRILL ☐ CONVERT ☐ DRILL DEEPER ☐ REDRILL ☐ FRACTURE OR STIMULATE ☐
PLUG OFF OLD FORMATION ☐ PERFORATE NEW FORMATION ☐ PLUG & ABANDON ☒
CLEAN OUT & REPLUG ☐ OTHER CHANGE ☐ (SPECIFY): _____

TARGET FORMATION: MAXON SAND ESTIMATED DEPTH: 1584 +/-

WELL OPERATOR UNKNOWN/DEP PLUGGING CONTRACT DESIGNATED AGENT JASON HARMON
Address 601 57TH STREET SOUTHEAST Address 601 57TH STREET SOUTHEAST
City CHARLESTON State WV Zip Code 25304 City CHARLESTON State WV Zip Code 25304

08/01/2025

WW-4B

RECEIVED
Office of Oil and Gas

JUN 23 2025

WV Department of
Environmental Protection

API No. 47-107-00241

Farm Name Herndon Church Lot

Well No. Herndon Church Lot #1

INSTRUCTIONS TO COAL OPERATORS OWNERS AND LESSEE

The well operator named on the obverse side of WW-4 (B) is about to abandon the well described in the enclosed materials and will commence the work of plugging and abandoning said well on the date the inspector is notified. Which date shall not be less than five days after the day on which this notice and application so mailed is received, or in due course should be received by the Department of Environmental Protection Office of Oil & Gas.

This notice and application is given to you in order that your respective representatives may be present at the plugging and filling of said well. You are further notified that whether you are represented or not the operator will proceed to plug and fill said well in the manner required by Section 24, Article 6, Chapter 22 of the Code and given in detail on obverse side of this application.

NOTE: If you wish this well to be plugged according to 22-6-24(d) then as per Regulation 35CSR4-13.9 you must complete and return to this office on form OB-16 "Request by Coal Operator, Owner, or Lessee for plugging" prior to the issuance of this plugging permit.

WAIVER

The undersigned coal operator ____ / owner ____ / lessee ____ / of the coal under this well location has examined this proposed plugging work order. The undersigned has no objection to the work proposed to be done at this location, provided, the well operator has complied with all applicable requirements of the West Virginia Code and the governing regulations.

Date: _____

By: _____

Its _____

08/01/2025

SURFACE OWNER WAIVER

JUN 23 2025

WV Department of
Environmental Protection

Operator's Well
Number

Herndon Church Lot #1

INSTRUCTIONS TO SURFACE OWNERS NAMED ON PAGE WW4-A

The well operator named on page WW-4A is applying for a permit from the State to plug and abandon a well. (Note: If the surface tract is owned by more than three persons, then these materials were served on you because your name appeared on the Sheriff's tax ticket on the land or because you actually occupy the surface tract. In either case, you may be the only owner who will actually receive these materials.) See Chapter 22 of the West Virginia Code. Well work permits are valid for 24 months. If you do not own any interest in the surface tract, please forward these materials to the true owner immediately if you know who it is. Also, please notify the well operator and the Office of Oil and Gas.

**NOTE: YOU ARE NOT REQUIRED TO FILE ANY COMMENT.
WHERE TO FILE COMMENTS AND OBTAIN ADDITIONAL INFORMATION:**

Chief, Office of Oil and Gas
Department of Environmental Protection
601 57th St. SE
Charleston, WV 25304
(304) 926-0450

Time Limits and methods for filing comments. The law requires these materials to be served on or before the date the operator files his Application. You have **FIVE (5) DAYS** after the filing date to file your comments. Comments must be filed in person or received in the mail by the Chief's office by the time stated above. You may call the Chief's office to be sure of the date. Check with your postmaster to ensure adequate delivery time or to arrange special expedited handling. If you have been contacted by the well operator and you have signed a "voluntary statement of no objection" to the planned work described in these materials, then the permit may be issued at any time.

Comments must be in writing. Your comments must include your name, address and telephone number, the well operator's name and well number and the approximate location of the proposed well site including district and county from the application. You may add other documents, such as sketches, maps or photographs to support your comments.

The Chief has the power to deny or condition a well work permit based on comments on the following grounds:

- 1) The proposed well work will constitute a hazard to the safety of persons.
- 2) The soil erosion and sediment control plan is not adequate or effective;
- 3) Damage would occur to publicly owned lands or resources;
- 4) The proposed well work fails to protect fresh water sources or supplies;
- 5) The applicant has committed a substantial violation of a previous permit or a substantial violation of one or more of the rules promulgated under Chapter 22, and has failed to abate or seek review of the violation..."

If you want a copy of the permit as it is issued or a copy of the order denying the permit, you should request a copy from the Chief.

VOLUNTARY STATEMENT OF NO OBJECTION

I hereby state that I have read the instructions to surface owners and that I have received copies of a Notice and Application For A Permit To Plug And Abandon on Forms WW-4A and WW-4B, and a survey plat.

I further state that I have no objection to the planned work described in these materials, and I have no objection to a permit being issued on those materials.

FOR EXECUTION BY A NATURAL PERSON
ETC.

FOR EXECUTION BY A CORPORATION,

_____	Date	_____	Name	_____
Signature			By	_____
			Its	_____
				Date
			Signature	08/01/2025
				Date

47-107-00241

11/10/2016

PLUGGING PERMIT CHECKLIST

RECEIVED
Office of Oil and Gas

JUN 23 2025

WV Department of
Environmental Protection

Plugging Permit

- ☐ WW-4B
- ☐ WW-4B signed by inspector
- ☐ WW-4A
- ☐ SURFACE OWNER WAIVER or PROOF THAT APPLICATION WAS SENT BY REGISTERED OR CERTIFIED MAIL
- ☐ COAL OWNER/COAL OPERATOR/COAL LESSEE WAIVERS or PROOF THAT APPLICATION WAS SENT BY REGISTERED OR CERTIFIED MAIL
- ☐ WW-9 PAGE 1 (NOTARIZED)
- ☐ WW-9 PAGE 2 with attached drawing of road, location, pit and proposed area for land application
- ☐ WW-9 GPP PAGE 1 and 2 if well effluent will be land applied
- ☐ RECENT MYLAR PLAT OR WW-7
- ☐ WELL RECORDS/COMPLETION REPORT
- ☐ TOPOGRAPHIC MAP OF WELL, SHOWING PIT IF PIT IS USED
- ☐ MUST HAVE VALID BOND IN OPERATOR'S NAME
- ☐ CHECK FOR \$100 IF PIT IS USED

08/01/2025



Kennedy, James P <james.p.kennedy@wv.gov>

plugging permits issued 4710700241 00471 01771 01772

1 message

Kennedy, James P <james.p.kennedy@wv.gov>

Mon, Jul 28, 2025 at 12:12 PM

To: April N Lawson <april.n.lawson@wv.gov>, Henry J Harmon <henry.j.harmon@wv.gov>, "Southern Hydrocarbon Corp." <shydrocrbn@gmail.com>, dnohe@woodcountywv.com

To whom it may concern, plugging permits have been issued for 4710700241 00471 01771 01772.

--

James Kennedy

Environmental Resource Specialist III / Permitting

WVDEP Office of Oil and Gas

601 57th Street, SE

Charleston, WV 25304

304-926-0499 ext. 45025

james.p.kennedy@wv.gov

4 attachments **4710701771.pdf**
2674K **4710701772.pdf**
2355K **4710700241.pdf**
2063K **4710700471.pdf**
2357K

08/01/2025