

STATE OF WEST VIRGINIA
DEPARTMENT OF MINES
OIL AND GAS DIVISION

NOTICE OF PROPOSED LOCATION OF OIL AND GAS WELL

To THE DEPARTMENT OF MINES,
Charleston, W. Va.

No coal
COAL OPERATOR OR COAL OWNER

ADDRESS

COAL OPERATOR OR COAL OWNER

ADDRESS

OWNER OF MINERAL RIGHTS

ADDRESS

Dallis Snyder
NAME OF WELL OPERATOR

2303 Oak St., Parkersburg, W. Va.
COMPLETE ADDRESS

September 1, 19 48
PROPOSED LOCATION

Lubeck District

Wood County

Well No. 1 39° 15'
81° 40'

Elmer Padget Farm

GENTLEMEN :

The undersigned well operator is entitled to drill upon the above named farm or tract of land for oil and gas, having fee title thereto, (or as the case may be) under grant or lease dated July 31, 1948, made by Elmer Padget, to Dallis Snyder, and recorded on the _____ day of _____, in the office of the County Clerk for said County in Book _____, page _____.

The enclosed plat was prepared by a competent engineer and shows the proposed location of a well to be drilled for oil and gas by the undersigned well operator on the farm and in the Magisterial District and County above named, determined by survey and courses and distances from two permanent points, or land marks.

The undersigned well operator is informed and believes there are no coal operators operating beds of coal beneath said farm or tract of land on which said well is located, or within 500 feet of the boundaries of the same, who have mapped their workings and filed their maps as required by law, excepting the coal operators or coal owners (if any) above named as addressees.

The above named coal operators or coal owners (if any) are notified that any objections they may desire to make to such proposed location, or which they are required to make by Section 3 of said Code, if the drilling of a well at said proposed location will cause a dangerous condition in or about their respective coal mines, must be received by, or filed with the Department of Mines within ten* days from the receipt of a copy of this notice and accompanying plat by said Department. Said coal operators are further notified that forms for use in making such objections will be furnished to them by the Department of Mines promptly on request and that all such objections must set forth as definitely as is reasonably possible the ground or grounds on which such objections are based and indicate the direction and distance the proposed location should be moved to overcome same.

(The next paragraph is to be completed only in Department's copy.)

Copies of this notice and the enclosed plat were mailed by registered mail, or delivered to the above named coal operators or coal owners at their above shown respective address _____ day _____ before, or on the same day with the mailing or delivery of this copy to the Department of Mines at Charleston, West Virginia.

Very truly yours,

Dallis Snyder
WELL OPERATOR

2303 Oak Street
STREET

Parkersburg,
CITY OR TOWN

W. Va. 12/15/2023
STATE



Address of Well Operator }

*Section 3 If no such objections be filed or be found by the department of mines, within said period of ten days from the receipt of said notice and plat by the department of mines, to said proposed location, the department shall forthwith issue to the well operator a drilling permit reciting the filing of such plat, that no objections have been made by the coal operators to the location, or found thereto by the department, and that the same is approved and the well operator authorized to proceed to drill at said location.

264

STATE OF WEST VIRGINIA
DEPARTMENT OF MINES
OIL AND GAS DIVISION

NOTICE OF PROPOSED LOCATION OF OIL AND GAS WELL

To The Department of Mines,
Charleston, W. Va.

No. 0001

COAL OPERATOR OR COAL OWNER

ADDRESS

COAL OPERATOR OR COAL OWNER

ADDRESS

OWNER OF MINERAL RIGHTS

ADDRESS

Dellia Sawyer

NAME OF WELL OPERATOR

2300 Oak St., Parkersburg, W. Va.

COMPLETE ADDRESS

September 1, 1948

PROPOSED LOCATION

Imbeck

District

Wood

County

Well No. 1
09-12
81-40

Almer Padgett

Farm

GENTLEMEN:

The undersigned well operator is entitled to drill upon the above named farm or tract of land for

oil and gas, having fee title thereto, (or as the case may be) under grant or lease dated

July 31, 1948, made by Almer Padgett to

Dellia Sawyer and recorded on the

day

in the office of the County Clerk for said County in

Book

page

The enclosed plat was prepared by a competent engineer and shows the proposed location of a well

to be drilled for oil and gas by the undersigned well operator on the farm and in the Mineral District

and County above named, determined by survey and courses and distances from two permanent points, or

land marks.

The undersigned well operator is informed and believes there are no coal operators operating beds

of coal beneath said farm or tract of land on which said well is located, or within 500 feet of the bound-

aries of the same, who have mapped their workings and filed their maps as required by law, excepting the

coal operators or coal owners (if any) above named as addressees.

The above named coal operators or coal owners (if any) are notified that any objections they may

desire to make to such proposed location, or which they are required to make by Section 3 of said Code, if

the drilling of a well at said proposed location will cause a dangerous condition in or about their respective

coal mines, must be received by or filed with the Department of Mines within ten days from the receipt of

a copy of this notice and accompanying plat by said Department. Said coal operators are further notified

that forms for use in making such objections will be furnished to them by the Department of Mines

promptly on request and that all such objections must set forth as definitely as is reasonably possible the pro-

posed location should be moved to overcome same.

(The next paragraph is to be completed only in Department's copy.)

Copies of this notice and the enclosed plat were mailed by registered mail, or delivered to the above

named coal operators or coal owners at their above shown respective addresses

on the same day with the mailing or delivery of this copy to the Department of Mines at Charleston,

West Virginia, day before

Very truly yours,

Dellia Sawyer

WELL OPERATOR

2300 Oak Street

APART

Parkersburg,

CITY OR TOWN

W. Va.


STATE

Address
of
Well Operator



12/15/2023

Section 3. If any objections be filed or be found by the department of mines, within said period of ten days from the receipt of said notice and plat by the department of mines, to said proposed location, the depart- ment shall forthwith issue to the well operator a drilling permit restricting the filing of such plat, but no objections have been made by the coal operators to the location, or found there-to by the department, and that the same is approved and the well operator authorized to proceed to drill at said location.

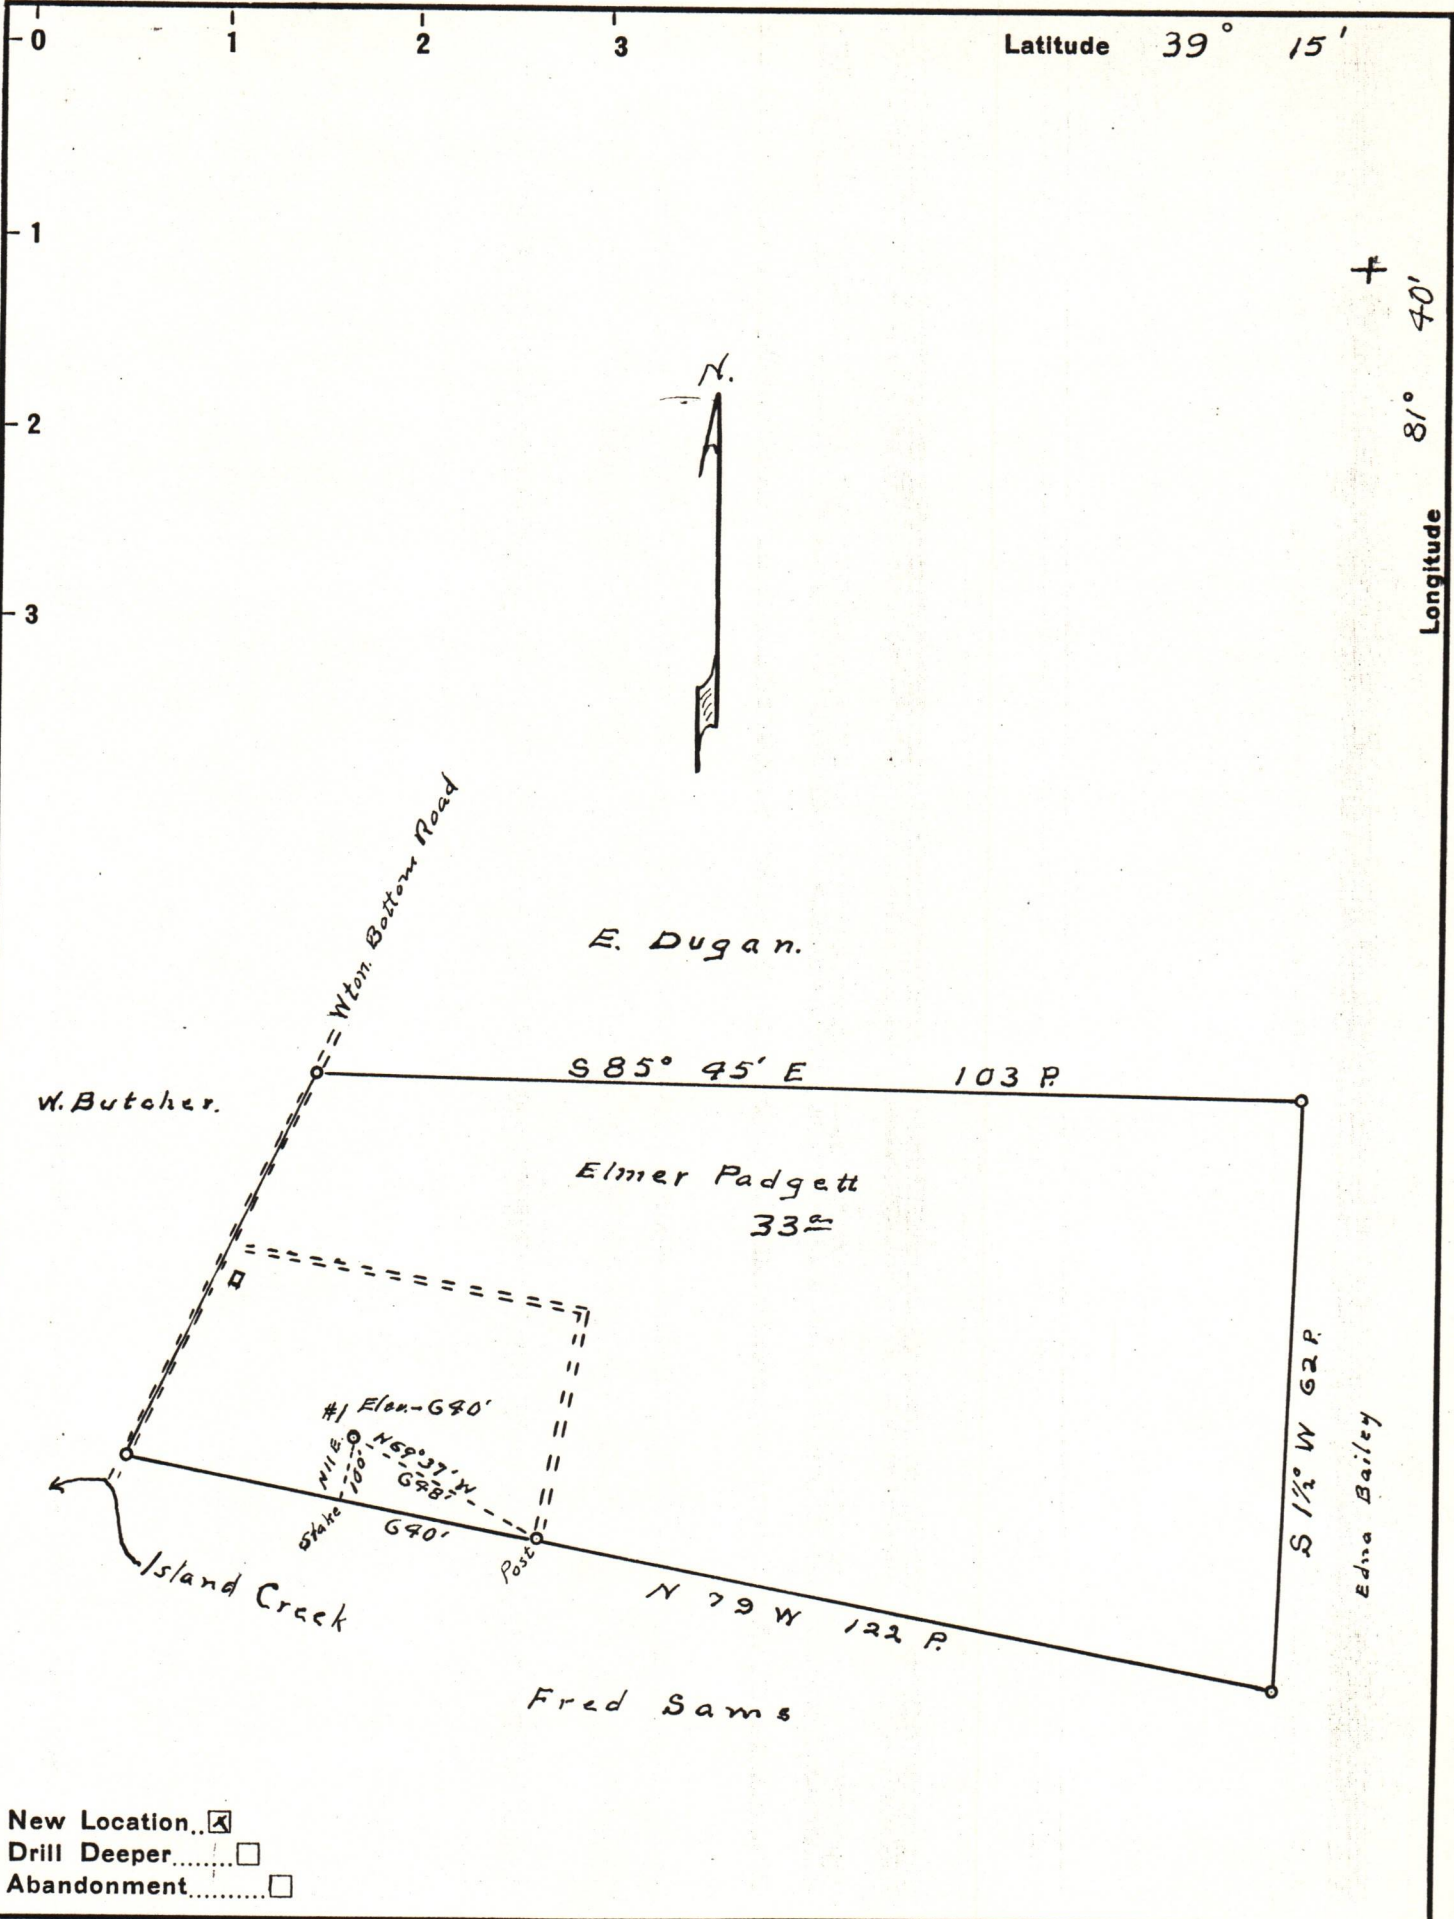

Company Dallis Snyder

Address 2303 Oak St. Parkersburg, W.Va.

Farm Elmer Padgett

Tract _____ Acres 33 Lease No. _____

Well (Farm) No. 1 Serial No. _____

Elevation (Spirit Level) 690

Quadrangle Belleville

County Wood District Lubeck

Engineer Robert R. Anderson
Per O.M.

Engineer's Registration No. 296

File No. _____ Drawing No. _____

Date Aug 26 98 Scale 1 in = 20 Poles

STATE OF WEST VIRGINIA
DEPARTMENT OF MINES
OIL AND GAS DIVISION
CHARLESTON

WELL LOCATION MAP
FILE NO. W00-264 12/15/2023

+ Denotes location of well on United States Topographic Maps, scale 1 to 62,500, latitude and longitude lines being represented by border lines as shown.

- Denotes one inch spaces on border line of original tracing.