

A-1



STATE OF WEST VIRGINIA
DEPARTMENT OF MINES
OIL AND GAS DIVISION

NOTICE OF PROPOSED LOCATION OF OIL AND GAS WELL

To THE DEPARTMENT OF MINES,
Charleston, W. Va.

COAL OPERATOR OR COAL OWNER	<u>Dennis Layfield etal</u>
ADDRESS	NAME OF WELL OPERATOR <u>PO Box 1042</u> <u>Parkersburg, W.Va.</u>
COAL OPERATOR OR COAL OWNER	COMPLETE ADDRESS <u>March 31</u> , 19 <u>50</u>
ADDRESS	PROPOSED LOCATION <u>Union</u> District
OWNER OF MINERAL RIGHTS	<u>Wood</u> County
ADDRESS	Well No. <u>One</u>

Roy Stephens Farm

GENTLEMEN:

The undersigned well operator is entitled to drill upon the above named farm or tract of land for oil and gas, having fee title thereto, (or as the case may be) under grant or lease dated 20 Nov 1949, made by Roy Stephens, to Hollie Stump, and recorded on the 13th day of February, 1950, in the office of the County Clerk for said County in Book 329, page 509.

The enclosed plat was prepared by a competent engineer and shows the proposed location of a well to be drilled for oil and gas by the undersigned well operator on the farm and in the Magisterial District and County above named, determined by survey and courses and distances from two permanent points, or land marks.

The undersigned well operator is informed and believes there are no coal operators operating beds of coal beneath said farm or tract of land on which said well is located, or within 500 feet of the boundaries of the same, who have mapped their workings and filed their maps as required by law, excepting the coal operators or coal owners (if any) above named as addressees.

The above named coal operators or coal owners (if any) are notified that any objections they may desire to make to such proposed location, or which they are required to make by Section 3 of said Code, if the drilling of a well at said proposed location will cause a dangerous condition in or about their respective coal mines, must be received by, or filed with the Department of Mines within ten* days from the receipt of a copy of this notice and accompanying plat by said Department. Said coal operators are further notified that forms for use in making such objections will be furnished to them by the Department of Mines promptly on request and that all such objections must set forth as definitely as is reasonably possible the ground or grounds on which such objections are based and indicate the direction and distance the proposed location should be moved to overcome same.

(The next paragraph is to be completed only in Department's copy.)

Copies of this notice and the enclosed plat were mailed by registered mail, or delivered to the above named coal operators or coal owners at their above shown respective address _____ day _____ before, or on the same day with the mailing or delivery of this copy to the Department of Mines at Charleston, West Virginia.

Very truly yours,

Dennis Layfield

WELL OPERATOR

P. O. Box 1042

STREET


Parkersburg, W.Va.

CITY OR TOWN

March 31, 1950

STATE

12/15/2023

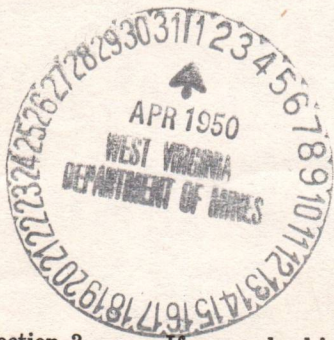

Address of Well Operator }

*Section 3 If no such objections be filed or be found by the department of mines, within said period of ten days from the receipt of said notice and plat by the department of mines, to said proposed location, the department shall forthwith issue to the well operator a drilling permit reciting the filing of such plat, that no objections have been made by the coal operators to the location, or found thereto by the department, and that the same is approved and the well operator authorized to proceed to drill at said location.

STATE OF TEXAS
DEPARTMENT OF MINES
OIL AND GAS DIVISION

NOTICE OF PROPOSED LOCATION OF OIL AND GAS WELL

To the District Clerk
County of _____

Proposed Well No. _____

Proposed Location _____

Proposed Operator _____

Proposed Location _____

Proposed Operator _____

12/15/2023

A-10

LAYFIELD AND MOATS
DRILLING CONTRACTORS
P. O. BOX 1042
PARKERSBURG, W. VA.

March 26, 1950

State of West Virginia
Department of Mines
Oil and Gas Division
Charleston, W. Va.

Gentlemen:

Please issue me a permit to drill
a well on the Roy Stephens farm, Union District,
Wood County, West Va. as shown on the
enclosed plat.

Very truly yours,

Alvin Layfield



W-0-
312

A-11

March 30, 1950

Layfield and Moats
Drilling Contractors
P. O. Box 1042
Parkersburg, West Virginia

Att: Mr. Dennis Layfield

Gentlemen:

We are in receipt of tracing for drilling Well No. 1 on the Roy Stephens Farm, Union District, Wood County but you failed to enclosed formal application.

Forms OG-1 are enclosed and we would appreciate one copy filled in and sent us by return mail.

The enclosed form for the Compensation Department was sent with tracing of well and presume this was an error as is being returned for your files.

Very truly yours,

Administrative Assistant
OIL AND GAS DIVISION

MG:g
encl

cc: O. C. Howard, Inspector

12/15/2023

A-12

April 10, 1960

Mr. Dennis Layfield
P. O. Box 1042
Parkersburg, West Virginia

Dear Sir:

Enclosed is permit WOO-312 for the
drilling of Well No. 1 on the Roy Stevens Farm, Union
District, Wood County.

As soon as drilling is completed, please
file two copies of the well log on the enclosed forms OG-10.

Very truly yours,

Administrative Assistant
OIL AND GAS DIVISION

NO:g
encl

cc: O. C. Howard, Inspector
R. C. Tucker, Assistant
State Geologist

12/15/2023



STATE OF WEST VIRGINIA
DEPARTMENT OF MINES
OIL AND GAS DIVISION

WELL RECORD

Permit No. W00-312

Oil or Gas Well Dry
(KIND)


Company Dennis Layfield Et al
Address PO Box 1042, Parkersburg, W.Va.
Farm Roy Stevens Acres 24
Location (waters) Bull Creek
Well No. 1 Elev. _____
District Union County Wood
The surface of tract is owned in fee by Roy Stevens
Address Waverly, W.Va.
Mineral rights are owned by Roy and Clifford Stevens
Address Waverly, W.Va.
Drilling commenced April 12, 1950
Drilling completed May 27, 1950
Date Shot None From _____ To _____
With _____
Open Flow _____ /10ths Water in _____ Inch
_____ /10ths Merc. in _____ Inch
Volume _____ Cu. Ft.
Rock Pressure _____ lbs. _____ hrs.
Oil _____ bbls., 1st 24 hrs.
Fresh water None feet _____ feet
Salt water None feet _____ feet

Casing and Tubing	Used in Drilling	Left in Well	Packers
Size			
16			Kind of Packer
13			
10			Size of
8 1/4	305		
6 3/8	1112		Depth set
5 3/16			
3			Perf. top
2			Perf. bottom
Liners Used			Perf. top
			Perf. bottom

CASING CEMENTED None SIZE _____ No. Ft. _____ Date _____

COAL WAS ENCOUNTERED AT None FEET _____ INCHES
_____ FEET _____ INCHES FEET _____ INCHES
_____ FEET _____ INCHES FEET _____ INCHES

Formation	Color	Hard or Soft	Top	Bottom	Oil, Gas or Water	Depth Found	Remarks
Slate and Shale		Soft	00	305			
Lime		Hard	305	328			
Shale & Slate		Soft	328	1105			
Sand	White	White Hard	1105	1135			
Slate		Soft	1135	1325			
Sand	White	Hard	1325	1415			
Slate	Black	Soft	1415	1462			
Sand	White	Hard	1462	1554			
Slate	Black	Soft	1554	1602			
Sand (Maxton)	White	Hard	1602	1650			

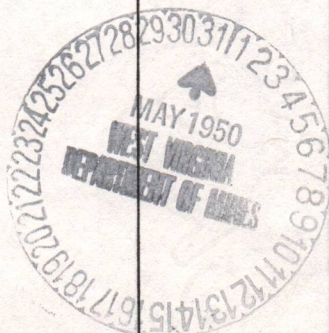

12/15/2023

Formation	Color	Hard or Soft	Top	Bottom	Oil, Gas or Water	Depth Found	Remarks
(MEXCON)							
	MULTI	HARD	1005	1020			
	BLACK	SOFT	1024	1008			
	MULTI	HARD	1405	1224			
	BLACK	SOFT	1412	1405			
	MULTI	HARD	1352	1412			
			1132	1352			
	MULTI	MIXED HARD	1102	1132			
			358	1102			
			302	358			
			00	302			

12/15/2023

DEPARTMENT OF MINES AND GEOLOGICAL SURVEY
 Date May 29, 1950
 APPROVED Hermes Bayfield, Owner
 By Hermes Bayfield
 (Title)

73-2

STATE OF WEST VIRGINIA
DEPARTMENT OF MINES
OIL AND GAS DIVISION

INSPECTOR'S PLUGGING REPORT

Permit No. Woo 312 P Well No. 1

COMPANY Dennis Lawless et al ADDRESS Parkersburg W Va

FARM Ray Stephens DISTRICT Union COUNTY Wood

Filling Material Used clay and cement

Liner Location Amount Packer Location


PLUGS USED AND DEPTH PLACED			BRIDGES	CASING AND TUBING		
CEMENT-THICKNESS	WOOD-SIZE	LEAD	CONSTRUCTION-LOCATION	RECOVERED	SIZE	LOST
<i>Filling with clay</i>						

Drillers' Names C C Stephens Ralph Stephens

Remarks:

6/6-1950
DATE

I hereby certify I visited the above well on this date.

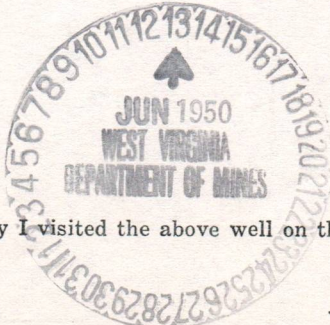

[Signature]

DISTRICT WELL INSPECTOR
12/15/2023

STATE OF WEST VIRGINIA
DEPARTMENT OF MINES
OIL AND GAS DIVISION

INSPECTOR'S WELL REPORT

Permit No. _____

Oil or Gas Well _____
(KIND)

	CASING AND TUBING	USED IN DRILLING	LEFT IN WELL	PACKERS
Company _____				
Address _____	Size			
Farm _____	16			Kind of Packer _____
Well No. _____	13			
District _____ County _____	10			Size of _____
Drilling commenced _____	8 1/4			
Drilling completed _____ Total depth _____	6 5/8			Depth set _____
Date shot _____ Depth of shot _____	5 3/16			
Initial open flow _____ /10ths Water in _____ Inch	3			Perf. top _____
Open flow after tubing _____ /10ths Merc. in _____ Inch	2			Perf. bottom _____
Volume _____ Cu. Ft.	Liners Used			Perf. top _____
Rock pressure _____ lbs. _____ hrs.				Perf. bottom _____
Oil _____ bbls., 1st 24 hrs.	CASING CEMENTED _____ SIZE _____ No. FT. _____ Date _____			
Fresh water _____ feet _____ feet	COAL WAS ENCOUNTERED AT _____ FEET _____ INCHES			
Salt water _____ feet _____ feet	_____ FEET _____ INCHES _____ FEET _____ INCHES			
	_____ FEET _____ INCHES _____ FEET _____ INCHES			

Drillers' Names _____

Remarks:

DATE

DISTRICT WELL INSPECTOR

12/15/2023

B-3

STATE OF WEST VIRGINIA
DEPARTMENT OF MINES
OIL AND GAS DIVISION

INSPECTOR'S PLUGGING REPORT

Permit No. Woo 312P Well No. 1

COMPANY Dennis Laska et al ADDRESS Parkhurst W Va

FARM Roy Stephens DISTRICT Union COUNTY Wood


Filling Material Used Blue mud cement

Liner Location Amount Packer Location

PLUGS USED AND DEPTH PLACED			BRIDGES	CASING AND TUBING		
CEMENT-THICKNESS	WOOD-SIZE	LEAD	CONSTRUCTION-LOCATION	RECOVERED	SIZE	LOST
	<u>No one at well</u>					

Drillers' Names _____

Remarks:

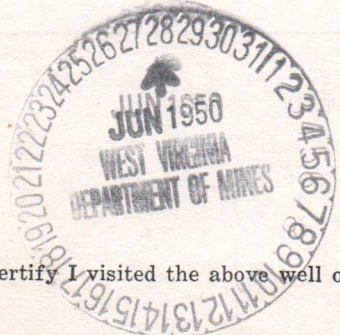

6/21-1950
DATE

I hereby certify I visited the above well on this date.

Albert Howard

DISTRICT WELL INSPECTOR

12/15/2023

STATE OF WEST VIRGINIA
DEPARTMENT OF MINES
OIL AND GAS DIVISION

INSPECTOR'S WELL REPORT

Permit No. _____

Oil or Gas Well _____
(KIND)

	CASING AND TUBING	USED IN DRILLING	LEFT IN WELL	PACKERS
Company _____	Size			
Address _____	16			Kind of Packer _____
Farm _____	13			
Well No. _____	10			Size of _____
District _____ County _____	8 1/4			
Drilling commenced _____	6 5/8			Depth set _____
Drilling completed _____ Total depth _____	5 3/16			
Date shot _____ Depth of shot _____	3			Perf. top _____
Initial open flow _____ /10ths Water in _____ Inch	2			Perf. bottom _____
Open flow after tubing _____ /10ths Merc. in _____ Inch	Liners Used			Perf. top _____
Volume _____ Cu. Ft.				Perf. bottom _____
Rock pressure _____ lbs. _____ hrs.	CASING CEMENTED _____ SIZE _____ No. FT. _____ Date _____			
Oil _____ bbls., 1st 24 hrs.	COAL WAS ENCOUNTERED AT _____ FEET _____ INCHES			
Fresh water _____ feet _____ feet	_____ FEET _____ INCHES _____ FEET _____ INCHES			
Salt water _____ feet _____ feet	_____ FEET _____ INCHES _____ FEET _____ INCHES			

Drillers' Names _____

Remarks:

DATE _____

DISTRICT WELL INSPECTOR

12/15/2023

B-4

STATE OF WEST VIRGINIA
DEPARTMENT OF MINES
OIL AND GAS DIVISION

INSPECTOR'S PLUGGING REPORT

Permit No. Noo 312P Well No. 1

COMPANY Dennis Layfield ADDRESS Parkersburg W.Va.

FARM Roy Stephens DISTRICT Iman COUNTY Wood


Filling Material Used clay and cement

Liner Location Amount Packer Location

PLUGS USED AND DEPTH PLACED			BRIDGES	CASING AND TUBING		
CEMENT-THICKNESS	WOOD-SIZE	LEAD	CONSTRUCTION-LOCATION	RECOVERED	SIZE	LOST
	<u>No one at well</u>					

Drillers' Names _____

Remarks: _____

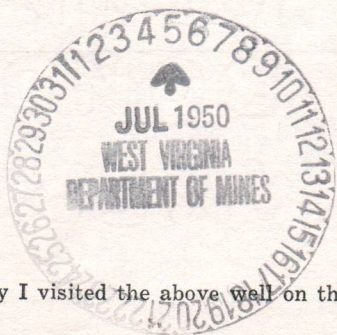

6/26-1950
DATE

I hereby certify I visited the above well on this date.

Alb Howard

DISTRICT WELL INSPECTOR
12/15/2023

STATE OF WEST VIRGINIA
DEPARTMENT OF MINES
OIL AND GAS DIVISION

INSPECTOR'S WELL REPORT

Permit No. _____

Oil or Gas Well _____
(KIND)

	CASING AND TUBING	USED IN DRILLING	LEFT IN WELL	PACKERS
Company _____				
Address _____	Size			
Farm _____	16			Kind of Packer _____
Well No. _____	13			
District _____ County _____	10			Size of _____
Drilling commenced _____	8 1/4			
Drilling completed _____ Total depth _____	6 5/8			Depth set _____
Date shot _____ Depth of shot _____	5 3/16			
Initial open flow _____ /10ths Water in _____ Inch	3			Perf. top _____
Open flow after tubing _____ /10ths Merc. in _____ Inch	2			Perf. bottom _____
Volume _____ Cu. Ft.	Liners Used			Perf. top _____
Rock pressure _____ lbs. _____ hrs.				Perf. bottom _____
Oil _____ bbls., 1st 24 hrs.	CASING CEMENTED _____ SIZE _____ No. FT. _____ Date _____			
Fresh water _____ feet _____ feet	COAL WAS ENCOUNTERED AT _____ FEET _____ INCHES			
Salt water _____ feet _____ feet	_____ FEET _____ INCHES _____ FEET _____ INCHES			

Drillers' Names _____

Remarks:

DATE

DISTRICT WELL INSPECTOR

12/15/2023

3-5

STATE OF WEST VIRGINIA
DEPARTMENT OF MINES
OIL AND GAS DIVISION

INSPECTOR'S PLUGGING REPORT

Permit No. Woo 312P Well No. 1

COMPANY Dennis Layfield et al ADDRESS Parkersburg W Va


FARM Ray Stephens DISTRICT Maui COUNTY Wood

Filling Material Used slag and cement

PLUGS USED AND DEPTH PLACED			BRIDGES	CASING AND TUBING		
CEMENT-THICKNESS	WOOD-SIZE	LEAD	CONSTRUCTION-LOCATION	RECOVERED	SIZE	LOST
			<i>Pulling on 6 5/8" casing</i>			

Drillers' Names C. E. Stephens Ralph Stephens

Remarks:

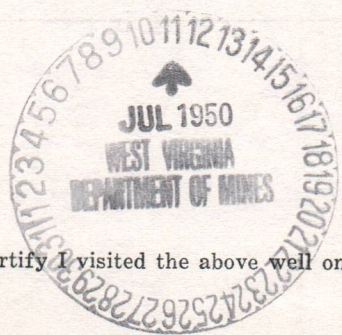

7/6-1950
DATE

I hereby certify I visited the above well on this date.

[Signature]
DISTRICT WELL INSPECTOR

12/15/2023

STATE OF WEST VIRGINIA
DEPARTMENT OF MINES
OIL AND GAS DIVISION

INSPECTOR'S WELL REPORT

Permit No. _____

Oil or Gas Well _____
(KIND)

	CASING AND TUBING	USED IN DRILLING	LEFT IN WELL	PACKERS
Company _____	Size _____			
Address _____	16 _____			Kind of Packer _____
Farm _____	13 _____			
Well No. _____	10 _____			Size of _____
District _____ County _____	8 1/4 _____			
Drilling commenced _____	6 5/8 _____			Depth set _____
Drilling completed _____ Total depth _____	5 3/16 _____			
Date shot _____ Depth of shot _____	3 _____			Perf. top _____
Initial open flow _____ /10ths Water in _____ Inch	2 _____			Perf. bottom _____
Open flow after tubing _____ /10ths Merc. in _____ Inch	Liners Used _____			Perf. top _____
Volume _____ Cu. Ft.				Perf. bottom _____
Rock pressure _____ lbs. _____ hrs.	CASING CEMENTED _____ SIZE _____ No. FT. _____ Date _____			
Oil _____ bbls., 1st 24 hrs.	COAL WAS ENCOUNTERED AT _____ FEET _____ INCHES			
Fresh water _____ feet _____ feet	_____ FEET _____ INCHES _____ FEET _____ INCHES			
Salt water _____ feet _____ feet	_____ FEET _____ INCHES _____ FEET _____ INCHES			

Drillers' Names _____

Remarks: _____

DATE _____

DISTRICT WELL INSPECTOR

12/15/2023

B-6

STATE OF WEST VIRGINIA
DEPARTMENT OF MINES
OIL AND GAS DIVISION

INSPECTOR'S PLUGGING REPORT

Permit No. Woo. 312P Well No. 1

COMPANY Dennis Layfield et al ADDRESS Parkhurst W Va

FARM Proy Stephens DISTRICT Omni COUNTY Wood

Filling Material Used clay and cement

Liner Location Amount Packer Location


PLUGS USED AND DEPTH PLACED			BRIDGES	CASING AND TUBING		
CEMENT-THICKNESS	WOOD-SIZE	LEAD	CONSTRUCTION-LOCATION	RECOVERED	SIZE	LOST
	<u>Bredy</u>		<u>336-</u>	<u>1112</u>	<u>6 7/8"</u>	<u>00</u>
	<u>10' 6" stone</u>		<u>336-320</u>			

Drillers' Names 6 E Stephens Ralph Stephens
No one at well

Remarks:

7/13-1950
DATE

I hereby certify I visited the above well on this date.

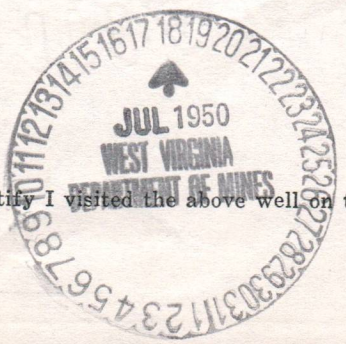

Albert Howard

DISTRICT WELL INSPECTOR
12/15/2023

STATE OF WEST VIRGINIA
DEPARTMENT OF MINES
OIL AND GAS DIVISION

INSPECTOR'S WELL REPORT

Permit No. _____

Oil or Gas Well _____
(KIND)

	CASING AND TUBING	USED IN DRILLING	LEFT IN WELL	PACKERS
Company _____				
Address _____	Size			
Farm _____	16			Kind of Packer _____
Well No. _____	13			
District _____ County _____	10			Size of _____
Drilling commenced _____	8 1/4			
Drilling completed _____ Total depth _____	6 5/8			Depth set _____
Date shot _____ Depth of shot _____	5 3/16			
Initial open flow _____ /10ths Water in _____ Inch	3			Perf. top _____
Open flow after tubing _____ /10ths Merc. in _____ Inch	2			Perf. bottom _____
Volume _____ Cu. Ft.	Liners Used			Perf. top _____
Rock pressure _____ lbs. _____ hrs.				Perf. bottom _____
Oil _____ bbls., 1st 24 hrs.	CASING CEMENTED _____ SIZE _____ No. FT. _____ Date _____			
Fresh water _____ feet _____ feet	COAL WAS ENCOUNTERED AT _____ FEET _____ INCHES			
Salt water _____ feet _____ feet	_____ FEET _____ INCHES _____ FEET _____ INCHES			

Drillers' Names _____

Remarks: _____

DATE

DISTRICT WELL INSPECTOR

12/15/2023

B-7

STATE OF WEST VIRGINIA

DEPARTMENT OF MINES

OIL AND GAS DIVISION

INSPECTOR'S PLUGGING REPORT

Permit No. Woo 312P Well No. 1

COMPANY Dennis Layfield et al ADDRESS Parkersburg W. Va.

FARM Ray Stephens DISTRICT Immi COUNTY Wood


Filling Material Used clay and cement

Liner Location Amount Packer Location

PLUGS USED AND DEPTH PLACED			BRIDGES	CASING AND TUBING		
CEMENT-THICKNESS	WOOD-SIZE	LEAD	CONSTRUCTION-LOCATION	RECOVERED	SIZE	LOST
Pulled mast in filling on 8 1/4" casing						
Repairing mast						

Drillers' Names Arvey York Charles Crow

Remarks:

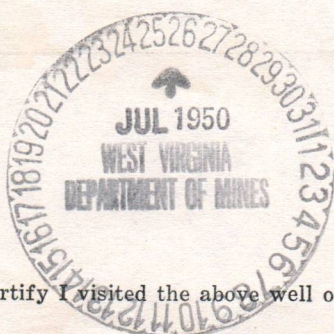

7/17-1950
DATE

I hereby certify I visited the above well on this date.

W. L. Howard

DISTRICT WELL INSPECTOR
12/15/2023

STATE OF WEST VIRGINIA
DEPARTMENT OF MINES
OIL AND GAS DIVISION

INSPECTOR'S WELL REPORT

Permit No. _____

Oil or Gas Well _____
(KIND)

	CASING AND TUBING	USED IN DRILLING	LEFT IN WELL	PACKERS
Company _____	Size			
Address _____	16			Kind of Packer _____
Farm _____	13			
Well No. _____	10			Size of _____
District _____ County _____	8 1/4			
Drilling commenced _____	6 5/8			Depth set _____
Drilling completed _____ Total depth _____	5 3/16			
Date shot _____ Depth of shot _____	3			Perf. top _____
Initial open flow _____ /10ths Water in _____ Inch	2			Perf. bottom _____
Open flow after tubing _____ /10ths Merc. in _____ Inch	Liners Used			Perf. top _____
Volume _____ Cu. Ft.				Perf. bottom _____
Rock pressure _____ lbs. _____ hrs.	CASING CEMENTED _____ SIZE _____ No. FT. _____ Date _____			
Oil _____ bbls., 1st 24 hrs.	COAL WAS ENCOUNTERED AT _____ FEET _____ INCHES			
Fresh water _____ feet _____ feet	_____ FEET _____ INCHES _____ FEET _____ INCHES			
Salt water _____ feet _____ feet	_____ FEET _____ INCHES _____ FEET _____ INCHES			

Drillers' Names _____

Remarks: _____

DATE _____

DISTRICT WELL INSPECTOR

12/15/2023

C-7

STATE OF WEST VIRGINIA
DEPARTMENT OF MINES
OIL AND GAS DIVISION

INSPECTOR'S PLUGGING REPORT

Permit No. Woo 312.P Well No. 1

COMPANY Dennis Layfield et al ADDRESS Parkersburg W.Va.

FARM Roy Stephens DISTRICT Marion COUNTY Wood


Filling Material Used clay and cement

Liner Location Amount Packer Location

PLUGS USED AND DEPTH PLACED			BRIDGES	CASING AND TUBING		
CEMENT-THICKNESS	WOOD-SIZE	LEAD	CONSTRUCTION-LOCATION	RECOVERED	SIZE	LOST
	<u>clay</u>		<u>350 to surface</u>	<u>304'</u>	<u>8 1/4"</u>	<u>00</u>

Drillers' Names Abney York Charles Cox

Remarks:

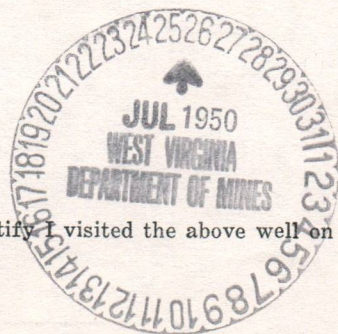

7/21-1950
DATE

I hereby certify I visited the above well on this date.

Al Howard
DISTRICT WELL INSPECTOR

12/15/2023

STATE OF WEST VIRGINIA
DEPARTMENT OF MINES
OIL AND GAS DIVISION

INSPECTOR'S WELL REPORT

Permit No. _____

Oil or Gas Well _____
(KIND)

	CASING AND TUBING	USED IN DRILLING	LEFT IN WELL	PACKERS
Company _____				
Address _____	Size			
Farm _____	16			Kind of Packer _____
Well No. _____	13			
District _____ County _____	10			Size of _____
Drilling commenced _____	8 1/4			
Drilling completed _____ Total depth _____	6 5/8			Depth set _____
Date shot _____ Depth of shot _____	5 3/16			
Initial open flow _____ /10ths Water in _____ Inch	3			Perf. top _____
Open flow after tubing _____ /10ths Merc. in _____ Inch	2			Perf. bottom _____
Volume _____ Cu. Ft.	Liners Used			Perf. top _____
Rock pressure _____ lbs. _____ hrs.				Perf. bottom _____
Oil _____ bbls., 1st 24 hrs.	CASING CEMENTED _____ SIZE _____ No. FT. _____ Date _____			
Fresh water _____ feet _____ feet	COAL WAS ENCOUNTERED AT _____ FEET _____ INCHES			
Salt water _____ feet _____ feet	_____ FEET _____ INCHES	_____ FEET _____ INCHES	_____ FEET _____ INCHES	_____ FEET _____ INCHES

Drillers' Names _____

Remarks: _____

DATE

DISTRICT WELL INSPECTOR

12/15/2023



STATE OF WEST VIRGINIA
DEPARTMENT OF MINES
OIL AND GAS DIVISION

NOTICE OF INTENTION TO PLUG AND ABANDON WELL
(REQUIRED BY SECTION 9, ARTICLE 4, CHAPTER 22 OF THE CODE)

To THE DEPARTMENT OF MINES,
Charleston, W. Va.

None

Dennis Layfield et al

Coal Operator or Coal Owner

Name of Well Operator

P O Box 1042
Parkersburg, W.Va.

Address

Complete Address

May 29 19 50

Coal Operator or Coal Owner

WELL TO BE ABANDONED

Union District

Address

Wood County

Lease or Property Owner

Well No. One

Address

Roy Stephens Farm

NOTIFY INSPECTOR O. C. HOWARD - GRANTSVILLE - TELEPHONE 108
24 HOURS IN ADVANCE OF PLUGGING DATE

Gentlemen:—

The undersigned well operator is about to abandon the above described well and will commence

the work of plugging and abandoning said well on the 5th day of June, 1950,
(which date shall not be less than five days after the day on which this notice so mailed is received,
or in due course should be received by the Department of Mines.)


This notice is given you in order that your respective representatives may be present at the
plugging and filling of said well. You are further notified that whether you are represented or not
represented the undersigned will proceed on that date, or shortly thereafter, to plug and fill said
well in the manner required by Section 10, Article 4, Chapter 22 of the Code and given in detail on the
reverse side of this notice, in "Work Order."

This notice is being mailed by registered mail to each of you at the above addresses on the above
date.

Very truly yours,

Dennis Layfield
Dennis Layfield, et al

Well Operator.

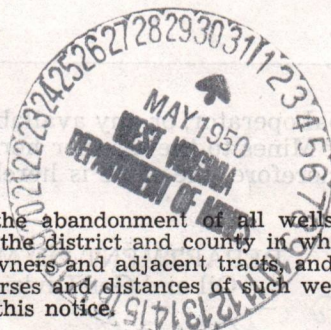

12/15/2023

NOTE: Upon the abandonment of all wells drilled prior to June 1, 1929, a plat prepared by a competent
engineer, showing the district and county in which the tract of land is located, the name and acreage of same,
the names of the owners and adjacent tracts, and the location of the about to be abandoned well, determined by
survey, and the courses and distances of such well from two permanent points or landmarks on said tract, shall
be submitted with this notice.

(Over)

WOO-312 -P

PERMIT NUMBER

PROPOSED MANNER OF PLUGGING AND FILLING WELL

(REQUIRED BY RULES AND REGULATIONS)

WEST VIRGINIA DEPARTMENT OF MINES

OIL AND GAS DIVISION

WORK ORDER

Well to be plugged and filled as follows:

WORK ORDER PREPARED BY THE DEPARTMENT OF MINES

Total Depth 1650'

Fill with red clay from bottom 1650' 1550'

Neat Cement 1550' - 1540'

5' crushed stone on cement plug

Continue filling with clay to 1142' - 30' below 6-5/8" casing

Neat Cement 1142' - 1132'

5' crushed stone on cement plug - sealing hole completely below 6-5/8" C

Pull 6-5/8" casing and

SET A PERMANENT BRIDGE AT 335' - 30' below 8-1/4" casing

2 sacks neat cement and 5' crushed stone on bridge

Pull 8-1/4" casing and

Fill with clay to surface

Erect marker such as is described in Rule 18, 1931 Regulations

To the Department of Mines
Coal Owner or Operator,
Lease or Property Owner.

Gentlemen:

This "work order" is submitted for your approval and concurrence and unless notified of your disapproval or non-concurrence, the undersigned will proceed with the plugging and filling of said well in the above described manner on the date stated in the notice of intention to plug and abandon the said well on opposite side of this sheet.

Very truly yours,

Well Operator.

No objections have been filed by the coal owner or coal operator, or any available adjacent lease or property owners or interposed by the Department of Mines to the manner herein described for the plugging and filling of the well above mentioned. Therefore, the same is hereby approved this

12/15/2023

31st day of May, 1950, 19

DEPARTMENT OF MINES
Oil and Gas Division

By: C. Hall

NOTE: This "work order" shall be filed in triplicate, one copy for the files of the Department of Mines; one to be approved or corrected and returned to the well operator as his authority for plugging said well; and one for the well inspector.

STATE OF WEST VIRGINIA
DEPARTMENT OF MINES
OIL AND GAS DIVISION

AFFIDAVIT OF PLUGGING AND FILLING WELL

AFFIDAVIT SHOULD BE MADE IN TRIPLICATE, ONE COPY MAILED TO THE DEPARTMENT, ONE COPY TO BE RETAINED BY THE WELL OPERATOR AND THE THIRD COPY (AND EXTRA COPIES IF REQUIRED) SHOULD BE MAILED TO EACH COAL OPERATOR AT THEIR RESPECTIVE ADDRESSES.

None COAL OPERATOR OR OWNER

DENNIS LAYFIELD ET AL NAME OF WELL OPERATOR

Box 1042, PARKERSBURG, WVA. COMPLETE ADDRESS

Aug 25 1950 WELL AND LOCATION

Union District

Wood County

Well No. 1


Roy Stephens Farm

HOWARD STATE INSPECTOR SUPERVISING PLUGGING

AFFIDAVIT

STATE OF WEST VIRGINIA, }
County of WOOD } SS:
ALVA YORK and CHARLES F COWAN
being first duly sworn according to law depose and say that they are experienced in the work of plugging and filling oil and gas wells and were employed by Dennis Layfield, well operator, and participated in the work of plugging and filling the above well, that said work was commenced on the 27 day of June, 1950, and that the well was plugged and filled in the following manner:

SAND OR ZONE RECORD	FILLING MATERIAL			PLUGS USED	CASING	
	FORMATION	CONTENT	FROM TO		CSG PULLED	CSG LEFT IN
<u>Sand</u>	<u>Red clay</u>	<u>1650</u>	<u>1550</u>			
"	<u>neat cement</u>	<u>1550</u>	<u>1540</u>			
"	<u>crushed stone</u>	<u>1540</u>	<u>1530</u>			
<u>Sand & shale</u>	<u>Red clay</u>	<u>1530</u>	<u>1142</u>			
"	<u>neat cement</u>	<u>1142</u>	<u>1132</u>			
"	<u>crushed stone</u>	<u>1132</u>	<u>1120</u>			
<u>Shale & slate</u>	<u>Bricks</u>	<u>335</u>				
"	<u>neat cement</u>	<u>335</u>	<u>325</u>			
"	<u>crushed stone</u>	<u>325</u>	<u>315</u>			
"	<u>Red clay</u>	<u>315</u>	<u>0</u>			
COAL SEAMS				DESCRIPTION OF MONUMENT		
(NAME)				<u>Piece of basin filled with cement.</u>		
(NAME)						
(NAME)						
(NAME)						

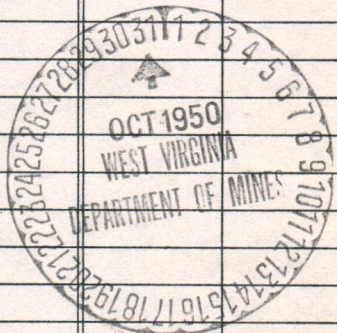

and that the work of plugging and filling said well was completed on the 21ST day of JULY, 1950.

And further deponents saith not.

Sworn to and subscribed before me this 24th day of October, 1950.

My commission expires: February 17, 1959

Alva York
Charles F Cowan 12/15/2023
Joe E. Banks
Notary Public.
Permit No. W00-312-P

STATE OF WEST VIRGINIA
 DEPARTMENT OF MINES
 OIL AND GAS DIVISION

APPLICANT'S STATEMENT OF WORKS DONE

APPLICANT'S STATEMENT OF WORKS DONE FOR THE PLUGGING AND FILLING OF THE WELL DESCRIBED BELOW AND THE RESULTS THEREOF.

DATE: _____

NAME OF WELL: _____

LOCALITY: _____

COUNTY: _____

OWNER'S NAME: _____

DATE OF WORK: _____

APPLICANT'S SIGNATURE: _____

NAME OF INSPECTOR: _____

WELL NO.: _____

ADDRESS: _____

DATE OF STATEMENT: _____

STATEMENT OF SUPERVISING ENGINEER

NAME: _____

STATE OF WEST VIRGINIA

COUNTY OF _____

I hereby certify that the work described in the foregoing statement was done in accordance with the laws of this State and the rules and regulations of this Department, and that the well described therein has been plugged and filled in accordance with the provisions of the laws and rules and regulations of this State and the rules and regulations of this Department.


BY: _____

DATE	DESCRIPTION OF WORK	RESULTS

THIS STATEMENT IS MADE AND FILED ON THIS _____ DAY OF _____ 19____

APPLICANT'S SIGNATURE: _____
 NAME OF INSPECTOR: _____

12/15/2023

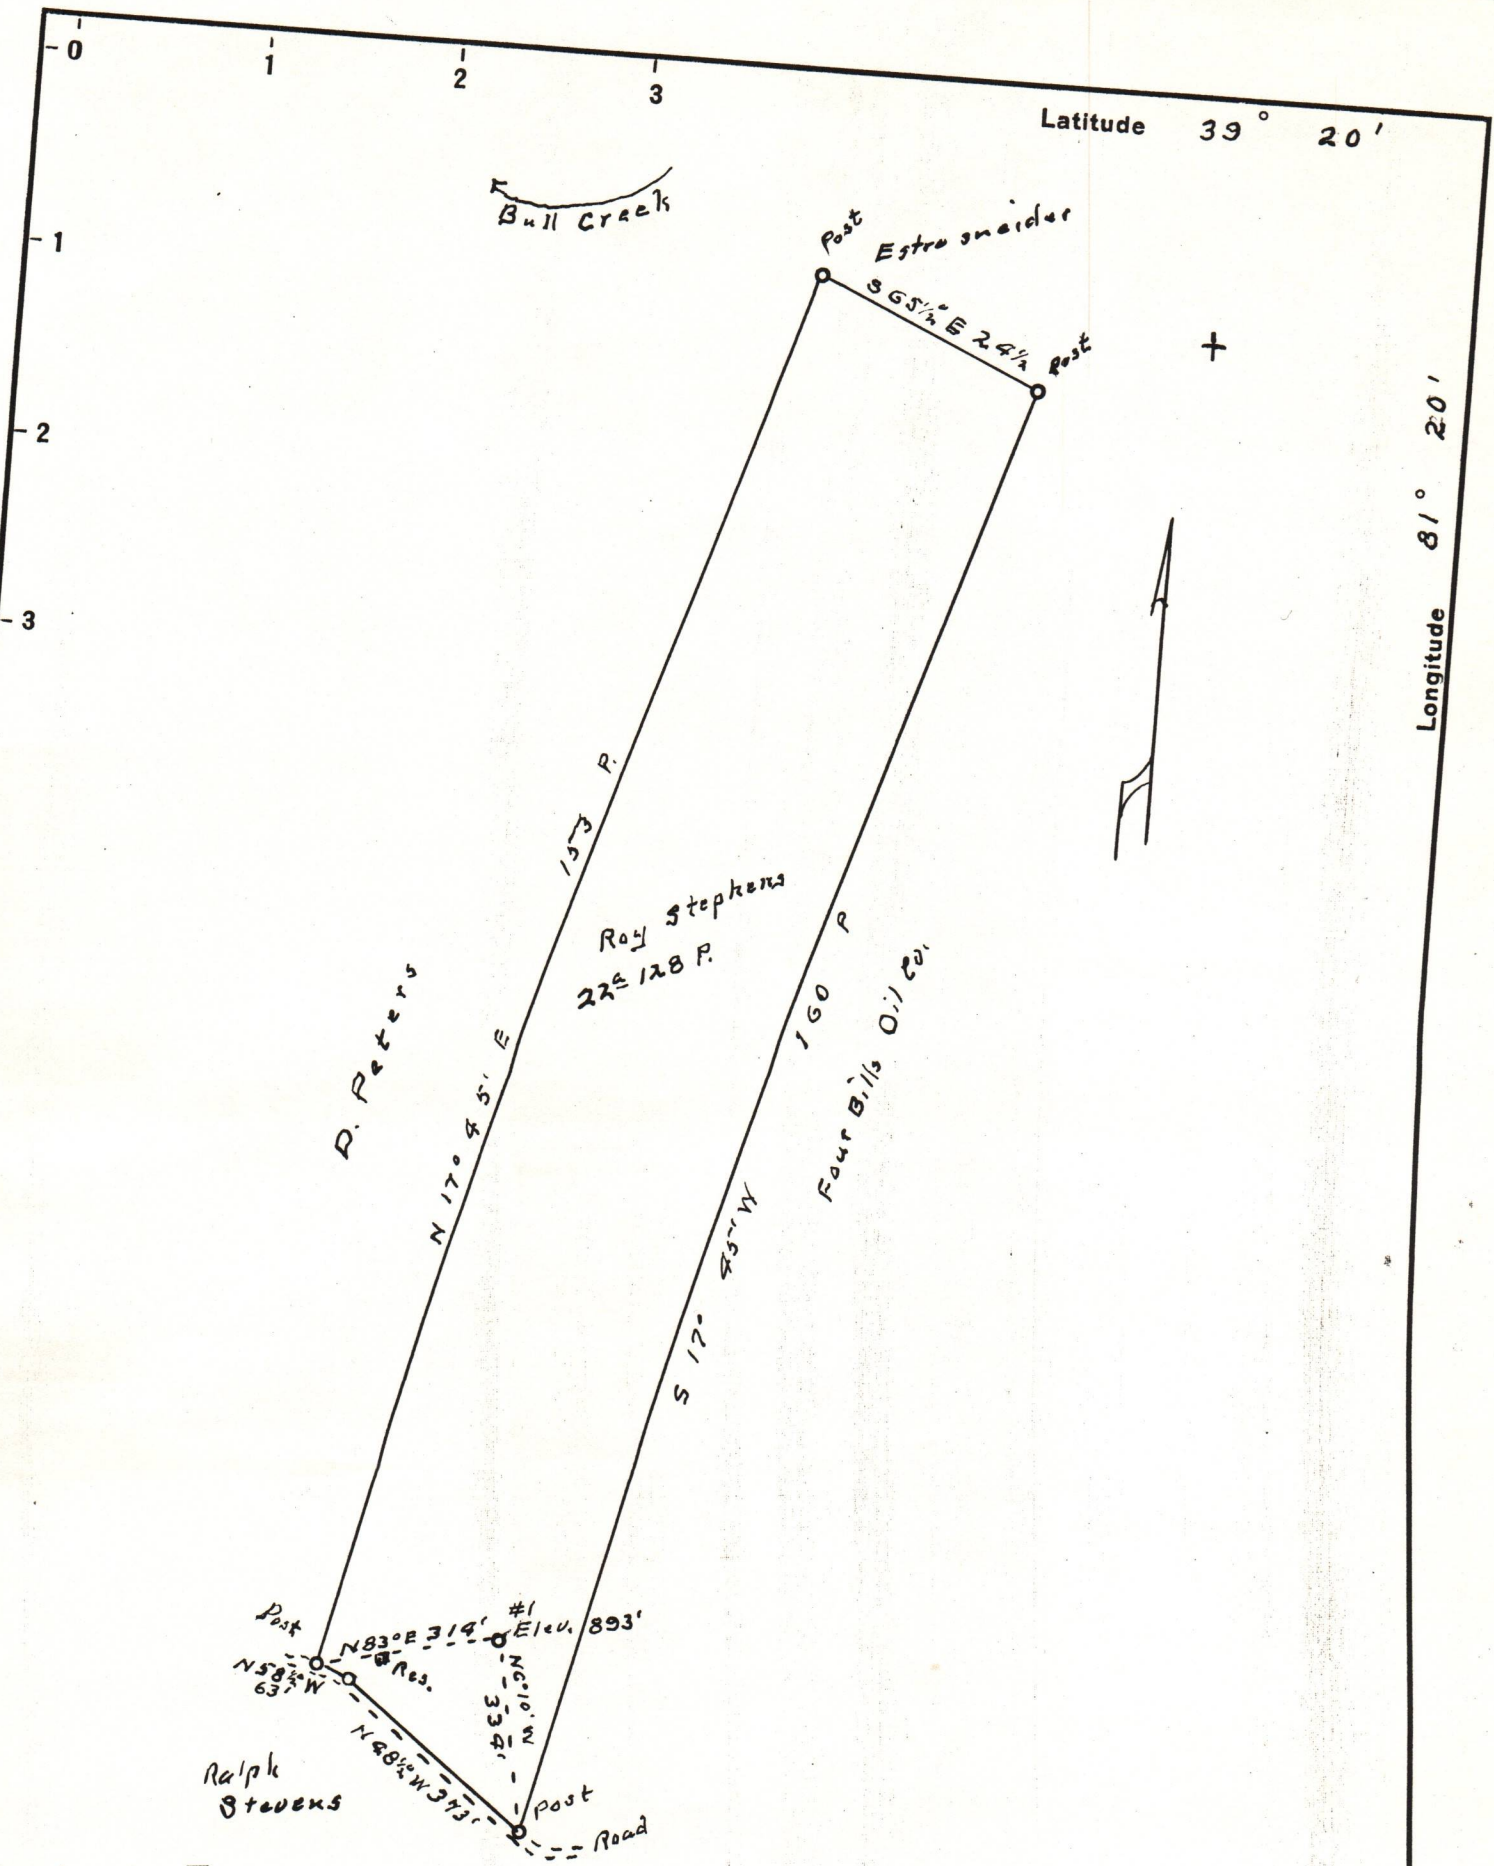

New Location...
 Drill Deeper.....
 Abandonment.....

Company Dennis Layfield et al
 Address Parkersburg, W.Va.
 Farm Roy Stephens
 Tract Acres 22 3/4 Lease No.
 Well (Farm) No. 1 Serial No.
 Elevation (Spirit Level) 893.0'
 Quadrangle Marietta
 County Wood District Union
 Engineer Robert K. Anderson
 by O. Meredith
 Engineer's Registration No. 296
 File No. Drawing No.
 Date Feb. 28 50 Scale 1 in = 20 poles

STATE OF WEST VIRGINIA
 DEPARTMENT OF MINES
 OIL AND GAS DIVISION
 CHARLESTON

WELL LOCATION MAP

FILE NO. W00-312 12/15/2023

+ Denotes location of well on United States Topographic Maps, scale 1 to 62,500, latitude and longitude lines being represented by border lines as shown.

- Denotes one inch spaces on border line of original tracing.

"IMPERIAL" TRACING CLOTH
 K & E CO., N. Y.