


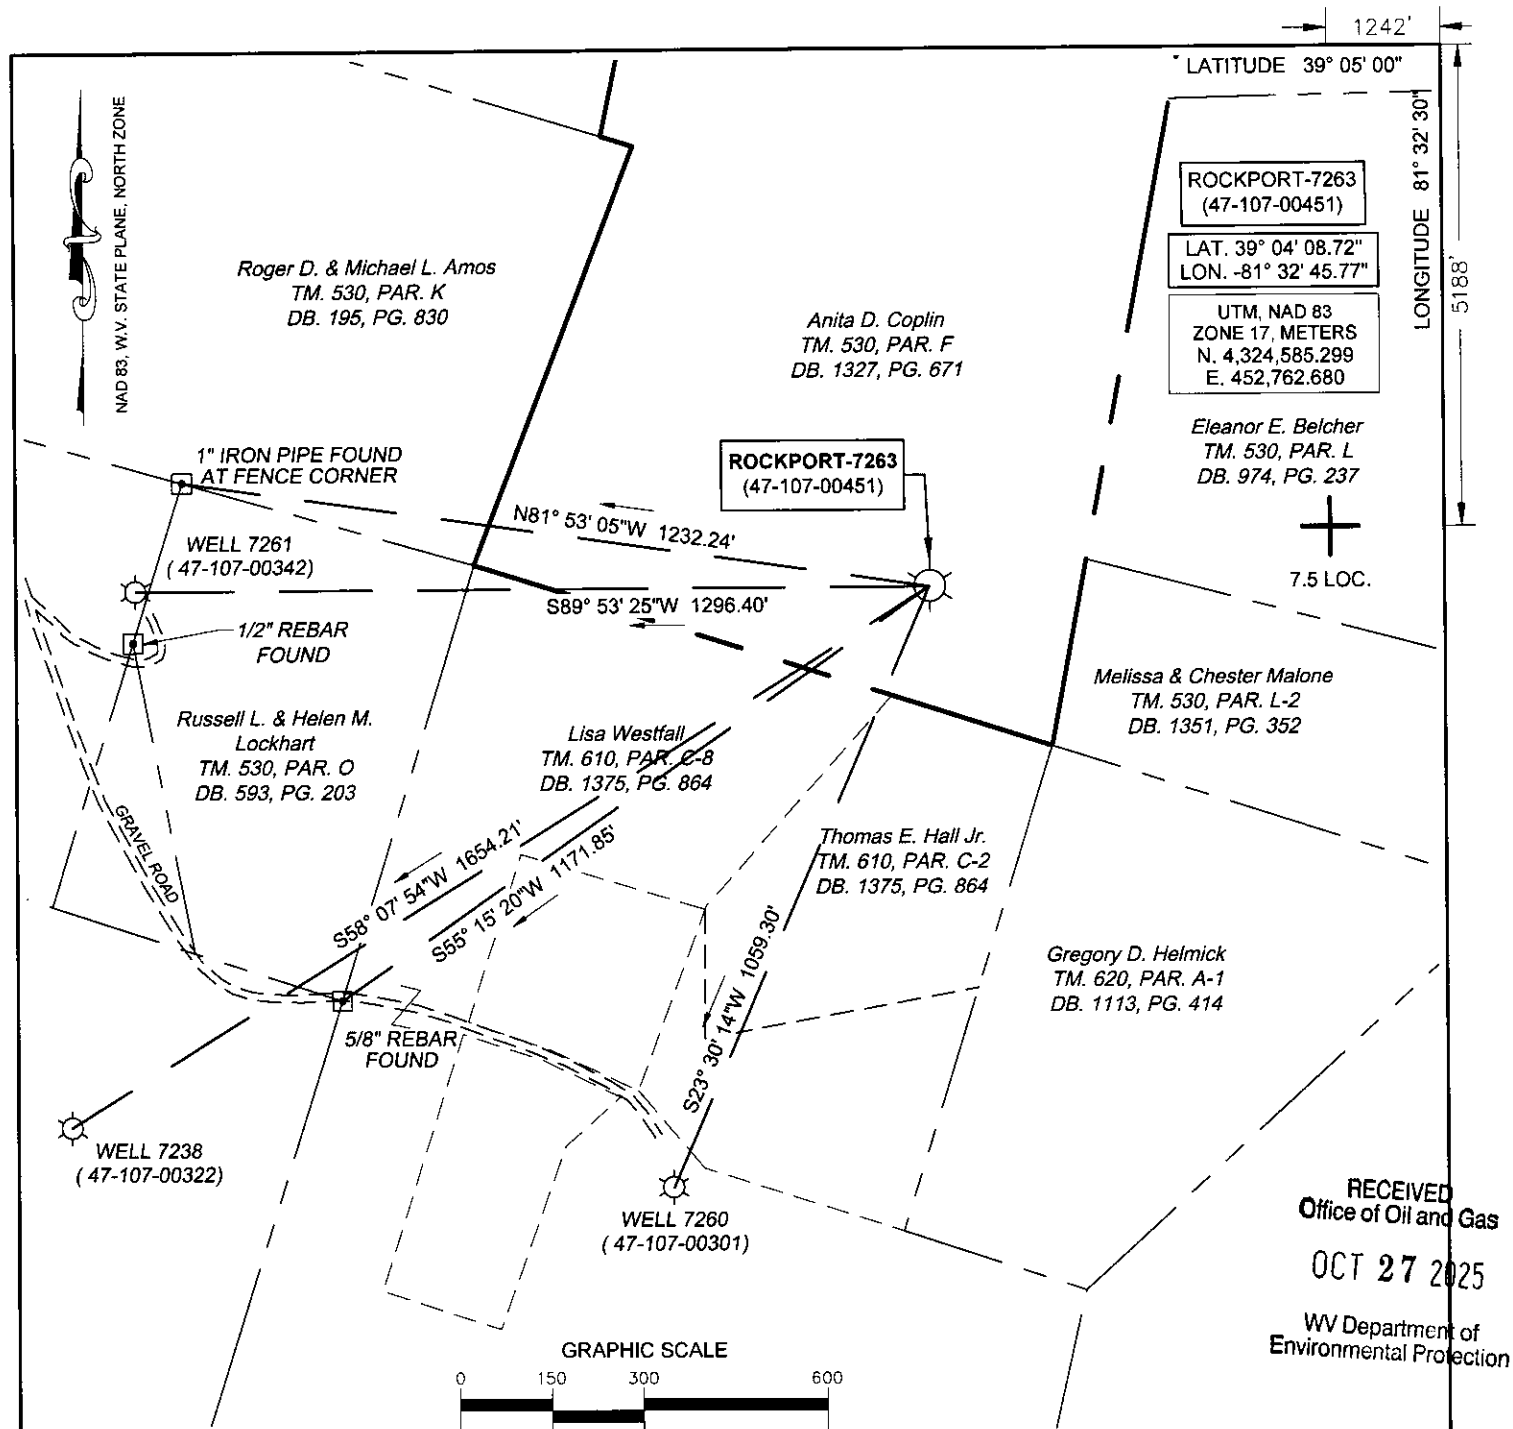


(+) DENOTES LOCATION OF WELL ON UNITED STATES TOPOGRAPHIC MAPS

FILE No 2501-3079-001-008
DRAWING No. ROCKPORT 7263
SCALE 1" = 300'
MINIMUM DEGREE OF
ACCURACY 1:200
PROVEN SOURCE OF
ELEVATION TRIMBLE R12
GPS UNIT

I THE UNDERSIGNED, HEREBY CERTIFY THAT
THIS PLAT IS CORRECT TO THE BEST OF MY
KNOWLEDGE AND BELIEF AND SHOWS ALL THE
INFORMATION REQUIRED BY LAW AND THE REGU-
LATIONS ISSUED AND PRESCRIBED BY THE
DIVISION OF ENVIRONMENTAL PROTECTION.

(SIGNED) R. Thaw
ROBERT F. THAW PS #965

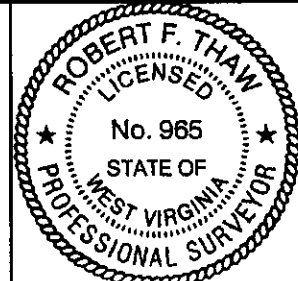

STATE OF WEST VIRGINIA
DIVISION OF ENVIRONMENTAL PROTECTION
OFFICE OF OIL AND GAS
NITRO, WV



DATE SEPTEMBER 22 2025
OPERATOR'S WELL No. 7263
API WELL No. 47 107 - 00451

WELL TYPE: OIL ☐ GAS ☒ LIQUID INJECTION ☐ WASTE DISPOSAL ☐
(IF "GAS") PRODUCTION ☐ STORAGE ☒ DEEP ☐ SHALLOW ☐
LOCATION: ELEVATION 814.3' WATER SHED TRIBUTARY OF TYGART CREEK
DISTRICT STEELE COUNTY WOOD
QUADRANGLE ROCKPORT, WV
SURFACE OWNER ANITA D. COPLIN ACREAGE 90.78
OIL & GAS ROYALTY OWNER FRANK & HATTIE M. GILMORE
LEASE ACREAGE 171 LEASE NO. 50684

PROPOSED WORK: DRILL ☐ CONVERT ☐ DRILL DEEPER ☐ REDRILL ☐ FRACTURE ☐ 11/14/2025
STIMULATE ☐ PLUG OFF OLD FORMATION ☐ PERFORATE NEW FORMATION ☐
OTHER PHYSICAL CHANGE IN WELL (SPECIFY) STORAGE RECONDITION
PLUG AND ABANDON ☐ CLEAN OUT AND REPLUG ☐
TARGET FORMATION ORISKANY ESTIMATED DEPTH 5127'
WELL OPERATOR COLUMBIA GAS TRANSMISSION, LLC DESIGNATED AGENT MARIA MEDVEDEVA
ADDRESS PO BOX 1273, CHARLESTON, WV ADDRESS 1700 MACCORKLE AVE., S.E.
25325-1273 CHARLESTON, WV 25314

(SOUTH PARKERSBURG)



RECEIVED
Office of Oil and Gas
OCT 27 2025
WV Department of
Environmental Protection

(ELIZABETH)

Handwritten signature and date: 10-10-25

(SANDYVILLE)

Produced by Trimble Terrain Navigator Pro
Topography based on USGS 1:24,000
Maps


North American 1983 Datum (NAD83)

To place on the predicted North American
1927 move the projection lines 9M N and
13M E

Declination



(LIVERPOOL)
SCALE 1:24000

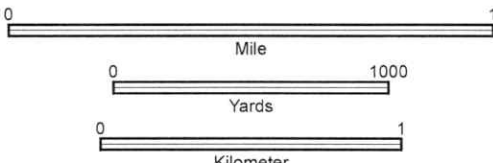

CONTOUR INTERVAL 20 FT

39081-A4-TM-024
ROCKPORT, WV
JAN 1, 1975

(REEDY)

11/14/2025

OCT 27 2025

WV Department of
Environmental Protection

WV DEP Reclamation Plan - Overview

Rockport well 7263 (API 47-107-00451)

- BMPs and erosion control devices to be utilized per WV DEP guidelines and Columbia's WV Environmental Construction Standards
- Existing drainage, culverts, and road ditches to be maintained
- Minor grading and surface material to be applied as needed

Legend

Rockport - 07263

11/14/2025



Google Earth

Image © 2025 Airbus
Image © 2025 Maxar Technologies

[Handwritten signature]

OCT 27 2025

WV Department of
Environmental Protection

WV DEP Reclamation Plan - Site Detail

Rockport well 7263 (API 47-107-00451)

- BMPs and erosion control devices to be utilized per WV DEP guidelines and Columbia's WV Environmental Construction Standards
- Existing drainage, culverts, and road ditches to be maintained
- Minor grading and surface material to be applied as needed



Legend

- Rockport - 07263
- RT 7263 CWA

11/14/2025

[Handwritten signature]