


47-107-01771

COUNTY/DISTRICT

WOOD/UNION

QUADRANGLE:

WILLOW ISLAND 7.5'

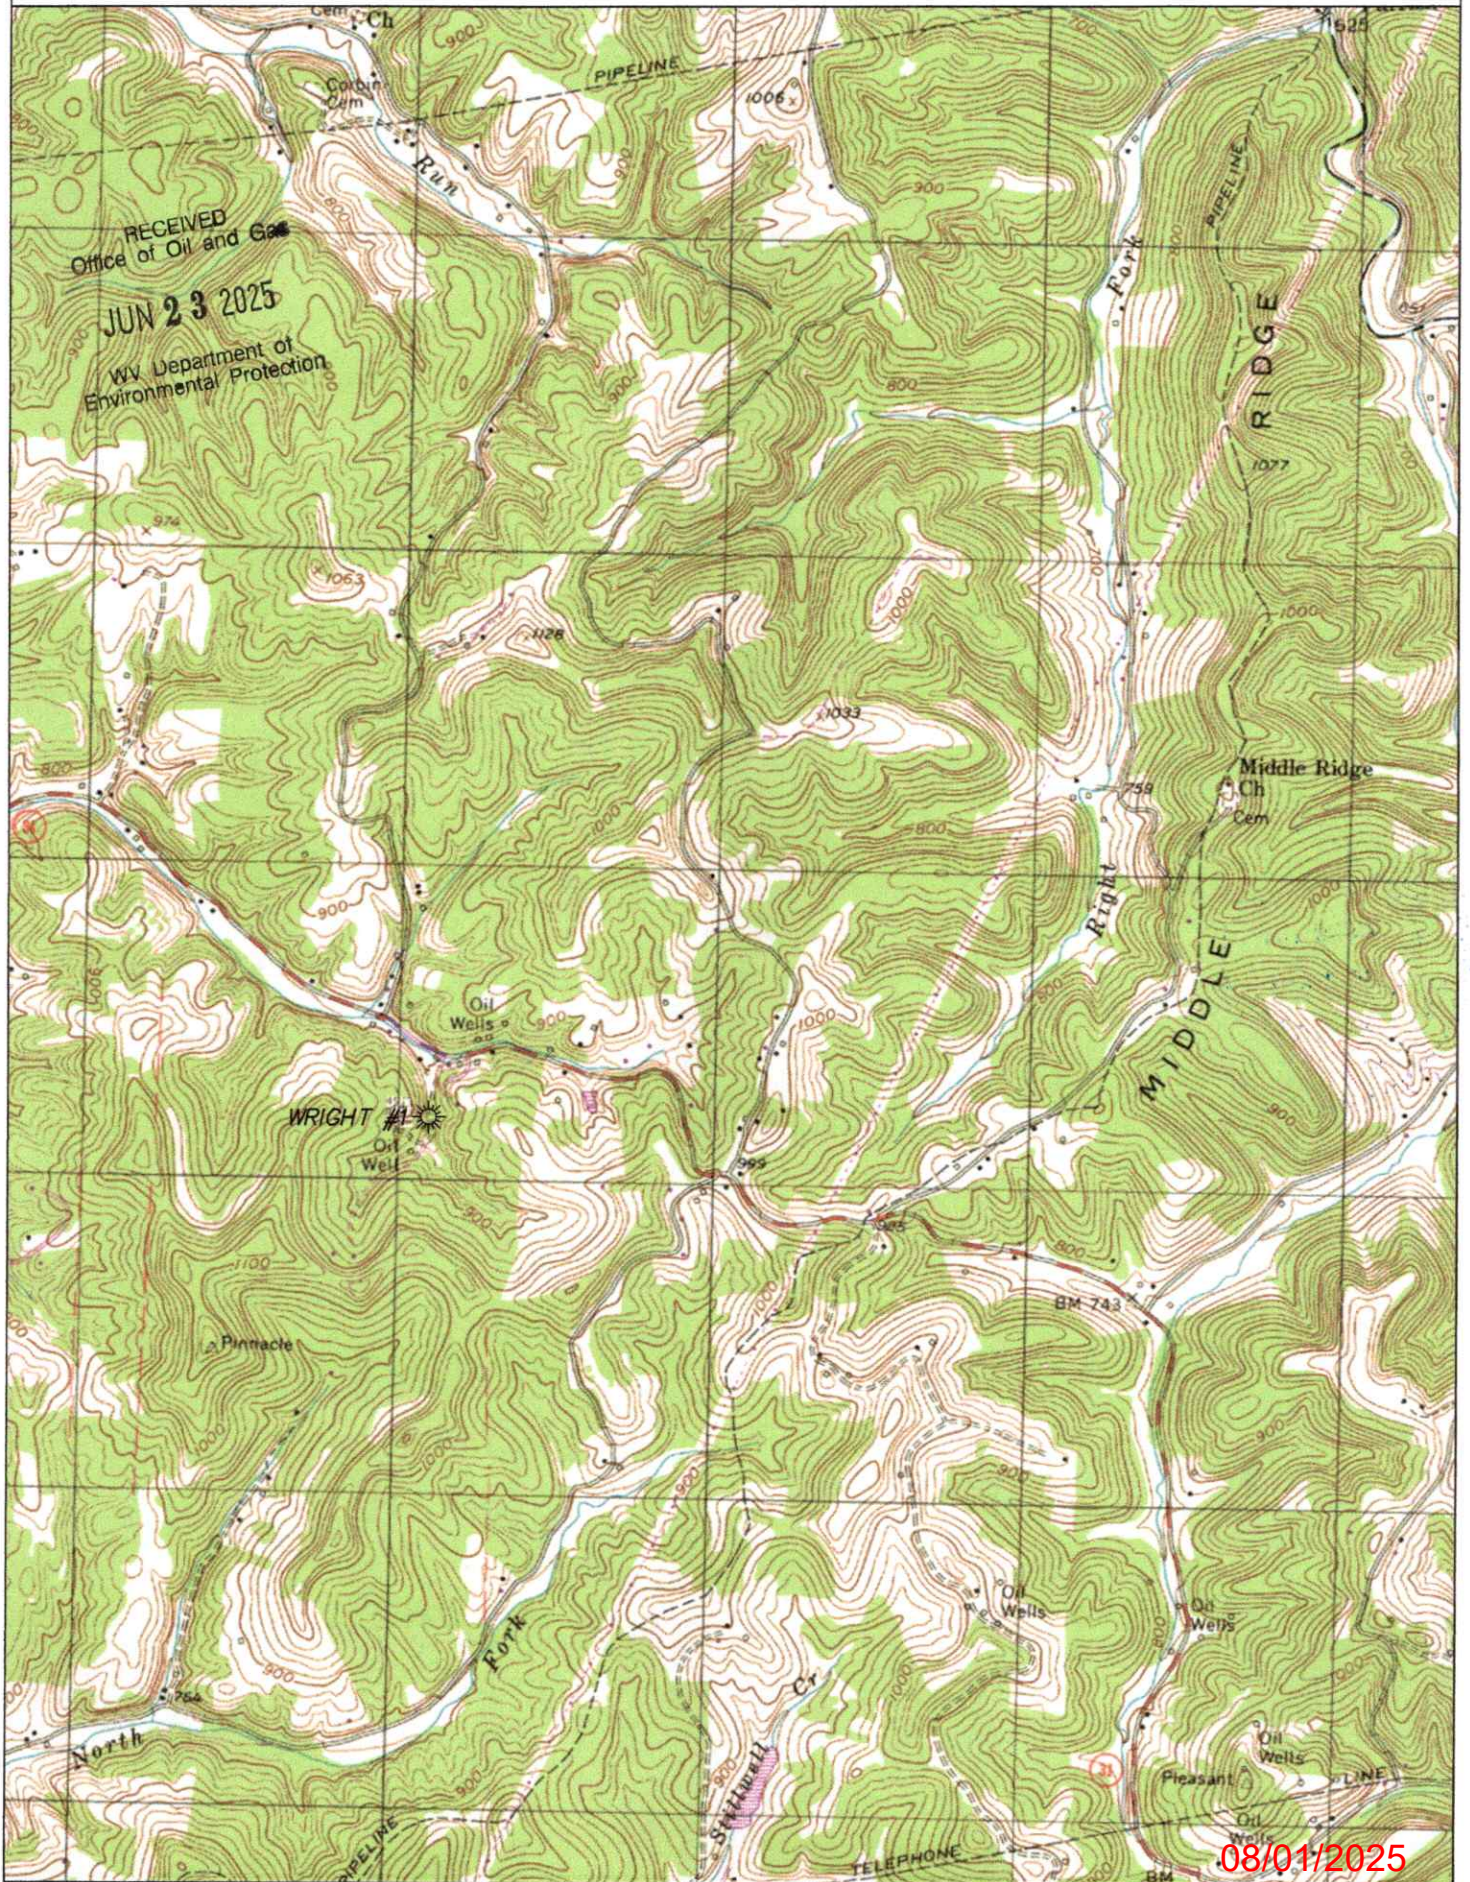

08/01/2025

WW-7
8-30-06

RECEIVED
Office of Oil and Gas

JUN 23 2025

WV Department of
Environmental Protection



West Virginia Department of Environmental Protection
Office of Oil and Gas

WELL LOCATION FORM: GPS

API: 47-107-01771 WELL NO.: 1

FARM NAME: Wright

RESPONSIBLE PARTY NAME: _____

COUNTY: Wood DISTRICT: Union

QUADRANGLE: Willow Island 7.5'

SURFACE OWNER: Kimberly Wright

ROYALTY OWNER: Unknown

UTM GPS NORTHING: 4,347,412.064

UTM GPS EASTING: 469,109.479 GPS ELEVATION: 817.00'

The Responsible Party named above has chosen to submit GPS coordinates in lieu of preparing a new well location plat for a plugging permit or assigned API number on the above well. The Office of Oil and Gas will not accept GPS coordinates that do not meet the following requirements:

1. Datum: NAD 1983, Zone: 17 North, Coordinate Units: meters, Altitude: height above mean sea level (MSL) – meters.
2. Accuracy to Datum – 3.05 meters
3. Data Collection Method:

Survey grade GPS X: Post Processed Differential _____

Real-Time Differential X

Mapping Grade GPS _____: Post Processed Differential _____

Real-Time Differential _____

4. Letter size copy of the topography map showing the well location.

I the undersigned, hereby certify this data is correct to the best of my knowledge and belief and shows all the information required by law and the regulations issued and prescribed by the Office of Oil and Gas.


Signature

Title

Date

08/01/2025

RECEIVED
Office of Oil and Gas
JUN 23 2025
WV Department of
Environmental Protection

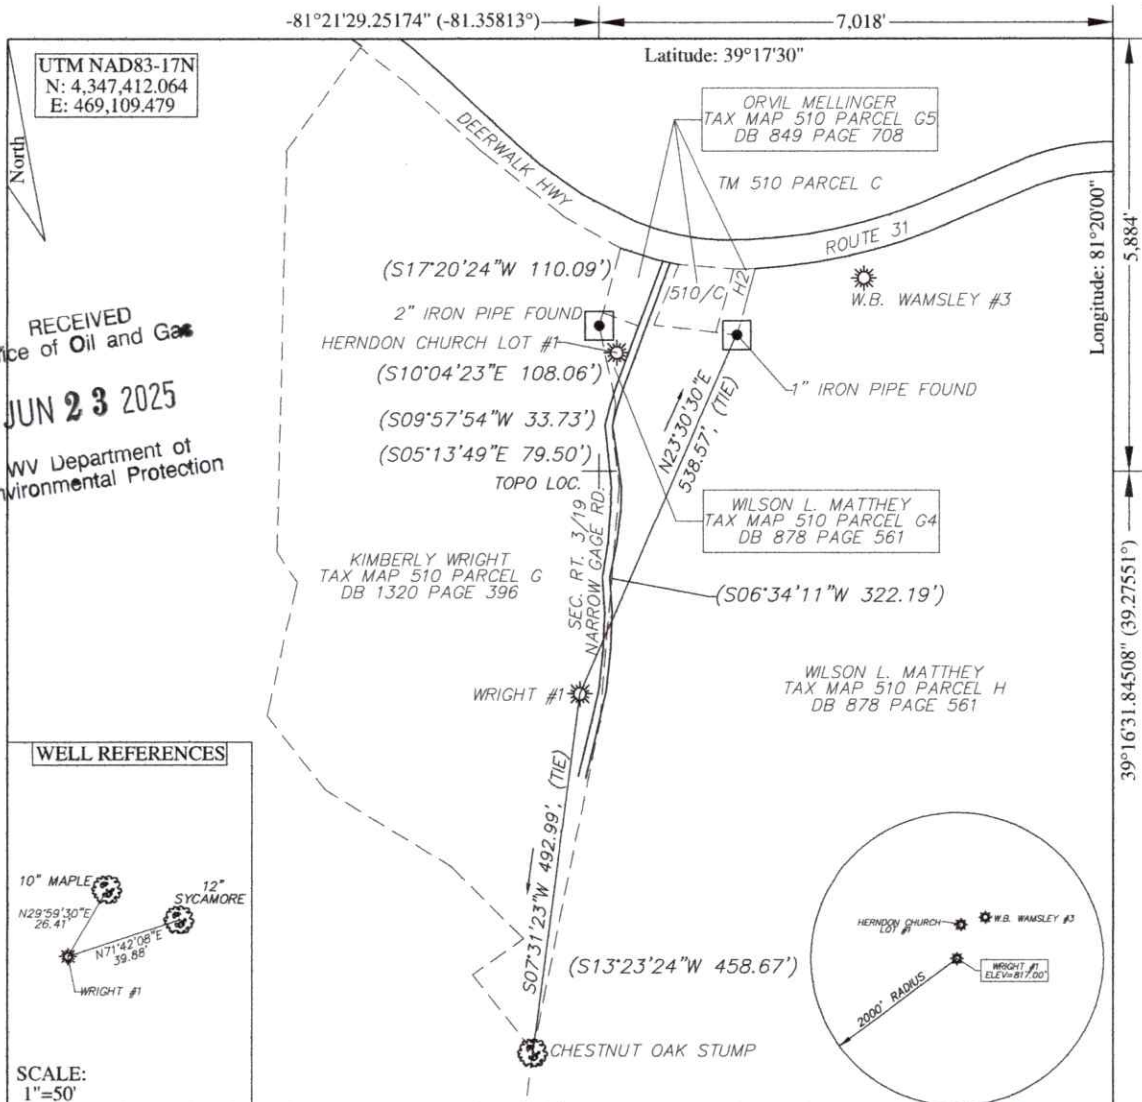

FILE # <u>WRIGHT #1</u>	I, THE UNDERSIGNED, HEREBY CERTIFY THAT THIS PLAT IS CORRECT TO THE BEST OF MY KNOWLEDGE AND BELIEF AND SHOWS ALL THE INFORMATION REQUIRED BY LAW AND THE REGULATIONS ISSUED AND PRESCRIBED BY THE DEPARTMENT OF ENVIRONMENTAL PROTECTION. Signed: <u>Brian W. Lawrence</u> BRIAN W. LAWRENCE R.P.E.: _____ L.L.S.: <u>2056</u>	BRIAN W. LAWRENCE LICENSED No. 2056 STATE OF WEST VIRGINIA PROFESSIONAL SURVEYOR PLACED HERE
DRAWING # <u>WRIGHT #1</u>		
SCALE <u>1"=200'</u>		
MINIMUM DEGREE OF ACCURACY <u>1 / 200</u>		
PROVEN SOURCE OF ELEVATION <u>SURVEY GRADE G.P.S.</u>		
(+) DENOTES LOCATION OF WELL ON UNITED STATES TOPOGRAPHIC MAPS WVDEP OFFICE OF OIL & GAS 601 57TH STREET CHARLESTON, WV 25304 DATE: <u>06/09/2025</u> OPERATORS WELL #: <u>1</u> API WELL # <u>47</u> <u>107</u> <u>01771</u> STATE COUNTY PERMIT Well Type: ☒ Oil ☐ Waste Disposal ☐ Production ☐ Deep ☒ Gas ☐ Liquid Injection ☐ Storage ☐ Shallow WATERSHED <u>WORTHINGTON CREEK</u> ELEVATION: <u>817.00'</u> COUNTY/DISTRICT <u>WOOD/UNION</u> QUADRANGLE: <u>WILLOW ISLAND 7.5'</u> SURFACE OWNER <u>KIMBERLY WRIGHT</u> ACREAGE <u>9.011</u> OIL & GAS ROYALTY OWNER: <u>UNKNOWN</u> ACREAGE <u>9.011</u> DRILL ☐ CONVERT ☐ DRILL DEEPER ☐ REDRILL ☐ FRACTURE OR STIMULATE ☐ PLUG OFF OLD FORMATION ☐ PERFORATE NEW FORMATION ☐ PLUG & ABANDON ☒ CLEAN OUT & REPLUG ☐ OTHER CHANGE ☐ (SPECIFY): _____ TARGET FORMATION: <u>MAXON SAND</u> ESTIMATED DEPTH: <u>1500 +/-</u> WELL OPERATOR <u>UNKNOWN/DEP PLUGGING CONTRACT</u> DESIGNATED AGENT <u>JASON HARMON</u> Address <u>601 57TH STREET SOUTHEAST</u> Address <u>601 57TH STREET SOUTHEAST</u> City <u>CHARLESTON</u> State <u>WV</u> Zip Code <u>25304</u> City <u>CHARLESTON</u> State <u>WV</u> Zip Code <u>25304</u>		

08/01/2025

-81°21'29.25174" (-81.35813°)

7,018'

Latitude: 39°17'30"

UTM NAD83-17N
N: 4,347,412.064
E: 469,109.479

North

DEERWALK HWY

ORVIL MELLINGER
TAX MAP 510 PARCEL G5
DB 849 PAGE 708

TM 510 PARCEL C

ROUTE 31

W.B. WAMSLEY #3

(S17°20'24"W 110.09')

2" IRON PIPE FOUND
HERNDON CHURCH LOT #1

(S10°04'23"E 108.06')

(S09°57'54"W 33.73')

(S05°13'49"E 79.50')

TOPO LOC.

KIMBERLY WRIGHT
TAX MAP 510 PARCEL G
DB 1320 PAGE 396

WRIGHT #1

WILSON L. MATTHEY
TAX MAP 510 PARCEL G4
DB 878 PAGE 561

(S06°34'11"W 322.19')


WILSON L. MATTHEY
TAX MAP 510 PARCEL H
DB 878 PAGE 561

Longitude: 81°20'00"

5,884'

39°16'31.84508" (39.27551°)

WELL REFERENCES

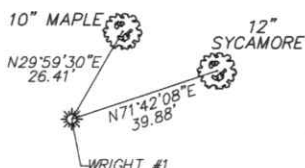

SCALE:
1"=50'


(S13°23'24"W 458.67')

CHESTNUT OAK STUMP

I, THE UNDERSIGNED, HEREBY CERTIFY THAT THIS
PLAT IS CORRECT TO THE BEST OF MY KNOWLEDGE AND
BELIEF AND SHOWS ALL THE INFORMATION REQUIRED BY
LAW AND THE REGULATIONS ISSUED AND PRESCRIBED BY
THE DEPARTMENT OF ENVIRONMENTAL PROTECTION.

Signed: Brian W. Lawrence
BRIAN W. LAWRENCE

R.P.E.: _____ L.L.S.: 2056

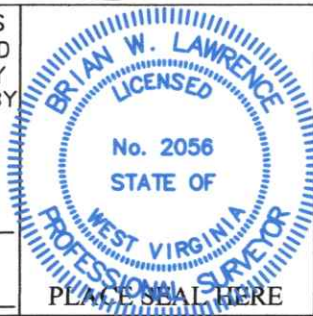

(+) DENOTES LOCATION OF WELL ON
UNITED STATES TOPOGRAPHIC MAPS
WVDEP
OFFICE OF OIL & GAS
601 57TH STREET
CHARLESTON, WV 25304

DATE: 06/09/2025

OPERATORS WELL #: 1

API WELL #
STATE 47 COUNTY 107 PERMIT 01771

Well Type: ☒ Oil ☐ Waste Disposal ☐ Production ☐ Deep
☒ Gas ☐ Liquid Injection ☐ Storage ☐ Shallow

WATERSHED WORTHINGTON CREEK ELEVATION: 817.00'

COUNTY/DISTRICT WOOD/UNION QUADRANGLE: WILLOW ISLAND 7.5'

SURFACE OWNER KIMBERLY WRIGHT ACREAGE 9.011

OIL & GAS ROYALTY OWNER: UNKNOWN ACREAGE 9.011

DRILL ☐ CONVERT ☐ DRILL DEEPER ☐ REDRILL ☐ FRACTURE OR STIMULATE ☐

PLUG OFF OLD FORMATION ☐ PERFORATE NEW FORMATION ☐ PLUG & ABANDON ☒

CLEAN OUT & REPLUG ☐ OTHER CHANGE ☐ (SPECIFY): _____

TARGET FORMATION: MAXON SAND ESTIMATED DEPTH: 1500 +/-

WELL OPERATOR UNKNOWN/DEP PLUGGING CONTRACT DESIGNATED AGENT JASON HARMON
Address 601 57TH STREET SOUTHEAST Address 601 57TH STREET SOUTHEAST
City CHARLESTON State WV Zip Code 25304 City CHARLESTON State WV Zip Code 25304