






Antero Resources
Well No. Walters N-2H

Antero Resources Corporation

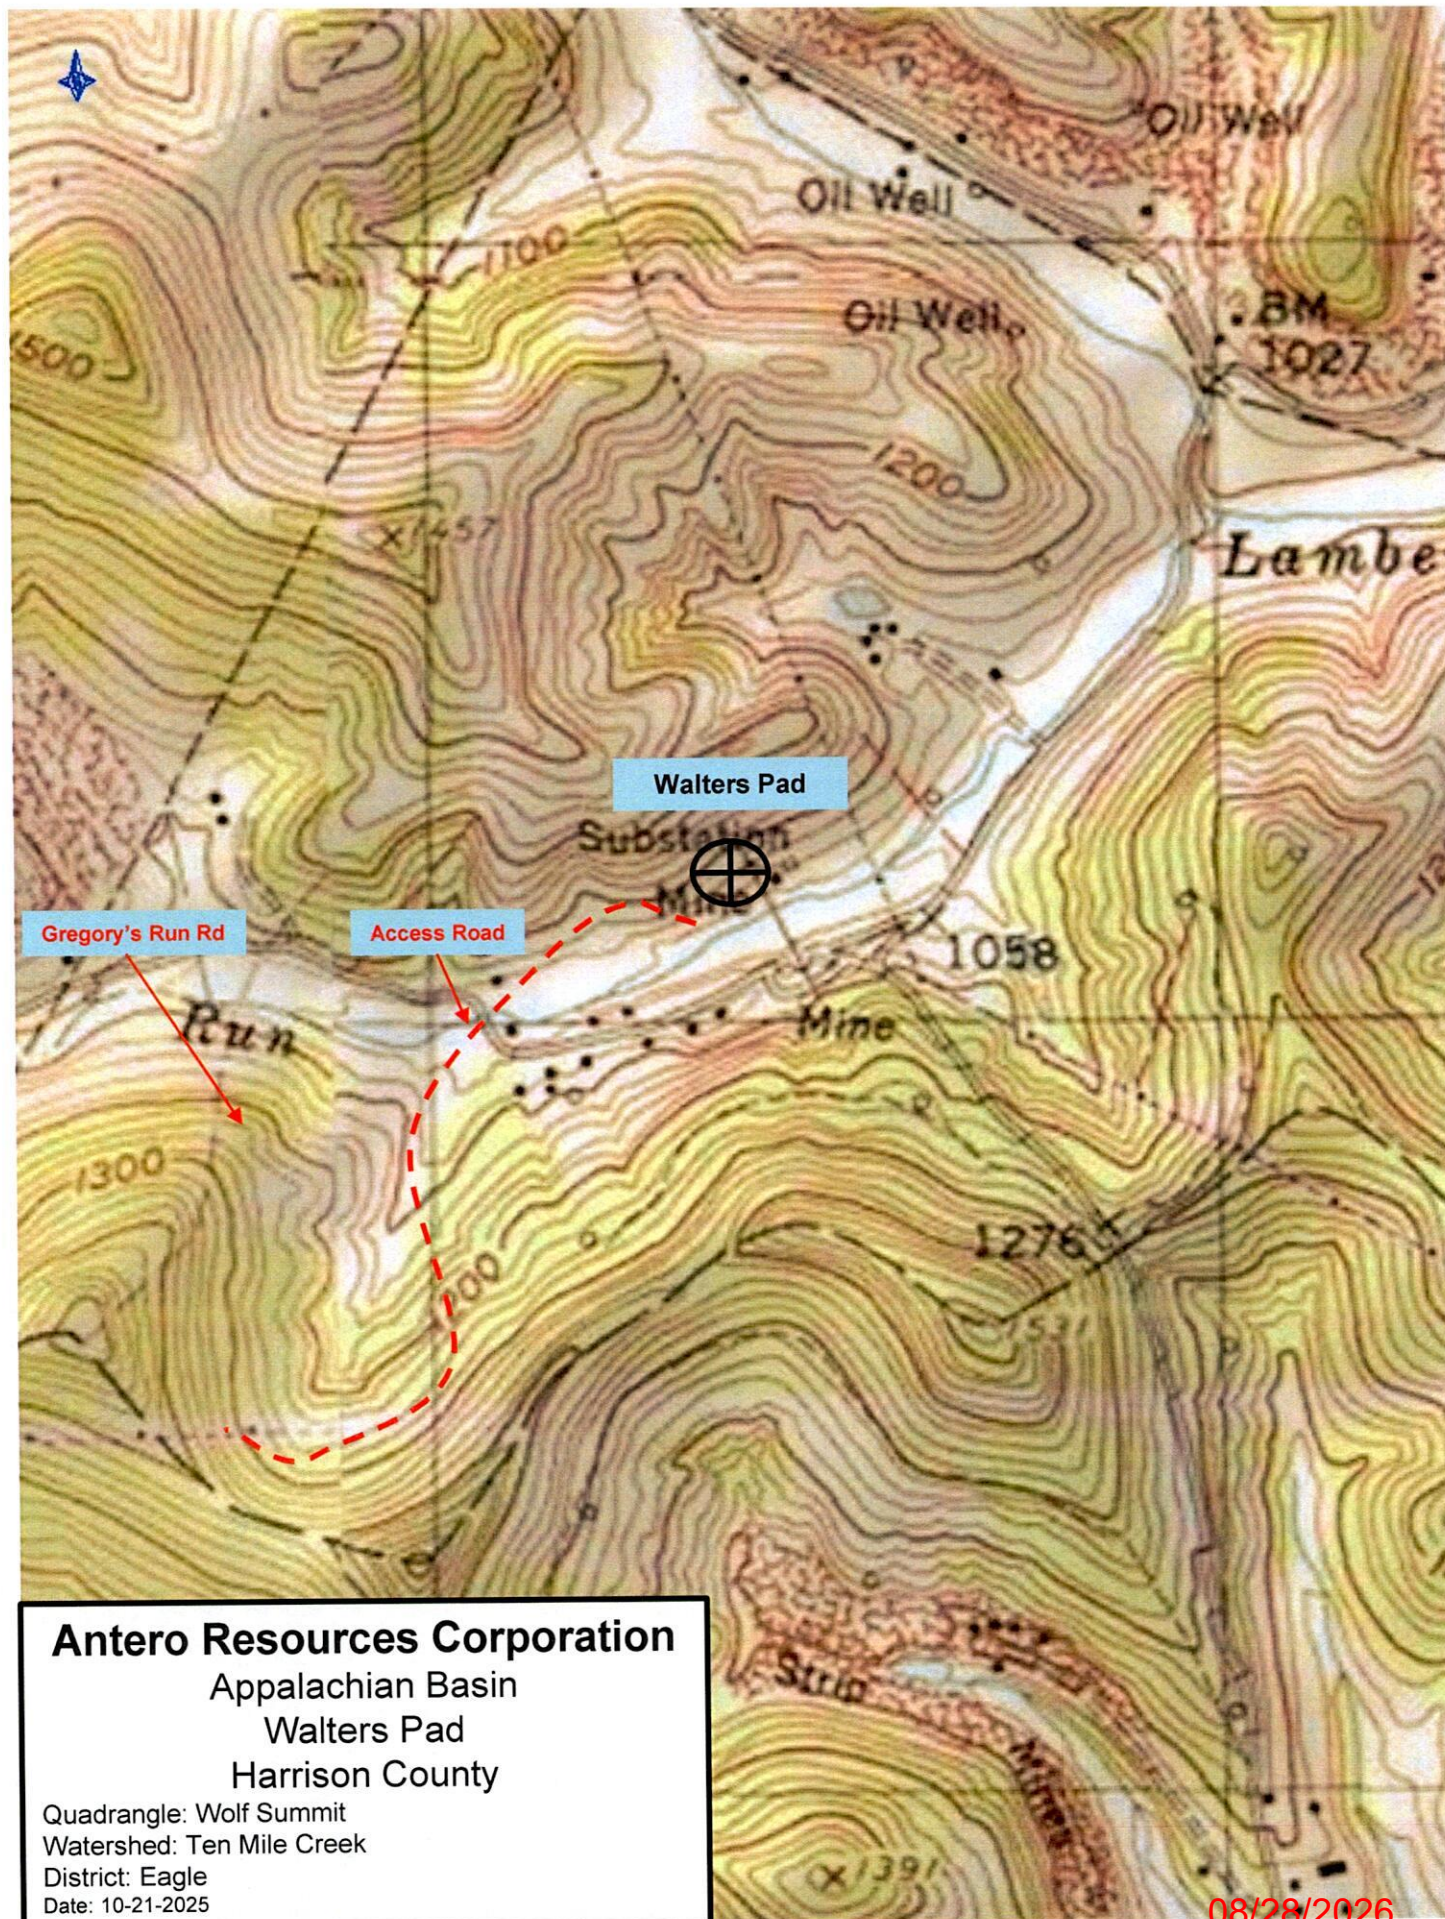

Well Location References

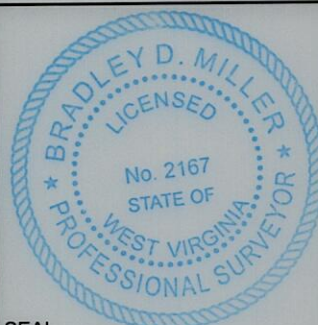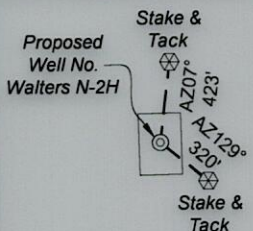


SEAL

I, the undersigned, hereby certify that this plat is correct to the best of my knowledge and belief and shows all the information required by law and the rules issued and prescribed by the Department of Environmental Protection.

Bradley D. Miller

Bradley D. Miller, P.S. 2167

Proposed Well No. Walters N-2H

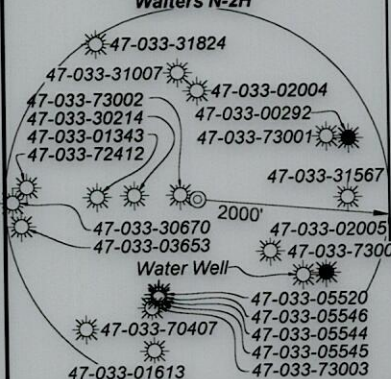

Note: 1 water wells were found within 2000' of proposed well. No occupied dwellings or buildings 2,500 square feet or larger used to house or shelter dairy cattle or poultry husbandry are located within 625' of the center of the well pad.

FILE NO: 327-36-EO-25
DRAWING NO: Walters N-2H Short Well Plat
SCALE: 1" = 1000'
MINIMUM DEGREE OF ACCURACY: Submeter
PROVEN SOURCE OF ELEVATION: WVDOT, Harrisville, WV

Notes:

Well No. Walters Unit N-2H
UTM Zone 17, NAD 1927

Top Hole Coordinates
N: 14,281,994.96'
E: 1,818,522.36'

Point of Entry Coordinates
N: 14,281,607.57'
E: 1,817,264.82'

Bottom Hole Coordinates
N: 14,282,080.24'
E: 1,817,102.28'

Notes

West Virginia Coordinate System of 1927, North Zone
based upon Differential GPS Measurements.

Well No. Walters Unit N-2H Top Hole coordinates are
N: 302,780.26' Latitude: 39°19'40.94"
E: 1,753,845.71' Longitude: 80°22'12.62"

Bottom Hole coordinates are
N: 302,889.21' Latitude: 39°19'41.88"
E: 1,752,426.80' Longitude: 80°22'30.69"

UTM Zone 17, NAD 1983

Top Hole Coordinates Bottom Hole Coordinates
N: 4,353,379.342m N: 4,353,405.332m
E: 554,301.459m E: 553,868.618m

Plat orientation and corner and well references are based upon the grid north meridian. Well location references are based upon the magnetic meridian.

Bearing	Dist.	Description
L1 S 00°31' W	1,118.7'	47-033-02004
L2 N 37°01' W	1,344.3'	1" I.R.F.
L3 N 08°47' E	1,901.2'	1" I.P.F.
L4 N 16°31' E	1,642.0'	47-033-01613
L5 S 73°50' W	1,316.3'	POE

Top Hole 7.5' Spot

BTM Hole 7.5' Spot

10,421' to Top Hole

54' to Bottom Hole

LATITUDE 39 - 20 - 00


TOP LONGITUDE 80 - 20 - 00

BTM LONGITUDE 80 - 22 - 30

1,929' to Top Hole

1,834' to Bottom Hole

Proposed Well No. Walters N-2H

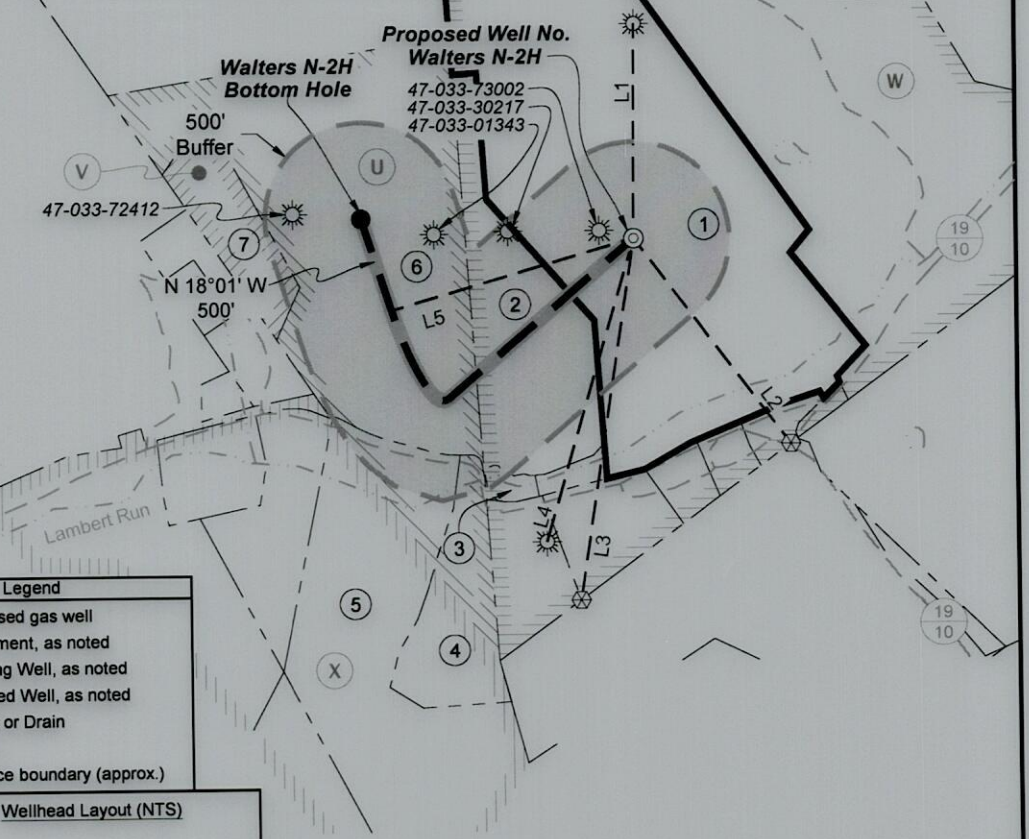

Legend

- Proposed gas well
- Monument, as noted
- Existing Well, as noted
- Plugged Well, as noted
- Creek or Drain
- Road
- Surface boundary (approx.)

Wellhead Layout (NTS)

Walters N-1H Unit

Proposed Well Walters N-2H Unit

Walters N-3H Unit

Walters N-4H Unit

500' Buffer

500'

N 18°01' W

Lambert Run

47-033-72412

47-033-73002

47-033-30217

47-033-01343

47-033-31824

47-033-31007

47-033-73002

47-033-30214

47-033-01343

47-033-72412

47-033-31567

47-033-30670

47-033-03653

47-033-70407

47-033-01613

47-033-02004

47-033-00292

47-033-73001

47-033-02005

47-033-73006

47-033-05520

47-033-05546

47-033-05544

47-033-05545

47-033-73003

2000'

Water Well

S 01°27' E 15' O.C. (Typ)

Lessor	
U	Flavius J. Drummond
V	Mary S. Smith
W	James F. & Alice S. Allen
X	Wheaton A. Morrison, et ux

ID	TM-Par	Owner	Bk/Pg	Acres
1	266A-6	Arthur W. Walters, Sr., et ux	1232 / 1162	76.54
2	266A-6.1	Michael A. & Callie Phillips	1809 / 1005	19.25
3	266A-6.5	David L. & Rebecca J. Phillips	1772 / 1005	0.86
4	266A-21.6	Nicholas & Chelsea Minutelli	1725 / 506	10.00
5	266A-21	Pete & Maria Gawin	1358 / 686	38.58
6	266A-5	Curt Myers	1357 / 970	49.40
7	266A-4	Joseph M. Cox, et al	1639 / 454	6.71

STATE OF WEST VIRGINIA
DEPARTMENT OF ENVIRONMENTAL PROTECTION
OIL AND GAS DIVISION

DATE: July 2 20 26

OPERATOR'S WELL NO. Walters N-2H

API WELL NO

47 - 033 - 06155

STATE COUNTY PERMIT

WELL TYPE: ☐ OIL ☒ GAS ☐ LIQUID INJECTION ☐ WASTE DISPOSAL
(IF GAS) PRODUCTION: ☐ STORAGE ☐ DEEP ☒ SHALLOW

LOCATION: ELEVATION: Prop. Elev. 1,199.0' WATERSHED: Lower West Fork River QUADRANGLE: Clarksburg

DISTRICT: Eagle COUNTY: Harrison

SURFACE OWNER: Aurthur W. Walters, Sr., et ux ACREAGE: 76.54

ROYALTY OWNER: James F. & Alice S. Allen LEASE NO: ACREAGE: 190

PROPOSED WORK: ☒ DRILL ☐ CONVERT ☐ DRILL DEEPER ☒ FRACTURE OR STIMULATE ☐ PLUG OFF OLD FORMATION

☒ PERFORATE NEW FORMATION ☐ OTHER PHYSICAL CHANGE IN WELL (SPECIFY) 7,800' TVD

☐ PLUG AND ABANDON ☐ CLEAN OUT AND REPLUG TARGET FORMATION: Marcellus Shale ESTIMATED DEPTH: 10,400' MD

WELL OPERATOR: Antero Resources Corporation DESIGNATED AGENT: Conrad Baston



ADDRESS: 1615 Wynkoop Street ADDRESS: 535 White Oaks Blvd.
Denver, CO 80202 Bridgeport, WV 26330

Antero Resources
Well No. Walters N-2H

Antero Resources Corporation




Well Location References

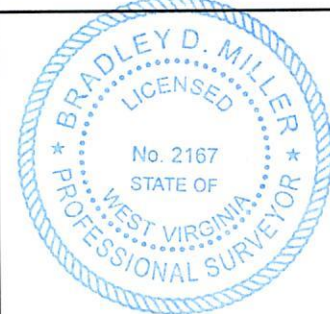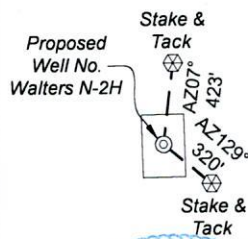

SEAL


I, the undersigned, hereby certify that this plat is correct to the best of my knowledge and belief and shows all the information required by law and the rules issued and prescribed by the Department of Environmental Protection.

Bradley D. Miller
Bradley D. Miller, P.S. 2167

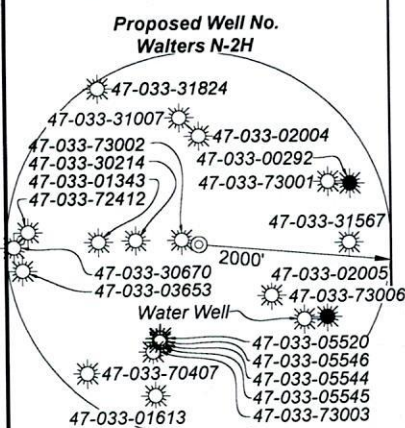

- Legend
- Proposed gas well
 - Monument, as noted
 - Existing Well, as noted
 - Plugged Well, as noted
 - Creek or Drain
 - Road
 - Surface boundary (approx.)

Wellhead Layout (NTS)

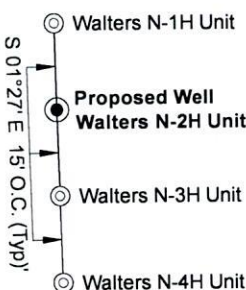

Note: 1 water wells were found within 2000' of proposed well. No occupied dwellings or buildings 2,500 square feet or larger used to house or shelter dairy cattle or poultry husbandry are located within 625' of the center of the well pad.

Notes:
Well No. Walters Unit N-2H
UTM Zone 17, NAD 1927
Top Hole Coordinates
N: 14,281,994.96'
E: 1,818,522.36'
Point of Entry Coordinates
N: 14,281,607.57'
E: 1,817,264.82'
Bottom Hole Coordinates
N: 14,282,080.24'
E: 1,817,102.28'

Bearing	Dist.	Description
L1 S 00°31' W	1,118.7'	47-033-02004
L2 N 37°01' W	1,344.3'	1" I.R.F.
L3 N 08°47' E	1,901.2'	1" I.P.F.
L4 N 16°31' E	1,642.0'	47-033-01613
L5 S 73°50' W	1,316.3'	POE

Notes
West Virginia Coordinate System
of 1927, North Zone
based upon Differential GPS Measurements.
Well No. Walters Unit N-2H Top Hole coordinates are
N: 302,780.26' Latitude: 39°19'40.94"
E: 1,753,845.71' Longitude: 80°22'12.62"
Bottom Hole coordinates are
N: 302,889.21' Latitude: 39°19'41.88"
E: 1,752,426.80' Longitude: 80°22'30.69"
UTM Zone 17, NAD 1983
Top Hole Coordinates Bottom Hole Coordinates
N: 4,353,379.342m N: 4,353,405.332m
E: 554,301.459m E: 553,868.618m
Plat orientation and corner and well references
are based upon the grid north meridian.
Well location references are based upon the
magnetic meridian.

	Lessor
U	Flavius J. Drummond
V	Mary S. Smith
W	James F. & Alice S. Allen
X	Wheaton A. Morrison, et ux

ID	TM-Par	Owner	Bk/Pg	Acres
1	266A-6	Arthur W. Walters, Sr., et ux	1232 / 1162	76.54
2	266A-6.1	Michael A. & Callie Phillips	1809 / 1005	19.25
3	266A-6.5	David L. & Rebecca J. Phillips	1772 / 1005	0.86
4	266A-21.6	Nicholas & Chelsea Minutelli	1725 / 506	10.00
5	266A-21	Pete & Maria Gawin	1358 / 686	38.58
6	266A-5	Curt Myers	1357 / 970	49.40
7	266A-4	Joseph M. Cox, et al	1639 / 454	6.71

FILE NO: 327-36-EO-25
DRAWING NO: Walters N-2H Short Well Plat
SCALE: 1" = 1000'
MINIMUM DEGREE OF ACCURACY:
Submeter
PROVEN SOURCE OF ELEVATION:
WVDOT, Harrisville, WV

STATE OF WEST VIRGINIA
DEPARTMENT OF ENVIRONMENTAL PROTECTION
OIL AND GAS DIVISION

DATE: July 2 20 26
OPERATOR'S WELL NO. Walters N-2H
API WELL NO
47 - 033 - 06155
STATE COUNTY PERMIT

WELL TYPE: ☐ OIL ☒ GAS ☐ LIQUID INJECTION ☐ WASTE DISPOSAL
(IF GAS) PRODUCTION: ☐ STORAGE ☐ DEEP ☒ SHALLOW

LOCATION: ELEVATION: Prop. Elev: 1,199.0' WATERSHED: Lower West Fork River QUADRANGLE: Clarksburg
DISTRICT: Eagle COUNTY: Harrison
SURFACE OWNER: Aurthur W. Walters, Sr., et ux ACREAGE: 76.54
ROYALTY OWNER: James F. & Alice S. Allen LEASE NO: ACREAGE: 190
PROPOSED WORK: ☒ DRILL ☐ CONVERT ☐ DRILL DEEPER ☒ FRACTURE OR STIMULATE ☐ PLUG OFF OLD FORMATION
☒ PERFORATE NEW FORMATION ☐ OTHER PHYSICAL CHANGE IN WELL (SPECIFY) 7,800' TVD
☐ PLUG AND ABANDON ☐ CLEAN OUT AND REPLUG TARGET FORMATION: Marcellus Shale ESTIMATED DEPTH: 10,400' MD

WELL OPERATOR: Antero Resources Corporation DESIGNATED AGENT: Conrad Baston
ADDRESS: 1615 Wynkoop Street ADDRESS: 535 White Oaks Blvd.
Denver, CO 80202 Bridgeport, WV 26330