






Antero Resources
Well No. Walters N-3H

Antero Resources Corporation


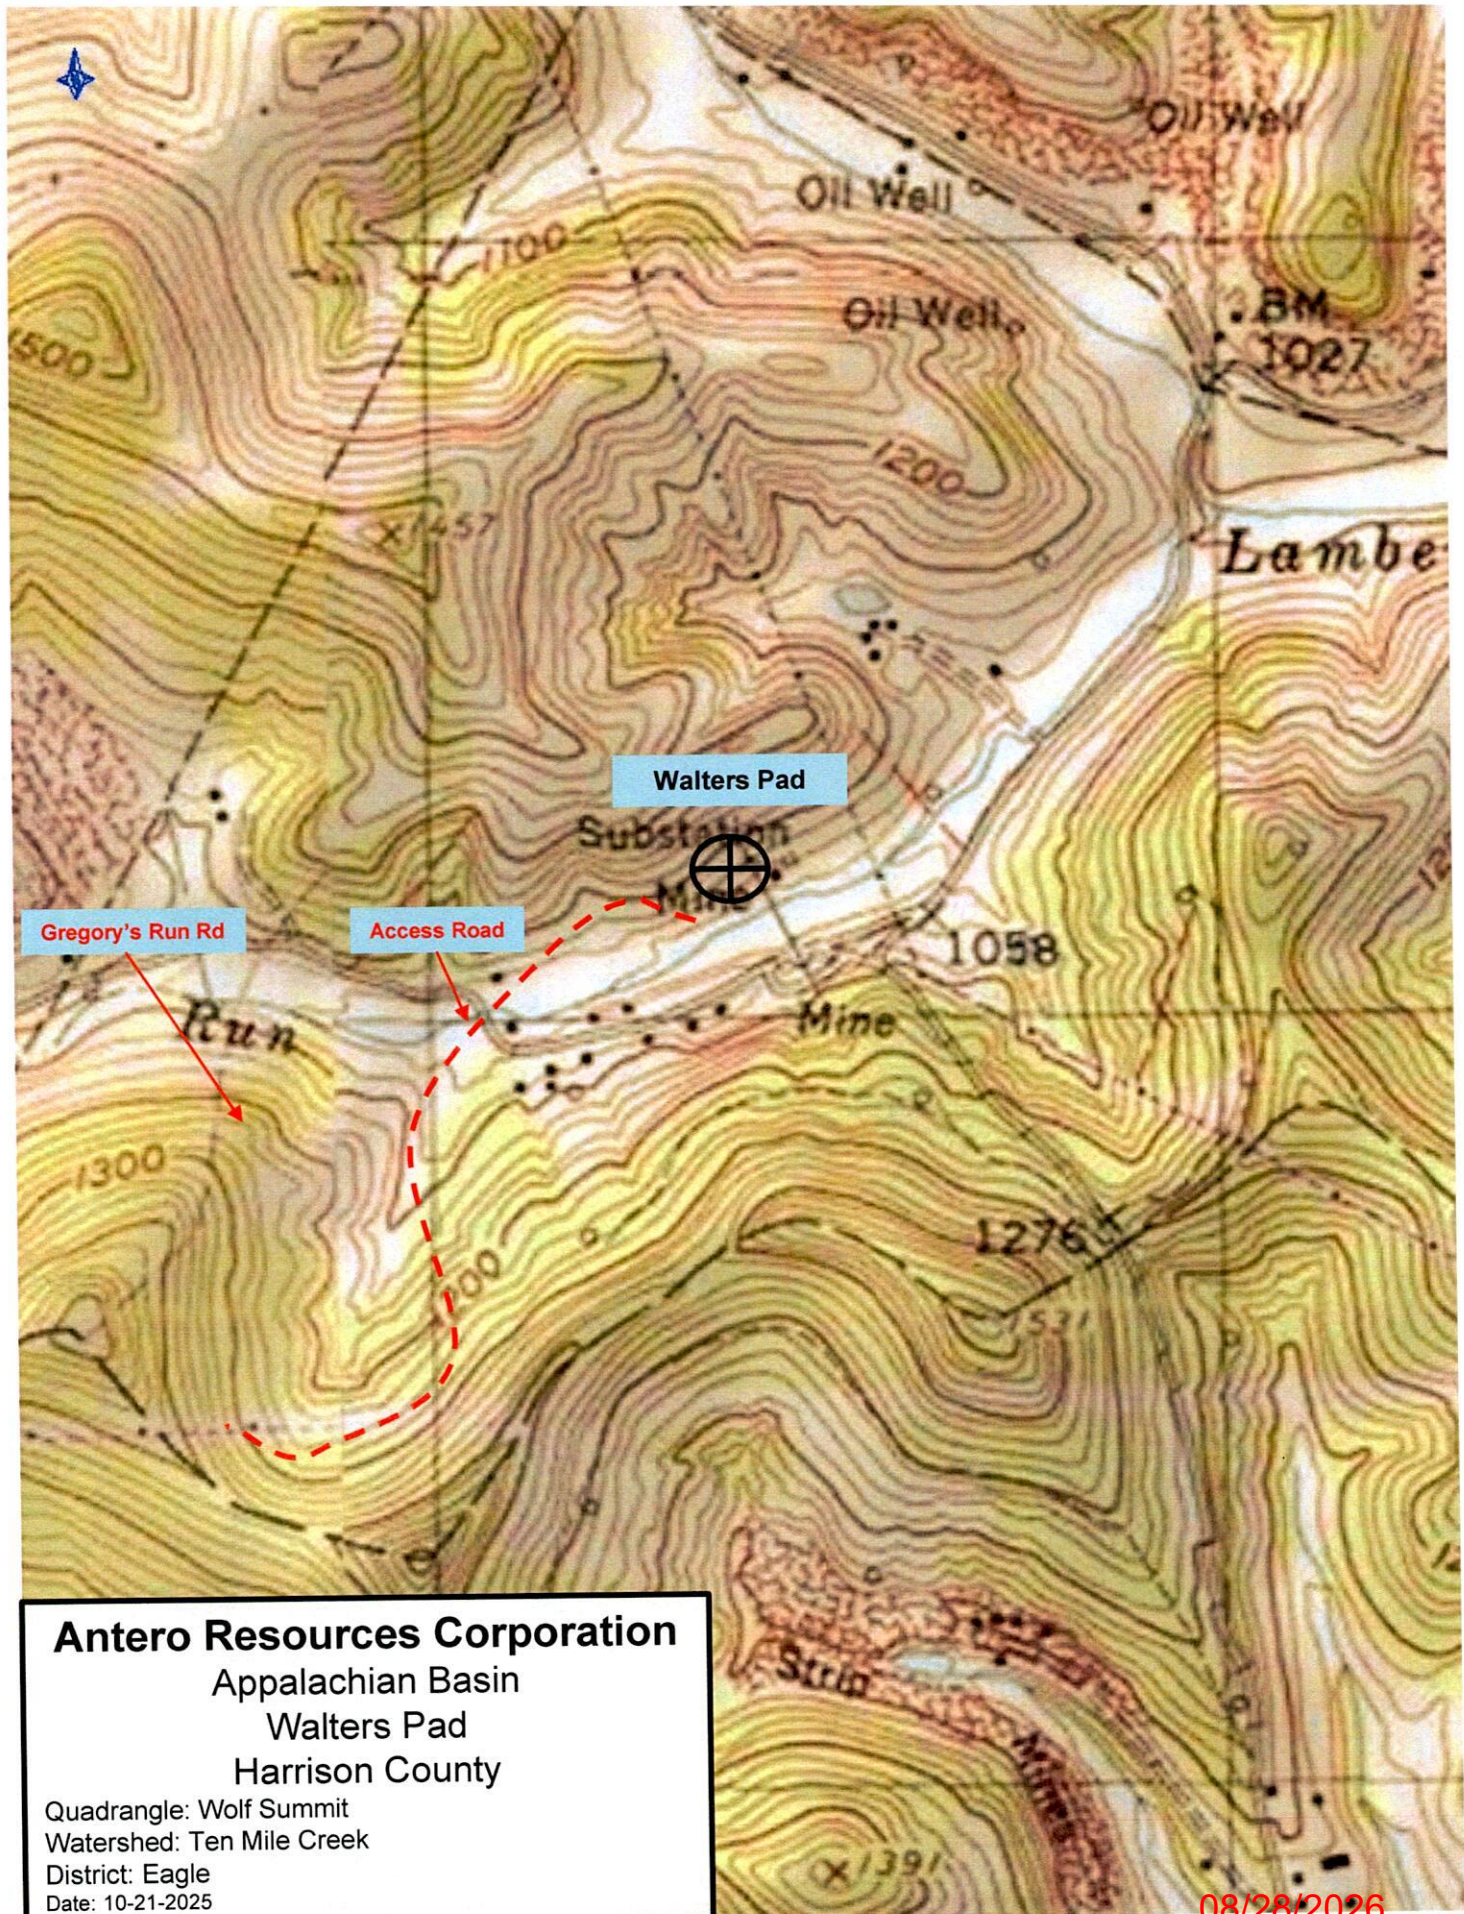


Well Location References

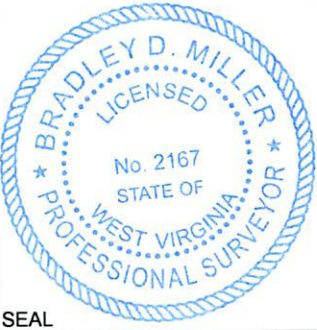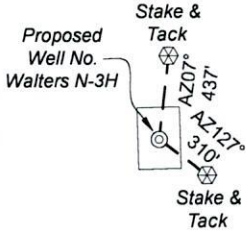

I, the undersigned, hereby certify that this plat is correct to the best of my knowledge and belief and shows all the information required by law and the rules issued and prescribed by the Department of Environmental Protection.


Bradley D. Miller
Bradley D. Miller, P.S. 2167

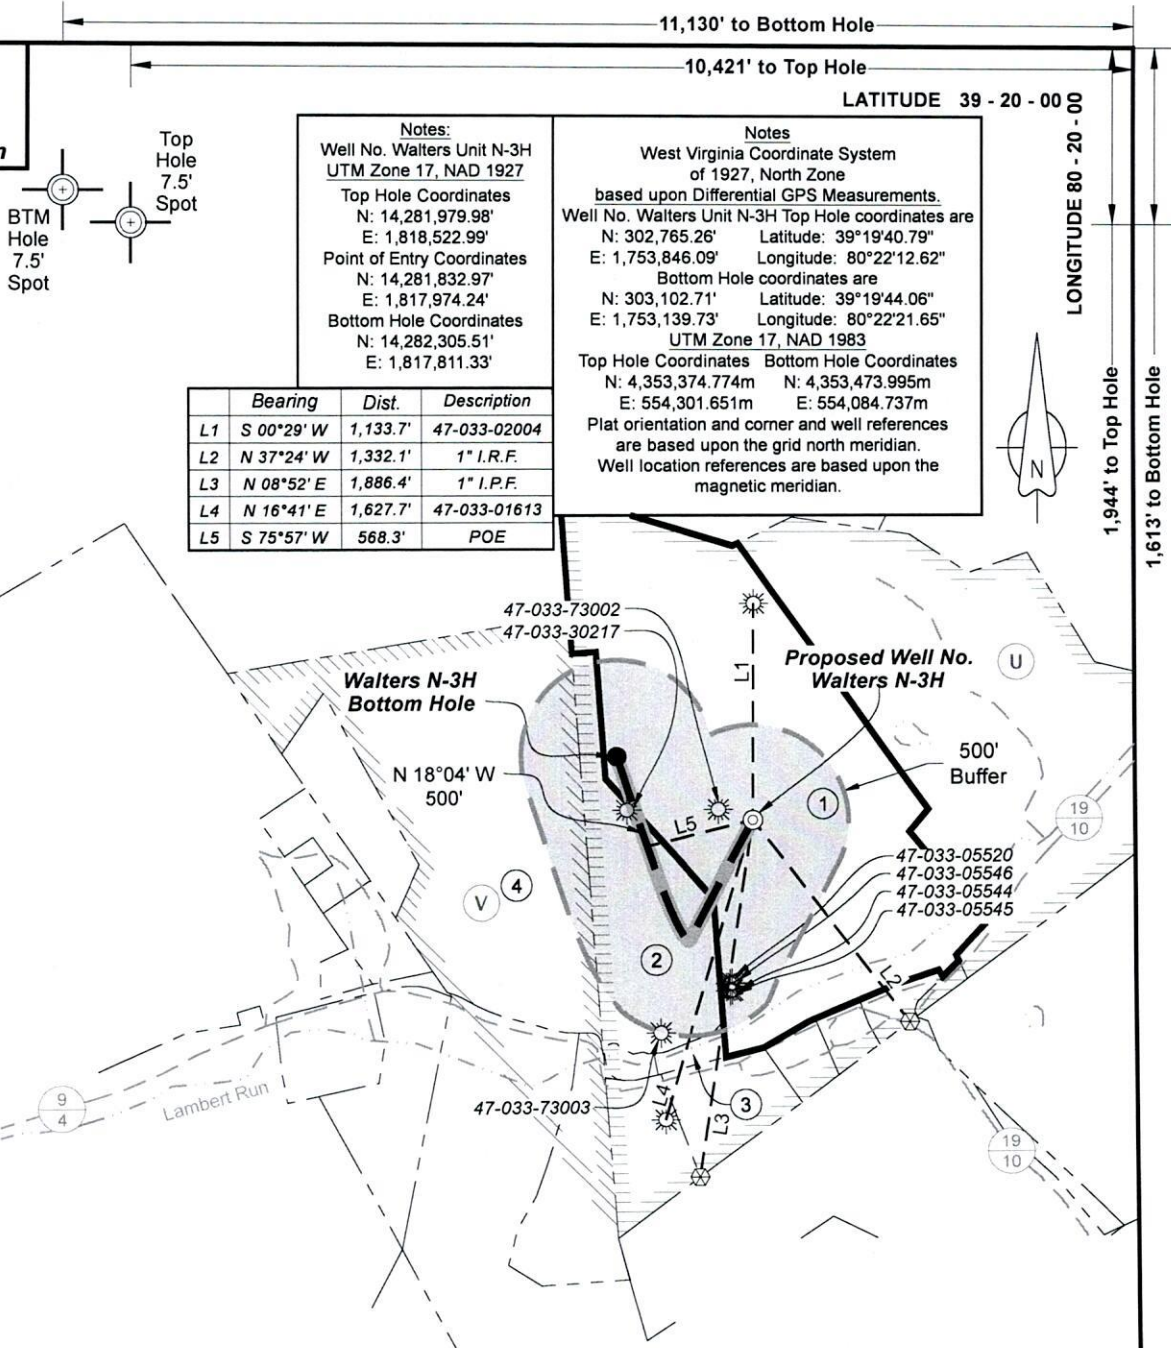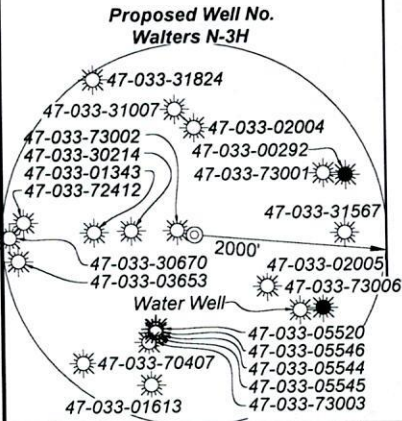

Bearing	Dist.	Description
L1 S 00°29' W	1,133.7'	47-033-02004
L2 N 37°24' W	1,332.1'	1" I.R.F.
L3 N 08°52' E	1,886.4'	1" I.P.F.
L4 N 16°41' E	1,627.7'	47-033-01613
L5 S 75°57' W	568.3'	POE

Notes:
Well No. Walters Unit N-3H
UTM Zone 17, NAD 1927
Top Hole Coordinates
N: 14,281,979.98'
E: 1,818,522.99'
Point of Entry Coordinates
N: 14,281,832.97'
E: 1,817,974.24'
Bottom Hole Coordinates
N: 14,282,305.51'
E: 1,817,811.33'

Notes
West Virginia Coordinate System
of 1927, North Zone
based upon Differential GPS Measurements.
Well No. Walters Unit N-3H Top Hole coordinates are
N: 302,765.26' Latitude: 39°19'40.79"
E: 1,753,846.09' Longitude: 80°22'12.62"
Bottom Hole coordinates are
N: 303,102.71' Latitude: 39°19'44.06"
E: 1,753,139.73' Longitude: 80°22'21.65"
UTM Zone 17, NAD 1983
Top Hole Coordinates Bottom Hole Coordinates
N: 4,353,374.774m N: 4,353,473.995m
E: 554,301.651m E: 554,084.737m
Plat orientation and corner and well references
are based upon the grid north meridian.
Well location references are based upon the
magnetic meridian.

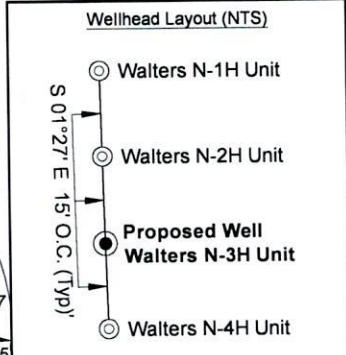

Legend
⊙ Proposed gas well
⊗ Monument, as noted
⊙ Existing Well, as noted
⊗ Plugged Well, as noted
--- Creek or Drain
--- Road
--- Surface boundary (approx.)

Lessor
U James F. & Alice S. Allen
V Flavius J. Drummond

ID	TM-Par	Owner	Bk/Pg	Acres
1	266A-6	Arthur W. Walters, Sr., et ux	1232 / 1162	76.54
2	266A-6.1	Michael A. & Callie Phillips	1809 / 1005	19.25
3	266A-6.4	Michael A. & Callie Phillips	1736 / 880	1.06
4	266A-5	Curt Myers	1357 / 970	49.40

FILE NO: 326-36-EO-25
DRAWING NO: Walters N-3H Short Well Plat
SCALE: 1" = 1000'
MINIMUM DEGREE OF ACCURACY:
Submeter
PROVEN SOURCE OF ELEVATION:
WVDOT, Harrisville, WV

STATE OF WEST VIRGINIA
DEPARTMENT OF ENVIRONMENTAL PROTECTION
OIL AND GAS DIVISION

DATE: July 2 20 26
OPERATOR'S WELL NO. Walters N-3H
API WELL NO
47 - 033 - 06156
STATE COUNTY PERMIT

WELL TYPE: ☐ OIL ☒ GAS ☐ LIQUID INJECTION ☐ WASTE DISPOSAL
(IF GAS) PRODUCTION: ☐ STORAGE ☐ DEEP ☒ SHALLOW

LOCATION: ELEVATION: Prop. Elev. 1,199.0' WATERSHED: Lower West Fork River QUADRANGLE: Clarksburg
DISTRICT: Eagle COUNTY: Harrison
SURFACE OWNER: Aurthur W. Walters, Sr., et ux ACREAGE: 76.54
ROYALTY OWNER: James F. & Alice S. Allen LEASE NO: ACREAGE: 190

PROPOSED WORK: ☒ DRILL ☐ CONVERT ☐ DRILL DEEPER ☒ FRACTURE OR STIMULATE ☐ PLUG OFF OLD FORMATION
☒ PERFORATE NEW FORMATION ☐ OTHER PHYSICAL CHANGE IN WELL (SPECIFY) 7,800' TVD
☐ PLUG AND ABANDON ☐ CLEAN OUT AND REPLUG TARGET FORMATION: Marcellus Shale ESTIMATED DEPTH: 10,000' MD


WELL OPERATOR: Antero Resources Corporation DESIGNATED AGENT: Conrad Baston
ADDRESS: 1615 Wynkoop Street ADDRESS: 535 White Oaks Blvd.
Denver, CO 80202 Bridgeport, WV 26330


Antero Resources
Well No. Walters N-3H

Antero Resources Corporation




Well Location References

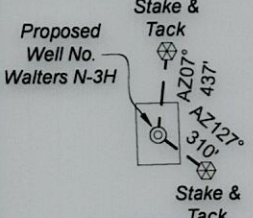

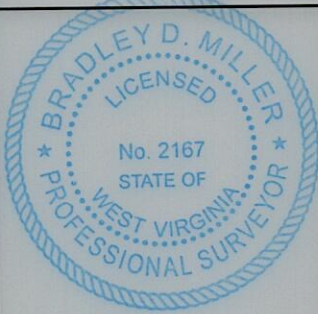


SEAL

I, the undersigned, hereby certify that this plat is correct to the best of my knowledge and belief and shows all the information required by law and the rules issued and prescribed by the Department of Environmental Protection.

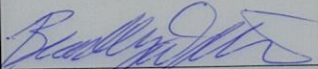


Bradley D. Miller, P.S. 2167

Proposed Well No. Walters N-3H

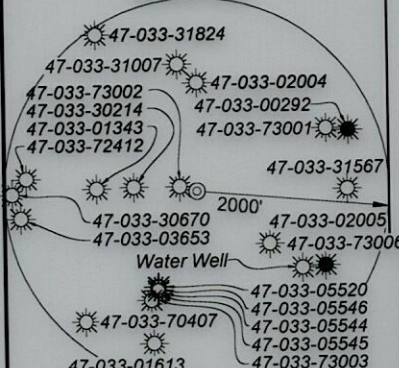

Wellhead Layout (NTS)

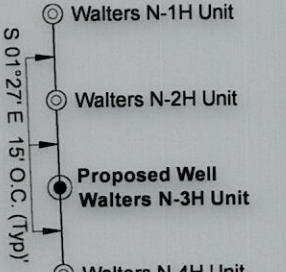

Note: 1 water wells were found within 2000' of proposed well. No occupied dwellings or buildings 2,500 square feet or larger used to house or shelter dairy cattle or poultry husbandry are located within 625' of the center of the well pad.

ID	TM-Par	Owner	Bk/Pg	Acres
1	266A-6	Arthur W. Walters, Sr., et ux	1232 / 1162	76.54
2	266A-6.1	Michael A. & Callie Phillips	1809 / 1005	19.25
3	266A-6.4	Michael A. & Callie Phillips	1736 / 880	1.06
4	266A-5	Curt Myers	1357 / 970	49.40

FILE NO: 326-36-EO-25
DRAWING NO: Walters N-3H Short Well Plat
SCALE: 1" = 1000'
MINIMUM DEGREE OF ACCURACY: Submeter
PROVEN SOURCE OF ELEVATION: WVDOT, Harrisville, WV

STATE OF WEST VIRGINIA

DEPARTMENT OF ENVIRONMENTAL PROTECTION

OIL AND GAS DIVISION

DATE: July 2 20 26
OPERATOR'S WELL NO. Walters N-3H
API WELL NO
47 - 033 - 0656
STATE COUNTY PERMIT

WELL TYPE: ☐ OIL ☒ GAS ☐ LIQUID INJECTION ☐ WASTE DISPOSAL
(IF GAS) PRODUCTION: ☐ STORAGE ☐ DEEP ☒ SHALLOW

LOCATION: ELEVATION: Prop. Elev: 1,199.0' WATERSHED: Lower West Fork River QUADRANGLE: Clarksburg
DISTRICT: Eagle COUNTY: Harrison

SURFACE OWNER: Aurther W. Walters, Sr., et ux LEASE NO: ACREAGE: 190
ROYALTY OWNER: James F. & Alice S. Allen

PROPOSED WORK: ☒ DRILL ☐ CONVERT ☐ DRILL DEEPER ☒ FRACTURE OR STIMULATE ☐ PLUG OFF OLD FORMATION
☒ PERFORATE NEW FORMATION ☐ OTHER PHYSICAL CHANGE IN WELL (SPECIFY) 7,800' TVD
☐ PLUG AND ABANDON ☐ CLEAN OUT AND REPLUG TARGET FORMATION: Marcellus Shale ESTIMATED DEPTH: 10,000' MD

WELL OPERATOR: Antero Resources Corporation DESIGNATED AGENT: Conrad Baston
ADDRESS: 1615 Wynkoop Street ADDRESS: 535 White Oaks Blvd.
Denver, CO 80202 Bridgeport, WV 26330