


JACKSON SURVEYING
INC.
2413 EAST PIKE ST. # 112
Clarksburg, WV 26302
304-623-5851

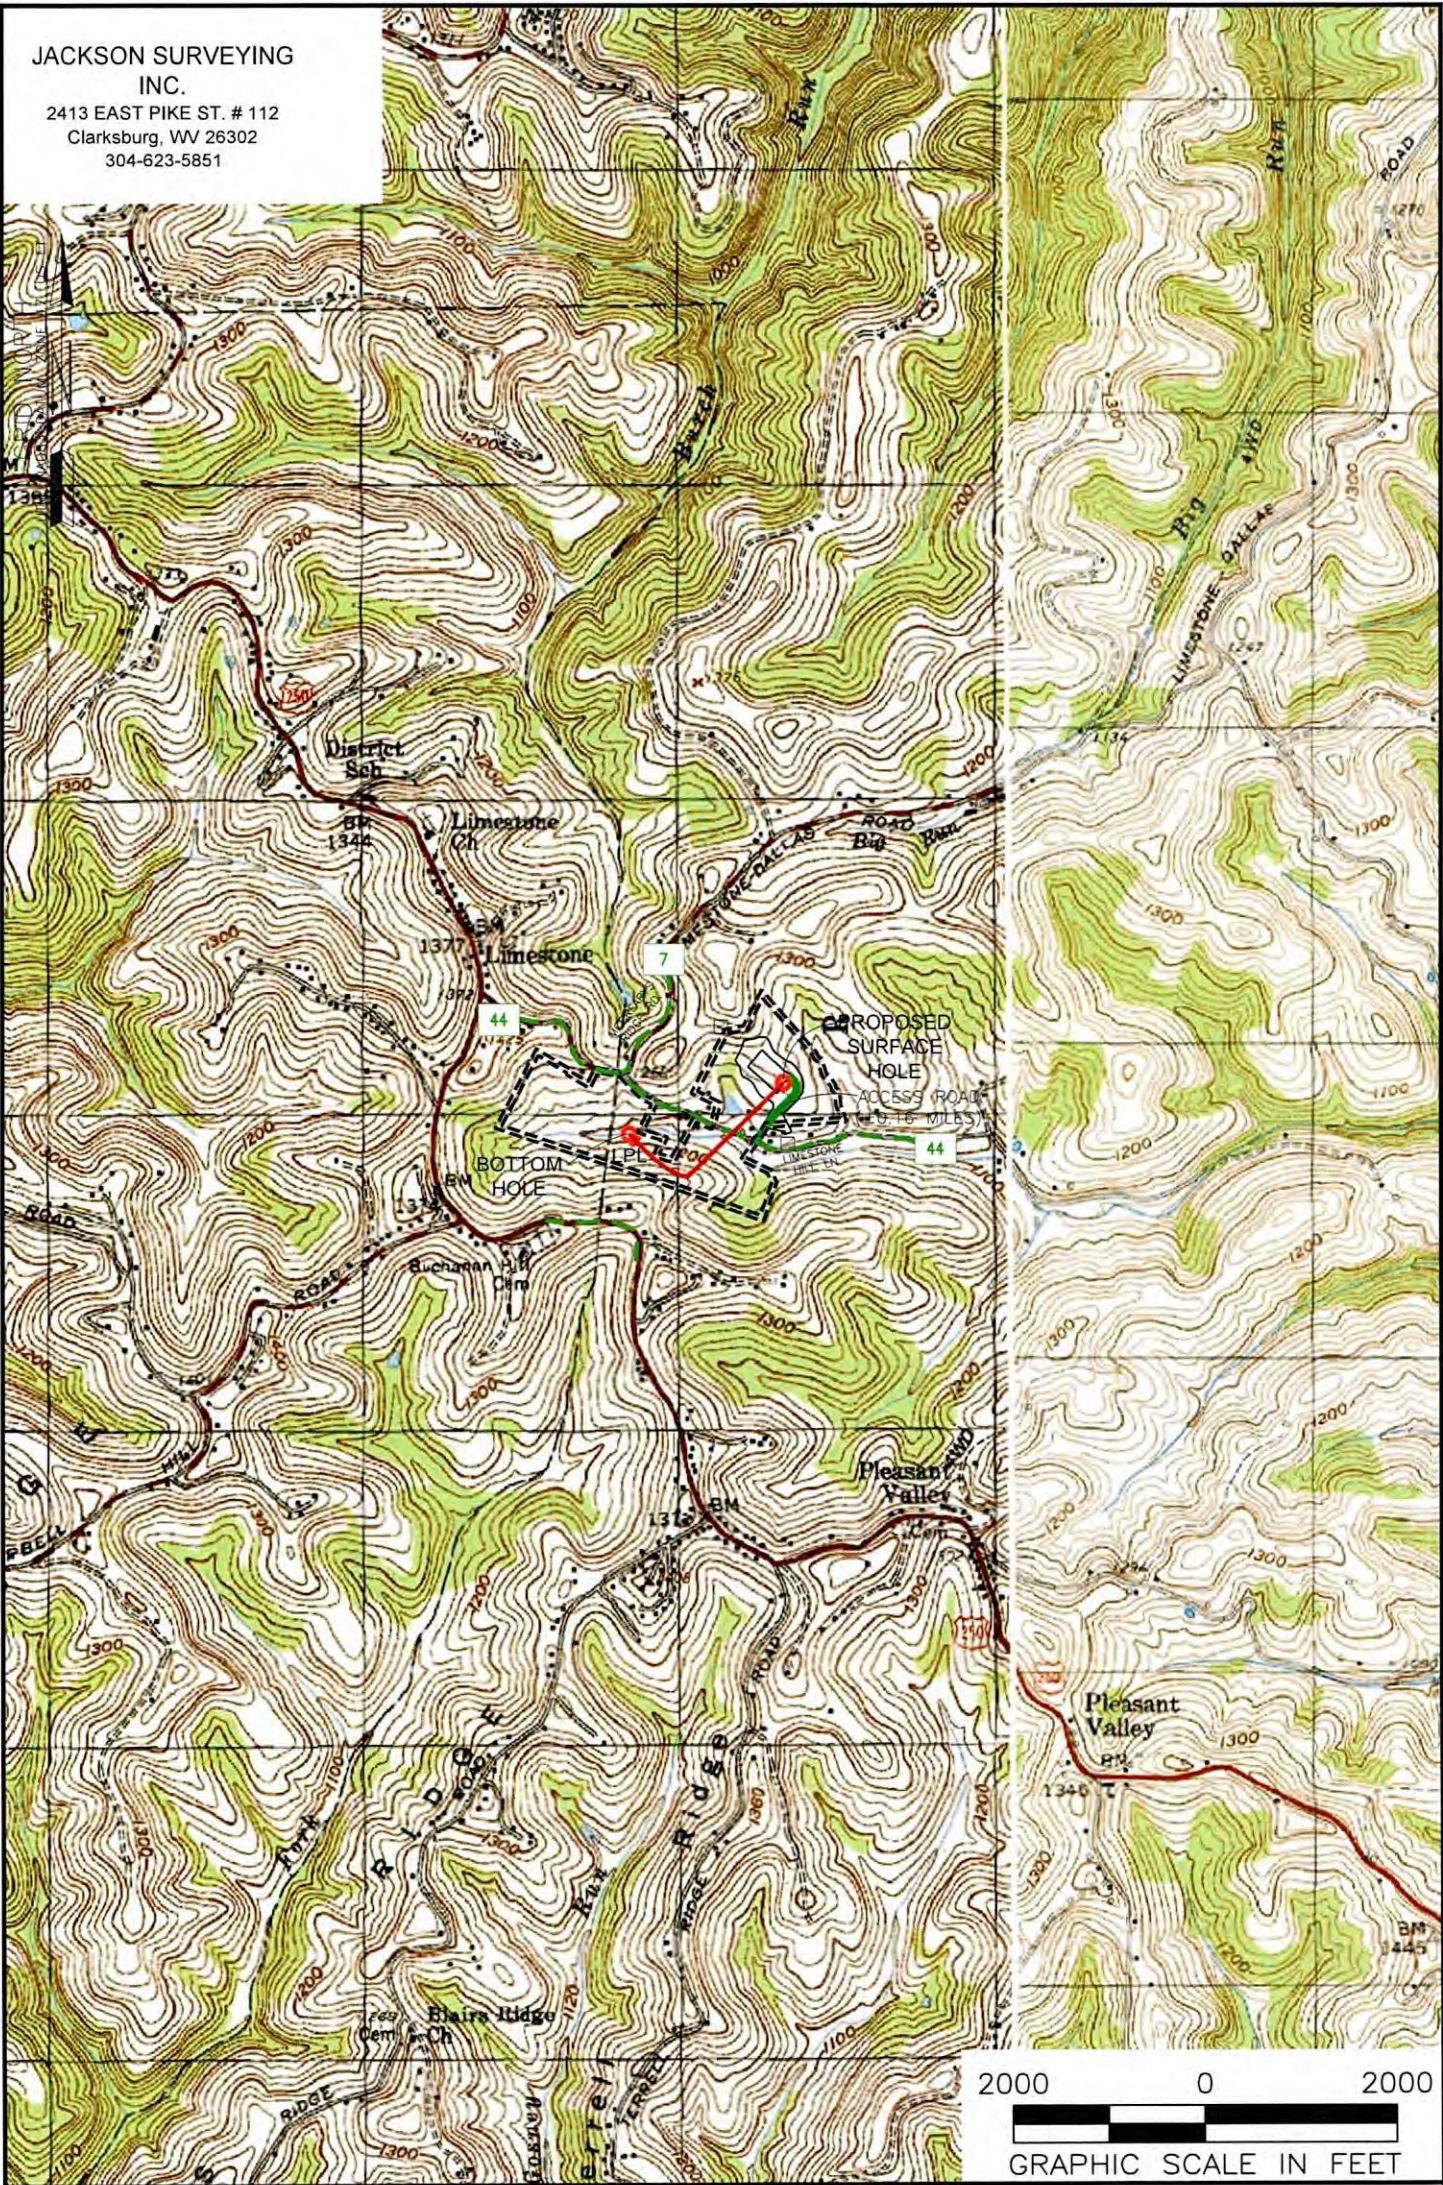

NOTES ON SURVEY

1. SURFACE AND ROYALTY OWNER INFORMATION AND THEIR BOUNDARIES SHOWN HEREON WERE PLOTTED FROM DEEDS AND/OR TAX PARCEL MAPS PROVIDED BY CLIENT AND/OR FIELD LOCATIONS.
2. THIS PLAT DOES NOT REPRESENT A BOUNDARY SURVEY OF THE PARCELS SHOWN HEREON.
4. ALL INSETS ARE GRID NORTH UNLESS OTHERWISE DEPICTED.

RECEIVED
Office of Oil and Gas
JUL 16 2026

LEGEND:

- PROPOSED SURFACE HOLE / BOTTOM HOLE
- EXISTING / PRODUCING WELLHEAD
- LPL LANDING POINT LOCATION
- FLOOD PLAIN
- PUBLIC ROAD
- ACCESS ROAD TO PREV. SITE
- LEASE BOUNDARY
- PROPOSED PATH

WELL OPERATOR:
EXPAND OPERATING LLC

ADDRESS:
1300 FORT PIERPONT ROAD, SUITE 200 MORGANTOWN, WV 26508

SURFACE OWNER:
ROBERT L. YOUNG

WV Department of
Environmental Protection

WELL (FARM) NAME:
ROBERT YOUNG MSH

COUNTY - CODE
MARSHALL - 051
USGS 7 1/2 QUADRANGLE MAP NAME
MOUNDSVILLE, WV

WELL #
1H SERIAL #

DISTRICT;
WEBSTER
API #:
47-051- 02595

SURFACE HOLE LOCATION (SHL):
UTM (NAD83, ZONE 17, METERS):
NORTHING: 4,420,094.481
EASTING: 531,344.833
LANDING POINT LOCATION (LPL):
UTM (NAD83, ZONE 17, METERS):
NORTHING: 4,419,907.849
EASTING: 530,875.794
BOTTOM HOLE LOCATION (BHL):
UTM (NAD83, ZONE 17, METERS):
NORTHING: 4,419,930.599
EASTING: 530,855.531

LINE	BEARING	DISTANCE	DESCRIPTION	MONUMENT
L1	N 49°00'47" W	866.42'	SHL TO LANDMARK	1/2" REBAR FOUND
L2	S 03°50'16" E	653.50'	SHL TO LANDMARK	1/2" IRON PIPE FD
L4	N 41°41'26" W	99.95'	LPL TO BHL	
LINE	BEARING	DISTANCE	CURVE LENGTH	DESCRIPTION
L3	S 68°18'08" W	1656.19'	2,077.10'	SHL TO LPL



WELL RESTRICTIONS

1. THERE ARE NO DWELLINGS > 2500 SQ. FT. WITHIN 625 FEET OF CENTER OF PAD.
2. NO AGRICULTURE BUILDINGS > 2500 SQ. FT. WITHIN 625 FEET OF CENTER OF PAD.
3. NO WATER WELLS OR DEVELOPED SPRINGS ARE WITHIN 250 FEET OF PROPOSED WELL.
4. NO PERENNIAL STREAMS, LAKES, PONDS, OR RESERVOIRS WITHIN 100 FEET OF THE LIMITS OF DISTURBANCE.
5. NO NATURALLY PRODUCING TROUT STREAM WITHIN 300 FEET OF LIMITS OF DISTURBANCE.
6. NO GROUND INTAKE OR PUBLIC WATER SUPPLY WITHIN 1000 FEET OF WELL PAD, LIMITS OF DISTURBANCE, E & S CONTROLS OR PUBLIC WATER SUPPLY.

NOTES ON SURVEY

1. SURFACE AND ROYALTY OWNER INFORMATION AND THEIR BOUNDARIES SHOWN HEREON WERE PLOTTED FROM DEEDS AND/OR TAX PARCEL MAPS PROVIDED BY CLIENT AND/OR FIELD LOCATIONS.
2. THIS PLAT DOES NOT REPRESENT A BOUNDARY SURVEY OF THE PARCELS SHOWN HEREON.
4. ALL INSETS ARE GRID NORTH UNLESS OTHERWISE DEPICTED.

I, THE UNDERSIGNED, HEREBY CERTIFY THAT THIS PLAT IS CORRECT TO THE BEST OF MY KNOWLEDGE AND BELIEF AND SHOWS ALL THE INFORMATION REQUIRED BY LAW AND REGULATIONS ISSUED AND PRESCRIBED BY THE DEPARTMENT OF ENVIRONMENTAL PROTECTION.

P.S. 708 *David L Jackson*

DAVID L JACKSON
LICENSED
NO. 708
STATE OF
WEST VIRGINIA
PROFESSIONAL SURVEYOR

2000 0 2000
GRAPHIC SCALE IN FEET

COMPANY:
expand

	(+) DENOTES LOCATION OF WELL ON UNITED STATES TOPOGRAPHIC MAPS WVDEP OFFICE OF OIL & GAS 601 57TH STREET CHARLESTON, WV 25034	MINIMUM DEGREE OF ACCURACY: 1/200 PROVEN SOURCE OF ELEVATION: SURVEY GRADE GPS (NAVD 88, US FT)	ROBERT YOUNG MSH OPERATOR'S WELL #: 1H API WELL #: 47 051 02595 STATE COUNTY PERMIT
WELL TYPE: OIL ☐ WASTE DISPOSAL ☐ PRODUCTION ☒ DEEP ☐ GAS ☒ LIQUID INJECTION ☐ STORAGE ☐ SHALLOW ☒			
WATERSHED: WHEELING CREEK (HUC-10) DISTRICT: WEBSTER COUNTY: MARSHALL SURFACE OWNER: ROBERT L. YOUNG OIL & GAS ROYALTY OWNER: ROBERT L. YOUNG ELEVATION: 1235.0' QUADRANGLE: MOUNDSVILLE, WV ACREAGE: ±29.864 ACREAGE: ±29.864			
DRILL ☒ DRILL DEEPER ☐ REDRILL ☐ FRACTURE OR STIMULATE ☒ PLUG OFF OLD FORMATION ☐ PERFORATE NEW FORMATION ☐			
CONVERT ☐ PLUG & ABANDON ☐ CLEAN OUT & REPLUG ☐ OTHER CHANGE ☐ (SPECIFY) 08/21/2026			
TARGET FORMATION: MARCELLUS ESTIMATED DEPTH: 6,474' TVD 7,161' TMD			
WELL OPERATOR: EXPAND OPERATING LLC DESIGNATED AGENT: BRITTANY WOODY			
ADDRESS: 1300 FORT PIERPONT ROAD, SUITE 200 ADDRESS: 1300 FORT PIERPONT ROAD, SUITE 200			
CITY: MORGANTOWN STATE: WV ZIP CODE: 26508 CITY: MORGANTOWN STATE: WV ZIP CODE: 26508			
LEGEND: ● PROPOSED SURFACE HOLE / BOTTOM HOLE * EXISTING / PRODUCING WELLHEAD LPL * LANDING POINT LOCATION ⊙ EXISTING WATER WELL ⊙ EXISTING SPRING		REVISIONS: DATE: 06-18-2026 DRAWN BY: N. MANO SCALE: 1" = 2000' DRAWING NO: WELL LOCATION PLAT	

JACKSON SURVEYING
INC.
2413 EAST PIKE ST. # 112
Clarksburg, WV 26302
304-623-5851

WELL BORE TRACTS		
TRACT	SURFACE OWNER (S) / ROYALTY OWNER (R)	TAX PARCEL
1	YOUNG ROBERT L ET UX (S/R)	15-7-8
TRACT	SURFACE OWNER (S)	TAX PARCEL
2	YOUNG ROBERT L & KATHY J (S)	15-7-8.5
3	KITTLE JOSEPH LEROY (S)	15-7-8.2
4	WALKER MARK & ELIZABETH (S)	14-6-13.3


ADJOINING OWNERS TABLE		
TRACT	SURFACE OWNER	TAX PARCEL
A	GEETA	15-7-7
B	MYERS MAUREEN HERTZ ET AL	15-7-7.1
C	NORMAN BRIAN K & STACEY A	15-7-8.8
D	NORMAN BRIAN K & STACEY A	15-7-8.6
E	YOUNG BRIA LYNN	15-7-8.7
F	YOUNG ROBERT L ET UX	15-7-8.3
G	RAGHUVANSHI MONIKA & SINGH VIVEK	15-8-9.1
H	EDDY ROGER L ET UX	15-7-11
I	LYONS-TATE ABIGAYLE GRACE	14-6-15
J	FRYE JORDAN S & JAYNE L	14-6-14
K	BIERCE JOHN A	14-6-18.4
L	GRANDON ERIC S & NICOLE G	14-6-8
M	LILLEY NANCY V-TOD	14-6-12
N	BLAKE GERALD H & HEATHER L	14-6-13
O	WALKER JACOB M	14-5-79
P	WALKER LLOYD E & MARGARET A	15-7-31
Q	WALKER MICHAEL A	14-6-42
R	KITTLE JOSEPH LEROY	15-7-9
S	YOUNG ROBERT L & KATHY JO	15-7-8.1
T	WALKER LLOYD E & MARGARET A	15-7-32
U	STORCH ROBERT A	15-7-6.7



I, THE UNDERSIGNED, HEREBY CERTIFY THAT THIS PLAT IS CORRECT TO THE BEST OF MY KNOWLEDGE AND BELIEF AND SHOWS ALL THE INFORMATION REQUIRED BY LAW AND REGULATIONS ISSUED AND PRESCRIBED BY THE DEPARTMENT OF ENVIRONMENTAL PROTECTION.

P.S. 708

David L Jackson

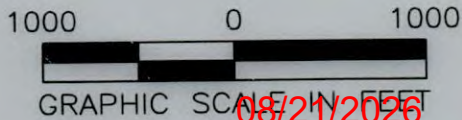

REVISIONS:

COMPANY:

expand

OPERATOR'S

ROBERT YOUNG MSH

API #:

47-051-02595

DATE: 06-18-2026

WELL #:

1H

DRAWN BY: N. MANO

DISTRICT:

COUNTY:

STATE:

SCALE: 1" = 1000'

WEBSTER

MARSHALL

WV

DRAWING NO:

WELL LOCATION PLAT 2