


WDTN18KHSM CNX Gas Company LLC		LATITUDE 39° 42' 30" TH: 7,030'	
		LONGITUDE 80° 20' 00" TH: 6,465'	
NOTES ON SURVEY 1. COORDINATES SYSTEM IS UTM, NAD 83 DATUM, ZONE 17, U.S. FOOT AND WELL COORDINATES ESTABLISHED USING SURVEY GRADE GPS. 2. SURFACE AND ROYALTY OWNER INFORMATION AND THEIR BOUNDARIES SHOWN HEREON WERE OBTAINED FROM INFORMATION PROVIDED BY CNX GAS COMPANY LLC AND TAX RECORDS. 3. THIS PLAT DOES NOT REPRESENT A BOUNDARY SURVEY OF THE PARCELS SHOWN HEREON. 4. NO DWELLINGS AND BUILDINGS WITHIN 625 FEET OF PROPOSED OF CENTER OF PAD. 5. NO WATER WELLS OR DEVELOPED SPRINGS WITHIN 250 FEET OF PROPOSED WELL. 6. NO PERENNIAL STREAMS, LAKES, PONDS, RESERVOIRS OR WETLANDS WITHIN 100 FEET OF THE LIMITS OF DISTURBANCE. 7. NO NATURALLY PRODUCING TROUT STREAM WITHIN 300 FEET OF LIMITS OF DISTURBANCE.			
LEGEND ● Active Well ● Proposed Well Location ● Proposed Well Bore ● Future Use ① Surface Tract Identification ○ Proposed Gas Well ● Located Corner, as noted --- Surface Tract Lines --- Reference Line --- Match Line --- Lease Boundary --- Creek or Drain --- State Line ⑤ WV County Route ⑤ WV State Route		See Detail A Sheet 3 See Page 4 For Surface Owners and Lessors (●) Denotes Location of Well on United States Topographic Maps	
		I, the undersigned, hereby certify that this plat is correct to the best of my knowledge and belief and shows all the information required by law and the regulations issued and prescribed by the Department of Environmental Protection. <i>L.L. S. 2394</i> L. L. S. 2394	
FILE NO: DRAWING NO: SCALE: 1" = 2000' MINIMUM DEGREE OF ACCURACY: 1:2500 PROVEN SOURCE OF ELEVATION: NGS CORS Station		DATE: MARCH 20 20 26 OPERATORS WELL NO: API WELL NO 47 - 061 - 02003 STATE COUNTY PERMIT	
WELL TYPE: ☐ OIL ☒ GAS ☐ LIQUID INJECTION ☐ WASTE DISPOSAL (IF GAS) PRODUCTION: ☐ STORAGE ☐ DEEP ☒ SHALLOW LOCATION ELEVATION: 1199' WATERSHED: Dunkard Creek QUADRANGLE: Wadestown DISTRICT: Battelle COUNTY: Monongalia SURFACE OWNER: Consol Mining Company LLC ACREAGE: 46.75 ± ROYALTY OWNER: Bounty Minerals, LLC LEASE NO: 189033000 ACREAGE: 59.02 ± PROPOSED WORK: ☒ DRILL ☐ CONVERT ☐ DRILL DEEPER ☒ FRACTURE OR STIMULATE ☐ PLUG OFF OLD FORMATION ☐ PERFORATE NEW FORMATION ☐ OTHER PHYSICAL CHANGE IN WELL (SPECIFY) ☐ PLUG AND ABANDON ☐ CLEAN OUT AND REPLUG TARGET FORMATION: Marcellus ESTIMATED DEPTH: TVD: 7,847'			
WELL OPERATOR: CNX Gas Company LLC ADDRESS: 1000 Horizon Vue Drive Canonsburg, PA 15317		DESIGNATED AGENT: Anthony Kendziora ADDRESS: 111 Avondale Road Fairmont, WV 26554	


AS-DRILLED

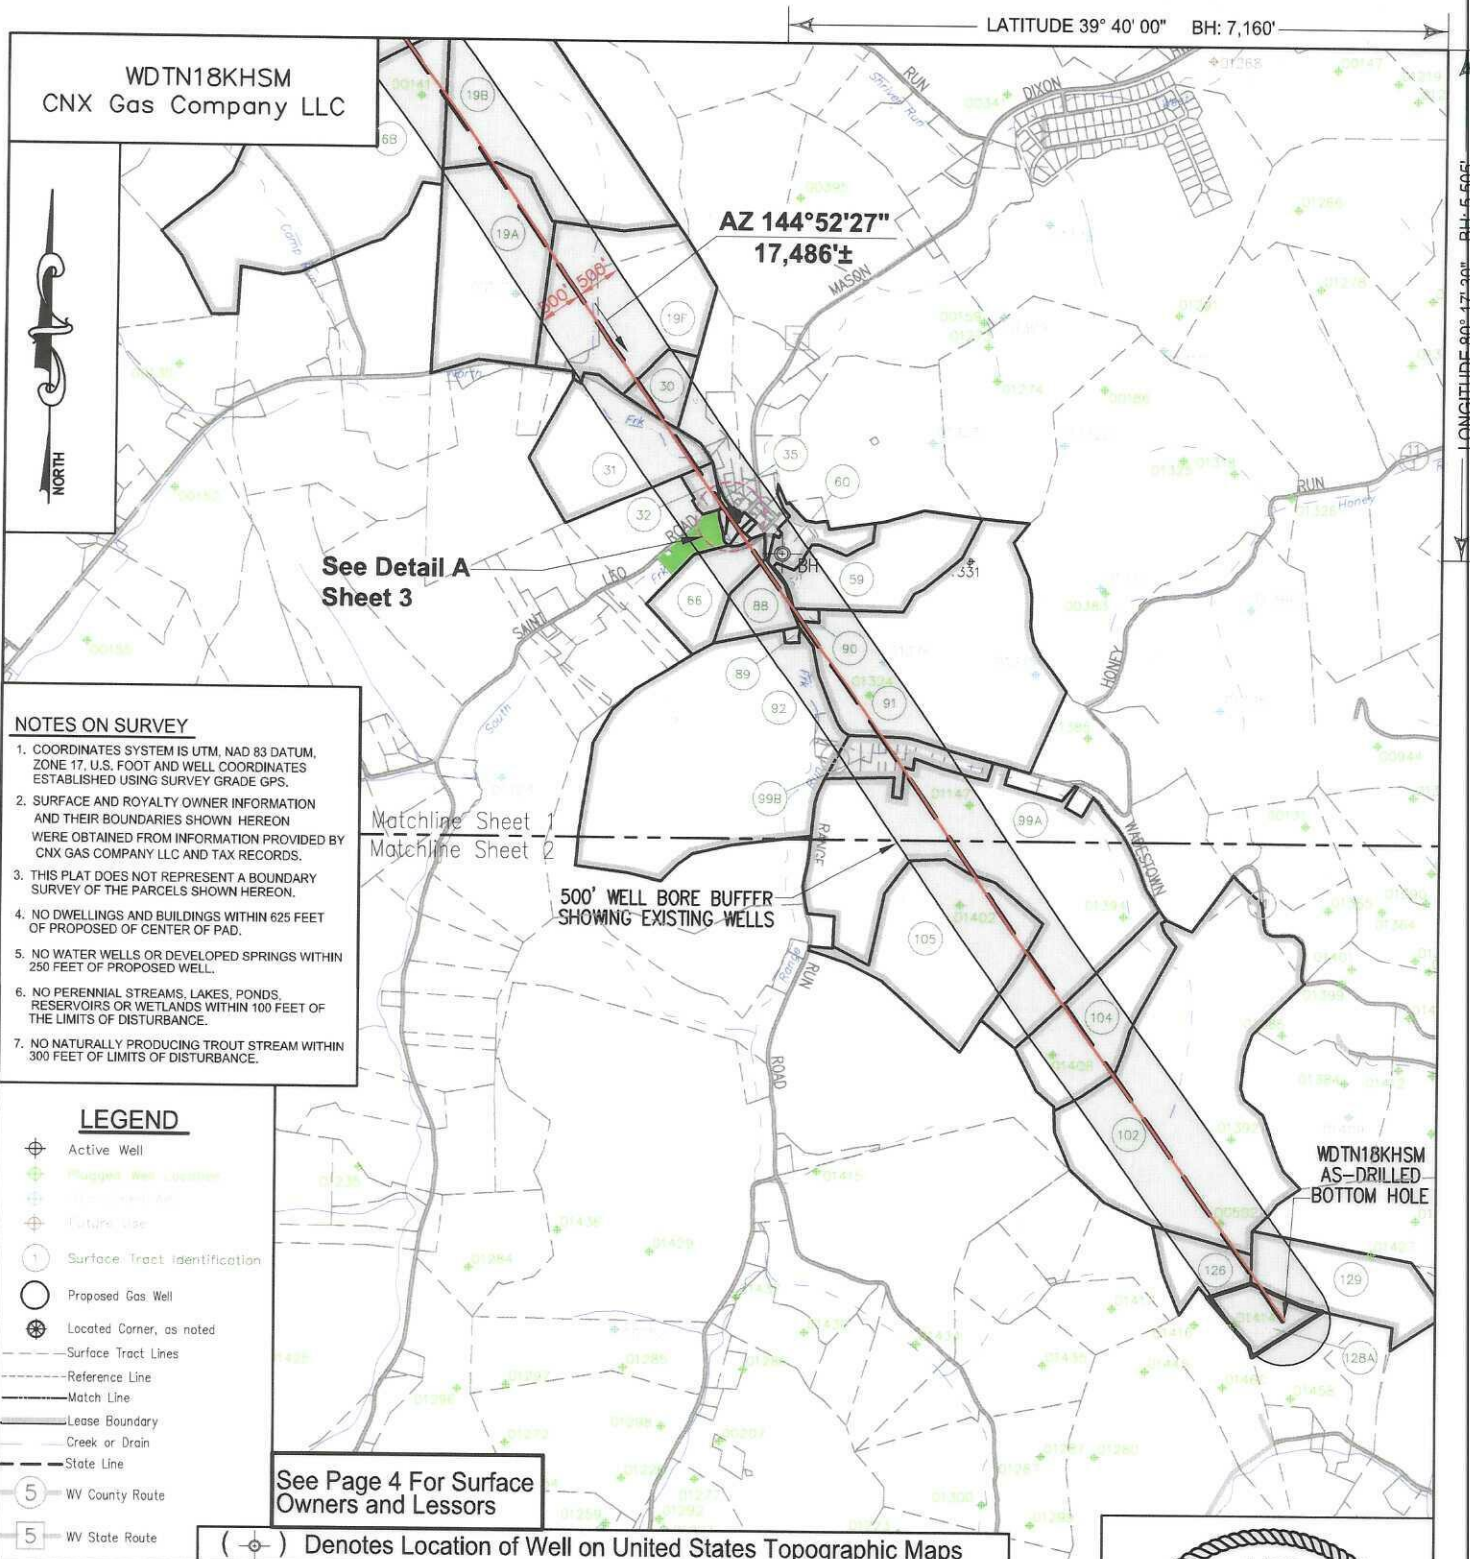




KEYSTONE
CONSULTANTS, LLC

I, the undersigned, hereby certify that this plat is correct to the best of my knowledge and belief and shows all the information required by law and the regulations issued and prescribed by the Department of Environmental Protection.

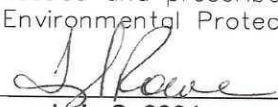

L.L. S. 2394

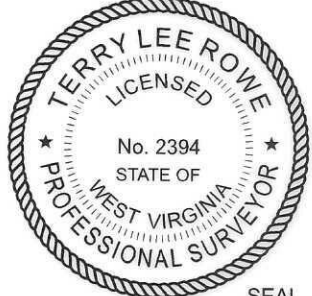



SEAL

FILE NO: _____	 STATE OF WEST VIRGINIA DEPARTMENT OF ENVIRONMENTAL PROTECTION OIL AND GAS DIVISION	DATE: MARCH 20 20 26
DRAWING NO: _____		OPERATORS WELL NO: _____
SCALE: 1" = 2000'		API WELL NO 47 - 061 - 02003
MINIMUM DEGREE OF ACCURACY: 1:2500		STATE COUNTY PERMIT
PROVEN SOURCE OF ELEVATION: NGS CORS Station		
WELL TYPE: ☐ OIL ☒ GAS ☐ LIQUID INJECTION ☐ WASTE DISPOSAL (IF GAS) PRODUCTION: ☐ STORAGE ☐ DEEP ☒ SHALLOW		
LOCATION ELEVATION: 1199' WATERSHED: Dunkard Creek QUADRANGLE: Wadestown		
DISTRICT: Battelle COUNTY: Monongalia		
SURFACE OWNER: Consol Mining Company LLC ACREAGE: 46.75 ±		
ROYALTY OWNER: Bounty Minerals, LLC LEASE NO: 189033000 ACREAGE: 59.02 ±		
PROPOSED WORK: ☒ DRILL ☐ CONVERT ☐ DRILL DEEPER ☒ FRACTURE OR STIMULATE ☐ PLUG OFF OLD FORMATION		
☐ PERFORATE NEW FORMATION ☐ OTHER PHYSICAL CHANGE IN WELL (SPECIFY)		
☐ PLUG AND ABANDON ☐ CLEAN OUT AND REPLUG TARGET FORMATION: Marcellus ESTIMATED DEPTH: TVD: 7,847'		
WELL OPERATOR: CNX Gas Company LLC DESIGNATED AGENT: Anthony Kendziora		
ADDRESS: 1000 Horizon Vue Drive ADDRESS: 111 Avondale Road		
Canonsburg, PA 15317 Fairmont, WV 26554		

AS-DRILLED

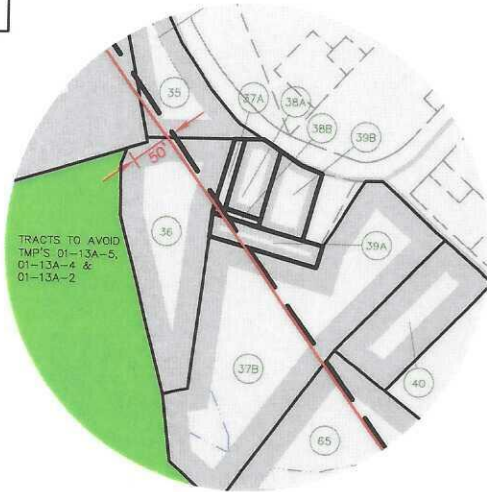

DETAIL A
1" = 200'

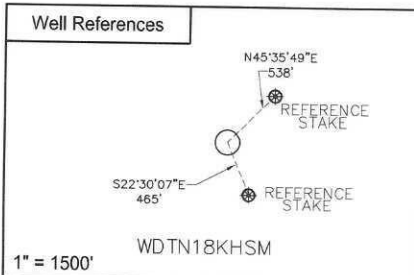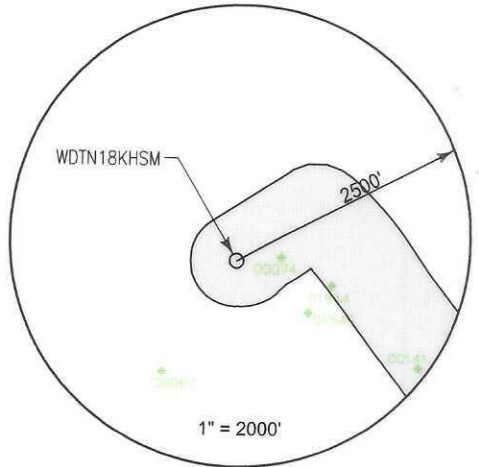

SURFACE HOLE LOCATION (SHL)	
UTM 17 NAD 83	
N: 4393612.54	
E: 555020.24	
NAD 83, WV NORTH	
N: 434799.170	
E: 1726966.429	
LAT/LON DATUM NAD 83	
LAT: 39°41'26.095"	
LON: 80°21'29.953"	
LANDING POINT	
UTM 17 NAD 83	
N: 4393613.04	
E: 555450.08	
NAD 83, WV NORTH	
N: 434777.257	
E: 1728376.915	
LAT/LON DATUM NAD 83	
LAT: 39°41'26.012"	
LON: 80°21'11.907"	
BOTTOM HOLE LOCATION (BHL)	
UTM 17 NAD 83	
N: 4389307.25	
E: 558587.75	
NAD 83, WV NORTH	
N: 420476.382	
E: 1738436.716	
LAT/LON DATUM NAD 83	
LAT: 39°39'05.600"	
LON: 80°19'01.554"	


WDTN18 WELL PAD

WDTN18HHSM ○ ○ WDTN18JHSM
WDTN18GHSM ○ ○ WDTN18KHSM
WDTN18FHSM ○ ○ WDTN18VHSM



I, the undersigned, hereby certify that this plat is correct to the best of my knowledge and belief and shows all the information required by law and the regulations issued and prescribed by the Department of Environmental Protection.

L. L. S. 2394

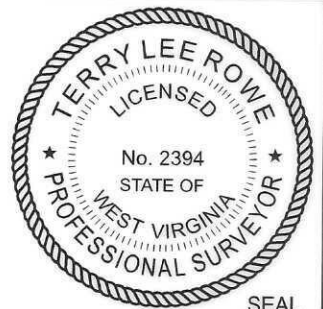

FILE NO: _____
DRAWING NO: _____
SCALE: 1" = 1000'
MINIMUM DEGREE OF ACCURACY: 1:2500
PROVEN SOURCE OF ELEVATION: NGS CORS Station

STATE OF WEST VIRGINIA
DEPARTMENT OF ENVIRONMENTAL PROTECTION
OIL AND GAS DIVISION



DATE: MARCH 20 20 26
OPERATORS WELL NO: _____
API WELL NO
47 - 061 - 02003
STATE COUNTY PERMIT

WELL TYPE: ☐ OIL ☒ GAS ☐ LIQUID INJECTION ☐ WASTE DISPOSAL
(IF GAS) PRODUCTION: ☐ STORAGE ☐ DEEP ☒ SHALLOW
LOCATION ELEVATION: 1199' WATERSHED: Dunkard Creek QUADRANGLE: Wadestown
DISTRICT: Battelle COUNTY: Monongalia
SURFACE OWNER: Consol Mining Company LLC ACREAGE: 46.75 ±
ROYALTY OWNER: Bounty Minerals, LLC LEASE NO: 189033000 ACREAGE: 59.02 ±
PROPOSED WORK: ☒ DRILL ☐ CONVERT ☐ DRILL DEEPER ☒ FRACTURE OR STIMULATE ☐ PLUG OFF OLD FORMATION
☐ PERFORATE NEW FORMATION ☐ OTHER PHYSICAL CHANGE IN WELL (SPECIFY) _____
☐ PLUG AND ABANDON ☐ CLEAN OUT AND REPLUG TARGET FORMATION: Marcellus ESTIMATED DEPTH: TVD: 7,847'

WELL OPERATOR: CNX Gas Company LLC DESIGNATED AGENT: Anthony Kendziora
ADDRESS: 1000 Horizon Vue Drive ADDRESS: 111 Avondale Road
Canonsburg, PA 15317 Fairmont, WV 26554

TRACT ID	SURFACE OWNER	LESSOR	PIN
1	Consol Mining Company LLC	Eastern Associated Coal Corporation	1-9-38 1-9-37
TRACT ID	SURFACE OWNER	LESSOR	PIN
2	Consol Mining Company LLC, et al	Ralph Six	1-9-39 1-9-39.1 1-9-39.2 1-9-39.3 1-9-39.4 1-9-39.5 1-9-39.6
		Antero Resources Corporation	
		Doris Margaret White	
		George Stephen Knight	
TRACT ID	SURFACE OWNER	LESSOR	PIN
6A	CONSOL Mining Company LLC	Virgie Shriver, et al	1-12-8
		Eastern Associated Coal Crop.	
		CNX Gas Company LLC	
		Consolidation Coal Company	
TRACT ID	SURFACE OWNER	LESSOR	PIN
6B	CONSOL Mining Company LLC	Virgie Shriver, et al	1-12-8
		Eastern Associated Coal Crop.	
		CNX Gas Company LLC	
		Consolidation Coal Company	
TRACT ID	SURFACE OWNER	LESSOR	PIN
19A	Ralph Six	Bounty Minerals, LLC	1-12-9
		Bounty Minerals III Acquisitions, LLC	
		LOLA Drilling 1, LLC	
		Rice Drilling B, LLC	
		Rice Drilling B, LLC	
		SWS Holding LLC	
TRACT ID	SURFACE OWNER	LESSOR	PIN
19B	Ralph Six	Bounty Minerals, LLC	1-12-9
		Bounty Minerals III Acquisitions, LLC	
		LOLA Drilling 1, LLC	
		Rice Drilling B, LLC	
		Rice Drilling B, LLC	
TRACT ID	SURFACE OWNER	LESSOR	PIN
19F	Ralph Six, et al	Bounty Minerals, LLC	1-12-9 1-12-9.1 1-13-2
		Bounty Minerals III Acquisitions, LLC	
		LOLA Drilling 1, LLC	
		Rice Drilling B, LLC	
		Rice Drilling B, LLC	
TRACT ID	SURFACE OWNER	LESSOR	PIN
30	Clarence E. Park, et ux	Clarence Earl Park and Linda Sue Park, husband and wife	1-13-3
TRACT ID	SURFACE OWNER	LESSOR	PIN
31	John and Joann King Irrevocable Trust	Debra Lynn Lundgren	1-13-7
		EQT Production Company	
TRACT ID	SURFACE OWNER	LESSOR	PIN
32	West Warren Baptist Church, et al	West Warren Baptist Church by its Trustees, Greg Shriver, Norman Core, and Tom Sanders	1-13A-6 1-13A-7 1-13A-7.1
TRACT ID	SURFACE OWNER	LESSOR	PIN
35	Deken Wilson	Deken Wilson	1-13A-17
TRACT ID	SURFACE OWNER	LESSOR	PIN
36	Timothy E. Russell, et ux	Donald L. White and Linda L. White, Husband and Wife	1-13A-21
TRACT ID	SURFACE OWNER	LESSOR	PIN
37A	John and Joann King Irrevocable Trust	John King and Joann King, Husband and Wife	1-13A-21.1
TRACT ID	SURFACE OWNER	LESSOR	PIN
37B	John and Joann King Irrevocable Trust	John King and Joann King, Husband and Wife	1-13A-21.1
TRACT ID	SURFACE OWNER	LESSOR	PIN
38A	CNX Gas Company LLC	EDWIN RIFFLE, Trustee; LAWRENCE L. COOL, III, Trustee; and JOHN DUGAN, SR., Trustee; as Trustees of the MONONGALIA LODGE NO. 10, I.O.O.F., Controller of the CRUSADER LODGE NO. 422, I.O.O.F., and as Authorized Representatives for the GOLDEN GLOW REBEKAH LODGE NO. 299	1-13A-18
TRACT ID	SURFACE OWNER	LESSOR	PIN
38B	CNX Gas Company LLC	EDWIN RIFFLE, Trustee; LAWRENCE L. COOL, III, Trustee; and JOHN DUGAN, SR., Trustee; as Trustees of the MONONGALIA LODGE NO. 10, I.O.O.F., Controller of the CRUSADER LODGE NO. 422, I.O.O.F., and as Authorized Representatives for the GOLDEN GLOW REBEKAH LODGE NO. 299	1-13A-18
TRACT ID	SURFACE OWNER	LESSOR	PIN
39A	CNX Gas Company LLC	Roy L. Hall and Victoria J. Hall, husband and wife	1-13A-21.2
TRACT ID	SURFACE OWNER	LESSOR	PIN
39B	CNX Gas Company LLC	Roy L. Hall and Victoria J. Hall, husband and wife	1-13A-19
TRACT ID	SURFACE OWNER	LESSOR	PIN
40	John L. Miller, et ux	John L. Miller a/k/a Johnie L. Miller and Karen E. Miller a/k/a Karen Miller, husband and wife	1-13A-22
TRACT ID	SURFACE OWNER	LESSOR	PIN
59	Daniel Altfather, et ux	Daniel Altfather and Sandra Barr Altfather, husband and wife	1-13-18.3
TRACT ID	SURFACE OWNER	LESSOR	PIN
60	Brent Delaney, et al	Chad Delaney, a/k/a, Chad Allen Delaney	1-13-18
		Brent Delaney, a/k/a, Brent E. Delaney	
		Dathan Lee Cottrill a/k/a Dathan Cottrill	
		Dacia M. Cottrell Fletcher a/k/a Dacia M. Cottrill Fletcher	
		Samara Jo Wesley a/k/a Samara Wesley f/k/a Samara Jo Cottrell Gump a/k/a	
		Angela Lemley f/k/a Angela Lone Echard	

08/28/2026

TRACT ID	SURFACE OWNER	LESSOR	PIN
65	John L. Miller, et ux	John L. Miller a/k/a Johnie L. Miller and Karen E. Miller a/k/a Karen Miller, husband and wife	1-13A-23
TRACT ID	SURFACE OWNER	LESSOR	PIN
66	Jessica L. Waddell, et al	Bounty Minerals LLC	1-13-11
TRACT ID	SURFACE OWNER	LESSOR	PIN
88	Gary W. Berkshire, et ux	West Warren Baptist Church by its Trustees, Greg Shriver, Norman Core, and Tom Sanders	1-13-12
		WVTD LLC	
TRACT ID	SURFACE OWNER	LESSOR	PIN
89	Justin P. Walls, et ux	Debra L. Frazier and Bradley S. Frazier, her husband	1-13-14
		Terrance W. Mason and Joy L. Mason, his wife	
		John Richard Hockenberry and Kathy Jo Hockenberry, his wife	
		Brenda Michael	
		Diane M. Morris	
		Kathy Morgan n/k/a Kathy Sheehan	
		Thomas L. Austin and Simona Austin, his wife	
		Eugene Herrmann a/k/a Eugene Herrmann Jr.	
		Maryjean Herrmann	
		Kathy Chesney a/k/a Kathy B. Chesney	
		Lori Mendiola	
		Rodana D. Gorman	
		Raymond Stiles	
		Tammarra L. Mordecki and James Mordecki, her husband	
		Paul Herrmann a/k/a Paul J. Herrmann Sr., and Mary Alice Herrmann, his wife	
		Walter Kevin Huffman	
		Linda D. Herrmann	
		Franklin David Hockenberry a/k/a David Hockenberry and Debra S. Hockenberry, his wife	
		Shari L. Rush	
		Sharon Fox Bishop f/k/a Sharon Lynn Perkins	
		Nancy Jo Perkins	
		Sandra Lee Woods	
		DWG Oil and Gas Acquisitions, LLC	
		Jyll E. Park	
		Linda L. Redmond	
		Jimmie Wayne Redmond	
		Barbara Joann Bowers	
		Michael Joseph Bowers II a/k/a Michael Joseph Bowers	
		Thomas Sollars and Martha Sollars, his wife	
		Kelli Dawn Meeks	
		Robert Yeater	
		Seth Rush	
		Stephen Franklin Bowers	
		Timothy P. Hockenberry	
		Lewis Lyn Mason	
		Debra N. Straight	
		Jami L. Wagner	
		Jason Eric Straight	
		Jimmy Douglas Straight, II	
		Virginia Marie Griffin	
		Michael Hockenberry	
		Alan Howard	
		Joyce Ann Hebb a/k/a Joyce Hebb	
		James Jay Vassalo	
		Melanie Marie Embry f/k/a Melanie Myers Key f/k/a Melanie Marie Myers f/k/a Melanie Myers	
		Judith Ann Munkittrick	
		Paulette Park	
		Zachary L. Mason	
		Gregory C. Mason	
		Suzanne D. Cilliers	
		Laura A. Mason	
		Mark W. Mason	
		Donna Tennant	
		Lavere J. Mason Revocable Trust	
		Northeast Natural Energy LLC	
		Joyce Ann Hebb and Harold H. Hebb, her husband	
		Deborah M. Murray and Ronald W. Murray, her husband	
		Patricia A. Salvatore and Joseph E. Salvatore, her husband	
		Connie C. Sutton	
		Donna C. Miller	
		Quentin Dale Knight	
		Mark Howard	
		Brad Howard and Mary Howard, his wife	
		Brian Howard	
		John D. Stiles a/k/a John Donley Stiles and Frances B. Stiles, his wife	
		Josephine S. Rush and Zane Rush, her husband	
		Clark Donley Stiles	
		Gina Lou Smith	
		Beth Ann Stiles Rouse	
		Diane Marie Myers	
		Pamela Poling and Richard A. Poling, her husband	
		Margaret Anne Stiles	
		Frank Donley Vassalo and Dorothy M. Vassalo, his wife	
		Anita Kay Furfari and Nicholas Furfari, her husband	
		Northeast Natural Energy LLC	

08/28/2026

TRACT ID	SURFACE OWNER	LESSOR	PIN
90	Daniel Altfather, et ux	Sandra Barr, a/k/a Sandra Barr-Altfather and Daniel Altfather	1-13-13
TRACT ID	SURFACE OWNER	LESSOR	PIN
91	Donzel Walls, et al	Donzell Walls and Diana J. Walls, husband and wife	1-13-13 1-13-17
		CNG Producing Company	
		Dominion Exploration & Production, Inc.	
		Antero Resources Appalachian Corporation	
		Dominion Exploration & Production, Inc.	
		Consol Gas Company	
		Kathryn Rew Becker and Michael Compton, wife and husband	
TRACT ID	SURFACE OWNER	LESSOR	PIN
92	CNX RCPC LLC	Terrance W. Mason	1-13-15 1-13-15.1 1-13-15.2 1-13-15.3
		Debra L. Frazier	
TRACT ID	SURFACE OWNER	LESSOR	PIN
99A	Betty S. Baird	William E. King and M. Cynthia Barnhart, Trustees of the John and Joann King Irrevocable Trust dated December 19, 2019	1-18-3
		Masonic Charity Foundation of Oklahoma f/k/a Most Worshipful Grand Lodge of Ancient Free and Accepted Masons of the State of Oklahoma	
		Northeast Natural Energy LLC	
		EQT Production Company	
TRACT ID	SURFACE OWNER	LESSOR	PIN
99B	Beverly Brower, et al	William E. King and M. Cynthia Barnhart, Trustees of the John and Joann King Irrevocable Trust dated December 19, 2019	1-13-16 1-13-16.1 through 1-13-16.9 1-13-16.11 through 1-13-16.15 1-13-16.17
		Masonic Charity Foundation of Oklahoma f/k/a Most Worshipful Grand Lodge of Ancient Free and Accepted Masons of the State of Oklahoma	
		Northeast Natural Energy LLC	
		Northeast Natural Energy LLC	
		EQT Production Company	
TRACT ID	SURFACE OWNER	LESSOR	PIN
102	Michael W. Godby	EQT Production Company; Rice Drilling B, LLC	1-18-21
		Betty G. Mason, a widow	
		Margaret S. Ater and David A. Ater, wife and husband	
		Richard M. Snow	
		Robert A. Snow	
TRACT ID	SURFACE OWNER	LESSOR	PIN
104	Vernon L. Toothman, et ux	Vernon L. Toothman and Deborah J. Toothman, his wife	1-18-22
		LOLA Drilling I, LLC	
		Rice Drilling B LLC	
TRACT ID	SURFACE OWNER	LESSOR	PIN
105	Betty S. Baird	Northeast Natural Energy LLC	1-18-23.3
		EQT Production Company	
TRACT ID	SURFACE OWNER	LESSOR	PIN
126	Thomas E. Walker, et ux	William F. Reeder	1-18-40
		James B. Reeder	
		Margaret R. Ferguson, by her Attorney-in-Fact, Stephen Berkley Ferguson	
		Susan Reeder Ruffatto	
		Thomas Bradley Reeder, Trustee of the Reeder Living Trust of 2008	
		Carolyn R. Greiner, Trustee of the Carolyn R. Greiner Trust of 1999	
		Louise Reeder Seeton, Trustee of the Louise Reeder Seeton Trust, created August 17, 1993	
		Northeast Natural Energy LLC	
TRACT ID	SURFACE OWNER	LESSOR	PIN
128A	Raymond Benner, et ux	Shuman, Inc.	1-18-42
		NNE Properties II LLC	
		Ridgetop Appalachia LLC	
		Frank J. Failla, Jr.	
		Sam Failla	
		Bernice T. Cook	
		The Geraldine Holmes Living Trust	
		Elizabeth Gaylene Owen	
		Janice Harris	
		Amanda Hollis	
		Kathy Ferguson Tidd	
		Peter R. Roseberry	
		Marlene L. Shirey a/k/a Marlene Shirey	
		Richard L. Sharp	
		Larene Welch	
		Stephen L. Welch and Ellen B. Welch	
		Sonya R. Shrum	
		Miles Lee Holcomb, a/k/a Miles Lee Halcomb	
		Unknown Heirs and Assigns of Gary D. Tennant	
		Roberta Ann Diggs Herman	
		Northeast Natural Energy LLC	
		Equinor USA Onshore Properties Inc.	
		Northeast Natural Energy LLC	
		NNESP LLC	
		Northeast Natural Energy LLC	

08/28/2026

TRACT ID	SURFACE OWNER	LESSOR	PIN
129	Betty J. Martino	Roger D. Cole	1-18-43
		Gwendolyn J. Ketchum	
		Kenneth R. Tennant	
		Kurt W. Tennant	
		Tamara S. Roberts	
		Carl Kinder	
		Shirley Tennant Jautz	
		Janice Stutzman	
		Patricia Lee Van Gorder	
		Connie Horneker	
		Susan Dickey	
		Heirs and Assigns of Arlie J. Tennant, Jr.	
		Holly Lynn McCoy a/k/a Holly Lynn McCoy Nelson and Brett Nelson, wife and husband	
		James W. Tennant Irrevocable Supplemental Needs Trust, by Susan Dickey, Trustee	
		Northeast Natural Energy LLC	
		AMP IV, LP	
		CNX Gas Company LLC	
		Northeast Natural Energy LLC	
		Northeast Natural Energy LLC	

08/28/2026