



---

west virginia department of environmental protection

---

Office of Oil and Gas  
601 57<sup>th</sup> Street, S.E.  
Charleston, WV 25304  
(304) 926-0450  
fax: (304) 926-0452

Harold D. Ward, Cabinet Secretary  
[www.dep.wv.gov](http://www.dep.wv.gov)

Wednesday, April 15, 2026  
WELL WORK PERMIT  
Horizontal 6A / New Drill

ANTERO RESOURCES CORPORATION  
1615 WYNKOOP STREET

DENVER, CO 80202

Re: Permit approval for Mullett Unit 1H  
47-095-02968-00-00

This well work permit is evidence of permission granted to perform the specified well work at the location described on the attached pages and located on the attached plat, subject to the provisions of Chapter 22 of the West Virginia Code of 1931, as amended, and all rules and regulations promulgated thereunder, and to any additional specific conditions and provisions outlined in the pages attached hereto. Notification shall be given by the operator to the Oil and Gas Inspector at least 24 hours prior to the construction of roads, locations, and/or pits for any permitted work. In addition, the well operator shall notify the same inspector 24 hours before any actual well work is commenced and prior to running and cementing casing. Spills or emergency discharges must be promptly reported by the operator to 1-800-642-3074 and to the Oil and Gas Inspector.

Please be advised that form WR-35, Well Operators Report of Well Work is to be submitted to this office within 90 days of completion of permitted well work, as should form WR-34 Discharge Monitoring Report within 30 days of discharge of pits, if applicable. Failure to abide by all statutory and regulatory provisions governing all duties and operations hereunder may result in suspension or revocation of this permit and, in addition, may result in civil and/or criminal penalties being imposed upon the operators.

Per 35 CSR 4-5.2.g this permit will expire in two (2) years from the issue date unless permitted well work is commenced. If there are any questions, please feel free to contact me at (304) 926- 0450.

A handwritten signature in black ink, appearing to read 'Jason Harmon'.

H. Jason Harmon  
Acting Chief

Operator's Well Number: Mullett Unit 1H  
Farm Name: Steve D. & Branda M Higgins  
U.S. WELL NUMBER: 47-095-02968-00-00  
Horizontal 6A New Drill  
Date Issued: 4/15/2026

# PERMIT CONDITIONS

West Virginia Code § 22-6A-8(d) allows the Office of Oil and Gas to place specific conditions upon this permit. Permit conditions have the same effect as law. Failure to adhere to the specified permit conditions may result in enforcement action.

---

## CONDITIONS

---

1. This proposed activity may require permit coverage from the United States Army Corps of Engineers (USACE). Through this permit, you are hereby being advised to consult with USACE regarding this proposed activity.
2. If the operator encounters an unanticipated void, or an anticipated void at an unanticipated depth, the operator shall notify the inspector within 24 hours. Modifications to the casing program may be necessary to comply with W. Va. Code § 22-6A-5a (12), which requires drilling to a minimum depth of thirty feet below the bottom of the void, and installing a minimum of twenty (20) feet of casing. Under no circumstance should the operator drill more than one hundred (100) feet below the bottom of the void or install less than twenty (20) feet of casing below the bottom of the void.
3. When compacting fills, each lift before compaction shall not be more than 12 inches in height, and the moisture content of the fill material shall be within limits as determined by the Standard Proctor Density test of the actual soils used in specific engineered fill, ASTM D698, Standard Test Method for Laboratory Compaction Characteristics of Soil Using Standard Effort, to achieve 95 % compaction of the optimum density. Each lift shall be tested for compaction, with a minimum of two tests per lift per acre of fill. All test results shall be maintained on site and available for review.
4. Operator shall install signage per § 22-6A-8g (6) (B) at all source water locations included in their approved water management plan within 24 hours of water management plan activation.
5. Oil and gas water supply wells will be registered with the Office of Oil and Gas and all such wells will be constructed and plugged in accordance with the standards of the Bureau for Public Health set forth in its Legislative rule entitled *Water Well Regulations*, 64 C.S.R. 19. Operator is to contact the Bureau of Public Health regarding permit requirements. In lieu of plugging, the operator may transfer the well to the surface owner upon agreement of the parties. All drinking water wells within fifteen hundred feet of the water supply well shall be flow tested by the operator upon request of the drinking well owner prior to operating the water supply well.
6. Pursuant to the requirements pertaining to the sampling of domestic water supply wells/springs the operator shall, no later than thirty (30) days after receipt of analytical data provide a written copy to the Chief and any of the users who may have requested such analyses.
7. Notification shall be given by the operator to the Oil and Gas Inspector at least 24 hours prior to the construction of roads, locations and/or pits for any permitted work. In addition, the well operator shall notify the same inspector 24 hours before any actual well work is commenced and prior to running and cementing casing. Also, 24 hours prior to the initiation of the completion process the operator shall notify the Chief or his designee.
8. During the completion process the operator shall monitor annular pressures and report any anomaly noticed to the chief or his designee immediately.
9. If any explosion or other accident causing loss of life or serious personal injury occurs in or about a well or well work on a well, the well operator or its contractor shall give notice, stating the particulars of the explosion or accident, to the oil and gas inspector and the Chief, within 24 hours of said accident.
10. During the casing and cementing process, in the event cement does not return to the surface, the oil and gas inspector shall be notified within 24 hours.
11. The operator shall provide to the Office of Oil and Gas the dates of each of the following within 30 days of their occurrence: completion of construction of the well pad, commencement of drilling, cessation of drilling, completion of any other permitted well work, and completion of the well. Such notice shall be provided by sending an email to DEPOOGNotify@wv.gov.

04/17/2026

WW-6B  
(04/15)

API NO. 47- 095 -

OPERATOR WELL NO. Mullett Unit 1H

Well Pad Name: Eller Pad

STATE OF WEST VIRGINIA  
DEPARTMENT OF ENVIRONMENTAL PROTECTION, OFFICE OF OIL AND GAS  
WELL WORK PERMIT APPLICATION

- 1) Well Operator: Antero Resources Corporation 494507062 095 - Tyler Ellsworth Porters Falls 7.5'  
 Operator ID County District Quadrangle
- 2) Operator's Well Number: Mullett Unit 1H Well Pad Name: Eller Pad
- 3) Farm Name/Surface Owner: Steve D. & Brenda M. Higgins Public Road Access: Veterans Hwy
- 4) Elevation, current ground: 1254' Elevation, proposed post-construction: 1274'
- 5) Well Type (a) Gas X Oil \_\_\_\_\_ Underground Storage \_\_\_\_\_  
 Other \_\_\_\_\_  
 (b) If Gas Shallow X Deep \_\_\_\_\_  
 Horizontal X
- 6) Existing Pad: Yes or No Yes
- 7) Proposed Target Formation(s), Depth(s), Anticipated Thickness and Expected Pressure(s):  
Marcellus Shale: 7100' TVD, Anticipated Thickness- 55 feet, Associated Pressure- 2800#
- 8) Proposed Total Vertical Depth: 7100' TVD
- 9) Formation at Total Vertical Depth: Marcellus
- 10) Proposed Total Measured Depth: 10700' MD
- 11) Proposed Horizontal Leg Length: 500'
- 12) Approximate Fresh Water Strata Depths: 400' **RECEIVED**  
 Office of Oil and Gas
- 13) Method to Determine Fresh Water Depths: From 47095006850000 **MAR 13 2026**
- 14) Approximate Saltwater Depths: 500' WV Department of  
 Environmental Protection
- 15) Approximate Coal Seam Depths: N/A
- 16) Approximate Depth to Possible Void (coal mine, karst, other): Yes
- 17) Does Proposed well location contain coal seams  
 directly overlying or adjacent to an active mine? Yes \_\_\_\_\_ No X
- (a) If Yes, provide Mine Info: Name: \_\_\_\_\_  
 Depth: \_\_\_\_\_  
 Seam: \_\_\_\_\_  
 Owner: \_\_\_\_\_

WW-6B  
(04/15)API NO. 47- 095 -  
OPERATOR WELL NO. Mullett Unit 1H  
Well Pad Name: Eller Pad

18)

**CASING AND TUBING PROGRAM**

| <b>TYPE</b>  | <b><u>Size</u><br/>(in)</b> | <b><u>New</u><br/>or<br/><u>Used</u></b> | <b><u>Grade</u></b> | <b><u>Weight per ft.</u><br/>(lb/ft)</b> | <b><u>FOOTAGE: For</u><br/><u>Drilling (ft)</u></b> | <b><u>INTERVALS:</u><br/><u>Left in Well</u><br/>(ft)</b> | <b><u>CEMENT:</u><br/><u>Fill-up</u><br/>(Cu. Ft.)/CTS</b> |
|--------------|-----------------------------|------------------------------------------|---------------------|------------------------------------------|-----------------------------------------------------|-----------------------------------------------------------|------------------------------------------------------------|
| Conductor    | 20"                         | New                                      | H-40                | 94#                                      | 100'                                                | 100'                                                      | CTS, 96 Cu. Ft.                                            |
| Fresh Water  | 13-3/8"                     | New                                      | J-55                | 54.5#                                    | 450'                                                | 450'                                                      | CTS, 469 Cu. Ft.                                           |
| Coal         | 9-5/8"                      | New                                      | J-55                | 36#                                      | 3400'                                               | 3400'                                                     | CTS, 1384 Cu. Ft.                                          |
| Intermediate |                             |                                          |                     |                                          |                                                     |                                                           |                                                            |
| Production   | 5-1/2"                      | New                                      | P-110               | 23#                                      | 10700'                                              | 10700'                                                    | 1768 Cu. Ft.                                               |
| Tubing       | 2-3/8"                      | New                                      | N-80                | 4.7#                                     |                                                     |                                                           |                                                            |
| Liners       |                             |                                          |                     |                                          |                                                     |                                                           |                                                            |

| <b>TYPE</b>  | <b><u>Size (in)</u></b> | <b><u>Wellbore</u><br/><u>Diameter (in)</u></b> | <b><u>Wall</u><br/><u>Thickness</u><br/>(in)</b> | <b><u>Burst Pressure</u><br/>(psi)</b> | <b><u>Anticipated</u><br/><u>Max. Internal</u><br/><u>Pressure (psi)</u></b> | <b><u>Cement</u><br/><u>Type</u></b> | <b><u>Cement</u><br/><u>Yield</u><br/>(cu. ft./k)</b> |
|--------------|-------------------------|-------------------------------------------------|--------------------------------------------------|----------------------------------------|------------------------------------------------------------------------------|--------------------------------------|-------------------------------------------------------|
| Conductor    | 20"                     | 24"                                             | 0.438"                                           | 1530                                   | 50                                                                           | Class A/L                            | ~1.18                                                 |
| Fresh Water  | 13-3/8"                 | 17-1/2"                                         | 0.38"                                            | 2730                                   | 1000                                                                         | Class A/L                            | ~1.18                                                 |
| Coal         | 9-5/8"                  | 12-1/4"                                         | 0.352"                                           | 3520                                   | 1500                                                                         | Class A/L                            | ~1.18                                                 |
| Intermediate |                         |                                                 |                                                  |                                        |                                                                              |                                      |                                                       |
| Production   | 5-1/2"                  | 8-3/4" & 8-1/2"                                 | 0.415"                                           | 12,630                                 | 2500                                                                         | Lead-H/POZ & Tail - H                | H/POZ-1.44 & H-1.8                                    |
| Tubing       | 2-3/8"                  | 4.778"                                          | 0.19"                                            | 11,200                                 |                                                                              |                                      |                                                       |
| Liners       |                         |                                                 |                                                  |                                        |                                                                              |                                      |                                                       |

**PACKERS****RECEIVED**  
Office of Oil and Gas

|             |     |  |                                              |
|-------------|-----|--|----------------------------------------------|
| Kind:       | N/A |  | MAR 13 2026                                  |
| Sizes:      | N/A |  | WV Department of<br>Environmental Protection |
| Depths Set: | N/A |  |                                              |

WW-6B  
(10/14)

API NO. 47- 095 -  
OPERATOR WELL NO. Mullett Unit 1H  
Well Pad Name: Eller Pad

19) Describe proposed well work, including the drilling and plugging back of any pilot hole:

Drill, perforate, fracture a new vertical shallow well and complete Marcellus Shale.

20) Describe fracturing/stimulating methods in detail, including anticipated max pressure and max rate:

Antero plans to pump Slickwater into the Marcellus Shale formation in order to ready the well for production. The fluid will be comprised of approximately 99 percent water and sand, with less than 1 percent special-purpose additives as shown in the attached "List of Anticipated Additives Used for Fracturing or Stimulating Well."

Anticipated Max Pressure - 9300 lbs  
Anticipated Max Rate - 80 bpm

21) Total Area to be disturbed, including roads, stockpile area, pits, etc., (acres): 30.15 acres

22) Area to be disturbed for well pad only, less access road (acres): 18.51 acres

23) Describe centralizer placement for each casing string:

Conductor: no centralizers  
Surface Casing: one centralizer 10' above the float shoe, one on the insert float collar and one every 4th joint spaced up the hole to surface.  
Intermediate Casing: one centralizer above float joint, one centralizer 5' above float collar and one every 4th collar to surface.  
Production Casing: one centralizer at shoe joint and one every 3 joints to top of cement in intermediate casing.

RECEIVED  
Office of Oil and Gas

MAR 13 2026

24) Describe all cement additives associated with each cement type:

Conductor: no additives, Class A/L cement.  
Surface: Class A/L cement with 2-3% calcium chloride and 1/4 lb of flake  
Intermediate: Class A/L cement with 1/4 lb of flake, 5 gallons of clay treat  
Production: Lead cement- 50/50 Class H/Poz + 1.5% salt + 1% C-45 + 0.5% C-16a + 0.2% C-12 + 0.45% C-20 + 0.05% C-51  
Production: Tail cement- Class H + 45 PPS Calcium Carbonate + 1.0% FL-160 + 0.2% ACGB-47 + 0.05% ACSA-51 + 0.2% ACR-20

WV Department of  
Environmental Protection

25) Proposed borehole conditioning procedures:

Conductor: blowhole clean with air, run casing, 10 bbls fresh water.  
Surface: blowhole clean with air, trip to conductor shoe, trip to bottom, blowhole clean with air, trip out, run casing, circulate pipe capacity + 40 bbls fresh water followed by 25 bbls bentonite mud, 10 bbls fresh water spacer.  
Intermediate: blowhole clean with air, trip to surface casing shoe, trip to bottom, blowhole clean with air, trip out, run casing, circulate 40 bbls brine water followed by 10 bbls fresh water and 25 bbls bentonite mud, pump 10 bbls fresh water.  
Production: circulate with 14 lb/gal NaCl mud, trip to middle of lateral, circulate, pump high viscosity sweep, trip to base of curve, pump high viscosity sweep, trip to top of curve, trip to bottom, circulate, pump high viscosity sweep, trip out, run casing, circulate 10 bbls fresh water, pump 48 bbls barite pill, pump 10 bbls fresh water followed by 48 bbls mud flush and 10 bbls water.


\*Note: Attach additional sheets as needed.

**LEGEND**

- Proposed gas well
- ⊙ Existing Well, as noted
- ⊙ Digitized Well, as noted



The orientation of this survey is Grid North, and its coordinate base is the West Virginia Coordinate System of 1927, North Zone

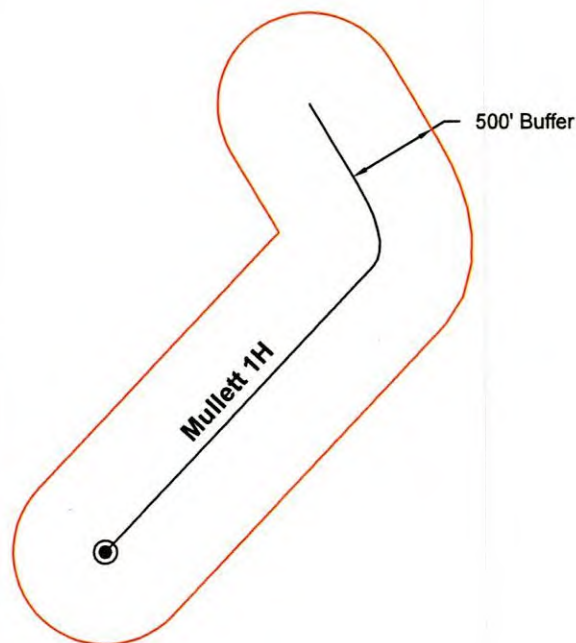

**RECEIVED**  
Office of Oil and Gas

MAR 13 2026

WV Department of  
Environmental Protection




Bridgeport Office  
Phone: (304) 848-5035  
Fax: (304) 848-5037

172 Thompson Drive  
Bridgeport, WV 26330

|                        |                            |
|------------------------|----------------------------|
| PARTY CHIEF: C. Lynch  | DRAWN BY: C. Robinson      |
| RESEARCH: B. Miller    | PREPARED: March 5, 2026    |
| SURVEYED: Dec. 2016    | PROJECT NO: 342-34-M-24    |
| FIELD CREW: C.L., K.M. | DRAWING NO: Mullett 1H AOR |

Sheet 1 of 1

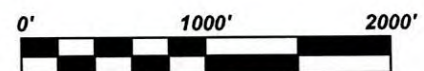

Scale: 1 inch = 1000 feet

04/17/2026

March 6, 2026

West Virginia Office of Oil and Gas  
Attn: Taylor Brewer  
601 57<sup>th</sup> St SE  
Charleston, WV 25304

RE: Request for Variance – Class L Cement  
Dutch Unit 1H – 2H, Jae Unit 1H, Mullett Unit 1H – 2H  
Tyler County, WV

Mr. Brewer:

Pursuant to 35CSR8 Section 9.2.h.8, Antero Resources Corporation (“Antero”) would like to implement the variance to allow Class L Cement in place of Class A cement relating to the construction of the following horizontal wells (Dutch Unit 1H – 2H, Jade Unit 1H, Mullett Unit 1H – 2H) on the Eller pad.

Antero only plans to use this method if Class A cement is not available to be use due to supply issues. Please see Order No 2022-14 attached.

If you have any questions or need further information, please feel free to contact Mallory Turco, Permitting Manager, at (303) 357-7182 or email at [mturco@anteroresources.com](mailto:mturco@anteroresources.com).

Sincerely,



Stefan Gaspar  
Permitting Agent  
Antero Resources Corporation

**RECEIVED**  
Office of Oil and Gas  
  
MAR 13 2026  
  
WV Department of  
Environmental Protection

04/17/2026




---

west virginia department of environmental protection

---

Office of Oil and Gas  
601 57<sup>th</sup> Street, SE  
Charleston, WV 25304  
Phone (304) 926-0450

Harold D. Ward, Cabinet Secretary  
dep.wv.gov

**BEFORE THE OFFICE OF OIL AND GAS  
DEPARTMENT OF ENVIRONMENTAL PROTECTION  
STATE OF WEST VIRGINIA**

**IN THE MATTER OF A VARIANCE FROM )  
LEGISLATIVE RULE 35CSR4 )  
SECTION 11.5 AND LEGISLATIVE RULE )  
35CSR8 SECTION 9.2.h.8., )  
RELATING TO THE CEMENTING )  
OF OIL AND GAS WELLS )**

**ORDER NO. 2022-14**

**REPORT OF THE OFFICE**

In response to industry requests, the West Virginia Department of Environmental Protection, Office of Oil and Gas has reviewed the proposed use of American Petroleum Institute (API) Class L cement to be used in place of API Class A cement for well construction.

**FINDINGS OF FACT**

1. On July 14, 2022, Northeast Natural Energy (NNE) submitted a variance request from Legislative Rule 35CSR8 Section 9.2.h.8., for the use of API Class L cement in place of API Class A cement, relating to the construction of horizontal wells.
2. Laboratory analysis submitted by NNE on July 14, 2022, indicates API Class L cement is comparable to API Class A cement and thereby satisfies the requirements of the West Virginia Code.
3. Contemporaneously, the Chief of the Office of Oil and Gas also chose to consider a variance to Legislative Rule 35CSR4 Section 11.5., for the use of API Class L cement in place of API Class A cement, relating to the construction of vertical wells.

Promoting a healthy environment.

04/17/2026

4. On August 18, 2022, the Office of Oil and Gas provided public notice of acceptance of public comments on the variance consideration. During the 20-day public comment period, no comments were received.

### CONCLUSIONS OF LAW

Pursuant to Article 6 and Article 6A, Chapter 22 of the Code of West Virginia, the Office of Oil and Gas has jurisdiction over the subject matter, and the persons interested therein, and jurisdiction to promulgate the hereinafter prescribed Order.

Pursuant to Legislative Rule 35CSR4, Section 18 and Legislative Rule 35CSR8, Section 14, the Chief of the Office of Oil and Gas may grant a variance from any requirement of these rules.

### ORDER

It is ordered that the Class L cement product approved and monogrammed by API is approved for use in place of API Class A cement for well construction subject to the provisions of Legislative Rule 35CSR4 and Legislative Rule 35CSR8.

Dated this, the 13th day of September, 2022.

IN THE NAME OF THE STATE OF WEST VIRGINIA

OFFICE OF OIL AND GAS  
DEPARTMENT OF ENVIRONMENTAL PROTECTION  
OF THE STATE OF WEST VIRGINIA

  
James Martin, Chief  
Office of Oil and Gas

RECEIVED  
Office of Oil and Gas

MAR 13 2026

WV Department of  
Environmental Protection

04/17/2026



Form WW-9

Operator's Well No. Mullett Unit 1H**Antero Resources Corporation**Proposed Revegetation Treatment: Acres Disturbed 30.15 Prevegetation pH \_\_\_\_\_Lime 2-4 Tons/acre or to correct to pH 6.5Fertilizer type Hay or straw or Wood Fiber (will be used where needed)Fertilizer amount 500 lbs/acreMulch 2-3 Tons/acreAccess Road "D" (3.29 acres) + Well Pad (18.51 acres) + Excess/Top Soil Material Stockpiles (8.35 acres) = 30.15 Acres**Temporary****Permanent**

| Seed Type        | lbs/acre |
|------------------|----------|
| Annual Ryegrass  | 40       |
| Field Bromegrass | 40       |

| Seed Type   | lbs/acre |
|-------------|----------|
| Crownvetch  | 10-15    |
| Tall Fescue | 30       |

See attached Table IV-3 for additional seed type (Eller Pad Design)

See attached Table IV-4A for additional seed type (Eller Pad Design)

\*or type of grass seed requested by surface owner

\*or type of grass seed requested by surface owner

**Attach:**

Maps(s) of road, location, pit and proposed area for land application (unless engineered plans including this info have been provided). If water from the pit will be land applied, include dimensions (L x W x D) of the pit, and dimensions (L x W), and area in acreage, of the land application area.

Photocopied section of involved 7.5' topographic sheet.

 Plan Approved by: Stephen Mccoy  
Digitally signed by Stephen Mccoy  
Date: 2026.03.05 21:28:42 -05'00'

Comments: \_\_\_\_\_

**RECEIVED**  
 Office of Oil and Gas
**MAR 13 2026**
**WV Department of**  
**Environmental Protection**

Title: \_\_\_\_\_ Date: \_\_\_\_\_

Field Reviewed? ( ) Yes ( ) No

**04/17/2026**

## ***Form WW-9 Additives Attachment***

### **SURFACE INTERVAL**

1. Fresh Water
2. Soap –Foamer AC
3. Air

### **INTERMEDIATE INTERVAL**

#### ***STIFF FOAM RECIPE:***

- 1) 1 ppb Soda Ash / Sodium Carbonate-Alkalinity Control Agent
- 2) 1 ppb Conqor 404 ( 11.76 ppg) / Corrosion Inhibitor
- 3) 4 ppb KLA-Gard ( 9.17 ppg) / Amine Acid Complex-Shale Stabilizer
- 4) 1ppb Mil Pac R / Sodium Carboxymethylcellulose-Filtration Control Agent
- 5) 12 ppb KCL / Potassium Chloride-inorganic Salt
- 6) Fresh Water 80 bbls
- 7) Air

### **PRODUCTION INTERVAL**

1. Alpha 1655  
Salt Inhibitor
2. Mil-Carb  
Calcium Carbonate
3. Cottonseed Hulls  
Cellulose-Cottonseed Pellets – LCM
4. Mil-Seal  
Vegetable, Cotton & Cellulose-Based Fiber Blend – LCM
5. Clay-Trol  
Amine Acid Complex – Shale Stabilizer
6. Xan-Plex  
Viscosifier For Water Based Muds
7. Mil-Pac (All Grades)  
Sodium Carboxymethylcellulose – Filtration Control Agent
8. New Drill  
Anionic Polyacrylamide Copolymer Emulsion – Shale Stabilizer
9. Caustic Soda  
Sodium Hydroxide – Alkalinity Control
10. Mil-Lime  
Calcium Hydroxide – Lime
11. LD-9  
Polyether Polyol – Drilling Fluid Defoamer
12. Mil Mica  
Hydro-Biotite Mica – LCM

**RECEIVED**  
Office of Oil and Gas

**MAR 13 2026**

WV Department of  
Environmental Protection

**04/17/2026**

13. Escaid 110  
Drilling Fluid Solvent – Aliphatic Hydrocarbon
14. Ligco  
Highly Oxidized Leonardite – Filtration Control Agent
15. Super Sweep  
Polypropylene – Hole Cleaning Agent
16. Sulfatrol K  
Drilling Fluid Additive – Sulfonated Asphalt Residuum
17. Sodium Chloride, Anhydrous  
Inorganic Salt
18. D-D  
Drilling Detergent – Surfactant
19. Terra-Rate  
Organic Surfactant Blend
20. W.O. Defoam  
Alcohol-Based Defoamer
21. Perma-Lose HT  
Fluid Loss Reducer For Water-Based Muds
22. Xan-Plex D  
Polysaccharide Polymer – Drilling Fluid Viscosifier
23. Walnut Shells  
Ground Cellulosic Material – Ground Walnut Shells – LCM
24. Mil-Graphite  
Natural Graphite – LCM
25. Mil Bar  
Barite – Weighting Agent
26. X-Cide 102  
Biocide
27. Soda Ash  
Sodium Carbonate – Alkalinity Control Agent
28. Clay Trol  
Amine Acid complex – Shale Stabilizer
29. Sulfatrol  
Sulfonated Asphalt – Shale Control Additive
30. Xanvis  
Viscosifier For Water-Based Muds
31. Milstarch  
Starch – Fluid Loss Reducer For Water Based Muds
32. Mil-Lube  
Drilling Fluid Lubricant

**RECEIVED**  
Office of Oil and Gas

**MAR 13 2026**

WV Department of  
Environmental Protection

04/17/2026



**911 Address**  
**520 Pee Dee Rd**  
**New Martinsville, WV**  
**26155**

## **Well Site Safety Plan**

### **Antero Resources**

**Well Name: Dutch Unit 1H - 2H, Mullett Unit 1H - 2H, Jade Unit 1H, Eller Unit 5V**

**Pad Location: ELLER PAD**

Tyler County/Ellsworth District

**GPS Coordinates:**

**Entrance** - Lat 39.573830/Long -80.890368 (NAD83)

**Pad Center** - Lat 39.585780/Long -80.873529 (NAD83)

**Driving Directions:**


From WV-180, turn northeast onto the lease road.

**RECEIVED**  
Office of Oil and Gas

**MAR 13 2026**

WV Department of  
Environmental Protection

**EMERGENCY (24 HOUR) CONTACT 1-800-878-1373**

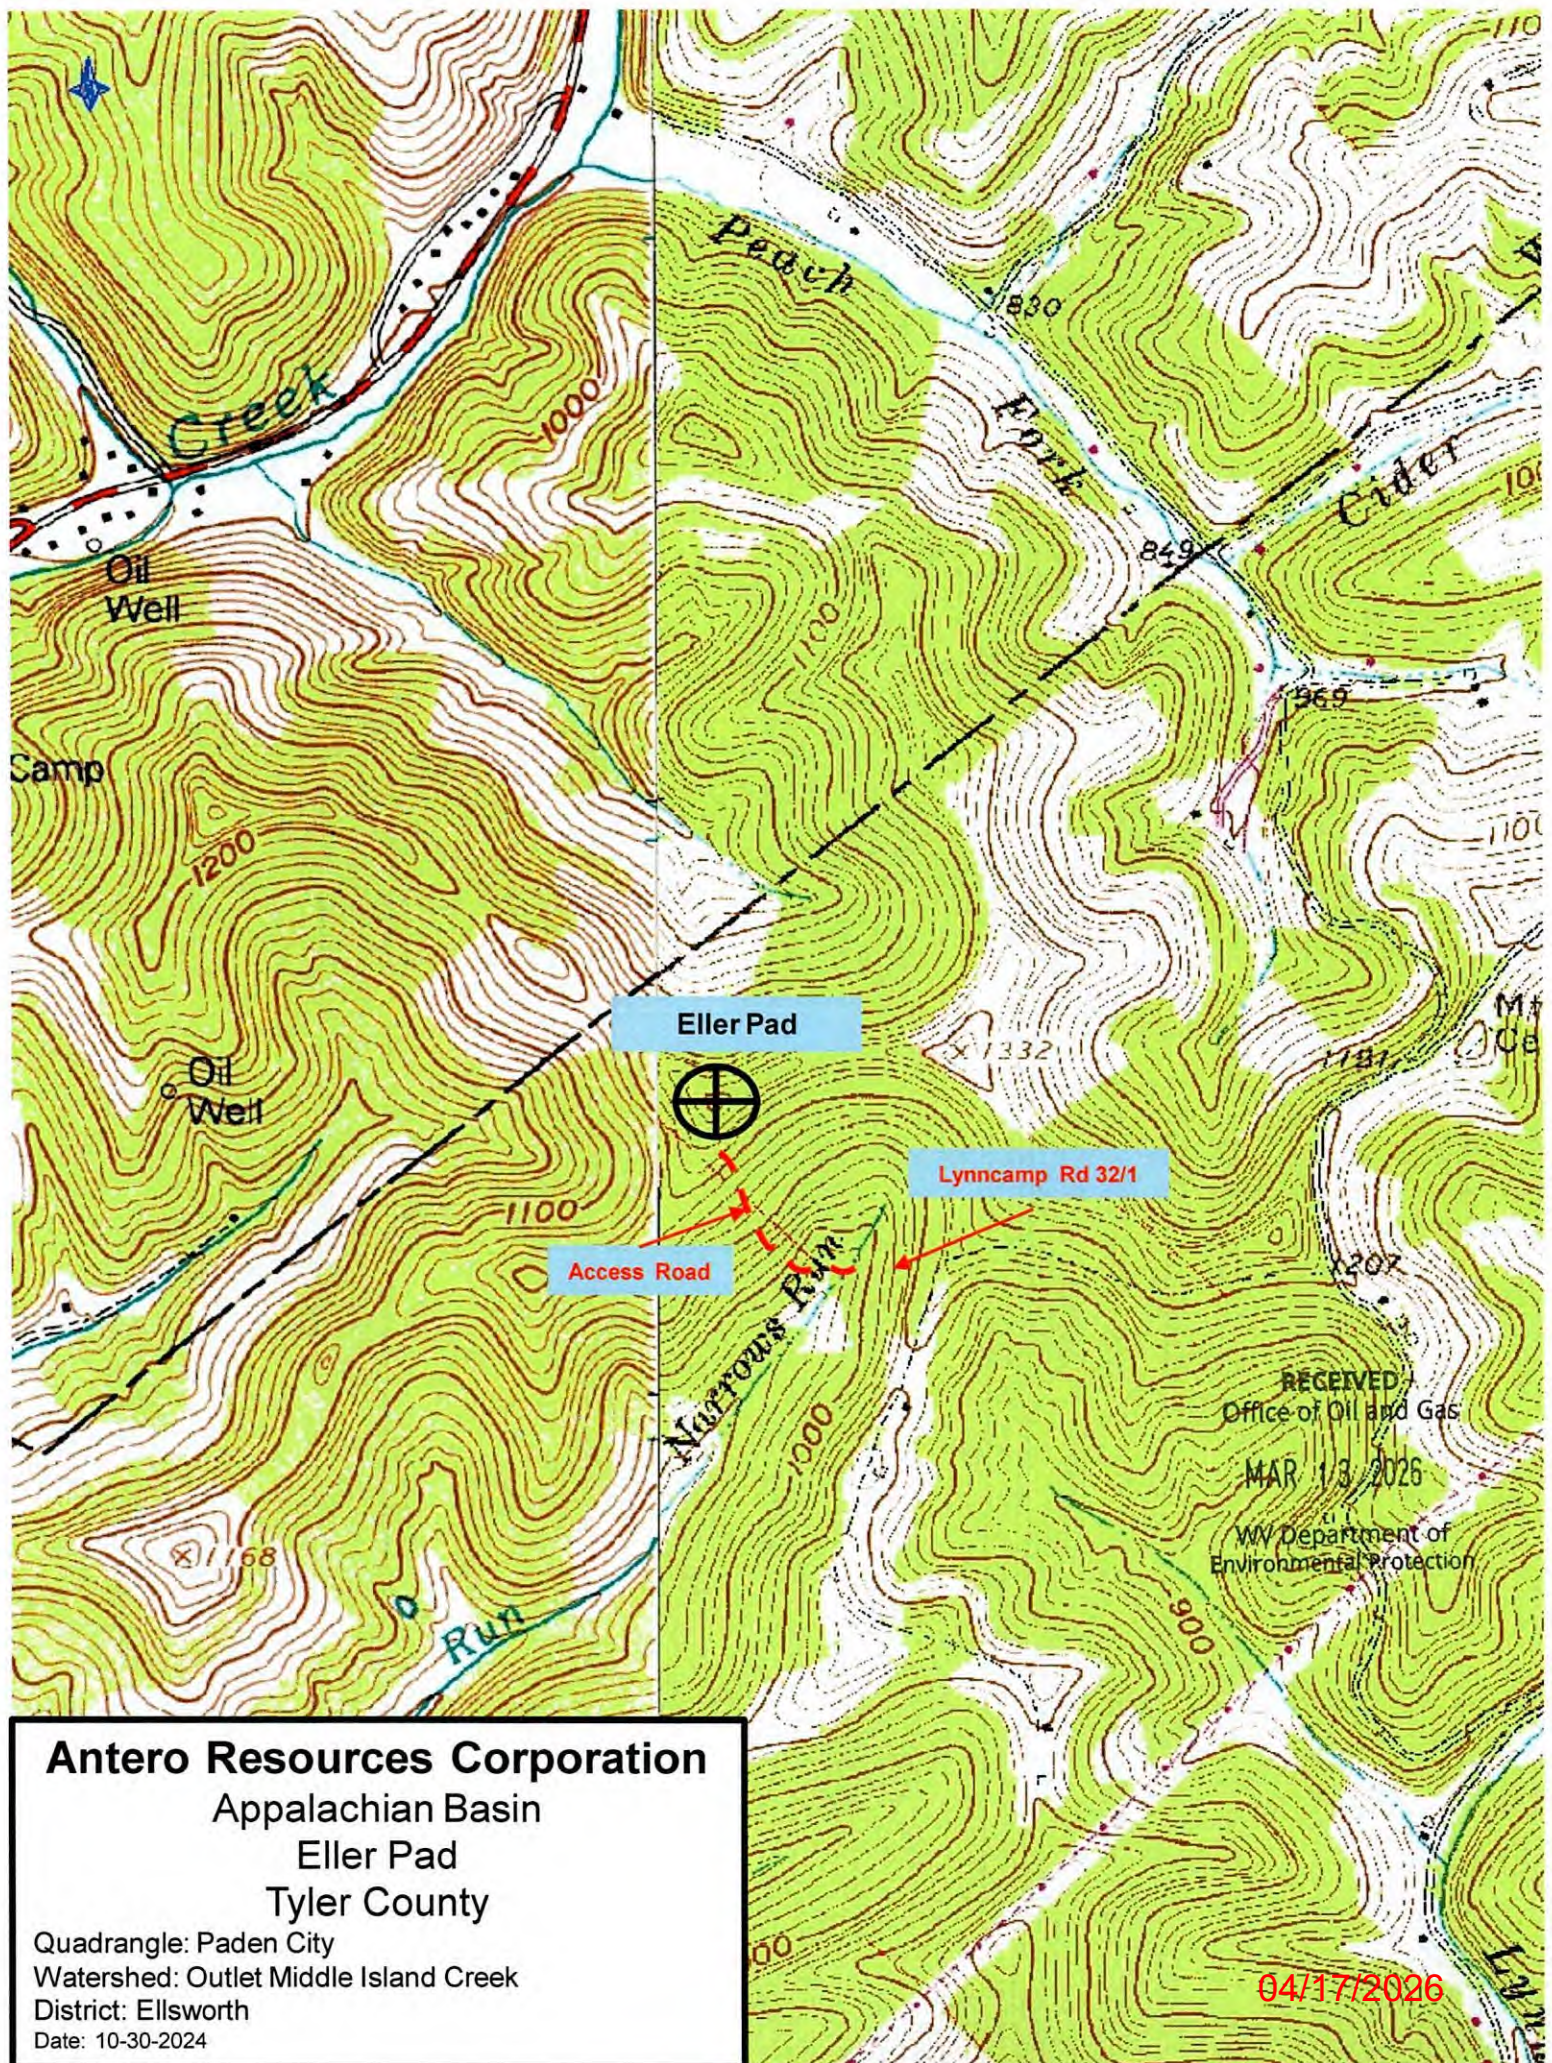

**Antero Resources Corporation**  
Appalachian Basin  
Eller Pad  
Tyler County

Quadrangle: Paden City  
Watershed: Outlet Middle Island Creek  
District: Ellsworth  
Date: 10-30-2024


Antero Resources  
Well No. Mullett 1H

Antero Resources Corporation



Well Location References

Not To Scale

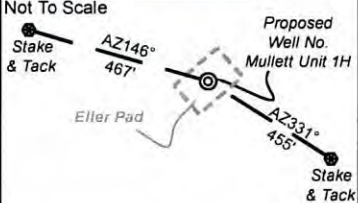


I, the undersigned, hereby certify that this plat is correct to the best of my knowledge and belief and shows all the information required by law and the rules issued and prescribed by the Department of Environmental Protection.



Bradley D. Miller, P.S. 2167



SEAL

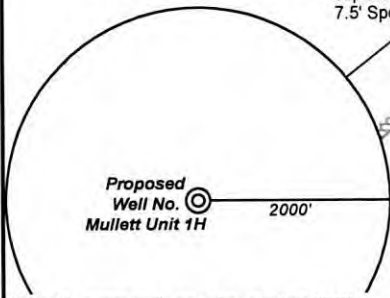


Note: No water wells were found within 2000' of proposed well. No occupied dwellings or buildings 2,500 square feet or larger used to house or shelter dairy cattle or poultry husbandry are located within 625' of the center of the well pad.

10,273' to Bottom Hole

11,359' to Top Hole

|    | Bearing    | Dist.    |
|----|------------|----------|
| L1 | N 39°46' W | 4,221.3' |
| L2 | N 25°50' E | 2,322.6' |
| L3 | N 58°47' E | 2,732.7' |
| L4 | S 44°30' E | 4,611.7' |
| L5 | N 34°41' E | 2,420.6' |

Wellhead Layout (NTS)

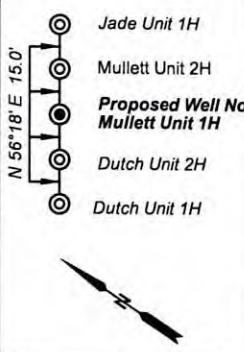

LATITUDE 39 - 37 - 30

LONGITUDE 80 - 50 - 00

Notes

West Virginia Coordinate System of 1927, North Zone based upon Differential GPS Measurements. Well No. Mullett Unit 1H Top Hole coordinates are N: 398,372.34' Latitude: 39°35'08.30" E: 1,612,869.73' Longitude: 80°52'25.09" Bottom Hole coordinates are N: 400,792.33' Latitude: 39°35'32.38" E: 1,613,991.72' Longitude: 80°52'11.23" UTM Zone 17, NAD 1983 Top Hole Coordinates Bottom Hole Coordinates N: 4,381,784.973m N: 4,382,527.957m E: 510,866.319m E: 511,195.853m Plat orientation and corner and well references are based upon the grid north meridian. Well location references are based upon the magnetic meridian.

Notes: Well No. Mullett Unit 1H UTM Zone 17, NAD 1927 Top Hole Coordinates N: 14,375,191.62' E: 1,676,018.82 Point of Entry Coordinates N: 14,377,203.98' E: 1,677,362.65' Bottom Hole Coordinates N: 14,377,629.17' E: 1,677,099.88'

Mullett Unit 1H Bottom Hole

Con. R/W Marker

BTM Hole 7.5' Spot

500' Buffer

Proposed Well No. Mullett Unit 1H

5/8 Rebar w/ cap

Marked Stone

Marked Stone

Top Hole 7.5' Spot

Leases

|    |                                             |
|----|---------------------------------------------|
| 51 | MB Investments, a West Virginia Partnership |
| 52 | MB Investments, a West Virginia Partnership |
| 54 | Ridgetop Royalties, LLC                     |
| 55 | Cider Mineral Holdings, LLC                 |
| 56 | Ridgetop Royalties, LLC                     |
| 57 | Open                                        |
| 58 | Michael Stillwagner                         |
| 59 | Robert D. Wetzel                            |
| 60 | Beverly Kay Campbell                        |

Legend

Proposed gas well

Monument, as noted

Existing Well, as noted

Digitized Well, as noted

Creek or Drain

Road

Surface boundary (approx.)

Interior surface tracts (approx.)

| ID | TM-Par | Owner                              | Bk/Pg    | Acres  |
|----|--------|------------------------------------|----------|--------|
| A  | 3-9    | Steven D. & Brenda M. Higgins      | 313/623  | 163.34 |
| B  | 16-67  | Robert D. Wetzel                   | 404/372  | 82.06  |
| C  | 1-11   | Daniel & Amy Witschey Living Trust | OR19/224 | 122.81 |
| D  | 16-64  | Richard Todd Kay                   | 420/650  | 29.00  |
| E  | 17-15  | Daniel & Amy Witschey Living Trust | 494/578  | 37.90  |
| F  | 1-16   | Daniel & Amy Witschey Living Trust | OR19/224 | 20.00  |
| G  | 17-13  | MB Investments                     | 334/56   | 40.26  |
| H  | 17-16  | Matthew S. Cecil                   | 492/91   | 3.00   |

FILE NO: 342-34-M-24

DRAWING NO: Mullett Unit 1H Short Plat

SCALE: 1" = 1000'

MINIMUM DEGREE OF ACCURACY: Submeter

PROVEN SOURCE OF ELEVATION: WVDOT, Harrisville, WV

STATE OF WEST VIRGINIA

DEPARTMENT OF ENVIRONMENTAL PROTECTION

OIL AND GAS DIVISION

DATE: March 5 2026

OPERATOR'S WELL NO. Mullett Unit 1H

API WELL NO

47 - 095 - 02968

STATE COUNTY PERMIT

WELL TYPE: ☐ OIL ☒ GAS ☐ LIQUID INJECTION ☐ WASTE DISPOSAL

(IF GAS) PRODUCTION: ☐ STORAGE ☐ DEEP ☒ SHALLOW

LOCATION: ELEVATION: Existing Grade 1,274' Proposed Grade 1,254' WATERSHED: Outlet Middle Island Creek QUADRANGLE: Porters Falls

DISTRICT: Ellsworth / Magnolia COUNTY: Tyler, West Virginia

SURFACE OWNER: Steven D. & Brenda M. Higgins ACREAGE: 163.34

ROYALTY OWNER: Beverly Kay Campbell LEASE NO: ACREAGE: 164.28125

PROPOSED WORK: ☒ DRILL ☐ CONVERT ☐ DRILL DEEPER ☒ FRACTURE OR STIMULATE ☐ PLUG OFF OLD FORMATION

☒ PERFORATE NEW FORMATION ☐ OTHER PHYSICAL CHANGE IN WELL (SPECIFY) 7,100' TVD

☐ PLUG AND ABANDON ☐ CLEAN OUT AND REPLUG TARGET FORMATION: Marcellus Shale ESTIMATED DEPTH: 10,700' MD

WELL OPERATOR: Antero Resources Corporation

DESIGNATED AGENT: Conrad Baston

ADDRESS: 1615 Wynkoop Street

ADDRESS: 535 White Oaks Blvd.

Denver, CO 80202

Bridgeport, WV 26330

WW-6A1

Operator's Well Number Mullett Unit 1H

INFORMATION SUPPLIED UNDER WEST VIRGINIA CODE  
Chapter 22, Article 6A, Section 5(a)(5)  
IN LIEU OF FILING LEASE(S) AND OTHER CONTINUING CONTRACT(S)

Under the oath required to make the verification on page 1 of this Notice and Application, I depose and say that I am the person who signed the Notice and Application for the Applicant, and that –

- (1) the tract of land is the same tract described in this Application, partly or wholly depicted in the accompanying plat, and described in the Construction and Reclamation Plan;
- (2) the parties and recordation data (if recorded) for lease(s) or other continuing contract(s) by which the Applicant claims the right to extract, produce or market the oil or gas are as follows:

| Grantor, lessor, etc.                                                                                             | Grantee, lessee, etc.                                                              | Royalty                         | Book/Page                           |
|---|------------------------------------------------------------------------------------|---------------------------------|-------------------------------------|
| <u>60: Beverly Kay Campbell Lease</u><br>Beverly Kay Campbell                                                     | Antero Resources Corporation                                                       | 1/8+                            | 0012/0572                           |
| <u>58: Michael Stillwagner Lease</u><br>Michael Stillwagner<br>Stone Energy Corporation<br>EQT Production Company | Stone Energy Corporation<br>EQT Production Company<br>Antero Resources Corporation | 1/8<br>Assignment<br>Assignment | 0421/0168<br>0556/0132<br>0662/0686 |
| <u>56: Ridgetop Royalties, LLC Lease</u><br>Ridgetop Royalties, LLC                                               | Antero Resources Corporation                                                       | 1/8+                            | 0175/0746                           |
| <u>55: Cider Mineral Holdings, LLC Lease</u><br>Cider Mineral Holdings, LLC                                       | Antero Resources Corporation                                                       | 1/8+                            | 0177/0165                           |

**RECEIVED**  
Office of Oil and Gas  
MAR 13 2026  
WV Department of  
Environmental Protection

\*Partial Assignments to Antero Resources Corporation include 100% rights to extract, produce and market the oil and gas from the Marcellus and any other formations completed with this well.

\*Co-tenancy utilization – Antero is utilizing the Co-tenancy Modernization and Majority Protection Act to proceed with development of certain royalty owners' interests in this tract.

\*\*Pooling/Unitization – Antero has filed a horizontal well unitization application with the West Virginia Oil and Gas Conservation Commission that seeks to pool certain owners in this tract.

04/17/2026

WW-6A1  
(5/13)

Operator's Well No. Mullett Unit 1H

**INFORMATION SUPPLIED UNDER WEST VIRGINIA CODE  
Chapter 22, Article 6A, Section 5(a)(5)  
IN LIEU OF FILING LEASE(S) AND OTHER CONTINUING CONTRACT(S)**

Under the oath required to make the verification on page 1 of this Notice and Application, I depose and say that I am the person who signed the Notice and Application for the Applicant, and that –

- (1) the tract of land is the same tract described in this Application, partly or wholly depicted in the accompanying plat, and described in the Construction and Reclamation Plan;
- (2) the parties and recordation data (if recorded) for lease(s) or other continuing contract(s) by which the Applicant claims the right to extract, produce or market the oil or gas are as follows:

| Lease Name or<br>Number                                      | Grantor, Lessor, etc.                       | Grantee, Lessee, etc.        | Royalty | Book/Page |
|--------------------------------------------------------------|---------------------------------------------|------------------------------|---------|-----------|
| <u>52: MD Investments, a West Virginia Partnership Lease</u> |                                             |                              |         |           |
|                                                              | MD Investments, a West Virginia Partnership | Antero Resources Corporation | 1/8+    | 397A/0926 |

\*Partial Assignments to Antero Resources Corporation include 100% rights to extract, produce and market the oil and gas from the Marcellus and any other formations completed with this well.

**RECEIVED**  
Office of Oil and Gas

MAR 13 2026

WV Department of  
Environmental Protection

\*Co-tenancy utilization – Antero is utilizing the Co-tenancy Modernization and Majority Protection Act to proceed with the development of certain royalty owners' interests in this tract.

\*\*Pooling/Unitization – Antero has filed a horizontal well unitization application with the West Virginia Oil and Gas Conservation Commission that seeks to pool certain owners in this tract.

**Acknowledgement of Possible Permitting/Approval  
In Addition to the Office of Oil and Gas**

The permit applicant for the proposed well work addressed in this application hereby acknowledges the possibility of the need for permits and/or approvals from local, state, or federal entities in addition to the DEP, Office of Oil and Gas, including but not limited to the following:

- WV Division of Water and Waste Management
- WV Division of Natural Resources WV Division of Highways
- U.S. Army Corps of Engineers
- U.S. Fish and Wildlife Service
- County Floodplain Coordinator

The applicant further acknowledges that any Office of Oil and Gas permit in no way overrides, replaces, or nullifies the need for other permits/approvals that may be necessary and further affirms that all needed permits/approvals should be acquired from the appropriate authority before the affected activity is initiated.

Well Operator: Antero Resources Corporation

By: Tim Rady

Its: Senior Vice President of Land

March 3, 2026

West Virginia Department of Environmental Protection  
Chief, Office of Oil and Gas  
Attn: Mr. James Martin  
601 57<sup>th</sup> Street SE  
Charleston, WV 25304

RE: Mullett Unit 1H  
Quadrangle: Porters Falls 7.5'  
Tyler County/Ellsworth District, West Virginia

Mr. Martin:

Antero Resources Corporation (Antero) is submitting the following application for a new well work permit for the Mullett Unit 1H horizontal shallow well. As an authorized representative, I certify that Antero has the right to extract, produce or market the oil or gas for all leases through which the Mullett Unit 1H horizontal lateral will drill through including any and all roads crossed under as identified on the attached survey plat.

Sincerely,



Mitch Allen  
Staff Landman

**RECEIVED**  
Office of Oil and Gas  
MAR 13 2026  
WV Department of  
Environmental Protection

04/17/2026

**STATE OF WEST VIRGINIA**  
**DEPARTMENT OF ENVIRONMENTAL PROTECTION, OFFICE OF OIL AND GAS**  
**NOTICE CERTIFICATION**

**Date of Notice Certification:** 03/10/2026

**API No.** 47- 095 -                     

**Operator's Well No.** Mullett Unit 1H

**Well Pad Name:** Eller Pad

**Notice has been given:**

Pursuant to the provisions in West Virginia Code § 22-6A, the Operator has provided the required parties with the Notice Forms listed below for the tract of land as follows:

State: West Virginia  
County: Tyler  
District: Ellsworth  
Quadrangle: Porters Falls 7.5'  
Watershed: Outlet Middle Island Creek

UTM NAD 83 Easting: 510866.319m  
Northing: 4381784.973m  
Public Road Access: Veterans Hwy  
Generally used farm name: Steve D. & Brenda M. Higgins

Pursuant to West Virginia Code § 22-6A-7(b), every permit application filed under this section shall be on a form as may be prescribed by the secretary, shall be verified and shall contain the following information: (14) A certification from the operator that (i) it has provided the owners of the surface described in subdivisions (1), (2) and (4), subsection (b), section ten of this article, the information required by subsections (b) and (c), section sixteen of this article; (ii) that the requirement was deemed satisfied as a result of giving the surface owner notice of entry to survey pursuant to subsection (a), section ten of this article six-a; or (iii) the notice requirements of subsection (b), section sixteen of this article were waived in writing by the surface owner; and Pursuant to West Virginia Code § 22-6A-11(b), the applicant shall tender proof of and certify to the secretary that the notice requirements of section ten of this article have been completed by the applicant.

Pursuant to West Virginia Code § 22-6A, the Operator has attached proof to this Notice Certification that the Operator has properly served the required parties with the following:

\*PLEASE CHECK ALL THAT APPLY

- ☐ 1. NOTICE OF SEISMIC ACTIVITY or ☒ NOTICE NOT REQUIRED BECAUSE NO SEISMIC ACTIVITY WAS CONDUCTED
- ☐ 2. NOTICE OF ENTRY FOR PLAT SURVEY or ☒ NO PLAT SURVEY WAS CONDUCTED
- ☒ 3. NOTICE OF INTENT TO DRILL or ☐ NOTICE NOT REQUIRED BECAUSE NOTICE OF ENTRY FOR PLAT SURVEY WAS CONDUCTED or
- ☐ WRITTEN WAIVER BY SURFACE OWNER (PLEASE ATTACH)
- ☒ 4. NOTICE OF PLANNED OPERATION
- ☒ 5. PUBLIC NOTICE
- ☒ 6. NOTICE OF APPLICATION

**OOG OFFICE USE ONLY**

- ☐ RECEIVED/  
NOT REQUIRED
- ☐ RECEIVED
- ☐ RECEIVED/  
NOT REQUIRED
- ☐ RECEIVED
- ☐ RECEIVED
- ☐ RECEIVED

**RECEIVED**  
Office of Oil and Gas  
**MAR 13 2026**  
WV Department of  
Environmental Protection

**Required Attachments:**

The Operator shall attach to this Notice Certification Form all Notice Forms and Certifications of Notice that have been provided to the required parties and/or any associated written waivers. For the Public Notice, the operator shall attach a copy of the Class II Legal Advertisement with publication date verification or the associated Affidavit of Publication. The attached Notice Forms and Certifications of Notice shall serve as proof that the required parties have been noticed as required under West Virginia Code § 22-6A. Pursuant to West Virginia Code § 22-6A-11(b), the Certification of Notice to the person may be made by affidavit of personal service, the return receipt card or other postal receipt for certified mailing.

04/17/2026


WW-6AC  
(1/12)

**Certification of Notice is hereby given:**

THEREFORE, I Brandon Binford, have read and understand the notice requirements within West Virginia Code § 22-6A. I certify that as required under West Virginia Code § 22-6A, I have served the attached copies of the Notice Forms, identified above, to the required parties through personal service, by registered mail or by any method of delivery that requires a receipt or signature confirmation. I certify under penalty of law that I have personally examined and am familiar with the information submitted in this Notice Certification and all attachments, and that based on my inquiry of those individuals immediately responsible for obtaining the information, I believe that the information is true, accurate and complete. I am aware that there are significant penalties for submitting false information, including the possibility of fine and imprisonment.

Well Operator: Antero Resources Corporation  
By: Brandon Binford *BB*  
Its: VP of Geology  
Telephone: 303-357-6799

Address: 1615 Wynkoop Street  
Denver, CO 80202  
Facsimile: 303-357-6959  
Email: sgaspar@anteroresources.com

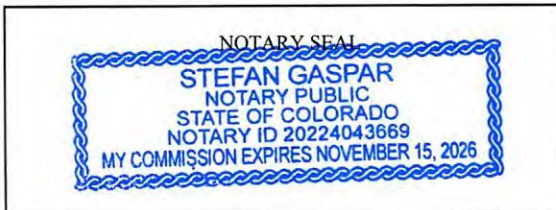

Subscribed and sworn before me this 11<sup>th</sup> day of March, 2026.

Stefan Gaspar Notary Public

My Commission Expires November 15, 2026

**Oil and Gas Privacy Notice:**

The Office of Oil and Gas processes your personal information, such as name, address and telephone number, as part of our regulatory duties. Your personal information may be disclosed to other State agencies or third parties in the normal course of business or as needed to comply with statutory or regulatory requirements, including Freedom of Information Act requests. Our office will appropriately secure your personal information. If you have any questions about our use or your personal information, please contact DEP's Chief Privacy Officer at [depprivacyofficer@wv.gov](mailto:depprivacyofficer@wv.gov).

**RECEIVED**  
Office of Oil and Gas  
MAR 13 2026  
WV Department of  
Environmental Protection

04/17/2026

WW-6A  
(9-13)

API NO. 47- 095 -  
OPERATOR WELL NO. Mullett Unit 1H  
Well Pad Name: Eller Pad

**STATE OF WEST VIRGINIA**  
**DEPARTMENT OF ENVIRONMENTAL PROTECTION, OFFICE OF OIL AND GAS**  
**NOTICE OF APPLICATION**

**Notice Time Requirement:** notice shall be provided no later than the **filing date of permit application.**

**Date of Notice:** 3/11/2026 **Date Permit Application Filed:** 3/11/2026

**Notice of:**

- ☒ PERMIT FOR ANY WELL WORK      ☐ CERTIFICATE OF APPROVAL FOR THE CONSTRUCTION OF AN IMPOUNDMENT OR PIT

**Delivery method pursuant to West Virginia Code § 22-6A-10(b)**

- ☐ PERSONAL SERVICE      ☐ REGISTERED MAIL      ☒ METHOD OF DELIVERY THAT REQUIRES A RECEIPT OR SIGNATURE CONFIRMATION

Pursuant to W. Va. Code § 22-6A-10(b) no later than the filing date of the application, the applicant for a permit for any well work or for a certificate of approval for the construction of an impoundment or pit as required by this article shall deliver, by personal service or by registered mail or by any method of delivery that requires a receipt or signature confirmation, copies of the application, the erosion and sediment control plan required by section seven of this article, and the well plat to each of the following persons: (1) The owners of record of the surface of the tract on which the well is or is proposed to be located; (2) The owners of record of the surface tract or tracts overlying the oil and gas leasehold being developed by the proposed well work, if the surface tract is to be used for roads or other land disturbance as described in the erosion and sediment control plan submitted pursuant to subsection (c), section seven of this article; (3) The coal owner, operator or lessee, in the event the tract of land on which the well proposed to be drilled is located [sic] is known to be underlain by one or more coal seams; (4) The owners of record of the surface tract or tracts overlying the oil and gas leasehold being developed by the proposed well work, if the surface tract is to be used for the placement, construction, enlargement, alteration, repair, removal or abandonment of any impoundment or pit as described in section nine of this article; (5) Any surface owner or water purveyor who is known to the applicant to have a water well, spring or water supply source located within one thousand five hundred feet of the center of the well pad which is used to provide water for consumption by humans or domestic animals; and (6) The operator of any natural gas storage field within which the proposed well work activity is to take place. (c)(1) If more than three tenants in common or other co-owners of interests described in subsection (b) of this section hold interests in the lands, the applicant may serve the documents required upon the person described in the records of the sheriff required to be maintained pursuant to section eight, article one, chapter eleven-a of this code. (2) Notwithstanding any provision of this article to the contrary, notice to a lien holder is not notice to a landowner, unless the lien holder is the landowner. W. Va. Code R. § 35-8-5.7.a requires, in part, that the operator shall also provide the Well Site Safety Plan ("WSSP") to the surface owner and any water purveyor or surface owner subject to notice and water testing as provided in section 15 of this rule.

☒ Application Notice ☒ WSSP Notice ☒ E&S Plan Notice ☒ Well Plat Notice is hereby provided to:

☒ SURFACE OWNER(s)

Name: PLEASE SEE ATTACHMENT

Address: \_\_\_\_\_

Name: \_\_\_\_\_

Address: \_\_\_\_\_

☐ SURFACE OWNER(s) (Road and/or Other Disturbance)

Name: \_\_\_\_\_

Address: \_\_\_\_\_

Name: \_\_\_\_\_

Address: \_\_\_\_\_

☐ SURFACE OWNER(s) (Impoundments or Pits)

Name: \_\_\_\_\_

Address: \_\_\_\_\_

☐ COAL OWNER OR LESSEE

Name: NO DECLARATIONS ON RECORD WITH COUNTY

Address: \_\_\_\_\_

☐ COAL OPERATOR

Name: NO DECLARATIONS ON RECORD WITH COUNTY

Address: \_\_\_\_\_

☐ SURFACE OWNER OF WATER WELL  
AND/OR WATER PURVEYOR(s)

Name: NONE WITHIN 1500'

Address: \_\_\_\_\_

☐ OPERATOR OF ANY NATURAL GAS STORAGE FIELD

Name: \_\_\_\_\_

Address: \_\_\_\_\_

\*Please attach additional forms if necessary

**RECEIVED**  
**Office of Oil and Gas**  
**MAR 13 2026**  
**WV Department of**  
**Environmental Protection**

04/17/2026

WW-6A  
(8-13)

API NO. 47- 095 -  
OPERATOR WELL NO. Mullett Unit 1H  
Well Pad Name: Eller Pad

**Notice is hereby given:**

Pursuant to West Virginia Code § 22-6A-10(b), notice is hereby given that the undersigned well operator has applied for a permit for well work or for a certificate of approval for the construction of an impoundment or pit.

**This Notice Shall Include:**

Pursuant to W. Va. Code § 22-6A-10(b), this notice shall include: (1) copies of the application; (2) the erosion and sediment control plan required by section seven of this article; and (3) the well plat.

Pursuant to W. Va. Code § 22-6A-10(f), this notice shall include: (1) a statement of the time limits for filing written comments; (2) who may file written comments; (3) the name and address of the secretary for the purpose of filing the comments and obtaining additional information; and (4) a statement that the persons may request, at the time of submitting written comments, notice of the permit decision and a list of persons qualified to test water.

Pursuant to W. Va. Code R. § 35-8-5.7.a, the operator shall provide the Well Site Safety Plan to the surface owner and any water purveyor or surface owner subject to notice and water testing as provided in section 15 of this rule.

Pursuant to W. Va. Code R. § 35-8-15.2.c, this notice shall: (1) contain a statement of the surface owner's and water purveyor's right to request sampling and analysis; (2) advise the surface owner and water purveyor of the rebuttable presumption for contamination or deprivation of a fresh water source or supply; advise the surface owner and water purveyor that refusal to allow the operator to conduct a pre-drilling water well test constitutes a method to rebut the presumption of liability; (3) advise the surface owner and water purveyor of his or her independent right to sample and analyze any water supply at his or her own expense; advise the surface owner and water purveyor whether or not the operator will utilize an independent laboratory to analyze any sample; and (4) advise the surface owner and or water purveyor that he or she can obtain from the Chief a list of water testing laboratories in the subject area capable of and qualified to test water supplies in accordance with standard acceptable methods.

Additional information related to horizontal drilling may be obtained from the Secretary, at the WV Department of Environmental Protection headquarters, located at 601 57<sup>th</sup> Street, SE, Charleston, WV 25304 (304-926-0450) or by visiting [www.dep.wv.gov/oil-and-gas/pages/default.aspx](http://www.dep.wv.gov/oil-and-gas/pages/default.aspx).

**Well Location Restrictions**

Pursuant to W. Va. Code § 22-6A-12, Wells may not be drilled within two hundred fifty feet measured horizontally from any existing water well or developed spring used for human or domestic animal consumption. The center of well pads may not be located within six hundred twenty-five feet of an occupied dwelling structure, or a building two thousand five hundred square feet or larger used to house or shelter dairy cattle or poultry husbandry. This limitation is applicable to those wells, developed springs, dwellings or agricultural buildings that existed on the date a notice to the surface owner of planned entry for surveying or staking as provided in section ten of this article or a notice of intent to drill a horizontal well as provided in subsection (b), section sixteen of this article was provided, whichever occurs first, and to any dwelling under construction prior to that date. This limitation may be waived by written consent of the surface owner transmitted to the department and recorded in the real property records maintained by the clerk of the county commission for the county in which such property is located. Furthermore, the well operator may be granted a variance by the secretary from these distance restrictions upon submission of a plan which identifies the sufficient measures, facilities or practices to be employed during well site construction, drilling and operations. The variance, if granted, shall include terms and conditions the department requires to ensure the safety and protection of affected persons and property. The terms and conditions may include insurance, bonding and indemnification, as well as technical requirements. (b) No well pad may be prepared or well drilled within one hundred feet measured horizontally from any perennial stream, natural or artificial lake, pond or reservoir, or a wetland, or within three hundred feet of a naturally reproducing trout stream. No well pad may be located within one thousand feet of a surface or ground water intake of a public water supply. The distance from the public water supply as identified by the department shall be measured as follows: (1) For a surface water intake on a lake or reservoir, the distance shall be measured from the boundary of the lake or reservoir. (2) For a surface water intake on a flowing stream, the distance shall be measured from a semicircular radius extending upstream of the surface water intake. (3) For a groundwater source, the distance shall be measured from the wellhead or spring. The department may, in its discretion, waive these distance restrictions upon submission of a plan identifying sufficient measures, facilities or practices to be employed during well site construction, drilling and operations to protect the waters of the state. A waiver, if granted, shall impose any permit conditions as the secretary considers necessary. (c) Notwithstanding the foregoing provisions of this section, nothing contained in this section prevents an operator from conducting the activities permitted or authorized by a Clean Water Act Section 404 permit or other approval from the United States Army Corps of Engineers within any waters of the state or within the restricted areas referenced in this section. (d) The well location restrictions set forth in this section shall not apply to any well on a multiple well pad if at least one of the wells was permitted prior to the effective date of this article. (e) The secretary shall, by December 31, 2012, report to the Legislature on the noise, light, dust and volatile organic compounds generated by the drilling of horizontal wells as they relate to the well location restrictions regarding occupied dwelling structures pursuant to this section. Upon a finding, if any, by the secretary that the well location restrictions regarding occupied dwelling structures are inadequate or otherwise require alteration to address the items

04/17/2026

WW-6A  
(8-13)

API NO. 47- 095 -  
OPERATOR WELL NO. Mullett Unit 1H  
Well Pad Name: Eller Pad

examined in the study required by this subsection, the secretary shall have the authority to propose for promulgation legislative rules establishing guidelines and procedures regarding reasonable levels of noise, light, dust and volatile organic compounds relating to drilling horizontal wells, including reasonable means of mitigating such factors, if necessary.

### Water Well Testing:

Pursuant to West Virginia Code § 22-6A-10(d), notification shall be made, with respect to surface landowners identified in subsection (b) or water purveyors identified in subdivision (5), subsection (b) of this section, of the opportunity for testing their water well. The operator shall provide an analysis to such surface landowner or water purveyor at their request.

### Water Testing Laboratories:

Pursuant to West Virginia Code § 22-6A-10(i), persons entitled to notice pursuant to subsection (b) of this section may contact the department to ascertain the names and locations of water testing laboratories in the subject area capable and qualified to test water supplies in accordance with standard accepted methods. In compiling that list of names the department shall consult with the state Bureau for Public Health and local health departments. A surface owner and water purveyor has an independent right to sample and analyze any water supply at his or her own expense. The laboratory utilized by the operator shall be approved by the agency as being certified and capable of performing sample analyses in accordance with this section.

### Rebuttable Presumption for Contamination or Deprivation of a Fresh Water Source or Supply:

W. Va. Code § 22-6A-18 requires that (b) unless rebutted by one of the defenses established in subsection (c) of this section, in any action for contamination or deprivation of a fresh water source or supply within one thousand five hundred feet of the center of the well pad for horizontal well, there is a rebuttable presumption that the drilling and the oil or gas well or either was the proximate cause of the contamination or deprivation of the fresh water source or supply. (c) In order to rebut the presumption of liability established in subsection (b) of this section, the operator must prove by a preponderance of the evidence one of the following defenses: (1) The pollution existed prior to the drilling or alteration activity as determined by a predrilling or prealteration water well test. (2) The landowner or water purveyor refused to allow the operator access to the property to conduct a predrilling or prealteration water well test. (3) The water supply is not within one thousand five hundred feet of the well. (4) The pollution occurred more than six months after completion of drilling or alteration activities. (5) The pollution occurred as the result of some cause other than the drilling or alteration activity. (d) Any operator electing to preserve its defenses under subdivision (1), subsection (c) of this section shall retain the services of an independent certified laboratory to conduct the predrilling or prealteration water well test. A copy of the results of the test shall be submitted to the department and the surface owner or water purveyor in a manner prescribed by the secretary. (e) Any operator shall replace the water supply of an owner of interest in real property who obtains all or part of that owner's supply of water for domestic, agricultural, industrial or other legitimate use from an underground or surface source with a comparable water supply where the secretary determines that the water supply has been affected by contamination, diminution or interruption proximately caused by the oil or gas operation, unless waived in writing by that owner. (f) The secretary may order the operator conducting the oil or gas operation to: (1) Provide an emergency drinking water supply within twenty-four hours; (2) Provide temporary water supply within seventy-two hours; (3) Within thirty days begin activities to establish a permanent water supply or submit a proposal to the secretary outlining the measures and timetables to be used in establishing a permanent supply. The total time in providing a permanent water supply may not exceed two years. If the operator demonstrates that providing a permanent replacement water supply cannot be completed within two years, the secretary may extend the time frame on case-by-case basis; and (4) Pay all reasonable costs incurred by the real property owner in securing a water supply. (g) A person as described in subsection (b) of this section aggrieved under the provisions of subsections (b), (e) or (f) of this section may seek relief in court... (i) Notwithstanding the denial of the operator of responsibility for the damage to the real property owner's water supply or the status of any appeal on determination of liability for the damage to the real property owner's water supply, the operator may not discontinue providing the required water service until authorized to do so by the secretary or a court of competent jurisdiction.

### Written Comment:

Pursuant to West Virginia Code § 22-6A-11(a), all persons described in subsection (b), section ten of this article may file written comments with the secretary as to the location or construction of the applicant's proposed well work within thirty days after the application is filed with the secretary. All persons described in West Virginia Code § 22-6A-10(b) may file written comments as to the location or construction of the applicant's proposed well work to the Secretary at:

Chief, Office of Oil and Gas  
Department of Environmental Protection  
601 57<sup>th</sup> St. SE  
Charleston, WV 25304  
(304) 926-0450

RECEIVED  
Office of Oil and Gas  
MAR 13 2025  
WV Department of  
Environmental Protection

Such persons may request, at the time of submitting written comments, notice of the permit decision and a list of persons qualified to test water. **NOTE: YOU ARE NOT REQUIRED TO FILE ANY COMMENT.**

04/17/2026

WW-6A  
(8-13)

API NO. 47- 095 -  
OPERATOR WELL NO. Mullett Unit 1H  
Well Pad Name: Eller Pad

### **Time Limits and Methods for Filing Comments.**

The law requires these materials to be served on or before the date the operator files its Application. You have **THIRTY (30) DAYS** after the filing date to file your comments. Comments must be filed in person or received in the mail by the Chief's office by the time stated above. You may call the Chief's office to be sure of the date. Check with your postmaster to ensure adequate delivery time or to arrange special expedited handling. If you have been contacted by the well operator and you have signed a "voluntary statement of no objection" to the planned work described in these materials, then the permit may be issued at any time.

Pursuant to West Virginia Code § 22-6A-11(c)(2), Any objections of the affected coal operators and coal seam owners and lessees shall be addressed through the processes and procedures that exist under sections fifteen, seventeen and forty, article six of this chapter, as applicable and as incorporated into this article by section five of this article. The written comments filed by the parties entitled to notice under subdivisions (1), (2), (4), (5) and (6), subsection (b), section ten of this article shall be considered by the secretary in the permit issuance process, but the parties are not entitled to participate in the processes and proceedings that exist under sections fifteen, seventeen or forty, article six of this chapter, as applicable and as incorporated into this article by section five of this article.

### **Comment Requirements**

Your comments must be in writing and include your name, address and telephone number, the well operator's name and well number and the approximate location of the proposed well site including district and county from the application. You may add other documents, such as sketches, maps or photographs to support your comments.

Disclaimer: All comments received will be placed on our web site <http://www.dep.wv.gov/oil-and-gas/Horizontal-Permits/Pages/default.aspx> and the applicant will automatically be forwarded an email notice that such comments have been submitted. The applicant will be expected to provide a response to comments submitted by any surface owner, water purveyor or natural gas storage operator noticed within the application.

### **Permit Denial or Condition**

The Chief has the power to deny or condition a well work permit. Pursuant to West Virginia Code § 22-6A-8(d), the permit may not be issued or be conditioned, including conditions with respect to the location of the well and access roads prior to issuance if the director determines that:

- (1) The proposed well work will constitute a hazard to the safety of persons;
- (2) The plan for soil erosion and sediment control is not adequate or effective;
- (3) Damage would occur to publicly owned lands or resources; or
- (4) The proposed well work fails to protect fresh water sources or supplies.


A permit may also be denied under West Virginia Code § 22-6A-7(k), the secretary shall deny the issuance of a permit if the secretary determines that the applicant has committed a substantial violation of a previously issued permit for a horizontal well, including the applicable erosion and sediment control plan associated with the previously issued permit, or a substantial violation of one or more of the rules promulgated under this article, and in each instance has failed to abate or seek review of the violation within the time prescribed by the secretary pursuant to the provisions of subdivisions (1) and (2), subsection (a), section five of this article and the rules promulgated hereunder, which time may not be unreasonable.

Pursuant to West Virginia Code § 22-6A-10(g), any person entitled to submit written comments to the secretary pursuant to subsection (a), section eleven of this article, shall also be entitled to receive from the secretary a copy of the permit as issued or a copy of the order modifying or denying the permit if the person requests receipt of them as a part of the written comments submitted concerning the permit application. Such persons may request, at the time of submitting written comments, notice of the permit decision and a list of persons qualified to test water.

04/17/2026

WW-6A  
(8-13)API NO. 47- 095 -  
OPERATOR WELL NO. Mullett Unit 1H  
Well Pad Name: Eller Pad**Notice is hereby given by:**Well Operator: Antero Resources Corporation BBJ  
Telephone: (303) 357-7310  
Email: sgaspar@anteroresources.comAddress: 1615 Wynkoop Street  
Denver, CO 80202  
Facsimile: 303-357-7315**Oil and Gas Privacy Notice:**

The Office of Oil and Gas processes your personal information, such as name, address and telephone number, as part of our regulatory duties. Your personal information may be disclosed to other State agencies or third parties in the normal course of business or as needed to comply with statutory or regulatory requirements, including Freedom of Information Act requests. Our office will appropriately secure your personal information. If you have any questions about our use or your personal information, please contact DEP's Chief Privacy Officer at [depprivacyofficer@wv.gov](mailto:depprivacyofficer@wv.gov).

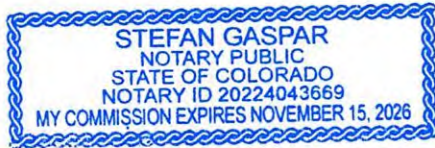Subscribed and sworn before me this 11<sup>th</sup> day of March 2026.  
Stefan Gaspar Notary Public  
My Commission Expires November 15, 2026RECEIVED  
Office of Oil and Gas  
MAR 13 2026  
WV Department of  
Environmental Protection

04/17/2026

## **WW-6A Attachment - Notice of Application:**

### **Surface Owner – Well Pad/Related Surface Disturbance:**

**Owner:** Robert D. Wetzel  
**Address:** 201 Spruce Lane  
New Martinsville, WV 26155

**Owner:** Richard Todd Kay  
**Address:** 4944 Veterans Highway  
New Martinsville, WV 26155



**Owner:** Steven D. & Brenda M. Higgins  
**Address:** 2051 Lynn Camp Road  
New Martinsville, WV 26155

**Owner:** Daniel & Amy Witschey Living Trust  
**Address:** 125 Witschey Addition Street  
New Martinsville, WV 26155

**RECEIVED**  
Office of Oil and Gas  
MAR 13 2026  
WV Department of  
Environmental Protection

04/17/2026

# **Eller Drill Pad Water Well Map**

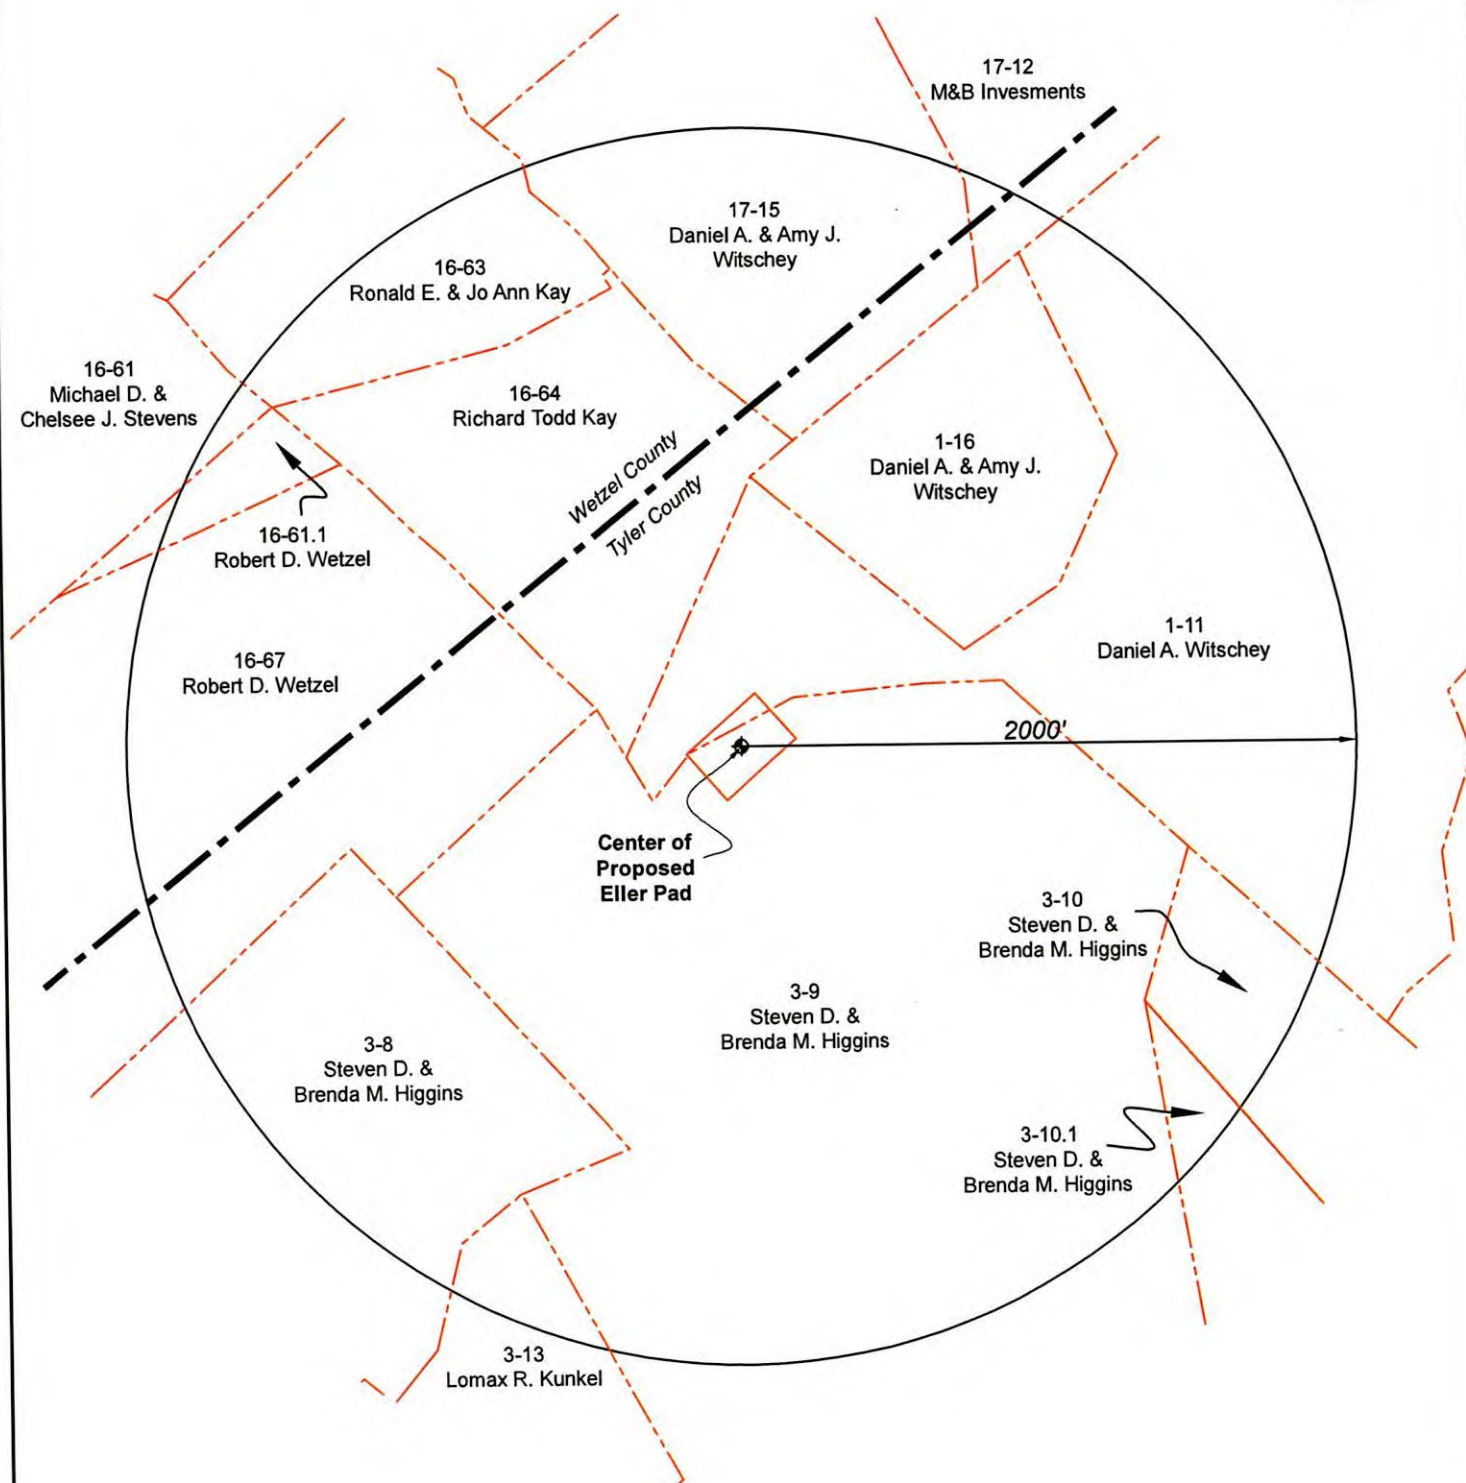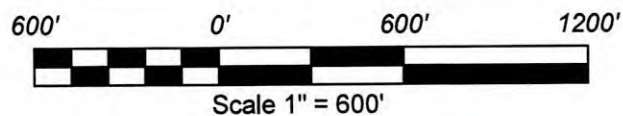

## **Note**

No water wells were found within 2000' of proposed well

04/17/2026

WW-6A4  
(1/12)Operator Well No. Mullett Unit 1H

**STATE OF WEST VIRGINIA**  
**DEPARTMENT OF ENVIRONMENTAL PROTECTION, OFFICE OF OIL AND GAS**  
**NOTICE OF INTENT TO DRILL**

Pursuant to W. Va. Code § 22-6A-16(b), the Notice of Intent to Drill is only required if the notice requirements of W. Va. Code § 22-6A-10(a) have NOT been met or if the Notice of Intent to Drill requirement has NOT been waived in writing by the surface owner.

**Notice Time Requirement:** Notice shall be provided at least **TEN (10)** days prior to filing a permit application.

**Date of Notice:** 02/05/2026 **Date Permit Application Filed:** 03/11/2026

**Delivery method pursuant to West Virginia Code § 22-6A-16(b)**

☐ HAND DELIVERY ☒ CERTIFIED MAIL  
 RETURN RECEIPT REQUESTED

Pursuant to W. Va. Code § 22-6A-16(b), at least ten days prior to filing a permit application, an operator shall, by certified mail return receipt requested or hand delivery, give the surface owner notice of its intent to enter upon the surface owner's land for the purpose of drilling a horizontal well: *Provided*, That notice given pursuant to subsection (a), section ten of this article satisfies the requirements of this subsection as of the date the notice was provided to the surface owner: *Provided, however*, That the notice requirements of this subsection may be waived in writing by the surface owner. The notice, if required, shall include the name, address, telephone number, and if available, facsimile number and electronic mail address of the operator and the operator's authorized representative.

**Notice is hereby provided to the SURFACE OWNER(s):**

Name: PLEASE SEE ATTACHMENT  
 Address: \_\_\_\_\_

Name: \_\_\_\_\_  
 Address: \_\_\_\_\_

**RECEIVED**  
**Office of Oil and Gas**

**MAR 13 2026**

**Notice is hereby given:**

Pursuant to West Virginia Code § 22-6A-16(b), notice is hereby given that the undersigned well operator has an intent to enter upon the surface owner's land for the purpose of drilling a horizontal well on the tract of land as follows:

|                                              |                                                                   |
|----------------------------------------------|-------------------------------------------------------------------|
| State: <u>West Virginia</u>                  | UTM NAD 83 Easting: <u>510866.319m</u>                            |
| County: <u>Tyler</u>                         | Northing: <u>4381784.973m</u>                                     |
| District: <u>Ellsworth</u>                   | Public Road Access: <u>Veterans Hwy</u>                           |
| Quadrangle: <u>Porters Falls</u>             | Generally used farm name: <u>Steve D. &amp; Brenda M. Higgins</u> |
| Watershed: <u>Outlet Middle Island Creek</u> |                                                                   |

**WV Department of  
 Environmental Protection**

**This Notice Shall Include:**

Pursuant to West Virginia Code § 22-6A-16(b), this notice shall include the name, address, telephone number, and if available, facsimile number and electronic mail address of the operator and the operator's authorized representative. Additional information related to horizontal drilling may be obtained from the Secretary, at the WV Department of Environmental Protection headquarters, located at 601 57<sup>th</sup> Street, SE, Charleston, WV 25304 (304-926-0450) or by visiting [www.dep.wv.gov/oil-and-gas/pages/default.aspx](http://www.dep.wv.gov/oil-and-gas/pages/default.aspx).

**Notice is hereby given by:**

Well Operator: Antero Resources Corporation  
 Address: 1615 Wynkoop St.  
Denver, CO 80202  
 Telephone: 303-357-7182  
 Email: mturco@anteroresources.com  
 Facsimile: 303-357-7315

Authorized Representative: Mallory Turco  
 Address: 1615 Wynkoop St.  
Denver, CO 80202  
 Telephone: 303-357-7182  
 Email: mturco@anteroresources.com  
 Facsimile: 303-357-7315

**Oil and Gas Privacy Notice:**

The Office of Oil and Gas processes your personal information, such as name, address and telephone number, as part of our regulatory duties. Your personal information may be disclosed to other State agencies or third parties in the normal course of business or as needed to comply with statutory or regulatory requirements, including Freedom of Information Act requests. Our office will appropriately secure your personal information. If you have any questions about our use or your personal information, please contact DEP's Chief Privacy Officer at [depprivacyofficer@wv.gov](mailto:depprivacyofficer@wv.gov).

**04/17/2026**

## WW-6A4 Attachment - Notice of Intent to Drill:

### Surface Owner – Well Pad Disturbance:

**Owner:** Robert D. Wetzel  
**Address:** 201 Spruce Lane  
New Martinsville, WV 26155

**Owner:** Richard Todd Kay  
**Address:** 4944 Veterans Highway  
New Martinsville, WV 26155

**Owner:** Steven D. & Brenda M. Higgins  
**Address:** 2051 Lynn Camp Road  
New Martinsville, WV 26155

**Owner:** Daniel & Amy Witschey Living Trust  
**Address:** 125 Witschey Addition Street  
New Martinsville, WV 26155

**RECEIVED**  
Office of Oil and Gas  
MAR 13 2026  
WV Department of  
Environmental Protection

04/17/2026

WW-6A5  
(1/12)Operator Well No. Mullett Unit 1H

**STATE OF WEST VIRGINIA**  
**DEPARTMENT OF ENVIRONMENTAL PROTECTION, OFFICE OF OIL AND GAS**  
**NOTICE OF PLANNED OPERATION**

**Notice Time Requirement:** notice shall be provided no later than the **filing date of permit application.**

**Date of Notice:** 03/11/2026

**Date Permit Application Filed:** 03/11/2026

**Delivery method pursuant to West Virginia Code § 22-6A-16(c)**

☒ CERTIFIED MAIL  
RETURN RECEIPT REQUESTED

☐ HAND  
DELIVERY

Pursuant to W. Va. Code § 22-6A-16(c), no later than the date for filing the permit application, an operator shall, by certified mail return receipt requested or hand delivery, give the surface owner whose land will be used for the drilling of a horizontal well notice of the planned operation. The notice required by this subsection shall include: (1) A copy of this code section; (2) The information required to be provided by subsection (b), section ten of this article to a surface owner whose land will be used in conjunction with the drilling of a horizontal well; and (3) A proposed surface use and compensation agreement containing an offer of compensation for damages to the surface affected by oil and gas operations to the extent the damages are compensable under article six-b of this chapter. (d) The notices required by this section shall be given to the surface owner at the address listed in the records of the sheriff at the time of notice.

**Notice is hereby provided to the SURFACE OWNER(s)**

(at the address listed in the records of the sheriff at the time of notice):

Name: PLEASE SEE ATTACHED

Address: \_\_\_\_\_

Name: \_\_\_\_\_

Address: \_\_\_\_\_

**Notice is hereby given:**

Pursuant to West Virginia Code § 22-6A-16(c), notice is hereby given that the undersigned well operator has developed a planned operation on the surface owner's land for the purpose of drilling a horizontal well on the tract of land as follows:

|                                              |                                                                   |                               |
|----------------------------------------------|-------------------------------------------------------------------|-------------------------------|
| State: <u>West Virginia</u>                  | UTM NAD 83                                                        | Easting: <u>510866.319m</u>   |
| County: <u>Tyler</u>                         |                                                                   | Northing: <u>4381784.973m</u> |
| District: <u>Ellsworth</u>                   | Public Road Access: <u>Veterans Hwy</u>                           |                               |
| Quadrangle: <u>Porters Falls</u>             | Generally used farm name: <u>Steve D. &amp; Brenda M. Higgins</u> |                               |
| Watershed: <u>Outlet Middle Island Creek</u> |                                                                   |                               |

**This Notice Shall Include:**

Pursuant to West Virginia Code § 22-6A-16(c), this notice shall include: (1) A copy of this code section; (2) The information required to be provided by **W. Va. Code § 22-6A-10(b)** to a surface owner whose land will be used in conjunction with the drilling of a horizontal well; and (3) A proposed surface use and compensation agreement containing an offer of compensation for damages to the surface affected by oil and gas operations to the extent the damages are compensable under article six-b of this chapter. Additional information related to horizontal drilling may be obtained from the Secretary, at the WV Department of Environmental Protection headquarters, located at 601 57<sup>th</sup> Street, SE, Charleston, WV 25304 (304-926-0450) or by visiting [www.dep.wv.gov/oil-and-gas/pages/default.aspx](http://www.dep.wv.gov/oil-and-gas/pages/default.aspx).

Well Operator: Antero Resources Corporation  
 Telephone: 303-357-7373  
 Email: sgaspar@anteroresources.com

Address: 1615 Wynkoop Street  
Denver, CO 80202  
 Facsimile: 303-357-7310

**Oil and Gas Privacy Notice:**

The Office of Oil and Gas processes your personal information, such as name, address and telephone number, as part of our regulatory duties. Your personal information may be disclosed to other State agencies or third parties in the normal course of business or as needed to comply with statutory or regulatory requirements, including Freedom of Information Act requests. Our office will appropriately secure your personal information. If you have any questions about our use or your personal information, please contact DEP's Chief Privacy Officer at [depprivacyofficer@wv.gov](mailto:depprivacyofficer@wv.gov).

**RECEIVED**  
Office of Oil and Gas

MAR 13 2026

WV Department of  
Environmental Protection

04/17/2026

## **WW-6A5 Attachment - Notice of Planned Operation:**

### **Surface Owner – Well Pad Disturbance:**

**Owner:** Robert D. Wetzel  
**Address:** 201 Spruce Lane  
New Martinsville, WV 26155

**Owner:** Richard Todd Kay  
**Address:** 4944 Veterans Highway  
New Martinsville, WV 26155

**Owner:** Steven D. & Brenda M. Higgins  
**Address:** 2051 Lynn Camp Road  
New Martinsville, WV 26155

**Owner:** Daniel & Amy Witschey Living Trust  
**Address:** 125 Witschey Addition Street  
New Martinsville, WV 26155

**RECEIVED**  
Office of Oil and Gas  
MAR 13 2026  
WV Department of  
Environmental Protection

04/17/2026

**Subdivision 3.3.e A listing of the anticipated additives that may be used in the water used for fracturing or stimulating the well.** (A listing of the additives that were actually used in the fracturing or stimulating of the well shall be submitted as part of the completion report required by W. Va. Code 22-6-22.)

**FRACTURING/STIMULATING INTERVAL**

| <b>Additive</b>                                              | <b>Chemical Abstract Service Number (CAS #)</b> |
|--------------------------------------------------------------|-------------------------------------------------|
| 1. Fresh Water                                               | 7732-18-5                                       |
| 2. 2 Phosphobutane 1,2,4 tricarboxylic acid                  | 37971-36-1                                      |
| 3. Ammonium Persulfate                                       | 7727-54-0                                       |
| 4. Anionic copolymer                                         | Proprietary                                     |
| 5. Anionic polymer                                           | Proprietary                                     |
| 6. BTEX Free Hydrotreated Heavy Naphtha                      | 64742-48-9                                      |
| 7. Cellulase enzyme                                          | (Proprietary)                                   |
| 8. Demulsifier Base                                          | (Proprietary)                                   |
| 9. Ethoxylated alcohol blend                                 | Mixture                                         |
| 10. Ethoxylated Nonylphenol                                  | 68412-54-4                                      |
| 11. Ethoxylated oleylamine                                   | 26635-93-8                                      |
| 12. Ethylene Glycol                                          | 107-21-1                                        |
| 13. Glycol Ethers                                            | 111-76-2                                        |
| 14. Guar gum                                                 | 9000-30-0                                       |
| 15. Hydrogen Chloride                                        | 7647-01-0                                       |
| 16. Hydrotreated light distillates, non-aromatic, BTEX free  | 64742-47-8                                      |
| 17. Isopropyl alcohol                                        | 67-63-0                                         |
| 18. Liquid, 2,2-dibromo-3- nitrilopropionamide               | 10222-01-2                                      |
| 19. Microparticle                                            | Proprietary                                     |
| 20. Petroleum Distillates (BTEX Below Detect)                | 64742-47-8                                      |
| 21. Polyacrylamide                                           | 57-55-6                                         |
| 22. Propargyl Alcohol                                        | 107-19-7                                        |
| 23. Propylene Glycol                                         | 57-55-6                                         |
| 24. Quartz                                                   | 14808-60-7                                      |
| 25. Silica crystalline quartz                                | 7631-86-9                                       |
| 26. Sodium Chloride                                          | 7647-14-5                                       |
| 27. Sodium Hydroxide                                         | 1310-73-2                                       |
| 28. Sugar                                                    | 57-50-1                                         |
| 29. Surfactant                                               | 68439-51-0                                      |
| 30. Suspending agent (solid)                                 | 14808-60-7                                      |
| 31. Tar bases, quinolone derivs, benzyl chloride-quaternized | 72480-70-7                                      |
| 32. Solvent Naptha, petroleum, heavy aliph                   | 64742-96-7                                      |
| 33. Soybean Oil, Me ester                                    | 67784-80-9                                      |
| 34. Copolymer of Maleic and Acrylic Acid                     | 52255-49-9                                      |
| 35. DETA Phosphonate                                         | 15827-60-8                                      |
| 36. Hexamethylene Triamine Penta                             | 34690-00-1                                      |
| 37. Phosphino Carboxylic acid polymer                        | 71050-62-9                                      |
| 38. Hexamethylene diamine penta                              | 23605-74-5                                      |
| 39. 2-Propenoic acid, polymer with 2 propenamide             | 9003-06-9                                       |
| 40. Hexamethylene diamine penta (methylene phosphonic acid)  | 23605-74-5                                      |
| 41. Diethylene Glycol                                        | 111-46-6                                        |
| 42. Methenamine                                              | 100-97-0                                        |
| 43. Polyethylene polyamine                                   | 68603-67-8                                      |
| 44. Coco amine                                               | 61791-14-8                                      |
| 45. 2-Propyn-1-olcompound with methyloxirane                 | 38172-91-7                                      |

**RECEIVED**  
Office of Oil and Gas  
**MAR 13 2026**  
WV Department of  
Environmental Protection

04/17/2026



**WEST VIRGINIA  
DEPARTMENT OF TRANSPORTATION**

1900 Kanawha Boulevard East • Building Five • Room 109  
Charleston, West Virginia 25305-0440 • (304) 558-0444

Michael J. DeMers  
Deputy Secretary of Transportation

Stephen T. Rumbaugh, P.E.  
Secretary of Transportation  
Commissioner of Highways

February 26, 2026

Jason Harmon, Chief  
Office of Oil and Gas  
Department of Environmental Protection  
601 57<sup>th</sup> Street, SE  
Charleston, WV 25304

**Subject: DOH Permit for the Eller Well Pad, Tyler County**  
**Dutch Unit 1H Well Site Dutch Unit 2H Well Site Jade Unit 1H Well Site**  
**Mullett Unit 1H Well Site Mullett Unit 2H Well Site**

Dear Mr. Harmon,

This well site will be accessed from a DOH permit #06-2024-2349 which has been issued to Antero Resources Corporation for access to the State Road for a well site located off Tyler County Route WV 180 MP 3.08.

This operator is in compliance with §22-6A-20 of the WV Code. Operator has signed a STATEWIDE OIL AND GAS ROAD MAINTENANCE BONDING AGREEMENT and provided the required Bond. This operator is currently in compliance with the DOH OIL AND GAS POLICY dated March 6, 2023. This letter is valid for permitting purposes for one year from the date of this letter.

Very Truly Yours,

Lacy D. Pratt  
Central Office O&G Coordinator

Cc: Stefan Gaspar  
Antero Resources Corporation  
OM, D-6  
File

**RECEIVED**  
Office of Oil and Gas

MAR 13 2026

WV Department of  
Environmental Protection

WW-6A7  
(6-12)

OPERATOR: Antero Resources Corporation WELL NO: Mullett Unit 1H

PAD NAME: Eller Pad

REVIEWED BY: Stefan Gaspar SIGNATURE: 

## WELL RESTRICTIONS CHECKLIST

### HORIZONTAL 6A WELL

#### Well Restrictions

- ☒ At Least 100 Feet from Pad and LOD (including any E&S Control Feature) to any Perennial Stream, Lake, Pond, Reservoir or Wetland; OR
- ☐ DEP Waiver and Permit Conditions
- ☒ At Least 300 Feet from Pad and LOD (including any E&S Control Feature) to any Naturally Producing Trout Stream; OR
- ☐ DEP Waiver and Permit Conditions
- ☒ At Least 1000 Feet from Pad and LOD (including any E&S Control Feature) to any Groundwater Intake or Public Water Supply; OR
- ☐ DEP Waiver and Permit Conditions
- ☒ At Least 250 Feet from an Existing Water Well or Developed Spring to Well Being Drilled; OR
- ☐ Surface Owner Waiver and Recorded with County Clerk, OR
- ☐ DEP Variance and Permit Conditions
- ☒ At Least 625 Feet from an Occupied Dwelling Structure to Center of the Pad; OR
- ☐ Surface Owner Waiver and Recorded with County Clerk, OR
- ☐ DEP Variance and Permit Conditions
- ☒ At Least 625 Feet from Agricultural Buildings Larger than 2500 Square Feet to the Center of the Pad; OR
- ☐ Surface Owner Waiver and Recorded with County Clerk, OR
- ☐ DEP Variance and Permit Conditions

RECEIVED  
Office of Oil and Gas  
MAR 13 2026  
WV Department of  
Environmental Protection

04/17/2026