


LEGEND

- Proposed gas well
- ⊛ Existing Well, as noted
- ⊛ Digitized Well, as noted

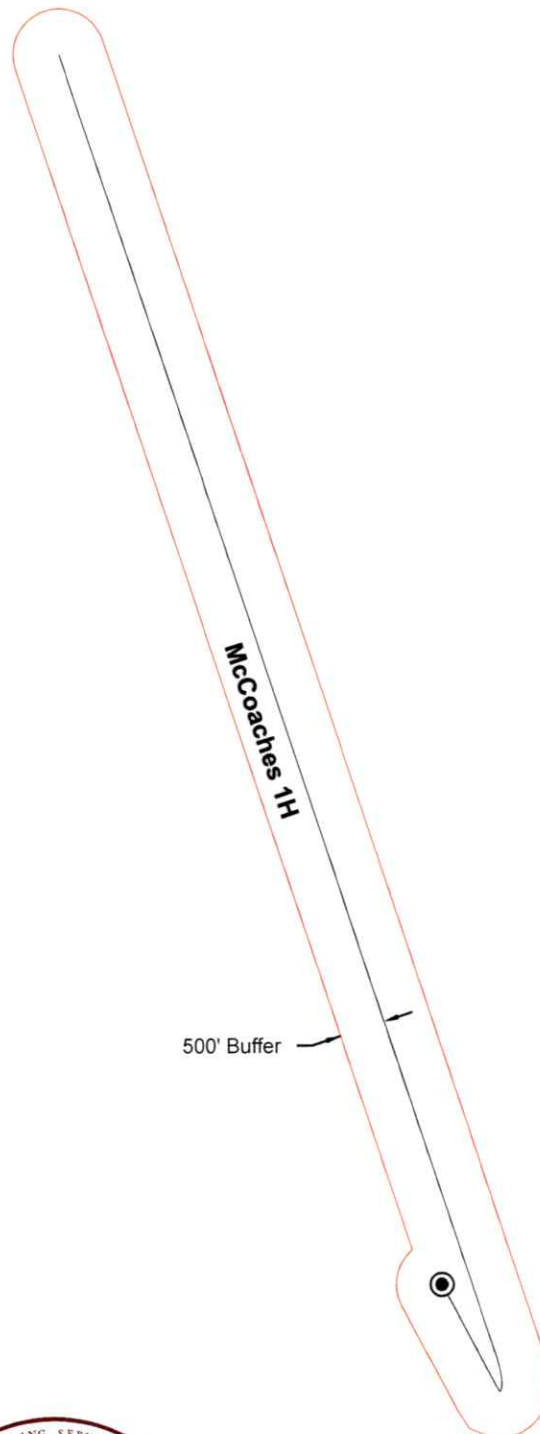

The orientation of this survey is Grid North, and its coordinate base is the West Virginia Coordinate System of 1927, North Zone



RECEIVED
Office of Oil and Gas
JUN 08 2026
WV Department of
Environmental Protection



Bridgeport Office
Phone: (304) 848-5035
Fax: (304) 848-5037

172 Thompson Drive
Bridgeport, WV 26330

PARTY CHIEF: C. Lynch	DRAWN BY: D. Rader
RESEARCH: J. Miller	PREPARED: March 19, 2026
SURVEYED: Dec. 2016	PROJECT NO: 245-54-L-21
FIELD CREW: C.L., K.M.	DRAWING NO: McCoaches 1H AOR


Sheet 1 of 1



Scale: 1 inch = 2,000 feet

06/19/2026

Antero Resources
Well No. McCoaches 1H
BHL_MOD
Antero Resources Corporation

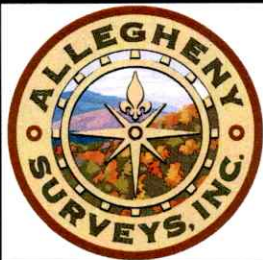

Page 1 of 2

Bottom Hole
7.5' Spot

6,440' to Bottom Hole

2,171' to Top Hole


LATITUDE 39 - 35 - 00

LONGITUDE 80 - 57 - 30

13,868' to Top Hole

596' to Bottom Hole

Well Location References

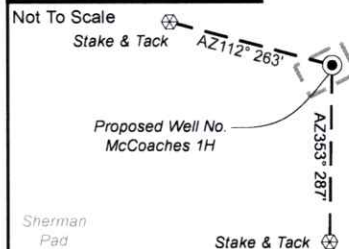


Notes

West Virginia Coordinate System
of 1927, North Zone
based upon Differential GPS Measurements.
Well No. McCoaches Unit 1H
Top Hole coordinates are
N: 384,070.83' Latitude: 39°32'42.86"
E: 1,586,604.81' Longitude: 80°57'57.55"
Bottom Hole coordinates are
N: 397,407.95' Latitude: 39°34'54.00"
E: 1,582,539.22' Longitude: 80°58'52.25"
UTM Zone 17, NAD 1983
Top Hole Coordinates Bottom Hole Coordinates
N: 4,377,294.105m N: 4,381,336.637m
E: 502,937.194m E: 501,630.846m
Plat orientation and corner and well references
are based upon the grid north meridian.
Well location references are based upon the magnetic
meridian.

Notes:

Well No. McCoaches Unit 1H
UTM Zone 17, NAD 1927
Top Hole Coordinates
N: 14,360,458.63'
E: 1,650,005.19'
Point of Entry Coordinates
N: 14,359,725.11'
E: 1,650,586.95'
Bottom Hole Coordinates
N: 14,373,721.48'
E: 1,645,718.96'

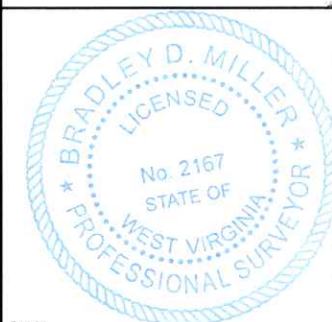


SEAL

I, the undersigned, hereby certify
that this plat is correct to the best
of my knowledge and belief and
shows all the information required
by law and the rules issued and
prescribed by the Department of
Environmental Protection.

Bradley D. Miller

Bradley D. Miller, P.S. 2167

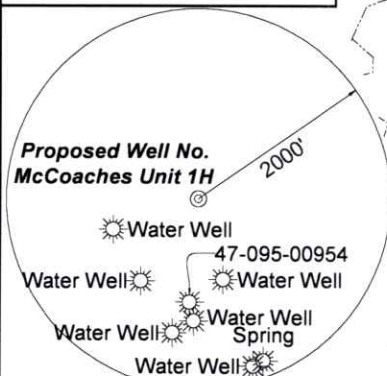

Note: 6 water wells and 1 spring were found within
2000' of proposed well. No occupied dwellings or
buildings 2,500 square feet or larger used to house
or shelter dairy cattle or poultry husbandry are
located within 625' of the center of the well pad.

	Bearing	Dist.
L1	N 42°52' E	933.4'
L2	S 26°48' E	827.8'
L3	S 06°54' W	1,458.9'
L4	N 64°34' W	1,418.8'
L5	S 37°28' E	936.5'

FILE NO: 245-54-L-21

DRAWING NO: McCoaches 1H Well Plat

SCALE: 1" = 2000'

MINIMUM DEGREE OF ACCURACY:
Submeter

PROVEN SOURCE OF ELEVATION:
WVDOT, Harrisville, WV

STATE OF WEST VIRGINIA DEPARTMENT OF ENVIRONMENTAL PROTECTION OIL AND GAS DIVISION

DATE: May 6 20 26

OPERATOR'S WELL NO. McCoaches 1H

API WELL NO

47 - 095 - 02976
STATE COUNTY PERMIT

WELL TYPE: ☐ OIL ☒ GAS ☐ LIQUID INJECTION ☐ WASTE DISPOSAL
(IF GAS) PRODUCTION: ☐ STORAGE ☐ DEEP ☒ SHALLOW

Existing Elev: 979'

LOCATION: ELEVATION: Proposed Elev: 1,000' WATERSHED: Outlet Middle Island Creek

DISTRICT: Lincoln

SURFACE OWNER: Antero Resources Corporation

ROYALTY OWNER: Victoria Keller, et al

LEASE NO: ACREAGE: 214.00

PROPOSED WORK: ☐ DRILL ☐ CONVERT ☒ DRILL DEEPER ☒ FRACTURE OR STIMULATE ☐ PLUG OFF OLD FORMATION
☐ PERFORATE NEW FORMATION ☒ OTHER PHYSICAL CHANGE IN WELL (SPECIFY) BHL-MOD

☐ PLUG AND ABANDON ☐ CLEAN OUT AND REPLUG TARGET FORMATION: Marcellus Shale ESTIMATED DEPTH: 6,600' TVD
23,700' MD

WELL OPERATOR: Antero Resources Corporation

DESIGNATED AGENT: Conrad Baston

ADDRESS: 1615 Wynkoop Street
Denver, CO 80202

ADDRESS: 535 White Oaks Blvd.
Bridgeport, WV 26330

06/19/2026

Antero Resources
Well No. McCoaches 1H
BHL_MOD
Antero Resources Corporation

Page 2 of 2

Legend

Proposed gas well

Well Reference, as noted

Monument, as noted

Existing Well, as noted

Existing Plugged Well, as noted

Digitized Well, as noted

Creek or Drain

Existing Road

Surface boundary (approx.)

ID	Lease
A	WVDNR
B	Sara Anetsberger
C	David E. Bowyer
D	Richard & Linda Tuttle, h/w, JTWROS
E	Recol, Inc., Trustee as Nominee for the Liete Kidd Eichorn, et al
F	Louis Max Weisz
G	David W. Ash
H	Timothy C. McIntyre
I	Walter B. Reisinger
J	Suzanne Reitz Weinstein
K	Betty Jean Reed
L	Dorman Ash
M	Gary A. Nichols
N	Beverly Sue Henderson
O	William K. Johnson, ex ux
P	Victoria Keller, et al
Q	Robert D. Nalley, et ux
R	Robert D. Nalley, et ux
S	Robert D. Nalley, et ux
T	Robert D. Nalley, et ux

No.	TM / Par	Owner	Bk / Pg	Ac.
1	-- / --	--	-- / --	--
2	-- / --	--	-- / --	--
3	4 / 44	William H. McCoy	OR65 / 450	221.66
4	4 / 43	Richard & Linda Tuttle	OR67 / 176	1.34
5	3 / 1	Richard & Linda Tuttle	327 / 772	50.00
6	4 / 95	Joseph Pope & Robert E. Wright	261 / 220	82.67
7	4 / 1	Rhett R. & Teena L. Wetzel	289 / 589	52.57
8	4 / 6.1	Rhett R. & Teena L. Wetzel	255 / 216	2.89
9	4 / 1.1	Taylor Christan Wetzel	OR9 / 520	1.47
10	4 / 6	Annette & William R. Wetzel Jr.	308 / 117	3.40
11	4 / 1.3	Taylor Christan Wetzel	OR30 / 398	2.46
12	4 / 7	Jackson C. Henthorn	387 / 72	2.00
13	4 / 8	Jackson C. Henthorn	387 / 72	1.00
14	4 / 1.2	Rhett R. & Teena L. Wetzel	289 / 589	11.02
15	4 / 6.2	Rhett R. & Teena L. Wetzel	255 / 216	6.00
16	8 / 1	Kevin J. VanCamp	316 / 316	35.19
17	8 / 2	David W. & Lori J. Ash	349 / 516	72.57
18	8 / 3.4	Michael E. Reed	375 / 315	12.50
19	8 / 3.3	Ronald A. Newman	314 / 62	5.07
20	8 / 3.1	Gustave Christensen	586 / 516	4.99
21	8 / 16	Dorman Ash	WB21 / 432	83.00
22	8 / 17.5	Steven C. & Carrie E. Gorrell	401 / 301	1.01
23	8 / 17.3	Gary A. & Amanda D. Nichols	343 / 306	4.61
24	8 / 17.2	Gary A. & Amanda D. Nichols	343 / 306	2.99
25	8 / 17.1	Gary A. & Amanda D. Nichols	343 / 306	43.83
26	8 / 37	Una Henderson	WB32 / 278	41.00
27	8 / 36	Una Henderson	WB32 / 278	1.35
28	8 / 18	William K. & Janet N. Johnson	196 / 48	164.60
29	8 / 38	Joann & Howard L. Schupbach Jr.	451 / 645	98.77
30	8 / 38.8	Antero Resources Corporation	OR294 / 14	18.00
31	8 / 38.5	Donald D. & Alice J. Haught	300 / 583	21.17
32	8 / 38.6	Joann & Howard L. Schupbach Jr.	467 / 383	21.17
33	8 / 53	Virginia A. Nalley	WB190 / 482	48.10
34	12 / 7	Doretta L. Morrison	OR13 / 408	2.04
35	12 / 6	Virginia A. Nalley	WB190 / 482	1.96
36	8 / 52	Virginia A. Nalley	WB190 / 482	1.53
37	8 / 51.1	Matthew Scott Ash	597 / 317	1.11
38	8 / 51	Virginia A. Nalley	WB190 / 482	4.50
39	8 / 38.1	Dana B. & Mary Claire Bohrer	359 / 547	5.00
40	8 / 38.2	Tyler County Shrina Club	263 / 77	5.03
41	8 / 38.7	Tyler County Shrina Club	OR53 / 41	0.15
42	8 / 49	Tonya Rachelle Keller	211 / 476	1.08
43	8 / 50	Tonya Rachelle Keller	200 / 281	2.51
44	8 / 47	Tonya R. Wable	260 / 577	21.05

Detail 1 (1"=1000')

Detail 2 (1"=1000')

Detail 3 (1"=1000')

Proposed Well No. McCoaches 1H

FILE NO: 245-54-L-21
DRAWING NO: McCoaches 1H Well Plat
SCALE: 1" = 2000'
MINIMUM DEGREE OF ACCURACY: Submeter
PROVEN SOURCE OF ELEVATION: WVDOT, Harrisville, WV

STATE OF WEST VIRGINIA
DEPARTMENT OF ENVIRONMENTAL PROTECTION
OIL AND GAS DIVISION

DATE: May 6 20 26
OPERATOR'S WELL NO. McCoaches 1H
API WELL NO
47 095 02976
STATE COUNTY PERMIT

WELL TYPE: ☐ OIL ☒ GAS ☐ LIQUID INJECTION ☐ WASTE DISPOSAL
(IF GAS) PRODUCTION: ☐ STORAGE ☐ DEEP ☒ SHALLOW
Existing Elev: 979'
LOCATION: ELEVATION: Proposed Elev: 1,000' WATERSHED: Outlet Middle Island Creek
DISTRICT: Lincoln
SURFACE OWNER: Antero Resources Corporation
ROYALTY OWNER: Victoria Keller, et al
PROPOSED WORK: ☐ DRILL ☐ CONVERT ☒ DRILL DEEPER ☒ FRACTURE OR STIMULATE ☐ PLUG OFF OLD FORMATION
☐ PERFORATE NEW FORMATION ☒ OTHER PHYSICAL CHANGE IN WELL (SPECIFY) BHL-MOD
☐ PLUG AND ABANDON ☐ CLEAN OUT AND REPLUG TARGET FORMATION: Marcellus Shale ESTIMATED DEPTH: 23,700' MD

QUADRANGLE: Paden City
COUNTY: Tyler
ACREAGE: 18.06
LEASE NO: ACREAGE: 214.00
6,600' TVD

WELL OPERATOR: Antero Resources Corporation
ADDRESS: 1615 Wynkoop Street
Denver, CO 80202

DESIGNATED AGENT: Conrad Baston
ADDRESS: 535 White Oaks Blvd.
Bridgeport, WV 26330