





SURVEYOR/ENGINEER: 1-304-833-3403
1700 ANMOORE RD.
BRIDGEPORT, WV 26330

SURFACE HOLE LOCATION (SHL):
UTM (NAD83, ZONE 17, METERS):
NORTHING: 4,394,869.975
EASTING: 536,901.382
LANDING POINT (LPL):
UTM (NAD83, ZONE 17, METERS):
NORTHING: 4,394,587.819 1
EASTING: 537,779.031
BOTTOM HOLE LOCATION (BHL):
UTM (NAD83, ZONE 17, METERS):
NORTHING: 4,399,310.286
EASTING: 532,422.066
SURFACE HOLE LOCATION (SHL):
UTM (NAD83, ZONE 17, METERS):
NORTHING: 4,394,870.210
EASTING: 536,901.748
LANDING POINT (LPL):
UTM (NAD83, ZONE 17, METERS):
NORTHING: 4,394,601.089
EASTING: 537,779.381
BOTTOM HOLE LOCATION (BHL):
UTM (NAD83, ZONE 17, METERS):
NORTHING: 4,399,311.033
EASTING: 532,424.102




LINE	BEARING	DISTANCE	DESCRIPTION	MONUMENT
L1	S 87°58'45" E	432.34'	SHL TO MONUMENT	POST
L2	S 10°54'25" E	1,277.97'	SHL TO MONUMENT	POST
LINE	BEARING	DISTANCE	DESCRIPTION	MONUMENT
L1	S 87°51'55" E	431.28'	SHL TO MONUMENT	POST
L2	S 10°51'07" E	1,278.57'	SHL TO MONUMENT	POST

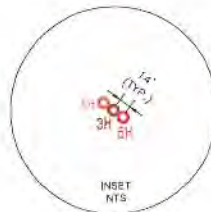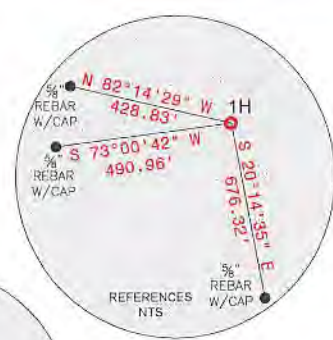

GRID NORTH
UTM, NAD83 DATUM, ZONE 17, US FT

BOTTOM HOLE 2,519'
SURFACE HOLE 1,983'

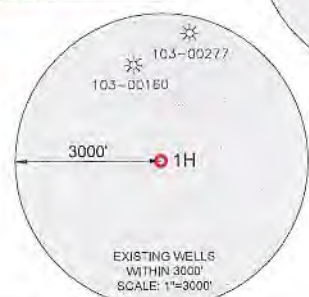

LINE	BEARING	DISTANCE	REBAR LENGTH	SPACING
L3	S 72°46'17" E	3,014.69'	4,290.87'	SHL TO LPL
L4	N 47°01'51" W	20,262.43'	20,262.43'	LPL TO AZL1
L5	N 55°38'41" W	578.11'	580.34'	AZL1 TO AZL2
L6	N 64°21'05" W	855.88'	855.88'	AZL2 TO AZL3
L7	N 60°42'33" W	244.32'	244.32'	AZL3 TO AZL4
L8	N 57°04'09" W	1,533.38'	1,533.38'	AZL4 TO BHL

LINE	BEARING	DISTANCE	DESCRIPTION
L3	S 72°57'08" E	3,011.70'	SHL TO LPL
L4	N 47°06'58" W	20,260.54'	LPL TO AZL1
L5	N 54°22'10" W	563.26'	AZL1 TO AZL2
L6	N 63°07'59" W	847.19'	AZL2 TO AZL3
L7	N 61°08'00" W	282.64'	AZL3 TO AZL4
L8	N 57°09'18" W	1,507.33'	AZL4 TO BHL

WELL RESTRICTIONS



- NO OCCUPIED DWELLINGS > 2500 SQ FT. WITHIN 625 FEET OF CENTER OF PAD.
- NO AGRICULTURE BUILDINGS > 2500 SQ FT. WITHIN 625 FEET OF CENTER OF PAD.
- NO WATER WELLS OR DEVELOPED SPRINGS ARE WITHIN 250 FEET OF PROPOSED WELL.
- NO PERENNIAL STREAMS, LAKES, PONDS, OR RESERVOIRS WITHIN 100 FEET OF THE LIMITS OF DISTURBANCE.
- NO NATURALLY PRODUCING TROUT STREAM WITHIN 100 FEET OF LIMITS OF DISTURBANCE.
- NO GROUND INTAKE OR PUBLIC WATER SUPPLY WITHIN 1000 FEET OF WELL PAD, LIMITS OF DISTURBANCE, E & S CONTROLS OR PUBLIC WATER SUPPLY.

NOTES ON SURVEY

- SURFACE AND ROYALTY OWNER INFORMATION AND THEIR BOUNDARIES SHOWN HEREON WERE PLOTTED FROM DEEDS AND/OR TAX PARCEL MAPS PROVIDED BY CLIENT AND/OR FIELD LOCATIONS.
- THIS PLAT DOES NOT REPRESENT A BOUNDARY SURVEY OF THE PARCELS SHOWN HEREON.
- ALL INSETS ARE GRID NORTH UNLESS OTHERWISE SPECIFIED.

I, THE UNDERSIGNED, HEREBY CERTIFY THAT THIS PLAT IS CORRECT TO THE BEST OF MY KNOWLEDGE AND BELIEF AND SHOWS ALL THE INFORMATION REQUIRED BY LAW AND REGULATIONS ISSUED AND PRESCRIBED BY THE DEPARTMENT OF ENVIRONMENTAL PROTECTION.

P.S. 983 *Michael R. Hyman* 10-30-2024

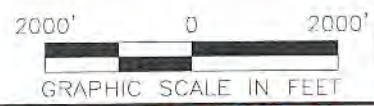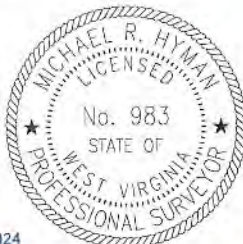


	(+) DENOTES LOCATION OF WELL ON UNITED STATES TOPOGRAPHIC MAPS	MINIMUM DEGREE OF ACCURACY: 1/200	COMPANY: SWN Production Company, LLC. Production Company™		
	WVDEP OFFICE OF OIL & GAS 601 57TH STREET CHARLESTON, WV 25034	PROVEN SOURCE OF SURVEY GRADE GPS (NAVD 88, US FT)	RITER WTZ OPERATOR'S WELL #: 1H		
WELL TYPE: OIL ☐ WASTE DISPOSAL ☐ PRODUCTION ☒ DEEP ☐ GAS ☒ LIQUID INJECTION ☐ STORAGE ☐ SHALLOW ☒		API WELL #: 47 103 03643			
WATERSHED: UPPER OHIO-WHEELING		ELEVATION: 1,411.13			
DISTRICT: CENTER COUNTY: WETZEL		QUADRANGLE: LITTLETON			
SURFACE OWNER: HARRY RITER, JR. & VIOLET R. MENAS		ACREAGE: ±63.55			
OIL & GAS ROYALTY OWNER: CONSOL ENERGY ATTN: CASEY SAUNDERS		ACREAGE: ±63.55			
DRILL ☒ DRILL DEEPER ☐ REDRILL ☐ FRACTURE OR STIMULATE ☒ PLUG OFF OLD FORMATION ☐ PERFORATE NEW FORMATION ☐		CONVERT ☐ PLUG & ABANDON ☐ CLEAN OUT & REPLUG ☐ OTHER CHANGE ☒ (SPECIFY) AS-DRILLED			
TARGET FORMATION: MARCELLUS		ESTIMATED DEPTH: 7,607 TVD 32,518 IMD			
WELL OPERATOR: SWN PRODUCTION COMPANY, LLC		DESIGNATED AGENT: BRITANY WOODY			
ADDRESS: 1300 FORT PIERPONT DRIVE, SUITE 201		ADDRESS: 1300 FORT PIERPONT DRIVE, SUITE 201			
CITY: MORGANTOWN STATE: WV ZIP CODE: 26508		CITY: MORGANTOWN STATE: WV ZIP CODE: 26508			
LEGEND: PROPOSED SURFACE HOLE / BOTTOM HOLE EXISTING / PRODUCING WELLHEAD LPL: LANDING POINT LOCATION FLOOD PLAIN		REVISIONS: DATE: 10-30-2024 DRAWN BY: TMF SCALE: 1" = 2000' DRAWING NO: 2549 WELL LOCATION: 103			

RECEIVED
Office of Oil and Gas
MAY 28 2025
WV Department of
Environmental Protection

09/12/2025



SURVEYOR/ENGINEER:
1-304-933-3462
1700 ANAMORE RD,
BRIDGEPORT, WV 26330

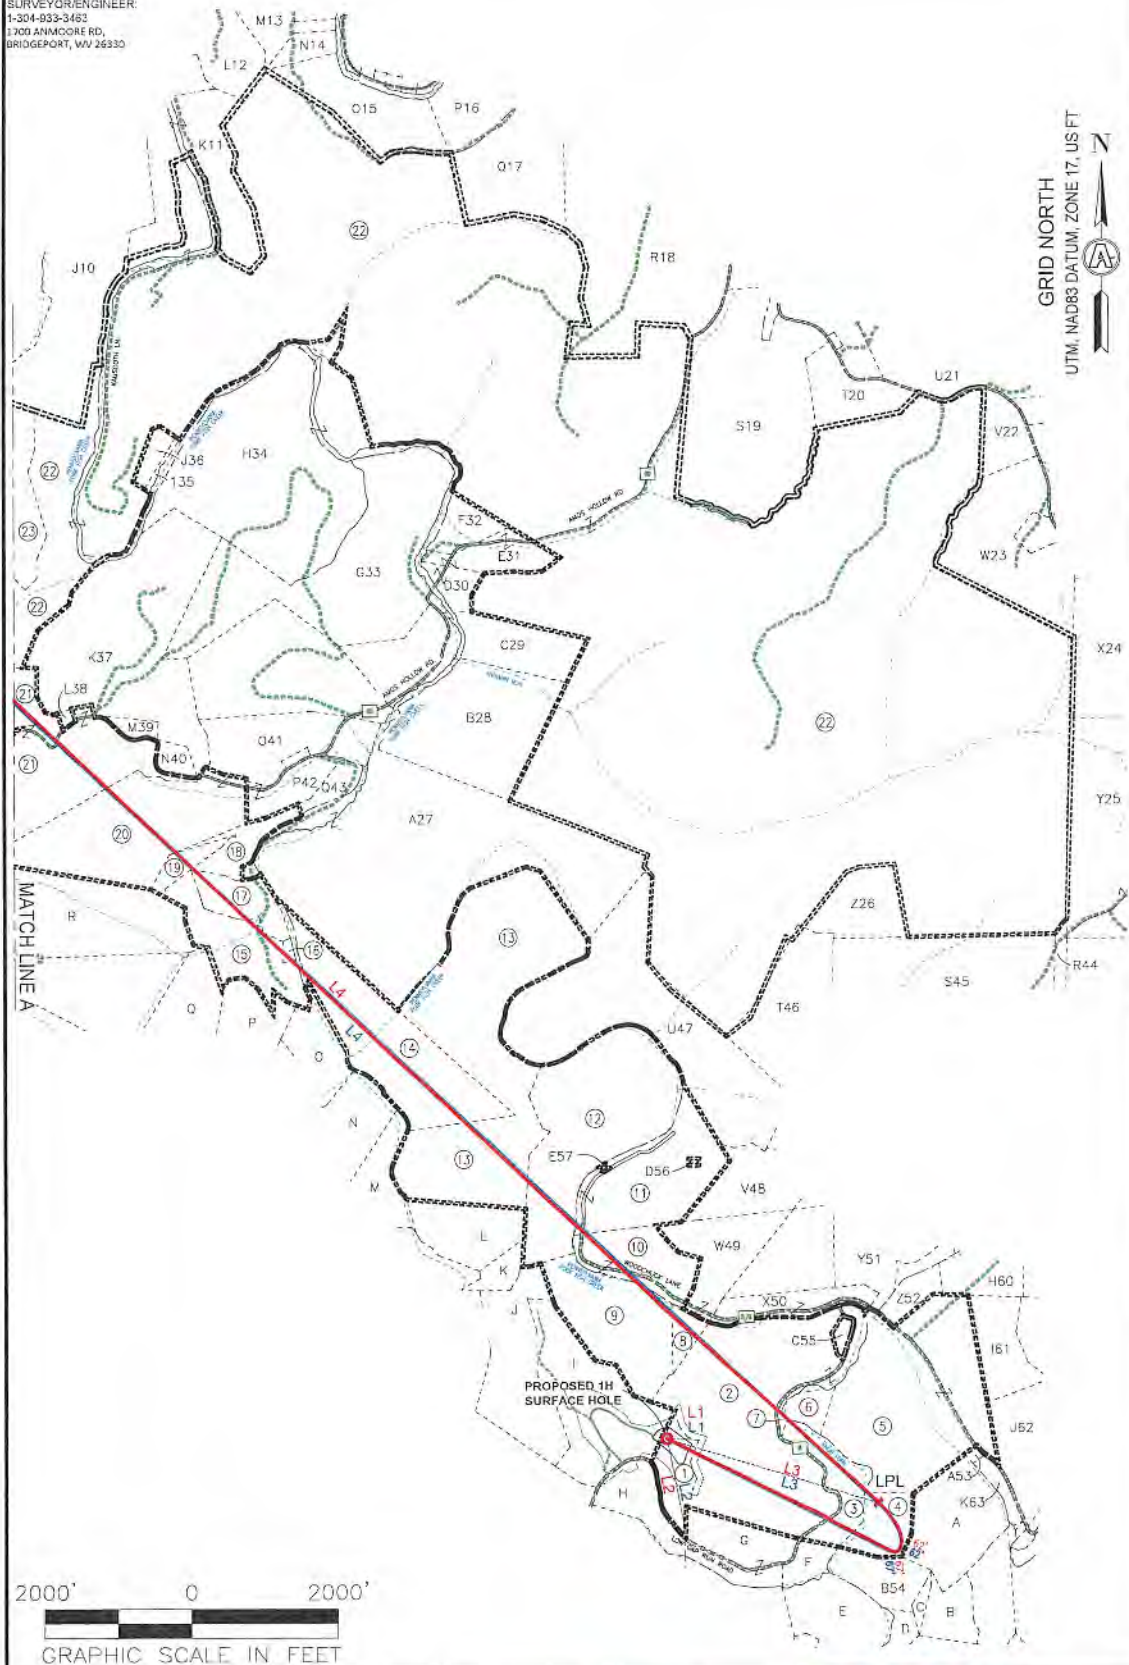


REVISIONS:		COMPANY:		DATE: 10-30-2024	
		SWN Production Company, LLC		DRAWN BY: TMF	
		OPERATOR'S		SCALE: 1"=2000'	
		WELL #:		DRAWING NO. 2501169754	
		RITER WTZ		WELL LOCATION PLAT 2	
		1H			
		DISTRICT:	COUNTY:	STATE:	
		CENTER	WETZEL	WV	

09/12/2025



SURVEYOR/ENGINEER:
1-304-933-3463
1700 ANMOORE RD.
BRIDGEPORT, WV 26330

GRID NORTH
UTM, NAD83 DATUM, ZONE 17, US FT

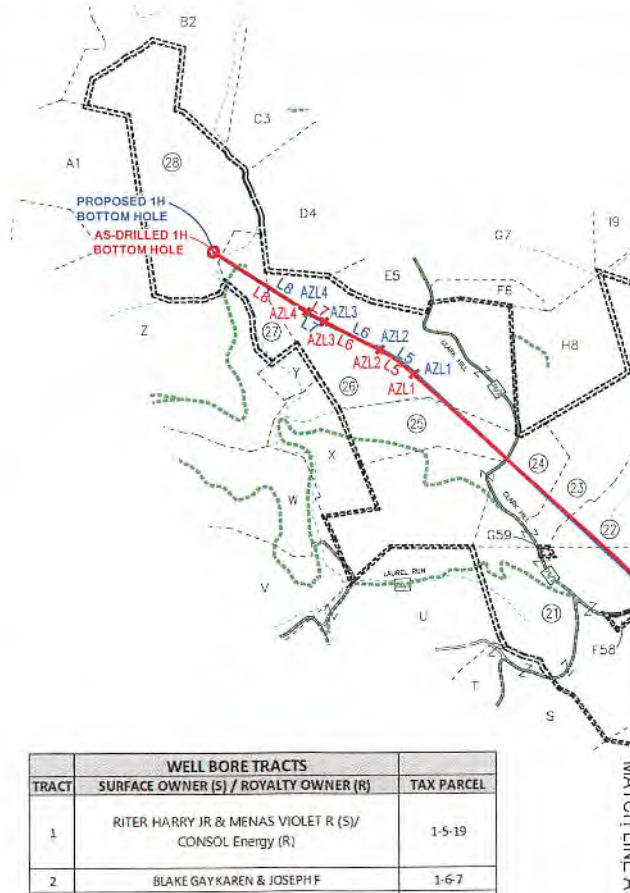

WELL BORE TRACTS		
TRACT	SURFACE OWNER (S) / ROYALTY OWNER (R)	TAX PARCEL
1	RITER HARRY JR & MENAS VIOLET R (S)/ CONSOL Energy (R)	1-5-19
2	BLAKE GAY KAREN & JOSEPH F	1-6-7
3	S&R INVESTMENTS	1-6-11
4	S&R INVESTMENTS	3-1-25
5	S&R INVESTMENTS	3-1-23
6	SHOWALTER THOMAS HRS	3-1-24
7	CONSOLIDATED GAS TRANS CORP	3-1-36
8	KOONTZ MICHAEL L KUHN SHAUN D	1-5-34
9	KOONTZ MICHAEL L KUHN SHAUN D	1-5-18
10	SEIDLER BRIAN	1-15-11
11	SEIDLER BRIAN	1-5-10
12	SEIDLER E DALE & NETTIE L	1-2-6,2
13	WV STATE COMMERCE BUREAU OF NAT RESOURCE DIVISION	1-2-6
14	WV STATE COMMERCE BUREAU OF NAT RESOURCES DIVISION	1-2-12
15	FERDA BRIAN T ET UX	7-27-15
16	FITZSIMMONS SCOTT M ET AL	7-27-14
17	FERDA BRIAN T ET UX	7-27-16
18	GEHO ANNIE L EST	7-27-21
19	W VA WILDLIFE RESOURCES	7-27-17
20	SCHANCK JOSEPH L	7-27-18
21	RIGGS JOHN E JR & DELANA	7-27-2
22	W VA WILDLIFE RESOURCES	7-24-1
23	MORGAN JAMES E - LIFE	7-26-14
24	MORGAN JAMES E - LIFE	7-28-4
25	MORGAN JAMES E - LIFE	7-28-3
26	HORNER JOHN M & TERESA L	7-19-36
27	HORNER JOHN M & TERESA L	7-19-33
28	MASON DIXON FARMS LLC	7-18-7

2000' 0 2000'
GRAPHIC SCALE IN FEET

REVISIONS:	COMPANY:	DATE: 10-30-2024	
	SWN Production Company, LLC	DRAWN BY: TMF	
	OPERATOR'S	SCALE: 1"=2000'	
	WELL #:	DRAWING NO: 2501169735	
	DISTRICT:	COUNTY:	STATE:
	CENTER	WETZEL	WV
			WELL LOCATION PLAT 3

09/12/2025




SURVEYOR/ENGINEER: 1-304-933-5453
1700 ANMOORE RD,
BRIDGEFORD, WV 26330

ADJOINING OWNERS TABLE		
TRACT	SURFACE OWNER	TAX PARCEL
A	WAYNE CARMINT REALTY LLC	3-1-26
B	WAYNE CARMINT REALTY LLC	3-5-2
C	WAYNE CARMINT REALTY LLC	3-5-2.1
D	LIBERTY HOLDING CO	3-5-32.2
E	GREEN JOSEPH A JR GREEN CHRISTOPHER S	1-6-13
F	S&R INVESTMENTS	1-6-10
G	GORBY STEPHEN H & BETH ANN	1-5-30
H	RITER HARRY JR MENAS VIOLET R	1-5-20
I	RITER HARRY JR MENAS VIOLET R	1-5-17
J	KOONTZ MICHAEL L KUHN SHAUN D	1-5-17.1
K	BROWN NEILA TRUST	1-5-9
L	WV STATE OF COMM BUREAU OF NATURAL RESOURCES DIVISION	1-5-9.1
M	WEST VIRGINIA DIVISION OF NATURAL RESOURCES	1-2-9
N	RINE LARRY ETAL	1-2-8
O	FERDA BRIAN T	1-2-5.1
P	MCINTIRE STEPHEN ROSS	1-2-5
Q	FERDA BRIAN T & VI-EVA	1-2-4
R	WADE EDWARD E JR	7-27-20
S	MICELI VINCENTO ET UX	7-28-6
T	COX CHRISTOPHER & NIKKI	7-28-7
U	RICHMOND MATTHEW ALLAN	7-28-5
V	RICHMOND CARL R & EILENE R	7-28-13
W	HARLAN SCOTT L & SHAWN D	7-28-1
X	MASON DIXON FARMS LLC	7-28-2
Y	BLAIR M ZACHARY	7-19-35
Z	BLAIR M ZACHARY	7-18-9
A1	MASON DIXON FARMS LLC	7-18-8.1
B2	MASON DIXON FARMS LLC	7-18-6
C3	MASON DIXON FARMS LLC	7-19-1
D4	HORNER JOHN M & TERESA L	7-19-32
E5	CHAMBERS MARY L	7-19-31
F6	HORNER JOHN M & TERESA L	7-19-30.1
G7	HORNER DELORES A - LIFE	7-19-30
H8	ROMACK VICTOR A	7-19-38
I9	GRIBBEN M PEGGY REVOCABLE LIVING TRUST	7-19-29
J10	GRIBBEN M PEGGY REVOCABLE LIVING TRUST	7-19-28
K11	FROMHART BRAD ET UX - LIFE	7-20-41
L12	UNDERDONK ALAN	7-16-25.1
M13	BURGE JUDITH A & VIRGINIA L BAILEY & SUELLEN MARLING - TOD	7-20-6
N14	GEHO ANNIE L EST	7-20-11
O15	BURLEY AMMON ET UX	7-20-12
P16	BURLEY AMMON	7-20-18
Q17	BURLEY AMMON A	7-20-24
R18	BURLEY AMON A	7-20-37
S19	GRESHAW JASON M & MARY L	7-25-2
T20	BROWN ANDREW C III	7-25-6
U21	HARRINGTON CLYDE F	7-25-7
V22	W VA DEPT OF COMMERCE DIV OF NATURAL RESOURCES	7-25-9
W23	CONAWAY THOMAS EARL JR & CAROLYN K STOWE	7-25-12
X24	CONAWAY THOMAS E	7-23-1
Y25	PRENDERGAST MICHAEL J & SUELLEN LEMLEY	7-23-26
Z26	WADE MICHAEL CLAY & MCCLELLAND LAWRENCE W TOD ET AL	7-24-6
A27	VELLEKOOP PETER B ET UX - TOD	7-27-13
B28	VELLEKOOP PETER B ET UX - TOD	7-27-11
C29	VELLEKOOP PETER B ET UX - TOD	7-27-10.1
D30	VELLEKOOP PETER B ET UX - TOD	7-26-6.2
E31	VELLEKOOP PETER B ET UX - TOD	7-26-6.1
F32	GEDEON DANIEL D ET UX	7-26-6
G33	YOCUM JOSEPH LEE & MICHAEL D	7-26-9
H34	CONSOLIDATED GAS SUPPLY CORP	7-26-8
*HIGHLIGHTED PARCELS MAY BE IMPACTED DURING DRILLING.		

TRACT	SURFACE OWNER	TAX PARCEL
I35	BUTLER JOHN M & USA A	7-26-11.1
J36	HUNDRED RESOURCES INC	7-26-11
K37	HORNER DELORES A	7-26-10
L38	DEBOLD HOWARD L ET UX	7-27-2.2
M39	RIGGS JOHN E & DALENA	7-27-2.1
N40	RIGGS DALENA ET VIR	7-27-3.1
O41	YOCUM JOSEPH LEE & MICHAEL D	7-27-5
P42	OCHSENBEIN RICHARD L	7-27-9
Q43	BURGE DELORES E ET AL	7-27-10
R44	LONG LONNY DAVID & LINDA SUE	1-3-2.1
S45	ABEREGG D W EST & ABEREGG WILLIAM D ETAL L/E ABEREGG DA	1-3-2
T46	WILLIAMS KATHERINE E TRUST	1-3-1
U47	SEIDLER EARL DALE & NETTIE	1-2-6.1
V48	BLACKROCK ENTERPRISES LLC	1-6-1
W49	SEIDLER BRIAN	1-6-3
X50	BERRY LAWRENCE C & DOROTHY J	1-6-8
Y51	MCGUFFIE ARCH	1-6-5
Z52	MILLER HARVEY	3-1-7
A53	WAYNE CARMINT REALTY LLC	3-1-27
B54	S&R INVESTMENTS	3-5-1
C55	CONSOLIDATED GAS TRANSMISSION CORPORATION	1-6-9
D56	UNKNOWN	1-2-11
E57	SEIDLER E DALE & NETTIE L	1-5-10.1
F58	RIGGS JOHN E JR & DELANA	7-27-1
G59	WADE SAMUEL C - TOD	7-27-2.3
H60	MILLIKEN KEVIN R ETAL	3-1-8
I61	PHILLIPS JR CHARLES R	3-1-22
J62	WAYNE CARMINT REALTY LLC	3-1-29
K63	WAYNE CARMINT REALTY LLC	3-1-28
*HIGHLIGHTED PARCELS MAY BE IMPACTED DURING DRILLING.		

REVISIONS:	COMPANY:	DATE: 10-30-2024	
	SWN Production Company, LLC	DRAWN BY: TW	
	OPERATOR'S	SCALE: N/A	
	WELL #:	DRAWING NO. 09/12/2025	
	DISTRICT:	COUNTY:	WELL LOCATION PLAT 4
	CENTER	WETZEL	
		STATE:	
		WV	

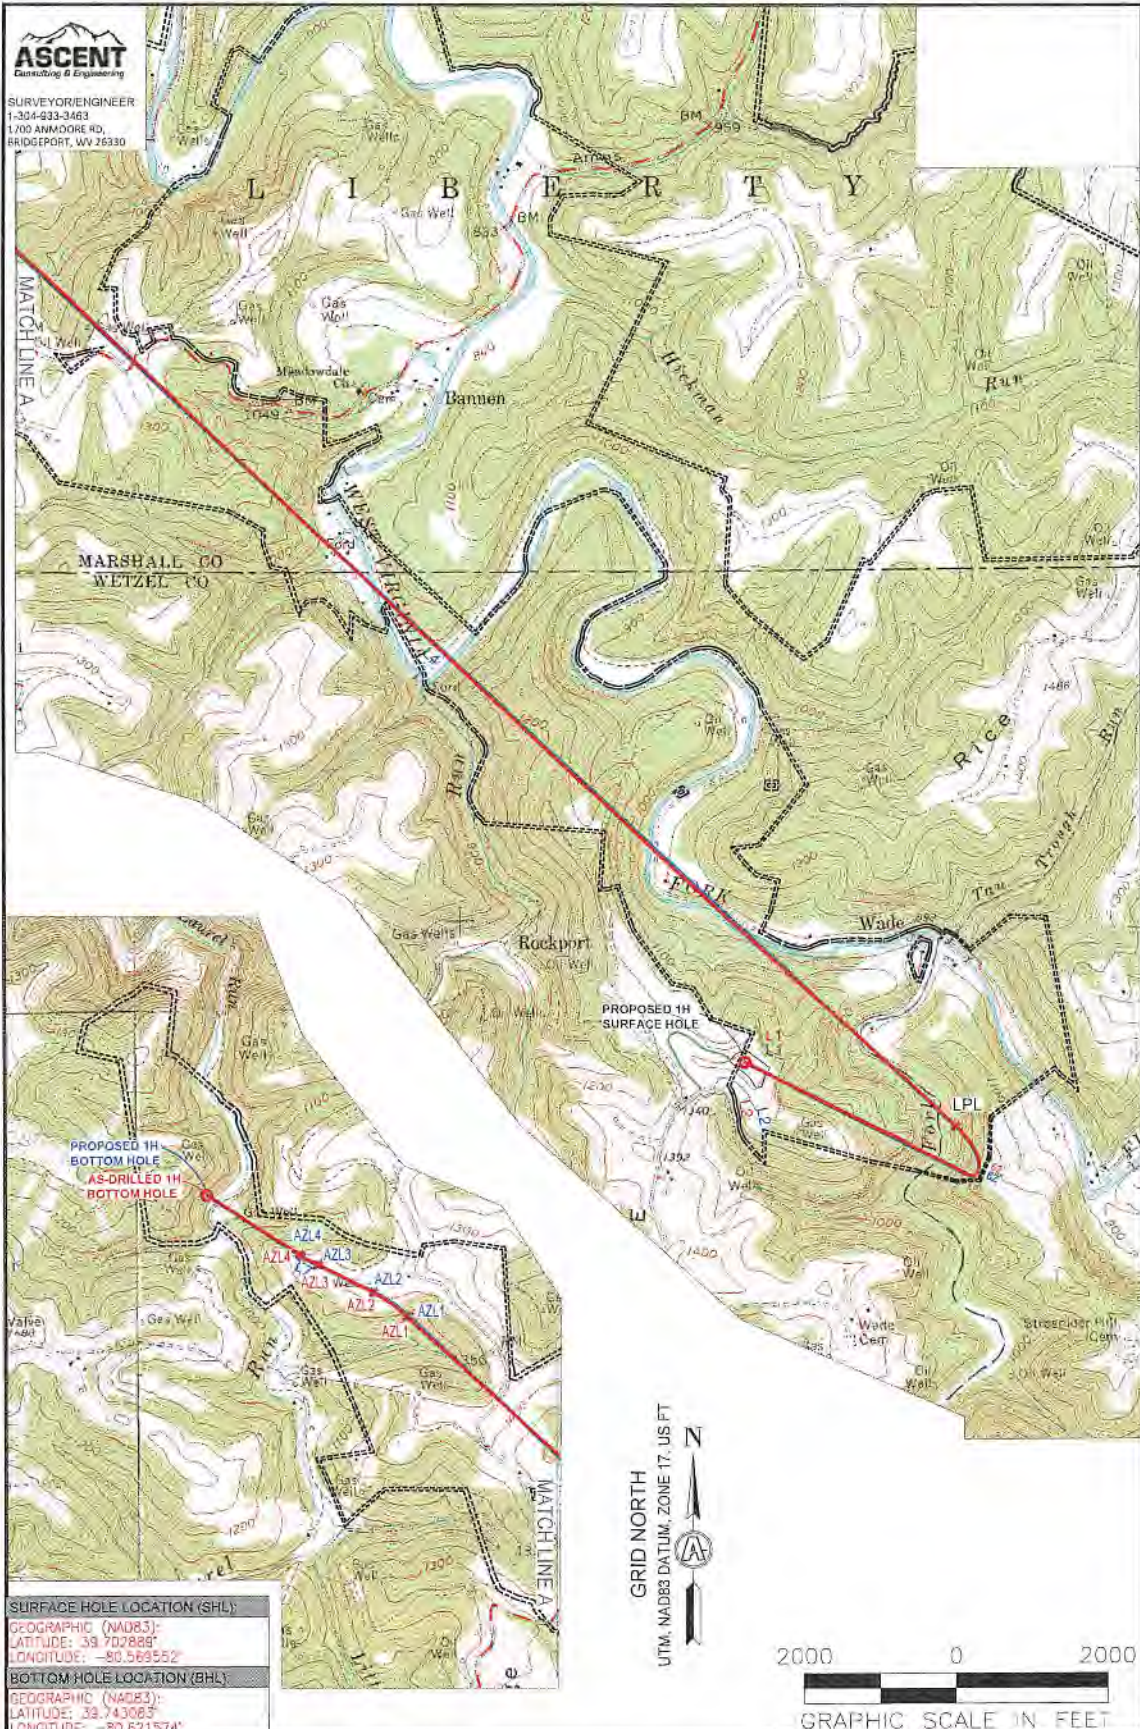


SURFACE HOLE LOCATION (SHL):
GEOGRAPHIC (NAD83):
LATITUDE: 39.702888°
LONGITUDE: -80.569552°

BOTTOM HOLE LOCATION (BHL):
GEOGRAPHIC (NAD83):
LATITUDE: 39.743083°
LONGITUDE: -80.621574°

- NOTES ON SURVEY**
1. SURFACE AND ROYALTY OWNER INFORMATION AND THEIR BOUNDARIES SHOWN HEREIN WERE PLOTTED FROM DEEDS AND/OR TAX PARCEL MAPS PROVIDED BY CLIENT AND/OR FIELD LOCATIONS.
 2. THIS PLAN DOES NOT REPRESENT A BOUNDARY SURVEY OF THE PARCELS SHOWN HEREON.
 3. ALL ASSETS ARE GRID NORTH UNLESS OTHERWISE SPECIFIED.

GRID NORTH
UTM, NAD83 DATUM, ZONE 17, US FT

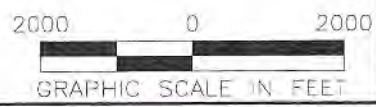


- LEGEND:**
- PROPOSED SURFACE HOLE / BOTTOM HOLE
 - EXISTING / PRODUCING WELLHEAD
 - LPL: LANDING POINT LOCATION
 - ACCESS ROAD
 - PUBLIC ROAD
 - ACCESS ROAD TO PREV. SITE
 - LEASE BOUNDARY
 - PROPOSED PATH
 - AS-DRILLED PATH

WELL OPERATOR: SWN PRODUCTION COMPANY, LLC		WELL (FARM) NAME: RITER WTZ		WELL # 1H	SERIAL # XXXX
ADDRESS: 1300 FORT PIERPONT DRIVE, SUITE 201		COUNTY - CODE WETZEL - 103	DISTRICT: CENTER	09/12	
SURFACE OWNER: HARRY RITER, JR. & VIOLET R. MENAS		USGS 7 1/2 QUADRANGLE MAP NAME LITTLETON, WV-PA			

09/12/2025



SURVEYOR/ENGINEER:
1-304-933-3463
1700 ANMOORE RD,
BRIDGEPORT, WV 26330

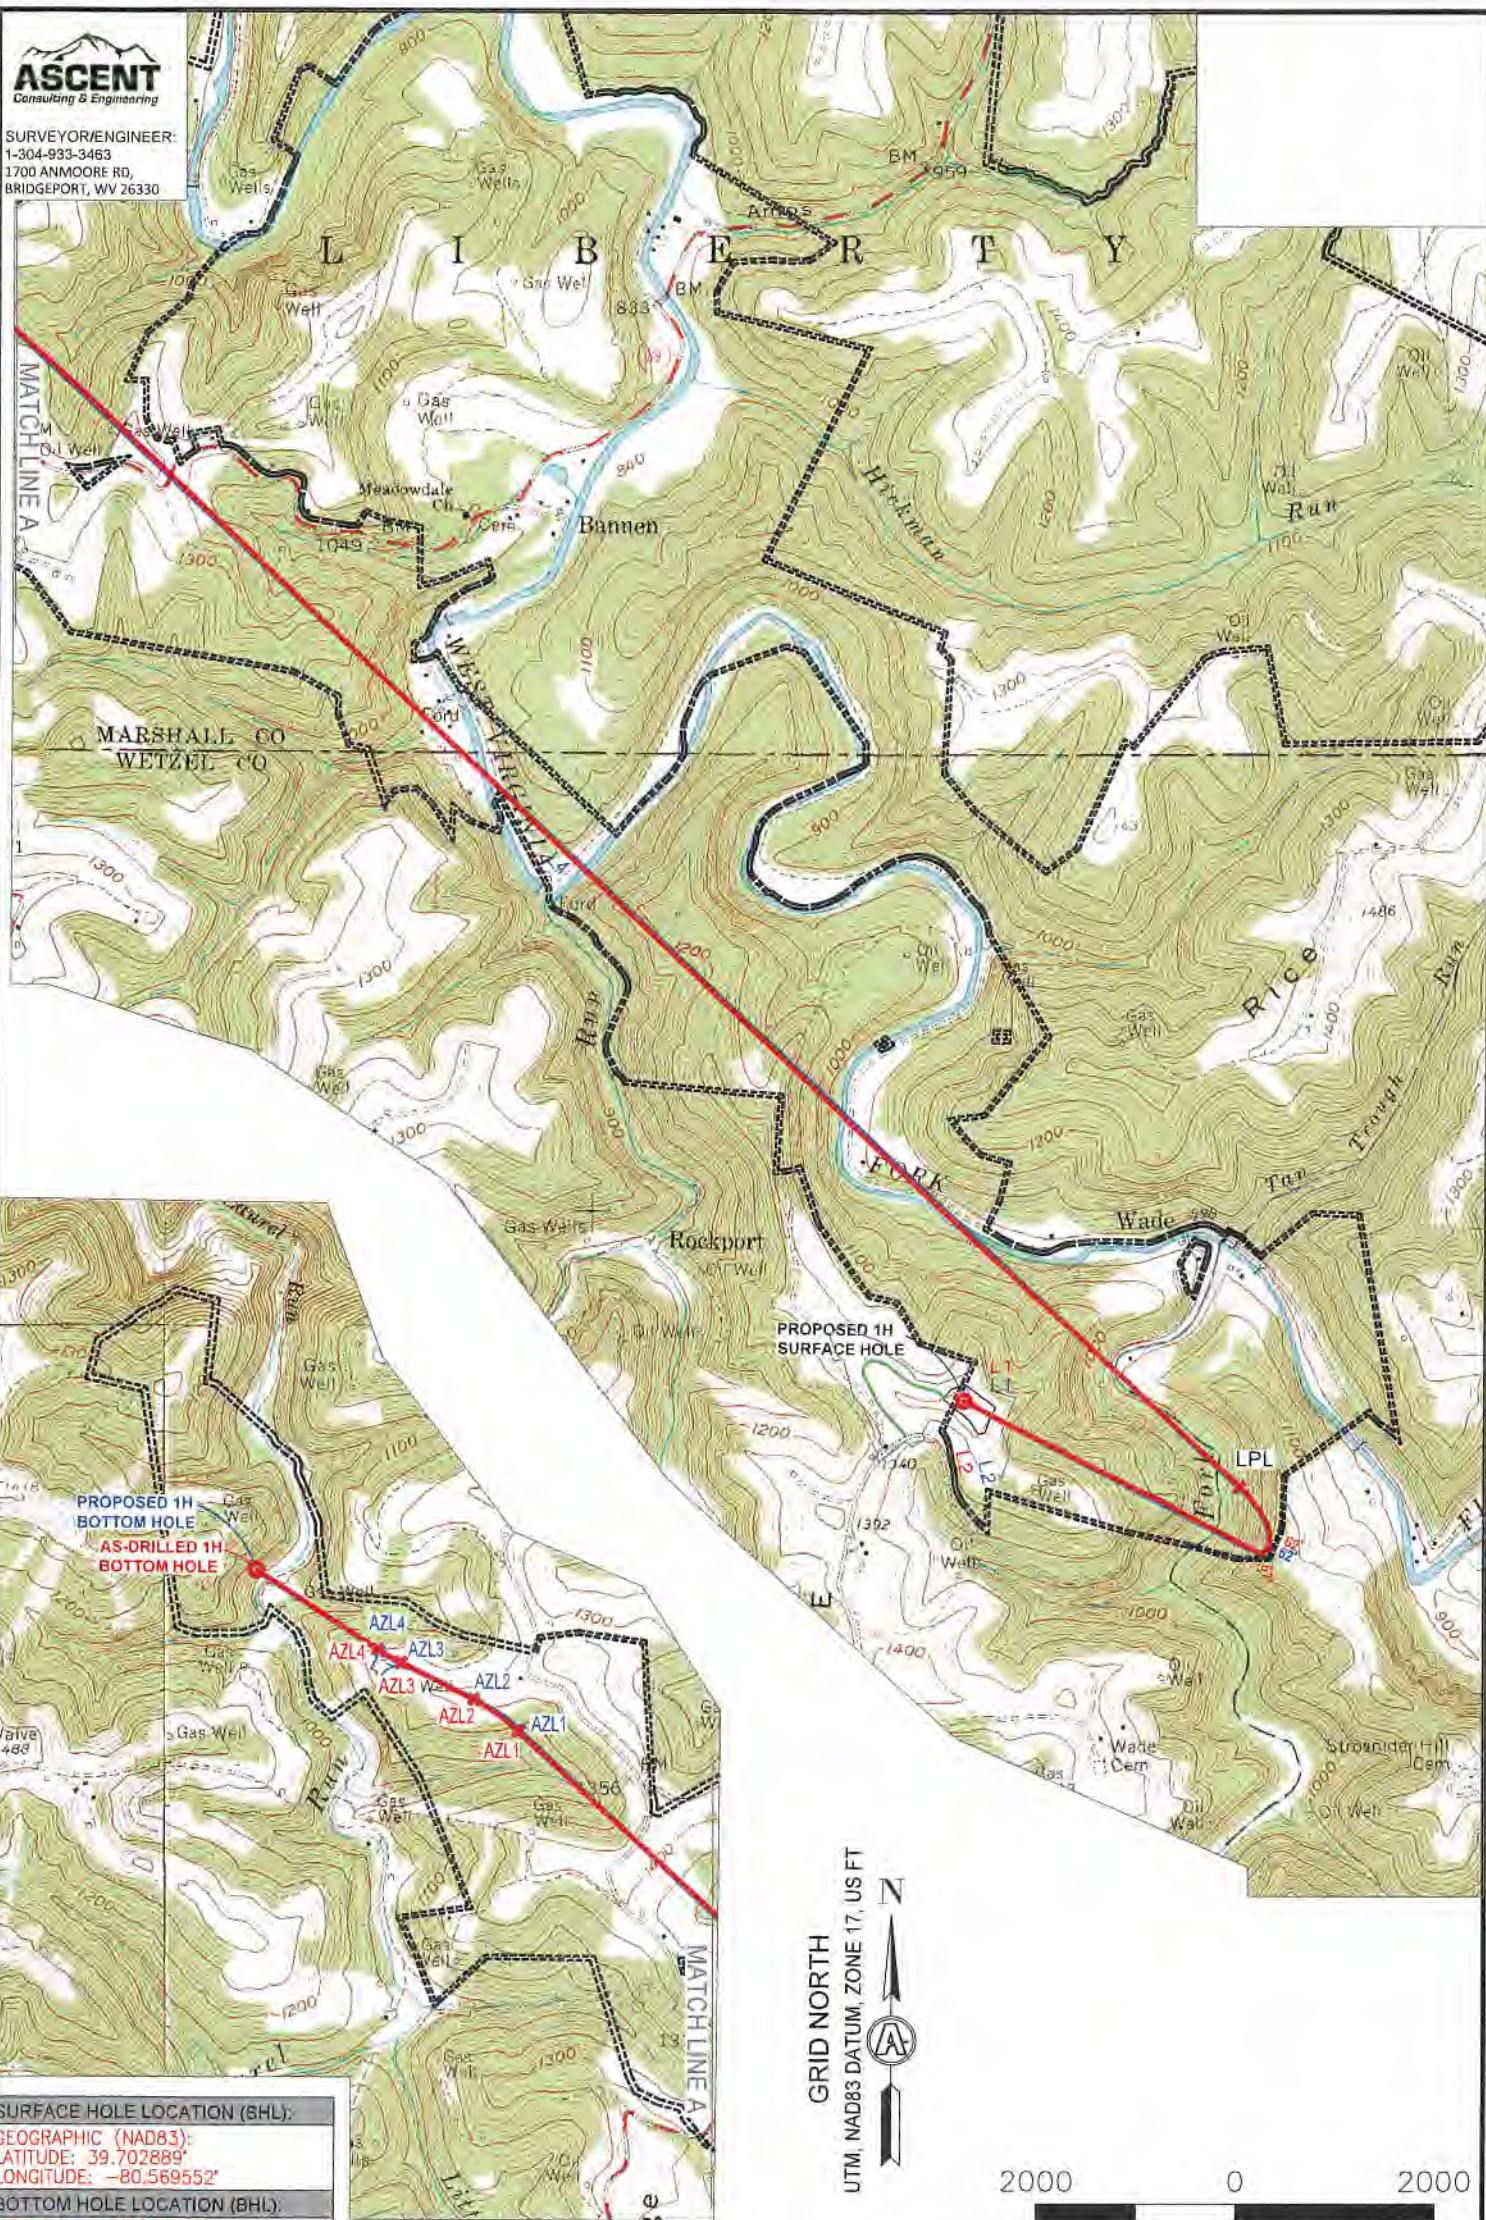

SURFACE HOLE LOCATION (SHL):

GEOGRAPHIC (NAD83):
LATITUDE: 39.702889°
LONGITUDE: -80.569552°

BOTTOM HOLE LOCATION (BHL):

GEOGRAPHIC (NAD83):
LATITUDE: 39.743083°
LONGITUDE: -80.621574°

NOTES ON SURVEY

1. SURFACE AND ROYALTY OWNER INFORMATION AND THEIR BOUNDARIES SHOWN HEREON WERE PLOTTED FROM DEEDS AND/OR TAX PARCEL MAPS PROVIDED BY CLIENT AND/OR FIELD LOCATIONS.
2. THIS PLAT DOES NOT REPRESENT A BOUNDARY SURVEY OF THE PARCELS SHOWN HEREON.
4. ALL INSETS ARE GRID NORTH UNLESS OTHERWISE DEPICTED

GRID NORTH
UTM, NAD83 DATUM, ZONE 17, US FT



2000 0 2000



GRAPHIC SCALE 09/12/2025

LEGEND:

- PROPOSED SURFACE HOLE / BOTTOM HOLE
- EXISTING / PRODUCING WELLHEAD
- LPL LANDING POINT LOCATION
- FLOOD PLAIN
- ACCESS ROAD
- PUBLIC ROAD
- ACCESS ROAD TO PREV. SITE
- LEASE BOUNDARY
- PROPOSED PATH
- ASDRILLED PATH

WELL OPERATOR:
SWN PRODUCTION COMPANY, LLC

ADDRESS:
1300 FORT PIERPONT DRIVE, SUITE 201

SURFACE OWNER:
HARRY RITER, JR. & VIOLET R. MENAS

WELL (FARM) NAME:
RITER WTZ

COUNTY - CODE
WETZEL - 103

DISTRICT; CENTER

USGS 7 1/2 QUADRANGLE MAP NAME
LITTLETON, WV-PA

WELL #
1H

SERIAL #
XXXX



ASCENT
Consulting & Engineering

SURVEYOR/ENGINEER:
1-304-933-3463
1700 ANMOORE RD,
BRIDGEPORT, WV 26330

SURFACE HOLE LOCATION (SHL):
GEOGRAPHIC (NAD83):
LATITUDE: 39.702889°
LONGITUDE: -80.569552°



BOTTOM HOLE LOCATION (BHL):
GEOGRAPHIC (NAD83):
LATITUDE: 39.743083°
LONGITUDE: -80.621574°

NOTES ON SURVEY

1. SURFACE AND ROYALTY OWNER INFORMATION AND THEIR BOUNDARIES SHOWN HEREON WERE PLOTTED FROM DEEDS AND/OR TAX PARCEL MAPS PROVIDED BY CLIENT AND/OR FIELD LOCATIONS.
2. THIS PLAT DOES NOT REPRESENT A BOUNDARY SURVEY OF THE PARCELS SHOWN HEREON.
4. ALL INSETS ARE GRID NORTH UNLESS OTHERWISE DEPICTED

WELL OPERATOR: SWN PRODUCTION COMPANY, LLC		WELL (FARM) NAME: RITER WTZ		WELL # 1H	SERIAL # XXXX
ADDRESS: 1300 FORT PIERPONT DRIVE, SUITE 201		COUNTY - CODE WETZEL - 103	DISTRICT; CENTER		
SURFACE OWNER: HARRY RITER, JR. & VIOLET R. MENAS		USGS 7 1/2 QUADRANGLE MAP NAME LITTLETON, WV-PA			

- LEGEND:**
- PROPOSED SURFACE HOLE / BOTTOM HOLE
 - EXISTING / PRODUCING WELLHEAD
 - LPL LANDING POINT LOCATION
 - FLOOD PLAIN
 - ACCESS ROAD
 - PUBLIC ROAD
 - ACCESS ROAD TO PREV. SITE
 - LEASE BOUNDARY
 - PROPOSED PATH
 - ASDRILLED PATH

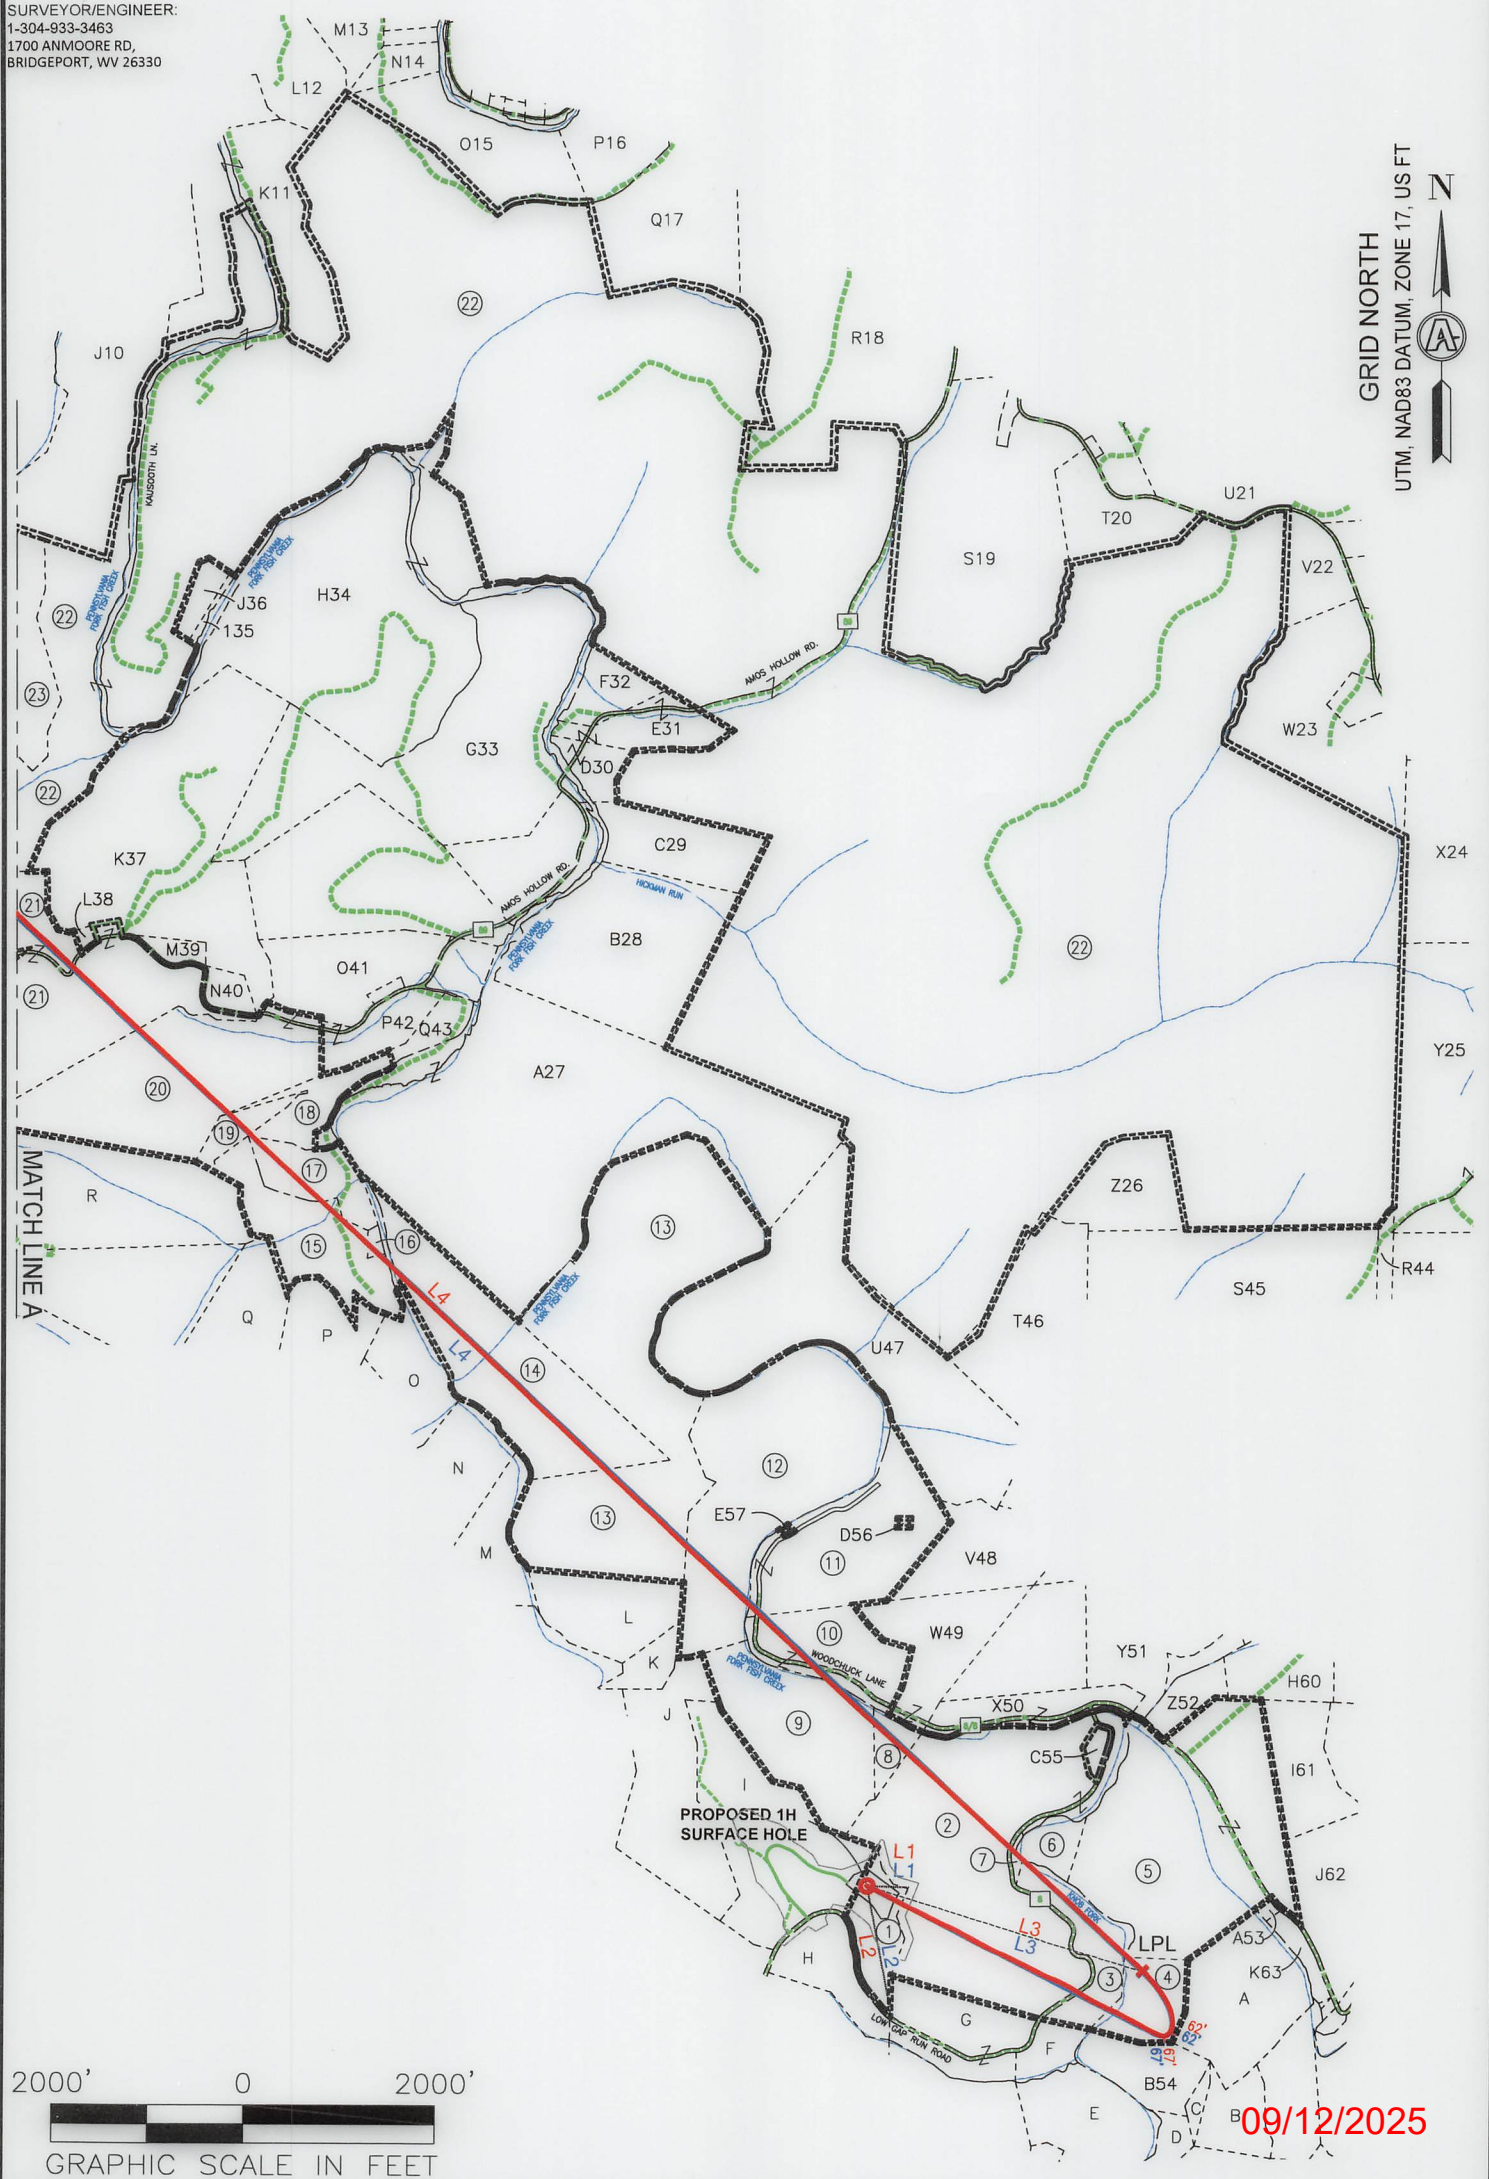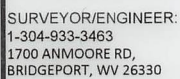

REVISIONS:

COMPANY:

SWN
Production Company, LLC

SWH $\frac{R^2}{A} \rightarrow V^{+ \odot}$
Production Company™

OPERATOR'S

RITER WTZ
1H

DATE: 10-30-2024

WELL #:

DISTRICT:
CENTER

COUNTY:
WETZEL

STATE:
WV

DRAWN BY: TMF

SCALE: 1"=2000'


DRAWING NO: 2549

WELL LOCATION PLAT 2




SURVEYOR/ENGINEER:
1-304-933-3463
1700 ANMOORE RD,
BRIDGEPORT, WV 26330

GRID NORTH
UTM, NAD83 DATUM, ZONE 17, US FT

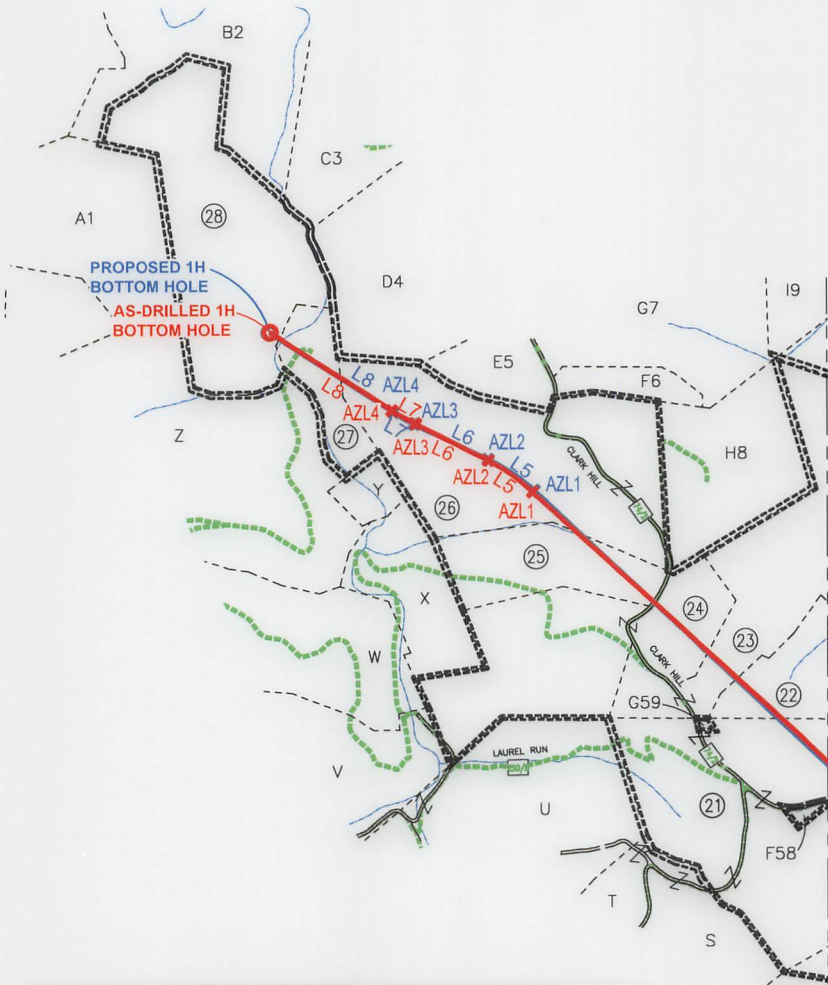

WELL BORE TRACTS		
TRACT	SURFACE OWNER (S) / ROYALTY OWNER (R)	TAX PARCEL
1	RITER HARRY JR & MENAS VIOLET R (S)/ CONSOL Energy (R)	1-5-19
2	BLAKE GAY KAREN & JOSEPH F	1-6-7
3	S&R INVESTMENTS	1-6-11
4	S&R INVESTMENTS	3-1-25
5	S&R INVESTMENTS	3-1-23
6	SHOWALTER THOMAS HRS	3-1-24
7	CONSOLIDATED GAS TRANS CORP	3-1-36
8	KOONTZ MICHAEL L KUHN SHAUN D	1-5-34
9	KOONTZ MICHAEL L KUHN SHAUN D	1-5-18
10	SEIDLER BRIAN	1-15-11
11	SEIDLER BRIAN	1-5-10
12	SEIDLER E DALE & NETTIE L	1-2-6.2
13	WV STATE COMMERCE BUREAU OF NAT RESOURCE DIVISION	1-2-6
14	WV STATE COMMERCE BUREAU OF NAT RESOURCES DIVISION	1-2-12
15	FERDA BRIAN T ET UX	7-27-15
16	FITZSIMMONS SCOTT M ET AL	7-27-14
17	FERDA BRIAN T ET UX	7-27-16
18	GEHO ANNIE L EST	7-27-21
19	W VA WILDLIFE RESOURCES	7-27-17
20	SCHANCK JOSEPH L	7-27-18
21	RIGGS JOHN E JR & DELANA	7-27-2
22	W VA WILDLIFE RESOURCES	7-24-1
23	MORGAN JAMES E - LIFE	7-26-14
24	MORGAN JAMES E - LIFE	7-28-4
25	MORGAN JAMES E - LIFE	7-28-3
26	HORNER JOHN M & TERESA L	7-19-36
27	HORNER JOHN M & TERESA L	7-19-33
28	MASON DIXON FARMS LLC	7-18-7

MATCH LINE A

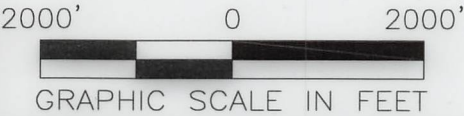

09/12/2025

REVISIONS:	COMPANY:	SWN Production Company, LLC		SWN <i>Riter WTZ</i> Production Company™
	OPERATOR'S	RITER WTZ		DATE: 10-30-2024
	WELL #:	1H		DRAWN BY: TMF
	DISTRICT:	COUNTY:	STATE:	SCALE: 1"=2000'
	CENTER	WETZEL	WV	DRAWING NO: 2549
				WELL LOCATION PLAT 3



SURVEYOR/ENGINEER: 1-304-933-3463
1700 ANMOORE RD,
BRIDGEPORT, WV 26330

ADJOINING OWNERS TABLE		
TRACT	SURFACE OWNER	TAX PARCEL
A	WAYNE CARMINT REALTY LLC	3-1-26
B	WAYNE CARMINT REALTY LLC	3-5-2
C	WAYNE CARMINT REALTY LLC	3-5-2.1
D	LIBERTY HOLDING CO	3-5-32.2
E	GREEN JOSEPH A JR GREEN CHRISTOPHER S	1-6-13
F	S&R INVESTMENTS	1-6-10
G	GORBY STEPHEN H & BETH ANN	1-5-30
H	RI TER HARRY JR MENAS VIOLET R	1-5-20
I	RI TER HARRY JR MENAS VIOLET R	1-5-17
J	KOONTZ MICHAEL L KUHN SHAUN D	1-5-17.1
K	BROWN NEIL A TRUST	1-5-9
L	WV STATE OF COMM BUREAU OF NATURAL RESOURCES DIVISION	1-5-9.1
M	WEST VIRGINIA DIVISION OF NATURAL RESOURCES	1-2-9
N	RINE LARRY ETAL	1-2-8
O	FERDA BRIAN T	1-2-5.1
P	MCINTIRE STEPHEN ROSS	1-2-5
Q	FERDA BRIAN T & VI-EVA	1-2-4
R	WADE EDWARD E JR	7-27-20
S	MICELI VINCENZO ET UX	7-28-6
T	COX CHRISTOPHER & NIKKI	7-28-7
U	RICHMOND MATTHEW ALLAN	7-28-5
V	RICHMOND CARL R & EILENE R	7-28-13
W	HARLAN SCOTT L & SHAWN D	7-28-1
X	MASON DIXON FARMS LLC	7-28-2
Y	BLAIR M ZACHARY	7-19-35
Z	BLAIR M ZACHARY	7-18-9
A1	MASON DIXON FARMS LLC	7-18-8.1
B2	MASON DIXON FARMS LLC	7-18-6
C3	MASON DIXON FARMS LLC	7-19-1
D4	HORNER JOHN M & TERESA L	7-19-32
E5	CHAMBERS MARY L	7-19-31
F6	HORNER JOHN M & TERESA L	7-19-30.1
G7	HORNER DELORSE A - LIFE	7-19-30
H8	ROMACK VICTOR A	7-19-38
I9	GRIBBEN M PEGGY REVOCABLE LIVING TRUST	7-19-29
J10	GRIBBEN M PEGGY REVOCABLE LIVING TRUST	7-19-28
K11	FROMHART BRAD ET UX - LIFE	7-20-41
L12	UNDERDONK ALAN	7-16-25.1
M13	BURGE JUDITH A & VIRGINIA L BAILEY & SUELLEN MARLING - TOD	7-20-6
N14	GEHO ANNIE L EST	7-20-11
O15	BURLEY AMMON ET UX	7-20-12
P16	BURLEY AMMON	7-20-18
Q17	BURLEY AMMON A	7-20-24
R18	BURLEY AMON A	7-20-37
S19	GRESHAW JASON M & MARY L	7-25-2
T20	BROWN ANDREW C III	7-25-6
U21	HARRINGTON CLYDE F	7-25-7
V22	W VA DEPT OF COMMERCE DIV OF NATURAL RESOURCES	7-25-9
W23	CONAWAY THOMAS EARL JR & CAROLYN K STOWE	7-25-12
X24	CONAWAY THOMAS E	7-23-1
Y25	PRENDERGAST MICHAEL J & SUELLEN LEMLEY	7-23-26
Z26	WADE MICHAEL CLAY & MCCELLAND LAWRENCE W - TOD ET AL	7-24-6
A27	VELLEKOOP PETER B ET UX - TOD	7-27-13
B28	VELLEKOOP PETER B ET UX - TOD	7-27-11
C29	VELLEKOOP PETER B ET UX - TOD	7-27-10.1
D30	VELLEKOOP PETER B ET UX - TOD	7-26-6.2
E31	VELLEKOOP PETER B ET UX - TOD	7-26-6.1
F32	GEDEON DANIEL D ET UX	7-26-6
G33	YOCUM JOSEPH LEE & MICHAEL D	7-26-9
H34	CONSOLIDATED GAS SUPPLY CORP	7-26-8
*HIGHUGHTED PARCELS MAY BE IMPACTED DURING DRILLING.		

TRACT	SURFACE OWNER	TAX PARCEL
I35	BUTLER JOHN M & USA A	7-26-11.1
J36	HUNDRED RESOURCES INC	7-26-11
K37	HORNER DELORSE A	7-26-10
L38	DEBOLD HOWARD L ET UX	7-27-2.2
M39	RIGGS JOHN E & DALENA	7-27-2.1
N40	RIGGS DALENA ETVIR	7-27-3.1
O41	YOCUM JOSEPH LEE & MICHAEL D	7-27-5
P42	OCHSENBEIN RICHARD L	7-27-9
Q43	BURGE DELORES E ET AL	7-27-10
R44	LONG LONNY DAVID & LINDA SUE	1-3-2.1
S45	ABEREGG D W EST & ABEREGG WILLIAM D ETAL L/E ABEREGG DA	1-3-2
T46	WILLIAMS KATHERINE E TRUST	1-3-1
U47	SEIDLER EARL DALE & NETTIE	1-2-6.1
V48	BLACKROCK ENTERPRISES LLC	1-6-1
W49	SEIDLER BRIAN	1-6-3
X50	BERRY LAWRENCE C & DOROTHY J	1-6-8
Y51	MCGUFFIE ARCH	1-6-5
Z52	MILLER HARVEY	3-1-7
A53	WAYNE CARMINT REALTY LLC	3-1-27
B54	S&R INVESTMENTS	3-5-1
C55	CONSOLIDATED GAS TRANSMISSION CORPORATION	1-6-9
D56	UNKOWN	1-2-11
E57	SEIDLER E DALE & NETTIE L	1-5-10.1
F58	RIGGS JOHN E JR & DELANA	7-27-1
G59	WADE SAMUEL C - TOD	7-27-2.3
H60	MILLIKEN KEVIN R ETAL	3-1-8
I61	PHILLIPS JR CHARLES R	3-1-22
J62	WAYNE CARMINT REALTY LLC	3-1-29
K63	WAYNE CARMINT REALTY LLC	3-1-28
*HIGHLIGHTED PARCELS MAY BE IMPACTED DURING DRILLING.		

09/12/2025

REVISIONS:

COMPANY:

SWN
Production Company, LLC

SWN *R₂-V⁺0*
Production Company™

OPERATOR'S

RI TER WTZ

DATE: 10-30-2024

WELL #:

1H

DRAWN BY: TMF

DISTRICT:
CENTER

COUNTY:
WETZEL

STATE:
WV

SCALE: N/A

DRAWING NO: 2549

WELL LOCATION PLAT 4