

Tesla 9H
 Tesla
 EQT Production Company

 LATITUDE 39° 35' 00" BH: 1,150'
 LONGITUDE 80° 30' 00" BH: 14,365'

NOTES ON SURVEY

- COORDINATES SYSTEM IS UTM, NAD 83 DATUM, ZONE 17, U.S. FOOT AND WELL COORDINATES ESTABLISHED USING SURVEY GRADE GPS.
- SURFACE AND ROYALTY OWNER INFORMATION AND THEIR BOUNDARIES SHOWN HEREON WERE PLOTTED FROM DEEDS AND/OR TAX PARCEL MAPS PROVIDED BY CLIENT AND FIELD LOCATIONS.
- THIS PLAT DOES NOT REPRESENT A BOUNDARY SURVEY OF THE PARCELS SHOWN HEREON.
- NO DWELLINGS AND BUILDINGS WITHIN 625 FEET OF PROPOSED CENTER OF PAD.
- NO WATER WELLS OR DEVELOPED SPRINGS WITHIN 250 FEET OF PROPOSED WELL.
- NO PERENNIAL STREAMS, LAKES, PONDS, RESERVOIRS OR WETLANDS WITHIN 100 FEET OF THE LIMITS OF DISTURBANCE.
- NO NATURALLY PRODUCING "TROUT" STREAM WITHIN 300 FEET OF LIMITS OF DISTURBANCE.

LEGEND

- Active Well Location
- Plugged Well Location
- Abandoned Well
- Close Red Markings Area
- Surface Tract Identification
- Proposed Gas Well
- Located Corner, as noted
- Surface Tract Lines (Surveyed)
- Surface Tract Lines (Tax Map)
- Reference Line
- Permitted Lateral
- As-drilled Lateral
- Lease Boundary
- Creek or Drain
- WV County Route
- WV State Route

I, the undersigned, hereby certify that this plat is correct to the best of my knowledge and belief and shows all the information required by law and the regulations issued and prescribed by the Department of Environmental Protection.

L. L. S. 2394

RECEIVED
Office Of Oil and Gas
OCT 17 2025
WV Department of
Environmental Protection

FILE NO: _____

DRAWING NO: _____

SCALE: 1" = 2000'

MINIMUM DEGREE OF ACCURACY: 1:2500

PROVEN SOURCE OF ELEVATION: NGS CORS Station

DATE: March 27 20 25

OPERATORS WELL NO: Tesla 9H

API WELL NO: 47 - 103 - 03664

STATE COUNTY PERMIT

WELL TYPE: ☐ OIL ☒ GAS ☐ LIQUID INJECTION ☐ WASTE DISPOSAL

(IF GAS) PRODUCTION: ☐ STORAGE ☐ DEEP ☒ SHALLOW

LOCATION ELEVATION: 1320' WATERSHED: Fishing Creek QUADRANGLE: Glover Gap

DISTRICT: Grant COUNTY: Wetzel

SURFACE OWNER: Harrison County Coal Resources & EQT Production Company ACREAGE: 47.3 ±

ROYALTY OWNER: William M. Peterson, Jr., et al. LEASE NO: 129822001 ACREAGE: 4.564 ±

PROPOSED WORK: ☒ DRILL ☐ CONVERT ☐ DRILL DEEPER ☒ FRACTURE OR STIMULATE ☐ PLUG OFF OLD FORMATION

☐ PERFORATE NEW FORMATION ☐ OTHER PHYSICAL CHANGE IN WELL (SPECIFY)

☐ PLUG AND ABANDON ☐ CLEAN OUT AND REPLUG TARGET FORMATION: Marcellus ESTIMATED DEPTH: 7,736'

WELL OPERATOR: EQT Production Company DESIGNATED AGENT: Joseph C Mallow

ADDRESS: 400 Woodcliff Drive ADDRESS: 427 Midstate Drive

Canonsburg, PA 15317 Clarksburg, WV 26301


09/04/2026

Tesla 9H Tesla EQT Production Company									
Tract ID	Tax Map No.	Parcel No.	County	District	Surface Tract Owner	Acres			
1	31	1.0	Wetzel	Grant	Harrison County Coal Resources & EQT Production Company	47.30			
2	25	44.0	Wetzel	Grant	John E. Reppard Est & Mike Ross INC.	52.00			
3	30	13.0	Wetzel	Grant	Brooks Lee & Lisa Kay Brown	75.00			
4	25	46.0	Wetzel	Grant	Walther B & Ross Lee Smith	0.54			
5	25	40.0	Wetzel	Grant	Walther B & Ross Lee Smith	57.51			
6	25	39.0	Wetzel	Grant	Walther B & Ross Lee Smith	74.00			
7	25	21.0	Wetzel	Grant	Coastal Forest Resources Co.	267.82			
8	25	30.0	Wetzel	Grant	George P. Anderson	162.80			
9	25	11.0	Wetzel	Grant	J.S. Smith & Joseph R. Smith	18.00			
10	25	12.0	Wetzel	Grant	Clifford I. Insuringer Est & Joseph R. Smith	25.00			
11	25	4.0	Wetzel	Grant	Larry G. & Roberta J. Jones	53.61			
12	20	17.0	Wetzel	Grant	David Michael Burr	30.98			
13	20	17.1	Wetzel	Grant	Equitrans, L.P.	12.76			
14	20	18.0	Wetzel	Grant	Equitrans, L.P.	107.93			
15	20	6.0	Wetzel	Grant	Wayne L. Jones & Harry A. Holbert Jr.	101.92			

Lease	Owner	Acres
129822001	William M. Peterson, Jr., et al.	4,564 ac.
175061000	OXY USA Inc., et al.	5.50 ac of 31,151.581 ac
266790001	Stone Hill Minerals Holdings, LLC	55.92 ac
237002001	EQT Production Company, et al.	75.54 ac
140111000	EQT TGH Exploration II LLC	57.5 ac
42539	Patfinder Resources IV, LLC	87 ac
227851001	AMP IV, LP, et al.	530.25 ac
100465000	DUK Oil and Gas, LLC, et al.	217.95837 ac
227853001	AMP V, LP, et al.	523 ac
116244001	MAP2012-OK, et al.	70 ac
239080000	EQT TGH Exploration LLC, et al.	100 ac
124450003	Ann W. Clutter, et al.	102.5 ac

TESLA PAD

TESLA 17H 103-03668 ○
 TESLA 15H 103-03667 ○
 TESLA 13H 103-03666 ○
 TESLA 11H 103-03665 ○
TESLA 9H 103-03664 ○
 TESLA 7H 103-03663 ○
 TESLA 5H 103-03662 ○
 TESLA 3H 103-03661 ○
 TESLA 1H 103-03660 ○

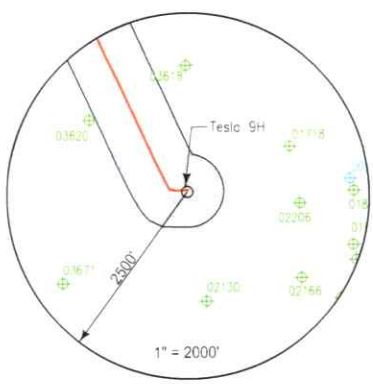

Well References

Dog Wood Ref Stake

N50°20'13"W 425' N30°40'02"E 393'

1" = 1000' TESLA 9H

Notes:
 TESLA 9H coordinates are:
 NAD 27 N: 370,534.316 E: 1,722,282.473
 NAD 27 Lat: 39.513157 Long: -80.484367
 NAD 83 UTM N: 4,373,861.055 E: 544,341.434
 TESLA 9H Landing Point coordinates are:
 NAD 27 N: 371,113.410 E: 1,721,754.910
 NAD 27 Lat: 39.514731 Long: -80.486260
 NAD 83 UTM N: 4,374,034.803 E: 544,177.769
 TESLA 9H Bottom Hole coordinates are:
 NAD 27 N: 381,758.870 E: 1,716,795.010
 NAD 27 Lat: 39.543806 Long: -80.504261
 NAD 83 UTM N: 4,377,252.873 E: 542,612.686
 West Virginia Coordinates system of 1927 (North Zone) based upon Differential GPS Measurements. Plat orientation. Corner and well ties are based upon the grid north meridian. Well location references are based upon the grid north meridian. UTM coordinates are NAD83, Zone 17, Meters.



I, the undersigned, hereby certify that this plat is correct to the best of my knowledge and belief and shows all the information required by law and the regulations issued and prescribed by the Department of Environmental Protection.


L. L. S. 2394


RECEIVED
 Office Of Oil and Gas
OCT 17 2025
 WV Department of
 Environmental Protection
 SEAL

FILE NO: _____ DRAWING NO: _____ SCALE: 1" = 1000' MINIMUM DEGREE OF ACCURACY: 1:2500 PROVEN SOURCE OF ELEVATION: NGS CORS Station	 STATE OF WEST VIRGINIA DEPARTMENT OF ENVIRONMENTAL PROTECTION OIL AND GAS DIVISION	DATE: March 27, 2025 OPERATORS WELL NO: Tesla 9H API WELL NO: 47 - 103 - 03664 STATE: _____ COUNTY: _____ PERMIT: _____
--	---	--

WELL TYPE: ☐ OIL ☒ GAS ☐ LIQUID INJECTION ☐ WASTE DISPOSAL (IF GAS) PRODUCTION: ☐ STORAGE ☐ DEEP ☒ SHALLOW	
LOCATION ELEVATION: 1320'	WATERSHED: Fishing Creek QUADRANGLE: Glover Gap
DISTRICT: Grant	COUNTY: Wetzel
SURFACE OWNER: Harrison County Coal Resources & EQT Production Company	ACREAGE: 47.3 ±
ROYALTY OWNER: William M. Peterson, Jr., et al.	LEASE NO: 129822001 ACREAGE: 4,564 ±
PROPOSED WORK: ☒ DRILL ☐ CONVERT ☐ DRILL DEEPER ☒ FRACTURE OR STIMULATE ☐ PLUG OFF OLD FORMATION ☐ PERFORATE NEW FORMATION ☐ OTHER PHYSICAL CHANGE IN WELL (SPECIFY) _____ ☐ PLUG AND ABANDON ☐ CLEAN OUT AND REPLUG TARGET FORMATION: Marcellus ESTIMATED DEPTH: 7,736'	
WELL OPERATOR: EQT Production Company	DESIGNATED AGENT: Joseph C. Mallow
ADDRESS: 400 Woodcliff Drive Canonsburg, PA 15317	ADDRESS: 427 Midstate Drive Clarksburg, WV 26301

09/04/2026
AS-DRILLED

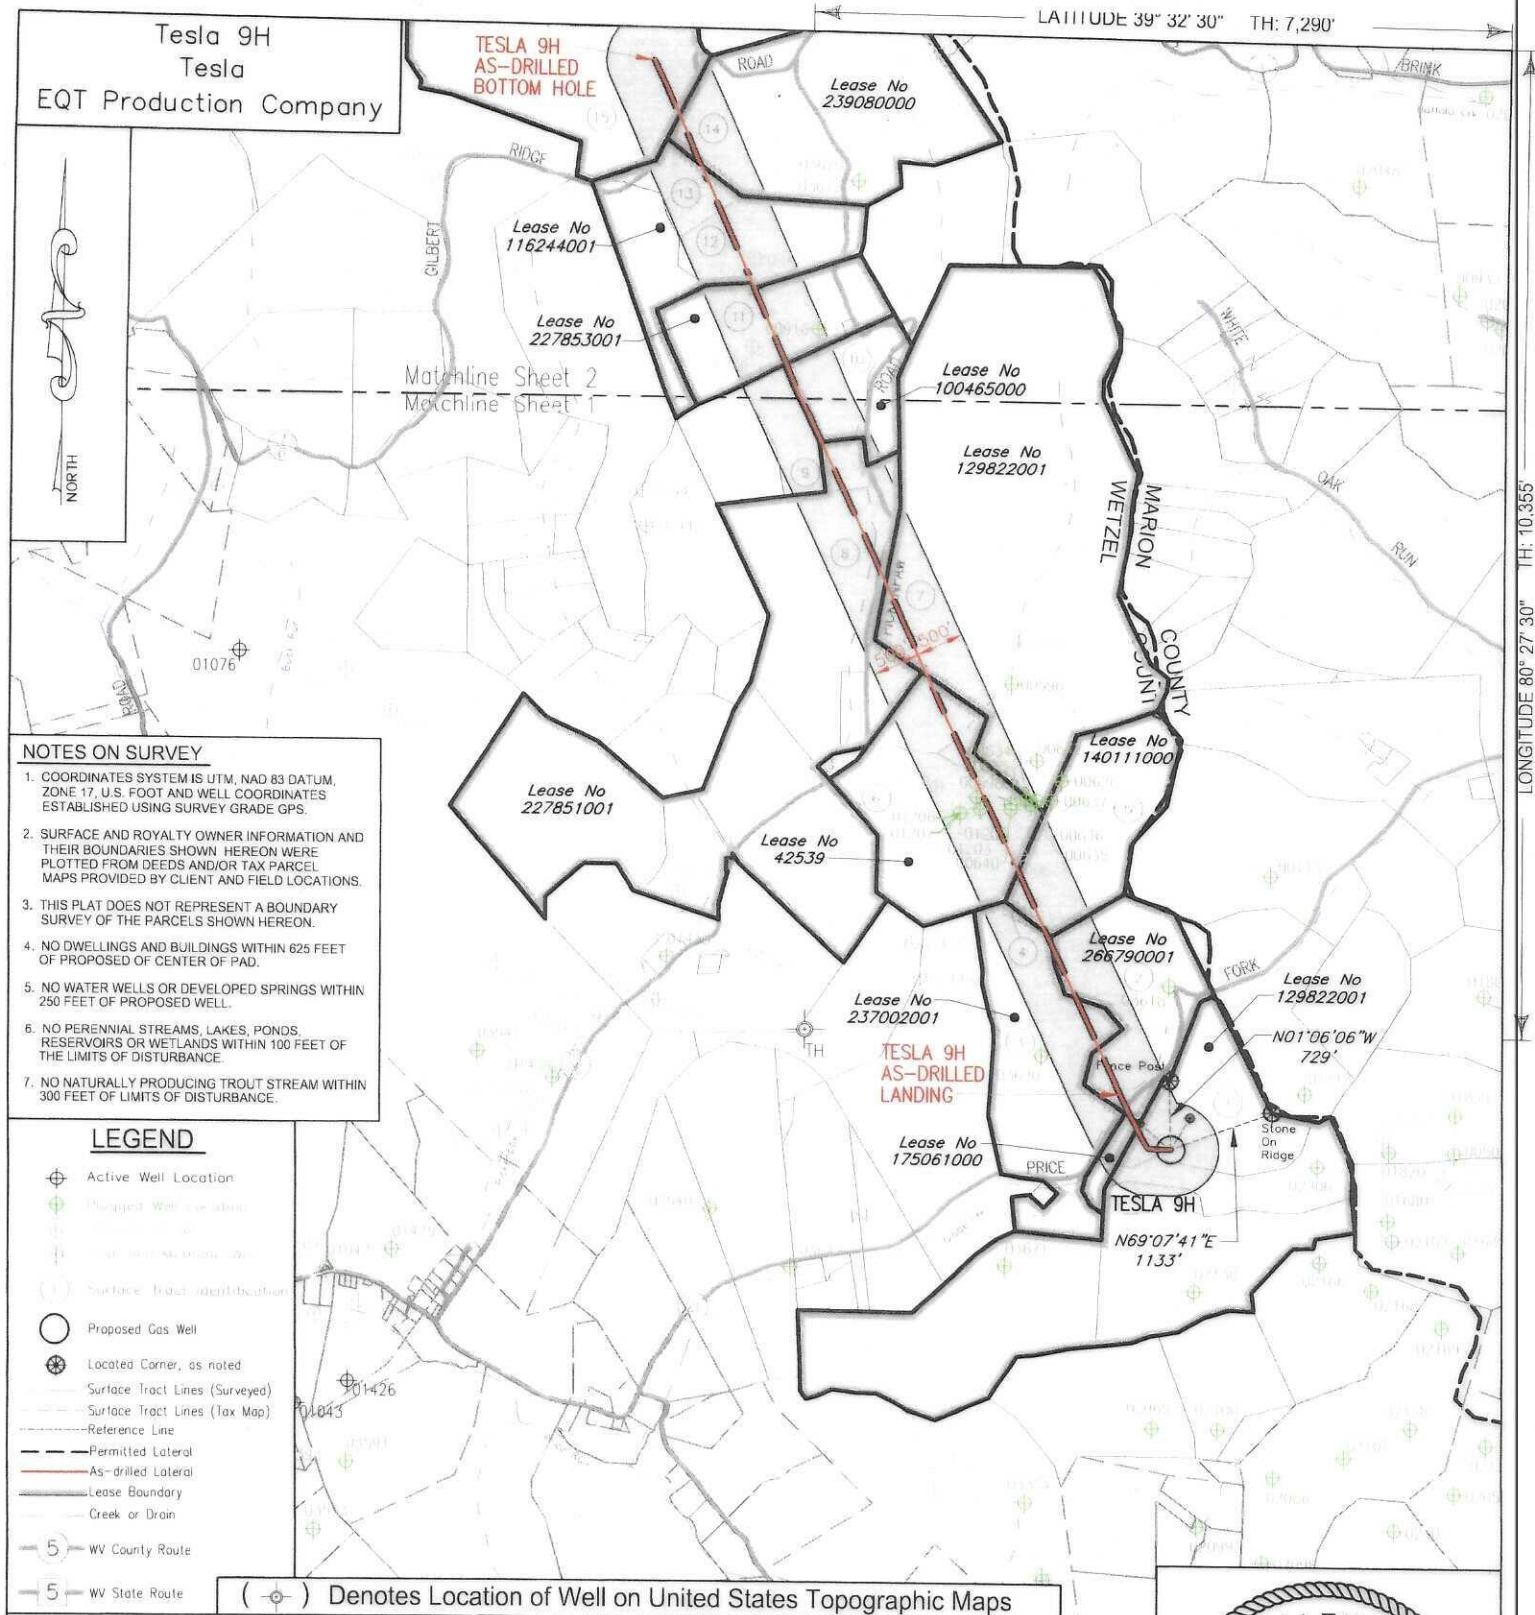

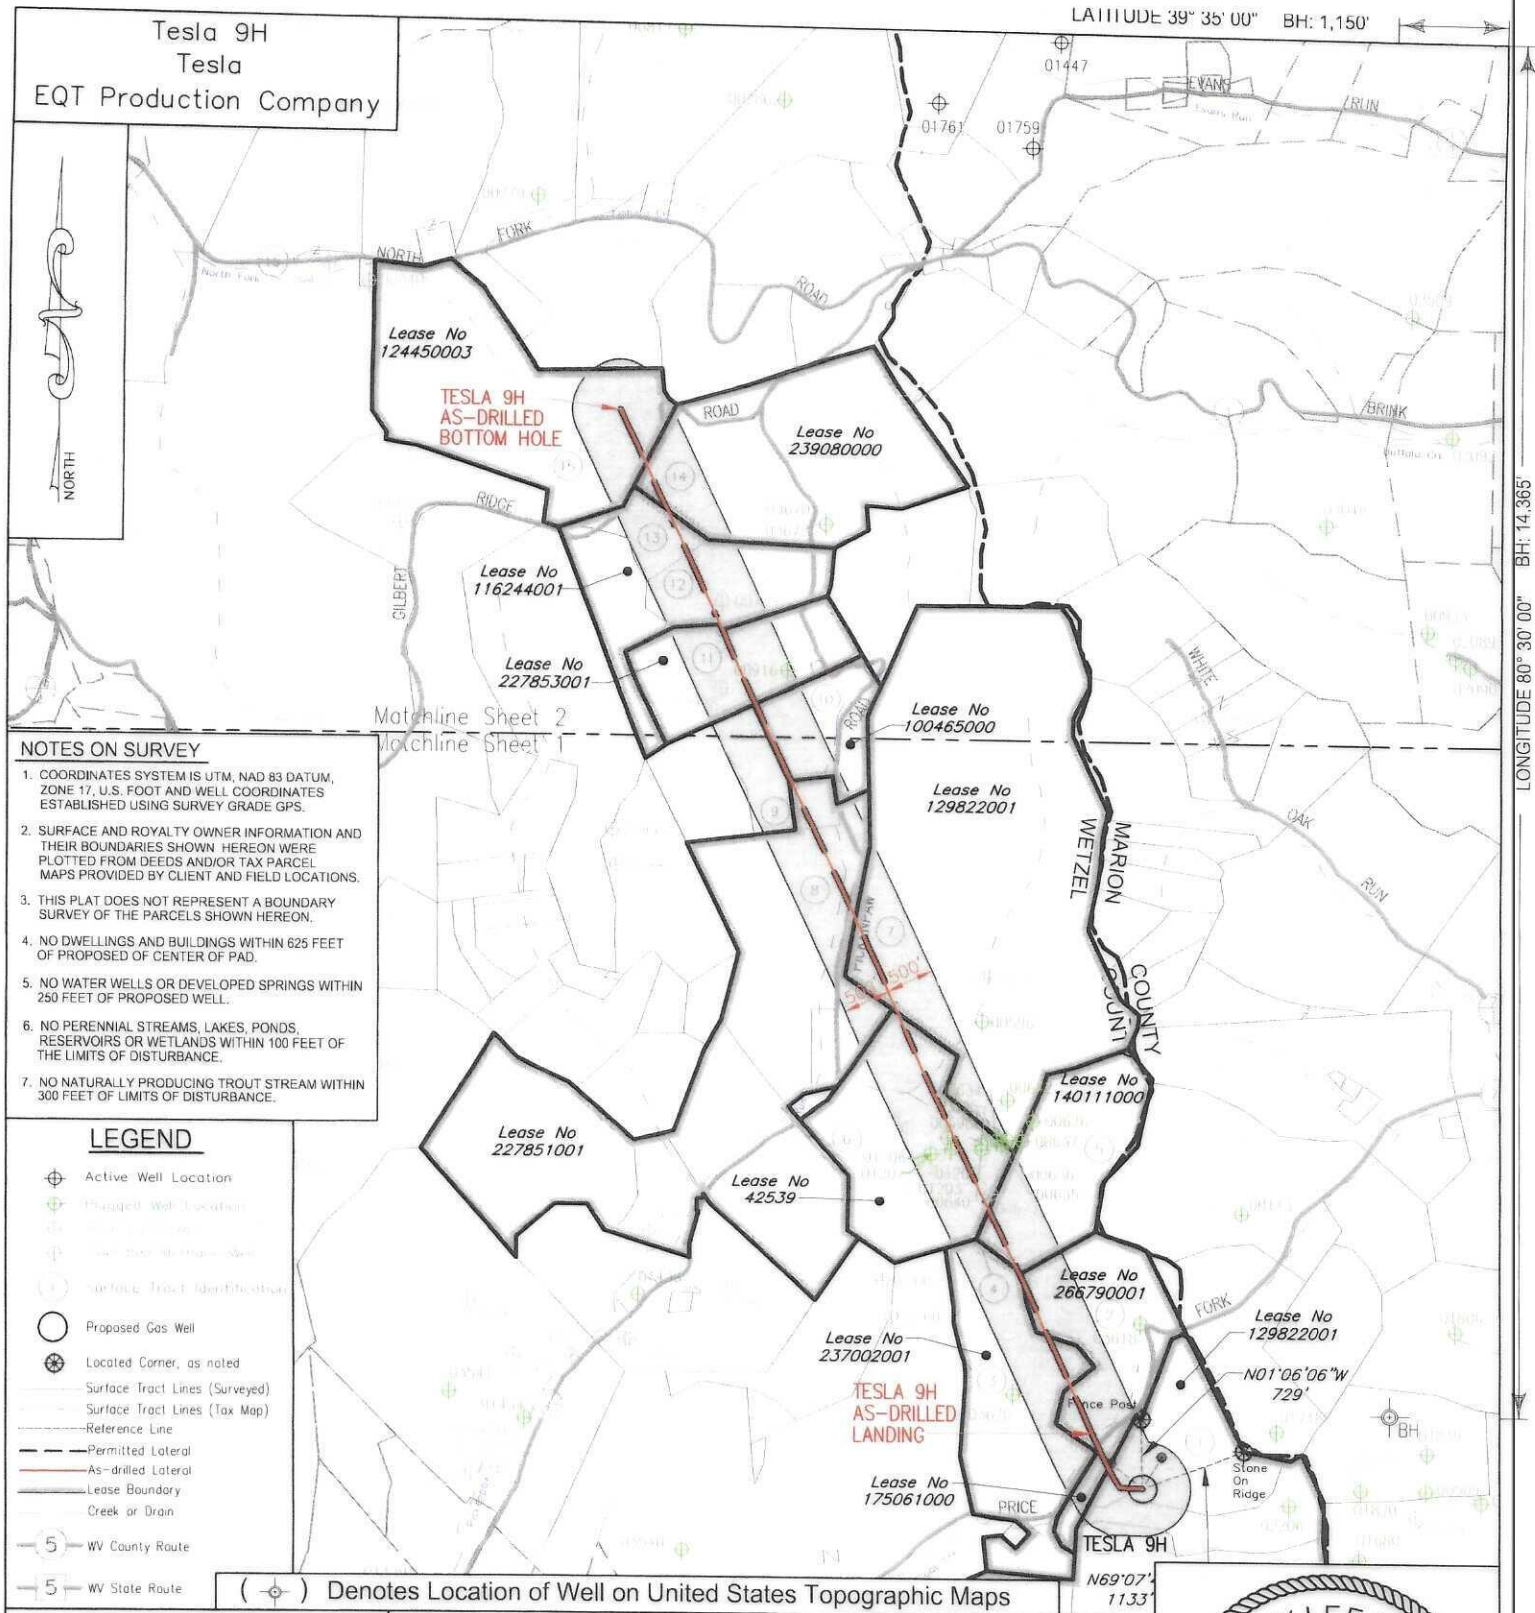




I, the undersigned, hereby certify that this plat is correct to the best of my knowledge and belief and shows all the information required by law and the regulations issued and prescribed by the Department of Environmental Protection.

T. L. S. 2394

L. L. S. 2394

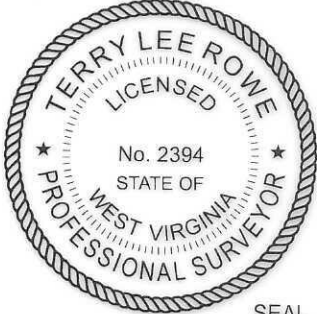

SEAL


FILE NO:		DATE: March 27 20 25
DRAWING NO:		OPERATORS WELL NO: Tesla 9H
SCALE: 1" = 2000'		API WELL NO 47 - 103 - 03664
MINIMUM DEGREE OF ACCURACY: 1:2500		STATE COUNTY PERMIT
PROVEN SOURCE OF ELEVATION: NGS CORS Station		
WELL TYPE: ☐ OIL ☒ GAS ☐ LIQUID INJECTION ☐ WASTE DISPOSAL		
(IF GAS) PRODUCTION: ☐ STORAGE ☐ DEEP ☒ SHALLOW		
LOCATION ELEVATION: 1320' WATERSHED: Fishing Creek		QUADRANGLE: Glover Gap
DISTRICT: Grant COUNTY: Wetzel		
SURFACE OWNER: Harrison County Coal Resources & EQT Production Company		ACREAGE: 47.3 ±
ROYALTY OWNER: William M. Peterson, Jr., et al. LEASE NO: 129822001		ACREAGE: 4,564 ±
PROPOSED WORK: ☒ DRILL ☐ CONVERT ☐ DRILL DEEPER ☒ FRACTURE OR STIMULATE ☐ PLUG OFF OLD FORMATION		
☐ PERFORATE NEW FORMATION ☐ OTHER PHYSICAL CHANGE IN WELL (SPECIFY)		
☐ PLUG AND ABANDON ☐ CLEAN OUT AND REPLUG		TARGET FORMATION: Marcellus ESTIMATED DEPTH: 7,736'
WELL OPERATOR: EQT Production Company		DESIGNATED AGENT: Joseph C Mallow
ADDRESS: 400 Woodcliff Drive Canonsburg, PA 15317		ADDRESS: 427 Midstate Drive Clarksburg, WV 26301

AS-DRILLED


Tesla 9H
Tesla
EQT Production Company

Tract ID.	Tax Map No.	Parcel No.	County	District	Surface Tract Owner	Acres
1	31	1.0	Wetzel	Grant	Harrison County Coal Resources & EQT Production Company	47.30
2	25	44.0	Wetzel	Grant	John E Reppard Est & Mike Ross INC.	52.00
3	30	13.0	Wetzel	Grant	Brooks Lee & Lisa Kay Brown	75.00
4	25	46.0	Wetzel	Grant	Walter B & Rosia Lee Smith	0.54
5	25	40.0	Wetzel	Grant	Walter B & Rosia Lee Smith	57.51
6	25	39.0	Wetzel	Grant	Walter B & Rosia Lee Smith	74.00
7	25	21.0	Wetzel	Grant	Coastal Forest Resources Co	267.82
8	25	30.0	Wetzel	Grant	George P Anderson	162.80
9	25	11.0	Wetzel	Grant	J S Smith & Joseph R Smith	18.00
10	25	12.0	Wetzel	Grant	Clifford L Enslinger Est & Joseph R Smith	25.00
11	25	4.0	Wetzel	Grant	Larry G & Roberta J Jones	53.61
12	20	17.0	Wetzel	Grant	David Michael Burr	30.98
13	20	17.1	Wetzel	Grant	Equitrans L P	12.76
14	20	18.0	Wetzel	Grant	Equitrans L P	107.93
15	20	6.0	Wetzel	Grant	Wayne L Jones & Harry A Holbert Jr	101.92

Lease	Owner	Acres
129822001	William M. Peterson, Jr., et al.	4,564 ac
175061000	OXY USA Inc., et al.	5.50 ac of 31,151.581 ac
266790001	Stone Hill Minerals Holdings, LLC	55.92 ac
237002001	EQT Production Company, et al.	75.54 ac
140111000	EQT TGH Exploration II LLC	57.5 ac
42539	Pathfinder Resources IV, LLC	87 ac
227851001	AMP IV, LP, et al.	530.25 ac
100465000	DJK Oil and Gas, LLC, et al.	217.95937 ac
227853001	AMP V, LP, et al.	523 ac
116244001	MAP2012-OK, et al.	70 ac
239080000	EQT TGH Exploration LLC, et al.	100 ac
124450003	Ann W. Clutter, et al.	102.5 ac

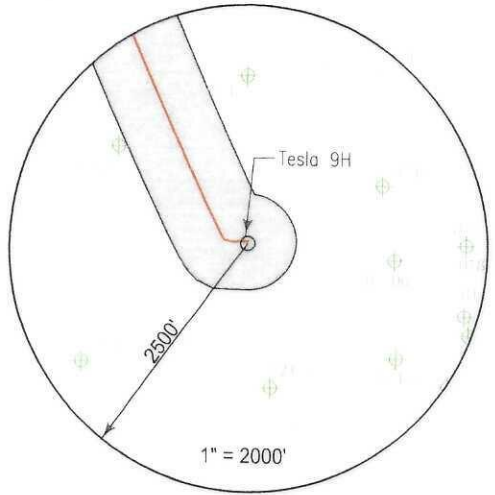

Well References

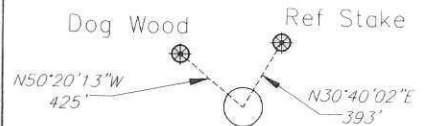

1" = 1000'

TESLA 9H

Notes:

TESLA 9H coordinates are

NAD 27 N: 370,534.316 E: 1,722,282.473

NAD 27 Lat: 39.513157 Long: -80.484367

NAD 83 UTM N: 4,373,861.055 E: 544,341.434

TESLA 9H Landing Point coordinates are

NAD 27 N: 371,113.410 E: 1,721,754.910

NAD 27 Lat: 39.514731 Long: -80.486260

NAD 83 UTM N: 4,374,034.803 E: 544,177.769

TESLA 9H Bottom Hole coordinates are

NAD 27 N: 381,758.870 E: 1,716,795.010

NAD 27 Lat: 39.543806 Long: -80.504261

NAD 83 UTM N: 4,377,252.873 E: 542,612.686

West Virginia Coordinates system of 1927 (North Zone)
based upon Differential GPS Measurements

Plat orientation, Corner and well ties are based upon
the grid north meridian

Well location references are based upon the grid north
meridian.

UTM coordinates are NAD83, Zone 17, Meters.


TESLA PAD

TESLA 17H 103-03668
TESLA 15H 103-03667
TESLA 13H 103-03666
TESLA 11H 103-03665
TESLA 9H 103-03664
TESLA 7H 103-03663
TESLA 5H 103-03662
TESLA 3H 103-03661
TESLA 1H 103-03660

KEYSTONE
CONSULTANTS, LLC

I, the undersigned, hereby certify that this plat is correct to the best of my knowledge and belief and shows all the information required by law and the regulations issued and prescribed by the Department of Environmental Protection.

Terry Lee Rowe
L. L. S. 2394

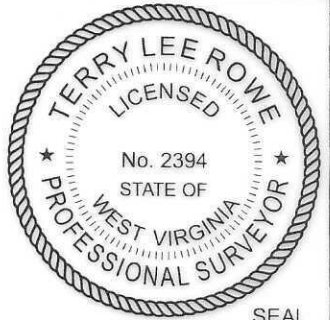

SEAL

FILE NO:
DRAWING NO:
SCALE: 1" = 1000'
MINIMUM DEGREE OF ACCURACY:
1:2500
PROVEN SOURCE OF ELEVATION:
NGS CORS Station

STATE OF WEST VIRGINIA
DEPARTMENT OF ENVIRONMENTAL PROTECTION
OIL AND GAS DIVISION



DATE: March 27 20 25
OPERATORS WELL NO: Tesla 9H
API WELL NO
47 - 103 - 03664
STATE COUNTY PERMIT

WELL TYPE: ☐ OIL ☒ GAS ☐ LIQUID INJECTION ☐ WASTE DISPOSAL
(IF GAS) PRODUCTION: ☐ STORAGE ☐ DEEP ☒ SHALLOW

LOCATION ELEVATION: 1320' WATERSHED: Fishing Creek QUADRANGLE: Glover Gap
DISTRICT: Grant COUNTY: Wetzel

SURFACE OWNER: Harrison County Coal Resources & EQT Production Company ACREAGE: 47.3 ±
ROYALTY OWNER: William M. Peterson, Jr., et al. LEASE NO: 129822001 ACREAGE: 4,564 ±
PROPOSED WORK: ☒ DRILL ☐ CONVERT ☐ DRILL DEEPER ☒ FRACTURE OR STIMULATE ☐ PLUG OFF OLD FORMATION
☐ PERFORATE NEW FORMATION ☐ OTHER PHYSICAL CHANGE IN WELL (SPECIFY)
☐ PLUG AND ABANDON ☐ CLEAN OUT AND REPLUG TARGET FORMATION: Marcellus ESTIMATED DEPTH: 7,736'

WELL OPERATOR: EQT Production Company DESIGNATED AGENT: Joseph C Mallow
ADDRESS: 400 Woodcliff Drive ADDRESS: 427 Midstate Drive
Canonsburg, PA 15317 Clarksburg, WV 26301

09/04/2026