
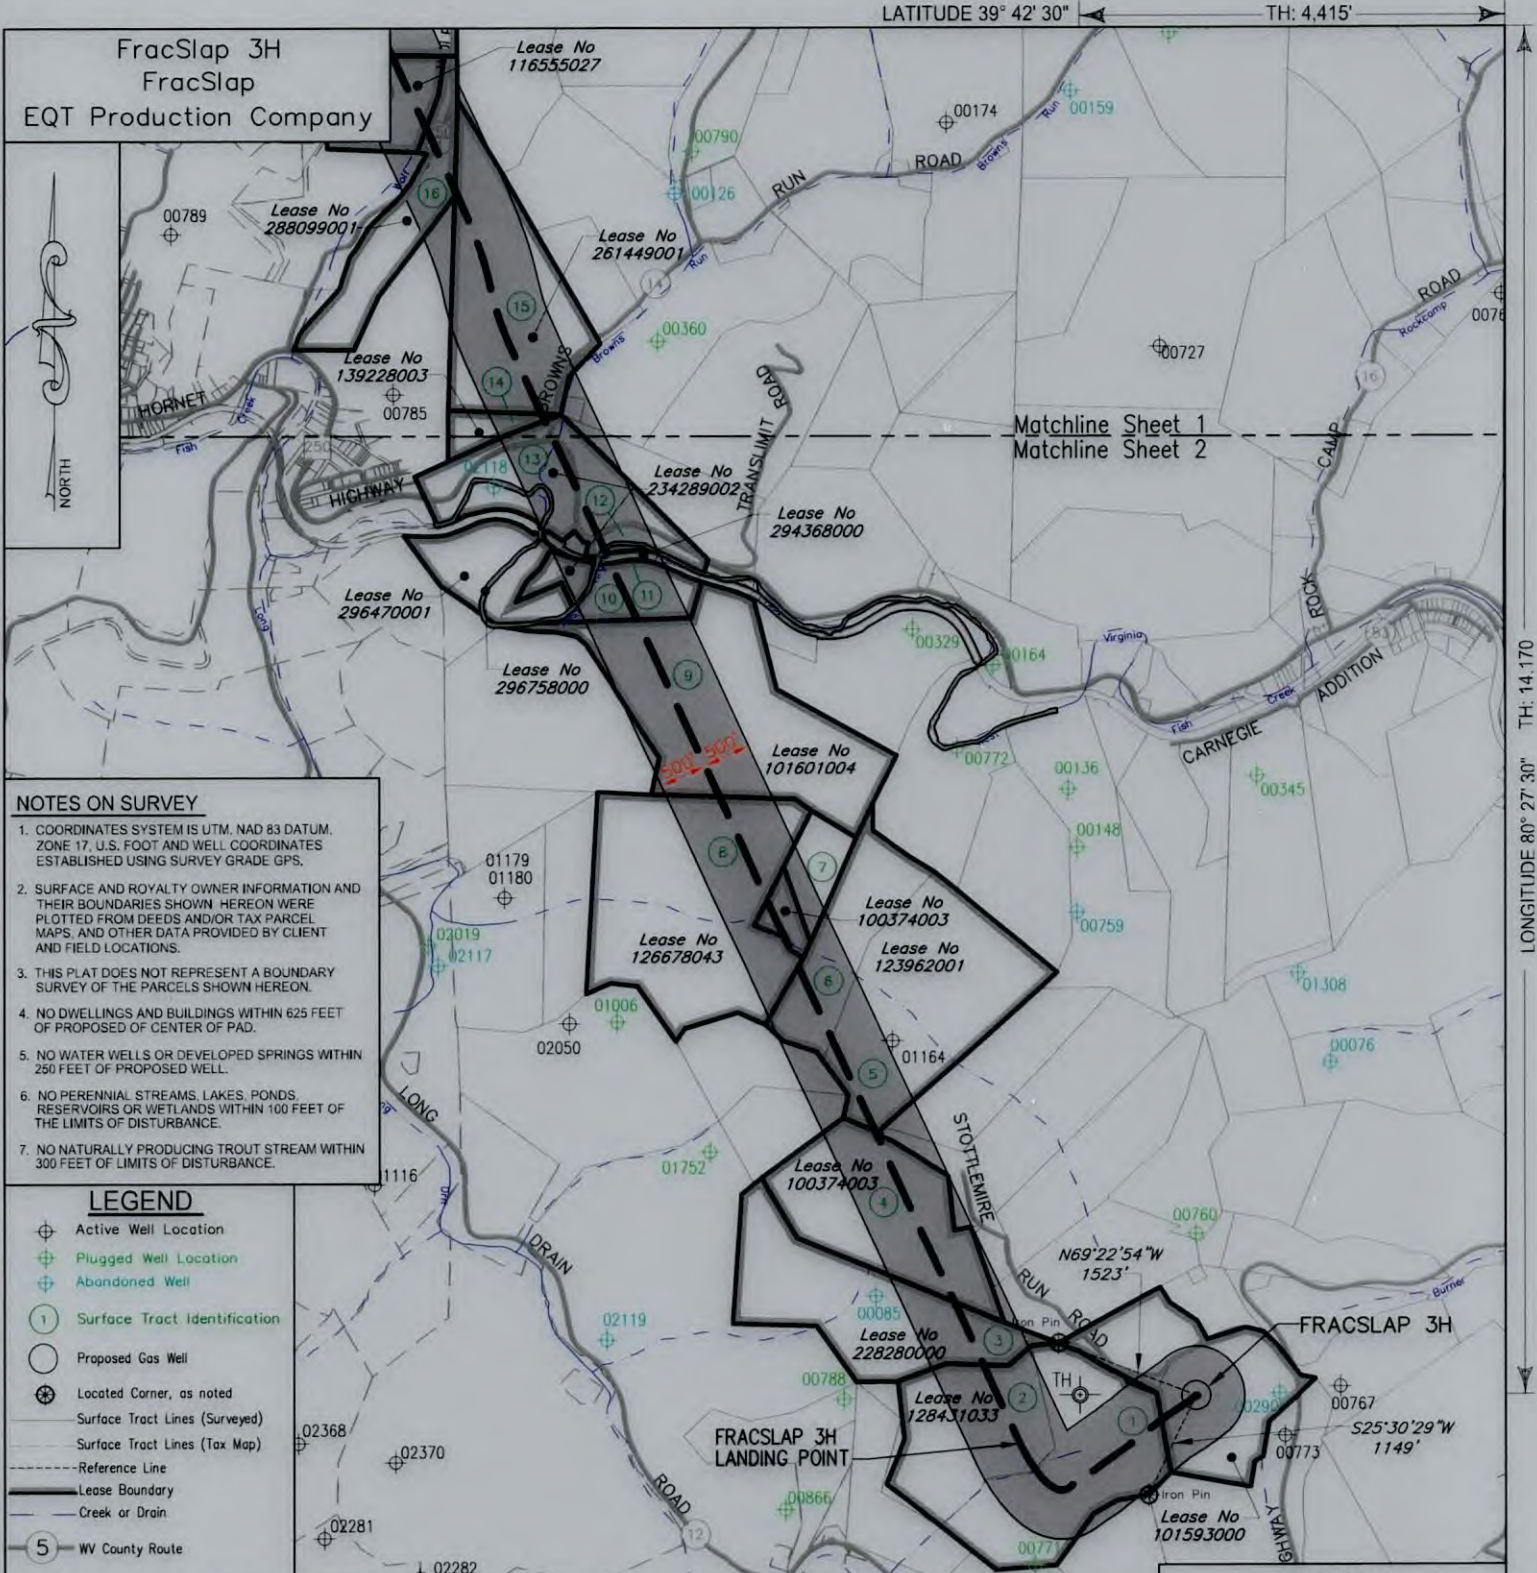
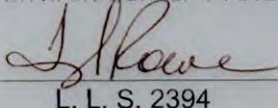


FracSlap 3H FracSlap EQT Production Company		LATITUDE 39° 42' 30" TH: 4.415'	
		LONGITUDE 80° 27' 30" TH: 14.170	
NOTES ON SURVEY 1. COORDINATES SYSTEM IS UTM, NAD 83 DATUM, ZONE 17, U.S. FOOT AND WELL COORDINATES ESTABLISHED USING SURVEY GRADE GPS. 2. SURFACE AND ROYALTY OWNER INFORMATION AND THEIR BOUNDARIES SHOWN HEREON WERE PLOTTED FROM DEEDS AND/OR TAX PARCEL MAPS, AND OTHER DATA PROVIDED BY CLIENT AND FIELD LOCATIONS. 3. THIS PLAT DOES NOT REPRESENT A BOUNDARY SURVEY OF THE PARCELS SHOWN HEREON. 4. NO DWELLINGS AND BUILDINGS WITHIN 625 FEET OF PROPOSED CENTER OF PAD. 5. NO WATER WELLS OR DEVELOPED SPRINGS WITHIN 250 FEET OF PROPOSED WELL. 6. NO PERENNIAL STREAMS, LAKES, PONDS, RESERVOIRS OR WETLANDS WITHIN 100 FEET OF THE LIMITS OF DISTURBANCE. 7. NO NATURALLY PRODUCING TROUT STREAM WITHIN 300 FEET OF LIMITS OF DISTURBANCE.			
LEGEND ⊕ Active Well Location ⊕ Plugged Well Location ⊕ Abandoned Well ① Surface Tract Identification ○ Proposed Gas Well ⊛ Located Corner, as noted — Surface Tract Lines (Surveyed) — Surface Tract Lines (Tax Map) --- Reference Line --- Lease Boundary --- Creek or Drain ⑤ WV County Route ⑤ WV State Route (⊕) Denotes Location of Well on United States Topographic Maps			
		I, the undersigned, hereby certify that this plat is correct to the best of my knowledge and belief and shows all the information required by law and the regulations issued and prescribed by the Department of Environmental Protection.  L. L. S. 2394	
		SEAL	
FILE NO: DRAWING NO: SCALE: 1" = 2000' MINIMUM DEGREE OF ACCURACY: 1:2500 PROVEN SOURCE OF ELEVATION: NGS CORS Station		DATE: APRIL 21 20 26 OPERATORS WELL NO: FracSlap 3H API WELL NO 47 - 103 - 03769 STATE COUNTY PERMIT	
STATE OF WEST VIRGINIA DEPARTMENT OF ENVIRONMENTAL PROTECTION OIL AND GAS DIVISION 			
WELL TYPE: ☐ OIL ☒ GAS ☐ LIQUID INJECTION ☐ WASTE DISPOSAL (IF GAS) PRODUCTION: ☐ STORAGE ☐ DEEP ☒ SHALLOW LOCATION ELEVATION: 1427' WATERSHED: West Virginia Fork Fish Creek QUADRANGLE: Hundred DISTRICT: Church COUNTY: Wetzel SURFACE OWNER: Edward M & Kathleen A Baldauf & Jeffrey R & Julieanna M Baldauf ACREAGE: 101.64 ± ROYALTY OWNER: Robert Michael Dye, et al. LEASE NO: 101593000 ACREAGE: 201.69± PROPOSED WORK: ☒ DRILL ☐ CONVERT ☐ DRILL DEEPER ☒ FRACTURE OR STIMULATE ☐ PLUG OFF OLD FORMATION ☐ PERFORATE NEW FORMATION ☐ OTHER PHYSICAL CHANGE IN WELL (SPECIFY) ☐ PLUG AND ABANDON ☐ CLEAN OUT AND REPLUG TARGET FORMATION: Marcellus ESTIMATED DEPTH: 7,714'			
WELL OPERATOR: EQT Production Company ADDRESS: 2200 Energy Drive Canonsburg, PA 15317		DESIGNATED AGENT: Joseph C Mallow ADDRESS: 427 Midstate Drive Clarksburg, WV 26301	

- FRACSLAP 3H
BOTTOM HOLE

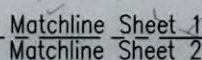

1. COORDINATES SYSTEM IS UTM, NAD 83 DATUM, ZONE 17, U.S. FOOT AND WELL COORDINATES ESTABLISHED USING SURVEY GRADE GPS.
2. SURFACE AND ROYALTY OWNER INFORMATION AND THEIR BOUNDARIES SHOWN HEREON WERE PLOTTED FROM DEEDS AND/OR TAX PARCEL MAPS, AND OTHER DATA PROVIDED BY CLIENT AND FIELD LOCATIONS.
3. THIS PLAN DOES NOT REPRESENT A BOUNDARY SURVEY OF THE PARCELS SHOWN HEREON.
4. NO DWELLINGS AND BUILDINGS WITHIN 625 FEET OF PROPOSED OF CENTER OF PAD.
5. NO WATER WELLS OR DEVELOPED SPRINGS WITHIN 250 FEET OF PROPOSED WELL.
6. NO PERENNIAL STREAMS, LAKES, PONDS, RESERVOIRS OR WETLANDS WITHIN 100 FEET OF THE LIMITS OF DISTURBANCE.
7. NO NATURALLY PRODUCING TROUT STREAM WITHIN 100 FEET OF LIMITS OF DISTURBANCE.


 Active Well Location
 Plugged Well Location
 Abandoned Well
 Surface Tract Identification
 Proposed Gas Well
 Located Corner, as noted
 Surface Tract Lines (Surveyed)
 Surface Tract Lines (Tax Map)
 Reference Line
 Lease Boundary
 Creek or Drain
 WV County Route
 WV State Route

() Denotes Location of Well on United States Topographic Maps



I, the undersigned, hereby certify that this plat is correct to the best of my knowledge and belief and shows all the information required by law and the regulations issued and prescribed by the Department of Environmental Protection.

L. L. S. 2394

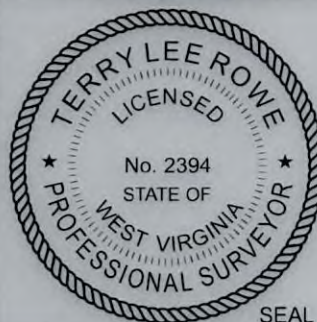

SEAL

FILE NO: _____
DRAWING NO: _____
SCALE: 1" = 2000'
MINIMUM DEGREE OF ACCURACY: 1:2500
PROVEN SOURCE OF ELEVATION: NGS CORS Station



DATE:	May 06	20	26
OPERATORS WELL NO:	FracSlap 3H		
API WELL NO			
47	-	103	- 03769
STATE	COUNTY	PERMIT	



WELL TYPE: ☐ OIL ☒ GAS ☐ LIQUID INJECTION ☐ WASTE DISPOSAL	
(IF GAS) PRODUCTION: ☐ STORAGE ☐ DEEP ☒ SHALLOW	
LOCATION ELEVATION: 1427'	WATERSHED: West Virginia Fork Fish Creek
DISTRICT: Church	QUADRANGLE: Hundred
COUNTY: Wetzel	
SURFACE OWNER: Edward M & Kathleen A Baldauf & Jeffrey R & Julieanna M Baldauf	
ROYALTY OWNER: Robert Michael Dye, et al.	LEASE NO: 101593000
ACREAGE: 101.64 ±	
ACREAGE: 201.69±	
PROPOSED WORK: ☒ DRILL ☐ CONVERT ☐ DRILL DEEPER ☒ FRACTURE OR STIMULATE ☐ PLUG OFF OLD FORMATION	
☐ PERFORATE NEW FORMATION ☐ OTHER PHYSICAL CHANGE IN WELL (SPECIFY)	
☐ PLUG AND ABANDON ☐ CLEAN OUT AND REPLUG	
TARGET FORMATION: Marcellus	ESTIMATED DEPTH: 7,714'

WELL OPERATOR:	EQT Production Company
ADDRESS:	2200 Energy Drive
	Canonsburg, PA 15317

DESIGNATED AGENT:	Joseph C Mallow
ADDRESS:	427 Midstate Drive
	Clarksburg, WV 26301

FracSlap 3H
FracSlap
EQT Production Company

Tract ID	Tax Map No.	Parcel No.	County	District	Surface Tract Owner	Acres
1	6	9.0	Wetzel	Church	Edward M & Kathleen A Baldauf & Jeffrey R & Julieanna M Baldauf	101.64
2	6	8.0	Wetzel	Church	Kathryn J Raines ET AL	45.00
3	6	7.0	Wetzel	Church	Dallison Lumber INC	63.00
4	7	10.0	Wetzel	Clay	Kathryn J Simoni ET AL	56.70
5	6	1.0	Wetzel	Church	Kathryn J Simoni ET AL	69.00
6	3	12.0	Wetzel	Church	Kathryn J Simoni ET AL	45.70
7	4	44.0	Wetzel	Clay	Kathryn J Simoni ET AL	18.10
8	4	43.0	Wetzel	Clay	Kathryn J Simoni ET AL	104.00
9	4	18.0	Wetzel	Clay	G W Marshall EST	110.00
10	4	20.0	Wetzel	Clay	Aaron & Jennifer L Kolat	34.60
11	2	63.0	Wetzel	Clay	CNX Land LLC	61.94
12	4	19.0	Wetzel	Clay	Charles C Snyder	5.00
13	4	6.0	Wetzel	Clay	Wetzel County Board of Education	46.50
14	4	61.0	Wetzel	Clay	Richard Poland	6.50
15	2	50.0	Wetzel	Clay	John Joseph Autrey Jr	72.00
16	2	59.0	Wetzel	Clay	Norman E. Ashcraft	23.80
17	2	43.0	Wetzel	Clay	Donald Garrison	28.40
18	2	17.0	Wetzel	Clay	Lois Calvert	100.00
19	2	9.0	Wetzel	Clay	Ralph H. & Karen Y. Sole	66.93
20	2	9.1	Wetzel	Clay	Ralph H. & Karen Y. Sole	66.00
21	2	8.0	Wetzel	Clay	George H. Pearce Property Fund	109.00
22	2	7.1	Wetzel	Clay	Dorina D. Soles ET AL & Kevin Soles	68.50
23	Parcel in Greene County Pennsylvania				Thomas F. Bilinovich Trust	93.34
24	Parcel in Greene County Pennsylvania				Harriet O. Bilinovich Trust	53.40
25	Parcel in Greene County Pennsylvania				Harriet Bilinovich Trust	79.00
26	23	12.0	Marshall	Liberty	Thomas F. & Harriet O. Bilinovich Trust	130.00
27	23	11.0	Marshall	Liberty	Thomas F. & Harriet O. Bilinovich Trust	30.50
28	23	10.0	Marshall	Liberty	Thomas F. & Harriet O. Bilinovich Trust	32.00
Lease		Owner			Acres	
101593000		Robert Michael Dye, et al.			201.69 ac	
128431033		Darren Ferrell, et al.			111.3 ac	
228280000		Charles J. Richardson and Debbie A. Rhodes, Trustees of the Richardson Rhodes Trust dated April 10, 2019			63 ac	
100374003		Three Rivers Royalty III, LLC, et al.			178.8625 ac	
123962001		Waco Oil & Gas Company, Inc., et al.			120 ac	
126678043		Three Rivers Royalty II, LLC, et al.			1734.20119 ac	
101601004		Three Rivers Royalty II, LLC, et al.			110 ac	
296470001		Piney Holdings, Inc., et al.			34.60 ac	
296758000		State of West Virginia, Department of Commerce, Division of Natural Resources			17.998 ac	
294368000		CNX Gas Company, LLC			51.94 ac	
234289002		Three Rivers Royalty II LLC, et al.			260.25 ac	
135226003		Richard Poland, et al.			6.5 ac	
261449001		AMP V, LP, et al.			72 ac	
288099001		John W. Kerns Heirs Trust, et al.			23.80 ac of 35.50 ac	
116555027		Jerry T. Skinner, et al.			26.378 ac of 35.004 ac	
295289000		Bounty Minerals, LLC			100 ac	
0329.1		EQT Production Company, et al.			132.58125 ac	
107012000		EQT Production Company, et al.			109 ac	
111208002		Kevin N. Soles, et al.			68.50 ac	
287257001		Highlands Royalty Fund LLC, et al.			130 ac	
234668000		Thomas F. Bilinovich			32 ac	
287318000		Chestnut Holdings, Inc.			32 ac	

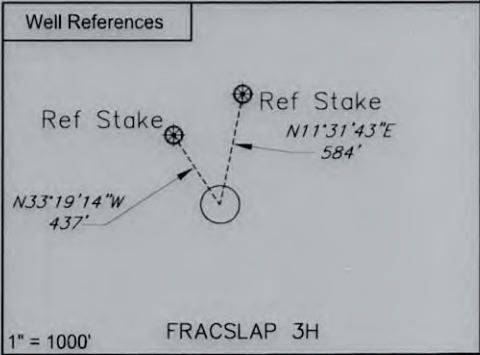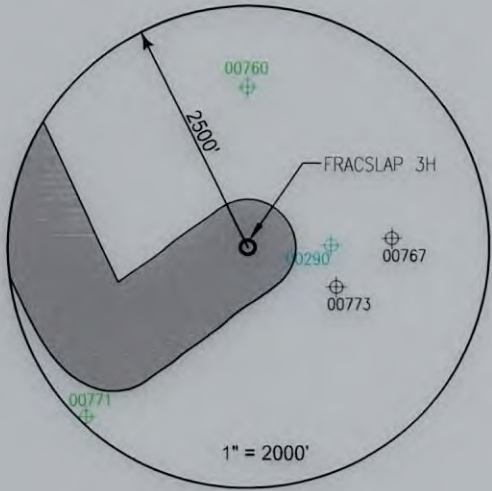

Notes:
FRACSLAP 3H coordinates are
NAD 27 N: 427,389.004 E: 1,725,761.834
NAD 27 Lat: 39.669346 Long: -80.474221
NAD 83 UTM N: 4,391,200.339 E: 545,113.023
FRACSLAP 3H Landing Hole coordinates are
NAD 27 N: 426,886.962 E: 1,723,930.487
NAD 27 Lat: 39.667913 Long: -80.480707
NAD 83 UTM N: 4,391,038.074 E: 544,557.631
FRACSLAP 3H Bottom Hole coordinates are
NAD 27 N: 450,796.899 E: 1,712,956.695
NAD 27 Lat: 39.733217 Long: -80.520652
NAD 83 UTM N: 4,398,266.688 E: 541,092.915
West Virginia Coordinates system of 1927 (North Zone)
based upon Differential GPS Measurements
Plat orientation, Corner and well ties are based upon
the grid north meridian
Well location references are based upon the grid north
meridian.
UTM coordinates are NAD83, Zone 17, Meters.

FRACSLAP PAD

FRACSLAP 1H 103-03768
FRACSLAP 3H 103-03769
FRACSLAP 5H 103-03770
FRACSLAP 7H 103-03771
FRACSLAP 9H 103-03772
FRACSLAP 11H 103-03773
FRACSLAP 13H 103-03774
FRACSLAP 15H 103-03775
○ FRACSLAP 31H 103-03640



I, the undersigned, hereby certify that this plat is correct to the best of my knowledge and belief and shows all the information required by law and the regulations issued and prescribed by the Department of Environmental Protection.

L. L. S. 2394
L. L. S. 2394



FILE NO:			DATE: May 06 20 26
DRAWING NO:			OPERATORS WELL NO: FracSlap 3H
SCALE: 1" = 1000'			API WELL NO: 47 - 103 - 03769
MINIMUM DEGREE OF ACCURACY: 1:2500			STATE COUNTY PERMIT
PROVEN SOURCE OF ELEVATION: NGS CORS Station			
WELL TYPE: ☐ OIL ☒ GAS ☐ LIQUID INJECTION ☐ WASTE DISPOSAL			
(IF GAS) PRODUCTION: ☐ STORAGE ☐ DEEP ☒ SHALLOW			
LOCATION ELEVATION: 1427'	WATERSHED: West Virginia Fork Fish Creek	QUADRANGLE: Hundred	
DISTRICT: Church	COUNTY: Wetzel		06/05/2026
SURFACE OWNER: Edward M & Kathleen A Baldauf & Jeffrey R & Julieanna M Baldauf	ACREAGE: 101.64 ±		
ROYALTY OWNER: Robert Michael Dye, et al.	LEASE NO: 101593000	ACREAGE: 201.69±	
PROPOSED WORK: ☒ DRILL ☐ CONVERT ☐ DRILL DEEPER ☒ FRACTURE OR STIMULATE ☐ PLUG OFF OLD FORMATION			
☐ PERFORATE NEW FORMATION ☐ OTHER PHYSICAL CHANGE IN WELL (SPECIFY)			
☐ PLUG AND ABANDON ☐ CLEAN OUT AND REPLUG	TARGET FORMATION: Marcellus	ESTIMATED DEPTH: 7,714'	
WELL OPERATOR: EQT Production Company	DESIGNATED AGENT: Joseph C. Mallow		
ADDRESS: 2200 Energy Drive Canonsburg, PA 15317	ADDRESS: 427 Midstate Drive Clarksburg, WV 26301		