



west virginia department of environmental protection

Office of Oil and Gas
601 57th Street, S.E.
Charleston, WV 25304
(304) 926-0450
fax: (304) 926-0452

Harold D. Ward, Cabinet Secretary
www.dep.wv.gov

Thursday, June 4, 2026
PERMIT MODIFICATION APPROVAL
Horizontal 6A / New Drill

EQT PRODUCTION COMPANY
2200 ENERGY DRIVE

CANONSBURG , PA 15317

Re: Permit Modification Approval for Fracslap 5H
47-103-03770-00-00

Extended Lateral

EQT PRODUCTION COMPANY

The Office of Oil and Gas has reviewed the attached permit modification for the above referenced permit. The attached modification has been approved and well work may begin. Please be reminded that the oil and gas inspector is to be notified twenty-four (24) hours before permitted well work is commenced.

If there are any questions, please feel free to contact me at (304) 926- 0450.

A handwritten signature in black ink, reading 'H. Jason Harmon'.

H. Jason Harmon
Chief

Operator's Well Number: Fracslap 5H
Farm Name: Edward M & Kathleen A Baldauf & Jeffrey R & Julie
U.S. WELL NUMBER: 47-103-03770-00-00
Horizontal 6A New Drill
Date Modification Issued: 6/4/2026

Promoting a healthy environment.

06/05/2026

STATE OF WEST VIRGINIA
DEPARTMENT OF ENVIRONMENTAL PROTECTION, OFFICE OF OIL AND GAS
WELL WORK PERMIT APPLICATION

1) Well Operator: EQT Production Company 306686 Wetzel Church Hundred
Operator ID County District Quadrangle

2) Operator's Well Number: 5H Well Pad Name: Fracslap

3) Farm Name/Surface Owner: Edward M. Baldauf, Jeffrey & Julieanna Baldauf Public Road Access: WV-7

4) Elevation, current ground: 1427' (built) Elevation, proposed post-construction: 1427' (built)

5) Well Type (a) Gas X Oil _____ Underground Storage _____

Other _____

(b) If Gas Shallow X Deep _____

Horizontal X

6) Existing Pad: Yes or No Yes

7) Proposed Target Formation(s), Depth(s), Anticipated Thickness and Expected Pressure(s):
Marcellus, 7,774', 52', 2,620 psi

RECEIVED
Office of Oil and Gas

8) Proposed Total Vertical Depth: 7,774'

9) Formation at Total Vertical Depth: Marcellus

MAY 11 2026

10) Proposed Total Measured Depth: 21,309'

WV Department of
Environmental Protection

11) Proposed Horizontal Leg Length: 13,290'

12) Approximate Fresh Water Strata Depths: 184', 1,156', 1,163'

13) Method to Determine Fresh Water Depths: Offset wells - 103-30382, 103-30006, 103-30696, 103-30559

14) Approximate Saltwater Depths: 1,979', 1,985', 3,357'

15) Approximate Coal Seam Depths: 815'-820', 1,049'-1,052', 1,156'-1,163'

16) Approximate Depth to Possible Void (coal mine, karst, other): N/A

17) Does Proposed well location contain coal seams
directly overlying or adjacent to an active mine? Yes _____ No X

(a) If Yes, provide Mine Info: Name: _____

Depth: _____

Seam: _____

Owner: _____

18)

CASING AND TUBING PROGRAM

TYPE	Size (in)	New or Used	Grade	Weight per ft. (lb/ft)	FOOTAGE: For Drilling (ft)	INTERVALS: Left in Well (ft)	CEMENT: Fill-up (Cu. Ft.)/CTS
Conductor	26	New	A252	85.6	53	53	45 ft^3 / CTS
Fresh Water	13 3/8	New	J-55	54.5	1213	1213	1100 ft^3 / CTS
Coal							
Intermediate	9 5/8	New	J-55	36	2790	2790	1050 ft^3 / CTS
Production	5 1/2	New	P-110	20	21309	21309	500' above intermediate casing
Tubing							
Liners							

TYPE	Size (in)	Wellbore Diameter (in)	Wall Thickness (in)	Burst Pressure (psi)	Anticipated Max. Internal Pressure (psi)	Cement Type	Cement Yield (cu. ft./k)
Conductor	26	30	0.312	1000	18	Class A/L	1.04 - 1.20
Fresh Water	13 3/8	17 1/2	0.380	2730	2184	Class A/L	1.04 - 1.20
Coal							
Intermediate	9 5/8	12 3/8 - 12 1/4	0.352	3520	2816	Class A/L	1.04 - 1.20
Production	5 1/2	8 3/4 - 8 1/2	0.361	14360	11488	Class A/H/L	1.04 - 2.10
Tubing							
Liners							

RECEIVED
Office of Oil and Gas

MAY 11 2026

WV Department of
Environmental Protection

PACKERS

Kind:				
Sizes:				
Depths Set:				

19) Describe proposed well work, including the drilling and plugging back of any pilot hole:

Drill and complete a new horizontal well in the Marcellus Formation. Drill the vertical, kick off and drill curve. Drill the lateral in the Marcellus. Cement casing.

20) Describe fracturing/stimulating methods in detail, including anticipated max pressure and max rate:

Hydraulic fracturing is completed in accordance with state regulations using water recycled from previously fractured wells and obtained from freshwater sources. This water is mixed with sand and a small percentage (less than 0.1%) of chemicals (including 15% Hydrochloric acid, friction reducer, biocide, and scale inhibitor), referred to in the industry as a "slickwater" completion. Maximum anticipated internal casing pressure is expected to be approximately 10,000 psi, maximum anticipated treating rates are expected to average approximately 100 bpm. Stage lengths vary from 150 to 300 feet. Average approximately 350,000 gallons of water per stage. Sand sizes vary from 100 mesh to 20/40 mesh. Average approximately 200,000-600,000 pounds of proppant per stage.

21) Total Area to be disturbed, including roads, stockpile area, pits, etc., (acres): 27.73 acres

22) Area to be disturbed for well pad only, less access road (acres): 15.44 acres

23) Describe centralizer placement for each casing string:

- Surface: Bow spring centralizers – One centralizer at the shoe and one spaced every 500'.
- Intermediate: Bow spring centralizers– One centralizer at the shoe and one spaced every 500'.
- Production: One solid body centralizer spaced every other joint from production casing shoe to landing point. One solid body centralizer spaced every joint from landing point to planned top of cement.

24) Describe all cement additives associated with each cement type:

Conductor: No additives
Surface: Calcium Chloride. Used to speed the setting of cement slurries
Intermediate: Calcium Chloride. Used to speed the setting of cement slurries.
Production: Calcium Carbonate, Fluid Loss, Extender, Dispersent, Viscosifier, Defoamer, POZ, Bonding Agent, Retarder
Anti-Settling/Suspension Agent

RECEIVED
Office of Oil and Gas

MAY 11 2026

WV Department of
Environmental Protection


25) Proposed borehole conditioning procedures:

Surface: Circulate hole clean while rotating & reciprocating the drill string until cuttings diminish at surface.

Intermediate: Circulate hole clean while rotating & reciprocating the drill string until cuttings diminish at surface.

Production: Perform a cleanup cycle by pumping 3-8 bottoms up or until the shakers are clean. Check volume of cuttings coming across the shakers every 15 minutes.

*Note: Attach additional sheets as needed.

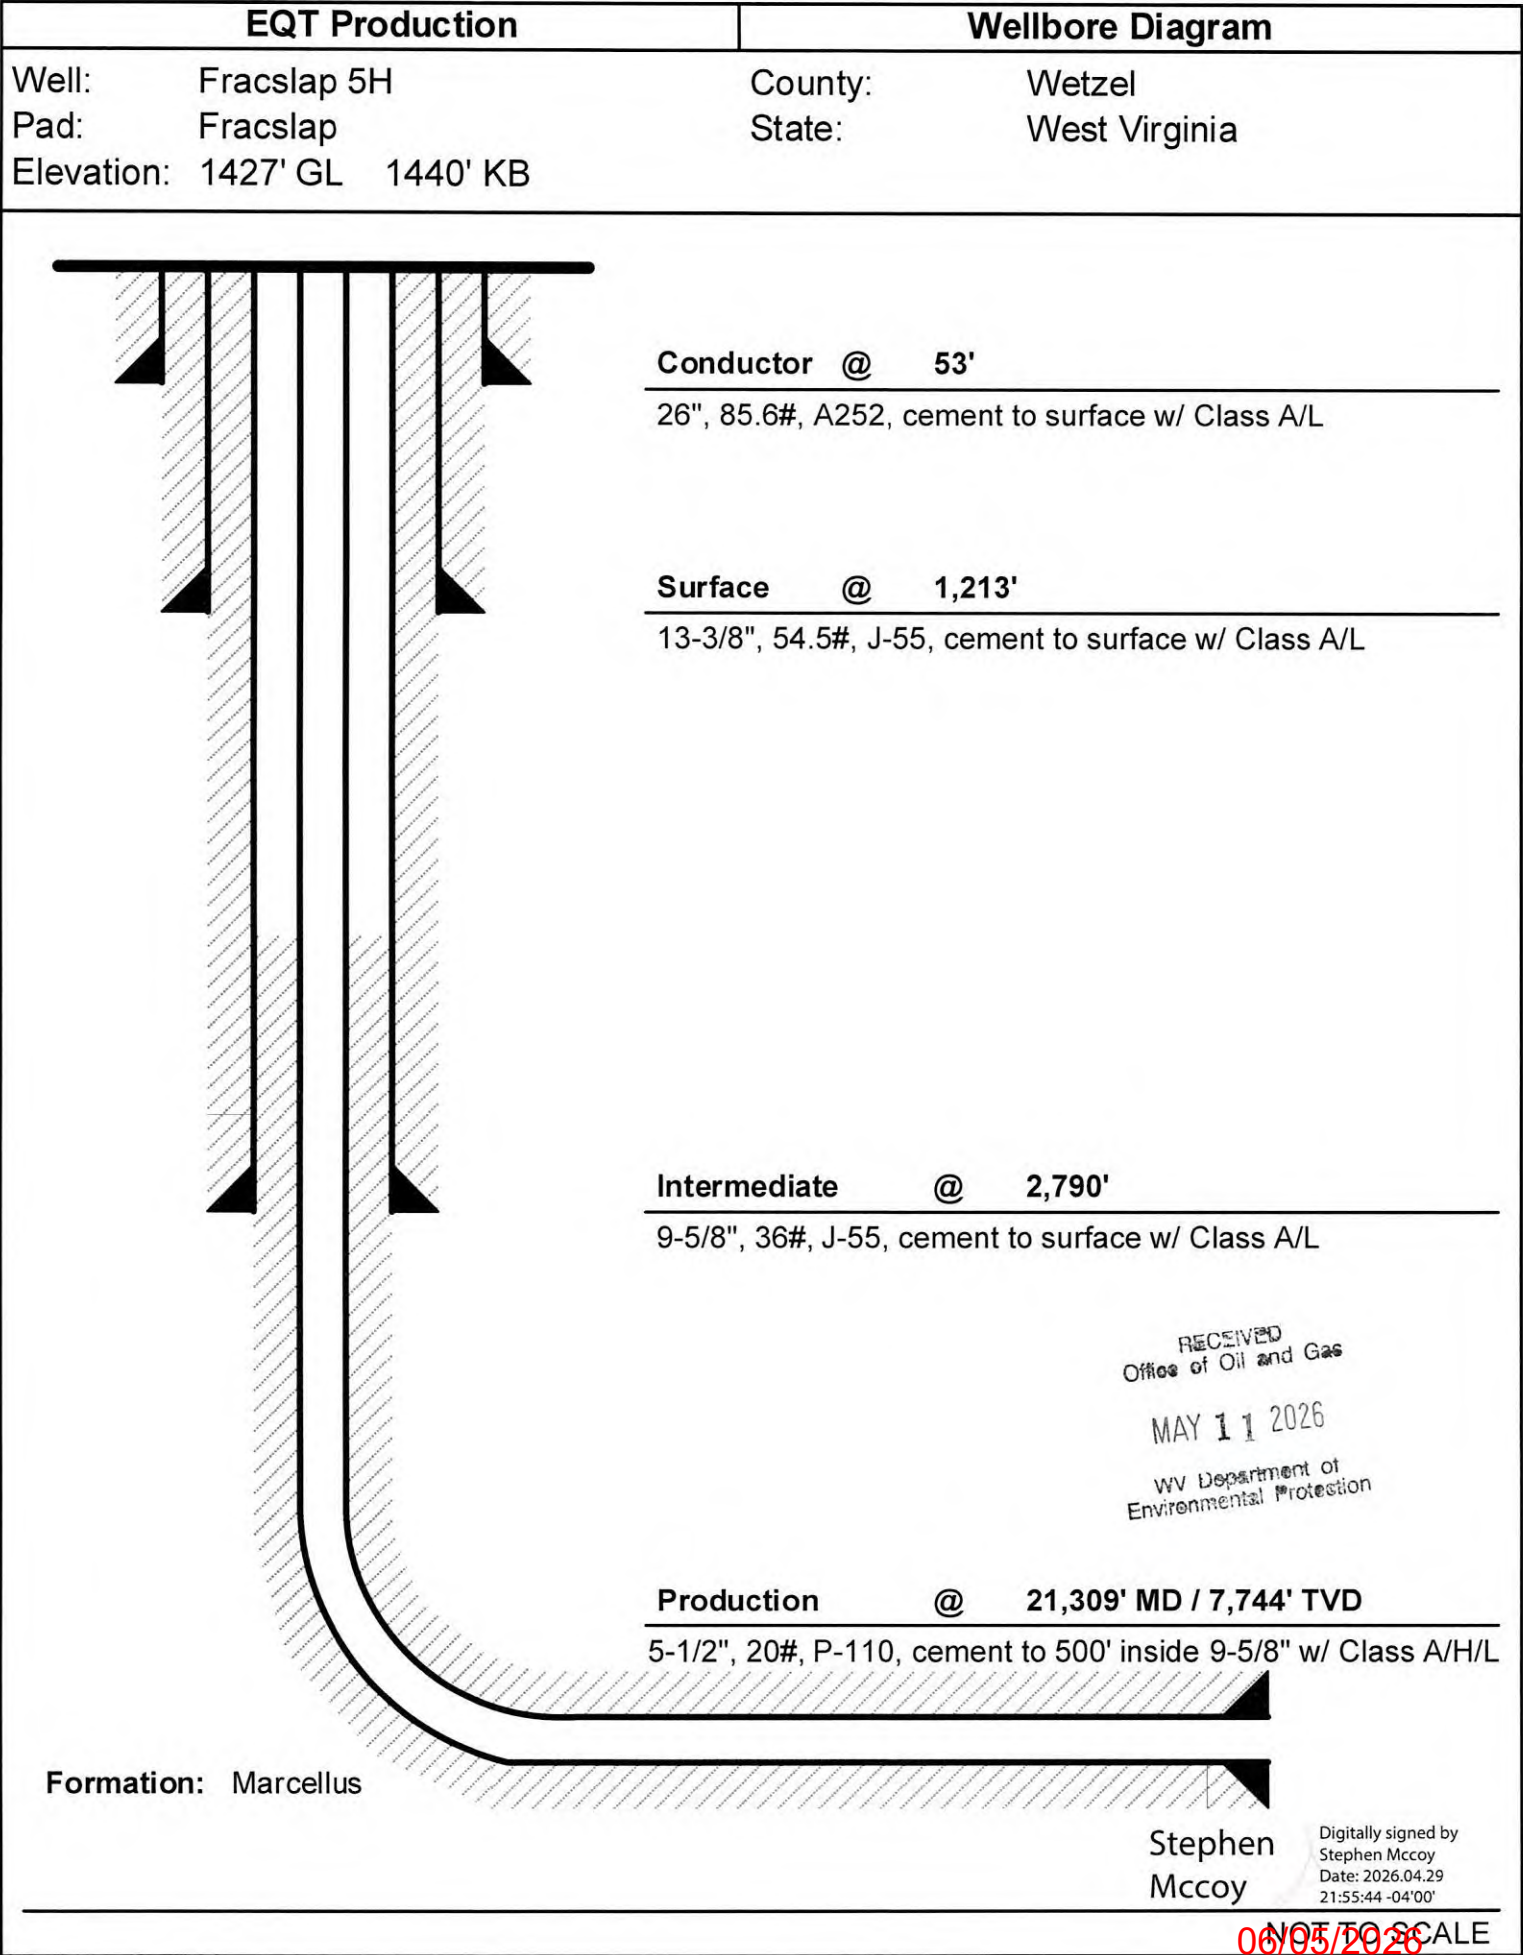

WEST VIRGINIA GEOLOGICAL PROGNOSIS

FracSlap North Horizontal Well Permit

FracSlap

S-001223

Drilling Objectives:

Marcellus

County:

Wetzel

Elevation:

1440 KB

1427 GL

Recommended Azimuth

335 Degrees

ESTIMATED FORMATION TOPS Derived From :

4710302767

4710302580

Formation	Top (TVD)	Base (TVD)	Lithology	Comments	Top RR	Base RR
Fresh Water Zone	1	1163		FW @ 1156, 1163,	430	460
Waynesburg Coal	815	820	Coal	Solid Coal	1283	1301
Sewickley Coal	1049	1052	Coal	Solid Coal	1296	1296
Pittsburgh Coal	1156	1163	Coal	Solid Coal	1460	1505
Big Lime	2487	2617	Limestone	SW @ 1979, 1985, 3357,	1535	1570
Big Injun	2617	2740	Sandstone		1546	1546
Int. csg pt	2790				2202	2212
Weir	2867	2887	Sandstone	Not near storage		
Gordon	3312	3373	Silty Sand			
Fifty Foot	3405	3425	Silty Sand			
Bayard	3544	3630	Silty Sand			
Alexander	6032	6061	Silty Sand			
Elks	6464	7272	Gray Shales and Silts			
Sonyea	7272	7430	Gray shale			
Middlesex	7430	7473	Shale			
Genesee	7473	7555	Gray shale interbedded with black shale			
Genesee	7555	7586	Black Shale			
Tully	7586	7609	Limestone			
Hamilton	7609	7718	Gray shale with some calcareous shales			
Marcellus	7718	7770	Black Shale			
Purcell	7735	7737	Limestone			
-Lateral Zone	7744			Start Lateral at 7744'		
Cherry Valley	7750	7752	Limestone			
Onondaga	7770		Limestone			

Target Thickness 52 feet

Max Anticipated Rock Pressure 2620 PSI

Comments:

Intermediate casing point is recommended beneath the Big Injun to shut off any water production from the Upper Devonian sands. Intermediate casing should be cemented into the surface string, per WV regulations.

LATERAL DRILLING TOLERANCES

Mapview - Lateral:

Deviate as little as possible to the left or right of the planned wellbore.

Mapview - TD:


DO NOT EXTEND beyond recommended wellbore to avoid lease line.

RECOMMENDED CASING POINTS

	CSG OD		CSG DEPTH:	from rig KB	from ground level	
Fresh Water/Coal	CSG OD	13 3/8	CSG DEPTH:	1213	1200	50' Below the Pittsburgh Coal
Intermediate 1:	CSG OD	9 5/8	CSG DEPTH:	2790	2777	50' Below the Big Injun
Production:	CSG OD	5 1/2	CSG DEPTH:	@ TD	@ TD	



GREENE COUNTY, PA
WETZEL COUNTY, WV

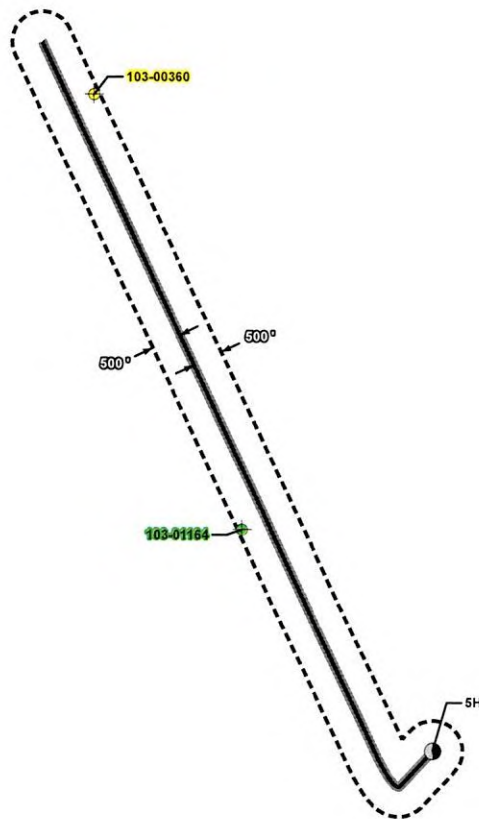

RECEIVED
Office of Oil and Gas
MAY 11 2026
WV Department of
Environmental Protection

Legend

- Fracslap Tophole
- Active Well
- Plugged Well
- Fracslap Lateral
- Lateral Buffer
- County Boundary

SHEET: 1 OF 1	OFFSET MAP		PREPARED FOR:	PREPARED BY:	No.	Revisions	Date
SCALE: 1" = 2,000 feet	Well (Farm) Name: Fracslap			 A KLS COMPANY 550 Andersen Drive Pittsburgh, PA 15106 412-278-2100 412-278-2126 Fax			
DATE: 5/7/2026	Well #: 5H	DEP ID#:					
Wetzel County, WV	2,000 0 2,000						
	 Feet						

06/05/2026

OBJECTID	pkey	PermitID	County	Permit	api	WellType	WellUse	WellDepth	RespParty	WellStatus	FarmName	WellNumber	WellX	WellY	Marcellus	Formation	Link	WebMap
220	3464	103-00360	103	360	4710300360	Vertical	Not Available	Not Available	OPERATOR UNKNOWN	Plugged	KIMBLE, MARYA & W. K.	1995	543350.4	4394502.4	u	NA	http://www.wvgs.wvnet.edu/oginfo/pipeline/pipeline2.asp?txtsearchapi=None	http://tags.dep.wv.gov/map/map.php?x=543350.4&y=4394502.4&datum=83&level=17&pntlabel=None
11704	4276	103-01164	103	1164	4710301164	Vertical	Gas Production	Not Available	DIVERSIFIED PRODUCTION LLC	Active Well	KIGER, PETER	49	544133.31	4392304.48	u	NA	http://www.wvgs.wvnet.edu/oginfo/pipeline/pipeline2.asp?txtsearchapi=None	http://tags.dep.wv.gov/map/map.php?x=544133.31&y=4392304.48&datum=83&level=17&pntlabel=None

RECEIVED
 Office of Oil and Gas
 MAY 11 2026
 WV Department of
 Environmental Protection

EQT Production
Hydraulic Fracturing Monitoring Plan
Pad ID: FracSlap
County: Wetzel

RECEIVED
Office of Oil and Gas
MAY 11 2026
WV Department of
Environmental Protection

May 7, 2026

Page 1 of 2

Purpose

06/05/2026

The purpose of this pad-specific Hydraulic Fracturing Monitoring Plan is to identify and notify conventional well operators near EQT hydraulic fracturing in Wetzel County, WV prior to hydraulic fracturing at the following EQT wells on the FracSlap pad: 1H, 3H, 5H, 7H, 9H, 11H, 13H, 15H.

Due to the requirements under 35CSR8 5.11, the permittee is required to review the area surrounding the proposed well pad so as to identify and evaluate potential conduits for unintended fracture propagation.

A report is required to be submitted along with a well work permit application.

The plan is being implemented as an additional safety measure to be utilized in conjunction with existing best management practices and emergency action plans for the site. These additional measures include coordination with well operators of the timing and location of the hydraulic fracturing, establishment of measures well operators should implement, and assurance that the OOG is notified of the timeline, as well as any issues that may arise during fracturing.

1. Communications with Well Operators

EQT, using available data (WV Geological Survey, WVDEP website, and IHS data service), has identified all known wells and well operators within 500 feet of this pad and the lateral sections that are known or could reasonably be expected to be within range of the fracture propagation. A map showing these wells along with a list of the wells and operators is included in **Attachment A**.

EQT will notify these operators of the hydraulic fracturing schedule for these wells, and coordinate with them throughout the fracturing process.

EQT will recommend to these operators at a minimum to:

1. Inspect their surface equipment prior to fracturing to establish integrity and establish pre-frac well conditions
2. Observe wells closely during and after fracturing and monitor for abnormal increases in water, gas or pressure
3. Inspect or install master valves or other necessary equipment for wellhead integrity capable of a pressure recommended by EQT
4. Notify the OOG and EQT if any changes in water, gas production, pressure, or other anomalies are identified

2. Reporting



EQT will provide information relating to the hydraulic fracturing schedule, communication with other operators, and ongoing monitoring of the work upon request of OOG or immediately in the event of any noted abnormalities.

RECEIVED
Office of Oil and Gas
MAY 11 2026
WV Department of
Environmental Protection

FracSlap 5H
FracSlap
EQT Production Company

Tract ID.	Tax Map No.	Parcel No.	County	District	Surface Tract Owner	Acres
1	6	9.0	Wetzel	Church	Edward M & Kathleen A Baldauf & Jeffrey R & Julieanna M Baldauf	101.64
2	6	10.0	Wetzel	Church	Kathryn J Raines et al	18.30
3	6	6.0	Wetzel	Church	Kathryn J Raines et al	38.27
4	6	4.0	Wetzel	Church	Kathryn J Simoni et al	42.44
5	6	3.0	Wetzel	Church	Kathryn J Simoni et al	41.32
6	6	2.0	Wetzel	Church	Kathryn J Simoni et al	39.75
7	6	1.0	Wetzel	Church	Kathryn J Simoni et al	69.00
8	3	12.0	Wetzel	Church	Kathryn J Simoni et al	45.70
9	4	44.0	Wetzel	Clay	Kathryn J Simoni et al	18.10
10	4	14.0	Wetzel	Clay	John Peio Peraldo & Nando Ray Peraldo-Life	44.00
11	2	63.0	Wetzel	Clay	CNX Land LLC	61.94
12	4	14.1	Wetzel	Clay	Anderson ENIX HRS	1.22
13	4	10.0	Wetzel	Clay	Clark V Gorby Jr	30.70
14	4	11.0	Wetzel	Clay	Clark V Gorby Jr	57.00
15	4	12.0	Wetzel	Clay	Clark V Gorby Jr	66.32
16	4	62.0	Wetzel	Clay	Annette I Wilson	0.99
17	2	49.0	Wetzel	Clay	Charles Benton Hixenbaugh & Blaine G Hixenbaugh	17.01

Lease	Owner	Acres
101593000	Robert Michael Dye, et al.	201.69 ac
128431033	Darren Ferrell, et al.	111.3 ac
105040011	Sydney Joann Bucher, et al.	38.75 ac
		201 ac of
240570000	Three Rivers Royalty II, LLC, et al.	1,508.7153 ac
123962001	Waco Oil & Gas Company, Inc., et al.	120 ac
119840094	Gary Lee Riggs, et al.	18.10 ac
101601004	Three Rivers Royalty II, LLC, et al.	110 ac
	State of West Virginia, Department of Commerce, Division of Natural Resources	17.998 ac
296758000	CNX Gas Company, LLC	61.94 ac
135362041	DWVG Oil & Gas Acquisitions, LLC, et al.	1.22 ac
124555029	Mary Stewart Hull Thorkildson, et al.	31.70 ac
234289002	Three Rivers Royalty II LLC, et al.	260.25 ac
		0.99 ac of
175061000	OXY USA, Inc., et al	31,151.581 ac
		16 ac of
175061000	OXY USA, Inc., et al	31,151.581 ac

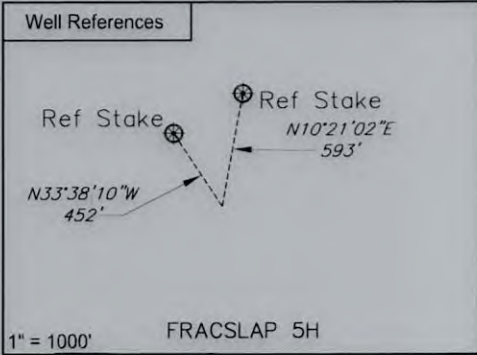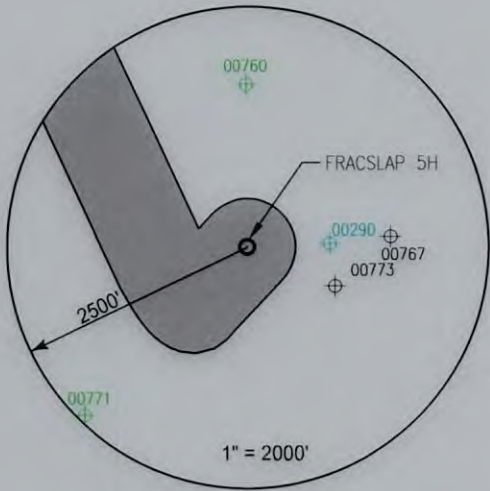

Notes:
FRACSLAP 5H coordinates are
NAD 27 N: 427,378.010 E: 1,725,772.038
NAD 27 Lat: 39.669316 Long: -80.474184
NAD 83 UTM N: 4,391,197.042 E: 545,116.188
FRACSLAP 5H Landing Point coordinates are
NAD 27 N: 427,309.591 E: 1,724,836.778
NAD 27 Lat: 39.669101 Long: -80.477504
NAD 83 UTM N: 4,391,171.442 E: 544,831.598
FRACSLAP 5H Bottom Hole coordinates are
NAD 27 N: 439,189.255 E: 1,719,296.593
NAD 27 Lat: 39.701547 Long: -80.497652
NAD 83 UTM N: 4,394,762.582 E: 543,083.411
West Virginia Coordinates system of 1927 (North Zone)
based upon Differential GPS Measurements
Plat orientation, Corner and well ties are based upon
the grid north meridian
Well location references are based upon the grid north
meridian.
UTM coordinates are NAD83, Zone 17, Meters.

FRACSLAP PAD

FRACSLAP 1H 103-03768
FRACSLAP 3H 103-03769
FRACSLAP 5H 103-03770
FRACSLAP 7H 103-03771
FRACSLAP 9H 103-03772
FRACSLAP 11H 103-03773
FRACSLAP 13H 103-03774
FRACSLAP 15H 103-03775
○ FRACSLAP 31H 103-03640



I, the undersigned, hereby certify that this plat is correct to the best of my knowledge and belief and shows all the information required by law and the regulations issued and prescribed by the Department of Environmental Protection.

L. L. S. 2394
L. L. S. 2394



SEAL

FILE NO:
DRAWING NO:
SCALE: 1" = 1000'
MINIMUM DEGREE OF ACCURACY:
1:2500
PROVEN SOURCE OF ELEVATION:
NGS CORS Station



DATE: MAY 06 20 26
OPERATORS WELL NO: FracSlap 5H
API WELL NO
47 - 103 - 03770
STATE COUNTY PERMIT

WELL TYPE: ☐ OIL ☒ GAS ☐ LIQUID INJECTION ☐ WASTE DISPOSAL	
(IF GAS) PRODUCTION: ☐ STORAGE ☐ DEEP ☒ SHALLOW	
LOCATION ELEVATION: 1427' WATERSHED: West Virginia Fork Fish Creek QUADRANGLE: Hundred	
DISTRICT: Church COUNTY: Wetzel	06/05/2026
SURFACE OWNER: Edward M & Kathleen A Baldauf & Jeffrey R & Julieanna M Baldauf	ACREAGE: 101.64 ±
ROYALTY OWNER: Robert Michael Dye, et al. LEASE NO: 101593000	ACREAGE: 201.69 ±
PROPOSED WORK: ☒ DRILL ☐ CONVERT ☐ DRILL DEEPER ☒ FRACTURE OR STIMULATE ☐ PLUG OFF OLD FORMATION	
☐ PERFORATE NEW FORMATION ☐ OTHER PHYSICAL CHANGE IN WELL (SPECIFY)	
☐ PLUG AND ABANDON ☐ CLEAN OUT AND REPLUG TARGET FORMATION: Marcellus ESTIMATED DEPTH: 7,744'	
WELL OPERATOR: EQT Production Company DESIGNATED AGENT: Joseph C. Mallow	
ADDRESS: 2200 Energy Drive ADDRESS: 427 Midstate Drive	
Canonsburg, PA 15317 Clarksburg, WV 26301	

**INFORMATION SUPPLIED UNDER WEST VIRGINIA CODE
Chapter 22, Article 6A, Section 5(a)(5)
IN LIEU OF FILING LEASE(S) AND OTHER CONTINUING CONTRACT(S)**

Under the oath required to make the verification on page 1 of this Notice and Application, I depose and say that I am the person who signed the Notice and Application for the Applicant, and that –

- (1) the tract of land is the same tract described in this Application, partly or wholly depicted in the accompanying plat, and described in the Construction and Reclamation Plan;
- (2) the parties and recordation data (if recorded) for lease(s) or other continuing contract(s) by which the Applicant claims the right to extract, produce or market the oil or gas are as follows:

Lease Name or Number	Grantor, Lessor, etc.	Grantee, Lessee, etc.	Royalty	Book/Page
See Attached				

**Acknowledgement of Possible Permitting/Approval
In Addition to the Office of Oil and Gas**

The permit applicant for the proposed well work addressed in this application hereby acknowledges the possibility of the need for permits and/or approvals from local, state, or federal entities in addition to the DEP, Office of Oil and Gas, including but not limited to the following:

- WV Division of Water and Waste Management
- WV Division of Natural Resources WV Division of Highways
- U.S. Army Corps of Engineers
- U.S. Fish and Wildlife Service
- County Floodplain Coordinator

RECEIVED
Office of Oil and Gas

MAY 11 2026

WV Department of
Environmental Protection

The applicant further acknowledges that any Office of Oil and Gas permit in no way overrides, replaces, or nullifies the need for other permits/approvals that may be necessary and further affirms that all needed permits/approvals should be acquired from the appropriate authority before the affected activity is initiated.

Well Operator: EQT Production Company

By: Branden Weimer

Its: Regional Manager - Permitting

Lease No.	Grantor, Lessor, etc.	Acres	Grantee, Lessee, etc.	Royalty	Book/Page
	<u>Robert Michael Dye, et al.</u> Robert Michael Dye, a married man dealing in his sole and separate property Antero Resources Corporation Antero Resources Corporation	201.69 ac	Antero Resources Corporation EQT Production Company EQT Production Company	"at least 1/8th per WV Code 22-6-8"	OG 199A/661 OG 231A/59 OG 281A/280
<u>101593000</u>					
	<u>Darren Ferrell, et al.</u> Darren Ferrell	111.3 ac	EQT Production Company	"at least 1/8th per WV Code 22-6-8"	OG 345A/280
<u>128431033</u>					
	<u>Sydney Joann Bucher, et al.</u> Sydney Joann Bucher	38.75 ac	EQT Production Company	"at least 1/8th per WV Code 22-6-8"	OG 448A/767
<u>105040011</u>					
	<u>Three Rivers Royalty II, LLC, et al.</u> Stone Hill Minerals Holdings, LLC TH Exploration, LLC	201 ac of 1,508.7153 ac	TH Exploration, LLC EQT TGH Exploration LLC	"at least 1/8th per WV Code 22-6-8"	OG 272A/939 Misc 154/899
<u>240570000</u>					
	<u>Waco Oil & Gas Company, Inc., et al.</u> Peter Kiger South Penn Oil Company Carnegie Natural Gas Company Carnegie Production Company Equitable Production - Eastern States, Inc. Equitable Production Company	120 ac	South Penn Oil Company Carnegie Natural Gas Company Carnegie Production Company Equitable Production - Eastern States, Inc. Equitable Production Company EQT Production Company	"at least 1/8th per WV Code 22-6-8"	DB 51/161 Unrecorded OG 78A/513 MB 150/160 MB 150/160 CB 13/14
<u>123962001</u>					
	<u>Gary Lee Riggs, et al.</u> Gary Lee Riggs	18.10 ac	EQT Production Company	"at least 1/8th per WV Code 22-6-8"	OG 358A/823
<u>119840094</u>					
	<u>Three Rivers Royalty II, LLC, et al.</u> DWG Oil & Gas Acquisitions, LLC Antero Resources Corporation Antero Resources Corporation	110 ac	Antero Resources Corporation EQT Production Company EQT Production Company	"at least 1/8th per WV Code 22-6-8"	OG 184A/859 OG 231A/59 OG 324A/748
<u>101601004</u>					
	<u>State of West Virginia, Department of Commerce, Division of Natural Resources</u> State of West Virginia, Department of Commerce, Division of Natural Resources	17.998 ac	EQT Production Company	"at least 1/8th per WV Code 22-6-8"	OG 449A/360
<u>296758000</u>					
	<u>CNX Gas Company, LLC</u> CNX Gas Company, LLC	61.94 ac	EQT Production Company	"at least 1/8th per WV Code 22-6-8"	OG 434A/719
<u>294368000</u>					

RECEIVED
 Office of Oil and Gas
 MAY 11 2026
 WV Department of
 Environmental Protection

"at least 1/8th per
WV Code 22-6-8"
OG 431A/254

DWG Oil & Gas Acquisitions, LLC, et al.

135362041

DWG Oil & Gas Acquisitions, LLC

1.22 ac

EQT Production Company

"at least 1/8th per
WV Code 22-6-8"

Mary Stewart Hull Thorkildson, et al.

124555029

Mary Stewart Hull Thorkildson and John A. Thorkildson, wife and
husband
Antero Resources Corporation

31.70 ac

Antero Resources Corporation
EQT Production Company

OG 180A/593
OG 231A/22

Three Rivers Royalty II LLC, et al.

234289002

Three Rivers Royalty II LLC
CNX Gas Company LLC

260.25 ac

CNX Gas Company LLC
EQT Production Company

"at least 1/8th per
WV Code 22-6-8"

OG 270A/428
OG 434A/733

OXY USA, Inc., et al

175061000

BRC Appalachian Minerals I, LLC
BRC Minerals LP
BRC Appalachian Minerals I, LLC
BRC Minerals LP
BRC Working Interest Company, LLC
Chesapeake Appalachia, L.L.C.
Chesapeake Appalachia, L.L.C.
Statoil USA Onshore Properties, Inc.
SWN Exchange Titleholder, LLC
SWN Production Company, LLC
Statoil USA Onshore Properties, Inc.
Antero Exchange Properties, LLC
Antero Resources Corporation

0.99 ac of
31,151.581 ac

BRC Working Interest Company LLC

BRC Working Interest Company, LLC
Chesapeake Appalachia, L.L.C.
Statoil USA Onshore Properties, Inc.
SWN Production Company, LLC
SWN Exchange Titleholder, LLC
SWN Production Company, LLC
Antero Exchange Properties, LLC
Antero Exchange Properties, LLC
Antero Resources Corporation
EQT Production Company

"at least 1/8th per
WV Code 22-6-8"

OG 102A/505

OG 103A/320
OG 103A/470
OG 120A/109
OG 157A/540
OG 158A/801
Corp. Book 13/296
OG 177A/533
OG 177A/738
Corp. Book 13/311
OG 324A/748

OXY USA, Inc., et al

175061000

BRC Appalachian Minerals I, LLC
BRC Minerals LP
BRC Appalachian Minerals I, LLC
BRC Minerals LP
BRC Working Interest Company, LLC
Chesapeake Appalachia, L.L.C.
Chesapeake Appalachia, L.L.C.
Statoil USA Onshore Properties, Inc.
SWN Exchange Titleholder, LLC
SWN Production Company, LLC
Statoil USA Onshore Properties, Inc.
Antero Exchange Properties, LLC
Antero Resources Corporation

16 ac of 31,151.581
ac

BRC Working Interest Company LLC

BRC Working Interest Company, LLC
Chesapeake Appalachia, L.L.C.
Statoil USA Onshore Properties, Inc.
SWN Production Company, LLC
SWN Exchange Titleholder, LLC
SWN Production Company, LLC
Antero Exchange Properties, LLC
Antero Exchange Properties, LLC
Antero Resources Corporation
EQT Production Company

"at least 1/8th per
WV Code 22-6-8"

OG 102A/505

OG 103A/320
OG 103A/470
OG 120A/109
OG 157A/540
OG 158A/801
Corp. Book 13/296
OG 177A/533
OG 177A/738
Corp. Book 13/311
OG 324A/748

Force Pool Tract(s) Within Lease Boundaries

RECEIVED
Office of Oil and Gas
MAY 11 2026
WV Department of
Environmental Protection



E Q T P R O D U C T I O N C O M P A N Y
2200 Energy Drive | Canonsburg, PA 15317

May 7, 2026

Mr. Taylor Brewer
West Virginia Department of Environmental Protection
Office of Oil and Gas
601 57th Street SE
Charleston, WV 25304

Re: Fracslap 5H 6A1 Addendum

Dear Mr. Brewer,

This letter and supporting documentation serve as EQT Production Company's addendum to the WV-6A1 form associated with this well. The lease included on this addendum is a lease in which EQT "claims the right to extract, produce or market the oil or gas", but does not propose to encounter the lease with the proposed wellbore. EQT would like to report this lease as part of our Well Work Permit Application, as it is located within 50' of our proposed permitted wellbore.

If EQT does encounter this lease, an application for a permit modification will be filed with the West Virginia DEP, Office of Oil and Gas.

If you have any questions, please do not hesitate to contact me at 724-250-0180 or OPishioneri@eqt.com

Sincerely,

A handwritten signature in blue ink, appearing to read "Olivia Wilson".

Olivia Wilson
Project Specialist - Permitting

RECEIVED
Office of Oil and Gas
MAY 11 2026
WV Department of
Environmental Protection

Enc.

06/05/2026



Lease No
293717000
Parcel Number
3-4-16

Lease No
101601004
Parcel Number
3-4-14

RECEIVED
Office of Oil and Gas
MAY 11 2026
WV Department of
Environmental Protection

FRACSLAP 5H

14'


CONSULTANTS, LLC
Foster Plaza 10
680 Andersen Drive, Suite 400
Pittsburgh, PA 15220
412-278-2100

DRAWING NO: 5H ADDENDUM
DRAWING NO: _____
SCALE: 1" = 100'
Date: FEBRUARY 12, 2026
DRAWN BY: HB
SHEET 1 of 1

Lease No.	Grantor, Lessor, etc.	Acres	Grantee, Lessee, etc.	Royalty	Book/Page
	<u>Ronald J. Petrucci and Davette M. Petrucci</u>			"at least 1/8th per WV Code 22-6-8"	
<u>293717000</u>	Ronald J. Petrucci and Davette M. Petrucci, husband and wife Antero Resources Corporation	52.99 ac	Antero Resources Corporation EQT Production Company		OG 275A/503 OG 431A/285

RECEIVED
Office of Oil and Gas
MAY 11 2026
WV Department of
Environmental Protection



EQT PRODUCTION COMPANY
2200 Energy Drive | Canonsburg, PA 15317

May 8, 2026

Via FedEx Overnight Delivery

West Virginia Department of Environmental Protection
Office of Oil and Gas
601 57th Street, S.E.
Charleston, WV 25304

RE: Horizontal Well Work Permit Application Modification
Fracslap 5H
47-103-03770
Church District, Wetzel County, WV

RECEIVED
Office of Oil and Gas
MAY 11 2026
WV Department of
Environmental Protection

WVDEP Recipient,

Attached please find the Well Work Permit Application for the well referenced above. You will find the following included with this submittal:

- Check in the amount of \$2,500.00 for the well permit application fee
- Completed WW-6B and supporting documents, approved by the O&G Inspector
- Well Location Plat
- Completed Form WW-6A1 and supporting documentation
- Hydraulic Fracturing Monitoring Plan
- Offset Well Map and Table

EQT is proposing to extend this lateral from the previously permitted length. EQT is planning to utilize force pooling & currently has applications pending commission review under Docket No. 464 Causes 603-606.

EQT trusts that if any portion of the submitted documentation is found to be inadequate for processing, notification will be made to our Permitting department at your earliest convenience. It is EQT Production's intent to cooperate fully to provide any additional requested documentation and clarification in a timely manner such that permitting proceeds in a predictable and logical manner.

Best Regards,

Olivia Wilson
Project Specialist – Permitting
OPishioneri@eqt.com
724-250-0180

06/05/2026