



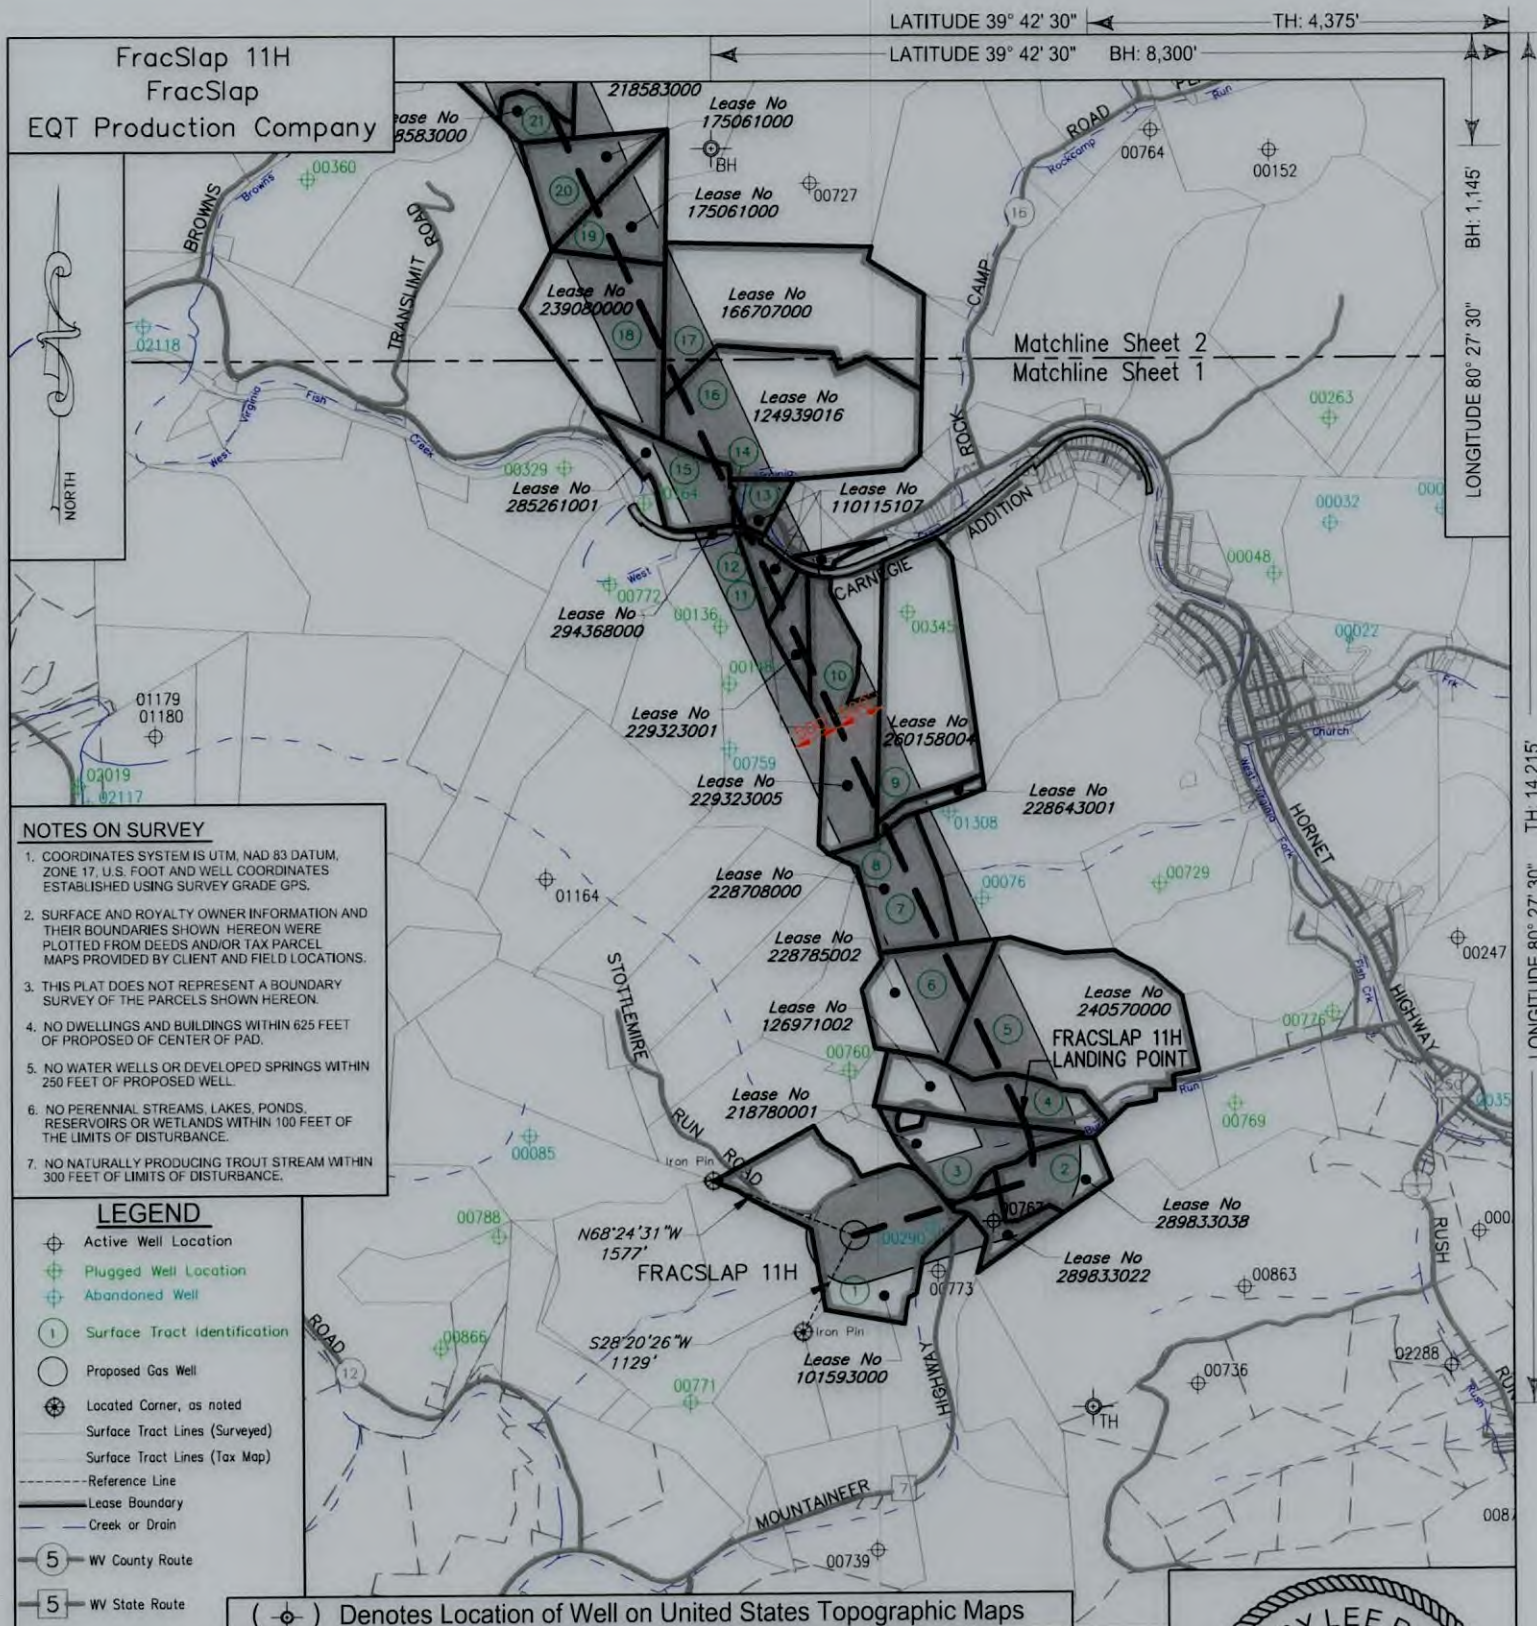

KEYSTONE
CONSULTANTS, LLC

I, the undersigned, hereby certify that this plat is correct to the best of my knowledge and belief and shows all the information required by law and the regulations issued and prescribed by the Department of Environmental Protection.

L. L. S. 2394
L. L. S. 2394

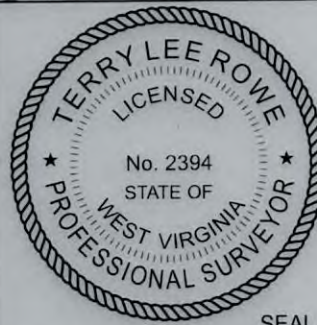

FILE NO:
DRAWING NO:
SCALE: 1" = 2000'
MINIMUM DEGREE OF ACCURACY:
1:2500
PROVEN SOURCE OF ELEVATION:
NGS CORS Station

STATE OF WEST VIRGINIA
DEPARTMENT OF ENVIRONMENTAL PROTECTION
OIL AND GAS DIVISION

DATE: January 23 20 26
OPERATORS WELL NO: FracSlap 11H
API WELL NO
47 - 103 - 03773
STATE COUNTY PERMIT

WELL TYPE: ☐ OIL ☒ GAS ☐ LIQUID INJECTION ☐ WASTE DISPOSAL
(IF GAS) PRODUCTION: ☐ STORAGE ☐ DEEP ☒ SHALLOW
LOCATION ELEVATION: 1427' WATERSHED: West Virginia Fork Fish Creek QUADRANGLE: Hundred
DISTRICT: Church COUNTY: Wetzel
SURFACE OWNER: Edward M & Kathleen A Baldauf & Jeffrey R & Julieanna M Baldauf ACREAGE: 101.64 ±
ROYALTY OWNER: Robert Michael Dye, et al. LEASE NO: 101593000 ACREAGE: 201.69 ±
PROPOSED WORK: ☒ DRILL ☐ CONVERT ☐ DRILL DEEPER ☒ FRACTURE OR STIMULATE ☐ PLUG OFF OLD FORMATION
☐ PERFORATE NEW FORMATION ☐ OTHER PHYSICAL CHANGE IN WELL (SPECIFY)
☐ PLUG AND ABANDON ☐ CLEAN OUT AND REPLUG TARGET FORMATION: Marcellus ESTIMATED DEPTH: 7,744'

WELL OPERATOR: EQT Production Company
ADDRESS: 2200 Energy Drive
Canonsburg, PA 15317

DESIGNATED AGENT: Joseph C Mallow
ADDRESS: 427 Midstate Drive
Clarksburg, WV 26301



NORTH

1. COORDINATES SYSTEM IS UTM, NAD 83 DATUM, ZONE 17, U.S. FOOT AND WELL COORDINATES ESTABLISHED USING SURVEY GRADE GPS.
2. SURFACE AND ROYALTY OWNER INFORMATION AND THEIR BOUNDARIES SHOWN HEREON WERE PLOTTED FROM DEEDS AND/OR TAX PARCEL MAPS PROVIDED BY CLIENT AND FIELD LOCATIONS.
3. THIS PLAT DOES NOT REPRESENT A BOUNDARY SURVEY OF THE PARCELS SHOWN HEREON.
4. NO DWELLINGS AND BUILDINGS WITHIN 625 FEET OF PROPOSED OF CENTER OF PAD.
5. NO WATER WELLS OR DEVELOPED SPRINGS WITHIN 250 FEET OF PROPOSED WELL.
6. NO PERENNIAL STREAMS, LAKES, PONDS, RESERVOIRS OR WETLANDS WITHIN 100 FEET OF THE LIMITS OF DISTURBANCE.
7. NO NATURALLY PRODUCING TROUT STREAM WITHIN 300 FEET OF LIMITS OF DISTURBANCE.

 Active Well Location
 Plugged Well Location
 Abandoned Well
 ① Surface Tract Identification
 Proposed Gas Well
 Located Corner, as noted
 Surface Tract Lines (Surveyed)
 Surface Tract Lines (Tax Map)
 Reference Line
 Lease Boundary
 Creek or Drain
 ⑤ WV County Route
 ⑤ WV State Route

() Denotes Location of Well on United States Topographic Maps



I, the undersigned, hereby certify that this plat is correct to the best of my knowledge and belief and shows all the information required by law and the regulations issued and prescribed by the Department of Environmental Protection.

L. L. S. 2394



SEAL

FILE NO: _____
DRAWING NO: _____
SCALE: 1" = 2000'
MINIMUM DEGREE OF ACCURACY: 1:2500
PROVEN SOURCE OF ELEVATION: NGS CORS Station

STATE OF WEST VIRGINIA
DEPARTMENT OF ENVIRONMENTAL PROTECTION
OIL AND GAS DIVISION



DATE: January 23 20 26

OPERATORS WELL NO: FracSlap 11H

API WELL NO

47 - 103 - 03773

STATE COUNTY PERMIT

WELL TYPE: ☐ OIL ☒ GAS ☐ LIQUID INJECTION ☐ WASTE DISPOSAL	
(IF GAS) PRODUCTION: ☐ STORAGE ☐ DEEP ☒ SHALLOW	
LOCATION ELEVATION: 1427'	WATERSHED: West Virginia Fork Fish Creek
DISTRICT: Church	QUADRANGLE: Hundred
COUNTY: Wetzel	
SURFACE OWNER: Edward M & Kathleen A Baldauf & Jeffrey R & Julieanna M Baldauf	
ROYALTY OWNER: Robert Michael Dye, et al.	LEASE NO: 101593000
ACREAGE: 101.84 ±	
ACREAGE: 201.69±	
PROPOSED WORK: ☒ DRILL ☐ CONVERT ☐ DRILL DEEPER ☒ FRACTURE OR STIMULATE ☐ PLUG OFF OLD FORMATION	
☐ PERFORATE NEW FORMATION ☐ OTHER PHYSICAL CHANGE IN WELL (SPECIFY)	
☐ PLUG AND ABANDON ☐ CLEAN OUT AND REPLUG	
TARGET FORMATION: Marcellus	ESTIMATED DEPTH: 7,744'

WELL OPERATOR:	EQT Production Company
ADDRESS:	2200 Energy Drive Canonsburg, PA 15317

DESIGNATED AGENT:	Joseph C Mallow
ADDRESS:	427 Midstate Drive
	Clarksburg, WV 26301

FracSlap 11H
FracSlap
EQT Production Company

Tract ID	Tract Map No.	Parcel No.	County	District	Surface Tract Owner	Acres
1	6	9.0	Wetzel	Church	Edward M. & Kathleen A. Baldauf & Jeffrey R. & Julieanna M. Baldauf	101.64
2	7	57.0	Wetzel	Church	John Patrick Nagy, Sr.	24.20
3	7	56.0	Wetzel	Church	Michael S. & Denise A. Huggins	21.41
4	7	18.0	Wetzel	Church	Trent M. Lough	18.00
5	7	8.0	Wetzel	Church	Rex Allan Rush	77.50
6	7	7.0	Wetzel	Church	Morgan Lough	25.00
7	7	1.0	Wetzel	Church	Kathryn J. Simoni et al.	31.50
8	4	68.0	Wetzel	Church	Robert K. Hostutler	5.00
9	4	69.0	Wetzel	Church	Robert K. Hostutler	64.70
10	3	17.0	Wetzel	Church	Thomas Blake Shinton III & Cassandra Lynn Wert	40.50
11	3	5.2	Wetzel	Church	Thomas Blake Shinton III & Cassandra Lynn Wert	9.51
12	2	63.0	Wetzel	Clay	CNX Land LLC	61.94
13	3	5.0	Wetzel	Church	Isreal D. Van Soyoc	3.71
14	3	5.1	Wetzel	Church	Carolyn D. Crone-Aamot & Isreal & Beverly Van Soyoc	7.09
15	3	4.0	Wetzel	Church	Carolyn D. Crone-Aamot & Isreal & Beverly Van Soyoc	21.50
16	3	3.0	Wetzel	Church	Alan & Denise Van Dine & Walter & Juliana Williams	73.50
17	3	2.0	Wetzel	Church	Janice L. & John L. & Lauren A. Farrar	72.50
18	4	60.0	Wetzel	Clay	Edward R. Sr. & Roberta Campbell	42.50
19	4	59.0	Wetzel	Clay	Edward R. Sr. & Roberta Campbell	19.15
20	4	58.0	Wetzel	Clay	Edward R. Sr. & Roberta Campbell	20.00
21	3	20.0	Wetzel	Clay	Clark V. Gorty Jr.	6.34
22	3	20.3	Wetzel	Clay	Tim K. & Debra A. Murphy	28.78
23	3	13.0	Wetzel	Clay	Bobby C. & Tina S. Richard	50.50

Lease	Owner	Acres
101593000	Robert Michael Dye, et al.	201.69 ac
289833022	Edward Fleming Conley, et al.	24.2 ac
289833038	Donald Charles Lewis, et al.	24.2 ac
218780001	Shiben Estates, Inc. et al.	20.45 ac
126791002	Morgan Lee Lough	25 ac
240570000	Stone Hill Mineral Holdings, LLC, et al.	101 ac of 1,508.7153 ac
228785002	Merrion Oil and Gas Corporation, et al.	25 ac
228708000	Merrion Oil and Gas Corporation, et al.	31.50 ac
228643001	Sharyn J. Smith, et al.	5 ac
260158004	Alena Fay Anderson, et al.	64.70 ac
229323005	Albert B. Yost, II, et al.	40.514 ac of 50.514 ac
229323001	AMP IV, LP	13.45 ac
110115107	Stone Hill Mineral Holdings, LLC, et al.	20.314 ac
294368000	CNX Gas Company, LLC	61.94 ac
285261001	Albert B. Yost, II, et al.	21.025 ac
124839016	Acropolis, Inc. et al.	73.50 ac
166707000	AMP IV, LP	72.50 ac
239080000	EQT TGH Exploration II LLC, et al.	42.5 ac
175061000	OXY USA, Inc. et al.	19.15 ac of 31,151.581 ac
175061000	OXY USA, Inc. et al.	20 ac of 31,151.581 ac
218583000	Bounty Minerals LLC, et al.	35.289 ac
218583000	Bounty Minerals LLC, et al.	35.12 ac
218583000	Bounty Minerals LLC, et al.	61.3625 ac

FRACSLAP PAD

FRACSLAP 1H 103-03768
FRACSLAP 3H 103-03769
FRACSLAP 5H 103-03770
FRACSLAP 7H 103-03771
FRACSLAP 9H 103-03772
FRACSLAP 11H 103-03773
FRACSLAP 13H 103-03774
FRACSLAP 15H 103-03775
○ FRACSLAP 31H 103-03640



I, the undersigned, hereby certify that this plat is correct to the best of my knowledge and belief and shows all the information required by law and the regulations issued and prescribed by the Department of Environmental Protection.

L. L. S. 2394
L. L. S. 2394



FILE NO:
DRAWING NO:
SCALE: 1" = 1000'
MINIMUM DEGREE OF ACCURACY: 1:2500
PROVEN SOURCE OF ELEVATION: NGS CORS Station

STATE OF WEST VIRGINIA
DEPARTMENT OF ENVIRONMENTAL PROTECTION
OIL AND GAS DIVISION

DATE: January 23 20 26
OPERATORS WELL NO: FracSlap 11H
API WELL NO: 47 - 103 - 03773
STATE COUNTY PERMIT

WELL TYPE: ☐ OIL ☒ GAS ☐ LIQUID INJECTION ☐ WASTE DISPOSAL
(IF GAS) PRODUCTION: ☐ STORAGE ☐ DEEP ☒ SHALLOW
LOCATION ELEVATION: 1427' WATERSHED: West Virginia Fork Fish Creek QUADRANGLE: Hundred
DISTRICT: Church COUNTY: Wetzel
SURFACE OWNER: Edward M & Kathleen A Baldauf & Jeffrey R & Julieanna M Baldauf ACREAGE: 101.64 ±
ROYALTY OWNER: Robert Michael Dye, et al. LEASE NO: 101593000 ACREAGE: 201.69 ±
PROPOSED WORK: ☒ DRILL ☐ CONVERT ☐ DRILL DEEPER ☒ FRACTURE OR STIMULATE ☐ PLUG OFF OLD FORMATION
☐ PERFORATE NEW FORMATION ☐ OTHER PHYSICAL CHANGE IN WELL (SPECIFY)
☐ PLUG AND ABANDON ☐ CLEAN OUT AND REPLUG TARGET FORMATION: Marcellus ESTIMATED DEPTH: 7,744'
WELL OPERATOR: EQT Production Company DESIGNATED AGENT: Joseph C. Mallow
ADDRESS: 2200 Energy Drive ADDRESS: 427 Midstate Drive
Canonsburg, PA 15317 Clarksburg, WV 26301