




I, the undersigned, hereby certify that this plat is correct to the best of my knowledge and belief and shows all the information required by law and the regulations issued and prescribed by the Department of Environmental Protection.

L.L. S. 2394
L. L. S. 2394

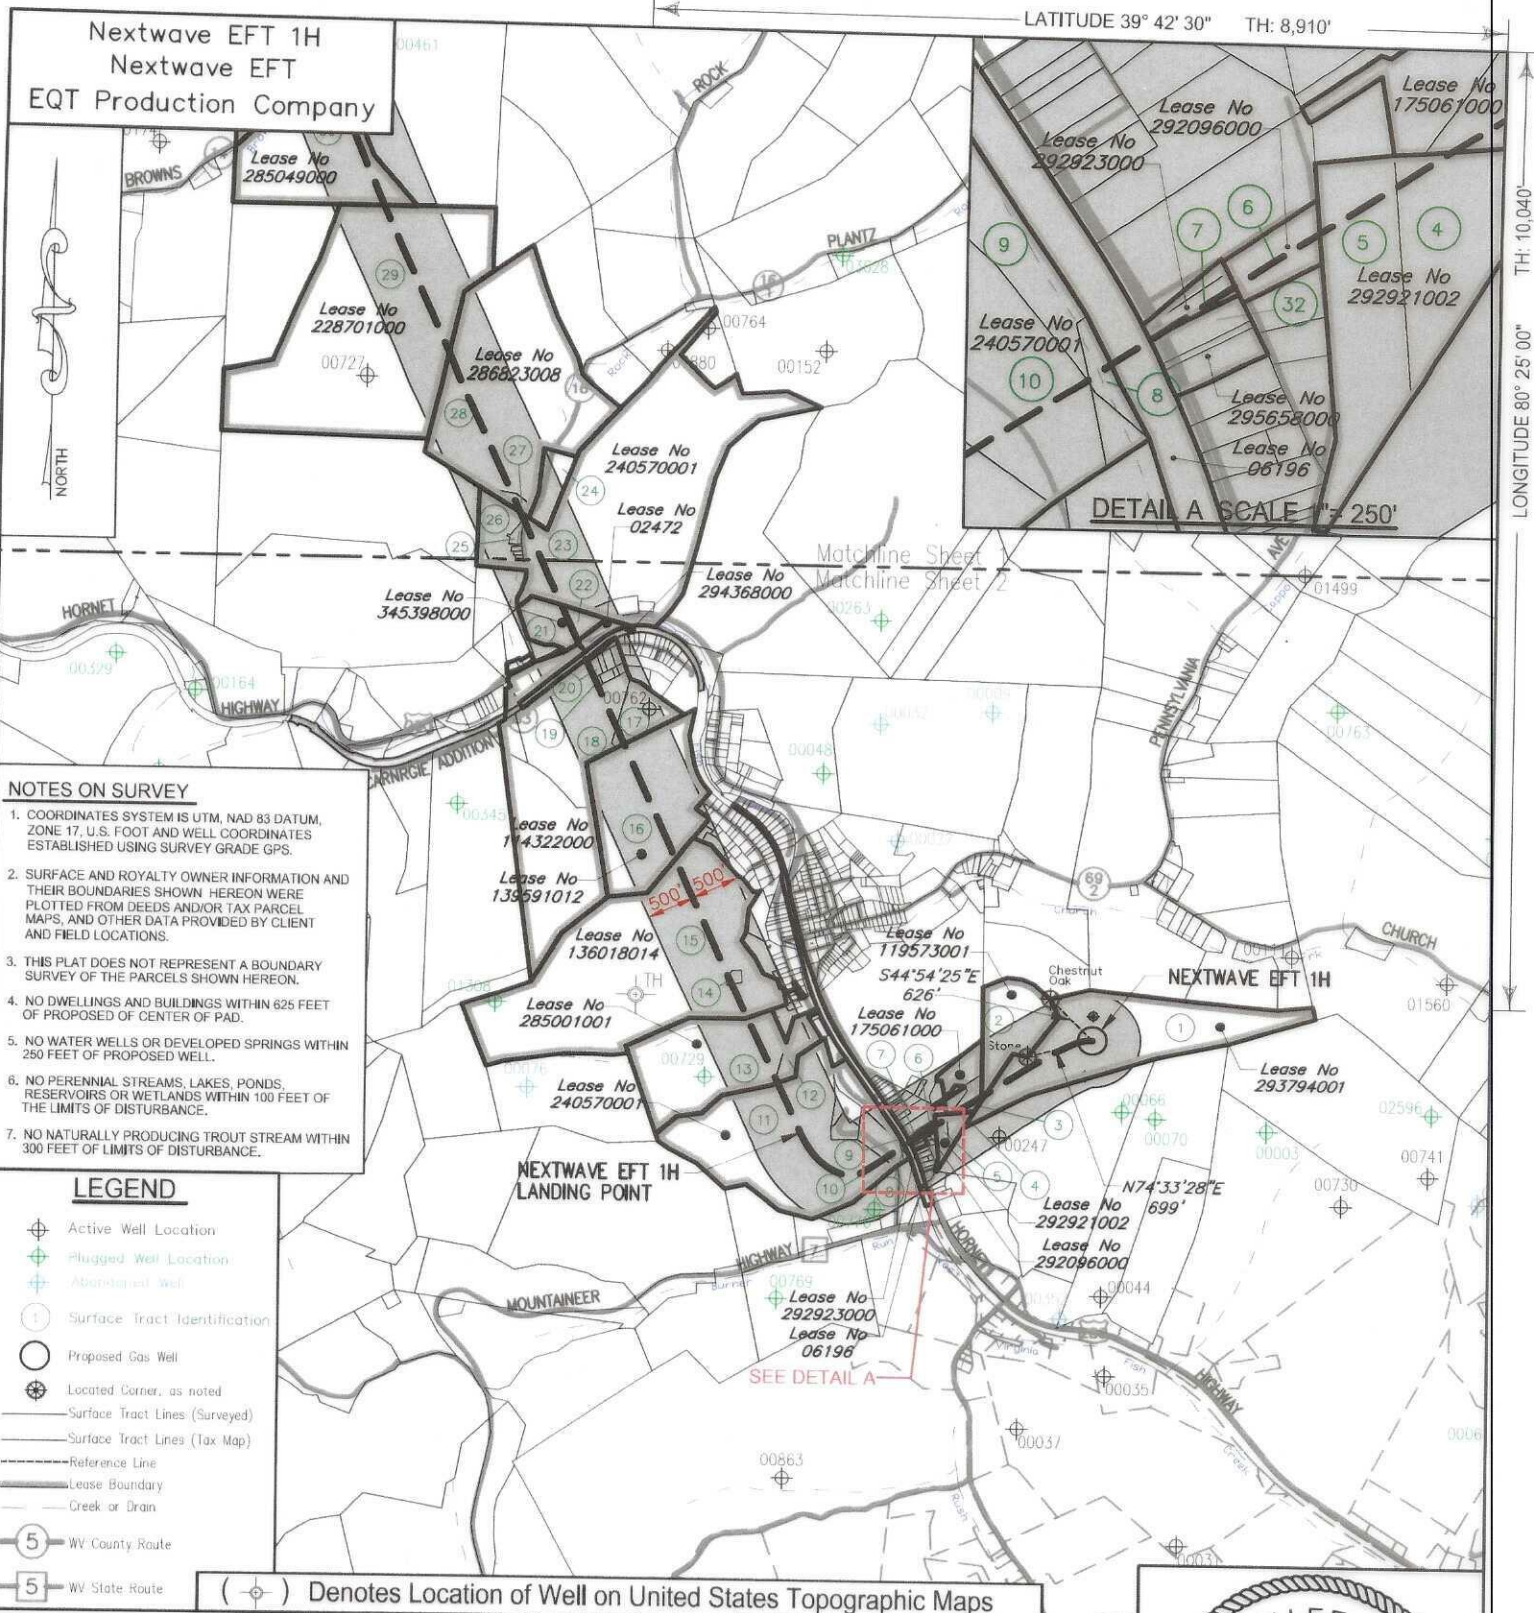

FILE NO:		STATE OF WEST VIRGINIA DEPARTMENT OF ENVIRONMENTAL PROTECTION OIL AND GAS DIVISION	DATE: MARCH, 27 20 26
DRAWING NO:			OPERATORS WELL NO: Nextwave EFT 1H
SCALE: 1" = 2000'			API WELL NO 47 - 103 - 03802
MINIMUM DEGREE OF ACCURACY: 1:2500			STATE COUNTY PERMIT
PROVEN SOURCE OF ELEVATION: NGS CORS Station			
WELL TYPE: ☐ OIL ☒ GAS ☐ LIQUID INJECTION ☐ WASTE DISPOSAL			
(IF GAS) PRODUCTION: ☐ STORAGE ☐ DEEP ☒ SHALLOW			
LOCATION ELEVATION: 1443'		WATERSHED: West Virginia Fork Fish Creek	QUADRANGLE: Hundred
DISTRICT: Church		COUNTY: Wetzel	
SURFACE OWNER: RDFS LLC		ACREAGE: 58 ±	08/21/2026
ROYALTY OWNER: RDFS, LLC, et al.		LEASE NO: 293794001	ACREAGE: 58 ±
PROPOSED WORK: ☒ DRILL ☐ CONVERT ☐ DRILL DEEPER ☒ FRACTURE OR STIMULATE ☐ PLUG OFF OLD FORMATION			
☐ PERFORATE NEW FORMATION ☐ OTHER PHYSICAL CHANGE IN WELL (SPECIFY)			
☐ PLUG AND ABANDON ☐ CLEAN OUT AND REPLUG TARGET FORMATION: Marcellus ESTIMATED DEPTH: 7,820'			
WELL OPERATOR: EQT Production Company		DESIGNATED AGENT: Joseph C Mallow	
ADDRESS: 2200 Energy Drive Canonsburg, PA 15317		ADDRESS: 427 Midstate Drive Clarksburg, WV 26301	

LATITUDE 39° 45' 00" BH: 5,595'

Nextwave EFT 1H
Nextwave EFT
EQT Production CompanyNEXTWAVE EFT 1H
BOTTOM HOLELease No
175061000Lease No
285049080Lease No
228701000Lease No
286823008Lease No
240570001Lease No
02472Lease No
294368000Lease No
345398000Lease No
114322000Lease No
139591012Lease No
136018014Lease No
285001001Lease No
240570001Lease No
119573001S44°54'25"E
626'Lease No
175061000Lease No
293794001Lease No
292921002Lease No
292096000Lease No
292923000Lease No
06196NEXTWAVE EFT 1H
LANDING POINT

SEE PAGE 1 DETAIL A

NOTES ON SURVEY

1. COORDINATES SYSTEM IS UTM, NAD 83 DATUM, ZONE 17, U.S. FOOT AND WELL COORDINATES ESTABLISHED USING SURVEY GRADE GPS.
2. SURFACE AND ROYALTY OWNER INFORMATION AND THEIR BOUNDARIES SHOWN HEREON WERE PLOTTED FROM DEEDS AND/OR TAX PARCEL MAPS, AND OTHER DATA PROVIDED BY CLIENT AND FIELD LOCATIONS.
3. THIS PLAT DOES NOT REPRESENT A BOUNDARY SURVEY OF THE PARCELS SHOWN HEREON.
4. NO DWELLINGS AND BUILDINGS WITHIN 625 FEET OF PROPOSED OF CENTER OF PAD.
5. NO WATER WELLS OR DEVELOPED SPRINGS WITHIN 250 FEET OF PROPOSED WELL.
6. NO PERENNIAL STREAMS, LAKES, PONDS, RESERVOIRS OR WETLANDS WITHIN 100 FEET OF THE LIMITS OF DISTURBANCE.
7. NO NATURALLY PRODUCING TROUT STREAM WITHIN 300 FEET OF LIMITS OF DISTURBANCE.

LEGEND


- Active Well Location
- Plugged Well Location
- Abandoned Well
- Surface Tract Identification
- Proposed Gas Well
- Located Corner, as noted
- Surface Tract Lines (Surveyed)
- Surface Tract Lines (Tax Map)
- Reference Line
- Lease Boundary
- Creek or Drain
- WV County Route
- WV State Route

() Denotes Location of Well on United States Topographic Maps

KEYSTONE
CONSULTANTS, LLC

I, the undersigned, hereby certify that this plat is correct to the best of my knowledge and belief and shows all the information required by law and the regulations issued and prescribed by the Department of Environmental Protection.

L. L. S. 2394

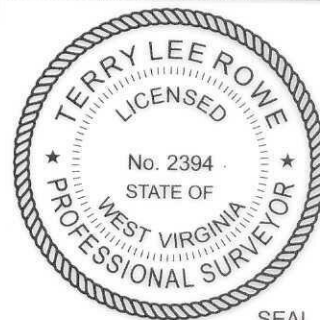

FILE NO:

DRAWING NO:

SCALE: 1" = 2000'

MINIMUM DEGREE OF ACCURACY:
1:2500PROVEN SOURCE OF ELEVATION:
NGS CORS StationSTATE OF WEST VIRGINIA
DEPARTMENT OF ENVIRONMENTAL PROTECTION
OIL AND GAS DIVISION

DATE: MARCH, 27 20 26

OPERATORS WELL NO: Nextwave EFT 1H

API WELL NO

47 - 103 - 03802

STATE COUNTY PERMIT

WELL TYPE: ☐ OIL ☒ GAS ☐ LIQUID INJECTION ☐ WASTE DISPOSAL
(IF GAS) PRODUCTION: ☐ STORAGE ☐ DEEP ☒ SHALLOW

LOCATION ELEVATION: 1443' WATERSHED: West Virginia Fork Fish Creek

QUADRANGLE: Hundred

DISTRICT: Church

COUNTY: Wetzel

SURFACE OWNER: RDFS LLC

ACREAGE: 58 ±

ROYALTY OWNER: RDFS, LLC, et al.

LEASE NO: 293794001

ACREAGE: 58 ±

PROPOSED WORK: ☒ DRILL ☐ CONVERT ☐ DRILL DEEPER ☒ FRACTURE OR STIMULATE ☐ PLUG OFF OLD FORMATION
☐ PERFORATE NEW FORMATION ☐ OTHER PHYSICAL CHANGE IN WELL (SPECIFY)☐ PLUG AND ABANDON ☐ CLEAN OUT AND REPLUG

TARGET FORMATION: Marcellus

ESTIMATED DEPTH: 7,820'

WELL OPERATOR: EQT Production Company

DESIGNATED AGENT: Joseph C Mallow

ADDRESS: 2200 Energy Drive

ADDRESS: 427 Midstate Drive

Canonsburg, PA 15317


Clarksburg, WV 26301

08/21/2026


Nextwave EFT 1H
Nextwave EFT
EQT Production Company

Tract ID	Tract Map No.	Parcel No.	County	District	Surface Tract Owner	Acres
1	7	5.0	Wetzel	Church	RDFS LLC	58.00
2	7	4.0	Wetzel	Church	TRI-County Oil & Gas INC	13.00
3	3	90.0	Wetzel	Hundred	GMO Forestry Fund 3 LP	1.73
4	3	91.0	Wetzel	Hundred	GMO Forestry Fund 3 LP	1.16
5	3	81.0	Wetzel	Hundred	GMO Forestry Fund 3 LP	0.23
6	3	77.0	Wetzel	Hundred	Jaqueline Miller & Jamie Lee Ann Snedden	0.13
7	3	66.0	Wetzel	Hundred	John Watson Warner	0.06
8	3	46.4	Wetzel	Hundred	Wetzel CO BD Of Education	0.10
9	3	46.0	Wetzel	Hundred	Roger Tennant	3.71
10	3	46.1	Wetzel	Hundred	Dylan E & Autumn A Chaney	3.04
11	7	9.0	Wetzel	Church	Allan Rex Rush	49.70
12	7	3.1	Wetzel	Church	Jason C Ritter	3.80
13	7	3.0	Wetzel	Church	Jason C Ritter	29.54
14	4	79.1	Wetzel	Church	Hundred-Littleton Public Service District	0.46
15	4	79.0	Wetzel	Church	Chadwick Charles Phillips	63.30
16	4	78.0	Wetzel	Church	Mark S & Jacqueline C Allen	35.82
17	4	77.0	Wetzel	Church	Elmer & Ruth Brooks	5.90
18	4	71.0	Wetzel	Church	WM M & Julie A McGlumphy	19.00
19	21	27.0	Wetzel	Church	Carole Hostutler	0.18
20	21	15.0	Wetzel	Church	Carole E Hostutler	0.50
21	4	42.0	Wetzel	Church	Hope Gas INC	6.87
22	4	42.2	Wetzel	Church	Arnold Leroy Sine	5.77
23	4	16.3	Wetzel	Church	Gregory B Null	86.18
24	4	4.0	Wetzel	Church	Stephanie K Garrison	4.90
25	4	16.0	Wetzel	Church	Gary Lee Eflaw	0.55
26	4	16.4	Wetzel	Church	John L & Janice L Farrar & Lauren A Farrar	4.45
27	4	1.1	Wetzel	Church	John L & Janice L Farrar & Lauren A Farrar	1.27
28	4	1.0	Wetzel	Church	Carol Ann Gurotz & Vickie Sue Hedrick	71.79
29	3	1.0	Wetzel	Church	Herkins Family Revocable Trust & Edward G Herkins	301.00
30	3	16.0	Wetzel	Church	Ricky Miller & Melissa Major	30.50
31	3	15.0	Wetzel	Church	Kevin W Lough	19.50
32	3	66.0	Wetzel	Hundred	Myron J III & Mary K Sease	0.10

Lease	Owner	Acres
293794001	RDFS, LLC, et al.	58 ac
119573001	Piney Holdings, Inc, et al.	13 ac
175061000	OKY USA Inc, et al.	5,527 ac of 31,151.581 ac
296921002	John Bradley Shinn, et al.	4.04975 ac
290090000	Jaqueline Miller, et al.	.187 ac
296658000	Mary Katherine Sease, et al.	0.226635 ac
290923000	John Watson Warner	0.0976 ac
06196	CNR Gas Company LLC	9.39 ac
240570001	Stone Hill Minerals Holdings, LLC	58.72 ac of 1,508.7153 ac
285091001	Three Rivers Royalty II, LLC, et al.	35.325 ac
136018014	Piney Holdings, Inc, et al.	63.76 ac
139581012	Mark S. Allen, et al.	35.82 ac
114322000	Sharon J. Smith, et al.	74 ac
294368000	CNR Gas Company, LLC	60.46 ac
02472	Scott W. McGlumphy and Lisa McGlumphy	120 ac
345388000	Jeffrey Kay Jordan, et al.	20.82 ac
240570001	Stone Hill Minerals Holdings, LLC, et al.	101.1626 ac of 1,508.7153 ac
286823008	Apopolis, Inc, et al.	73 ac
228781000	AMP V, LP	101 ac
285049000	Three Rivers Royalty III, LLC	30.33 ac
175061000	OKY USA, Inc, et al.	21 ac of 31,151.581 ac

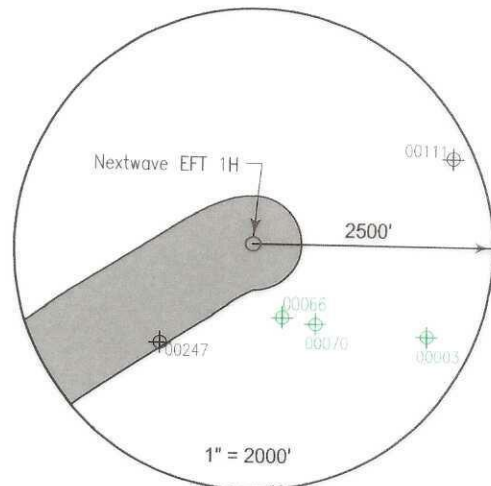

Well References

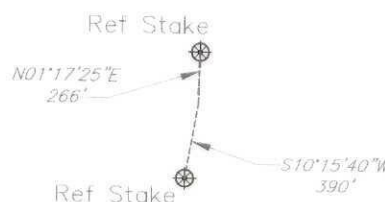

1" = 1000' NEXTWAVE EFT 1H

Notes:


NEXTWAVE EFT 1H coordinates are
NAD 27 N: 431,441.116 E: 1,733,040.471
NAD 27 Lat: 39.680684 Long: -80.448518
NAD 83 UTM N: 4,392,471.88 E: 547,309.975

NEXTWAVE EFT 1H Landing point coordinates are
NAD 27 N: 430,413.834 E: 1,730,009.419
NAD 27 Lat: 39.677776 Long: -80.459247
NAD 83 UTM N: 4,392,143.493 E: 546,391.744

PROJECT NAME 1H Bottom Hole coordinates are
NAD 27 N: 441,725.045 E: 1,724,734.348
NAD 27 Lat: 39.708672 Long: -80.478425
NAD 83 UTM N: 4,395,562.794 E: 544,727.204


West Virginia Coordinates system of 1927 (North Zone)
based upon Differential GPS Measurements
Plat orientation, Corner and well ties are based upon
the grid north meridian
Well location references are based upon the grid north
meridian.
UTM coordinates are NAD83, Zone 17, Meters.

NEXTWAVE EFT PAD

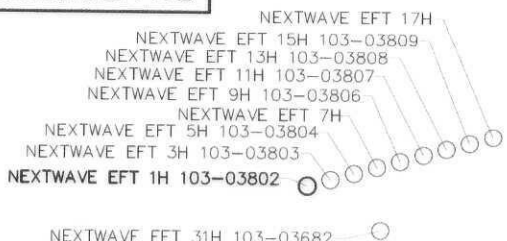


I, the undersigned, hereby certify that this plat is correct to the best of my knowledge and belief and shows all the information required by law and the regulations issued and prescribed by the Department of Environmental Protection.

L. L. S. 2394

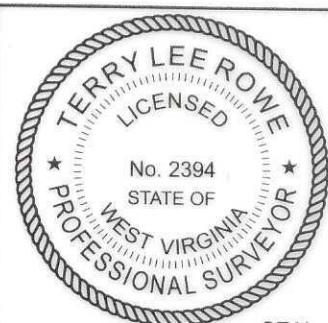

FILE NO:
DRAWING NO:
SCALE: 1" = 1000'
MINIMUM DEGREE OF ACCURACY: 1:2500
PROVEN SOURCE OF ELEVATION: NGS CORS Station

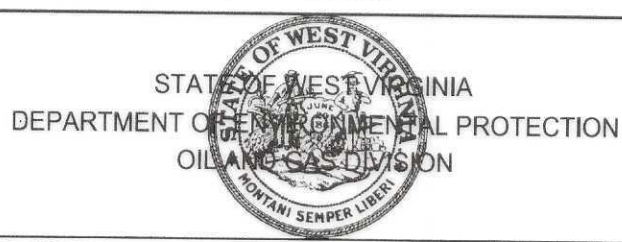

DATE: MARCH, 27 20 26
OPERATORS WELL NO: Nextwave EFT 1H
API WELL NO
47 - 103 - 03802
STATE COUNTY PERMIT

WELL TYPE: ☐ OIL ☒ GAS ☐ LIQUID INJECTION ☐ WASTE DISPOSAL
(IF GAS) PRODUCTION: ☐ STORAGE ☐ DEEP ☒ SHALLOW
LOCATION ELEVATION: 1443' WATERSHED: West Virginia Fork Fish Creek QUADRANGLE: Hundred
DISTRICT: Church COUNTY: Wetzel
SURFACE OWNER: RDFS LLC ACREAGE: 58 ±
ROYALTY OWNER: RDFS, LLC, et al. LEASE NO: 293794001 ACREAGE: 58 ±
PROPOSED WORK: ☒ DRILL ☐ CONVERT ☐ DRILL DEEPER ☒ FRACTURE OR STIMULATE ☐ PLUG OFF OLD FORMATION
☐ PERFORATE NEW FORMATION ☐ OTHER PHYSICAL CHANGE IN WELL (SPECIFY)
☐ PLUG AND ABANDON ☐ CLEAN OUT AND REPLUG TARGET FORMATION: Marcellus ESTIMATED DEPTH: 7,820'
WELL OPERATOR: EQT Production Company DESIGNATED AGENT: Joseph C Mallow
ADDRESS: 2200 Energy Drive ADDRESS: 427 Midstate Drive
Canonsburg, PA 15317 Clarksburg, WV 26301

27


GREENE COUNTY, PA

WETZEL COUNTY, WV

RECEIVED
Office of Oil and Gas

AUG 06 2026

WV Department of
Environmental Protection

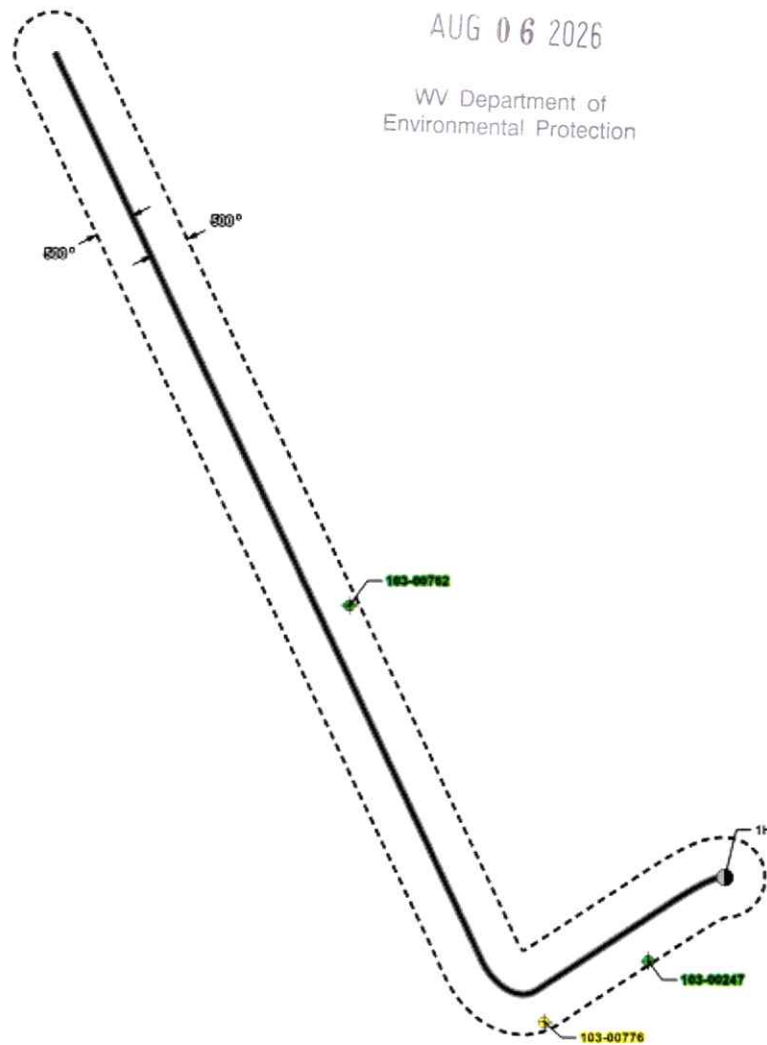

Legend

- Nextave EFT Tophole
- ✚ Active Well
- ✚ Plugged Well
- Nextave EFT Lateral
- - - Nextave EFT Buffer
- ▭ County Boundary

SHEET: 1 OF 1	OFFSET MAP		PREPARED FOR	PREPARED BY	No.	Revisions	Date
SCALE: 1 in = 1,500 ft	Well (Farm) Name: Nextave EFT			 Keystone Energy Services, Inc. 600 Westmoreland Drive, Suite 400 Pittsburgh, PA 15201 412-278-2100 412-278-2101 Fax			
DATE: 8/14/2026	Well #: 1H	DEP ID#:					
Wetzel County, WV							

08/21/2026