




GREENE COUNTY, PA

WETZEL COUNTY, WV

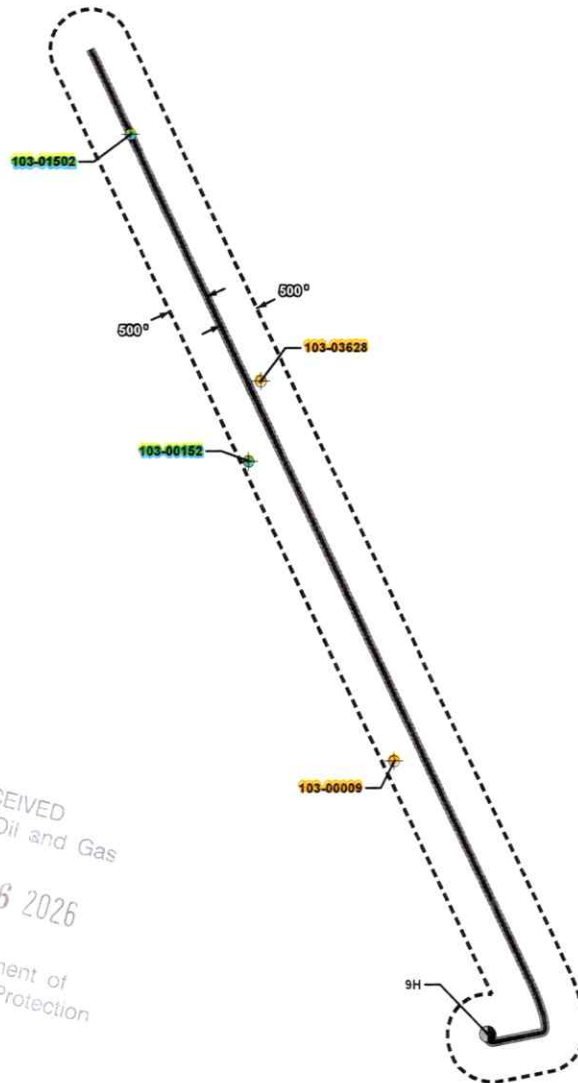


RECEIVED
Office of Oil and Gas
AUG 06 2026
WV Department of
Environmental Protection

Legend

- Nextwave EFT Tophole
- Abandoned Well
- Active Well
- Nextwave EFT Lateral
- Nextwave EFT Buffer
- County Boundary


SHEET: 1 OF 1		OFFSET MAP		PREPARED FOR:	PREPARED BY:	No.	Revisions	Date
SCALE: 1 in = 1,500 ft		Well (Farm) Name: Nextwave EFT			 FOSTER PLAZA 10 680 ARDMORE DRIVE, SUITE 400 PITTSBURGH, PA 15220 412-278-2100 412-278-2126 FAX			
DATE: 5/14/2026		Well #: 9H DEP ID#:						
Wetzel County, WV		1,500 0 1,500  Feet						

08/21/2026

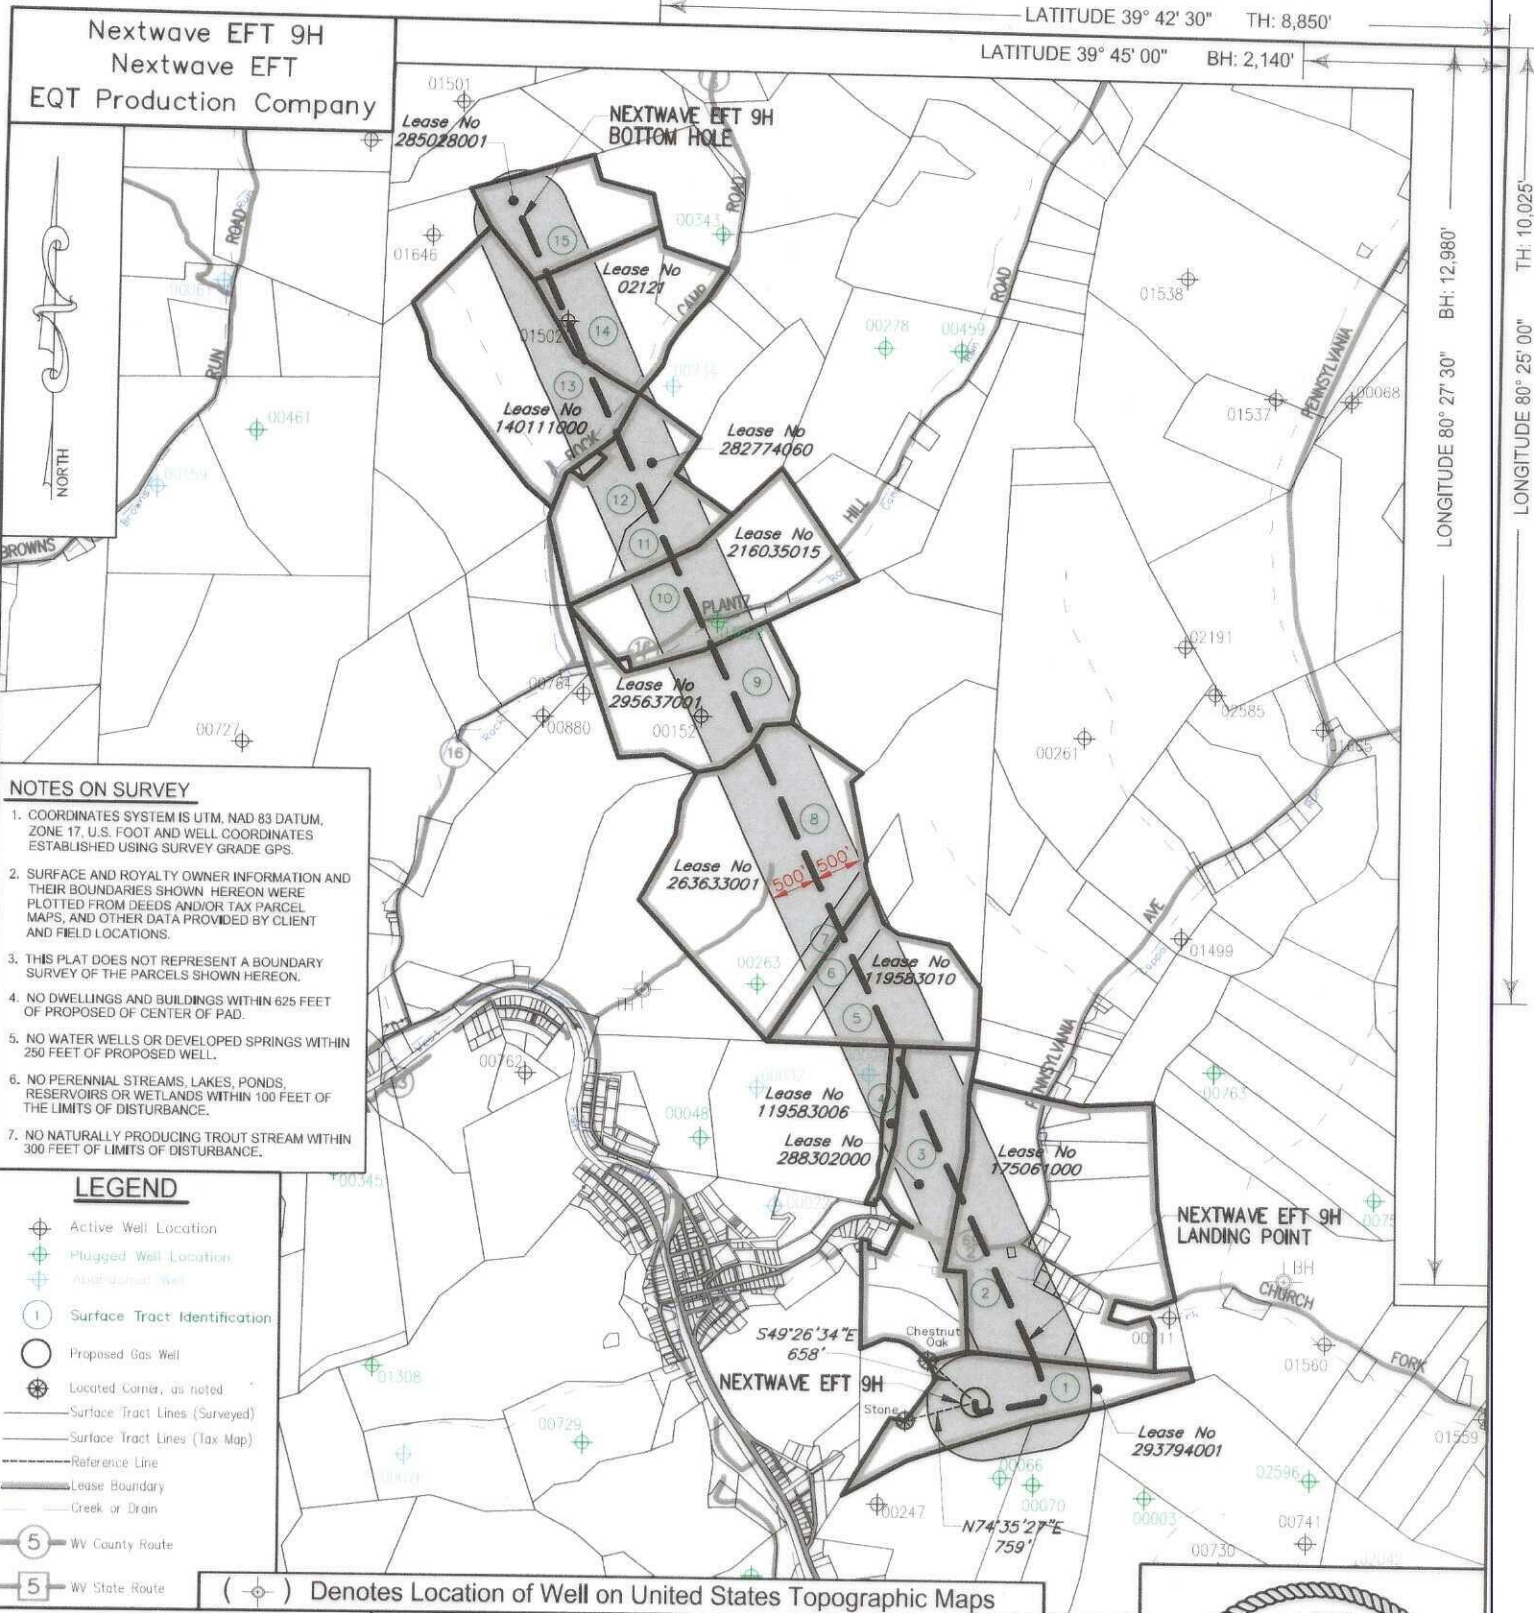

I, the undersigned, hereby certify that this plat is correct to the best of my knowledge and belief and shows all the information required by law and the regulations issued and prescribed by the Department of Environmental Protection.

T. Rowe
L.L. S. 2394



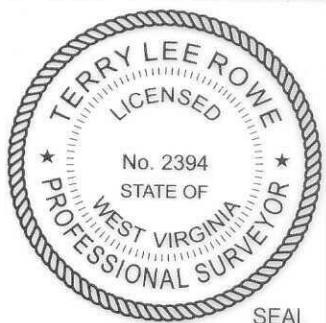


FILE NO:		STATE OF WEST VIRGINIA DEPARTMENT OF ENVIRONMENTAL PROTECTION OIL AND GAS DIVISION	DATE: MARCH, 27 20 26
DRAWING NO:			OPERATORS WELL NO: Nextwave EFT 9H
SCALE: 1" = 2000'			API WELL NO 47 - 103 - 03806
MINIMUM DEGREE OF ACCURACY: 1:2500			STATE COUNTY PERMIT
PROVEN SOURCE OF ELEVATION: NGS CORS Station			
WELL TYPE: ☐ OIL ☒ GAS ☐ LIQUID INJECTION ☐ WASTE DISPOSAL			
(IF GAS) PRODUCTION: ☐ STORAGE ☐ DEEP ☒ SHALLOW			
LOCATION ELEVATION: 1443'		WATERSHED: West Virginia Fork Fish Creek	QUADRANGLE: Hundred
DISTRICT: Church		COUNTY: Wetzel	
SURFACE OWNER: RDFS LLC		ACREAGE: 58 ±	08/21/2026
ROYALTY OWNER: RDFS, LLC, et al.		LEASE NO: 293794001	ACREAGE: 58 ±
PROPOSED WORK: ☒ DRILL ☐ CONVERT ☐ DRILL DEEPER ☒ FRACTURE OR STIMULATE ☐ PLUG OFF OLD FORMATION			
☐ PERFORATE NEW FORMATION ☐ OTHER PHYSICAL CHANGE IN WELL (SPECIFY)			
☐ PLUG AND ABANDON ☐ CLEAN OUT AND REPLUG		TARGET FORMATION: Marcellus	ESTIMATED DEPTH: 7,820'
WELL OPERATOR: EQT Production Company		DESIGNATED AGENT: Joseph C Mallow	
ADDRESS: 2200 Energy Drive Canonsburg, PA 15317		ADDRESS: 427 Midstate Drive Clarksburg, WV 26301	

Nextwave EFT 9H
Nextwave EFT
EQT Production Company

Tract ID	Tax Map No.	Parcel No.	County	District	Surface Tract Owner	Acres
1	7	5.0	Wetzel	Church	RDFS LLC	58.00
2	4	85.0	Wetzel	Church	Robert F Knight III	57.30
3	4	84.0	Wetzel	Church	Robert L II & Dixie Lee Church	41.39
4	4	46.0	Wetzel	Church	Mike Ross INC	11.00
5	4	47.0	Wetzel	Church	William Gene Davisson Jr.	42.24
6	4	47.1	Wetzel	Church	Mike Ross INC	11.66
7	4	98.0	Wetzel	Church	James A Lemmer & Henry J Meyers	16.06
8	4	18.0	Wetzel	Church	B C Farms Investments LLC	103.46
9	4	8.0	Wetzel	Church	Gregory B & Mary Beth Null	52.00
10	1	36.0	Wetzel	Church	Lorna Zoe Phillips	53.43
11	1	34.0	Wetzel	Church	E B T B Corporation	15.00
12	1	33.0	Wetzel	Church	E B T B Corporation	36.20
13	1	20.0	Wetzel	Church	Thomas E Roberts	78.80
14	1	21.0	Wetzel	Church	John Tanner	36.00
15	1	17.0	Wetzel	Church	Ronald W Goodwin	32.50

Lease	Owner	Acres
293794001	RDFS, LLC, et al.	58 ac
175061000	OXY USA Inc., et al.	129.5018 ac of 31,151.581 ac
288302000	Robert L. Church, II, et al.	58.243 ac
119583006	Three Rivers Royalty II, LLC, et al.	54.88 ac
119583010	AMP IV, LP, et al.	54.9 ac
263633001	Piney Holdings, Inc.	115 ac
295637001	Betty Jo Marmon, et al.	52 ac
216035015	Garold W. Morris, II, et al.	62.2 ac
282774060	Blaine George Hixenbaugh, et al.	52.50 ac
140111000	EQT TGH Exploration II LLC, et al.	78.75 ac
02121	Acropolis, Inc., et al.	42 ac
285028001	Eric K. Yost, et al.	32.50 ac

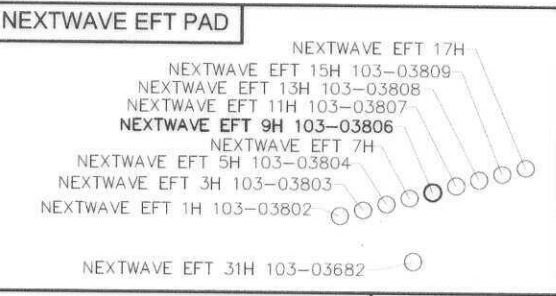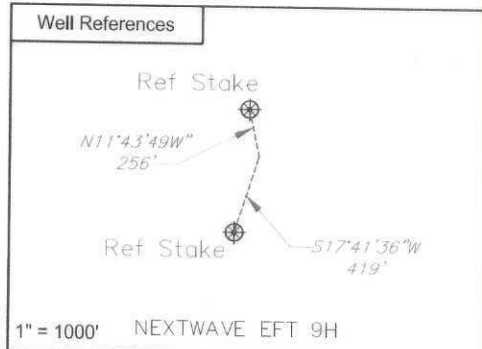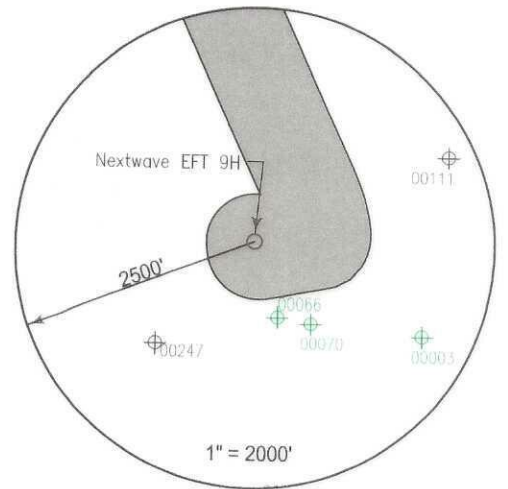

Notes:
NEXTWAVE EFT 9H coordinates are
NAD 27 N: 431,456,669 E: 1,733,098,42
NAD 27 Lat: 39.680729 Long: -80.448312
NAD 83 UTM N: 4,392,476,914 E: 547,327,550

NEXTWAVE EFT 9H Bottom Hole coordinates are
NAD 27 N: 432,104,356 E: 1,733,634,586
NAD 27 Lat: 39.682522 Long: -80.446432
NAD 83 UTM N: 4,392,676,967 E: 547,487,611

PROJECT NAME 9H Bottom Hole coordinates are
NAD 27 N: 443,729,584 E: 1,728,213,077
NAD 27 Lat: 39.714279 Long: -80.466138
NAD 83 UTM N: 4,396,191,194 E: 545,776,858

West Virginia Coordinates system of 1927 (North Zone)
based upon Differential GPS Measurements
Plat orientation, Corner and well ties are based upon
the grid north meridian
Well location references are based upon the grid north
meridian.
UTM coordinates are NAD83, Zone 17, Meters.



I, the undersigned, hereby certify that this plat is correct to the best of my knowledge and belief and shows all the information required by law and the regulations issued and prescribed by the Department of Environmental Protection.

L. L. S. 2394
L. L. S. 2394



FILE NO:
DRAWING NO:
SCALE: 1" = 1000'
MINIMUM DEGREE OF ACCURACY:
1:2500
PROVEN SOURCE OF ELEVATION:
NGS CORS Station



DATE: MARCH, 27 20 26
OPERATORS WELL NO: Nextwave EFT 9H
API WELL NO
47 - 103 - 03806
STATE COUNTY PERMIT

WELL TYPE: ☐ OIL ☒ GAS ☐ LIQUID INJECTION ☐ WASTE DISPOSAL
(IF GAS) PRODUCTION: ☐ STORAGE ☐ DEEP ☒ SHALLOW
LOCATION ELEVATION: 1443' WATERSHED: West Virginia Fork Fish Creek QUADRANGLE: Hundred
DISTRICT: Church COUNTY: Wetzel
SURFACE OWNER: RDFS LLC ACREAGE: 58 ±
ROYALTY OWNER: RDFS, LLC, et al. LEASE NO: 293794001 ACREAGE: 58 ±
PROPOSED WORK: ☒ DRILL ☐ CONVERT ☐ DRILL DEEPER ☒ FRACTURE OR STIMULATE ☐ PLUG OFF OLD FORMATION
☐ PERFORATE NEW FORMATION ☐ OTHER PHYSICAL CHANGE IN WELL (SPECIFY)
☐ PLUG AND ABANDON ☐ CLEAN OUT AND REPLUG TARGET FORMATION: Marcellus ESTIMATED DEPTH: 7,820'
WELL OPERATOR: EQT Production Company DESIGNATED AGENT: Joseph C Mallow
ADDRESS: 2200 Energy Drive ADDRESS: 427 Midstate Drive
Canonsburg, PA 15317 Clarksburg, WV 26301