


SCALE: AS SHOWN	DATE: 5/20/26	DRAWN: JWP	CHKD: BLB	APPD: ZMD	HAUL ROUTE TO N.A. TENNANT 7 WELL PLUGGING MONONGALIA COUNTY, WEST VIRGINIA
-----------------	---------------	------------	-----------	-----------	---



PROJECT NO./DASH NO.	2604-005
TASK NO.	1
DRAWING NO.	1
REV	

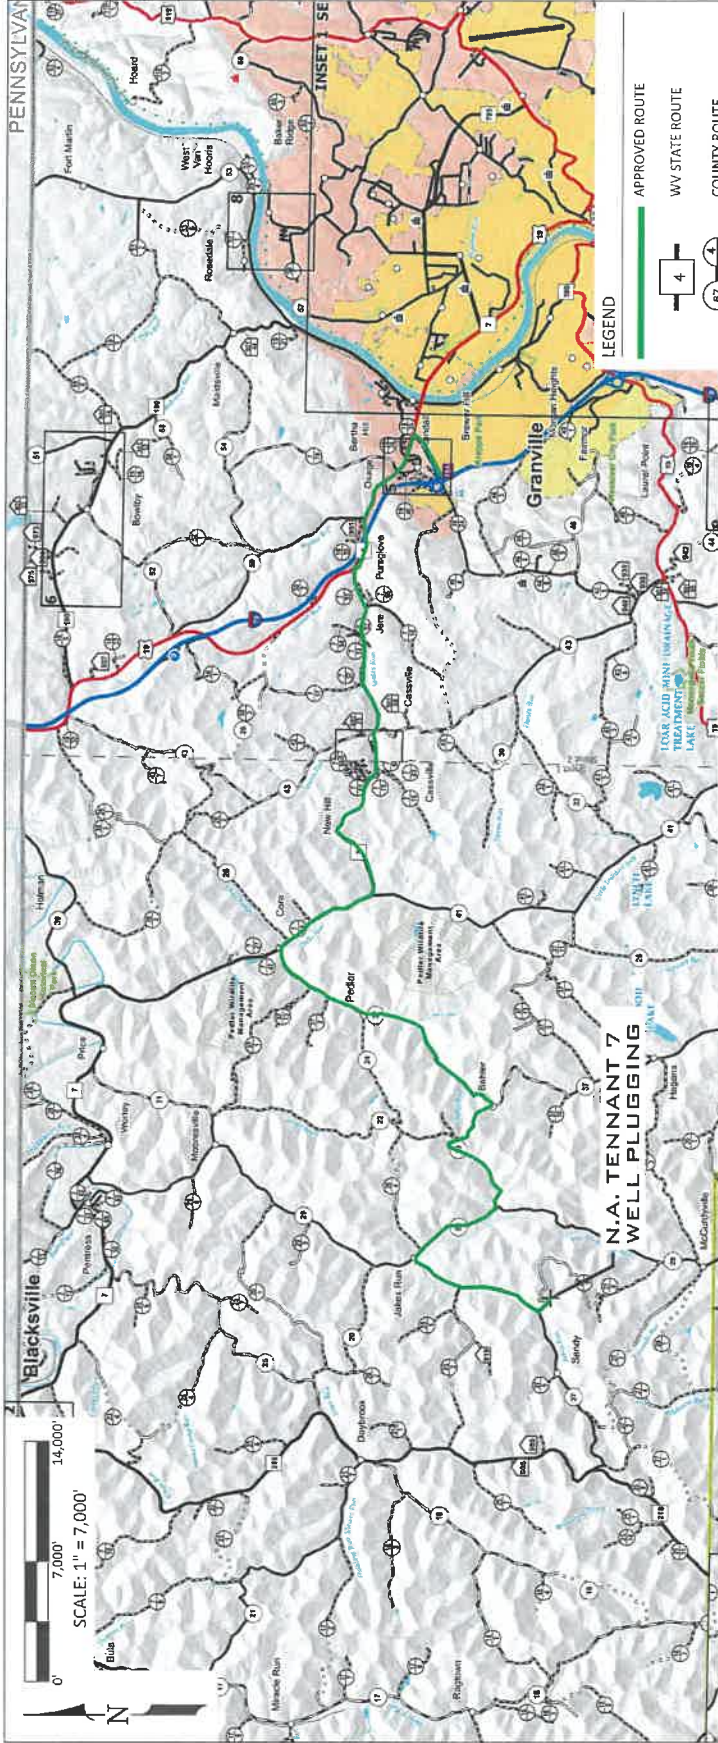

N.A. TENNANT 7
WELL PLUGGING

LEGEND	APPROVED ROUTE
4	WV STATE ROUTE
67	COUNTY ROUTE
807	HOME ACCESS ROUTE (HARP)
PRIMITIVE	PRIMITIVE
UNIMPROVED	UNIMPROVED
GRADED AND DRAINED	GRADED AND DRAINED
SOIL SURFACE - DIRT	SOIL SURFACE - DIRT
GRAVEL OR STONE	GRAVEL OR STONE
BITUMINOUS - LOW TYPE	BITUMINOUS - LOW TYPE
PAVED	PAVED
LAKE OR POND	LAKE OR POND
STREAMS	STREAMS

DRIVING DIRECTIONS

BEGINNING AT STAR CITY EXIT (EXIT 155) ON I-79

TRAVEL EAST 0.6 MILES ON SR 19/24 TO INTERSECTION OF SR 19/24 AND US 19

TURN LEFT ONTO US 19 AND TRAVEL NORTH 1.7 MILES TO INTERSECTION OF US 19 AND SR 7 (MASON DIXON HIGHWAY)

TURN LEFT ONTO SR 7 AND TRAVEL 5.2 MILES TO INTERSECTION OF SR 7 AND CR 37 (PEDLAR RUN RD)

TURN LEFT ONTO CR 37 AND TRAVEL SOUTH 3.2 MILES TO THE INTERSECTION OF CR 37 AND CR 33 (BEHLAR RD)

TURN RIGHT ONTO CR 33 AND TRAVEL FOR 1.7 MILES TO THE INTERSECTION OF CR 33 AND CR 29 (JAKES RUN RD)

TURN RIGHT ONTO CR 29 AND TRAVEL 1.1 MILES TO THE INTERSECTION OF CR 33 AND CR 27 (STAILER RUN RD)

TURN LEFT ONTO CR 27 AND TRAVEL 1.5 MILES TO THE INTERSECTION OF CR 27 AND CR 27/5 (PETER EDDY RD)

TURN LEFT ONTO CR 27/5 AND TRAVEL TO THE INTERSECTION OF CR 27/5 AND MNS 413 (FOX RUN RD).

MAKE A SLIGHT RIGHT ONTO MNS 413 AND TRAVEL 233 FEET

SEE SUPPLEMENTAL SHEET
INSET 8

08/21/2026

**NNE
Resources LLC**
Proposed Plugging of
N A TENNANT (061-00526)
Clay District
Monongalia County, WV

TOP HOLE (NAD 83)
N) 414795.6
E) 1777801.3
LAT.) 39°38'12.7"
LONG.) 80°10'37.7"
DEC. LAT.) 39.636859
DEC. LONG.) 80.177144

TOP HOLE (NAD 27)
N) 414758.6
E) 1809238.5
LAT.) 39°38'12.4"
LONG.) 80°10'38.5"
DEC. LAT.) 39.636778
DEC. LONG.) 80.177348

TOP HOLE (UTM NAD 83)
N) 4387776.8
E) 570609.9

BM
1045

N A TENNANT 7
061-00526

SAMUEL A. &
RACHEL RAE HOLMES
149.71 TOTAL ACRES
TAX MAP AND PARCEL
4-21-43

061-01089

Cem

BLACKSVILLE QUAD.

NOTES:

1. PARCEL BOUNDARIES AS SHOWN ON THIS
PLAT WERE TAKEN FROM DEEDS, TAX MAPS AND
FIELD EVIDENCE. A FULL BOUNDARY SURVEY FOR
THESE PARCELS IS NOT EXPRESSED NOR IMPLIED.

BOORD, BENCHEK and ASSOC., INC.
Engineering, Surveying, Construction,
and Mining Services
Office of the State Engineer
Southpointe, PA 15317 Phone: 724-746-1055

0 600 1200 1800
SCALE 1" = 600'

MAY 11, 2026

08/21/2026

WV Department of
Environmental Protection

WW-7
8-30-06



West Virginia Department of Environmental Protection
Office of Oil and Gas

WELL LOCATION FORM: GPS

API: 47 061 00526 WELL NO.: 7
FARM NAME: Nimrod Tennant
RESPONSIBLE PARTY NAME: NNE Resources
COUNTY: Monongalia DISTRICT: Clay
QUADRANGLE: Blacksville
SURFACE OWNER: Samuel A. Holmes & Rachel Rae Holmes
ROYALTY OWNER: Waco Oil and Gas Company, Inc., Et al.
UTM GPS NORTHING: 4387776.8
UTM GPS EASTING: 570609.9 GPS ELEVATION: 1234'

The Responsible Party named above has chosen to submit GPS coordinates in lieu of preparing a new well location plat for a plugging permit or assigned API number on the above well. The Office of Oil and Gas will not accept GPS coordinates that do not meet the following requirements:

1. Datum: NAD 1983, Zone: 17 North, Coordinate Units: meters, Altitude: height above mean sea level (MSL) – meters.
2. Accuracy to Datum – 3.05 meters
3. Data Collection Method:

Survey grade GPS ☒: Post Processed Differential _____

Real-Time Differential ☒

Mapping Grade GPS _____: Post Processed Differential _____

Real-Time Differential _____

4. Letter size copy of the topography map showing the well location.

I the undersigned, hereby certify this data is correct to the best of my knowledge and belief and shows all the information required by law and the regulations issued and prescribed by the Office of Oil and Gas.

Hollings
Signature

Regulatory Manager
Title

6-10-26
Date

RECEIVED
Office of Oil and Gas
JUN 22 2026
WV Department of
Environmental Protection

08/21/2026