



West Virginia Department of Environmental Protection
Office of Oil and Gas

WELL LOCATION FORM: GPS

API: 47-087-04834 WELL NO.: 60143
FARM NAME: CHARLES E. SHAFER
RESPONSIBLE PARTY NAME: UNKNOWN/WV DEP PAID PLUGGING
COUNTY: ROANE DISTRICT: WALTON
QUADRANGLE: LOONEYVILLE 7.5'
SURFACE OWNER: CHARLES E. SHAFER
ROYALTY OWNER: _____
UTM GPS NORTHING: 4275671.53
UTM GPS EASTING: 468326.20 GPS ELEVATION: 990

The Responsible Party named above has chosen to submit GPS coordinates in lieu of preparing a new well location plat for a plugging permit or assigned API number on the above well. The Office of Oil and Gas will not accept GPS coordinates that do not meet the following requirements:

1. Datum: NAD 1983, Zone: 17 North, Coordinate Units: meters, Altitude: height above mean sea level (MSL) – meters.
2. Accuracy to Datum – 3.05 meters
3. Data Collection Method:

Survey grade GPS X: Post Processed Differential _____
Real-Time Differential X

Mapping Grade GPS _____: Post Processed Differential _____
Real-Time Differential _____

4. Letter size copy of the topography map showing the well location.

I the undersigned, hereby certify this data is correct to the best of my knowledge and belief and shows all the information required by law and the regulations issued and prescribed by the Office of Oil and Gas.

Signature _____ Title _____ Date _____

RECEIVED
Office of Oil and Gas
JUL 09 2026
WV Department of
Environmental Protection

07/31/2026

WGS84 38.62901, -81.36389 990 ±15ft ±13ft ±10 NW335

APR 087-04834

Red ribbon tied to a tree trunk on the left side of the image.

Red ribbon tied to a tree trunk in the center of the image.

Free version of GPS Camera 55

07/31/2026


05May26 13:06 Ad-hoc Test
50-98 Fleshmans Rd, Walton WV 25286, US © 05-May-26 13:06:44


Looneyville Quad 1"=2000'



07/31/2026

Tiger Gap
API 087-04834
API 087-04837
API 087-04841
API 087-04835

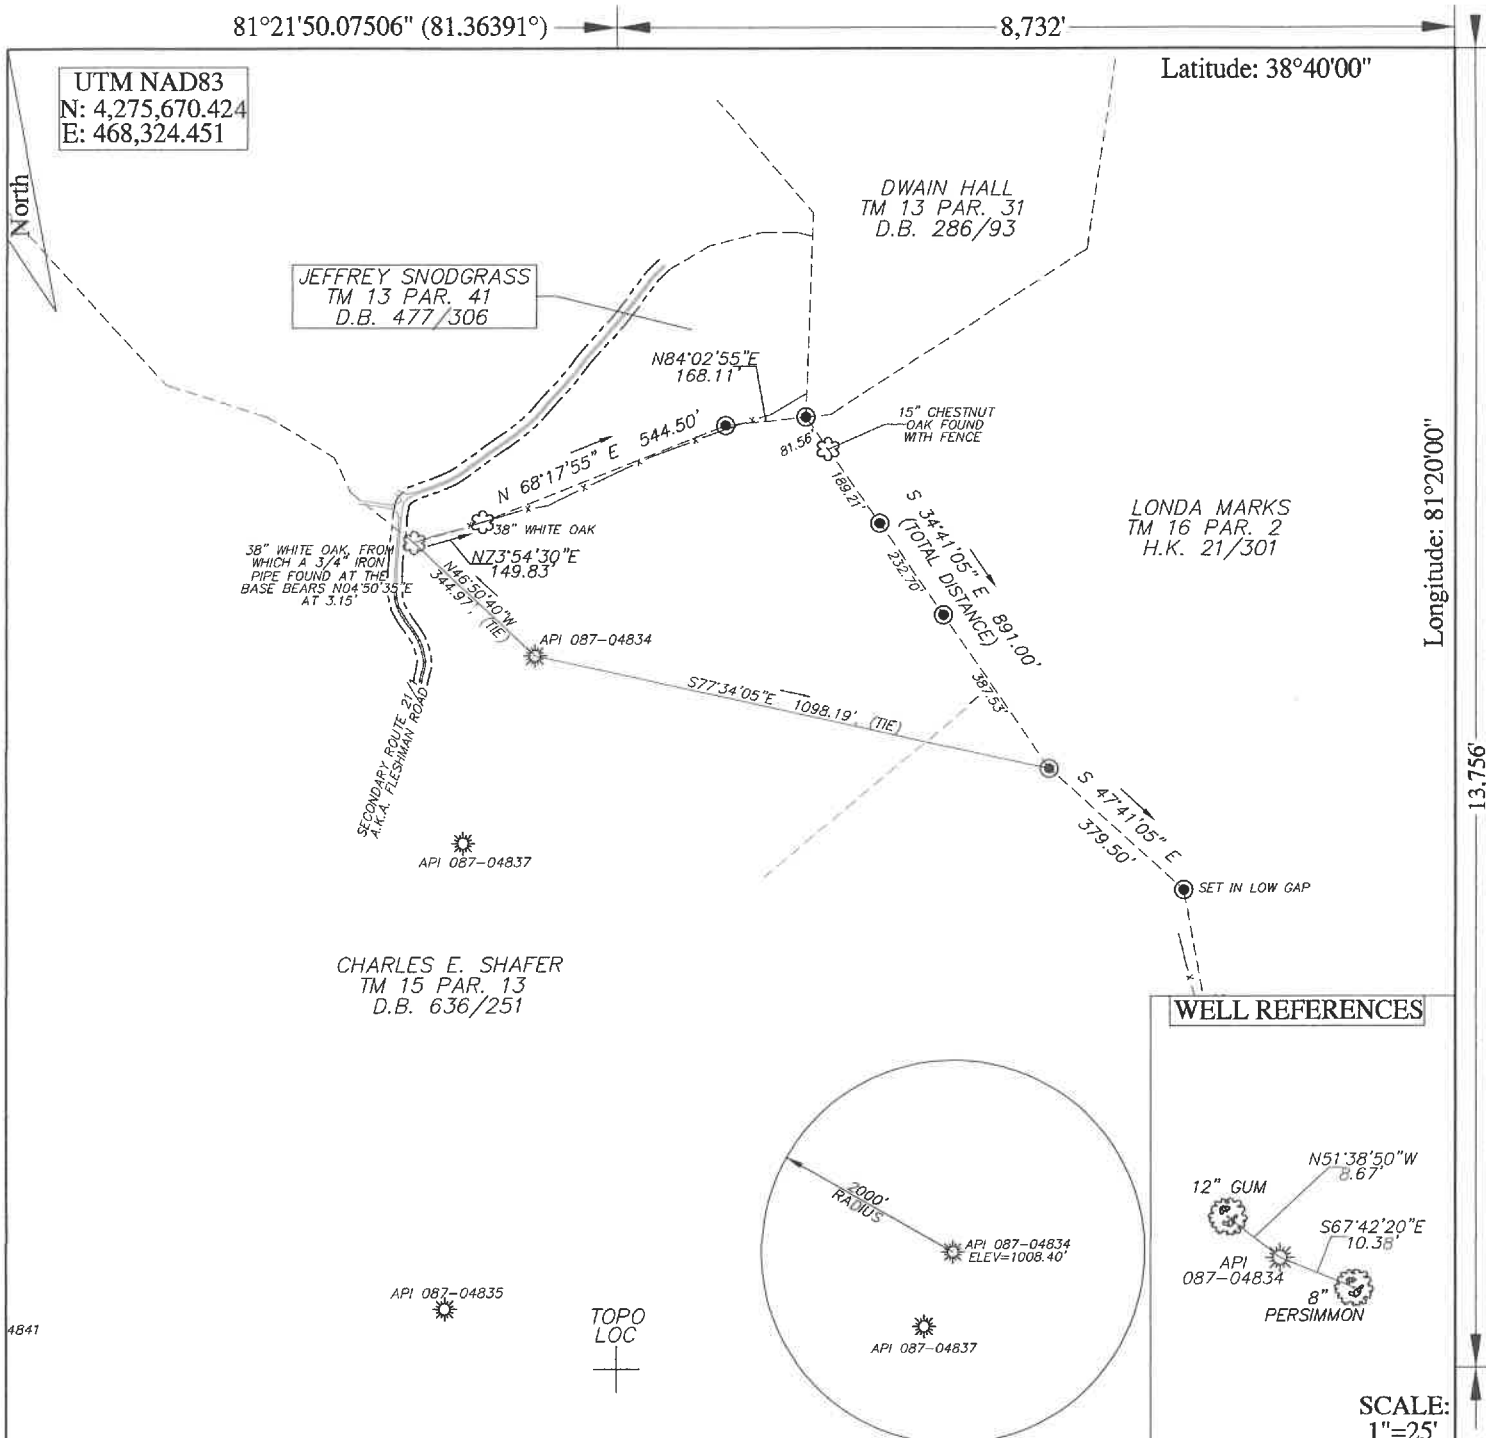

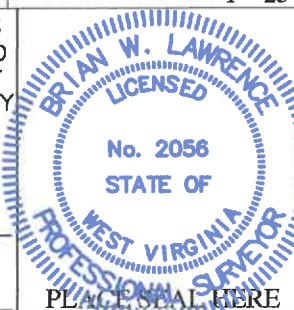FILE # <u>26R-0035_04834</u>	I, THE UNDERSIGNED, HEREBY CERTIFY THAT THIS PLAT IS CORRECT TO THE BEST OF MY KNOWLEDGE AND BELIEF AND SHOWS ALL THE INFORMATION REQUIRED BY LAW AND THE REGULATIONS ISSUED AND PRESCRIBED BY THE DEPARTMENT OF ENVIRONMENTAL PROTECTION.	
DRAWING # <u>087-04834</u>		
SCALE <u>1"=400'</u>		
MINIMUM DEGREE OF ACCURACY <u>1 / 200</u>		
PROVEN SOURCE OF ELEVATION <u>SURVEY GRADE G.P.S.</u>	Signed: <u>Brian W. Lawrence</u> BRIAN W. LAWRENCE	PLAC SEAL HERE
R.P.E.: _____ L.L.S.: <u>2056</u>		
(+) DENOTES LOCATION OF WELL ON UNITED STATES TOPOGRAPHIC MAPS WVDEP OFFICE OF OIL & GAS 601 57TH STREET CHARLESTON, WV 25304		
Well Type: ☒ Oil ☐ Waste Disposal ☐ Production ☐ Deep ☒ Gas ☐ Liquid Injection ☐ Storage ☐ Shallow		
WATERSHED <u>McKOWN CREEK OF THE POCA RIVER</u> ELEVATION: <u>1008.40'</u>		DATE: <u>05/12/2026</u>
COUNTY/DISTRICT <u>ROANE/WALTON</u> QUADRANGLE: <u>LOONEYVILLE 7.5'</u>		OPERATORS WELL #: <u>60143</u>
SURFACE OWNER <u>CHARLES E. SHAFER</u> ACREAGE <u>202</u>		API WELL # <u>47</u> <u>087</u> <u>04834</u> STATE COUNTY PERMIT
OIL & GAS ROYALTY OWNER: <u>UNKNOWN</u> ACREAGE <u>202</u>		
DRILL ☐ CONVERT ☐ DRILL DEEPER ☐ REDRILL ☐ FRACTURE OR STIMULATE ☐ 07/31/2026		
PLUG OFF OLD FORMATION ☐ PERFORATE NEW FORMATION ☐ PLUG & ABANDON ☒		
CLEAN OUT & REPLUG ☐ OTHER CHANGE ☐ (SPECIFY): _____		
TARGET FORMATION: <u>INJUN</u> ESTIMATED DEPTH: <u>1700 +/-</u>		
WELL OPERATOR <u>UNKNOWN/DEP PLUGGING CONTRACT</u> Address <u>601 57TH STREET SOUTHEAST</u> City <u>CHARLESTON</u> State <u>WV</u> Zip Code <u>25304</u>		DESIGNATED AGENT <u>JASON HARMON</u> Address <u>601 57TH STREET SOUTHEAST</u> City <u>CHARLESTON</u> State <u>WV</u> Zip Code <u>25304</u>