

WW-7
8-30-06

RECEIVED
Office of Oil and Gas

MAY 20 2026

WV Department of
Environmental Protection



West Virginia Department of Environmental Protection
Office of Oil and Gas

WELL LOCATION FORM: GPS

API: 47-087-04835 WELL NO.: 60113

FARM NAME: Shafer

RESPONSIBLE PARTY NAME: _____

COUNTY: Roane DISTRICT: Walton

QUADRANGLE: Kettle 7.5'

SURFACE OWNER: Charles E Shafer

ROYALTY OWNER: Unknown

UTM GPS NORTHING: 4275258.97

UTM GPS EASTING: 468267.11 GPS ELEVATION: 1003.98'

The Responsible Party named above has chosen to submit GPS coordinates in lieu of preparing a new well location plat for a plugging permit or assigned API number on the above well. The Office of Oil and Gas will not accept GPS coordinates that do not meet the following requirements:

1. Datum: NAD 1983, Zone: 17 North, Coordinate Units: meters, Altitude: height above mean sea level (MSL) – meters.
2. Accuracy to Datum – 3.05 meters
3. Data Collection Method:

Survey grade GPS x: Post Processed Differential _____

Real-Time Differential X

Mapping Grade GPS _____: Post Processed Differential _____

Real-Time Differential _____

4. **Letter size copy of the topography map showing the well location.**

I the undersigned, hereby certify this data is correct to the best of my knowledge and belief and shows all the information required by law and the regulations issued and prescribed by the Office of Oil and Gas.

Signature

Title

Date

06/26/2026



06/26/2026

05May26 13:47 Ad-hoc Test

278 Fleshmans Rd, Walton WV 25286, US © 05-May-26 13:47:21

ECONYV. 116 QUAD 1"=2000'




06/26/2026

Tiger Gap API 087-60143

API 087-60144

API 087-04841

API 087-04835

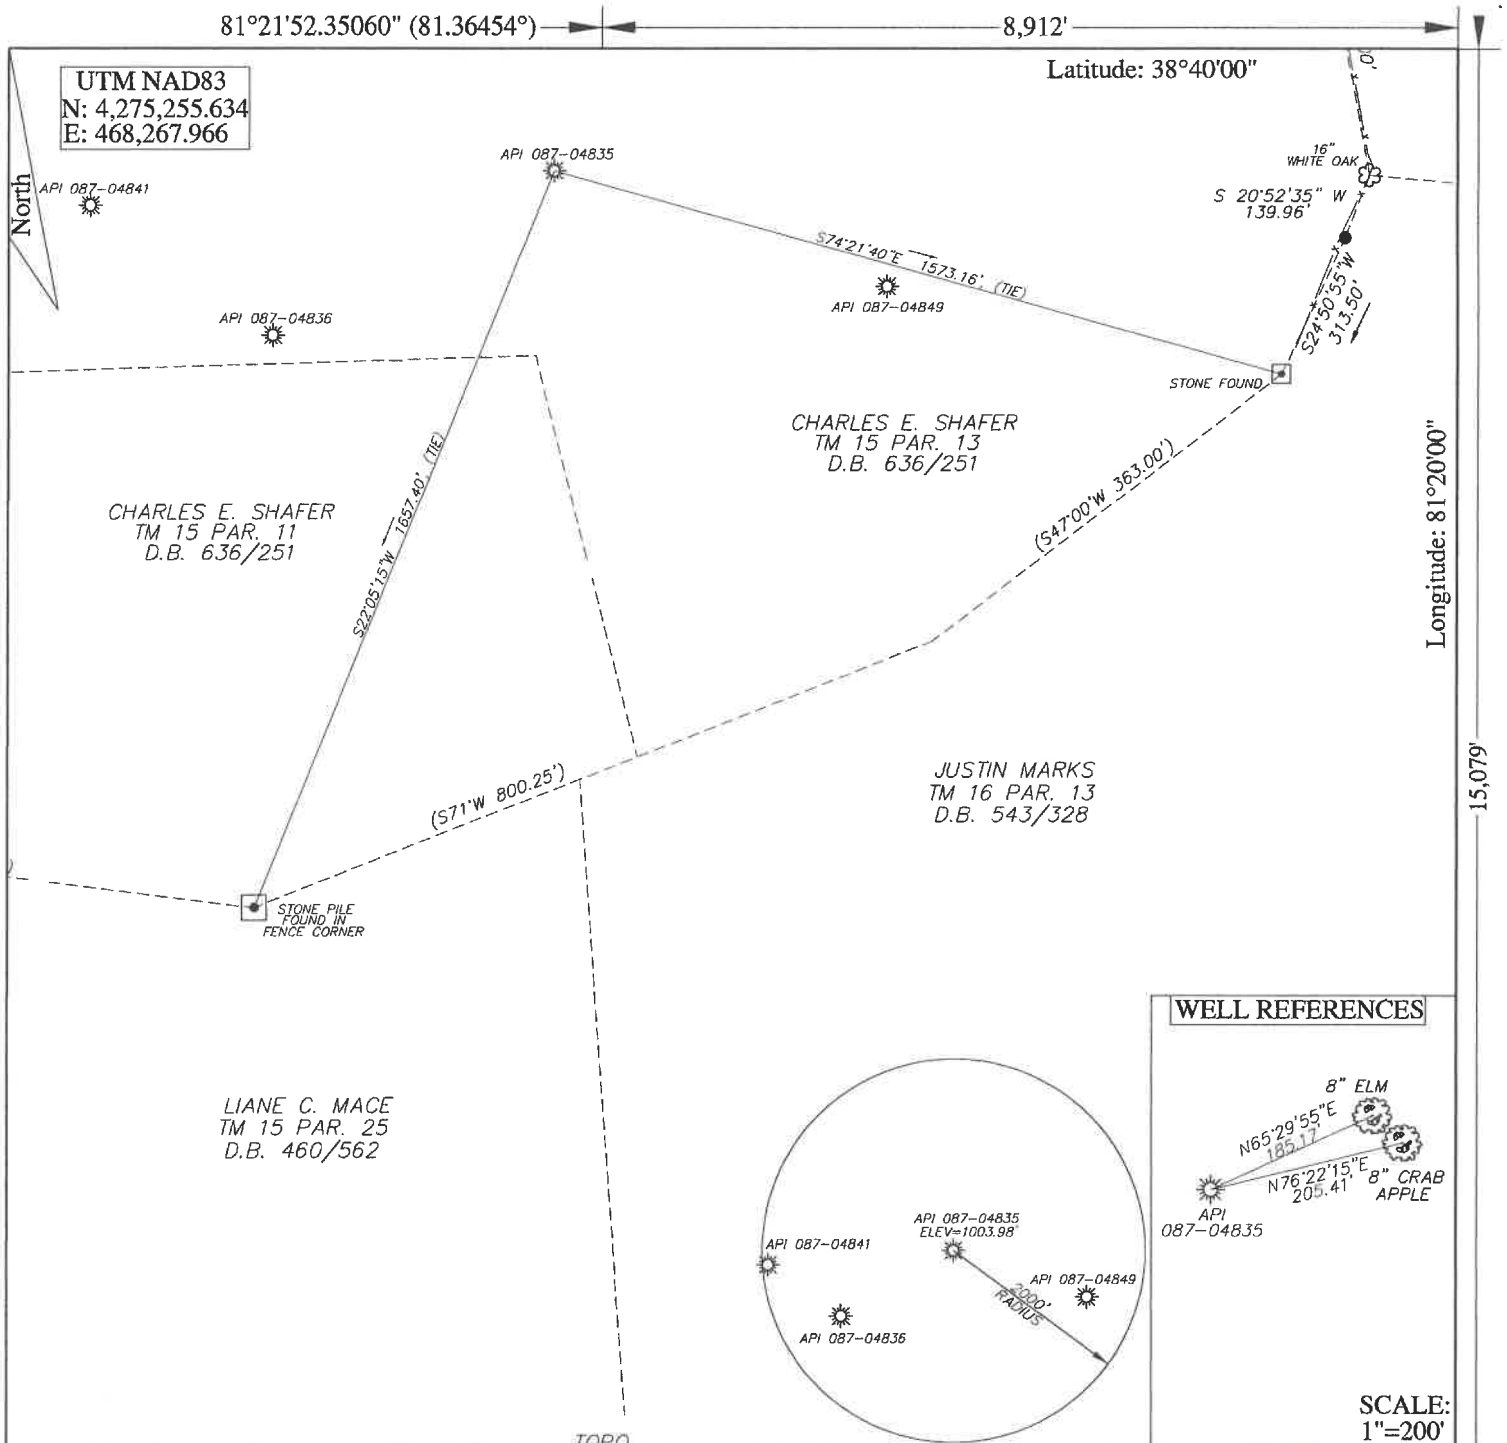

FILE # 26R-0035_04835	I, THE UNDERSIGNED, HEREBY CERTIFY THAT THIS PLAT IS CORRECT TO THE BEST OF MY KNOWLEDGE AND BELIEF AND SHOWS ALL THE INFORMATION REQUIRED BY LAW AND THE REGULATIONS ISSUED AND PRESCRIBED BY THE DEPARTMENT OF ENVIRONMENTAL PROTECTION.	Signed: <u>Brian W. Lawrence</u> BRIAN W. LAWRENCE	R.P.E.: _____ L.L.S.: 2056	
DRAWING # 087-04835				
SCALE 1"=400'				
MINIMUM DEGREE OF ACCURACY 1 / 200				
PROVEN SOURCE OF ELEVATION SURVEY GRADE G.P.S.				
(+) DENOTES LOCATION OF WELL ON UNITED STATES TOPOGRAPHIC MAPS				
WVDEP				
OFFICE OF OIL & GAS				
601 57TH STREET				
CHARLESTON, WV 25304				
				
DATE: 05/12/2026				
OPERATORS WELL #: 60113				
API WELL # 47 087 04835				
STATE COUNTY PERMIT				
Well Type: ☒ Oil ☐ Waste Disposal ☐ Production ☐ Deep				
☒ Gas ☐ Liquid Injection ☐ Storage ☐ Shallow				
WATERSHED McKOWN CREEK OF THE POCA RIVER ELEVATION: 1003.98'				
COUNTY/DISTRICT ROANE/WALTON QUADRANGLE: LOONEYVILLE 7.5'				
SURFACE OWNER CHARLES E. SHAFER ACREAGE 202				
OIL & GAS ROYALTY OWNER: UNKNOWN ACREAGE 202				
DRILL ☐ CONVERT ☐ DRILL DEEPER ☐ REDRILL ☐ FRACTURE OR STIMULATE ☐				
PLUG OFF OLD FORMATION ☐ PERFORATE NEW FORMATION ☐ PLUG & ABANDON ☒				
CLEAN OUT & REPLUG ☐ OTHER CHANGE ☐ (SPECIFY): _____				
TARGET FORMATION: INJUN ESTIMATED DEPTH: 1700 +/-				
WELL OPERATOR UNKNOWN/DEP PLUGGING CONTRACT DESIGNATED AGENT JASON HARMON				
Address 601 57TH STREET SOUTHEAST Address 601 57TH STREET SOUTHEAST				
City CHARLESTON State WV Zip Code 25304 City CHARLESTON State WV Zip Code 25304				