



West Virginia Department of Environmental Protection
Office of Oil and Gas

WELL LOCATION FORM: GPS

API: 47-087-04841 WELL NO.: 60112
FARM NAME: Shafer
RESPONSIBLE PARTY NAME: _____
COUNTY: Roane DISTRICT: Walton
QUADRANGLE: Kettle 7.5'
SURFACE OWNER: Charles E Shafer
ROYALTY OWNER: Unknown
UTM GPS NORTHING: 4275234.63
UTM GPS EASTING: 467971.05 GPS ELEVATION: 921.02'

The Responsible Party named above has chosen to submit GPS coordinates in lieu of preparing a new well location plat for a plugging permit or assigned API number on the above well. The Office of Oil and Gas will not accept GPS coordinates that do not meet the following requirements:

1. Datum: NAD 1983, Zone: 17 North, Coordinate Units: meters, Altitude: height above mean sea level (MSL) – meters.
2. Accuracy to Datum – 3.05 meters
3. Data Collection Method:

Survey grade GPS x: Post Processed Differential _____
Real-Time Differential X

Mapping Grade GPS _____: Post Processed Differential _____
Real-Time Differential _____

4. Letter size copy of the topography map showing the well location.

I the undersigned, hereby certify this data is correct to the best of my knowledge and belief and shows all the information required by law and the regulations issued and prescribed by the Office of Oil and Gas.

Signature Title Date

06/26/2026

WGS84 38.62506, -81.36795 907 N11
±12ft ±10ft ±12



06/26/2026

05May26 13:37 Ad-hoc Test

278 Fleshmans Rd, Walton WV 25286, US © 05-May-26 13:37:57

20082V.1K QVAD 1 = 2000'



06/26/2026


Tiger Gap API 087-60143
API 087-60144
API 087-04841
API 087-04835

81°22'04.51920" (81.36792°)

9,878'

Latitude: 38°40'00"

UTM NAD83
N: 4,275,233.506
E: 468,973.653

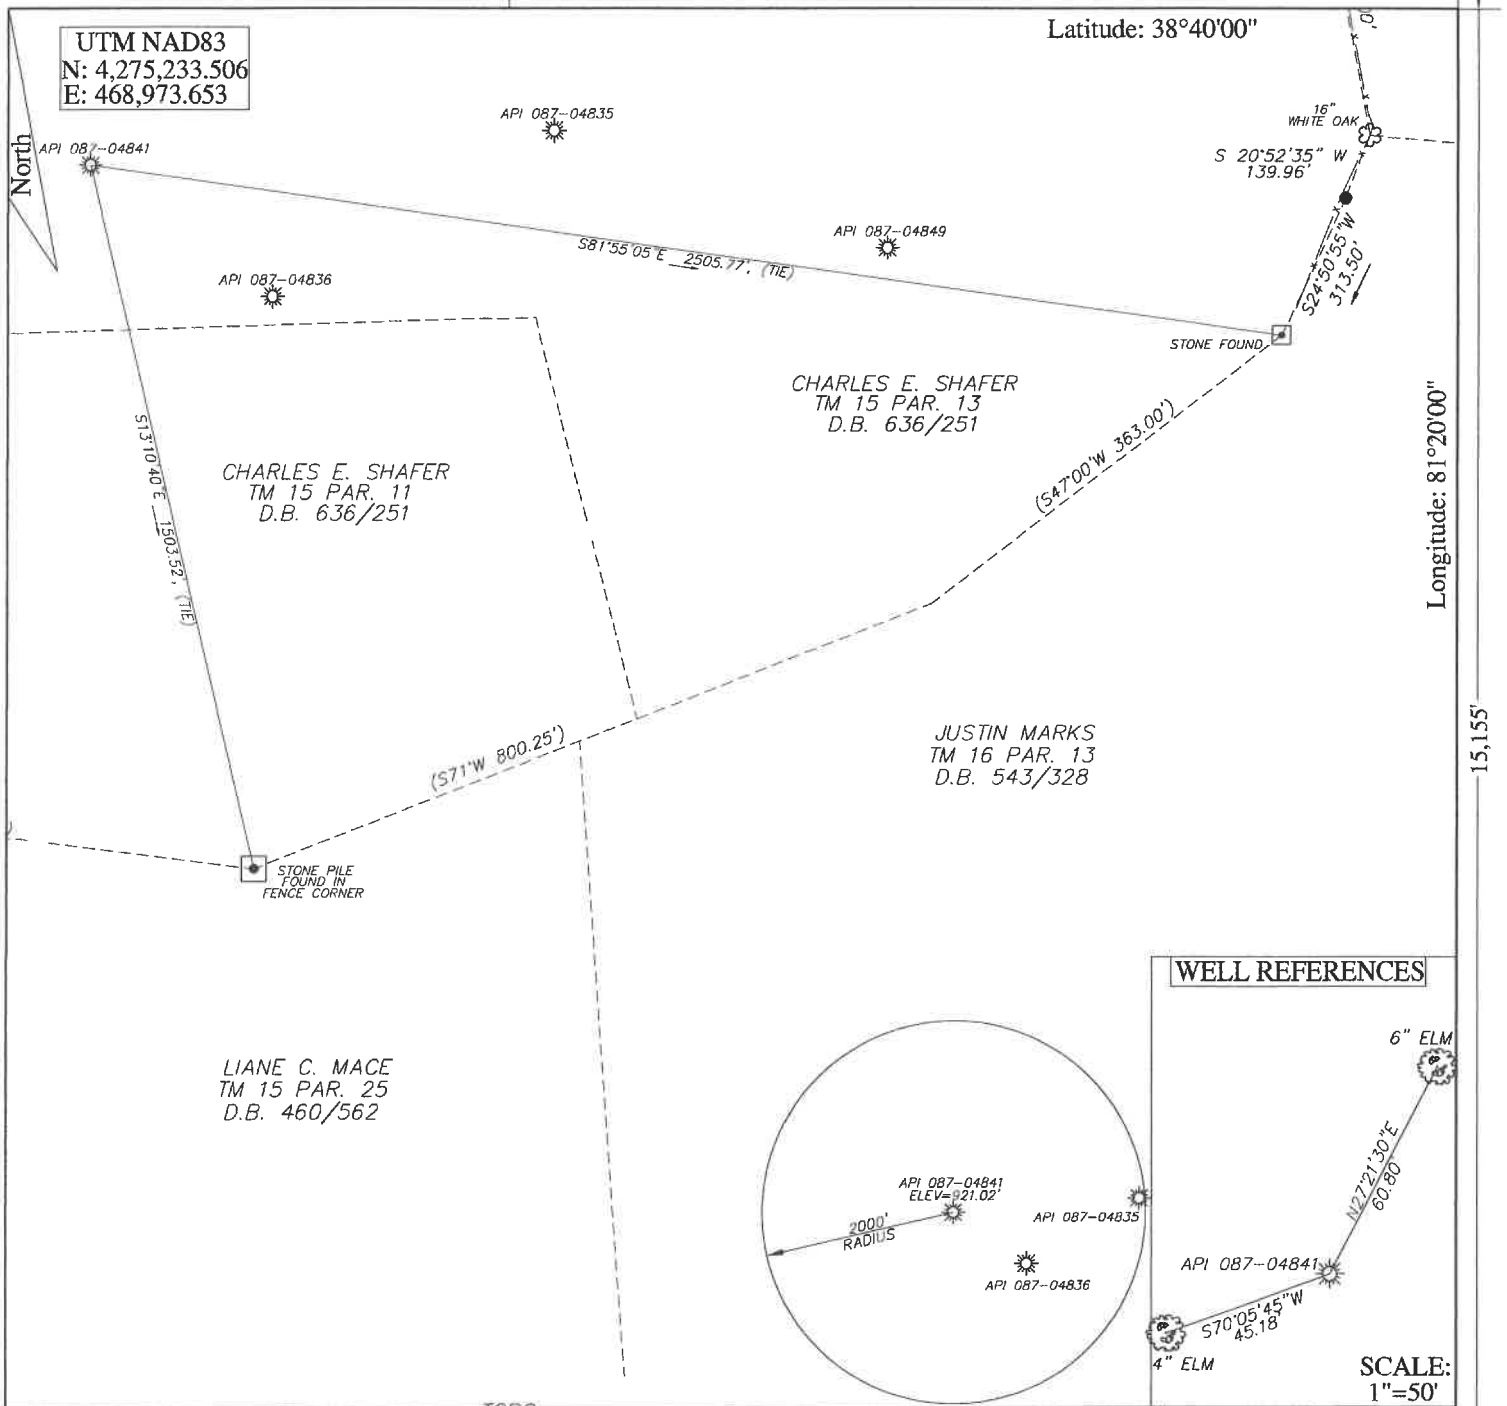

FILE # 26R-0035_04841
DRAWING # 087-04841
SCALE 1"=400'
MINIMUM DEGREE
OF ACCURACY 1 / 200
PROVEN SOURCE
OF ELEVATION SURVEY GRADE
G.P.S.

TOPO
LOC I, THE UNDERSIGNED, HEREBY CERTIFY THAT THIS
PLAT IS CORRECT TO THE BEST OF MY KNOWLEDGE AND
BELIEF AND SHOWS ALL THE INFORMATION REQUIRED BY
LAW AND THE REGULATIONS ISSUED AND PRESCRIBED BY
THE DEPARTMENT OF ENVIRONMENTAL PROTECTION.
Signed: Brian W. Lawrence
BRIAN W. LAWRENCE
R.P.E.: _____ L.L.S.: 2056

WELL REFERENCES

6" ELM
127°21'30"E
60.80'
API 087-04841
570°05'45"W
45.18'
4" ELM

SCALE:
1"=50'

BRIAN W. LAWRENCE
LICENSED
No. 2056
STATE OF
WEST VIRGINIA
PROFESSIONAL SURVEYOR
PLACE SEAL HERE

(+) DENOTES LOCATION OF WELL ON
UNITED STATES TOPOGRAPHIC MAPS
WVDEP
OFFICE OF OIL & GAS
601 57TH STREET
CHARLESTON, WV 25304



DATE: 05/12/2026
OPERATORS WELL #: 60112
API WELL # 47 087 04841
STATE COUNTY PERMIT

Well Type: ☒ Oil ☐ Waste Disposal ☐ Production ☐ Deep
☒ Gas ☐ Liquid Injection ☐ Storage ☐ Shallow

WATERSHED McKOWN CREEK OF THE POCA RIVER ELEVATION: 921.02'
COUNTY/DISTRICT ROANE/WALTON QUADRANGLE: LOONEYVILLE 7.5'
SURFACE OWNER CHARLES E. SHAFER ACREAGE 202
OIL & GAS ROYALTY OWNER: UNKNOWN ACREAGE 202
DRILL ☐ CONVERT ☐ DRILL DEEPER ☐ REDRILL ☐ FRACTURE OR STIMULATED ☐
PLUG OFF OLD FORMATION ☐ PERFORATE NEW FORMATION ☐ PLUG & ABANDON ☒
CLEAN OUT & REPLUG ☐ OTHER CHANGE ☐ (SPECIFY): _____
TARGET FORMATION: INJUN ESTIMATED DEPTH: 1700 +/-
WELL OPERATOR UNKNOWN/DEP PLUGGING CONTRACT DESIGNATED AGENT JASON HARMON
Address 601 57TH STREET SOUTHEAST Address 601 57TH STREET SOUTHEAST
City CHARLESTON State WV Zip Code 25304 City CHARLESTON State WV Zip Code 25304