



West Virginia Department of Environmental Protection
Office of Oil and Gas

WELL LOCATION FORM: GPS

API: 47-087-04849 WELL NO.: 1

FARM NAME: Shafer

RESPONSIBLE PARTY NAME: _____

COUNTY: Roane DISTRICT: Walton


QUADRANGLE: Kettle 7.5'

SURFACE OWNER: Charles E Shafer

ROYALTY OWNER: Unknown

UTM GPS NORTHING: 4275180.44

UTM GPS EASTING: 468481.81 GPS ELEVATION: 1000.56'

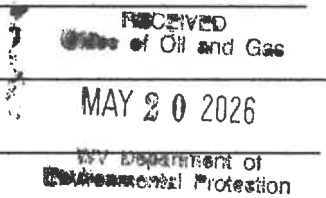

The Responsible Party named above has chosen to submit GPS coordinates in lieu of preparing a new well location plat for a plugging permit or assigned API number on the above well. The Office of Oil and Gas will not accept GPS coordinates that do not meet the following requirements:

- 1. Datum: NAD 1983, Zone: 17 North, Coordinate Units: meters, Altitude: height above mean sea level (MSL) – meters.
 - 2. Accuracy to Datum – 3.05 meters
 - 3. Data Collection Method:
Survey grade GPS ☐: Post Processed Differential _____
Real-Time Differential ☒
 - Mapping Grade GPS ☐: Post Processed Differential _____
Real-Time Differential _____
 - 4. Letter size copy of the topography map showing the well location.
- I the undersigned, hereby certify this data is correct to the best of my knowledge and belief and shows all the information required by law and the regulations issued and prescribed by the Office of Oil and Gas.

Signature _____ Title _____ Date _____

06/26/2026

WGS84 38.62459, -81.36208 1020 E103
±17ft ±13ft ±12



Free vision
of life
Car 155

06/26/2026

API 7-04349

05May26 13:59 Ad-hoc Test
Walton WV 25286, United States 05-May-26 13:59:06

API 087-04836


API 087-04848

API 087-04847

Cl. 6 9MAD
14 = 2000'




06/26/2026

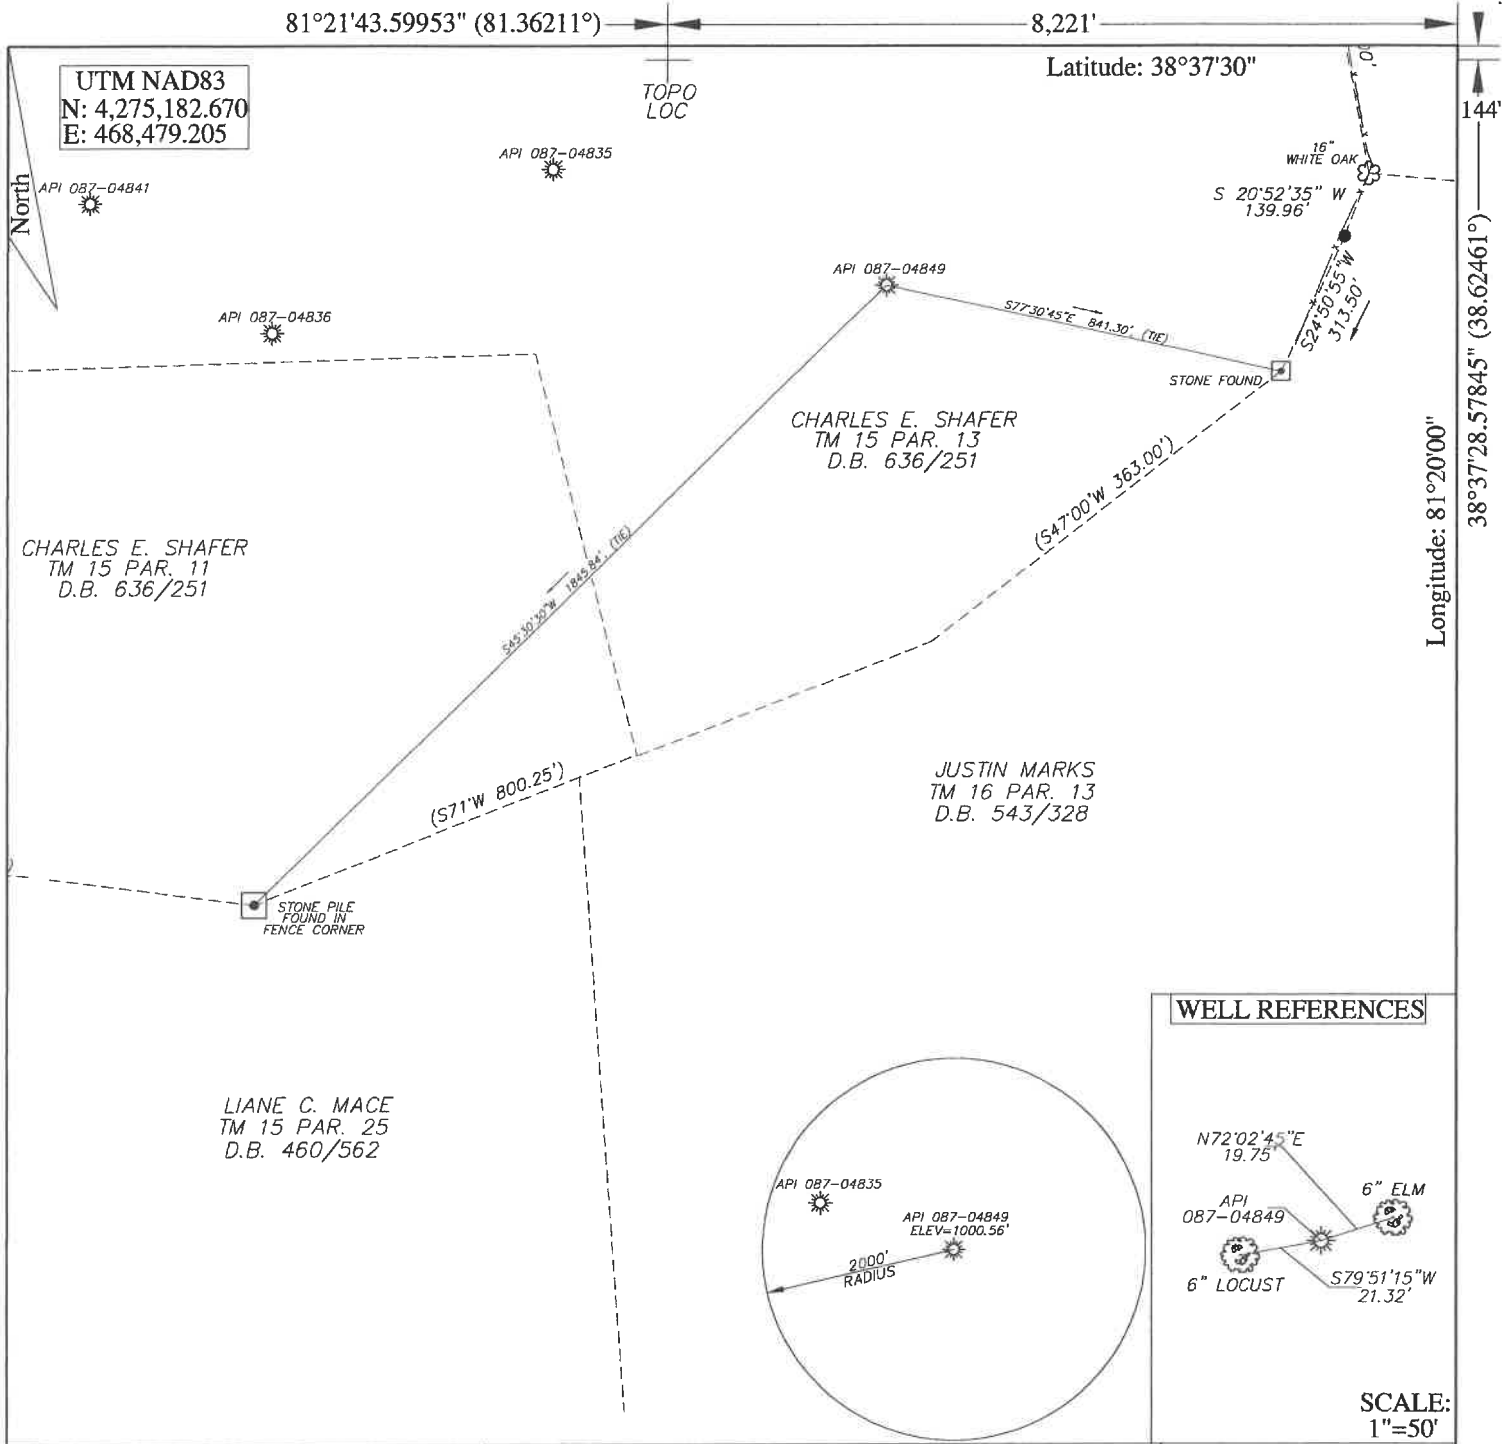

FILE # 26R-0035_04849
DRAWING # 087-04849
SCALE 1"=400'
MINIMUM DEGREE
OF ACCURACY 1 / 200
PROVEN SOURCE
OF ELEVATION SURVEY GRADE
G.P.S.

I, THE UNDERSIGNED, HEREBY CERTIFY THAT THIS
PLAT IS CORRECT TO THE BEST OF MY KNOWLEDGE AND
BELIEF AND SHOWS ALL THE INFORMATION REQUIRED BY
LAW AND THE REGULATIONS ISSUED AND PRESCRIBED BY
THE DEPARTMENT OF ENVIRONMENTAL PROTECTION.

Signed: Brian W. Lawrence
BRIAN W. LAWRENCE
R.P.E.: _____ L.L.S.: 2056

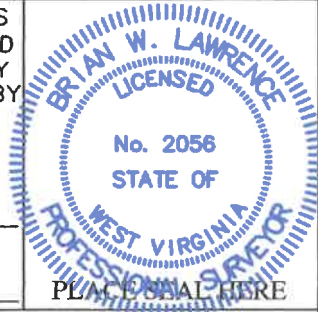

(+) DENOTES LOCATION OF WELL ON
UNITED STATES TOPOGRAPHIC MAPS
WVDEP
OFFICE OF OIL & GAS
601 57TH STREET
CHARLESTON, WV 25304



DATE: 05/12/2026
OPERATORS WELL #: SHAFER 1 8-25
API WELL # 47 087 04849
STATE COUNTY PERMIT

Well Type: ☒ Oil ☐ Waste Disposal ☐ Production ☐ Deep
☒ Gas ☐ Liquid Injection ☐ Storage ☐ Shallow

WATERSHED McKOWN CREEK OF THE POCA RIVER ELEVATION: 1000.56'
COUNTY/DISTRICT ROANE/WALTON QUADRANGLE: CLIO 7.5'
SURFACE OWNER CHARLES E. SHAFER ACREAGE 202
OIL & GAS ROYALTY OWNER: UNKNOWN ACREAGE 202

DRILL ☐ CONVERT ☐ DRILL DEEPER ☐ REDRILL ☐ FRACTURE OF 06/26/2026
PLUG OFF OLD FORMATION ☐ PERFORATE NEW FORMATION ☐ PLUG & ABANDON ☒
CLEAN OUT & REPLUG ☐ OTHER CHANGE ☐ (SPECIFY): _____

TARGET FORMATION: INJUN ESTIMATED DEPTH: 1700 +/-

WELL OPERATOR UNKNOWN/DEP PLUGGING CONTRACT DESIGNATED AGENT JASON HARMON
Address 601 57TH STREET SOUTHEAST Address 601 57TH STREET SOUTHEAST
City CHARLESTON State WV Zip Code 25304 City CHARLESTON State WV Zip Code 25304