

MARTIN CHRIS & TOWNSEND SCOTT

ID: 53-02-0060-0270-0400

API# 47-105-01444

Legend



39.12646, -81.304285

Hughes River

Google Earth

05/15/2026

WW-7
8-30-06



West Virginia Department of Environmental Protection
Office of Oil and Gas
WELL LOCATION FORM: GPS

API: 47-105-01444 WELL NO.: _____

FARM NAME: _____

RESPONSIBLE PARTY NAME: _____

COUNTY: Wirt DISTRICT: Clay

QUADRANGLE: Petroleum

SURFACE OWNER: _____

ROYALTY OWNER: _____

UTM GPS NORTHING: 4330854.21

UTM GPS EASTING: 473698.37 GPS ELEVATION: 649

The Responsible Party named above has chosen to submit GPS coordinates in lieu of preparing a new well location plat for a plugging permit or assigned API number on the above well. The Office of Oil and Gas will not accept GPS coordinates that do not meet the following requirements:

1. Datum: NAD 1983, Zone: 17 North, Coordinate Units: meters, Altitude: height above mean sea level (MSL) – meters.
2. Accuracy to Datum – 3.05 meters
3. Data Collection Method:

Survey grade GPS _____ Post Processed Differential _____

Real-Time Differential _____

Mapping Grade GPS _____: Post Processed Differential _____

Real-Time Differential _____

4. **Letter size copy of the topography map showing the well location.**

I the undersigned, hereby certify this data is correct to the best of my knowledge and belief and shows all the information required by law and the regulations issued and prescribed by the Office of Oil and Gas.

J. Allison Walker

Signature


President

Title

3/26/2026


Date

05/15/2026

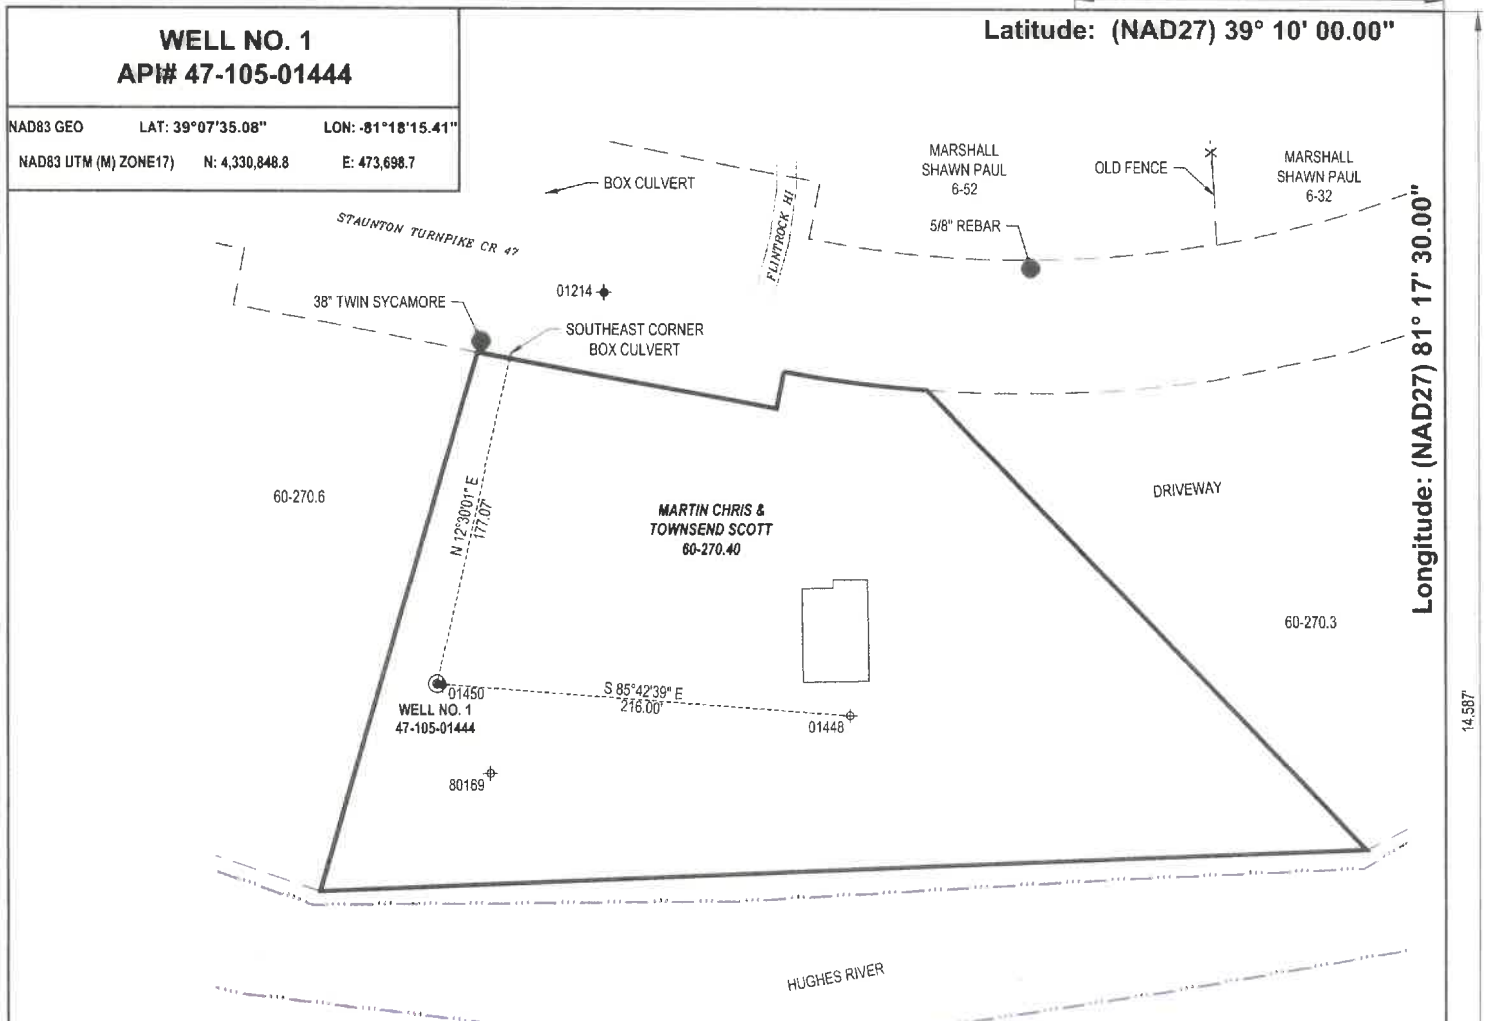

REFERENCE NOTES
1. Property lines as shown taken from deeds, tax maps, and field locations. A full boundary survey is not expressed or implied. All bearings are based on grid North. Ownership taken from public records Wirt & Ritchie County, West Virginia April 2026.

- LEGEND**
- PROPOSED WELL TIE LINE
 - STREAM
 - EXISTING ROAD
 - ADJOINING TRACTS
 - COUNTY DIVIDE LINE
 - SURFACE TRACT
 - SUBJECT WELL
 - ⊗ EXISTING WELL HEAD (Active)
 - ◆ EXISTING WELL HEAD (Plugged)
 - ⊕ EXISTING WELL HEAD (Abandoned)
 - ⊗ EXISTING WELL HEAD (Never Drilled)
 - 000-000 TAXMAP-PARCEL
 - BUILDING STRUCTURE

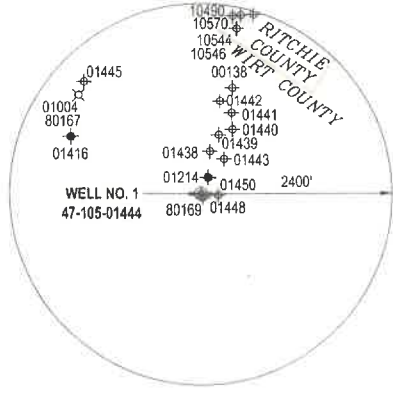

DIEFFENBAUCH & HRITZ, LLC

1095 Chaplin Road, Suite 200
Morgantown, WV 26501
www.dandengineers.com
P: 304.985.5555 F: 304.985.5557

FILE#: 26195-001

SHEET#: 1 of 1

SCALE: 1" = 100'

TICK SCALE: 1" = 2000'

MINIMUM DEGREE OF ACCURACY: 1/2500

PROVEN SOURCE OF ELEVATION: NGS OPUS (ONLINE POSITIONING USER SERVICE)

I, THE UNDERSIGNED, HEREBY CERTIFY THAT THIS PLAT IS CORRECT TO THE BEST OF MY KNOWLEDGE AND BELIEF AND SHOWS ALL THE INFORMATION REQUIRED BY LAW AND THE REGULATIONS ISSUED AND PRESCRIBED BY THE DEPARTMENT OF ENVIRONMENTAL PROTECTION.

Signed: *J. H. Littler* 4/27/24

P.S. #2139: Jason H. Littler, P.S.



(+) DENOTES LOCATION OF WELL ON UNITED STATES TOPOGRAPHIC MAPS

WVDEP
OFFICE OF OIL & GAS
601 57TH STREET
CHARLESTON, WV 25304



DATE: APRIL 27, 2026

OPERATOR'S WELL #: 1

API WELL #: 47 105 01444

STATE COUNTY PERMIT

Well Type: Oil Waste Disposal Production Deep Gas Liquid Injection Storage Shallow

WATERSHED: HUGHES RIVER

COUNTY / DISTRICT: WIRT COUNTY / CLAY DISTRICT

SURFACE OWNER: MARTIN CHRIS & TOWNSEND SCOTT

OIL & GAS ROYALTY OWNER: N/A

ELEVATION: 627'

QUADRANGLE: PETROLEUM, WV

ACREAGE: 1.73

ACREAGE: N/A

05/15/2026

- DRILL CONVERT DRILL DEEPER REDRILL FRACTURE OR STIMULATE
- PLUG OFF FORMATION PERFORATE NEW FORMATION PLUG & ABANDON
- CLEAN OUT & REPLUG OTHER CHANGE SPECIFY: _____

TARGET FORMATION: UNKNOWN ESTIMATED DEPTH: UNKNOWN

WELL OPERATOR: UNKNOWN WVDEP PAID PLUGGING CONTRACT DESIGNATED AGENT: JASON HARMON, WVDEP

ADDRESS: 601 57TH STREET ADDRESS: 601 57TH STREET

CITY: CHARLESTON STATE: WV ZIP: 25304 (WVDEP) CITY: CHARLESTON STATE: WV ZIP: 25304