

4710501466P

NOT TO
SCALE

CEC
Civil & Environmental
Consultants, Inc.
3574 Teays Valley Road
Hurricane, WV 25526
Ph: 304.933.3119
www.cecinc.com

Top Hole Latitude: 39°00'00"
Top Hole Longitude: 81°17'30"

GRID NORTH
UTM, NAD83 DATUM, ZONE 17, US FT

SCOTT BERTHA C
TAX MAP 15 PARCEL 35
72.50 ACRES±

SCOTT BERTHA C
TAX MAP 15 p/o PARCEL 35
72.50 ACRES±

ROBERTS THORN C
TAX MAP 15 PARCEL 35.6
0.75 ACRES±

WELL 47-105-01506

WELL 47-105-01466

RECEIVED
Office of Oil and Gas
AUG 14 2026
WV Department of
Environmental Protection

EXISTING WELL LOCATION (SHL):
GEOGRAPHIC (NAD83):
LATITUDE: 38.983515°
LONGITUDE: -81.304834°
UTM (NAD83, ZONE 17, FEET):
NORTHING: 14,135,767.95
EASTING: 1,553,794.97
UTM (NAD83, ZONE 17, METERS):
NORTHING: 4,314,991.50
EASTING: 473,597.65

SCALE IN FEET
0 400' 800'

I, THE UNDERSIGNED, HEREBY CERTIFY THAT THIS PLAT IS
CORRECT TO THE BEST OF MY KNOWLEDGE AND BELIEF AND SHOWS
ALL THE INFORMATION REQUIRED BY LAW AND REGULATIONS ISSUED
AND PRESCRIBED BY THE DEPARTMENT OF ENVIRONMENTAL PROTECTION.

P.S. 2396 *Zachary R. Huff*

ZACHARY R. HUFF
LICENSED
No. 2396
STATE OF
WEST VIRGINIA
PROFESSIONAL SURVEYOR

1. SURFACE AND ROYALTY OWNER INFORMATION AND THEIR
BOUNDARIES SHOWN HEREON WERE PLOTTED FROM DEEDS AND/OR
TAX PARCEL MAPS PROVIDED BY CLIENT AND/OR FIELD LOCATIONS.
2. THIS PLAT DOES NOT REPRESENT A BOUNDARY SURVEY OF THE
PARCELS SHOWN HEREON.
4. ALL INSETS ARE GRID NORTH UNLESS OTHERWISE DEPICTED.

COMPANY: **NEXT LVL ENERGY**

(+) DENOTES LOCATION OF WELL ON
UNITED STATES TOPOGRAPHIC MAPS

WVDEP
OFFICE OF OIL & GAS
601 57TH STREET
CHARLESTON, WV 25304

MINIMUM DEGREE
OF ACCURACY: 1/200
PROVEN SOURCE
OF ELEVATION: SURVEY GRADE GPS (NAD83, US FT)

OPERATOR'S WELL #: WELL: 1466
API WELL #: 47 105 01466
STATE COUNTY PERMIT

WELL TYPE: OIL ☐ WASTE DISPOSAL ☐ PRODUCTION ☐ DEEP ☐ GAS ☒ LIQUID INJECTION ☐ STORAGE ☐ SHALLOW ☒

WATERSHED: BURNING SPRINGS RUN
DISTRICT: BURNING SPRINGS COUNTY: WIRT
SURFACE OWNER: SCOTT BERTHA C
OIL & GAS ROYALTY OWNER: N/A

DRILL ☐ DRILL DEEPER ☐ REDRILL ☐ FRACTURE OR STIMULATE ☐ PLUG OFF OLD FORMATION ☐ PERFORATE NEW FORMATION ☐

CONVERT ☐ PLUG & ABANDON ☒ CLEAN OUT & REPLUG ☐ OTHER CHANGE (SPECIFY)

TARGET FORMATION: N/A ESTIMATED DEPTH: TMD TMD

WELL OPERATOR: UNKNOWN WVDEP PAID PLUGGING CONTRACT DESIGNATED AGENT: JASON HARMON
ADDRESS: 601 57TH STREET ADDRESS: 601 57TH STREET
CITY: CHARLESTON STATE: WV ZIP CODE: 25304 (WVDEP) CITY: CHARLESTON STATE: WV ZIP CODE: 25304

LEGEND:
* ACTIVE PRODUCING WELLHEAD
○ ABANDONED WELLHEAD
--- LEASE BOUNDARY
--- ABANDON LINE
--- EXISTING ROAD
--- EXISTING STREAM

REVISIONS:
DATE: 07-21-2026
364-311
DRAWN BY: LCP
SCALE: 1" = 400'
DRAWING NO: 1
WELL LOCATION PLAT

09/11/2026

4710501466P



3574 Teays Valley Road
Hurricane, WV 25526
Ph: 304.933.3119
www.cecinc.com

SURFACE HOLE 3873'



Top Hole Latitude: 39°00'00"

GRID NORTH
UTM, NAD83 DATUM, ZONE 17, US FT

Top Hole Longitude: 81°17'30"

SURFACE HOLE 6083'

To Scale

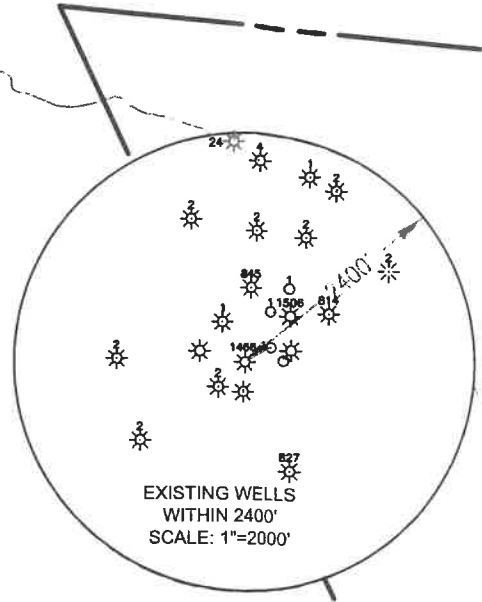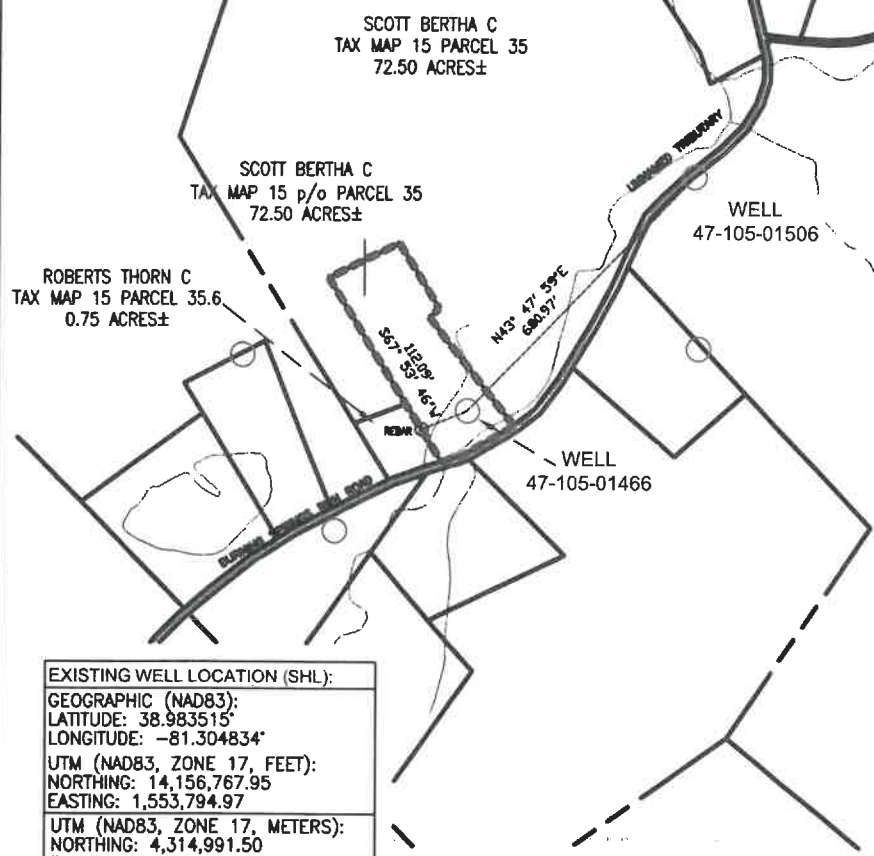


EXISTING WELL LOCATION (SHL):
GEOGRAPHIC (NAD83):
LATITUDE: 38.983515°
LONGITUDE: -81.304834°
UTM (NAD83, ZONE 17, FEET):
NORTHING: 14,156,767.95
EASTING: 1,553,794.97
UTM (NAD83, ZONE 17, METERS):
NORTHING: 4,314,991.50
EASTING: 473,597.65



I, THE UNDERSIGNED, HEREBY CERTIFY THAT THIS PLAT IS CORRECT TO THE BEST OF MY KNOWLEDGE AND BELIEF AND SHOWS ALL THE INFORMATION REQUIRED BY LAW AND REGULATIONS ISSUED AND PRESCRIBED BY THE DEPARTMENT OF ENVIRONMENTAL PROTECTION.

P.S. 2396

Zachary R. Hupp

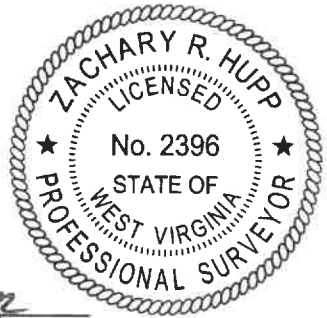

1. SURFACE AND ROYALTY OWNER INFORMATION AND THEIR BOUNDARIES SHOWN HEREON WERE PLOTTED FROM DEEDS AND/OR TAX PARCEL MAPS PROVIDED BY CLIENT AND/OR FIELD LOCATIONS.
2. THIS PLAT DOES NOT REPRESENT A BOUNDARY SURVEY OF THE PARCELS SHOWN HEREON.
4. ALL INSETS ARE GRID NORTH UNLESS OTHERWISE DEPICTED.

COMPANY:



(+) DENOTES LOCATION OF WELL ON UNITED STATES TOPOGRAPHIC MAPS

WVDEP
OFFICE OF OIL & GAS
601 57TH STREET
CHARLESTON, WV 25034

MINIMUM DEGREE OF ACCURACY: 1/200
PROVEN SOURCE OF ELEVATION: SURVEY GRADE GPS (NAVD 88, US FT)

OPERATOR'S WELL #: WELL: 1466
API WELL #: 47 STATE COUNTY PERMIT
1051101466

WELL TYPE: OIL ☐ WASTE DISPOSAL ☐ PRODUCTION ☐ DEEP ☐ GAS ☒ LIQUID INJECTION ☐ STORAGE ☐ SHALLOW ☒



DIVERSIFIED
energy

47-105-01466

Well Plugging Map


Legend

- Well
- Pits
- Pad
- Access Road
- Public Roads

RECEIVED
Office of Oil and Gas

AUG 14 2026

WV Department of
Environmental Protection

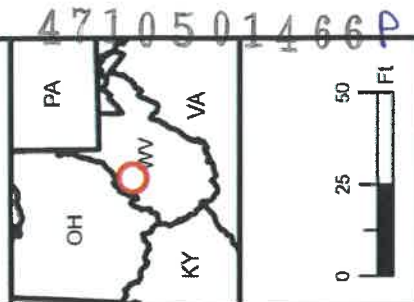

Well No.: 47-105-01466
UTM83-17 Meters
North: 4314992.2
East: 473597.7
Elev.: 204.21 M
Elev.: 669.81 Ft

Primary Pit

Secondary Pit

Micrograph Monitor

09/11/2026

4710501466P



DIVERSIFIED
energy

47-105-01466

Well Plugging Map


Legend

- Well
- Pits
- Pad
- Access Road
- Public Roads

RECEIVED
Office of Oil and Gas

AUG 14 2026

WV Department of
Environmental Protection

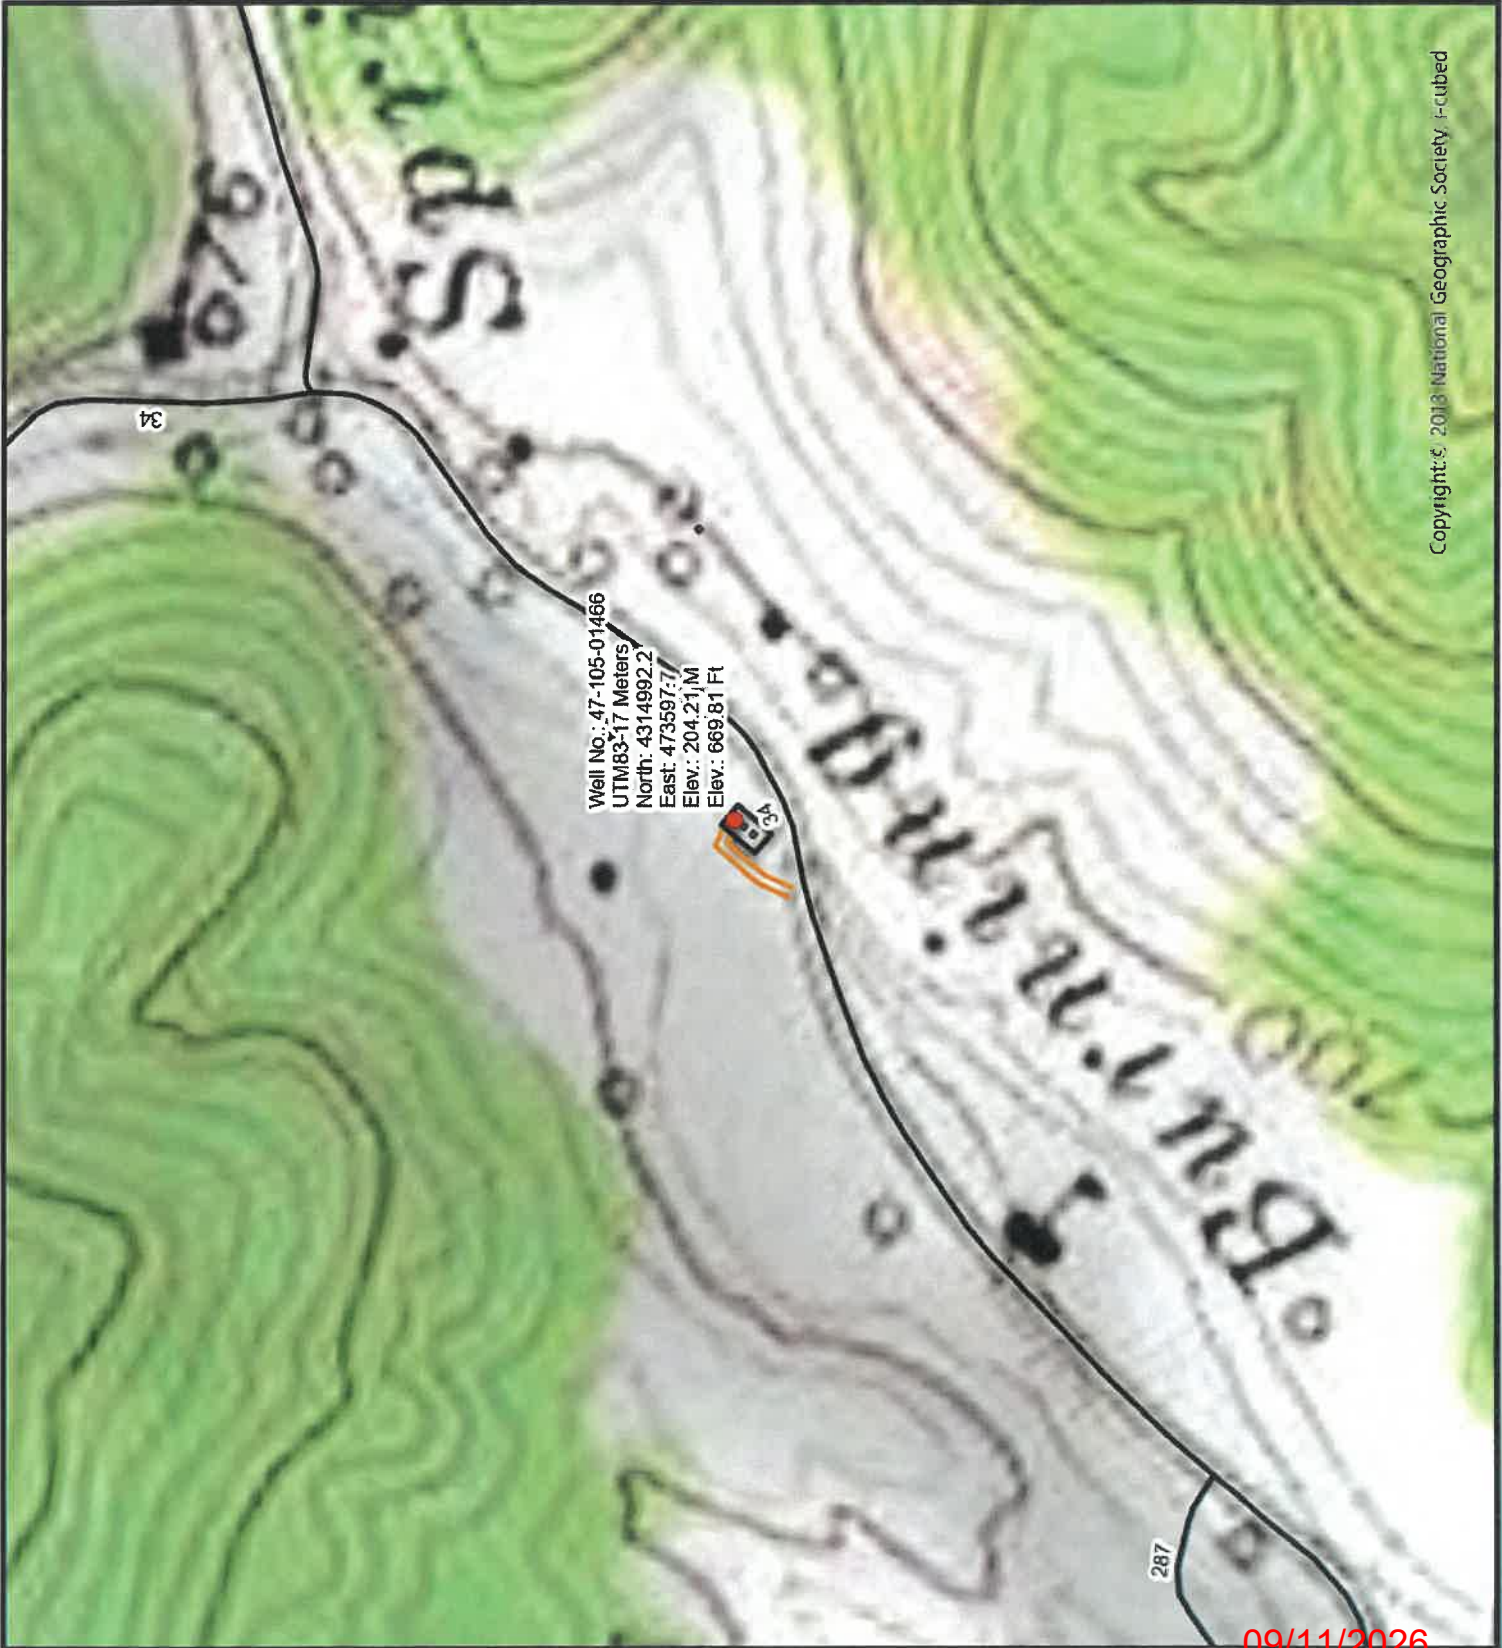

Well No.: 47-105-01466
UTM83-17 Meters
North: 4314992.2
East: 473597.7
Elev.: 204.21 M
Elev.: 669.81 Ft

Copyright: © 2013 National Geographic Society. i-cubed

09/11/2026