

4710501471P



DIVERSIFIED
energy


47-105-01471

Well Plugging Map


Legend

- Well
- Pits
- Pad
- Access Road
- Public Roads

RECEIVED
Office of Oil and Gas
AUG 14 2026
WV Department of Environmental Protection

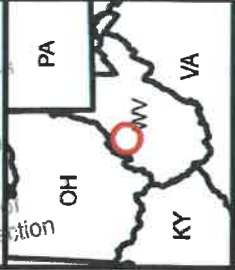

0 150 300 Ft

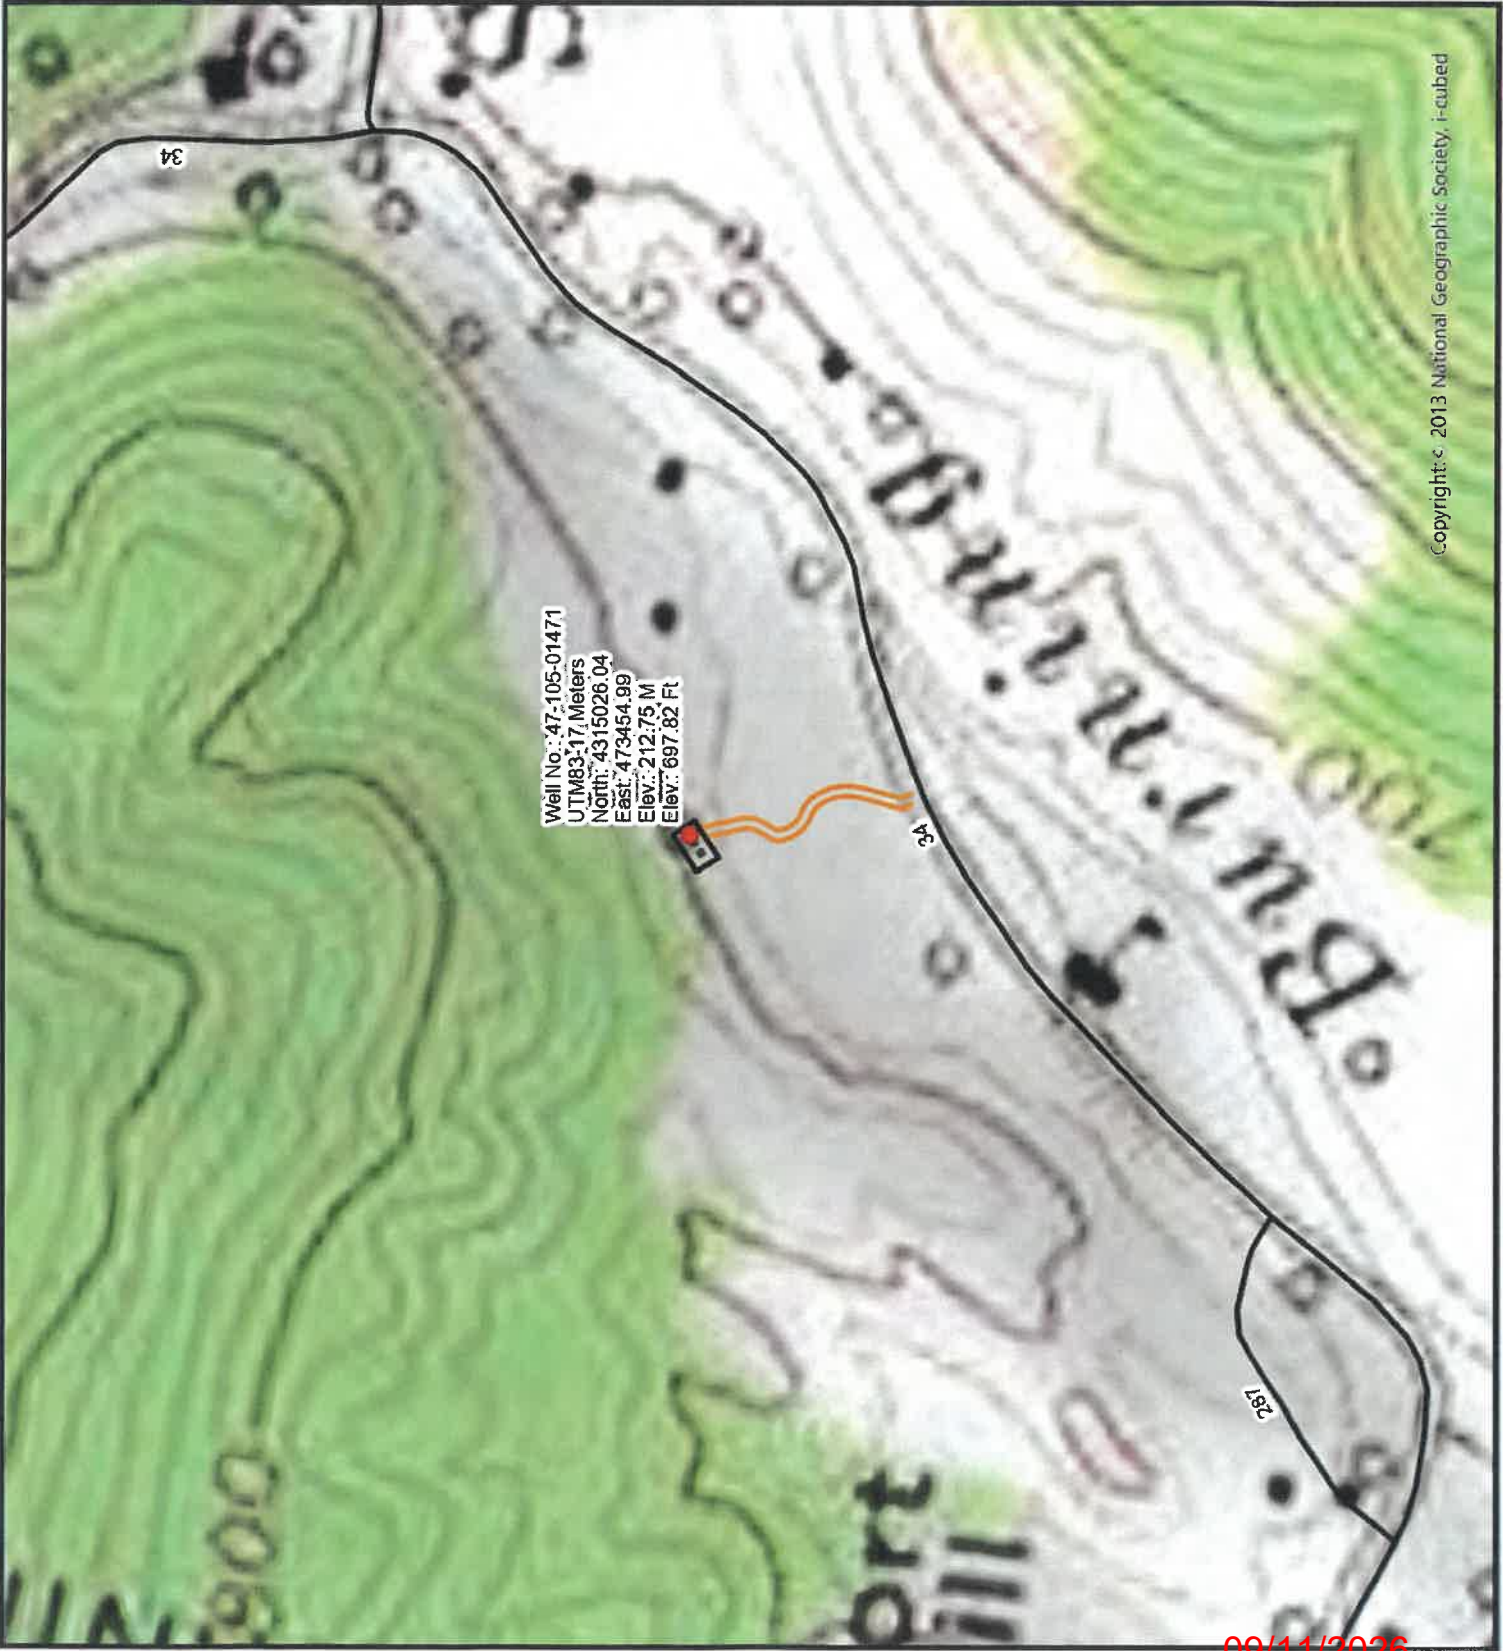

09/11/2026

4710501471P



DIVERSIFIED
energy

47-105-01471

Well Plugging Map

Legend

Well

Pits

Pad

Access Road

Public Roads

RECEIVED

Office of Oil and Gas

AUG 14 2026

WV Department of Environmental Protection

PA

OH

WV

VA

KY

0

25

50

Feet



09/11/2026

4710501471P

NOT TO
SCALE



Civil & Environmental Consultants, Inc.

3574 Teays Valley Road
Hurricane, WV 25526
Ph: 304.933.3119
www.cecinc.com

SURFACE HOLE 4351'

Top Hole Latitude: 39°00'00"

GRID NORTH
UTM, NAD83 DATUM, ZONE 17, US FT

Top Hole Longitude: 81°17'30"

SURFACE HOLE 4585'

SCOTT BERTHA C
TAX MAP 15 PARCEL 35
72.50 ACRES±

WATKINS CHLOEY B
TAX MAP 15 PARCEL 34
34 ACRES±

WELL 47-105-01471

CHAMP KRISTY S
TAX MAP 15 PARCEL 34.3
1.68 ACRES±

CHAMP KRISTY S
TAX MAP 15 PARCEL 34.1
3.19 ACRES±

WELL 47-105-01466

WELL 47-105-01407

SHL

EXISTING WELL LOCATION (SHL):
GEOGRAPHIC (NAD83):
LATITUDE: 38.983806°
LONGITUDE: -81.306494°
UTM (NAD83, ZONE 17, FEET):
NORTHING: 14,156,875.47
EASTING: 1,553,323.87
UTM (NAD83, ZONE 17, METERS):
NORTHING: 4,315,024.27
EASTING: 473,454.06

SCALE IN FEET

0 400' 800'

I, THE UNDERSIGNED, HEREBY CERTIFY THAT THIS PLAT IS CORRECT TO THE BEST OF MY KNOWLEDGE AND BELIEF AND SHOWS ALL THE INFORMATION REQUIRED BY LAW AND REGULATIONS ISSUED AND PRESCRIBED BY THE DEPARTMENT OF ENVIRONMENTAL PROTECTION.

P.S. 2396 *Zachary R. Huff*

RECEIVED
Office of Oil and Gas
AUG 14 2026
WV Department of
Environmental Protection

EXISTING WELLS WITHIN 2400'
SCALE: 1"=2000'

1. SURFACE AND ROYALTY OWNER INFORMATION AND THEIR BOUNDARIES SHOWN HEREON WERE PLOTTED FROM DEEDS AND/OR TAX PARCEL MAPS PROVIDED BY CLIENT AND/OR FIELD LOCATIONS.
2. THIS PLAT DOES NOT REPRESENT A BOUNDARY SURVEY OF THE PARCELS SHOWN HEREON.
4. ALL INSETS ARE GRID NORTH UNLESS OTHERWISE DEPICTED.

COMPANY: **NEXT LVL ENERGY**



(+) DENOTES LOCATION OF WELL ON UNITED STATES TOPOGRAPHIC MAPS

WVDEP
OFFICE OF OIL & GAS
601 57TH STREET
CHARLESTON, WV 25304

MINIMUM DEGREE OF ACCURACY: 1/200

PROVEN SOURCE SURVEY GRADE GPS OF ELEVATION: (MVD 88, US FT)

OPERATOR'S WELL #: WELL: 1471

API WELL #: 47 105 01471
STATE COUNTY PERMIT

WELL TYPE: OIL ☐ WASTE DISPOSAL ☐ PRODUCTION ☐ DEEP ☐ GAS ☒ LIQUID INJECTION ☐ STORAGE ☐ SHALLOW ☒

WATERSHED: BURNING SPRINGS RUN ELEVATION: 691'

DISTRICT: BURNING SPRINGS COUNTY: WIRT QUADRANGLE: BURNING SPRINGS

SURFACE OWNER: KRISTY S CHAMP ACREAGE: 1.68±

OIL & GAS ROYALTY OWNER: N/A ACREAGE:

DRILL ☐ DRILL DEEPER ☐ REDRILL ☐ FRACTURE OR STIMULATE ☐ PLUG OFF OLD FORMATION ☐ PERFORATE NEW FORMATION ☐

CONVERT ☐ PLUG & ABANDON ☒ CLEAN OUT & REPLUG ☐ OTHER CHANGE ☐ (SPECIFY)

TARGET FORMATION: N/A ESTIMATED DEPTH: TVD TVD

WELL OPERATOR: UNKNOWN WVDEP PAID PLUGGING CONTRACT DESIGNATED AGENT: JASON HARMON

ADDRESS: 601 57TH STREET ADDRESS: 601 57TH STREET

CITY: CHARLESTON STATE: WV ZIP CODE: 25304 (WVDEP) CITY: CHARLESTON STATE: WV ZIP CODE: 25304

LEGEND:

* ACME PRODUCING WELLHEAD

○ ABANDONED WELLHEAD

----- LEASE BOUNDARY

----- ADJOINER LINE

----- EXISTING ROAD

----- EXISTING SHED

REVISIONS:

DATE: 07-14-2026

364-311

DRAWN BY: LCP

SCALE: 1" = 400'

DRAWING NO: 1

WELL LOCATION PLAT

09/11/2026



3574 Teays Valley Road
Hurricane, WV 25526
Ph: 304.933.3119
www.cecinc.com

SURFACE HOLE 4351'

Top Hole Latitude: 39°00'00"

GRID NORTH
UTM, NAD83 DATUM, ZONE 17, US FT

Top Hole Longitude: 81°17'30"

TO SCALE

SCOTT BERTHA C
TAX MAP 15 PARCEL 35
72.50 ACRES±

WATKINS CHLOEY B
TAX MAP 15 PARCEL 34
34 ACRES±

WELL
47-105-01471

CHAMP KRISTY S
TAX MAP 15 PARCEL 34.3
1.68 ACRES±

CHAMP KRISTY S
TAX MAP 15
PARCEL 34.1
3.19 ACRES±

WELL
47-105-01407

WELL
47-105-01466

SCOTT BERTHA C
TAX MAP 15 PARCEL 35
72.50 ACRES±

SHL

EXISTING WELL LOCATION (SHL):

GEOGRAPHIC (NAD83):
LATITUDE: 38.983806°
LONGITUDE: -81.306494°
UTM (NAD83, ZONE 17, FEET):
NORTHING: 14,156,875.47
EASTING: 1,553,323.87
UTM (NAD83, ZONE 17, METERS):
NORTHING: 4,315,024.27
EASTING: 473,454.06


SCALE IN FEET



I, THE UNDERSIGNED, HEREBY CERTIFY THAT THIS PLAT IS
CORRECT TO THE BEST OF MY KNOWLEDGE AND BELIEF AND SHOWS
ALL THE INFORMATION REQUIRED BY LAW AND REGULATIONS ISSUED
AND PRESCRIBED BY THE DEPARTMENT OF ENVIRONMENTAL PROTECTION.

P.S. 2396

Zachary R. Hupp

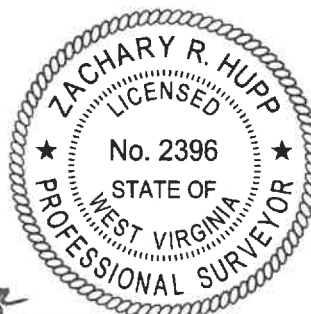

1. SURFACE AND ROYALTY OWNER INFORMATION AND THEIR BOUNDARIES SHOWN HEREON WERE PLOTTED FROM DEEDS AND/OR TAX PARCEL MAPS PROVIDED BY CLIENT AND/OR FIELD LOCATIONS.
2. THIS PLAT DOES NOT REPRESENT A BOUNDARY SURVEY OF THE PARCELS SHOWN HEREON.
4. ALL INSETS ARE GRID NORTH UNLESS OTHERWISE DEPICTED.

COMPANY:

**NEXT
LVL
ENERGY**



(+) DENOTES LOCATION OF WELL ON
UNITED STATES TOPOGRAPHIC MAPS

WVDEP
OFFICE OF OIL & GAS
601 57TH STREET
CHARLESTON, WV 25034

MINIMUM DEGREE
OF ACCURACY: 1/200

PROVEN SOURCE
OF ELEVATION: SURVEY
GRADE GPS
(NAVD 88, US FT)

OPERATOR'S WELL #: WELL: 1471

API WELL #: 47 105 01471
STATE COUNTY PERMIT

09/11/2026