


100095P

NAD 83 LAT:39°04'23.4"
DECIMAL LAT:39.07318

7,335'

LATITUDE 39° 05' 00"

GRETA REGER NO. 1 WELL NO. 650565 47-001-0095

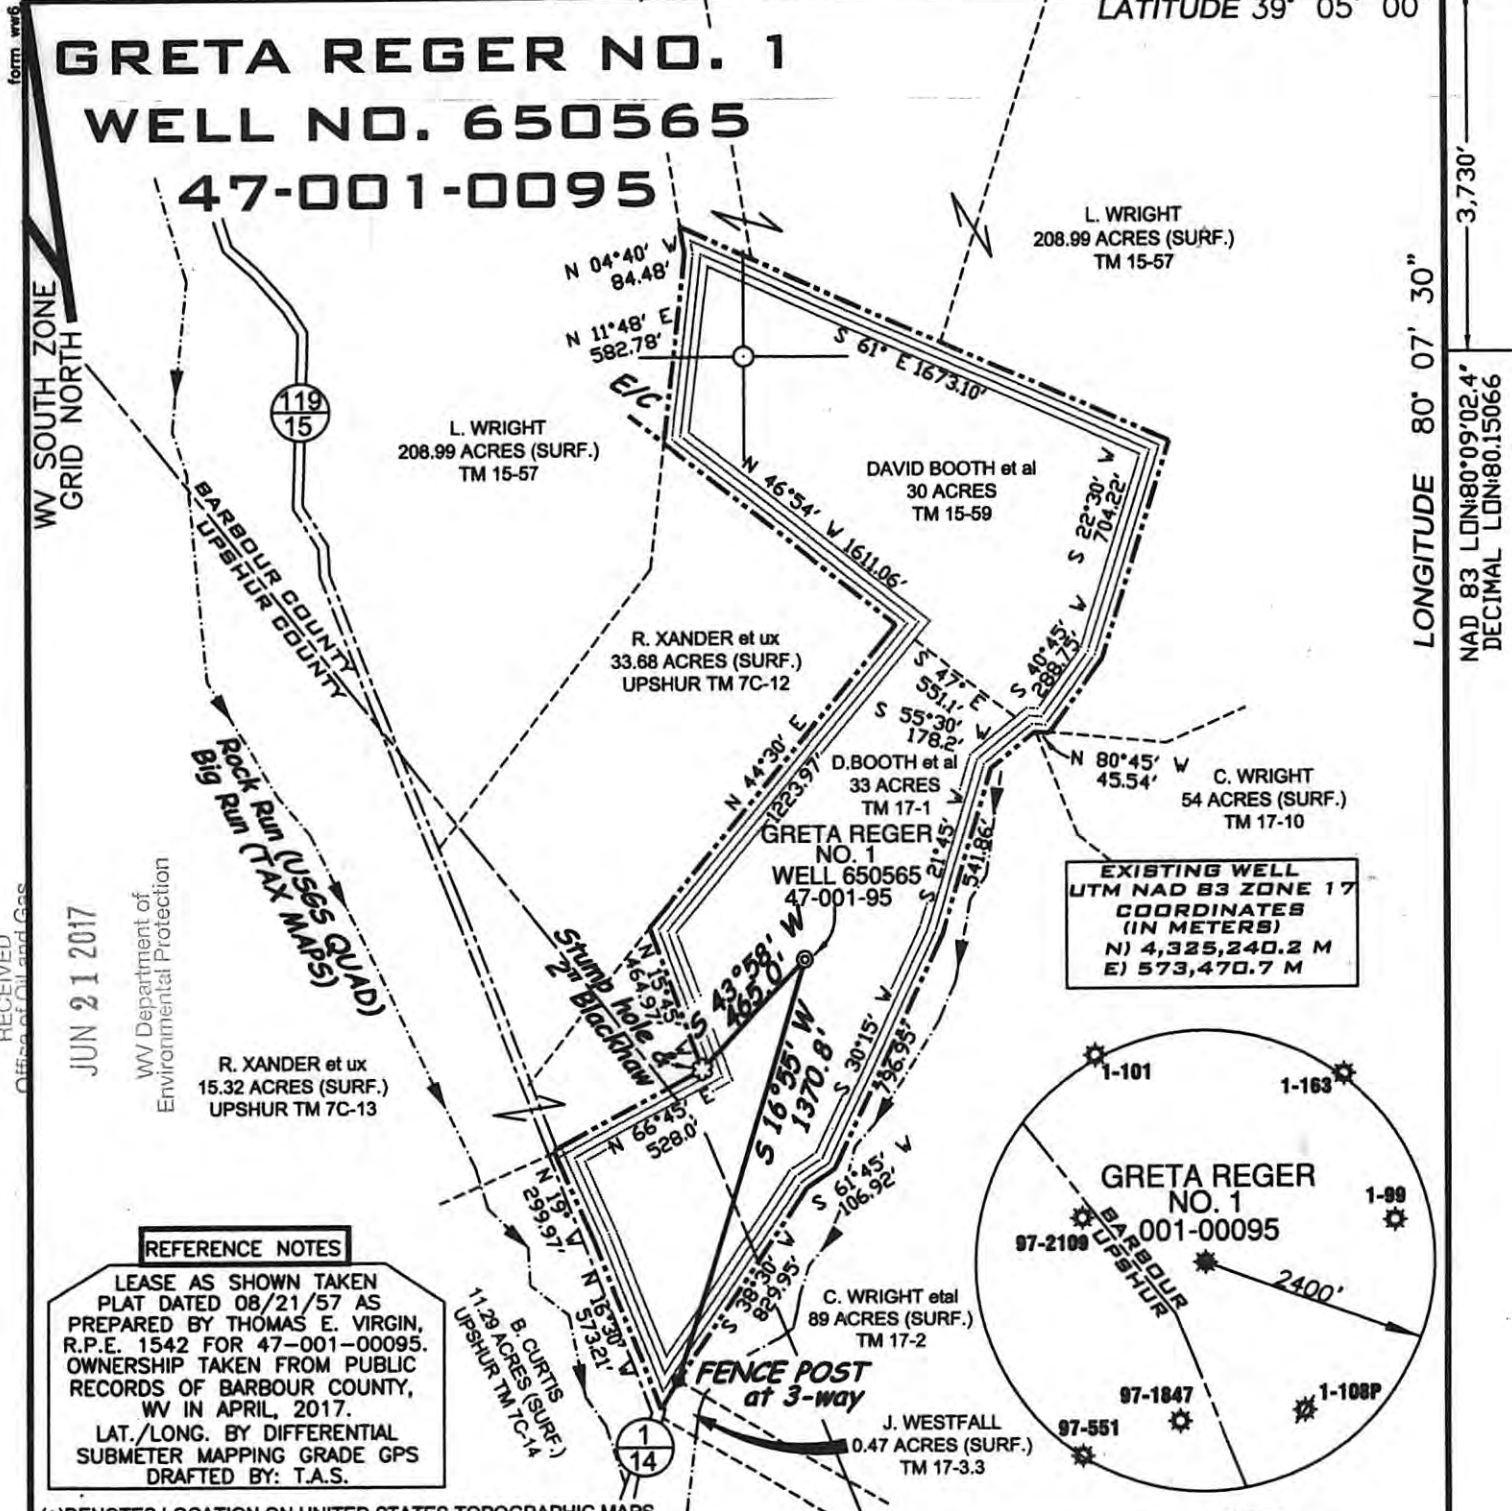

RECEIVED
Office of Oil and Gas
JUN 21 2017
WV Department of Environmental Protection

REFERENCE NOTES

LEASE AS SHOWN TAKEN PLAT DATED 08/21/57 AS PREPARED BY THOMAS E. VIRGIN, R.P.E. 1542 FOR 47-001-00095. OWNERSHIP TAKEN FROM PUBLIC RECORDS OF BARBOUR COUNTY, WV IN APRIL, 2017. LAT./LONG. BY DIFFERENTIAL SUBMETER MAPPING GRADE GPS DRAFTED BY: T.A.S.

(+) DENOTES LOCATION ON UNITED STATES TOPOGRAPHIC MAPS

FILE NUMBER	G170619(WB20-71)
DRAWING NUMBER	170619DWP1
SCALE	1" = 600'
MINIMUM DEGREE OF ACCURACY	1/200
PROVEN SOURCE OF ELEVATION	SUBMETER MAPPING GRADE GPS

I THE UNDERSIGNED HEREBY CERTIFY THAT THIS PLAT IS CORRECT TO THE BEST OF MY KNOWLEDGE AND BELIEF AND SHOWS ALL THE INFORMATION REQUIRED BY LAW AND THE REGULATIONS ISSUED AND PRESCRIBED BY THE DEPARTMENT OF ENVIRONMENTAL PROTECTION

P.S. 1006

Terry A. Shreve



WVDEP
OFFICE OF OIL & GAS
601 57TH STREET
CHARLESTON, WV 25304

DATE: APRIL 22, 2017
GRETA REGER NO. 1

WELL TYPE: OIL ___ GAS X LIQUID INJECTION ___ WASTE DISPOSAL ___
(IF "GAS") PRODUCTION X STORAGE ___ DEEP ___ SHALLOW X

OPERATORS WELL NO. 650565
API WELL NO. 47-001-00095 P
STATE COUNTY PERMIT

LOCATION ELEVATION 1553' WATERSHED ROCK RUN
DISTRICT UNION COUNTY BARBOUR
QUADRANGLE CENTURY 7.5' LEASE NUMBER

SURFACE OWNER DAVID N. BOOTH AND JODY K. STEWART ACREAGE 33±
OIL & GAS ROYALTY OWNER DAVID N. BOOTH AND JODY K. STEWART LEASE ACREAGE 74±

PROPOSED WORK: DRILL ___ CONVERT ___ DRILL DEEPER ___ REDRILL ___ FRACTURE OR STIMULATE ___ PLUG OFF OLD FORMATION ___
PERFORATE NEW FORMATION ___ OTHER PHYSICAL CHANGE (SPECIFY) PLUG & ABANDON

TARGET FORMATION BENSON ESTIMATED DEPTH 4,223
PLUG & ABANDON X CLEAN OUT & REPLUG ___

WELL OPERATOR MOUNTAIN V LLC DESIGNATED AGENT MIKE SHAVER

ADDRESS P.O. BOX 470, BRIDGEPORT, WV 26330 ADDRESS P.O. BOX 470, BRIDGEPORT, WV 26330

07/14/2017

LONGITUDE 80° 07' 30"

NAD 83 LON:80°09'02.4"
DECIMAL LON:80.15066

A.R.L.L.B

WW9

GRETA REGER NO. 1


650565

47-001-00095

PAGE OF

RECEIVED
Office of Oil and Gas

JUN 21 2017

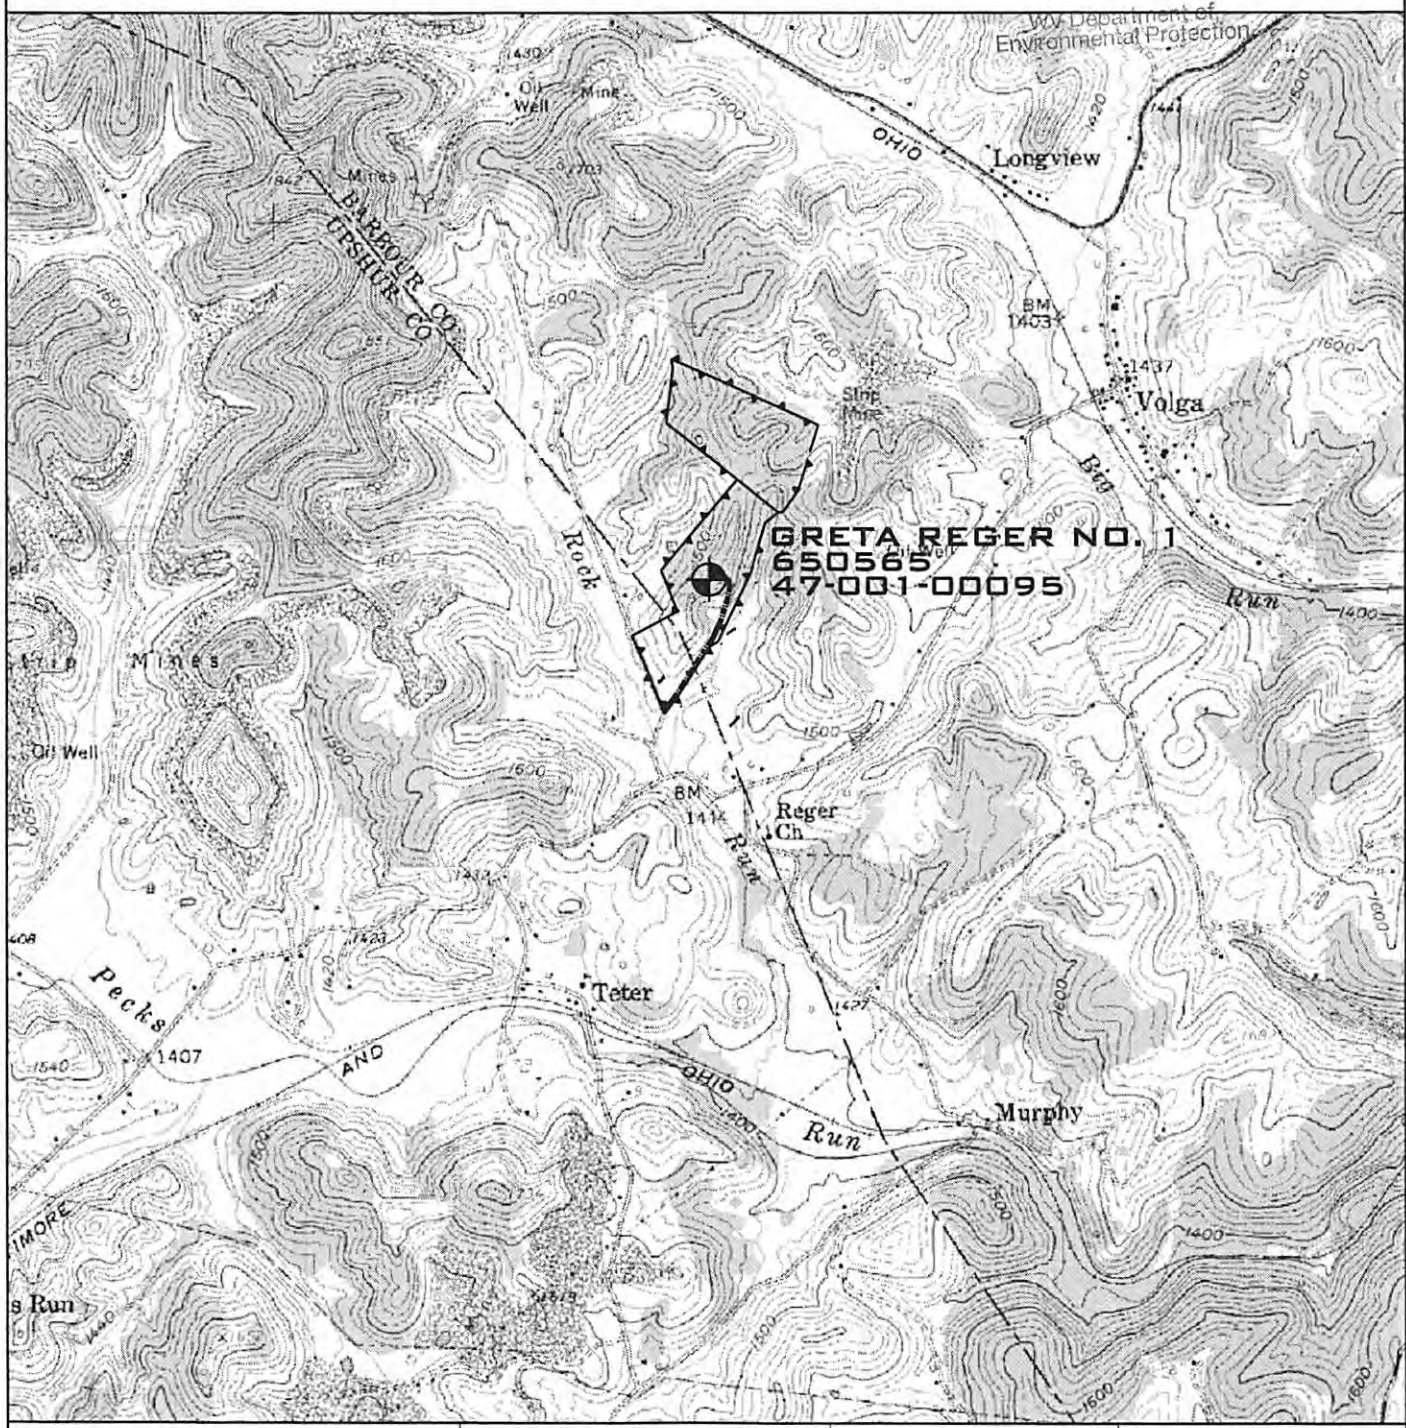

ANGLE RIGHT LAND SURVEYING, LLC 1584 ROAD FORK ROAD GRANTSVILLE, WV 26147 (304) 354-0085	OPERATOR MOUNTAIN V LLC. P.O. BOX 470 BRIDGEPORT, WV 26330	TOPO SECTION CENTURY 7.5	WELL NAME GRETA REGER NO. 1 650565 47-001-00095
	SCALE: 1"=2000'	DATE: 04/22/2017	
	170619		