


m

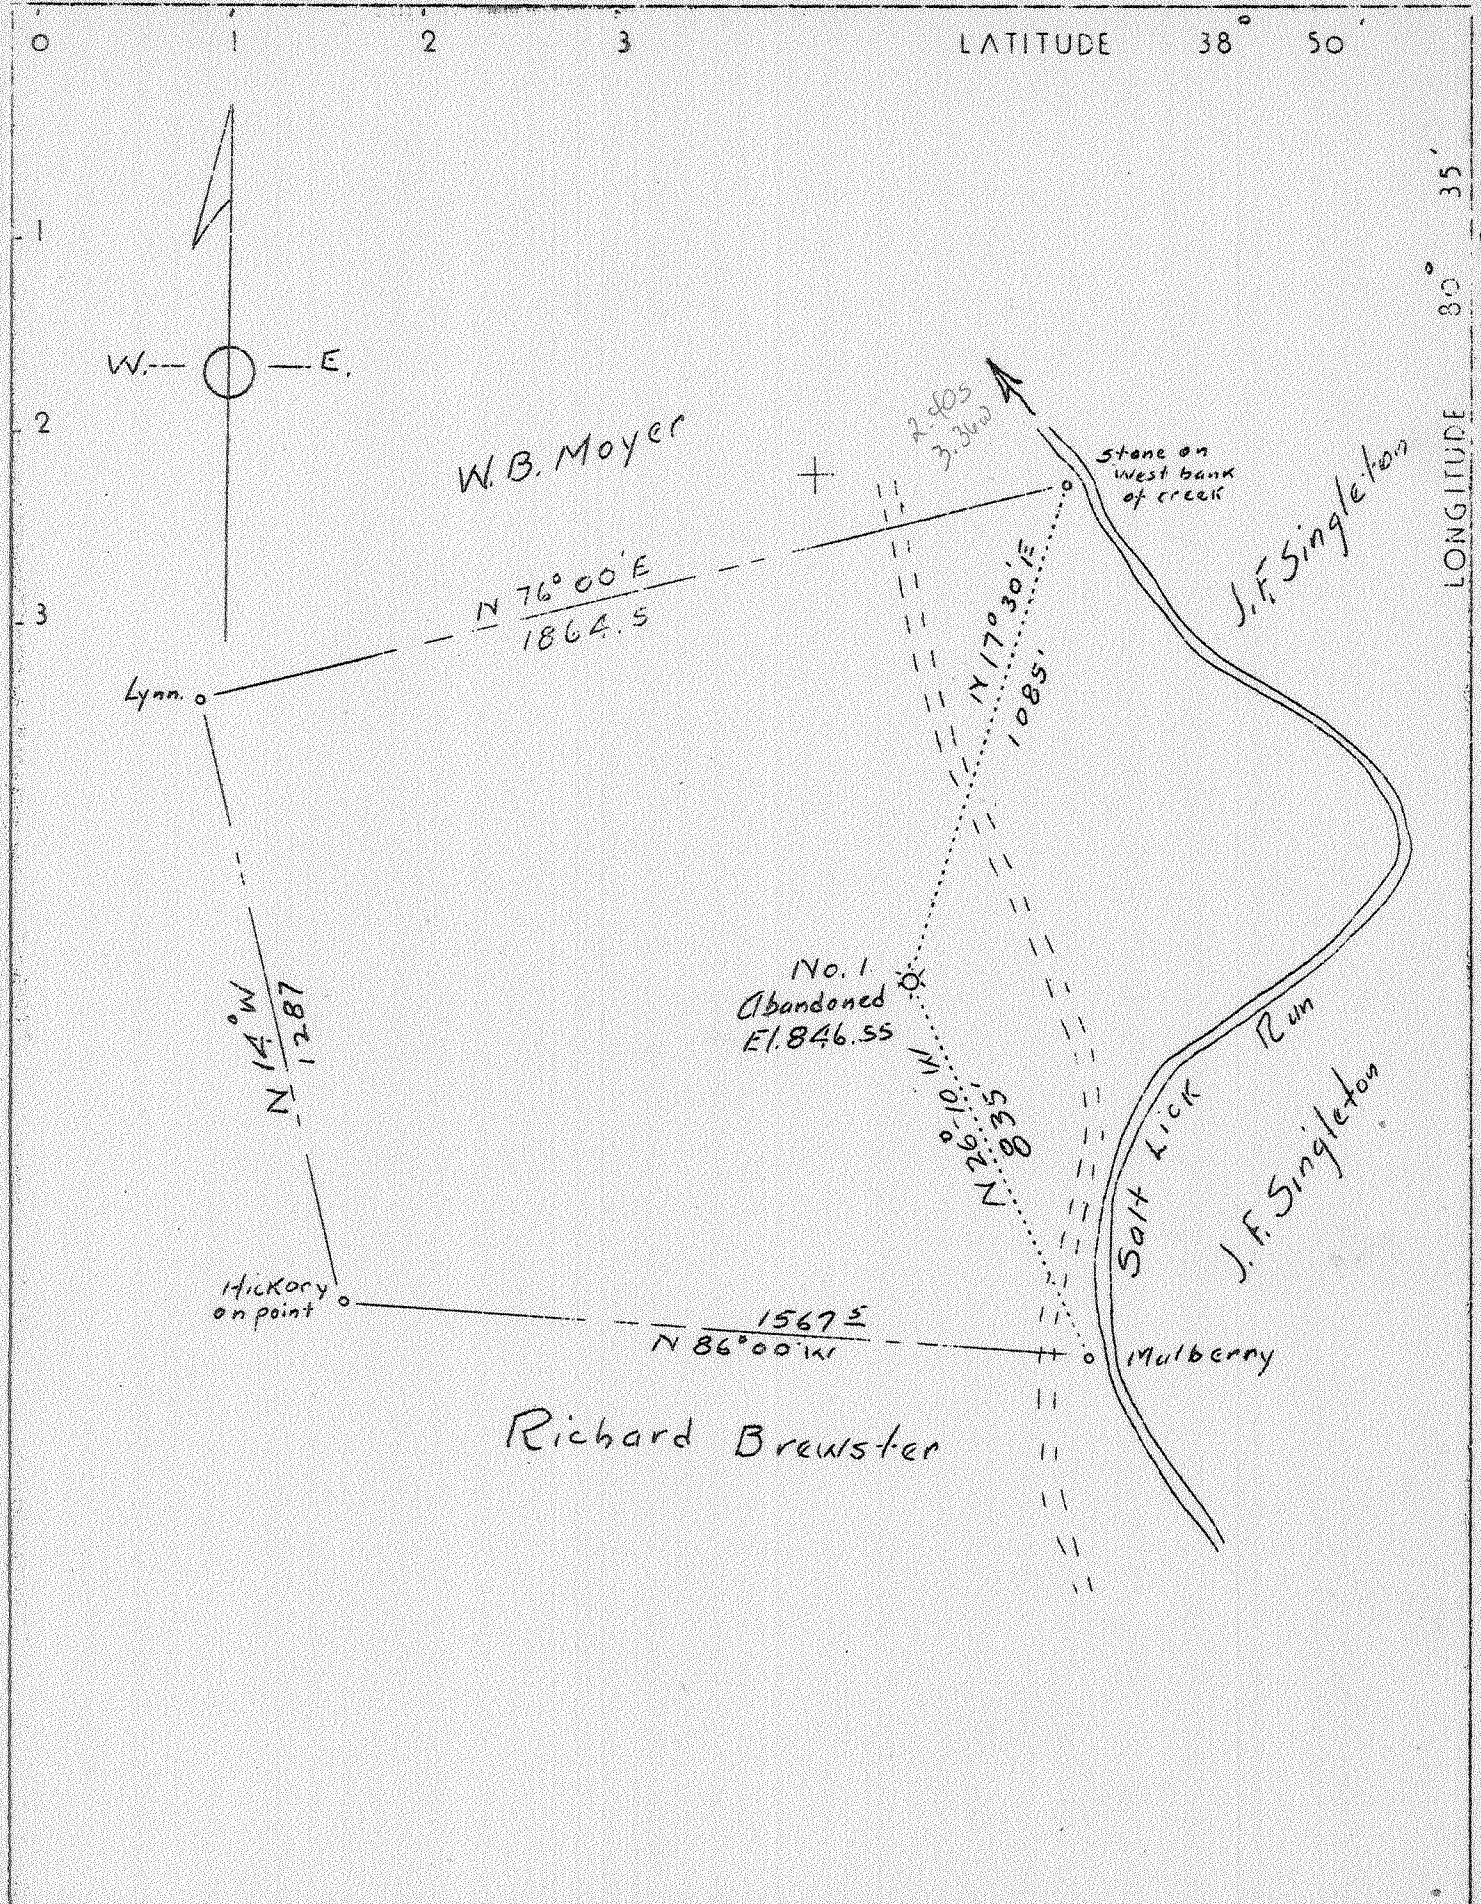

Company Lima Gas Co.  
 Address 918 Bigley Ave. Charleston, W. Va.  
 Farm Sarah E. Edwards  
 Tract Acres 65 Lease No. \_\_\_\_\_  
 Well (Farm) No. 1 Serial No. \_\_\_\_\_  
 Elevation (Spirit Level) 846.55  
 Quadrangle Burnsvill 50  
 County Braxton District Salt Lick  
 Engineer John D. Moore  
 Engineer's Registration No. 159  
 File No. \_\_\_\_\_ Drawing No. \_\_\_\_\_  
 Date 9-7-36 Scale 1" = 400'

STATE OF WEST VIRGINIA  
 Department of Mines  
 OIL AND GAS DIVISION  
 CHARLESTON

WELL LOCATION MAP  
 File No. BRAX-21A

+ Denotes location of well on U.S. Topographic Maps, scale 1 to 62,500 latitude and longitude lines being represented by border lines as shown.

- Denotes one inch spaces on border line of original tracing.