


m

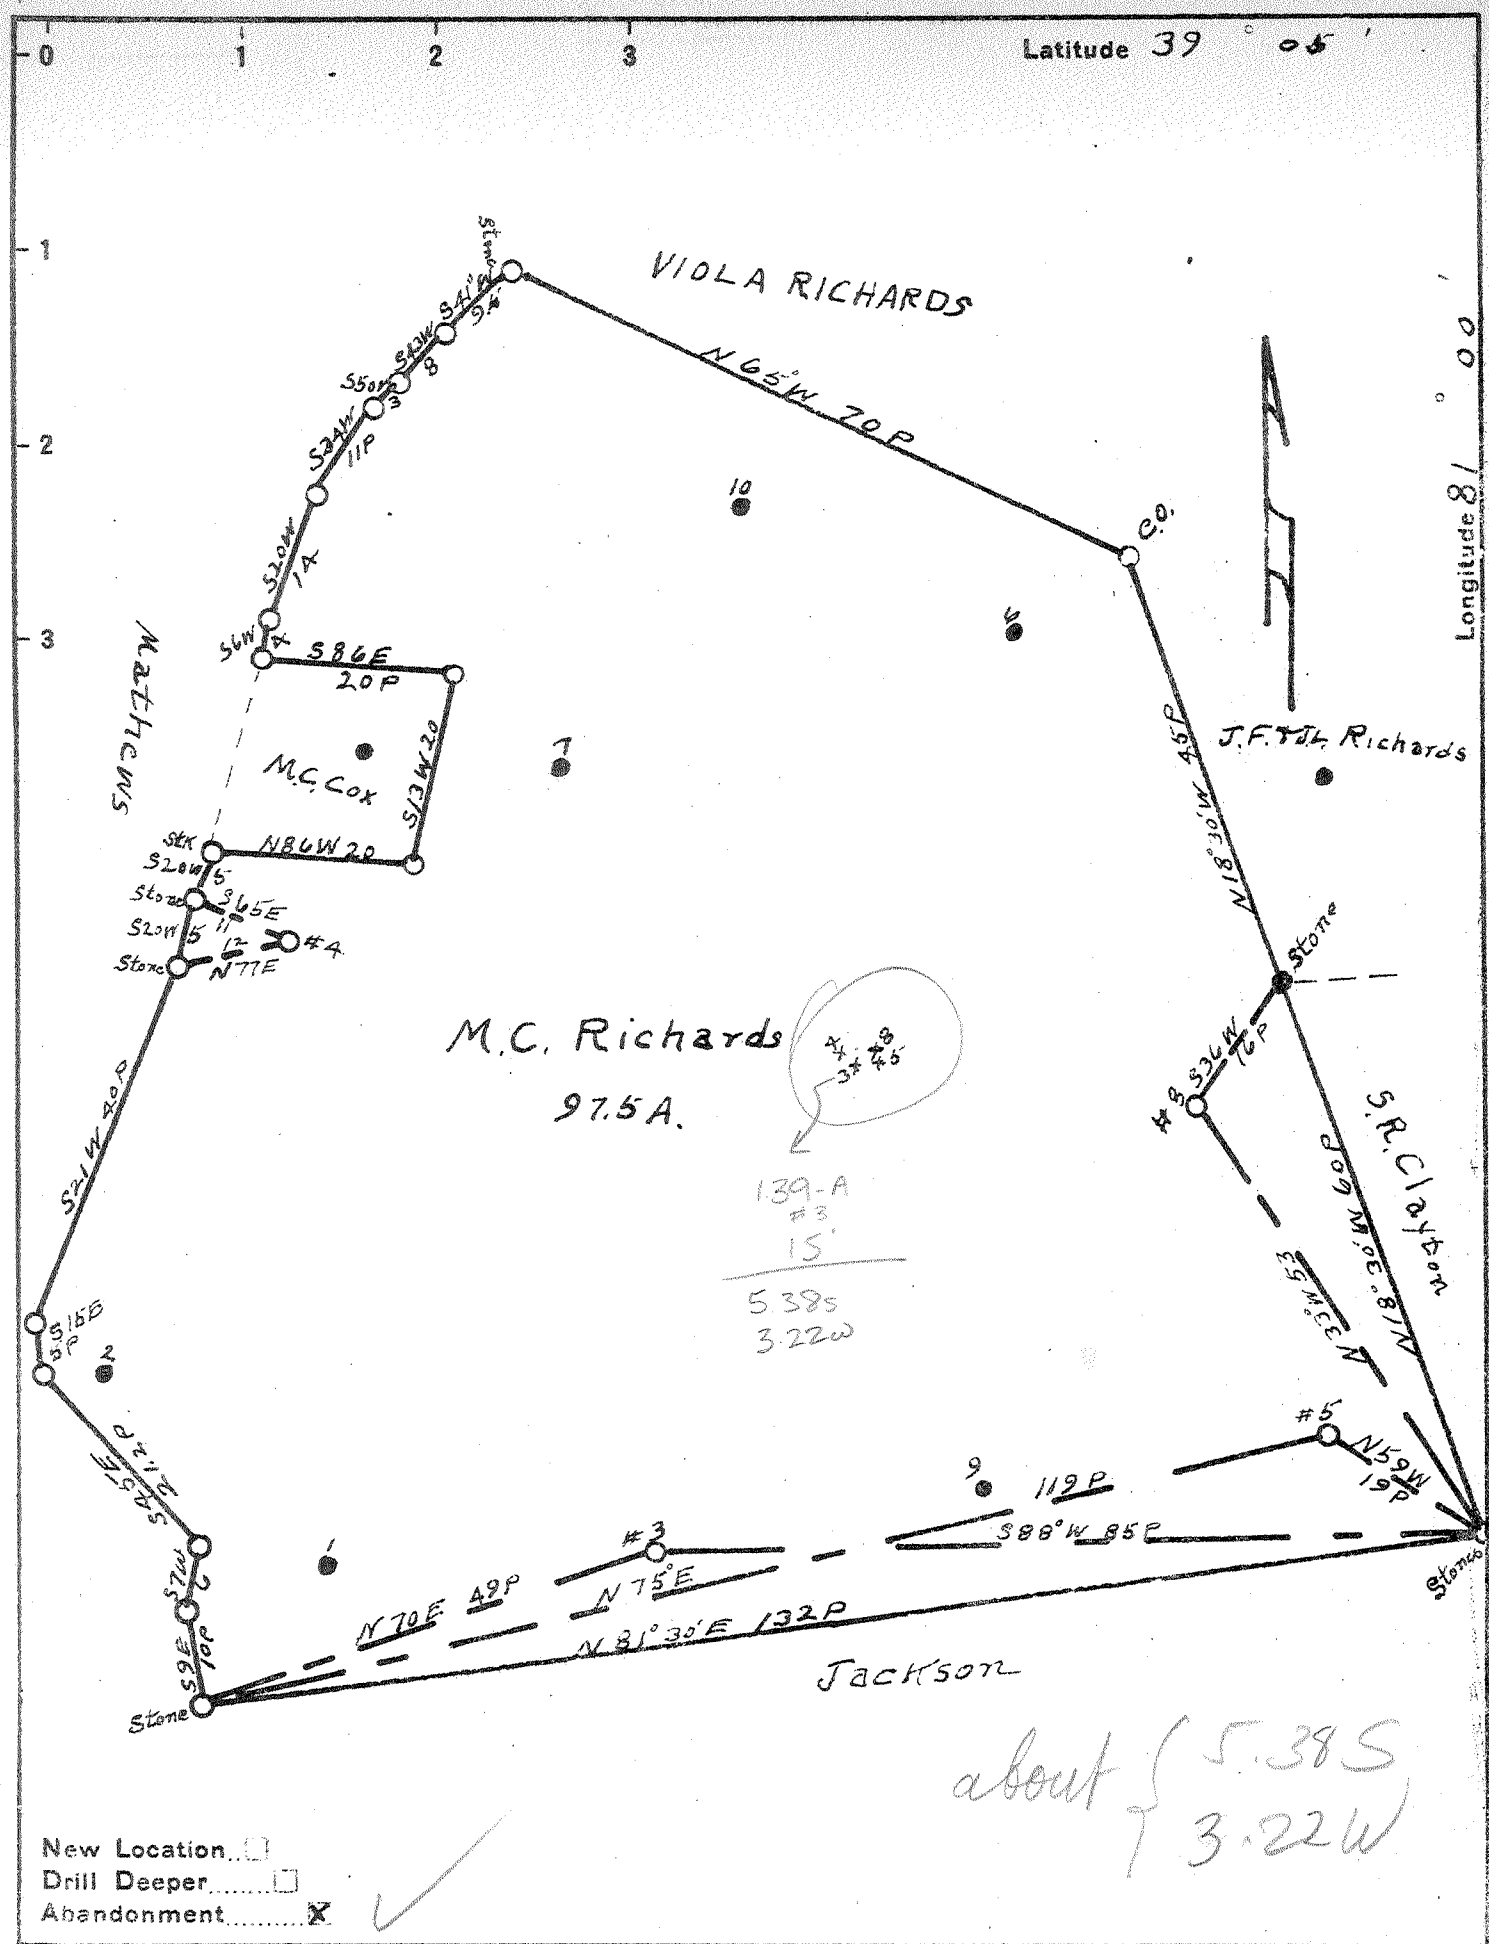

New Location...
 Drill Deeper...
 Abandonment...

Company BOWSER GASTOIL Co.
 Address PARKERSBURG, WVA.
 Farm M.C. RICHARDS
 Tract _____ Acres 97.5 Lease No. _____
 Wells (Farm) No. 3, 4, 5, 8 Serial No. _____
 Elevation (Spirit Level) (950) 1085, 968, 1025'
 Quadrangle HARRISVILLE
 County CALHOUN District CENTER
 Engineer J.E. Anderson County Surveyor
 Engineer's Registration No. Wood Co. WVA.
 File No. _____ Drawing No. _____
 Date OCT. 30, 1941 Scale 1 in = 20 Poles

STATE OF WEST VIRGINIA
 DEPARTMENT OF MINES
 OIL AND GAS DIVISION
 CHARLESTON

WELL LOCATION MAP
 FILE NO. CAL-139A
 3

+ Denotes location of well on United States Topographic Maps, scale 1 to 62,500, latitude and longitude lines being represented by border lines as shown.
 - Denotes one inch spaces on border line of original tracing.