


0.155
375 W

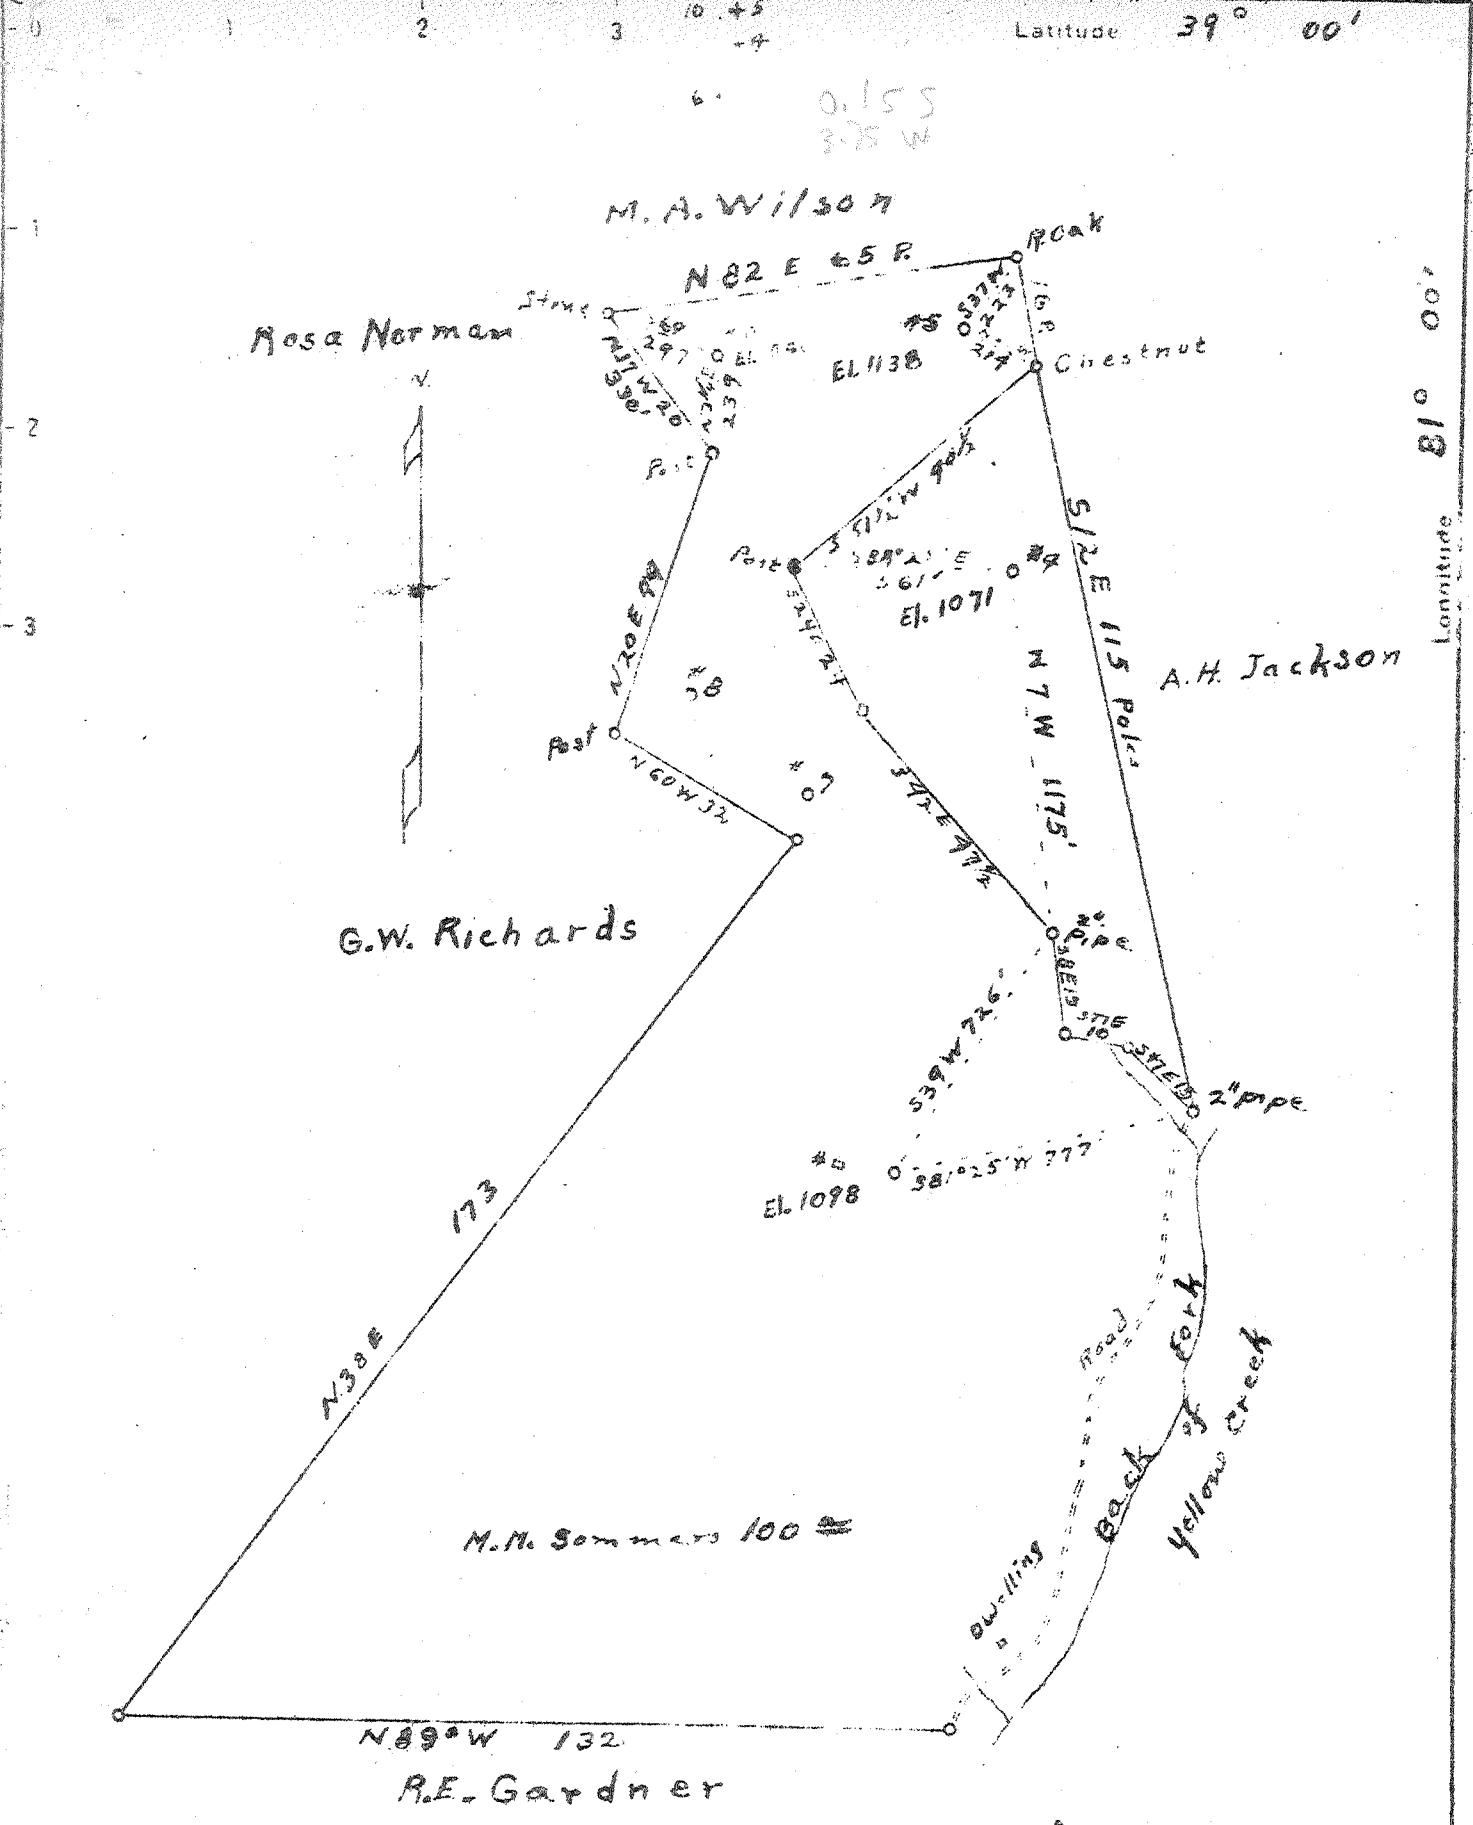

Longitude 81° 00'

- New Location
- Drill Deeper
- Abandonment

Company Bowser Gas & Oil Co.
 Address Parkersburg, W. Va.
 Farm M.M. Sommers
 Tract _____ Acres 100 Lease No. _____
 Well (Farm) No. 255810 Serial No. _____
 Elevation (Spirit Level) 1070, 1078, 1076, 1078
 Quadrangle Arnoldsburg
 County Calhoun District Center
 Engineer D. Meredith
 Engineer's Registration No. _____
 File No. _____ Drawing No. _____
 Date Oct. 31, 1912 Scale 1 in. = 30 poles

STATE OF WEST VIRGINIA
 DEPARTMENT OF MINES
 OIL AND GAS DIVISION
 CHARLESTON

WELL LOCATION MAP
 FILE NO. GA-226-A-4

+ Denotes location of well on United States Topographic Maps, scale 1 to 62,500, latitude and longitude lines being represented by border lines as shown.

- Denotes one inch spaces on border line of original tracing