



west virginia department of environmental protection

Office of Oil and Gas
601 57th Street SE
Charleston, WV 25304
(304) 926-0450
(304) 926-0452 fax

Earl Ray Tomblin, Governor
Randy C. Huffman, Cabinet Secretary
www.dep.wv.gov

May 17, 2016

FINAL INSPECTION REPORT

Fracture Permit Cancelled

EQT PRODUCTION COMPANY,

The FINAL INSPECTION REPORT for the CANCELLED permit, API Well Number: 47-1702316, issued to EQT PRODUCTION COMPANY, and listed below has been received in this office. The permit has been cancelled as of 5/2/2016.

James Martin
Chief

Operator: EQT PRODUCTION COMPANY
Operator's Well No: FURBY 149191
Farm Name: REED, ROBERT L.
API Well Number: 47-1702316
Date Issued: 07/31/2008


Date Cancelled: 05/02/2016

Promoting a healthy environment.

06/10/2016

Equitable Production Company Inc.
 47-017-02316 WV 149191
 A.J. Furby 75.93 Acre Lease

Notes:
 Well site coordinates are
 N: 255732 Latitude: 39.197631
 E: 1708132 Longitude: 80.529671
 West Virginia
 Coordinate System of 1927, North Zone
 based upon
 Differential GPS Measurements.
 Plat orientation and corner and well
 references are based upon the grid
 north meridian.
 Well location references are based upon
 the magnetic meridian.

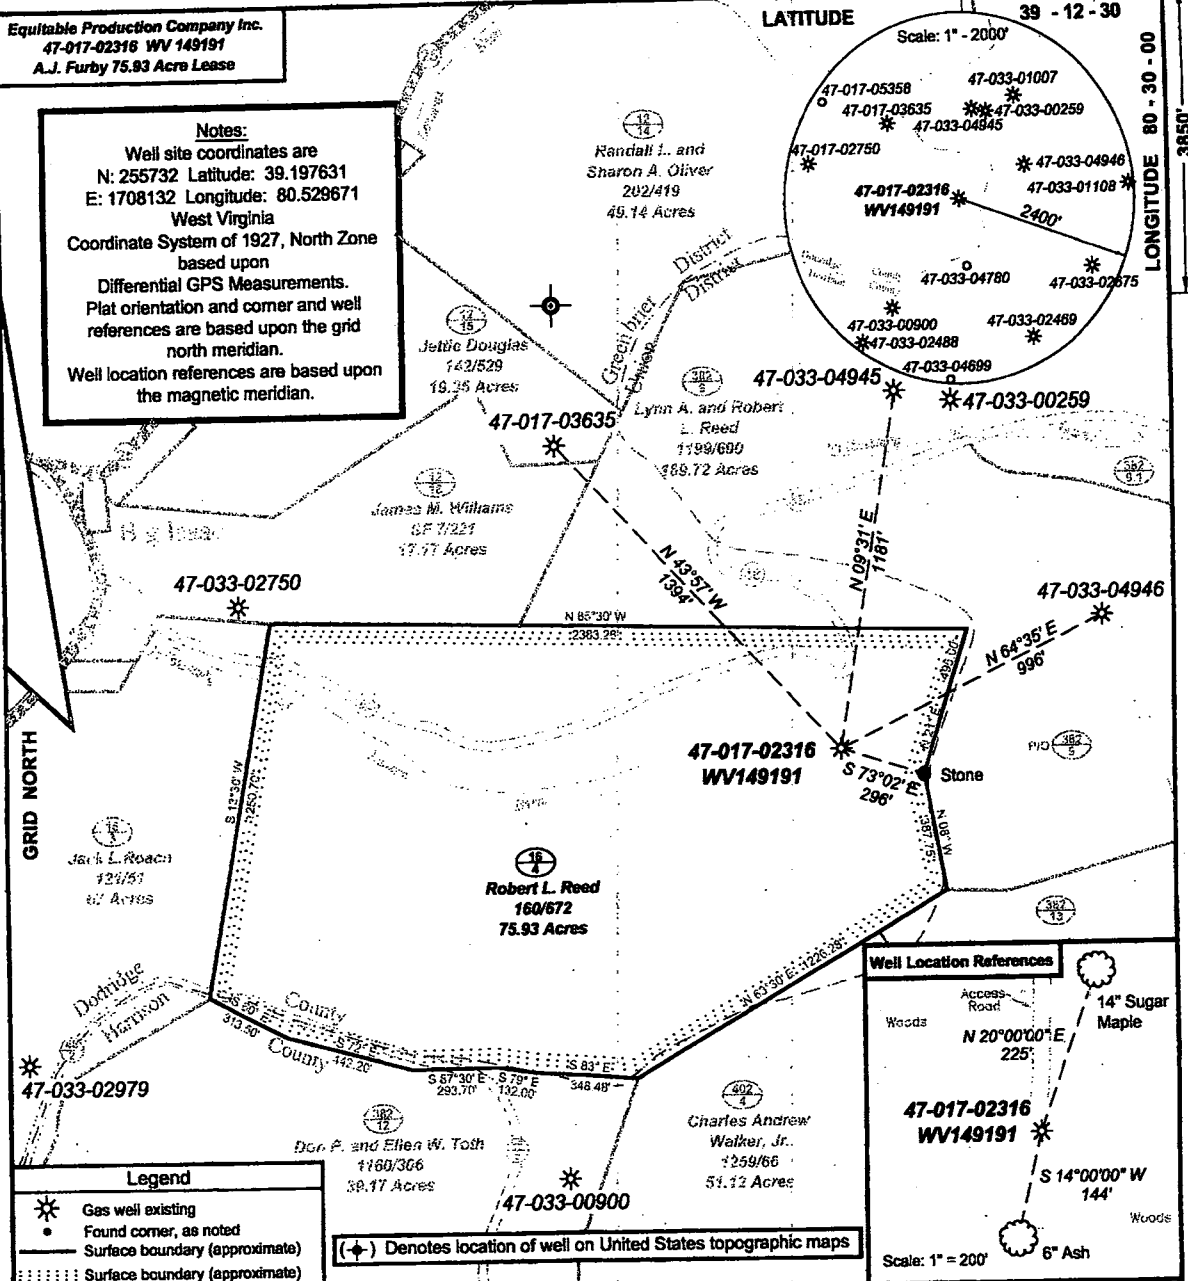


Legend
 * Gas well existing
 • Found corner, as noted
 - Surface boundary (approximate)
 : : : Surface boundary (approximate)

Well Location References
 Access Road
 Woods
 N 20°00'00" E
 225'
 14" Sugar Maple
 47-017-02316
 WV149191
 S 14°00'00" W
 144'
 6" Ash
 Woods
 Scale: 1" = 200'



I, the undersigned, hereby certify that this plat is correct to the best of my knowledge and belief and shows all the information required by law and the regulations issued and prescribed by the Department of Environmental Protection.
Ben R. Singleton
 P.S. 2092

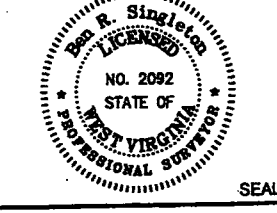

FILE NO: 132-30-G-07 (EQT 1-68)
 DRAWING NO: 13230G07_WV149191.dwg
 SCALE: 1" = 500'
 MINIMUM DEGREE OF ACCURACY:
 1:2500
 PROVEN SOURCE OF ELEVATION:
 NGS HARN DEP Base Station Kanawha City

STATE OF WEST VIRGINIA
 DEPARTMENT OF ENVIRONMENTAL PROTECTION
OFFICE OF OIL AND GAS

DATE: March 31 2008
 OPERATOR'S WELL NO. WV149191
 API WELL NO: 47-017-02316
 47 - 017 - 02316
 STATE COUNTY PERMIT
 Bennett 4687

WELL TYPE: OIL GAS LIQUID INJECTION WASTE DISPOSAL
 (IF GAS) PRODUCTION: STORAGE DEEP SHALLOW
 LOCATION: ELEVATION: 1302' WATERSHED: Tributary of Laurel Run
 QUADRANGLE: Big Isaac DISTRICT: Greenbrier COUNTY: Doddridge
 SURFACE OWNER: Robert L. Reed ACREAGE: 75.93
 OIL AND GAS ROYALTY OWNER: Ora Virginia White Estate c/o Mary Harcha LEASE NO: 090491 ACREAGE: 65
 PROPOSED WORK: DRILL CONVERT DRILL DEEPER FRACTURE OR STIMULATE PLUG OFF OLD FORMATION
 PERFORATE NEW FORMATION OTHER PHYSICAL CHANGE IN WELL (SPECIFY)
 PLUG AND ABANDON CLEAN OUT AND REPLUG TARGET FORMATION: Benson ESTIMATED DEPTH: 5070'

FRAC CANCELLED

WELL OPERATOR: Equitable Production Company, Inc. DESIGNATED AGENT: *Rex C. Roy*
 ADDRESS: 1710 Pennsylvania Ave. ADDRESS: 1710 Pennsylvania Ave.
 Charleston, WV 25302 Charleston, WV 25302

06/10/2016