

FORM WW 6

3650'

LATITUDE 39° 17' 30"

LONGITUDE 80° 45' 00"

ANNA DAVIES RILEY

MARY FARR SECRET

MAXWELL LEASE

1557.637 ACRES ±

YELLERJACKET WELL # 17

MARY LOU HOLLAND  
350 ACRES± (SURFACE)

HEASTER

TO LEFT FORK OF ARNOLDS CREEK

3992 (25)

2398 (25)

NO. 17

1487 (25)

2397 (25)

5.40  
0.68

REFERENCES

FLASHER RUN

EL WESTONE

OXFORD CREEK

ACCESS ROAD


N 57-47 W  
K 14.8A

S 55-44 W  
K 10.239

30° CHESTNUT OAK

I THE UNDERSIGNED, HEREBY CERTIFY THAT THIS PLAT IS CORRECT TO THE BEST OF MY KNOWLEDGE AND BELIEF AND SHOWS ALL THE INFORMATION REQUIRED BY LAW AND THE REGULATIONS ISSUED AND PRESCRIBED BY THE DEPARTMENT OF ENERGY

L.L.S. *Gregory A. Smith*  
677

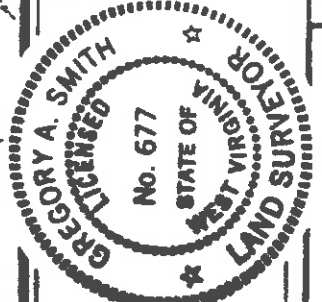

(+) DENOTES LOCATION OF WELL ON UNITED STATES TOPOGRAPHIC MAPS.

DATE APRIL 21, 19 94

OPERATORS WELL NO. YELLERJACKET NO. 17

API WELL NO. 47 - 017 - 4136  
STATE COUNTY PERMIT

MINIMUM DEGREE OF ACCURACY 1/200

FILE NO. 3180 & 3149 (44-39)

PROVEN SOURCE OF ELEVATION TOP OF KNOB ELEVATION 1333'

SCALE 1" = 2000'

STATE OF WEST VIRGINIA  
DEPARTMENT OF ENERGY  
OIL AND GAS DIVISION



WELL TYPE: OIL  GAS  LIQUID WASTE DISPOSAL  "GAS" PRODUCTION  STORAGE  DEEP  SHALLOW

LOCATION: ELEVATION 12' W' WATERSHED BLUESTONE CREEK

DISTRICT WEST UNION COUNTY DODDGE

SURFACE OWNER MARY LOU HOLLAND

ROYALTY OWNER MARY LOU HOLLAND ET AL

PROPOSED WORK:

DRILL  CONVERT  DRILL DEEPER  REDRILL  FRACTURE OR STIMULATE  PLUG OFF OLD FORMATION  PERFORATE NEW FORMATION  PLUG AND ABANDON  CLEAN OUT AND REPLUG  OTHER PHYSICAL CHANGE IN WELL (SPECIFY) TARGET FORMATION ALEXANDER

ESTIMATED DEPTH 5500'

JUN 17 1994

DESIGNATED AGENT JUSTIN M. HENDERSON

WELL OPERATOR ANVL OIL CO. INC. 6777

ADDRESS P.O. BOX 1230 FAIRMONT, WY. 26555-1230

ADDRESS P.O. BOX 1230 FAIRMONT, WY. 26554-1230

Form WW2-A  
(10/91)

Operator's well number

Surface Owner Copy

2)

YELLERJACKET WELL #17

Surface Owner Copy

3)

API Well No: 47 - 017 - 4136

State - County - Permit

STATE OF WEST VIRGINIA  
DIVISION OF ENVIRONMENTAL PROTECTION, OFFICE OF OIL AND GAS

NOTICE AND APPLICATION FOR A WELL WORK PERMIT

4) Surface Owner(s) to be served:

(a) Name MARY LOU HOLLAND  
Address 308 CHURCH STREET  
WEST UNION, WV 26456

(b) Name \_\_\_\_\_  
Address \_\_\_\_\_

(c) Name \_\_\_\_\_  
Address \_\_\_\_\_

5) (a) Coal Operator:

Name N/A  
Address \_\_\_\_\_

(b) Coal Owner(s) with Declaration  
Name N/A  
Address \_\_\_\_\_

Name \_\_\_\_\_  
Address \_\_\_\_\_

(c) Coal Lessee with Declaration  
Name N/A  
Address \_\_\_\_\_

6) Inspector MIKE UNDERWOOD  
Address ROUTE 2, BOX 135  
SALEM, WV 26426

Telephone (304)- 782-1043

TO THE PERSON(S) NAMED ABOVE TAKE NOTICE THAT:

Included is the lease or leases or other continuing contract or contracts by which I hold the right to extract oil and gas OR

Included is the information required by Chapter 22B, Article 1, Section 8(d) of the Code of West Virginia (see page 2)

I certify that as required under Chapter 22B of the West Virginia Code I have served copies of this notice and application, a location plat, and accompanying documents pages 1 through \_\_\_\_\_ on the above named parties, by:

Personal Service (Affidavit attached)

XXX Certified Mail (Postmarked postal receipt attached)

Publication (Notice of Publication attached)

INSTRUCTIONS TO SURFACE OWNERS NAMED ABOVE  
(Continued on Reverse)

The well operator named below is applying for a permit from the State to do oil or gas well work. (Note: If the surface tract is owned by more than three persons, then these materials were served on you because your name appeared on the Sheriff's tax ticket on the land or because you actually occupy the surface tract. In either case, you may be the only owner who will actually receive these materials.) See Chapter 22B of the West Virginia Code. Well work permits are valid for 24 months.

Well Operator AMEL OIL COMPANY, INC.

By: \_\_\_\_\_

Its: \_\_\_\_\_

Address \_\_\_\_\_

Telephone \_\_\_\_\_

(305) 363-1362

1009 LOCUST AVENUE

FAIRMONT, WV 26554

Subscribed and sworn before me this 21st day of APRIL, 1994

Gregory A. Smith

DECEMBER 7, 2002

Notary Public

RECEIVED  
WV Division of  
Environmental Protection  
JUN 14 96

017 - 4136

DEPARTMENT OF ENERGY, DIVISION OF OIL AND GAS  
WELL WORK PERMIT APPLICATION

STATE OF WEST VIRGINIA

Issued 06/15/94

48 2275

8 Expired 06/15/96  
671

1) Well Operator: ANVIL OIL COMPANY

2) Operator's Well Number: YELLERJACKET WELL #17

3) Elevation: 1218'

4) Well Type: (a) Oil \_\_\_ / or Gas X /

(b) If Gas: Production X / Underground Storage \_\_\_ /  
Deep \_\_\_ / Shallow X /

Proposed Target Formation(s): ALEXANDER <sup>439</sup>

Proposed Total Depth: 5500' feet

Approximate fresh water strata depths: 100'

Approximate salt water depths: N/A

Approximate coal seam depths: N/A

10) Does land contain coal seams tributary to active mine? Yes \_\_\_ / No X /

11) Proposed well work: DRILL AND STIMULATE

*New Well.*

12) CASING AND TUBING PROGRAM

TYPE	SPECIFICATIONS	FOOTING INTERVALS	CEMENT			
	Size	Grade	Weight per ft.	For drilling	Left in Well	Fill-up (cu. ft.)
Conductor						
Fresh Water	8-5/8"		23#	1218'	1218'	CEMENT TO SURFACE
Coal						
Intermediate						
Production	4-1/2"		10.5#	5500'	5500'	350 SACKS
Tubing						
Liners						

PACKERS: Kind \_\_\_\_\_ Sizes \_\_\_\_\_ Depths set \_\_\_\_\_

For Division of Oil and Gas Use Only

135620

Fee(s) paid:  Well Work Permit  Reclamation Fund  WPCP Agent  
 Plat  WW-9  WW-2B  Bond  Surety  Budget (Type)

Stage	Formation	Perfs	Sand	N2
1st	Alexander	5192-5290	350sks	326,000
2nd	Benson	4908-4912	350sks	287,000
3rd	Balltown	4038-4069	300sks	259,000
4th	Warren Speechley	3272-3392	300sks	223,000

### Drillers Log

### Electric Log Tops

Formation	Top	Bottom	Formation	Depth_top
Dirt	0	5	Big Lime	1888
Sd	5	15	Berea	2380
Sd/Sh	15	520	Gordon	2571
RR	520	1210	Benson	4906
Sd	1210	1300		
Sh/Sd	1300	1870		
Shale	1870	1885		
Lime	1885	1973		
Sand	1973	2010	gas ck @ 1786' no show	
Sd/Sh	2010	2625	gas ck @ 1910' 04/10 2" w/w	
Sd	2625	2635	gas ck @ 2004' 04/10 2" w/w	
Sd/Sh	2635	4920	gas ck @ 2662' 06/10 2" w/w	
Sd	4920	5020	gas ck @ 4938' 12/10 2" w/w	
Sd/Sh	5020	5376	gas ck @ T.D. 12/10 2" w/w	
Td	5376	5376		

