


BRAD LEGGETT LEASE

36.5 ACRES ±


WELL NO. 3B

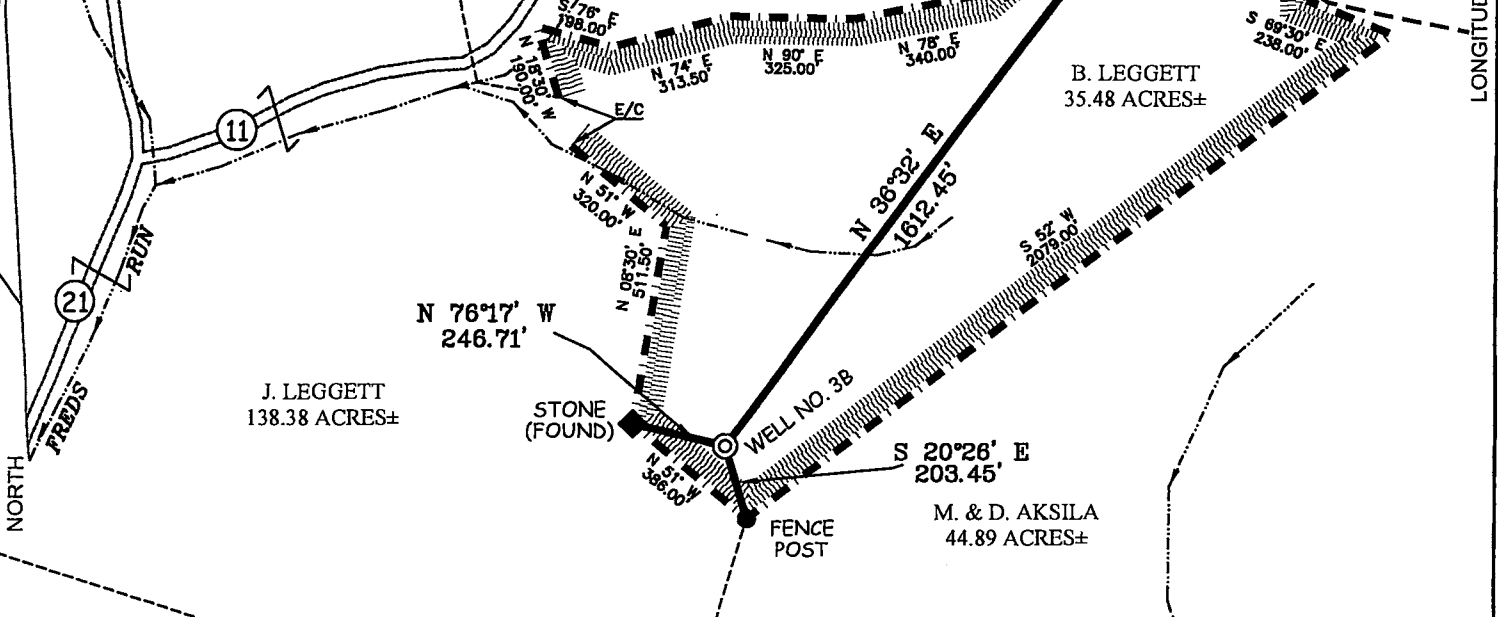

WELL NO.3B
STATE PLANE
COORDINATES

(N) 263,148
(E) 1,621,111


J. LEGGETT
120 ACRES±

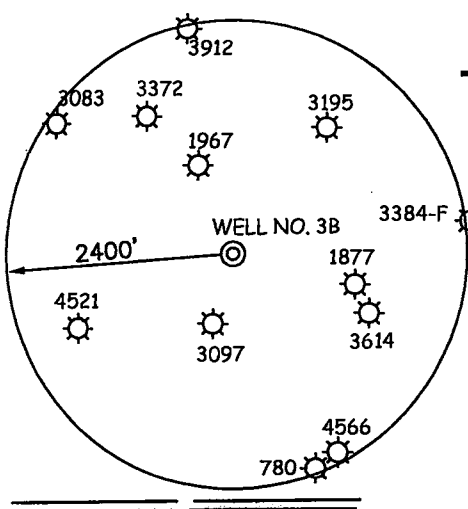

NOTES ON SURVEY


1. TIES TO WELLS AND CORNERS ARE BASED ON GRID NORTH FOR THE WV STATE PLANE COORDINATE SYSTEM NORTH ZONE NAD '27.
2. TIES TO REFERENCES ARE BASED ON MAGNETIC NORTH 07/23/07.
3. LEASE BOUNDARY SHOWN HEREON TAKEN FROM A PLAT DATED NOV. 1982 AS PREPARED BY MARK C. ECHARD FOR A.P.I. NO. 47-017-3195.
4. SURFACE OWNER AND ADJOINER INFORMATION TAKEN FROM THE ASSESSOR AND COUNTY CLERK RECORDS OF DODDRIDGE COUNTY IN JULY, 2006.
5. WELL LAT./LONG. (NAD'27) ESTABLISHED BY DGPS(SUBMETER MAPPING GRADE).

REFERENCES

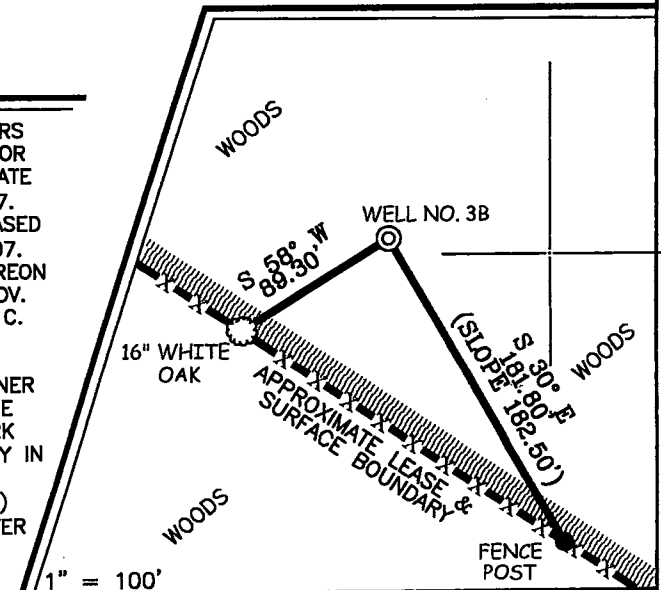

I THE UNDERSIGNED, HEREBY CERTIFY THAT THIS PLAT IS CORRECT TO THE BEST OF MY KNOWLEDGE AND BELIEF AND SHOWS ALL THE INFORMATION REQUIRED BY LAW AND THE REGULATIONS ISSUED AND PRESCRIBED BY THE DIVISION OF ENVIRONMENTAL PROTECTION.

P.S. 677
Gregory A. Smith

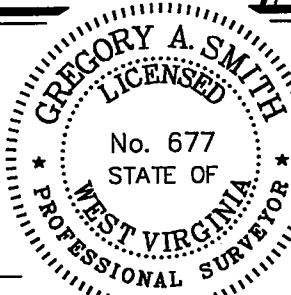

(+) DENOTES LOCATION OF WELL ON UNITED STATES TOPOGRAPHIC MAPS.

DATE JULY 26, 20 07

OPERATORS WELL NO. BRADLEY LEGGETT #3B

API WELL NO. 47-017-05258

STATE WV COUNTY PERMIT

CANCELLED

MINIMUM DEGREE OF ACCURACY 1/200 FILE NO. 6546P3B (242-11)

PROVEN SOURCE OF ELEVATION DGPS (SUBMETER MAPPING GRADE) SCALE 1" = 500'

STATE OF WEST VIRGINIA
DIVISION OF ENVIRONMENTAL PROTECTION
OFFICE OF OIL AND GAS

WELL TYPE: OIL GAS LIQUID INJECTION WASTE DISPOSAL IF "GAS" PRODUCTION STORAGE DEEP SHALLOW

LOCATION: ELEVATION 1,217' WATERSHED FREDS RUN

DISTRICT SOUTH WEST COUNTY DODDRIDGE QUADRANGLE OXFORD 7.5'

SURFACE OWNER BRADLEY LEGGETT ACREAGE 35.48 of 36.5±

ROYALTY OWNER BRADLEY LEGGETT LEASE ACREAGE 36.5±

PROPOSED WORK: DRILL CONVERT DRILL DEEPER REDRILL FRACTURE OR STIMULATE PLUG OFF OLD FORMATION PERFORATE NEW FORMATION PLUG AND ABANDON CLEAN OUT AND REPLUG OTHER

PHYSICAL CHANGE IN WELL (SPECIFY) _____ TARGET FORMATION GORDAN

ESTIMATED DEPTH 3,800'

WELL OPERATOR BRADY RESOURCES, INC. DESIGNATED AGENT MICHAEL BRADY

ADDRESS P.O. BOX 68 ADDRESS P.O. BOX 68 **08/17/2012**

BRIDGEPORT, WV 26330 BRIDGEPORT, WV 26330

COUNTY NAME
PERMIT