



---

**west virginia** department of environmental protection

---

Office of Oil and Gas  
601 57th Street SE  
Charleston, WV 25304  
(304) 926-0450  
(304) 926-0452 fax

Earl Ray Tomblin, Governor  
Randy C. Huffman, Cabinet Secretary  
[www.dep.wv.gov](http://www.dep.wv.gov)

May 17, 2016

**FINAL INSPECTION REPORT**

**New Well Permit Cancelled**

DOMINION EXPLORATION & PRODUCTION,

The FINAL INSPECTION REPORT for the CANCELLED permit, API Well Number: 47-1705934, issued to DOMINION EXPLORATION & PRODUCTION, and listed below has been received in this office. The permit has been cancelled as of 5/2/2016.


James Martin  
Chief

Operator: DOMINION EXPLORATION & PRODUCTIO  
Operator's Well No: 32287  
Farm Name: HERRON, DANIEL L.  
**API Well Number: 47-1705934**  
Date Issued: 02/26/2010

Date Cancelled: 05/02/2016

**Promoting a healthy environment.**

06/03/2016

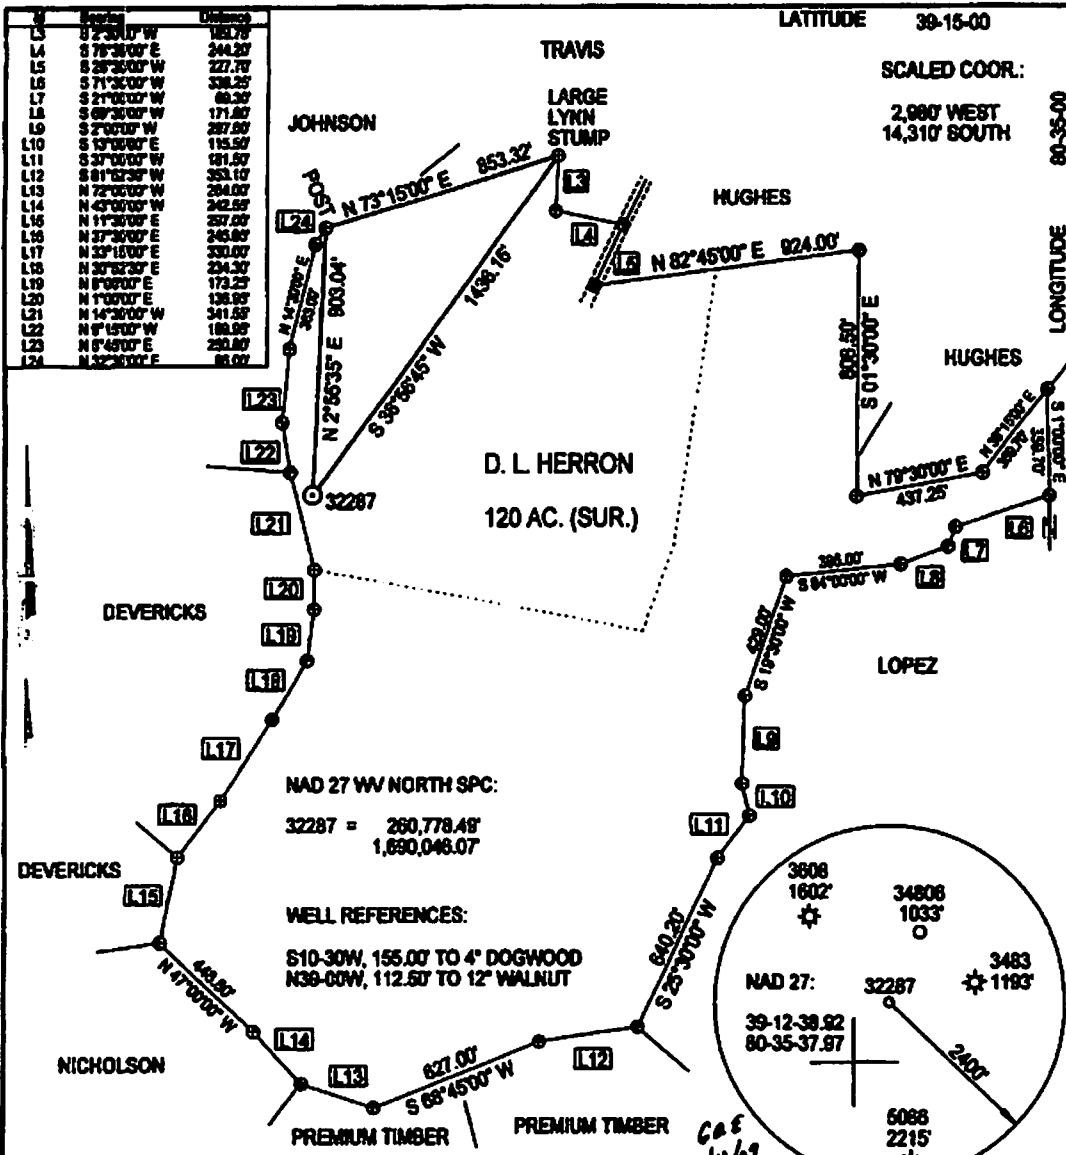

(\*) DENOTES LOCATION OF WELL ON UNITED STATES TOPOGRAPHIC MAPS

FILE NUMBER: \_\_\_\_\_  
 DRAWING NUMBER: DEP32287R.PCS  
 SCALE: 1" = 500'  
 MINIMUM DEGREE OF ACCURACY: SUBMETER  
 PROVEN SOURCE OF ELEVATION: DGPS SURVEY  
SUBMETER SYSTEM

I THE UNDERSIGNED, HEREBY STATE THAT THIS PLAT IS CORRECT TO THE BEST OF MY KNOWLEDGE AND BELIEF AND SHOWS ALL THE INFORMATION REQUIRED BY LAW AND THE REGULATIONS ISSUED AND PRESCRIBED BY THE DEPARTMENT OF ENERGY.

(SIGNED) [Signature]  
 STEPHEN D. LOSH, P.S. #674

PLACE SEAL HERE

STATE OF WEST VIRGINIA  
 DEPARTMENT OF ENVIRONMENTAL PROTECTION  
 OFFICE OF OIL AND GAS  
 618 MILLER ROAD  
 MARTINSBURG, WV 26103-2801

LAND SURVEYING SERVICES  
 21 CEDAR LANE, BRIDGEPORT, WV 26330  
 PHONE: 304-642-2616 OR 642-6762

DATE: NOVEMBER 03, 2009  
 OPERATORS WELL NO.: 32287  
 API WELL NO. 47-017-05934  
 STATE WV COUNTY DODDRIDGE PERMIT CANCELLED

WELL TYPE: OIL  GAS  LIQUID INJECTION  WASTE DISPOSAL  CEM   
 (F "GAS") PRODUCTION  STORAGE  DEEP  SHALLOW

LOCATION: ELEVATION 1343.72' WATERSHED INDIAN FORK  
 DISTRICT GREENBRIER COUNTY DODDRIDGE

QUADRANGLE BIG ISAAC LEASE NUMBER 23134  
 SURFACE OWNER DANIEL L. HERRON ACREAGE 120.00 (10 - 24)  
 OIL & GAS ROYALTY OWNER CGTC & ORA WHITE LEASE ACREAGE 70.00

PROPOSED WORK: DRILL  CONVERT  DRILL DEEPER  REDRILL  FRACTURE OR STIMULATE  PLUG OFF OLD FORMATION   
 PERFORATE NEW FORMATION  OTHER PHYSICAL CHANGE (SPECIFY) \_\_\_\_\_

TARGET FORMATION ALEXANDER ESTIMATED DEPTH 5815'  
 WELL OPERATOR DOMINION EXPLORATION & PRODUCTION, INC. DESIGNATED AGENT RODNEY BIGGS  
 ADDRESS P. O. BOX 1248 JANE LEW, WV 26378 ADDRESS P. O. BOX 1248 JANE LEW, WV 26378