



west virginia department of environmental protection

Office of Oil and Gas
601 57th Street SE
Charleston, WV 25304
(304) 926-0450
(304) 926-0452 fax

Earl Ray Tomblin, Governor
Randy C. Huffman, Cabinet Secretary
www.dep.wv.gov

May 17, 2016

FINAL INSPECTION REPORT

New Well Permit Cancelled

DOMINION EXPLORATION & PRODUCTION,

The FINAL INSPECTION REPORT for the CANCELLED permit, API Well Number: 47-1705939, issued to DOMINION EXPLORATION & PRODUCTION, and listed below has been received in this office. The permit has been cancelled as of 5/2/2016.


James Martin
Chief

Operator: DOMINION EXPLORATION & PRODUCTION
Operator's Well No: 405041
Farm Name: CLOWSER, JOHN S.
API Well Number: 47-1705939
Date Issued: 02/26/2010

Date Cancelled: 05/02/2016

Promoting a healthy environment.

06/03/2016

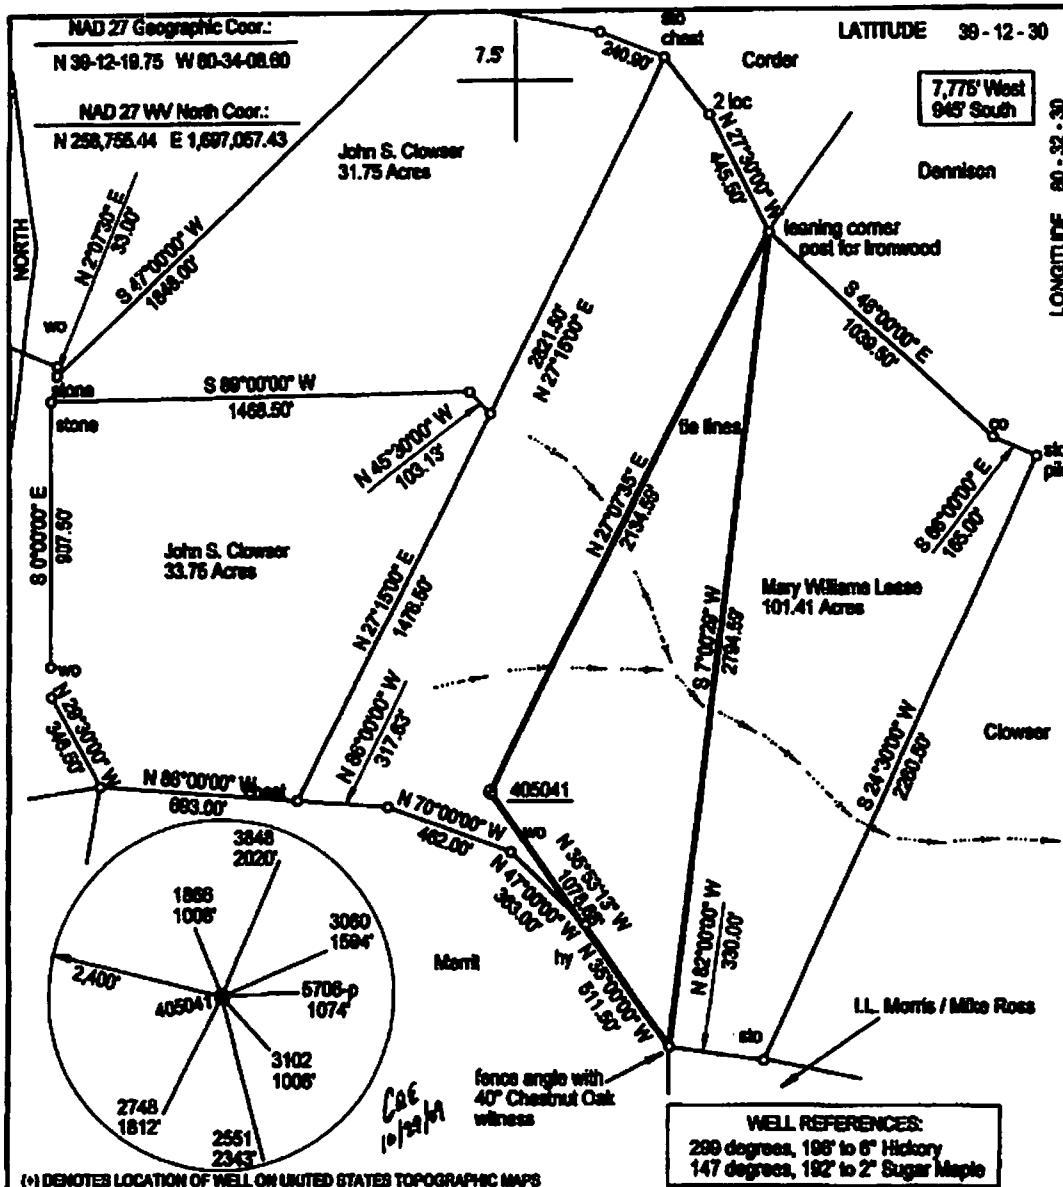


(*) DENOTES LOCATION OF WELL ON UNITED STATES TOPOGRAPHIC MAPS

FILE NUMBER: M 11 P 18
 DRAWING NUMBER: das6406041.pcs
 SCALE: 1" = 500'
 MINIMUM DEGREE OF ACCURACY: Sub-meter
 PROVEN SOURCE OF ELEVATION: DGPS Survey

I, THE UNDERSIGNED, HEREBY CERTIFY THAT THIS PLAT IS CORRECT TO THE BEST OF MY KNOWLEDGE AND BELIEF AND SHOWS ALL THE INFORMATION REQUIRED BY LAW AND THE REGULATIONS ISSUED AND PRESCRIBED BY THE DEPARTMENT OF ENERGY.

(SIGNED) *J. Michael Evans*
 J. Michael Evans, PS 900

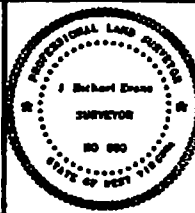

STATE OF WEST VIRGINIA
 DIVISION OF ENVIRONMENTAL PROTECTION
 OFFICE OF OIL AND GAS
 610 McJUNKIN ROAD
 NITRD, WV 26143-2508
 FORM WWS-6

LAND SURVEYING SERVICES
 21 CEDAR LANE, BRIDGEPORT, WV 26330
 PHONE: 304-842-3018 OR 842-6762

DATE: October 22, 2009
 OPERATORS WELL NO.: DADI 405041

WELL TYPE: OIL GAS LIQUID INJECTION WASTE DISPOSAL
 (IF "GAS") PRODUCTION STORAGE DEEP SHALLOW
 LOCATION: (ELEVATION 1,301') WATERSHED Little Isaac Creek
 DISTRICT Greenbrier COUNTY Doddridge
 QUADRANGLE Big Isaac 7.5 LEASE NUMBER _____

SURFACE OWNER John S. Clowser ACREAGE 101.41
 OIL & GAS ROYALTY OWNER Mary Williams Heirs or Assigns LEASE ACREAGE 101.41

PROPOSED WORK: DRILL CONVERT DRILL DEEPER REDRILL FRACTURE OR STIMULATE PLUG OFF OLD FORMATION
 PERFORATE NEW FORMATION OTHER PHYSICAL CHANGE (SPECIFY) _____

TARGET FORMATION Alexander PLUG & ABANDON CLEAN OUT & REPLUG
 ESTIMATED DEPTH 5,720'

WELL OPERATOR DOMINION EXPLORATION & PRODUCTION, INC. DESIGNATED AGENT Rodney J. Bligg, Vice Pres. of Operations
 ADDRESS P. O. Box 1248, Jane Lew, WV 26378 ADDRESS P. O. Box 1248, Jane Lew, WV 26378