


WV 515681 coordinates:
 NAD 27 N: 257,024.84 E: 1,634,238.77
 NAD 27 Lat: 39.198471 Long: -80.790620
 NAD 83 UTM N: 4,338,831.9 E: 518,094.8
WV 515681 Landing Point coordinates:
 NAD 27 N: 256,013.97 E: 1,633,251.66
 NAD 27 Lat: 39.195657 Long: -80.794051
 NAD 83 UTM N: 4,338,518.9 E: 517,799.2
WV 515681 Bottom Hole coordinates:
 NAD 27 N: 251,561.55 E: 1,635,327.86
 NAD 27 Lat: 39.183516 Long: -80.786501
 NAD 83 UTM N: 4,337,173.1 E: 518,454.4

West Virginia Coordinate System of 1927 (North Zone) based upon Differential GPS Measurements.
 Plat orientation, corner and well ties are based upon the grid north meridian.
 Well location references are based upon the grid north meridian.
 UTM coordinates are NAD83, Zone 17, Meters.

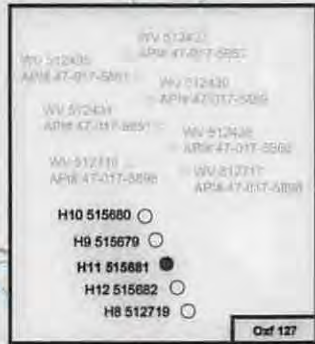

Royalty Owner	Lease No.	Acres
WBM Heirs Properties, LLC	1.652269566	400
WBM Heirs Properties, LLC	117513	1891

- ⊙ Proposed Gas Well
- Located Corner, as noted
- Surface Tract Lines
- Reference Line
- - - Lease Boundary
- ~ ~ ~ Creek or Drain
- 5 WV County Route
- 3 WV State Route



I, the undersigned, hereby certify that this plat is correct to the best of my knowledge and belief and shows all the information required by law and the regulations issued and prescribed by the Department of Environmental Protection.

Ben R. Singleton
 P.S. 2092



FILE NO: 150-30-SW-14
 DRAWING NO: H11
 SCALE: 1" = 2000'
 MINIMUM DEGREE OF ACCURACY: 1:2500
 PROVEN SOURCE OF ELEVATION: NGS CORS Station


STATE OF WEST VIRGINIA
 DEPARTMENT OF ENVIRONMENTAL PROTECTION
OIL AND GAS DIVISION

DATE: November 21 20 14
 OPERATOR'S WELL NO. 515681
 API WELL NO. 47 - 017 - 06610 H6A
 STATE COUNTY PERMIT

WELL TYPE: OIL GAS LIQUID INJECTION WASTE DISPOSAL
 (IF GAS) PRODUCTION: STORAGE DEEP SHALLOW
 LOCATION: ELEVATION: Existing 1240 Proposed 1242.1 WATERSHED Hickory Run of South Fork of Hughes River QUADRANGLE: Oxford
 DISTRICT: Southwest COUNTY: Doddridge
 SURFACE OWNER: I. L. Morris ACREAGE: 6600.75
 ROYALTY OWNER: WBM Heirs Properties, LLC LEASE NO: 090490 ACREAGE: 2400
 PROPOSED WORK: DRILL CONVERT DRILL DEEPER FRACTURE OR STIMULATE PLUG OFF OLD FORMATION
 PERFORATE NEW FORMATION OTHER PHYSICAL CHANGE IN WELL (SPECIFY)
 PLUG AND ABANDON CLEAN OUT AND REPLUG TARGET FORMATION: Marcellus ESTIMATED DEPTH: TVD 6630 MD 14000

WELL OPERATOR: EQT Production Company DESIGNATED AGENT: Rex C. Ray
 ADDRESS: 115 Professional Place PO Box 280 ADDRESS: 115 Professional Place PO Box 280
 Bridgeport, WV 26330 Bridgeport, WV 26330

12/05/2014

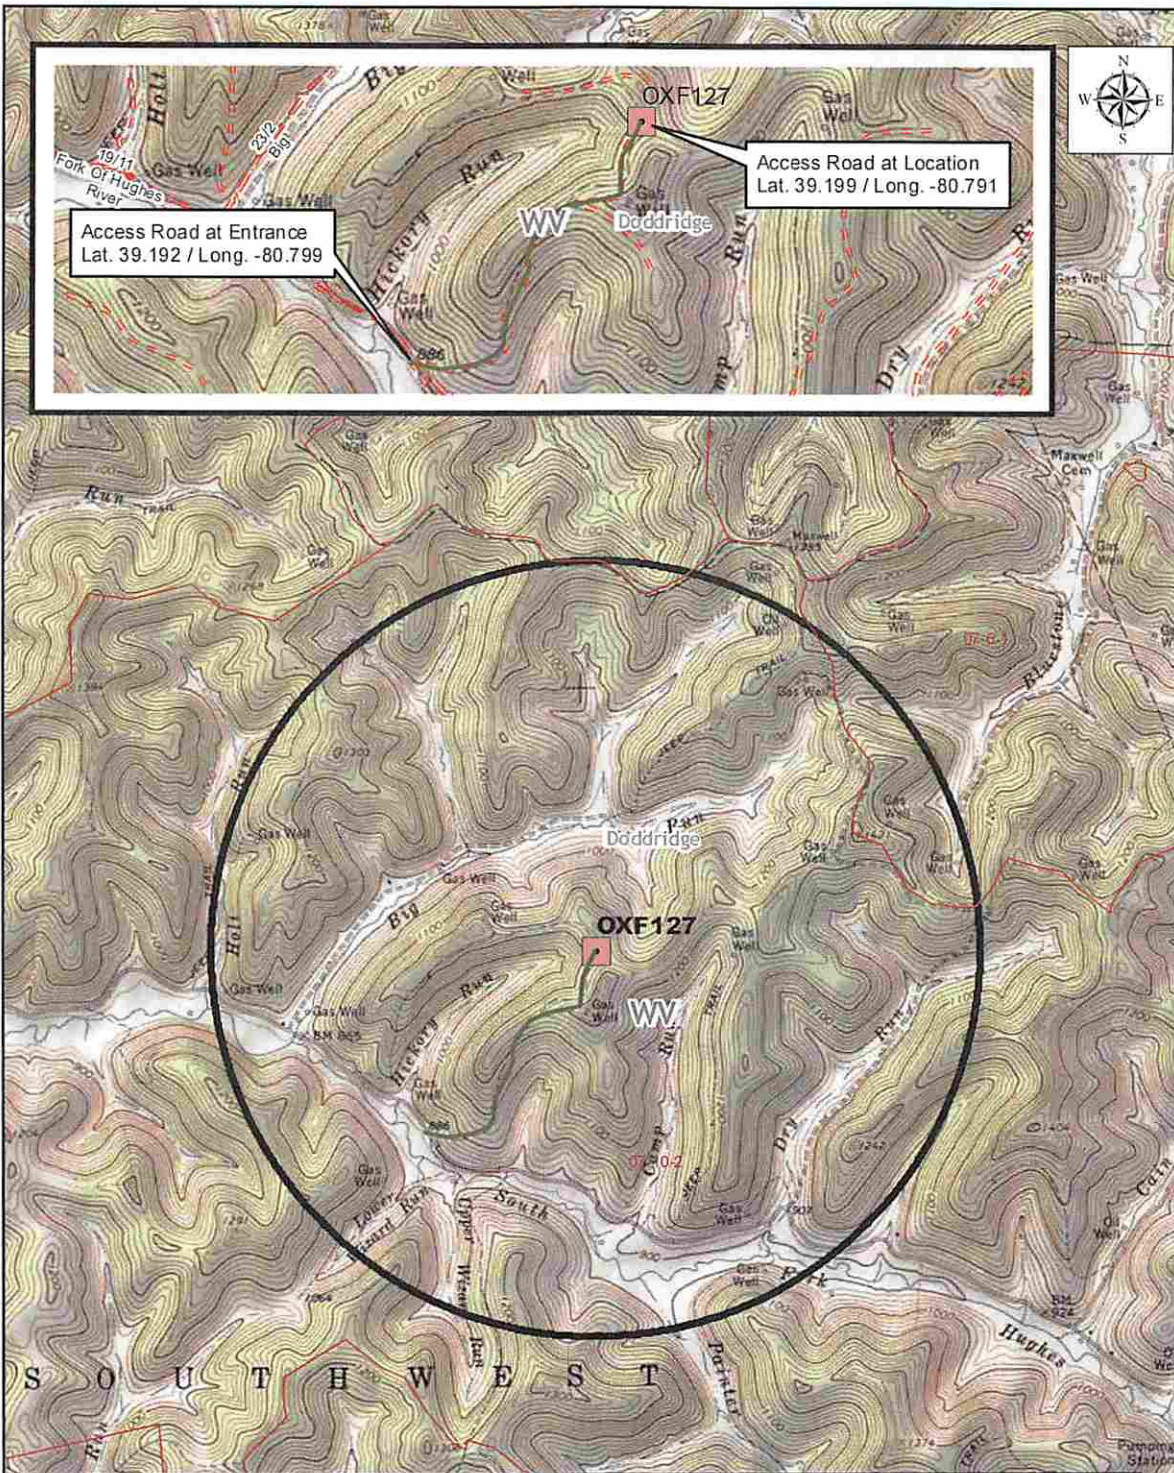

Legend			
	Horizontal PUD Locations		Access Routes
	Safety Buffer		Railroads
	Tax Parcels		Counties
	LANDMARKS		Highways
	Access Route		Interstates
			Major Roads
			Streets
			College
			Fire Department
			Hospital
			Law Enforcement
			Church
			School

EQT
 EQT Production
 West Gas Office
 500 Professional Place
 Bridgeport, WV 26330

Site Safety Plan

OXF127
One Mile Safety Buffer

Scale: 1" = 1 Mile
 Date: 09/02/2010
 By: [Name]

DISCLAIMER
 ALL INFORMATION DEPICTED ON THIS MAP PROVIDED BY EQT (EQT) SHALL BEAN EQT PRODUCTION OR CONTROLLED BY EQT. EQT SHALL BE RESPONSIBLE FOR THE ACCURACY OF THE INFORMATION PROVIDED ON THIS MAP. EQT SHALL NOT BE RESPONSIBLE FOR THE ACCURACY OF THE INFORMATION PROVIDED BY OTHER PARTIES. 

