



west virginia department of environmental protection

Office of Oil and Gas
601 57th Street, S.E.
Charleston, WV 25304
(304) 926-0450
fax: (304) 926-0452

Jim Justice , Governor
Austin Caperton , Cabinet Secretary
www.dep.wv.gov

Friday, March 10, 2017
NOTICE OF PERMIT CANCELLATION
Horizontal 6A / Horizontal 6A Well - 1

ANTERO RESOURCES CORPORATION (A)
1615 WYNKOOP STREET

DENVER, CO 80202

Re: Permit cancellation for PICKNEY UNIT 1H
47-017-06647-00-00

The FINAL INSPECTION REPORT for the CANCELLED PERMIT, issued for U.S. Well Number 47-017-06647-00-00 , has been received by the Office of Oil and Gas. The permit has been cancelled as of 03/09/2017 .

If there are any questions, please feel free to contact me at (304) 926- 0450.

James A. Martin
Chief

Operator's Well Number: PICKNEY UNIT 1H
Farm Name: LYNCH, WILLIAM RANDALL & CRAIG, D
U.S. WELL NUMBER: 47-017-06647-00-00
Horizontal 6A / Horizontal 6A Well - 1
Date Cancelled: 03/09/2017

Promoting a healthy environment.

03/10/2017

1,514' to Bottom Hole

4,091' to Top Hole

LATITUDE 39 - 20 - 00



LONGITUDE 80 - 47 - 30

Antero Resources Well No. Pickney Unit 1H Antero Resources Corporation



Legend

- Proposed gas well
- Found corner, as noted
- Existing Well, as noted
- Creek or Drain
- Existing Road
- Surface boundary (approx.)
- Interior surface tracts (approx.)

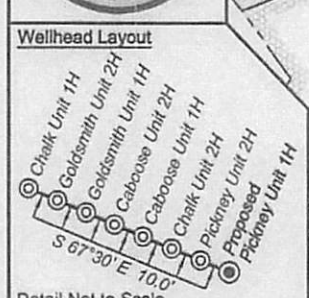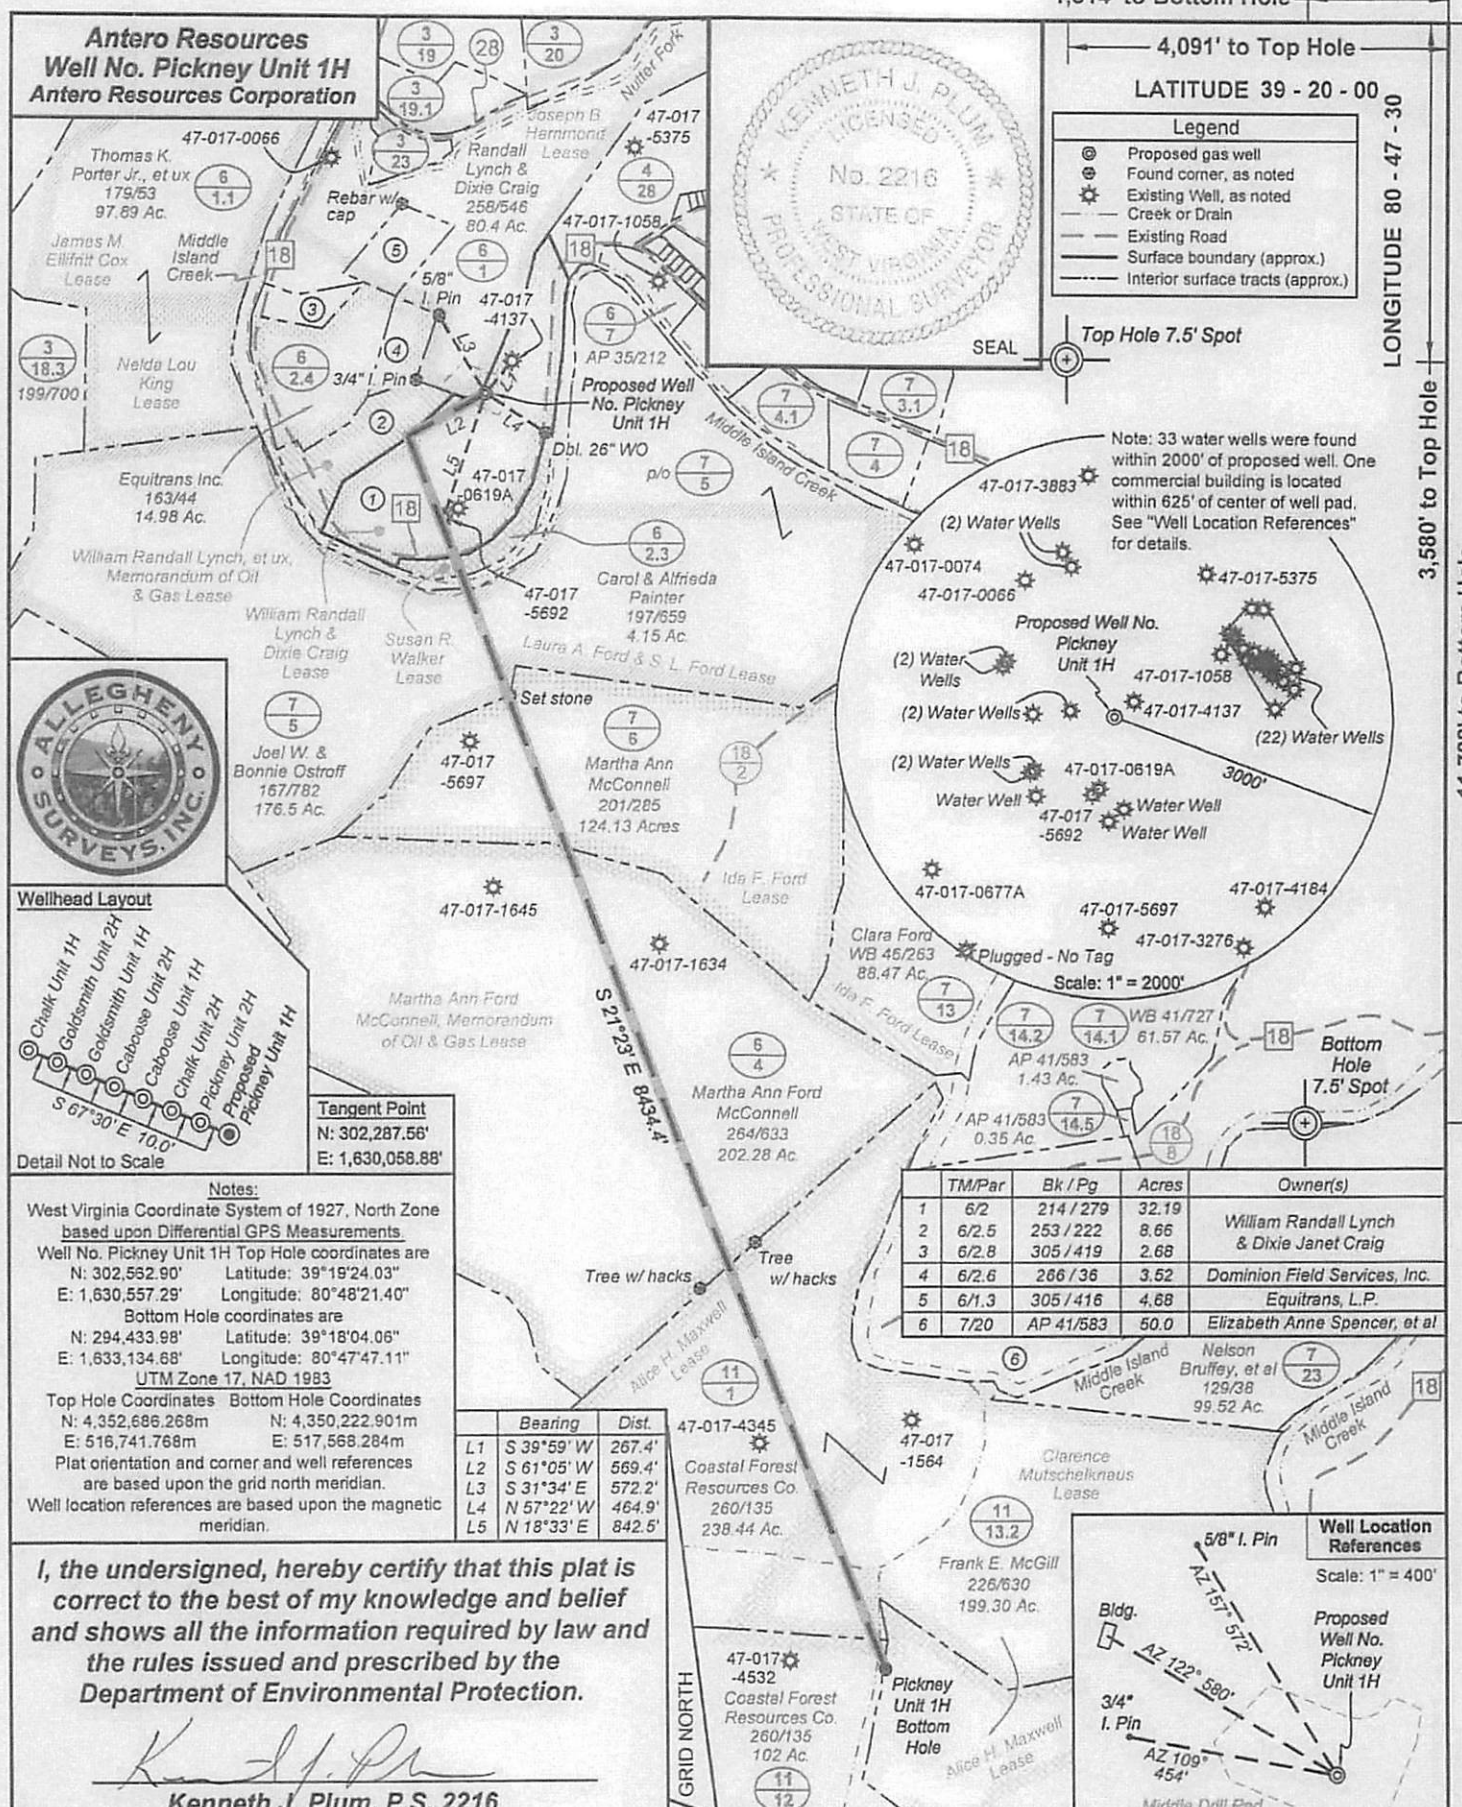

Notes:
West Virginia Coordinate System of 1927, North Zone based upon Differential GPS Measurements.
Well No. Pickney Unit 1H Top Hole coordinates are
N: 302,552.90' Latitude: 39°19'24.03"
E: 1,630,557.29' Longitude: 80°48'21.40"
Bottom Hole coordinates are
N: 294,433.99' Latitude: 39°18'04.06"
E: 1,633,134.68' Longitude: 80°47'47.11"
UTM Zone 17, NAD 1983
Top Hole Coordinates Bottom Hole Coordinates
N: 4,352,686.268m N: 4,350,222.901m
E: 516,741.768m E: 517,568.284m
Plat orientation and corner and well references are based upon the grid north meridian.
Well location references are based upon the magnetic meridian.

	Bearing	Dist.
L1	S 39°59' W	267.4'
L2	S 61°05' W	569.4'
L3	S 31°34' E	572.2'
L4	N 57°22' W	464.9'
L5	N 18°33' E	842.5'

TM/Par	Bk / Pg	Acres	Owner(s)
1 6/2	214 / 279	32.19	William Randall Lynch & Dixie Janet Craig
2 6/2.5	253 / 222	8.66	
3 6/2.8	305 / 419	2.68	Dominion Field Services, Inc.
4 6/2.6	266 / 36	3.52	
5 6/1.3	305 / 416	4.68	Equitrans, L.P.
6 7/20	AP 41/583	50.0	Elizabeth Anne Spencer, et al

I, the undersigned, hereby certify that this plat is correct to the best of my knowledge and belief and shows all the information required by law and the rules issued and prescribed by the Department of Environmental Protection.

Kenneth J. Plum
Kenneth J. Plum, P.S. 2216

FILE NO: 238-30-WU-14
DRAWING NO: 238-14 Pickney 1H Plat
SCALE: 1" = 1200'
MINIMUM DEGREE OF ACCURACY: Submeter
PROVEN SOURCE OF ELEVATION: CORS, Marietta, OH

STATE OF WEST VIRGINIA
DEPARTMENT OF ENVIRONMENTAL PROTECTION
OIL AND GAS DIVISION

DATE: September 29 20 14
Operator's Well No. Pickney Unit 1H
API WELL NO 47017-0066
STATE COUNTY PERMIT

WELL TYPE: OIL GAS LIQUID INJECTION WASTE DISPOSAL
(IF GAS) PRODUCTION: STORAGE DEEP SHALLOW
LOCATION: ELEVATION: 863' WATERSHED: Middle Island Creek QUADRANGLE: West Union
DISTRICT: West Union COUNTY: Doddridge
SURFACE OWNER: William Randall Lynch & Dixie Janet Craig ACREAGE: 32.19
ROYALTY OWNER: Clarence Mutschelknaus, Laura A. Ford & S. L. Ford; Ida F. Ford; Alice H. Maxwell LEASE NO: ACREAGE: 180; 124; 420; 32.15
PROPOSED WORK: DRILL CONVERT DRILL DEEPER FRACTURE OR STIMULATE PLUG OFF OLD FORMATION
 PERFORATE NEW FORMATION OTHER PHYSICAL CHANGE IN WELL (SPECIFY) _____
 PLUG AND ABANDON CLEAN OUT AND REPLUG TARGET FORMATION: Marcellus Shale ESTIMATED DEPTH: 16,000' MD

WELL OPERATOR: Antero Resources Corporation DESIGNATED AGENT: Dianna Stamper - CT Corporation System
ADDRESS: 1615 Wynkoop Street ADDRESS: 5400 D Big Tyler Road
Denver, CO 80202 Charleston, WV 25313

- CANCELED -

03/10/2017