



west virginia department of environmental protection

Office of Oil and Gas
601 57th Street, S.E.
Charleston, WV 25304
(304) 926-0450
fax: (304) 926-0452

Jim Justice, Governor
Austin Caperton, Cabinet Secretary
www.dep.wv.gov

Thursday, May 18, 2017
NOTICE OF PERMIT CANCELLATION
Horizontal 6A / Horizontal 6A Well - 1

CNX GAS COMPANY LLC (A)
POST OFFICE BOX 1248

JANE LEW, WV 263786506

Re: Permit cancellation for OXFD15CHS
47-017-06648-00-00

The FINAL INSPECTION REPORT for the CANCELLED PERMIT, issued for U.S. Well Number 47-017-06648-00-00, has been received by the Office of Oil and Gas. The permit has been cancelled as of 10/10/2014.

If there are any questions, please feel free to contact me at (304) 926- 0450.



James A. Martin
Chief

Operator's Well Number: OXFD15CHS
Farm Name: HINTERER, DELORES
U.S. WELL NUMBER: 47-017-06648-00-00
Horizontal 6A / Horizontal 6A Well - 1
Date Cancelled: 10/10/2014

Promoting a healthy environment.


05/19/2017

Well is located on topo map 3,390 feet south of Latitude: 39° 10' 00"

	SURFACE OWNER	DIST-TM/PAR
A	DOLORES HINTERER	6-18/8
B	I. L. (IKE) MORRIS	7-10/2

PARCEL	LESSOR
1	LOUISA FISHER, ET VIR
4	S.W. STOUT, ET AL

- NOTES
1. There are no water wells or developed springs within 250' of proposed well.
 2. There are no existing buildings within 625' of proposed well.
 3. Proposed well is greater than 100' from perennial stream, wetland, pond, reservoir or lake.
 4. There are no native trout streams within 300' of proposed well.
 5. Proposed well is greater than 1000' from surficial groundwater intake or public water supply.
 6. It is not the purpose or intention of this plat to represent surveyed locations of the surface or mineral parcels depicted herein. The location of the boundary lines, as shown, are based on record deed descriptions, field evidence found and/or tax map position, unless otherwise noted.

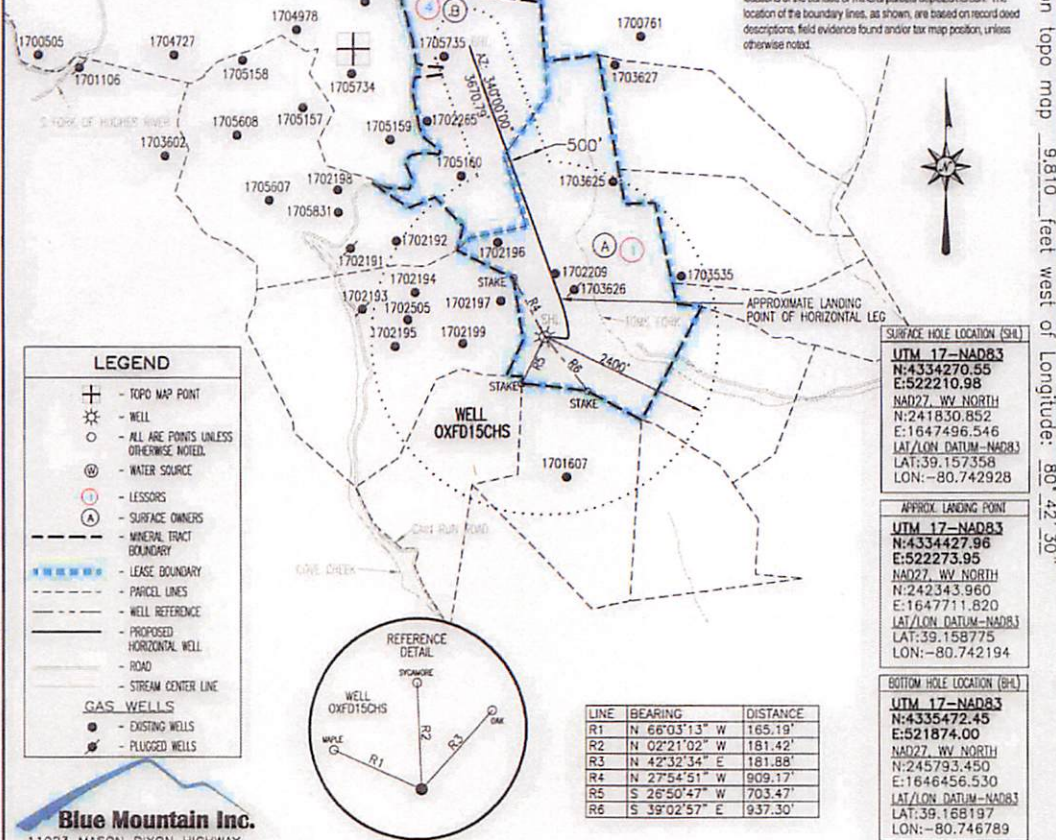


Blue Mountain Inc.
 11023 MASON DIXON HIGHWAY
 BURTON, WV 25562
 PHONE: (304) 662-6486

FILE #: OXFD15CHS REV. 2
 DRAWING #: OXFD15CHS REV. 2
 SCALE: 1" = 2000'
 MINIMUM DEGREE OF ACCURACY: 1/2500
 PROVEN SOURCE OF ELEVATION: U.S.G.S. MONUMENT THOMAS 1498.81'

I, THE UNDERSIGNED, HEREBY CERTIFY THAT THIS PLAT IS CORRECT TO THE BEST OF MY KNOWLEDGE AND BELIEF AND SHOWS ALL THE INFORMATION REQUIRED BY LAW AND THE REGULATIONS ISSUED AND PRESCRIBED BY THE DEPARTMENT OF ENVIRONMENTAL PROTECTION.

Signed: *[Signature]*
 R.P.E.: _____ L.L.S.: P.S. No. 2000

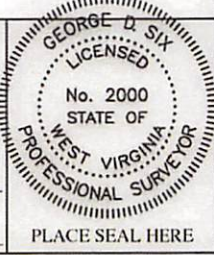

(+) DENOTES LOCATION OF WELL ON UNITED STATES TOPOGRAPHIC MAPS WVDEP
 OFFICE OF OIL & GAS
 601 57TH STREET
 CHARLESTON, WV 25304

DATE: OCTOBER 10, 2014
 OPERATOR'S WELL #: OXFD15CHS
 API WELL #: 47 17
 STATE COUNTY PERMIT

Well Type: Oil Waste Disposal Production Deep
 Gas Liquid Injection Storage Shallow

CANCELED

WATERSHED: HEADWATERS MIDDLE ISLAND CREEK ELEVATION: 1206'±
 COUNTY/DISTRICT: DODDRIDGE / NEW MILTON QUADRANGLE: NEW MILTON, WV 7.5'
 SURFACE OWNER: DOLORES HINTERER ACREAGE: 204.4±
 OIL & GAS ROYALTY OWNER: LOUISA FISHER, ET VIR ACREAGE: 305.623±

DRILL CONVERT DRILL DEEPER REDRILL FRACTURE OR STIMULATE
 PLUG OFF OLD FORMATION PERFORATE NEW FORMATION PLUG & ABANDON
 CLEAN OUT & REPLUG OTHER CHANGE (SPECIFY): _____

TARGET FORMATION: MARCELLUS ESTIMATED DEPTH: TVD: 6,930'± TMD: 11,218'±
 WELL OPERATOR CNX GAS COMPANY LLC DESIGNATED AGENT MATTHEW IMRICH
 Address P.O. BOX 1248 City JANE LEW State WV Zip Code 26378

05/19/2017