


FILE NO: 43-30-WU-14
DRAWING NO: Taurus 1H Well Plat 07-16
SCALE: 1" = 1200'
MINIMUM DEGREE OF ACCURACY: Submeter
PROVEN SOURCE OF ELEVATION: WVDOT, Harrisville, WV

STATE OF WEST VIRGINIA
DEPARTMENT OF ENVIRONMENTAL PROTECTION
OIL AND GAS DIVISION

DATE: March 22 2017
OPERATOR'S WELL NO. Taurus Unit 1H
API WELL NO. 47 - 017 - 06840 HGA
STATE COUNTY PERMIT

WELL TYPE: OIL GAS LIQUID INJECTION WASTE DISPOSAL
(IF GAS) PRODUCTION: STORAGE DEEP SHALLOW
Existing Grade - 1076'
LOCATION: ELEVATION: Proposed Grade - 1065' WATERSHED: Headwaters Middle Island Creek QUADRANGLE: West Union
DISTRICT: West Union COUNTY: Doddridge
SURFACE OWNER: John Paul Strickling, et al Mary Hought Post, et al; Elsie Smith, et al; Jack R. Guthrie Freeman P. Smith, et al; Madeline Williams, et al ACREAGE: 357.75 1.1; 23 20.3; 60
ROYALTY OWNER: Joseph Freeman, et ux; W. F. Smith, et al; Carl W. Ash, et ux LEASE NO: ACREAGE: 125; 368; 63.75; 600
PROPOSED WORK: DRILL CONVERT DRILL DEEPER FRACTURE OR STIMULATE PLUG OFF OLD FORMATION
 PERFORATE NEW FORMATION OTHER PHYSICAL CHANGE IN WELL (SPECIFY)
 PLUG AND ABANDON CLEAN OUT AND REPLUG TARGET FORMATION: Marcellus Shale ESTIMATED DEPTH: 7,100' TVD 17,800 MD

WELL OPERATOR: Antero Resources Corporation DESIGNATED AGENT: Dianna Stamper - CT Corporation System
ADDRESS: 1615 Wynkoop Street ADDRESS: 5400 D Big Tyler Road
Denver, CO 80202 Charleston, WV 25313

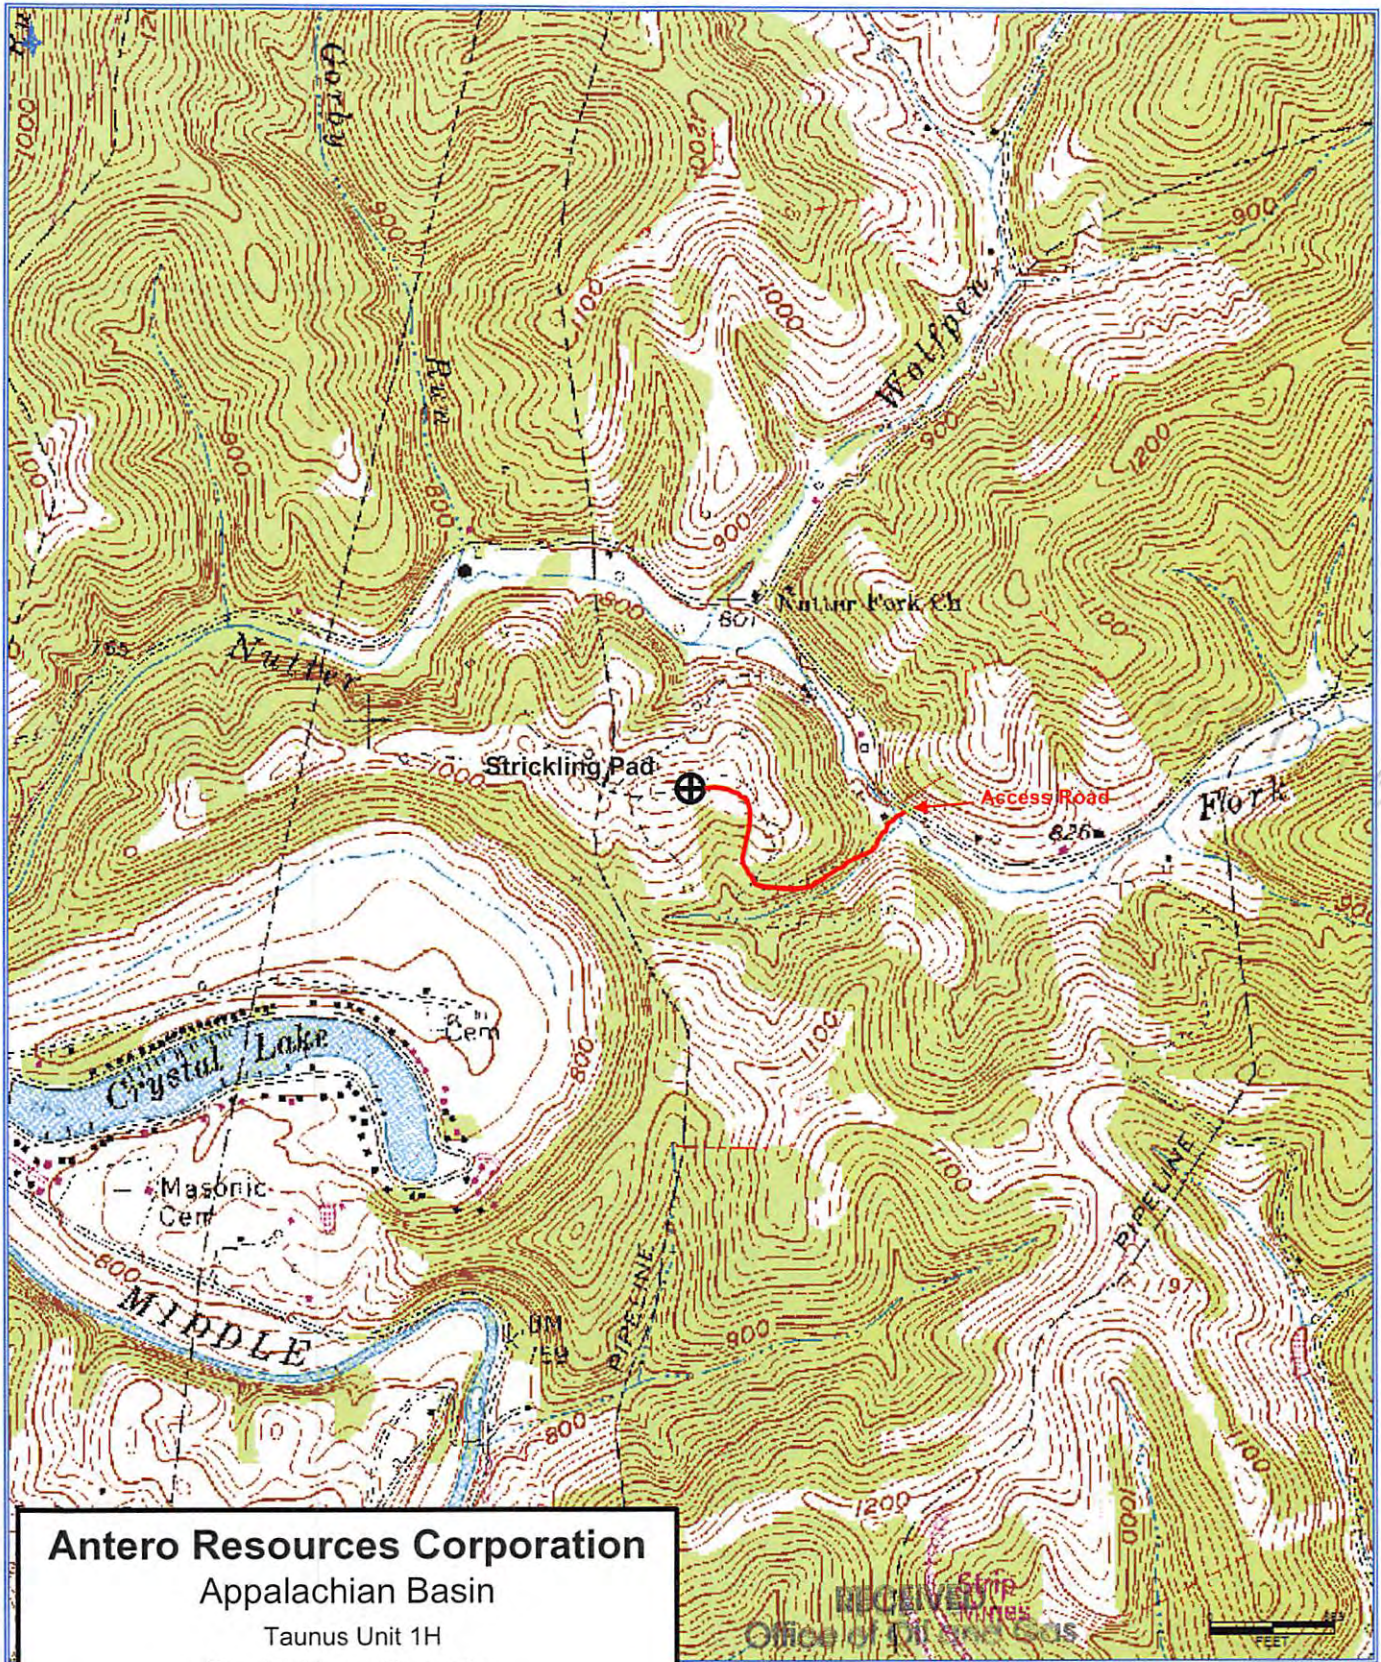

3840

Antero Resources Corporation
 Appalachian Basin
 Taunus Unit 1H
 Doddridge County

Quadrangle: West Union
 Watershed: Headwaters Middle Island Creek
 District: West Union
 Date: 9-09-2014

RECEIVED
 Office of Oil and Gas

APR 14 2017

WV Department of Environmental Protection

07/14/2017