


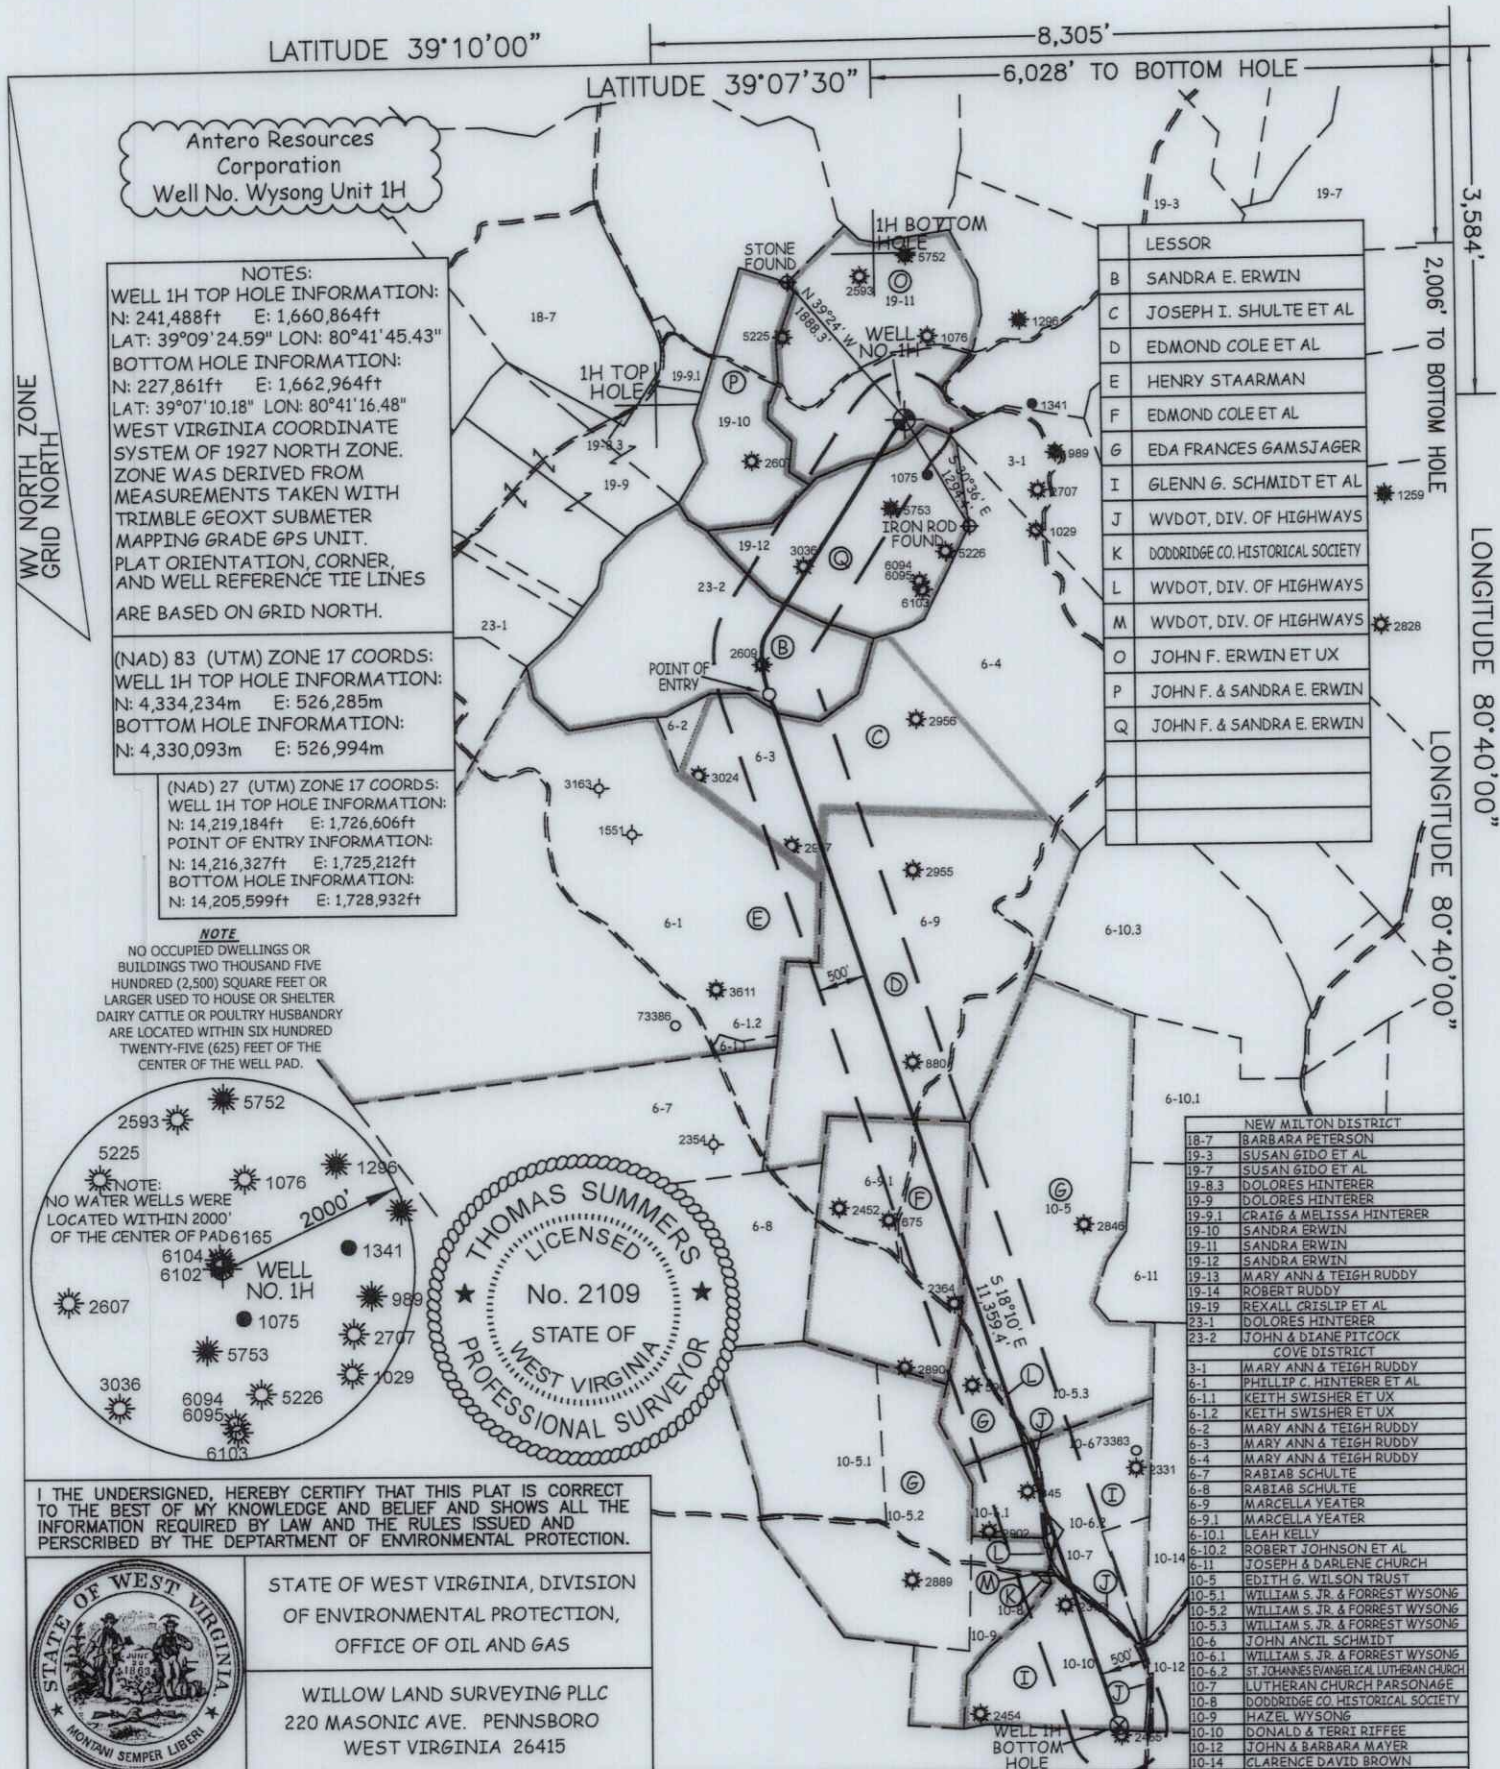

JOB # 25-011WA	LEGEND	PAD LAYOUT	NOT TO SCALE	REFERENCES
DRAWING # WYSONG1H	— — — Surface Owner Boundary Lines +/-	MARY ANN UNIT 1H		STAKE/NAIL, SET
SCALE 1" = 2000'	— — — Adjoining Surface Tracts +/-	MARY ANN UNIT 2H		WELL NO. 1H
MINIMUM DEGREE OF ACCURACY SUBMETER	⊕ Found monument, as noted	WYSONG UNIT 1H		STAKE/NAIL, SET
PROVEN SOURCE OF ELEV. SUBMETER MAPPING GRADE GPS	<i>Thomas Summers</i>	WYSONG UNIT 2H		1" = 300'
STATE OF WEST VIRGINIA DEPARTMENT OF ENERGY DIVISION OF OIL AND GAS	THOMAS SUMMERS P.S. 2109	DIAL UNIT 1H		
	DATE 08/18/25	SHULTE UNIT 1H		
	OPERATOR'S WELL# WYSONG UNIT #1H	HINTERER UNIT 2H		
		HINTERER UNIT 1H		

WELL TYPE: OIL ☐ GAS ☒ LIQUID INJECTION ☐ WASTE DISPOSAL ☐
(IF "GAS") PRODUCTION ☒ STORAGE ☐ DEEP ☐ SHALLOW ☒
LOCATION: ELEVATION ASBUILT - 1,213' WATERSHED HEADWATERS MIDDLE ISLAND CREEK STATE COUNTY PERMIT
QUADRANGLE NEW MILTON 7.5' DISTRICT NEW MILTON COUNTY DODDRIDGE
SURFACE OWNER SANDRA E. ERWIN ACREAGE 104 ACRES +/-
OIL & GAS ROYALTY OWNER JOHN F. ERWIN ET UX LEASE ACREAGE 104 ACRES +/-
PROPOSED WORK: DRILL ☐ CONVERT ☐ DRILL DEEPER ☒ REDRILL ☐ FRACTURE OR STIMULATE ☒ PLUG OFF OLD FORMATION ☐ PERFORATE NEW FORMATION ☒
OTHER PHYSICAL CHANGE IN WELL (SPECIFY) MOD-BHL
PLUG & ABANDON ☐ CLEAN OUT & REPLUG ☐ ESTIMATED DEPTH 7,700' TVD 22,700' MD
TARGET FORMATION MARCELLUS
WELL OPERATOR ANTERO RESOURCES CORP.
ADDRESS 1615 WYNKOOP STREET DENVER, CO 80202
DESIGNATED AGENT CONRAD BASTON
ADDRESS 535 WHITE OAK BLVD. BRIDGEPORT, WV 26330

FORM WW-6

LATITUDE 39°10'00"

LATITUDE 39°07'30"

8,305'

6,028' TO BOTTOM HOLE


Antero Resources
Corporation
Well No. Wysong Unit 1H

NOTES:
WELL 1H TOP HOLE INFORMATION:
N: 241,488ft E: 1,660,864ft
LAT: 39°09'24.59" LON: 80°41'45.43"
BOTTOM HOLE INFORMATION:
N: 227,861ft E: 1,662,964ft
LAT: 39°07'10.18" LON: 80°41'16.48"
WEST VIRGINIA COORDINATE
SYSTEM OF 1927 NORTH ZONE.
ZONE WAS DERIVED FROM
MEASUREMENTS TAKEN WITH
TRIMBLE GEOXT SUBMETER
MAPPING GRADE GPS UNIT.
PLAT ORIENTATION, CORNER,
AND WELL REFERENCE TIE LINES
ARE BASED ON GRID NORTH.


(NAD) 83 (UTM) ZONE 17 COORDS:
WELL 1H TOP HOLE INFORMATION:
N: 4,334,234m E: 526,285m
BOTTOM HOLE INFORMATION:
N: 4,330,093m E: 526,994m

(NAD) 27 (UTM) ZONE 17 COORDS:
WELL 1H TOP HOLE INFORMATION:
N: 14,219,184ft E: 1,726,606ft
POINT OF ENTRY INFORMATION:
N: 14,216,327ft E: 1,725,212ft
BOTTOM HOLE INFORMATION:
N: 14,205,599ft E: 1,728,932ft

NOTE
NO OCCUPIED DWELLINGS OR
BUILDINGS TWO THOUSAND FIVE
HUNDRED (2,500) SQUARE FEET OR
LARGER USED TO HOUSE OR SHELTER
DAIRY CATTLE OR POULTRY HUSBANDRY
ARE LOCATED WITHIN SIX HUNDRED
TWENTY-FIVE (625) FEET OF THE
CENTER OF THE WELL PAD.

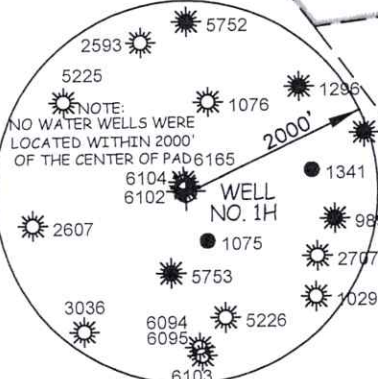

RECEIVED
Office of Oil and Gas
OCT 16 2025
WV Department of
Environmental Protection

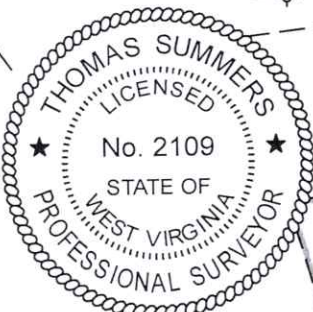

I THE UNDERSIGNED, HEREBY CERTIFY THAT THIS PLAT IS CORRECT
TO THE BEST OF MY KNOWLEDGE AND BELIEF AND SHOWS ALL THE
INFORMATION REQUIRED BY LAW AND THE RULES ISSUED AND
PERSCRIBED BY THE DEPARTMENT OF ENVIRONMENTAL PROTECTION.



STATE OF WEST VIRGINIA, DIVISION
OF ENVIRONMENTAL PROTECTION,
OFFICE OF OIL AND GAS

WILLOW LAND SURVEYING PLLC
220 MASONIC AVE. PENNSBORO
WEST VIRGINIA 26415

JOB # 25-011WA
DRAWING # WYSONG1H
SCALE 1" = 2000'
MINIMUM DEGREE OF
ACCURACY SUBMETER
PROVEN SOURCE OF ELEV.
SUBMETER MAPPING GRADE GPS

STATE OF WEST VIRGINIA
DEPARTMENT OF ENERGY
DIVISION OF OIL AND GAS

LEGEND


— Surface Owner Boundary Lines +/-
--- Adjoining Surface Tracts +/-
⊕ Found monument, as noted

THOMAS SUMMERS P.S. 2109

DATE 08/18/25

OPERATOR'S WELL# WYSONG UNIT #1H

PAD LAYOUT

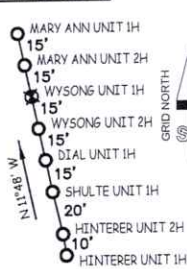NOT TO
SCALE

REFERENCES

STAKE/NAIL, SET
WELL NO. 1H
STAKE/NAIL, SET
1" = 300'

WELL TYPE: OIL ☐ GAS ☒ LIQUID INJECTION ☐ WASTE DISPOSAL ☐
(IF "GAS") PRODUCTION ☒ STORAGE ☐ DEEP ☐ SHALLOW ☒
LOCATION: ELEVATION ASBUILT - 1,213' WATERSHED HEADWATERS MIDDLE ISLAND CREEK STATE 47 COUNTY 017 PERMIT 06994
QUADRANGLE NEW MILTON 7.5' DISTRICT NEW MILTON COUNTY DODDRIDGE
SURFACE OWNER SANDRA E. ERWIN ACREAGE 104 ACRES +/-
OIL & GAS ROYALTY OWNER JOHN F. ERWIN ET UX LEASE ACREAGE 104 ACRES +/-
PROPOSED WORK: DRILL ☐ CONVERT ☐ DRILL DEEPER ☒ REDRILL ☐ FRACTURE OR
STIMULATE ☒ PLUG OFF OLD FORMATION ☐ PERFORATE NEW FORMATION ☒
OTHER PHYSICAL CHANGE IN WELL (SPECIFY) MOD-BHL
PLUG & ABANDON ☐ CLEAN OUT & REPLUG ☐ ESTIMATED DEPTH 7,700' TVD 22,700' MD
TARGET FORMATION MARCELLUS
WELL OPERATOR ANTERO RESOURCES CORP. DESIGNATED AGENT CONRAD BASTON
ADDRESS 1615 WYNKOOP STREET ADDRESS 535 WHITE OAK BLVD.
DENVER, CO 80202 BRIDGEPORT, WV 26330